


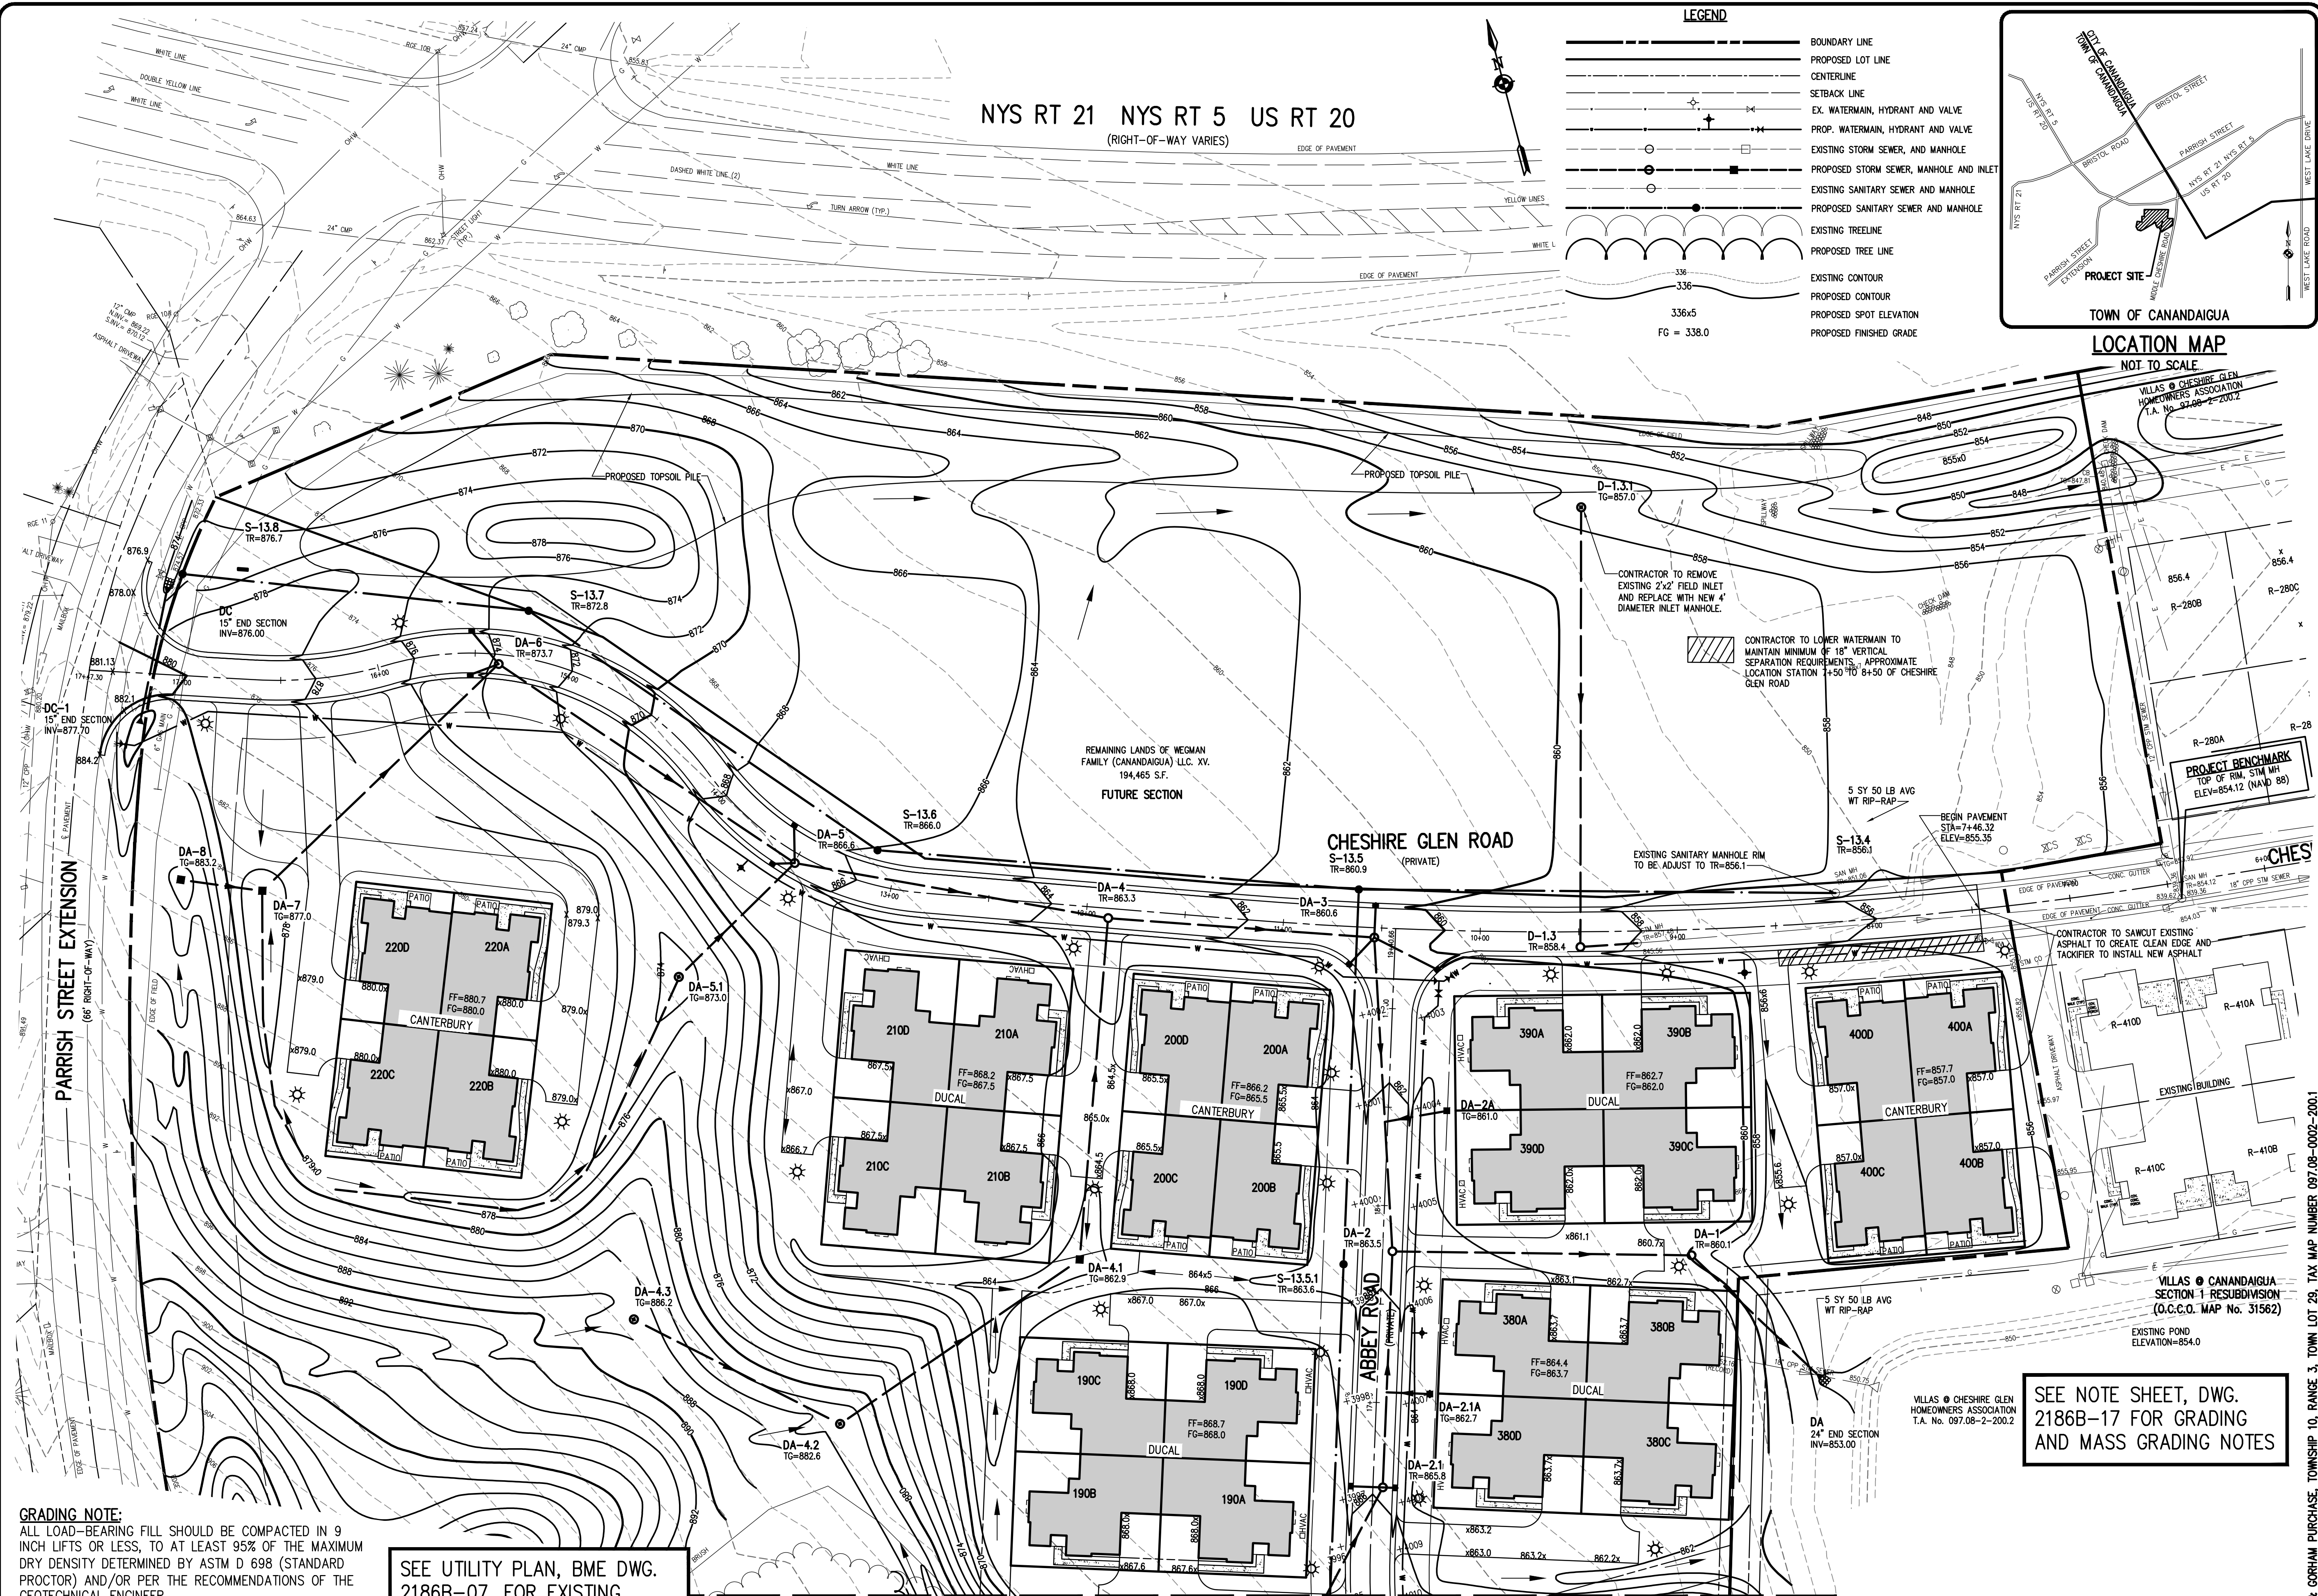

GRADING NOTE:
ALL LOAD-BEARING FILL SHOULD BE COMPACTED IN 9 INCH LIFTS OR LESS, TO AT LEAST 95% OF THE MAXIMUM DRY DENSITY DETERMINED BY ASTM D 698 (STANDARD PROCTOR) AND/OR PER THE RECOMMENDATIONS OF THE GEOTECHNICAL ENGINEER.

SEE UTILITY PLAN, BME DWG. 2186B-07, FOR EXISTING MANHOLE MODIFICATION NOTES

SEE NOTE SHEET, DWG. 2186B-17 FOR GRADING AND MASS GRADING NOTES

LEGEND

- BOUNDARY LINE
- PROPOSED LOT LINE
- CENTERLINE
- SETBACK LINE
- EX. WATERMAIN, HYDRANT AND VALVE
- PROP. WATERMAIN, HYDRANT AND VALVE
- EXISTING STORM SEWER, AND MANHOLE
- PROPOSED STORM SEWER, MANHOLE AND INLET
- EXISTING SANITARY SEWER AND MANHOLE
- PROPOSED SANITARY SEWER AND MANHOLE
- EXISTING TREELINE
- PROPOSED TREE LINE
- EXISTING CONTOUR
- PROPOSED CONTOUR
- PROPOSED SPOT ELEVATION
- PROPOSED FINISHED GRADE

LOCATION MAP
NOT TO SCALE

TOWN OF CANANDAIGUA

PROJECT SITE

REVISIONS

NO.	DATE	BY	REVISIONS
7	7/25/17	APB	REVISED SECTION 4 BERM ALONG NYS RT 5 & 20
6	3/30/12	MB	REVISED PER GENERAL COMMENTS
5	2/1/12	LS	REVISED S-13.8 TO S-13.7
4	12/7/11	MB	REVISED PER PER REVIEW
3	11/1/11	MB	REVISED PER ODPW COMMENTS
2	10/29/11	MB	REVISED PER ODPW COMMENTS
1	10/1/11	MB	REVISED PER AGENCY COMMENTS

BME ASSOCIATES

ENGINEERS • SURVEYORS • LANDSCAPE ARCHITECTS

PHONE: 585-377-7360
FAX: 585-377-7369
10 LIFT BRIDGE LANE EAST
ROCHESTER, NY 14626
WWW.BME-CA.COM

VILLAS @ CANANDAIGUA
SECTION 2
TOWN OF CANANDAIGUA, ONTARIO COUNTY, NEW YORK STATE
WEGMAN FAMILY (CANANDAIGUA) LLC XV
ROCHESTER, NY 14626

FINAL GRADING PLAN

PROJECT LOCATION CLIENT DRAWING TITLE

PROJECT MANAGER
RJ CANTWELL

PROJECT ENGINEER
JL SWEDROCK

DRAWN BY
M BOGOLJEVSKI

SCALE
1"=40'

DATE ISSUED
AUGUST 2011

PROJECT NO.
2186B

DRAWING NO.
09
(SHEET 1 OF 2)