


COPYRIGHT NOTICE:
THESE PLANS ARE THE PROPERTY OF GREATER LIVING ARCHITECTURE, P.C. ANY REPRODUCTION OR DISTRIBUTION OF THESE PLANS WITHOUT THE WRITTEN CONSENT OF GREATER LIVING ARCHITECTURE, P.C. IS STRICTLY PROHIBITED. THE CLIENT AGREES TO HOLD GREATER LIVING ARCHITECTURE, P.C. HARMLESS FROM ANY AND ALL CLAIMS, DAMAGES, LOSSES AND EXPENSES, INCLUDING ATTORNEY'S FEES, ARISING OUT OF OR RESULTING FROM THE USE OF THESE PLANS BY THE CLIENT OR ANY THIRD PARTY. THIS AGREEMENT SHALL BE GOVERNED BY THE LAWS OF THE STATE OF NEW YORK. ARTICLE 145, SECTION 7-209.
COPYRIGHT © ALL RIGHTS RESERVED
GREATER LIVING ARCHITECTURE, P.C.

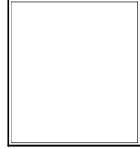

GREATER LIVING ARCHITECTURE, P.C.
3033 BRICHTON-HEMLOCK
ROCHESTER, NY 14623
TEL: (585) 292-1232
FAX: (585) 292-1262
www.greeterliving.com

CLIENT/LOCATION:
BACULUS RESIDENCE
2380 ANDREWS RD
CANANDAIGUA, NY

REVISIONS:	
DATE	DESCRIPTION

BUILDER:
GERBER HOMES

ELEVATIONS	
drawn:	checked:
AMR	JJS
scale:	date:
AS NOTED	4/22
PROJECT:	SHEET:
2355J	1

drawn:	checked:
AMR	JJS
scale:	date:
AS NOTED	4/22
PROJECT:	SHEET:
2355J	1

GENERAL NOTES:
ALL DIMENSIONS ARE TO FACE UNLESS NOTED OTHERWISE.
ALL MATERIALS AND FINISHES ARE TO BE AS SHOWN ON THESE PLANS.
ALL WORK IS TO BE DONE IN ACCORDANCE WITH THE LATEST EDITIONS OF THE INTERNATIONAL RESIDENTIAL CODE BOOK (IRC) AND THE INTERNATIONAL MECHANICAL CODE BOOK (IMC).
ALL MECHANICAL SYSTEMS ARE TO BE DESIGNED AND INSTALLED IN ACCORDANCE WITH THE LATEST EDITIONS OF THE INTERNATIONAL MECHANICAL CODE BOOK (IMC).
ALL ELECTRICAL SYSTEMS ARE TO BE DESIGNED AND INSTALLED IN ACCORDANCE WITH THE LATEST EDITIONS OF THE NATIONAL ELECTRICAL CODE (NEC).
ALL PLUMBING SYSTEMS ARE TO BE DESIGNED AND INSTALLED IN ACCORDANCE WITH THE LATEST EDITIONS OF THE INTERNATIONAL PLUMBING CODE (IPC).
ALL ROOFING SYSTEMS ARE TO BE DESIGNED AND INSTALLED IN ACCORDANCE WITH THE LATEST EDITIONS OF THE INTERNATIONAL ROOFING CODE (IRC).
ALL EXTERIOR FINISHES ARE TO BE AS SHOWN ON THESE PLANS.
ALL INTERIOR FINISHES ARE TO BE AS SHOWN ON THESE PLANS.
ALL FIXTURES AND EQUIPMENT ARE TO BE AS SHOWN ON THESE PLANS.
ALL WORK IS TO BE DONE IN ACCORDANCE WITH THE LATEST EDITIONS OF THE INTERNATIONAL RESIDENTIAL CODE BOOK (IRC) AND THE INTERNATIONAL MECHANICAL CODE BOOK (IMC).
ALL ELECTRICAL SYSTEMS ARE TO BE DESIGNED AND INSTALLED IN ACCORDANCE WITH THE LATEST EDITIONS OF THE NATIONAL ELECTRICAL CODE (NEC).
ALL PLUMBING SYSTEMS ARE TO BE DESIGNED AND INSTALLED IN ACCORDANCE WITH THE LATEST EDITIONS OF THE INTERNATIONAL PLUMBING CODE (IPC).
ALL ROOFING SYSTEMS ARE TO BE DESIGNED AND INSTALLED IN ACCORDANCE WITH THE LATEST EDITIONS OF THE INTERNATIONAL ROOFING CODE (IRC).
ALL EXTERIOR FINISHES ARE TO BE AS SHOWN ON THESE PLANS.
ALL INTERIOR FINISHES ARE TO BE AS SHOWN ON THESE PLANS.
ALL FIXTURES AND EQUIPMENT ARE TO BE AS SHOWN ON THESE PLANS.

TABLE M1505.4.3.1 (1)	
CONTINUOUS MECHANICAL EXHAUST SYSTEM REQUIREMENTS	
FLOOR AREA	NUMBER OF BEDROOMS
< 1,500 sq ft	1
1,501 - 3,000 sq ft	2
3,001 - 4,500 sq ft	3
4,501 - 6,000 sq ft	4
6,001 - 7,500 sq ft	5
7,501 - 9,000 sq ft	6
9,001 - 10,500 sq ft	7
10,501 - 12,000 sq ft	8
12,001 - 13,500 sq ft	9
13,501 - 15,000 sq ft	10
15,001 - 16,500 sq ft	11
16,501 - 18,000 sq ft	12
18,001 - 19,500 sq ft	13
19,501 - 21,000 sq ft	14
21,001 - 22,500 sq ft	15
22,501 - 24,000 sq ft	16
24,001 - 25,500 sq ft	17
25,501 - 27,000 sq ft	18
27,001 - 28,500 sq ft	19
28,501 - 30,000 sq ft	20

TABLE M1505.4.3.2 (1)	
INTERMITTENT MECHANICAL EXHAUST SYSTEM REQUIREMENTS	
FLOOR AREA	NUMBER OF BEDROOMS
< 1,500 sq ft	1
1,501 - 3,000 sq ft	2
3,001 - 4,500 sq ft	3
4,501 - 6,000 sq ft	4
6,001 - 7,500 sq ft	5
7,501 - 9,000 sq ft	6
9,001 - 10,500 sq ft	7
10,501 - 12,000 sq ft	8
12,001 - 13,500 sq ft	9
13,501 - 15,000 sq ft	10
15,001 - 16,500 sq ft	11
16,501 - 18,000 sq ft	12
18,001 - 19,500 sq ft	13
19,501 - 21,000 sq ft	14
21,001 - 22,500 sq ft	15
22,501 - 24,000 sq ft	16
24,001 - 25,500 sq ft	17
25,501 - 27,000 sq ft	18
27,001 - 28,500 sq ft	19
28,501 - 30,000 sq ft	20

TABLE M1505.4.3.3 (1)	
MECHANICAL EXHAUST SYSTEM REQUIREMENTS	
FLOOR AREA	NUMBER OF BEDROOMS
< 1,500 sq ft	1
1,501 - 3,000 sq ft	2
3,001 - 4,500 sq ft	3
4,501 - 6,000 sq ft	4
6,001 - 7,500 sq ft	5
7,501 - 9,000 sq ft	6
9,001 - 10,500 sq ft	7
10,501 - 12,000 sq ft	8
12,001 - 13,500 sq ft	9
13,501 - 15,000 sq ft	10
15,001 - 16,500 sq ft	11
16,501 - 18,000 sq ft	12
18,001 - 19,500 sq ft	13
19,501 - 21,000 sq ft	14
21,001 - 22,500 sq ft	15
22,501 - 24,000 sq ft	16
24,001 - 25,500 sq ft	17
25,501 - 27,000 sq ft	18
27,001 - 28,500 sq ft	19
28,501 - 30,000 sq ft	20

TABLE M1505.4.3.4 (1)	
MECHANICAL EXHAUST SYSTEM REQUIREMENTS	
FLOOR AREA	NUMBER OF BEDROOMS
< 1,500 sq ft	1
1,501 - 3,000 sq ft	2
3,001 - 4,500 sq ft	3
4,501 - 6,000 sq ft	4
6,001 - 7,500 sq ft	5
7,501 - 9,000 sq ft	6
9,001 - 10,500 sq ft	7
10,501 - 12,000 sq ft	8
12,001 - 13,500 sq ft	9
13,501 - 15,000 sq ft	10
15,001 - 16,500 sq ft	11
16,501 - 18,000 sq ft	12
18,001 - 19,500 sq ft	13
19,501 - 21,000 sq ft	14
21,001 - 22,500 sq ft	15
22,501 - 24,000 sq ft	16
24,001 - 25,500 sq ft	17
25,501 - 27,000 sq ft	18
27,001 - 28,500 sq ft	19
28,501 - 30,000 sq ft	20

TABLE M1505.4.3.5 (1)	
MECHANICAL EXHAUST SYSTEM REQUIREMENTS	
FLOOR AREA	NUMBER OF BEDROOMS
< 1,500 sq ft	1
1,501 - 3,000 sq ft	2
3,001 - 4,500 sq ft	3
4,501 - 6,000 sq ft	4
6,001 - 7,500 sq ft	5
7,501 - 9,000 sq ft	6
9,001 - 10,500 sq ft	7
10,501 - 12,000 sq ft	8
12,001 - 13,500 sq ft	9
13,501 - 15,000 sq ft	10
15,001 - 16,500 sq ft	11
16,501 - 18,000 sq ft	12
18,001 - 19,500 sq ft	13
19,501 - 21,000 sq ft	14
21,001 - 22,500 sq ft	15
22,501 - 24,000 sq ft	16
24,001 - 25,500 sq ft	17
25,501 - 27,000 sq ft	18
27,001 - 28,500 sq ft	19
28,501 - 30,000 sq ft	20


TABLE M1505.4.3.6 (1)	
MECHANICAL EXHAUST SYSTEM REQUIREMENTS	
FLOOR AREA	NUMBER OF BEDROOMS
< 1,500 sq ft	1
1,501 - 3,000 sq ft	2
3,001 - 4,500 sq ft	3
4,501 - 6,000 sq ft	4
6,001 - 7,500 sq ft	5
7,501 - 9,000 sq ft	6
9,001 - 10,500 sq ft	7
10,501 - 12,000 sq ft	8
12,001 - 13,500 sq ft	9
13,501 - 15,000 sq ft	10
15,001 - 16,500 sq ft	11
16,501 - 18,000 sq ft	12
18,001 - 19,500 sq ft	13
19,501 - 21,000 sq ft	14
21,001 - 22,500 sq ft	15
22,501 - 24,000 sq ft	16
24,001 - 25,500 sq ft	17
25,501 - 27,000 sq ft	18
27,001 - 28,500 sq ft	19
28,501 - 30,000 sq ft	20

TABLE M1505.4.3.7 (1)	
MECHANICAL EXHAUST SYSTEM REQUIREMENTS	
FLOOR AREA	NUMBER OF BEDROOMS
< 1,500 sq ft	1
1,501 - 3,000 sq ft	2
3,001 - 4,500 sq ft	3
4,501 - 6,000 sq ft	4
6,001 - 7,500 sq ft	5
7,501 - 9,000 sq ft	6
9,001 - 10,500 sq ft	7
10,501 - 12,000 sq ft	8
12,001 - 13,500 sq ft	9
13,501 - 15,000 sq ft	10
15,001 - 16,500 sq ft	11
16,501 - 18,000 sq ft	12
18,001 - 19,500 sq ft	13
19,501 - 21,000 sq ft	14
21,001 - 22,500 sq ft	15
22,501 - 24,000 sq ft	16
24,001 - 25,500 sq ft	17
25,501 - 27,000 sq ft	18
27,001 - 28,500 sq ft	19
28,501 - 30,000 sq ft	20


TABLE M1505.4.3.8 (1)	
MECHANICAL EXHAUST SYSTEM REQUIREMENTS	
FLOOR AREA	NUMBER OF BEDROOMS
< 1,500 sq ft	1
1,501 - 3,000 sq ft	2
3,001 - 4,500 sq ft	3
4,501 - 6,000 sq ft	4
6,001 - 7,500 sq ft	5
7,501 - 9,000 sq ft	6
9,001 - 10,500 sq ft	7
10,501 - 12,000 sq ft	8
12,001 - 13,500 sq ft	9
13,501 - 15,000 sq ft	10
15,001 - 16,500 sq ft	11
16,501 - 18,000 sq ft	12
18,001 - 19,500 sq ft	13
19,501 - 21,000 sq ft	14
21,001 - 22,500 sq ft	15
22,501 - 24,000 sq ft	16
24,001 - 25,500 sq ft	17
25,501 - 27,000 sq ft	18
27,001 - 28,500 sq ft	19
28,501 - 30,000 sq ft	20

TABLE M1505.4.3.9 (1)	
MECHANICAL EXHAUST SYSTEM REQUIREMENTS	
FLOOR AREA	NUMBER OF BEDROOMS
< 1,500 sq ft	1
1,501 - 3,000 sq ft	2
3,001 - 4,500 sq ft	3
4,501 - 6,000 sq ft	4
6,001 - 7,500 sq ft	5
7,501 - 9,000 sq ft	6
9,001 - 10,500 sq ft	7
10,501 - 12,000 sq ft	8
12,001 - 13,500 sq ft	9
13,501 - 15,000 sq ft	10
15,001 - 16,500 sq ft	11
16,501 - 18,000 sq ft	12
18,001 - 19,500 sq ft	13
19,501 - 21,000 sq ft	14
21,001 - 22,500 sq ft	15
22,501 - 24,000 sq ft	16
24,001 - 25,500 sq ft	17
25,501 - 27,000 sq ft	18
27,001 - 28,500 sq ft	19
28,501 - 30,000 sq ft	20


TABLE M1505.4.3.10 (1)	
MECHANICAL EXHAUST SYSTEM REQUIREMENTS	
FLOOR AREA	NUMBER OF BEDROOMS
< 1,500 sq ft	1
1,501 - 3,000 sq ft	2
3,001 - 4,500 sq ft	3
4,501 - 6,000 sq ft	4
6,001 - 7,500 sq ft	5
7,501 - 9,000 sq ft	6
9,001 - 10,500 sq ft	7
10,501 - 12,000 sq ft	8
12,001 - 13,500 sq ft	9
13,501 - 15,000 sq ft	10
15,001 - 16,500 sq ft	11
16,501 - 18,000 sq ft	12
18,001 - 19,500 sq ft	13
19,501 - 21,000 sq ft	14
21,001 - 22,500 sq ft	15
22,501 - 24,000 sq ft	16
24,001 - 25,500 sq ft	17
25,501 - 27,000 sq ft	18
27,001 - 28,500 sq ft	19
28,501 - 30,000 sq ft	20

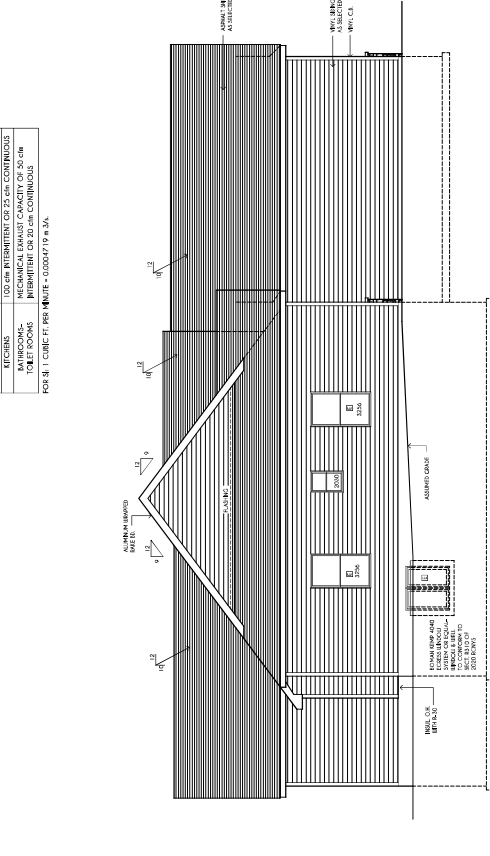


FRONT ELEVATION
SCALE: 1/8" = 1'-0"
TOTAL LIVING AREA = 1538 SQ.FT.
TOTAL CONDITIONED VOLUME = 34670 CU.FT.

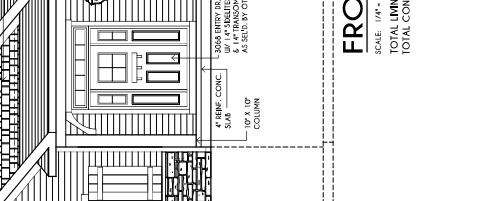


LEFT ELEVATION
SCALE: 1/8" = 1'-0"

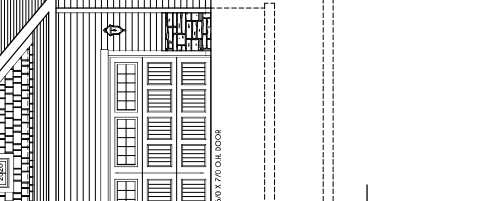


REAR ELEVATION
SCALE: 1/8" = 1'-0"

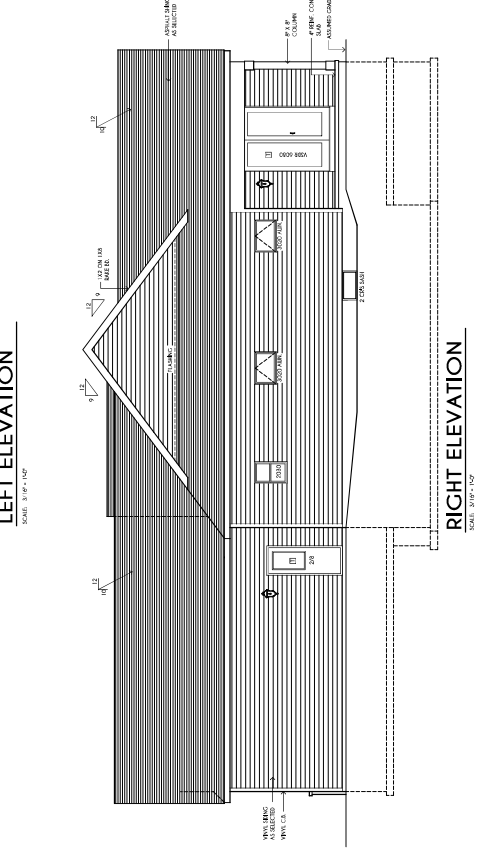

RIGHT ELEVATION
SCALE: 1/8" = 1'-0"

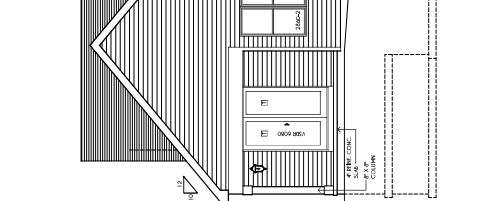

REAR ELEVATION
SCALE: 1/8" = 1'-0"

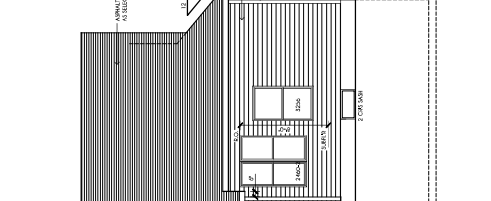

LEFT ELEVATION
SCALE: 1/8" = 1'-0"