


WEST ELEVATION

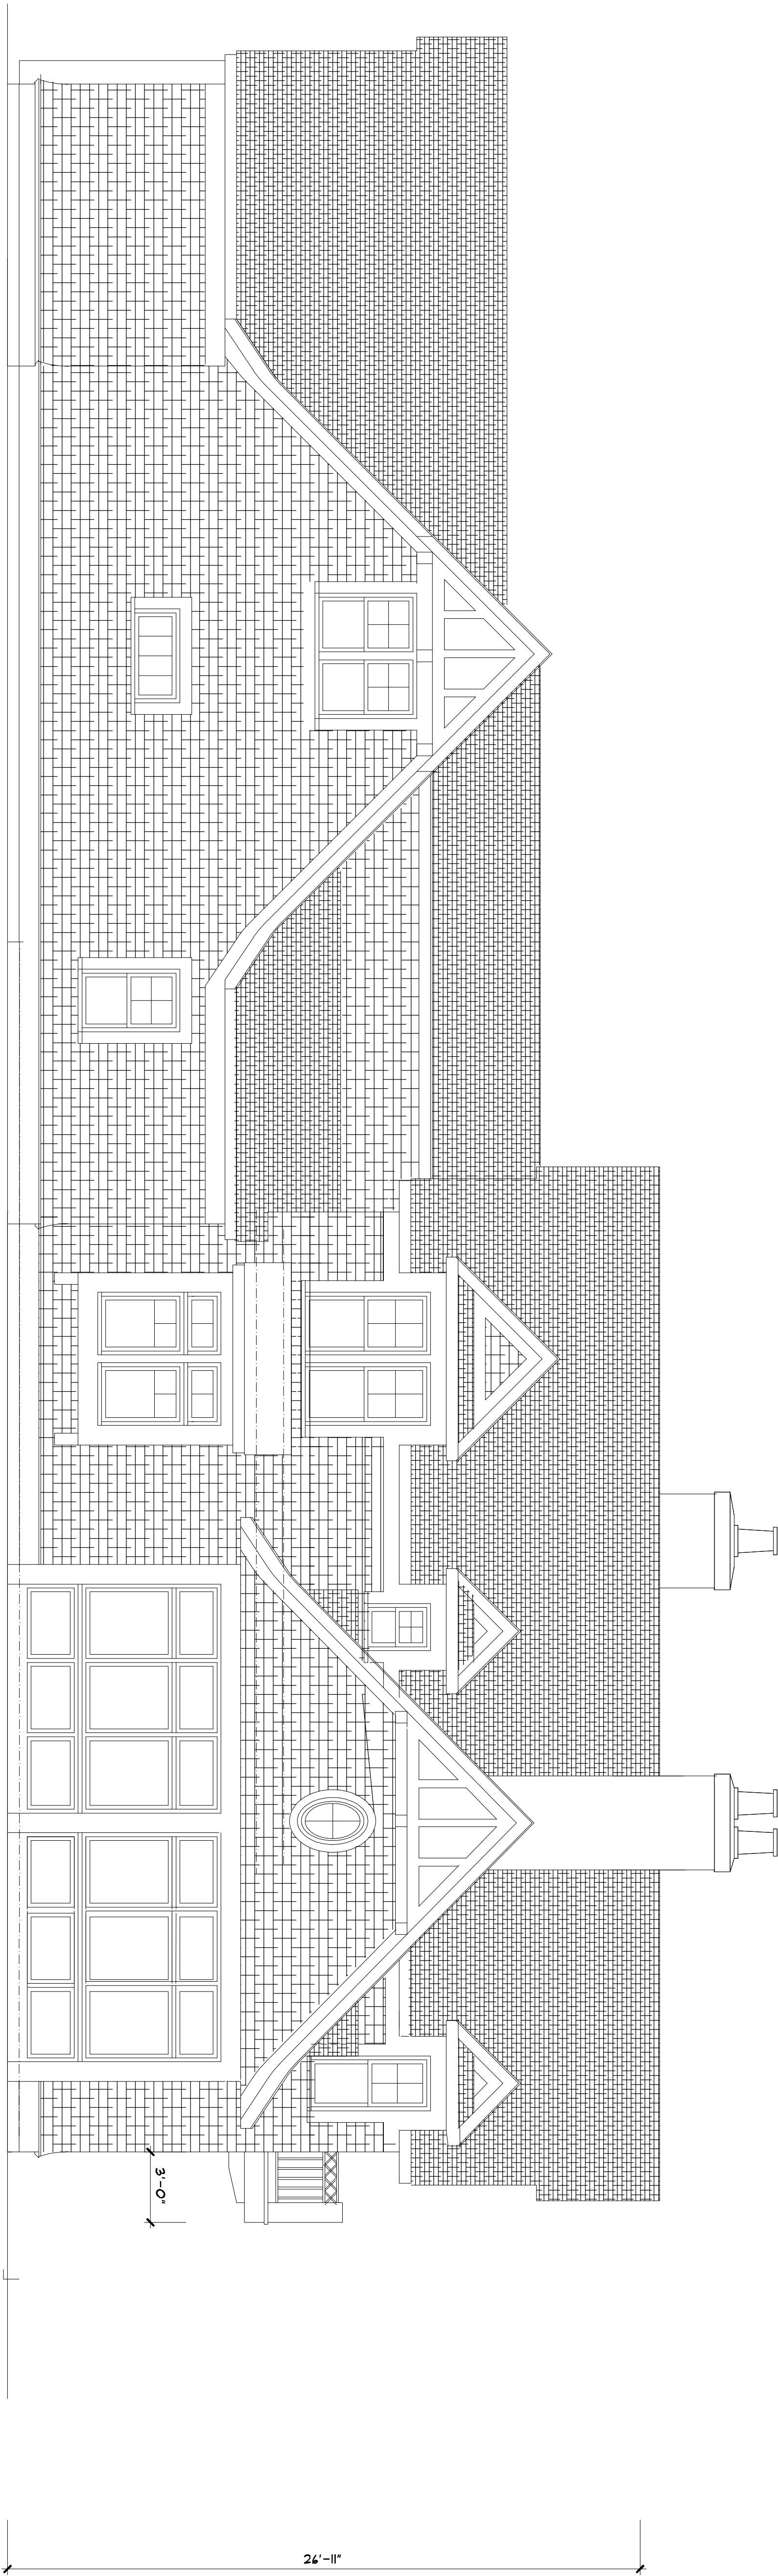

ARCHITECTURAL
INNOVATIONS, P.C.

99 SHOREHAM DRIVE
ROCHESTER, NEW YORK 14534
585-385-5540 E-MAIL AIPC@AOL.COM

ARCHITECTURAL INNOVATIONS, P.C.
ALL RIGHTS RESERVED 2015

NO.	REVISION	DATE	BY

THESE PLANS ARE INSTRUMENTS OF SERVICE AND MUST NOT
BE ALTERED, REPRODUCED, OR COPIED WITHOUT PRIOR
WRITTEN CONSENT.

UNAUTHORIZED ALTERATIONS TO THESE PLANS IS A
VIOLATION OF THE NEW YORK STATE EDUCATION LAW,
SECTION 1204, ARTICLE 148.

CONTRACTOR TO VERIFY ALL NOTES AND DIMENSIONS BEFORE
STARTING CONSTRUCTION AND BE RESPONSIBLE FOR ERRORS
AND/OR OMISSIONS.

CONTRACTOR SHALL BE RESPONSIBLE FOR CONSTRUCTION MEANS
METHODS, TECHNIQUES, SEQUENCES OR PROCEDURES AND
SAFETY PRECAUTIONS AND PROGRAMS IN CONNECTIONS WITH
THE WORK.

PROJECT BREWER RESIDENCE
DRAWING TITLE
PROJECT LOCATION CANANDAIGUA, NEW YORK
CLIENT TED AND PATTI BREWER


SHEET NO.

DRAWN BY

JHS

PROJECT NO.

15-020

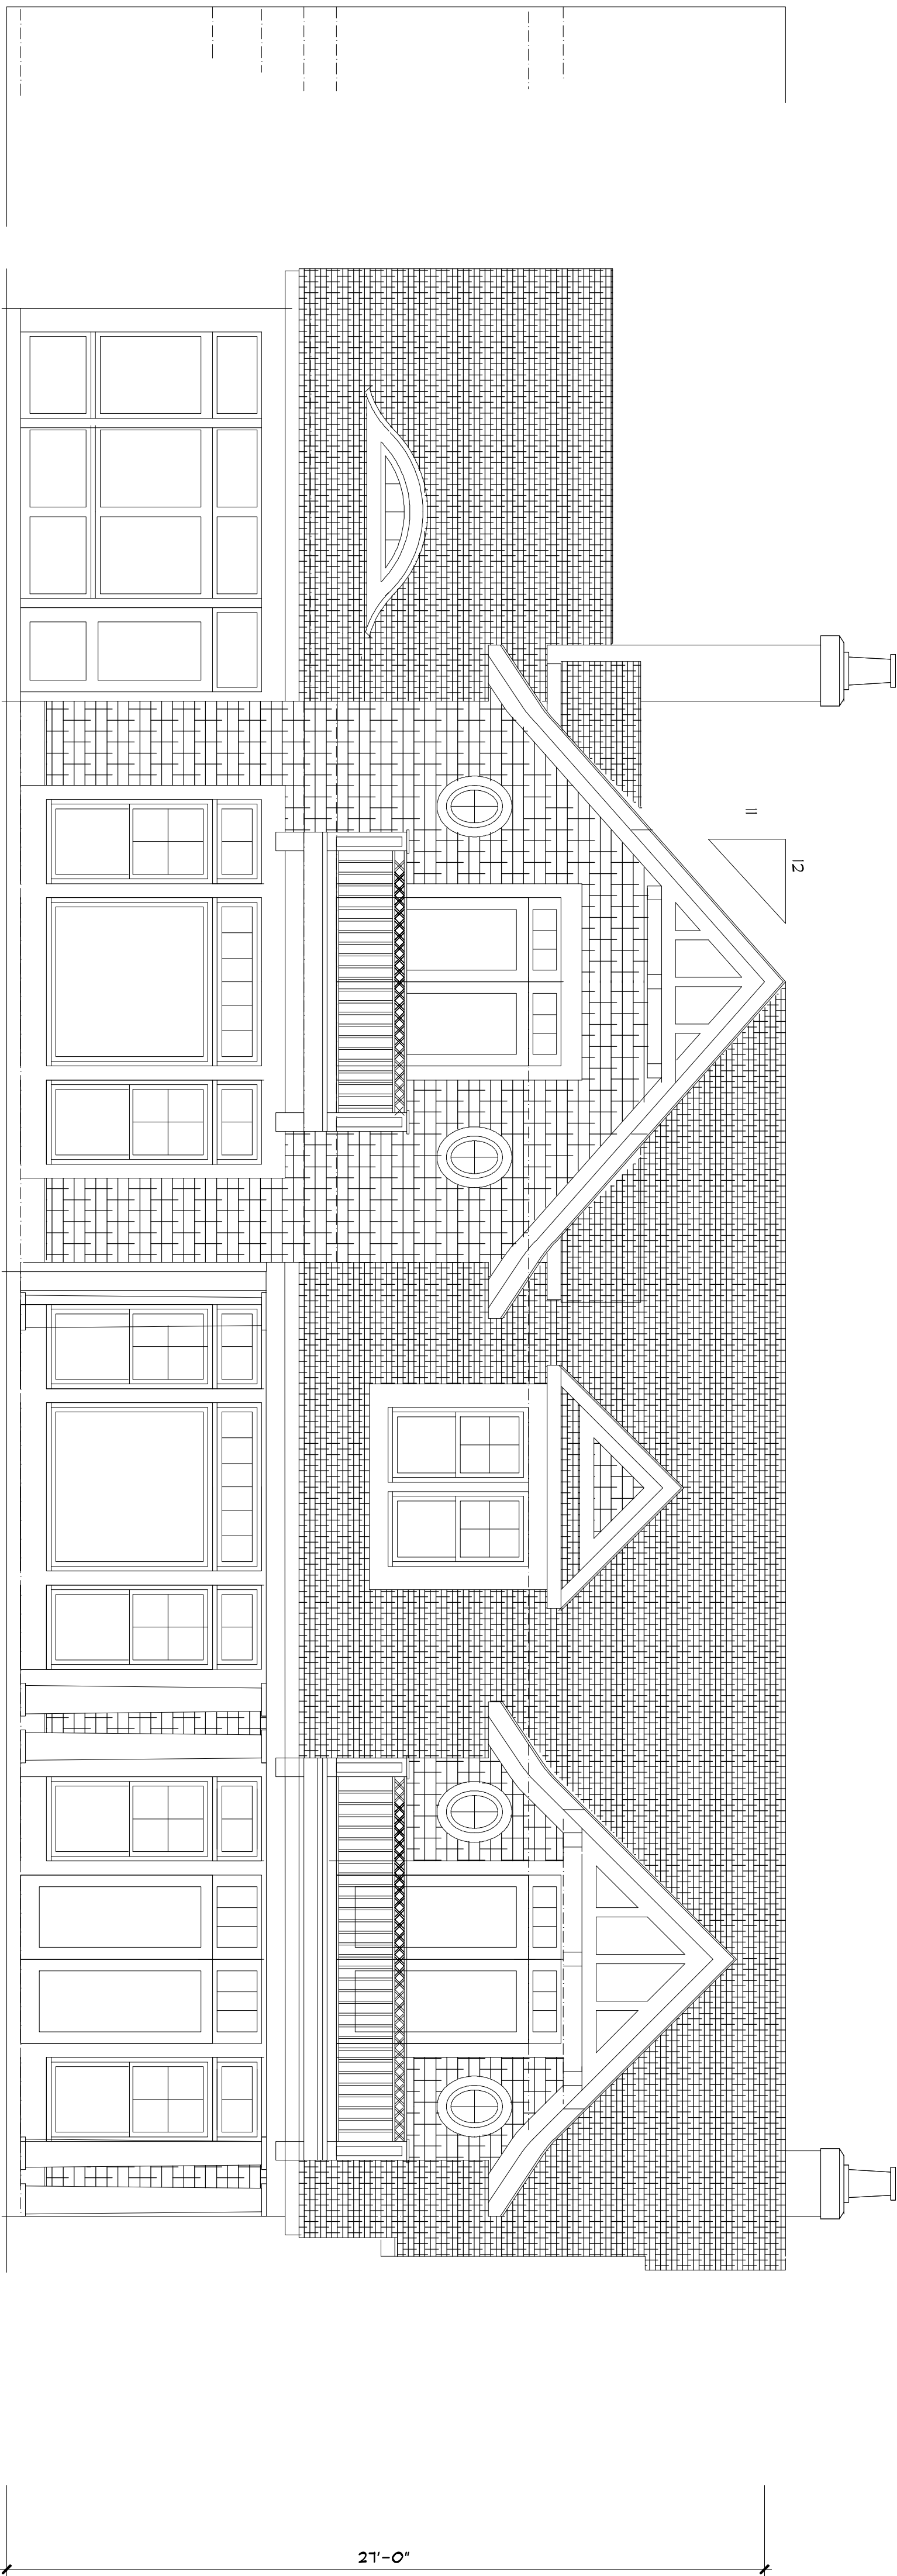

SOUTH ELEVATION

21'-0"

ARCHITECTURAL
INNOVATIONS, P.C.

99 SHOREHAM DRIVE
ROCHESTER, NEW YORK 14534
585-385-5540 E-MAIL AIPC@AOL.COM

ARCHITECTURAL INNOVATIONS, P.C.
ALL RIGHTS RESERVED 2015

NO.	REVISION	DATE BY

THESE PLANS ARE INSTRUMENTS OF SERVICE AND MUST NOT
BE ALTERED, REPRODUCED, OR COPIED WITHOUT PRIOR
WRITTEN CONSENT.

UNAUTHORIZED ALTERATIONS TO THESE PLANS IS A
VIOLATION OF THE NEW YORK STATE EDUCATION LAW,
SECTION 1204, ARTICLE 148.

CONTRACTOR TO VERIFY ALL NOTES AND DIMENSIONS BEFORE
STARTING CONSTRUCTION AND BE RESPONSIBLE FOR ERRORS
AND/OR OMISSIONS.

CONTRACTOR SHALL BE RESPONSIBLE FOR CONSTRUCTION MEANS
METHODS, TECHNIQUES, SEQUENCES OR PROCEDURES AND
SAFETY PRECAUTIONS AND PROGRAMS IN CONNECTIONS WITH
THE WORK.

PROJECT	BREWER RESIDENCE
DRAWING TITLE	
PROJECT LOCATION	CANANDAIGUA, NEW YORK
CLIENT	TED AND PATTI BREWER


SHEET NO.

DRAWN BY

JHS

PROJECT NO.

15-020

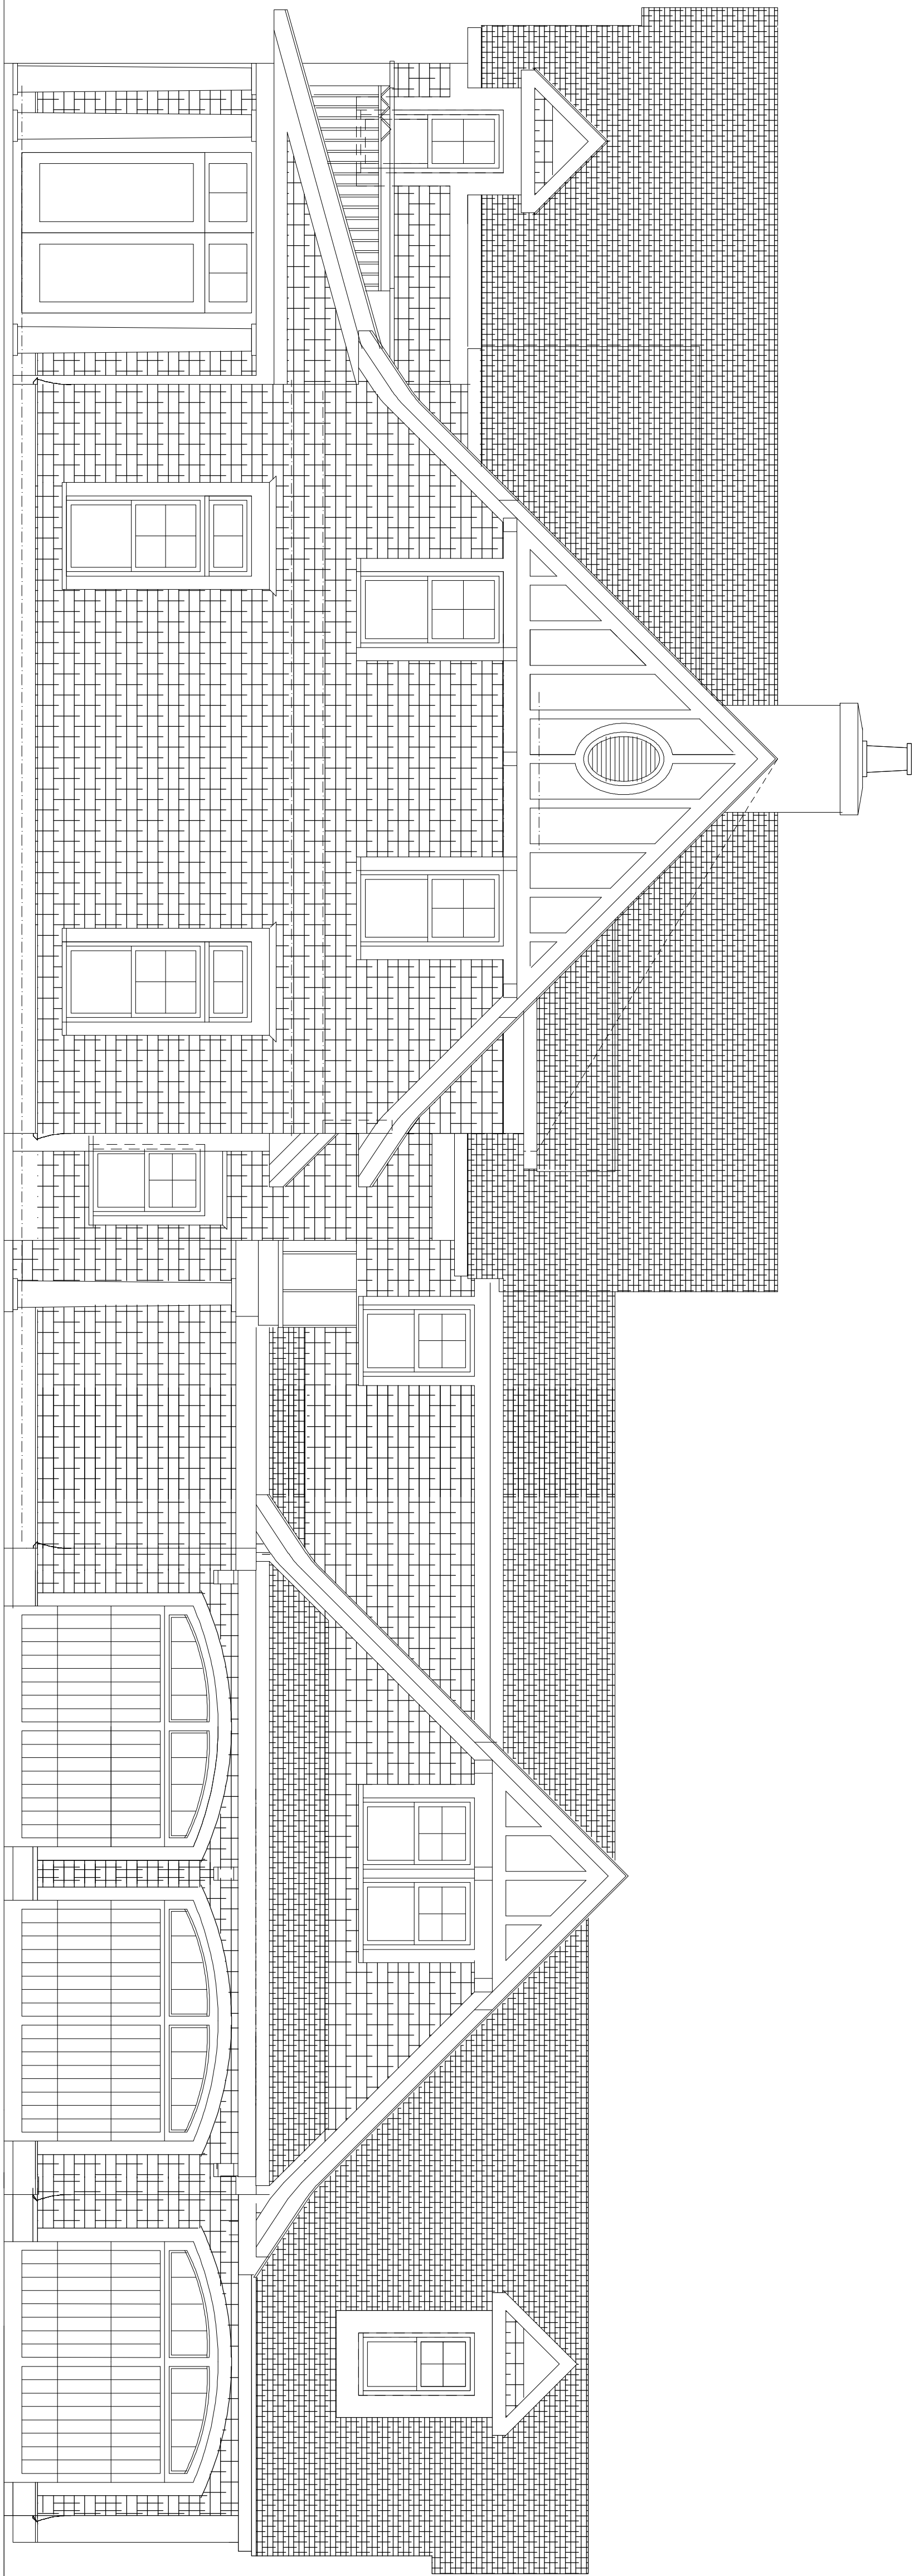

EAST ELEVATION

ARCHITECTURAL
INNOVATIONS, P.C.

99 SHOREHAM DRIVE
ROCHESTER, NEW YORK 14534
585-385-5540 E-MAIL AIPC@AOL.COM

ARCHITECTURAL INNOVATIONS, P.C.
ALL RIGHTS RESERVED 2015

NO.	REVISION	DATE BY

THESE PLANS ARE INSTRUMENTS OF SERVICE AND MUST NOT
BE ALTERED, REPRODUCED, OR COPIED WITHOUT PRIOR
WRITTEN CONSENT.

UNAUTHORIZED ALTERATIONS TO THESE PLANS IS A
VIOLATION OF THE NEW YORK STATE EDUCATION LAW,
SECTION 1204, ARTICLE 148.

CONTRACTOR TO VERIFY ALL NOTES AND DIMENSIONS BEFORE
STARTING CONSTRUCTION AND BE RESPONSIBLE FOR ERRORS
AND/OR OMISSIONS.

CONTRACTOR SHALL BE RESPONSIBLE FOR CONSTRUCTION MEANS
METHODS, TECHNIQUES, SEQUENCES OR PROCEDURES AND
SAFETY PRECAUTIONS AND PROGRAMS IN CONNECTIONS WITH
THE WORK.

PROJECT	BREWER RESIDENCE
DRAWING TITLE	
PROJECT LOCATION	CANANDAIGUA, NEW YORK
CLIENT	TED AND PATTI BREWER

SHEET NO.

DRAWN BY


JHS

PROJECT NO.

15-020

1

NORTH ELEVATION

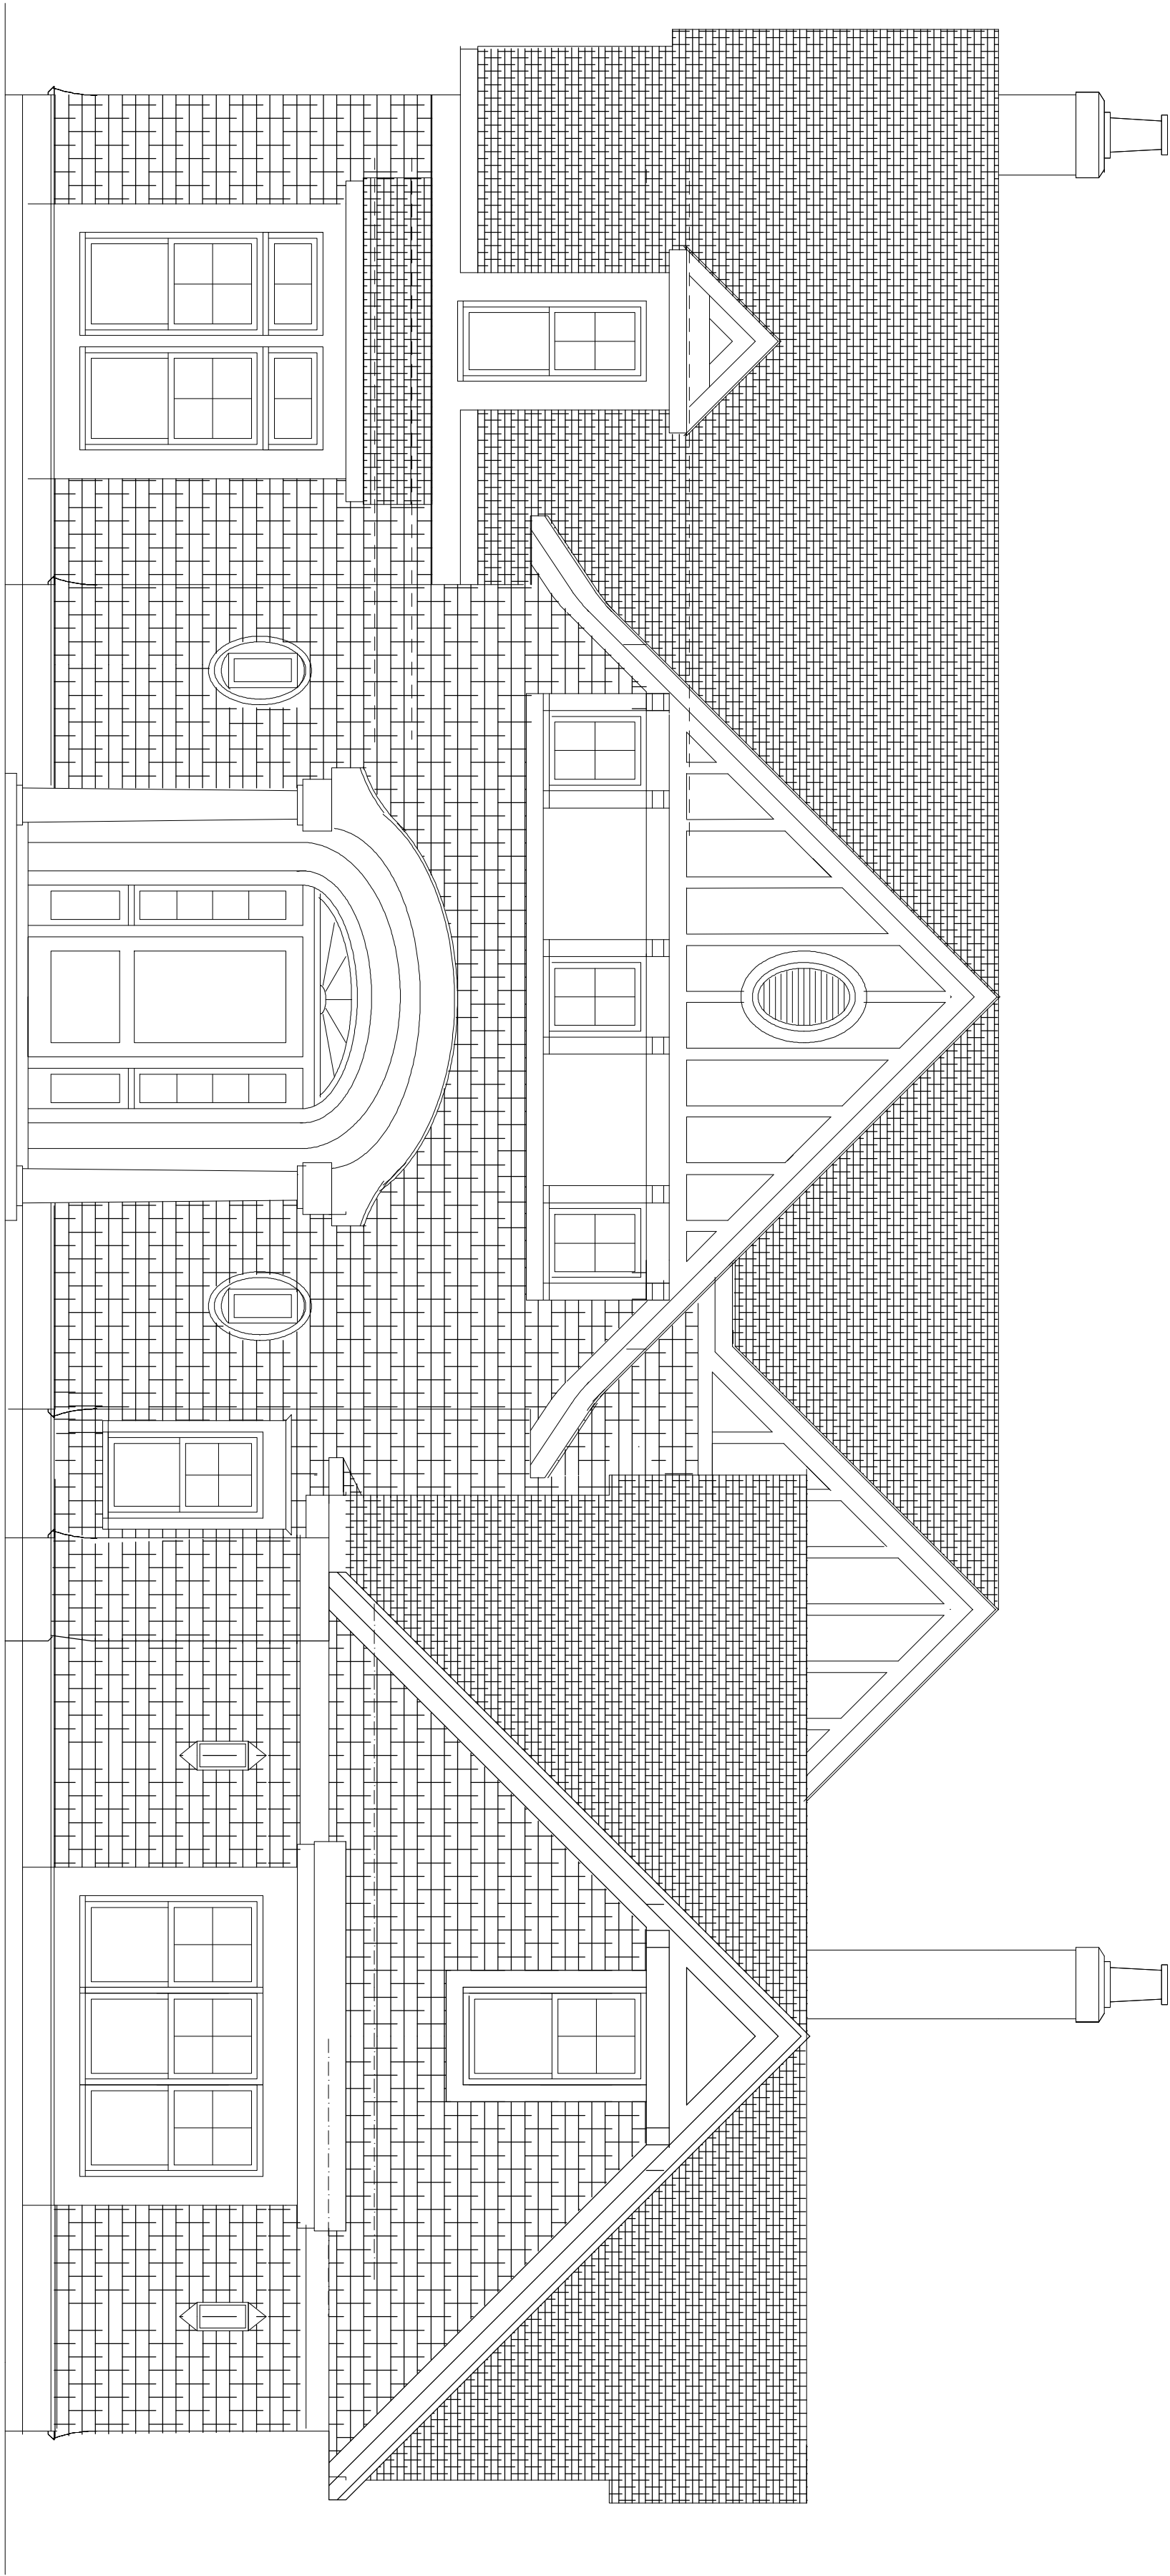

ARCHITECTURAL
INNOVATIONS, P.C.

99 SHOREHAM DRIVE
ROCHESTER, NEW YORK 14534
585-385-5540 E-MAIL AIPC@AOL.COM

ARCHITECTURAL INNOVATIONS, P.C.
ALL RIGHTS RESERVED 2015

NO.	REVISION	DATE BY

THESE PLANS ARE INSTRUMENTS OF SERVICE AND MUST NOT
BE ALTERED, REPRODUCED, OR COPIED WITHOUT PRIOR
WRITTEN CONSENT.

UNAUTHORIZED ALTERATIONS TO THESE PLANS IS A
VIOLATION OF THE NEW YORK STATE EDUCATION LAW,
SECTION 1204, ARTICLE 14B.

CONTRACTOR TO VERIFY ALL NOTES AND DIMENSIONS BEFORE
STARTING CONSTRUCTION AND BE RESPONSIBLE FOR ERRORS
AND/OR OMISSIONS.

CONTRACTOR SHALL BE RESPONSIBLE FOR CONSTRUCTION MEANS
METHODS, TECHNIQUES, SEQUENCES OR PROCEDURES AND
SAFETY PRECAUTIONS AND PROGRAMS IN CONNECTIONS WITH
THE WORK.


SHEET NO.	PROJECT
	BREWER RESIDENCE
	DRAWING
	TITLE
PROJECT	LOCATION
	CANANDAIGUA, NEW YORK
CLIENT	
TED AND PATTI BREWER	

DRAWN BY

JHS

PROJECT NO.

IE-020

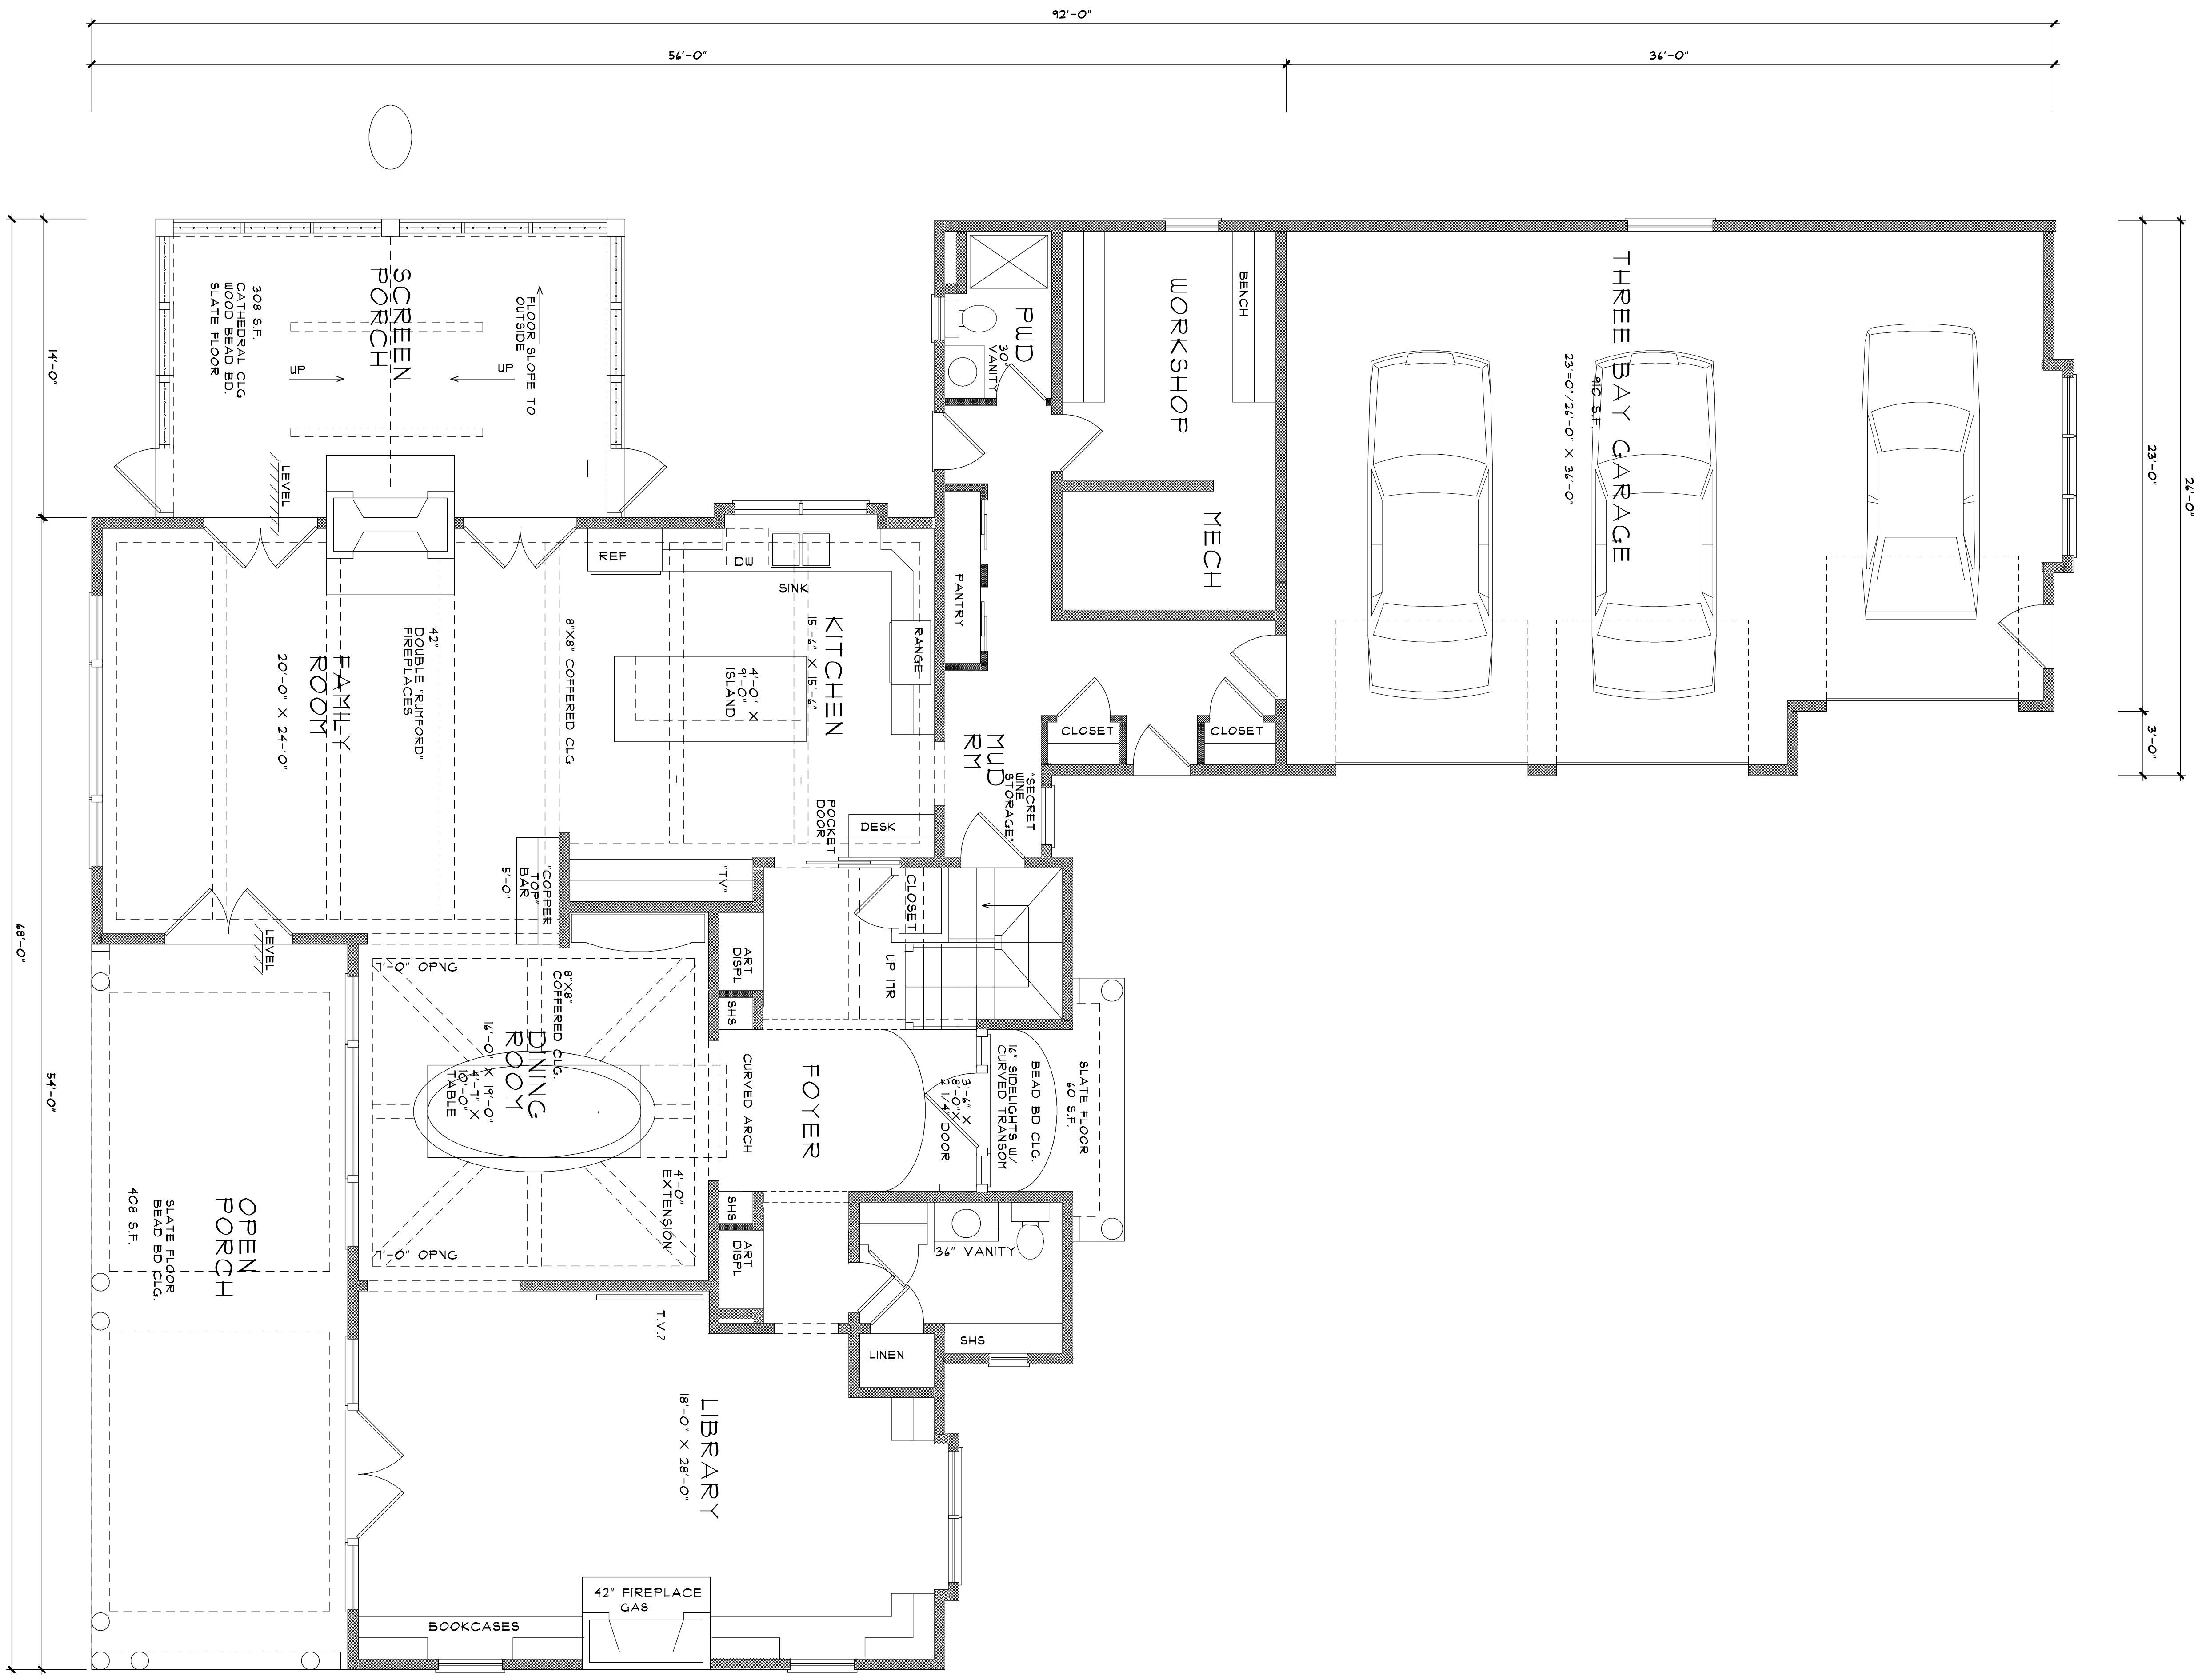

PROJECT BREWER RESIDENCE	
DRAWING TITLE	
SHEET NO.	
PROJECT LOCATION	CANANDAIGUA, NEW YORK
CLIENT	TED AND PATTI BREWER

ARCHITECTURAL
INNOVATIONS, P.C.
99 SHOEHAN DRIVE
ROCHESTER, NEW YORK 14634
585-385-5510 E-MAIL: AIPC@aol.com

[illegible]

