

Copyright © 2012 James Fahy, P.E., P.C.
All rights reserved

[illegible]

CUEIT
STONEBOOK
DEVELOPMENT, LLC
(A.D. LONGWELL)

DRAWING TITLE
FLOOR PLAN

PHASE:
PRELIMINARY PLAN

JOB 110
A12-178

DRAWN BY:
KAD

CHECKED BY:
JRF


DATE:
SEPT 201

PROJECT NO.
10-2028-2


DRAWING NO.

2 of 2

707

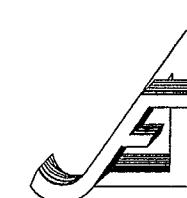

James Fahy Design
2024 W. Henrietta Rd. Suite 3K
Rochester, New York 14623
585 272-1650 F.A. 585 272-1008
e-mail: info@jamesfahy.com
website: www.jamesfahy.com

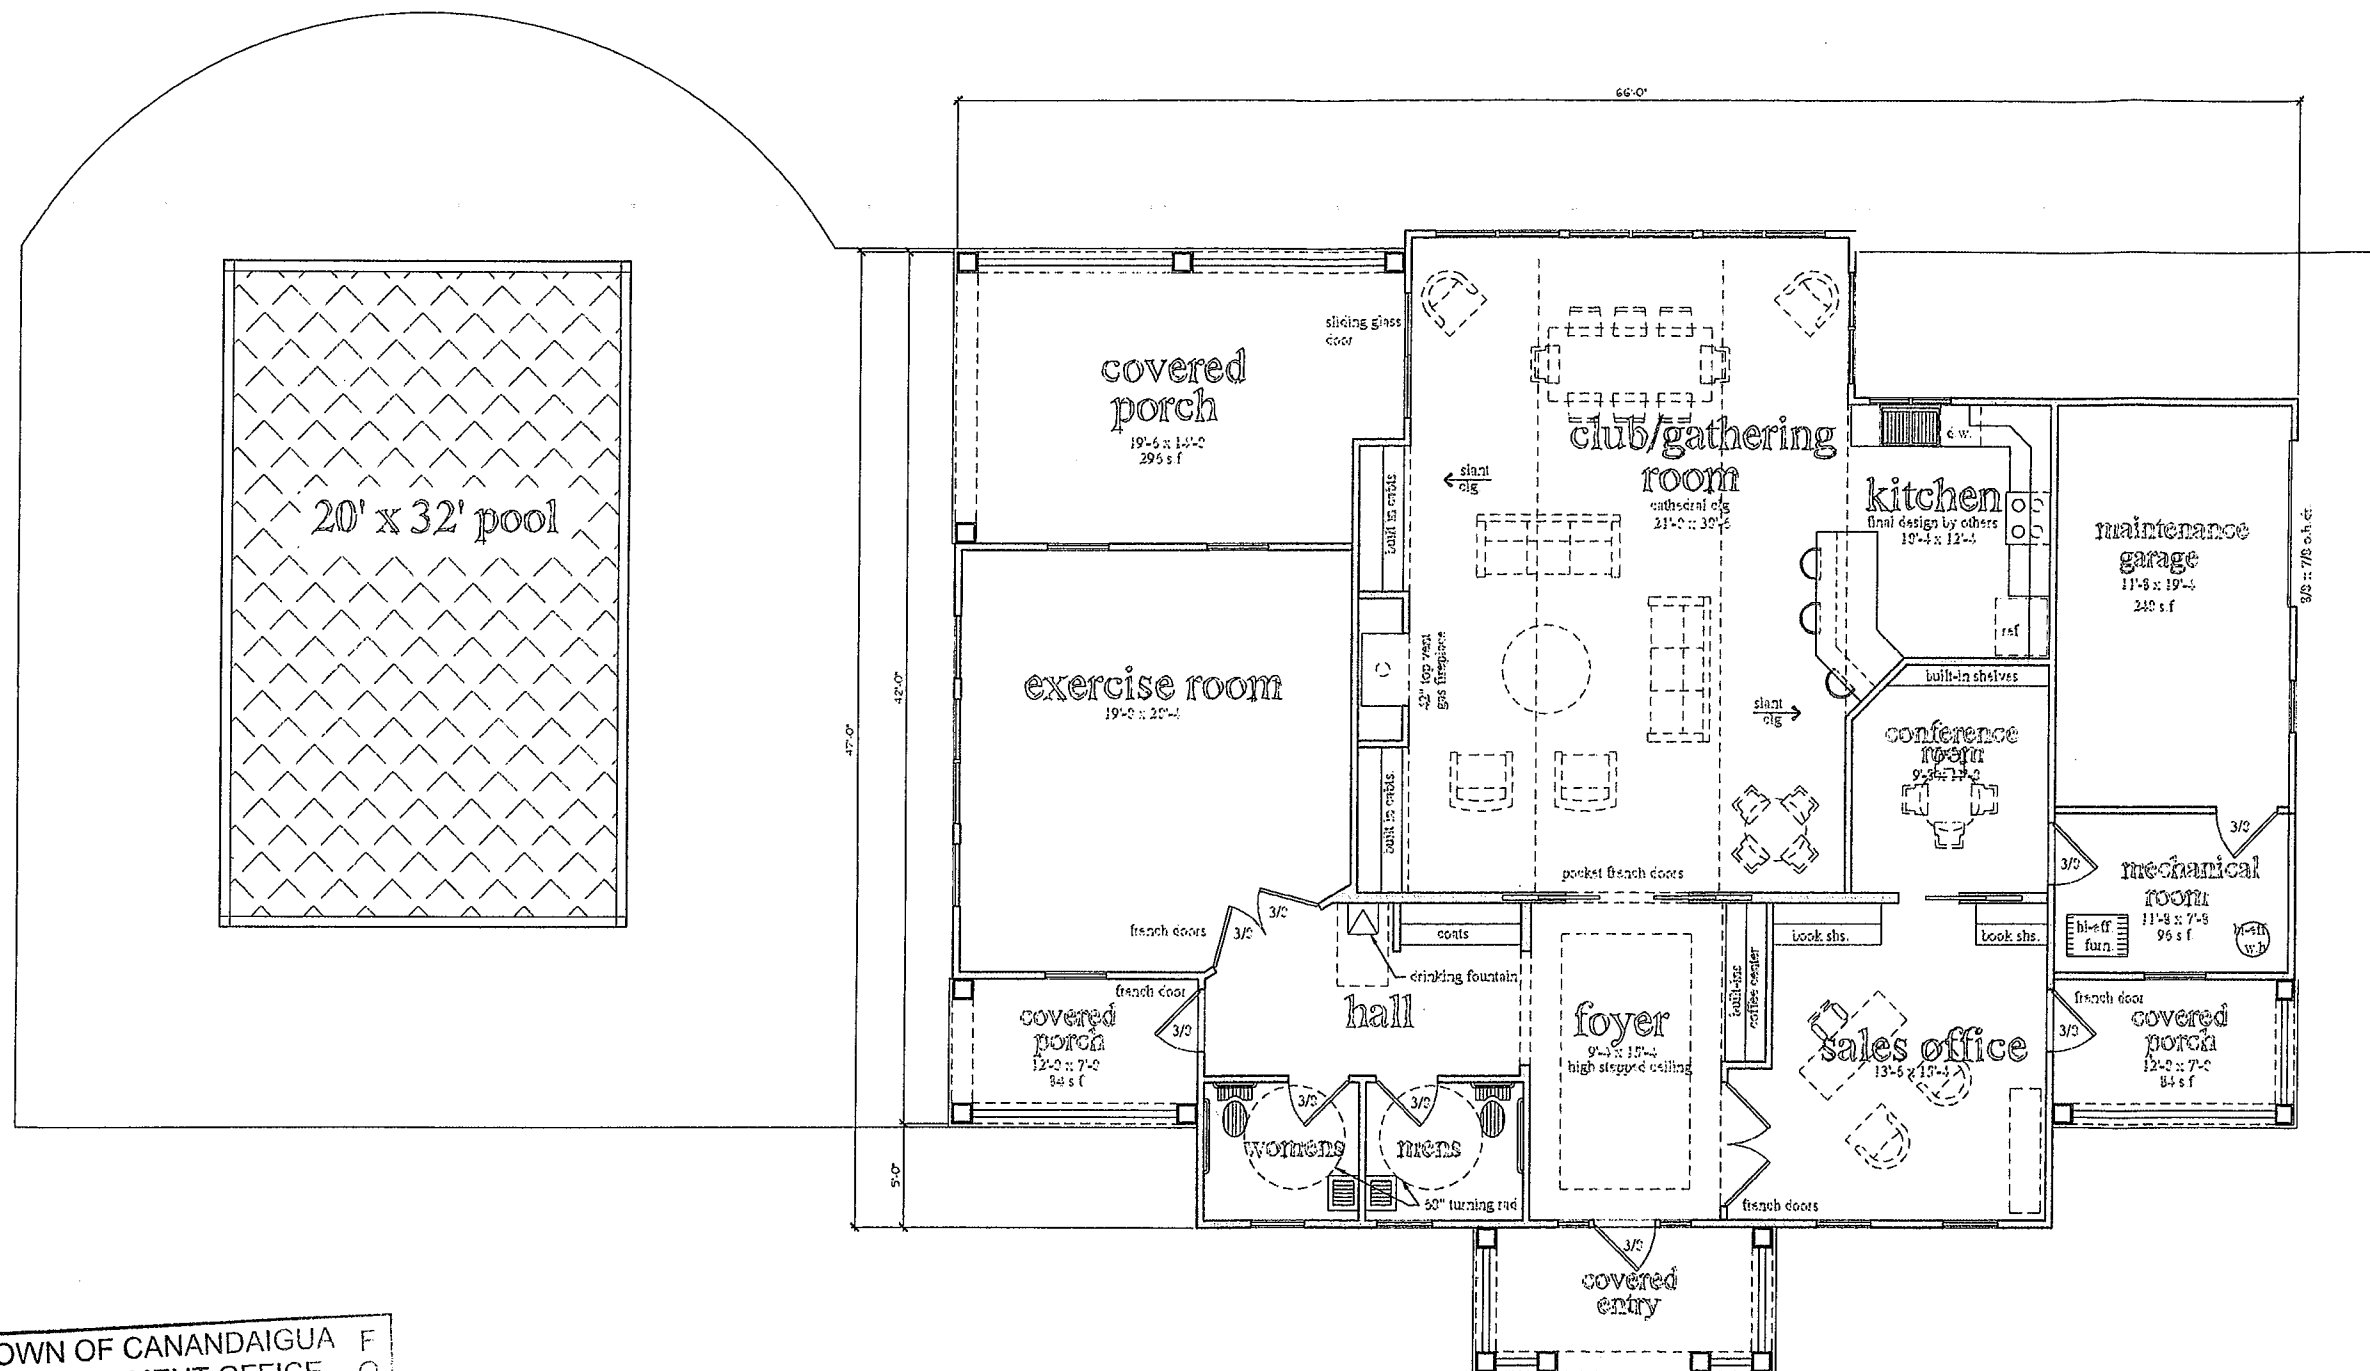

floor plan

2050 s.f.

TOWN OF CANANDAIGUA
DEVELOPMENT OFFICE

SEP 13 2018

FOR REVIEW