



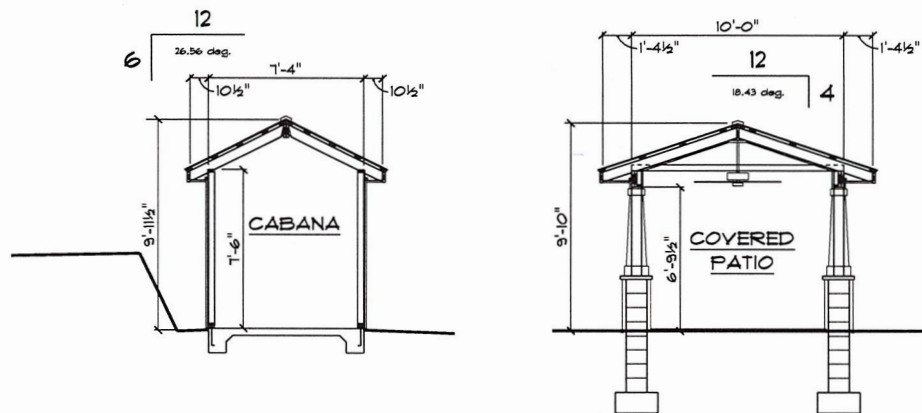


BUILDING SECTIONS

1/4" = 1'-0"

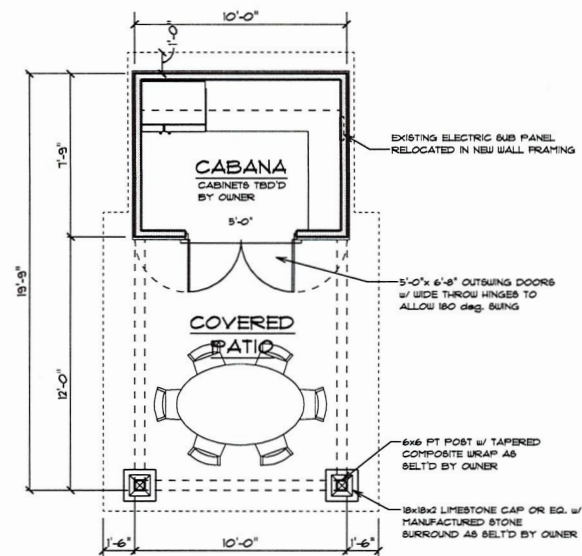


FLOOR PLAN

1/4" = 1'-0"

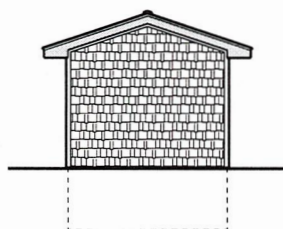


WEST ELEVATION

3/16" = 1'-0"

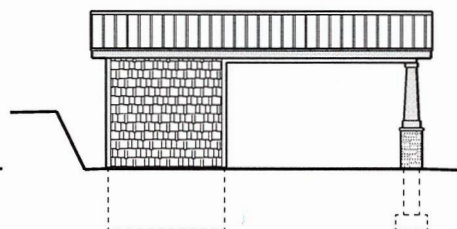

SOUTH ELEVATION


3/16" = 1'-0"

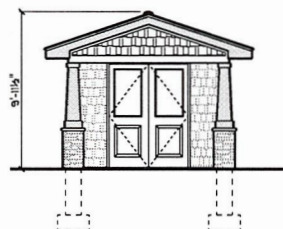

EAST ELEVATION


(LAKESIDE)

3/16" = 1'-0"

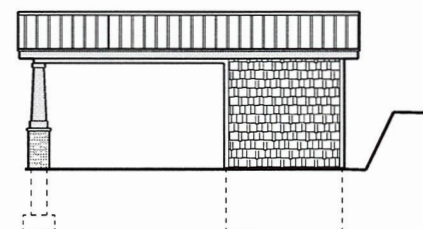


NORTH ELEVATION

3/16" = 1'-0"

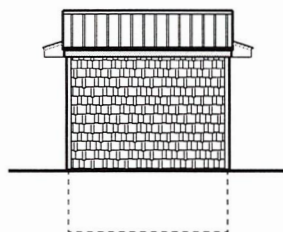


WEST ELEVATION

3/16" = 1'-0"

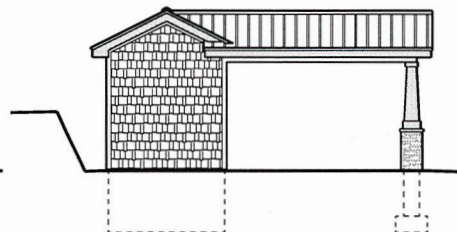

SOUTH ELEVATION


3/16" = 1'-0"

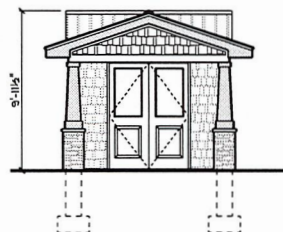

EAST ELEVATION

(LAKESIDE)

3/16" = 1'-0"

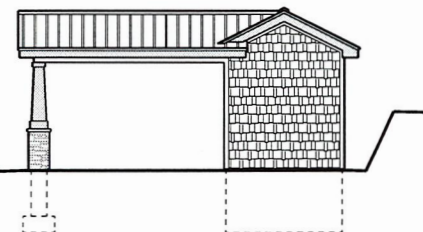

NORTH ELEVATION

3/16" = 1'-0"

DATE	8/29/2022
DRAWN BY	MGG
CHECKED BY	AKH
REV.	
REV.	
SHEET No.	A-1 of 1



A REBUILD OF THE ACCESSORY SHED FOR THE:
WADE RESIDENCE

4148 WEST LAKE RD. CANANDAIGUA, NEW YORK

DRAFTING SERVICES AND CONSTRUCTION DOCUMENTS
HAVE BEEN PREPARED AND PROVIDED BY:


MIKE GULLACE 585-261-2956

**PRELIMINARY ONLY
NOT FOR CONSTRUCTION**

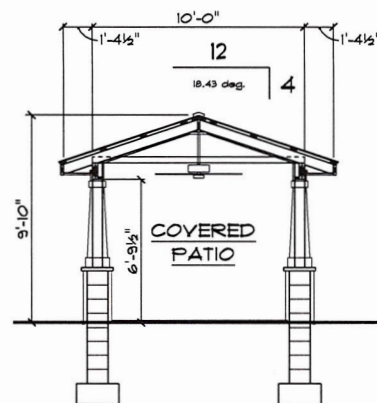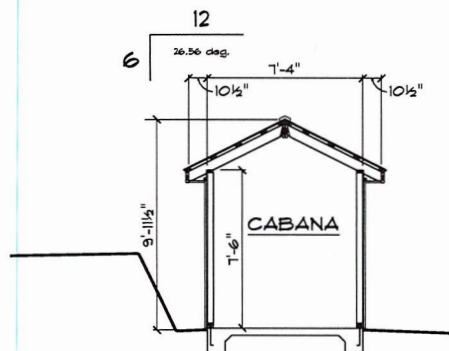







BUILDING SECTIONS

1/4" = 1'-0"

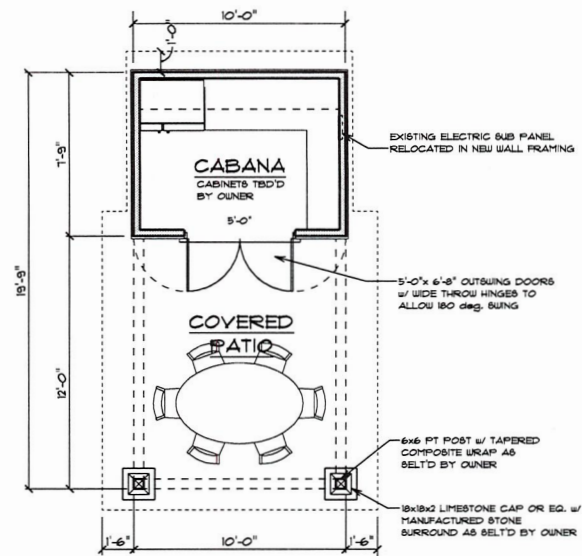

FLOOR PLAN

1/4" = 1'-0"

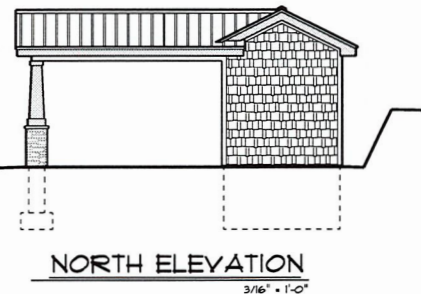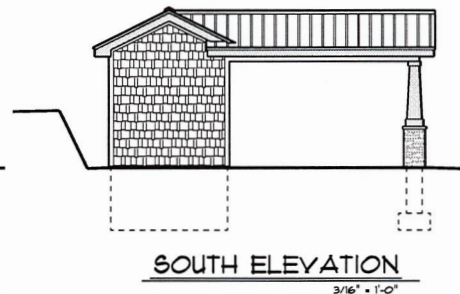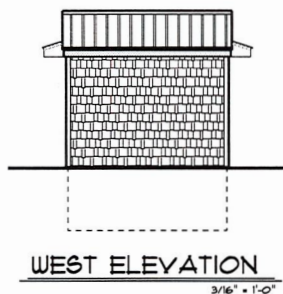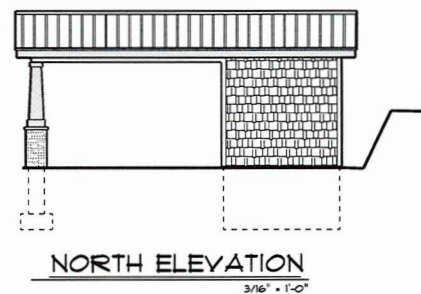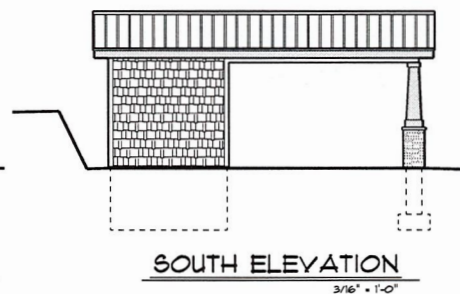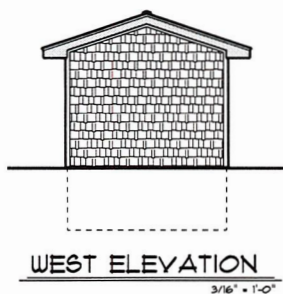

DATE	8/28/2022
DRAWN BY	MGG
CHECKED BY	AKH
REV.	
SHEET No.	A-1 of 1

A REBUILD OF THE ACCESSORY SHED FOR THE:
WADE RESIDENCE
 4148 WEST LAKE RD. CANANDAIGUA, NEW YORK
 DRAFTING SERVICES AND CONSTRUCTION DOCUMENTS
 HAVE BEEN PREPARED AND PROVIDED BY:
MIKE GULLACE 585-361-2586

PRELIMINARY ONLY
 NOT FOR CONSTRUCTION