


1 **EXISTING NORTH ELEVATION**
3/16" = 1'-0"

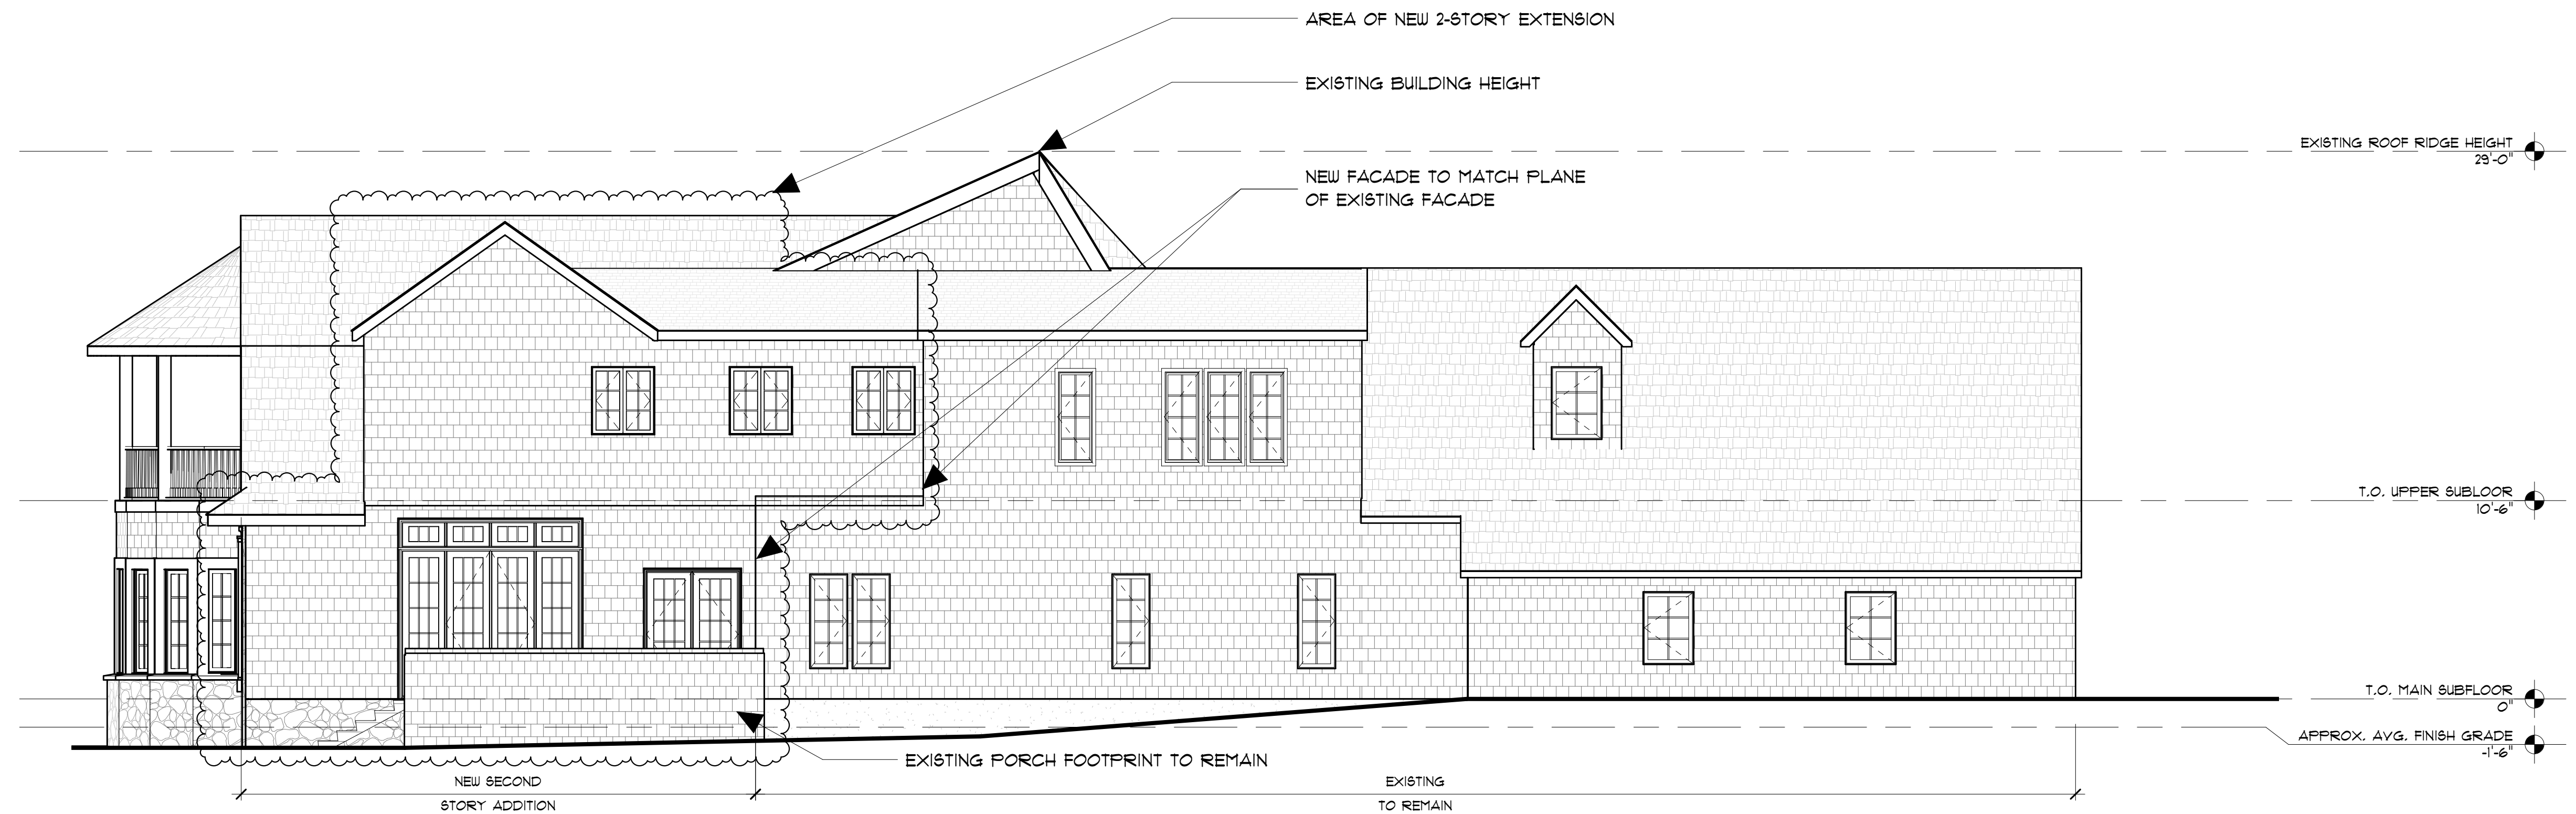

2 **NORTH ELEVATION**
3/16" = 1'-0"

ELEVATIONS

5019 WEST LAKE ROAD
22-136

Scale: 3/16" = 1'-0" 01/03/2023