




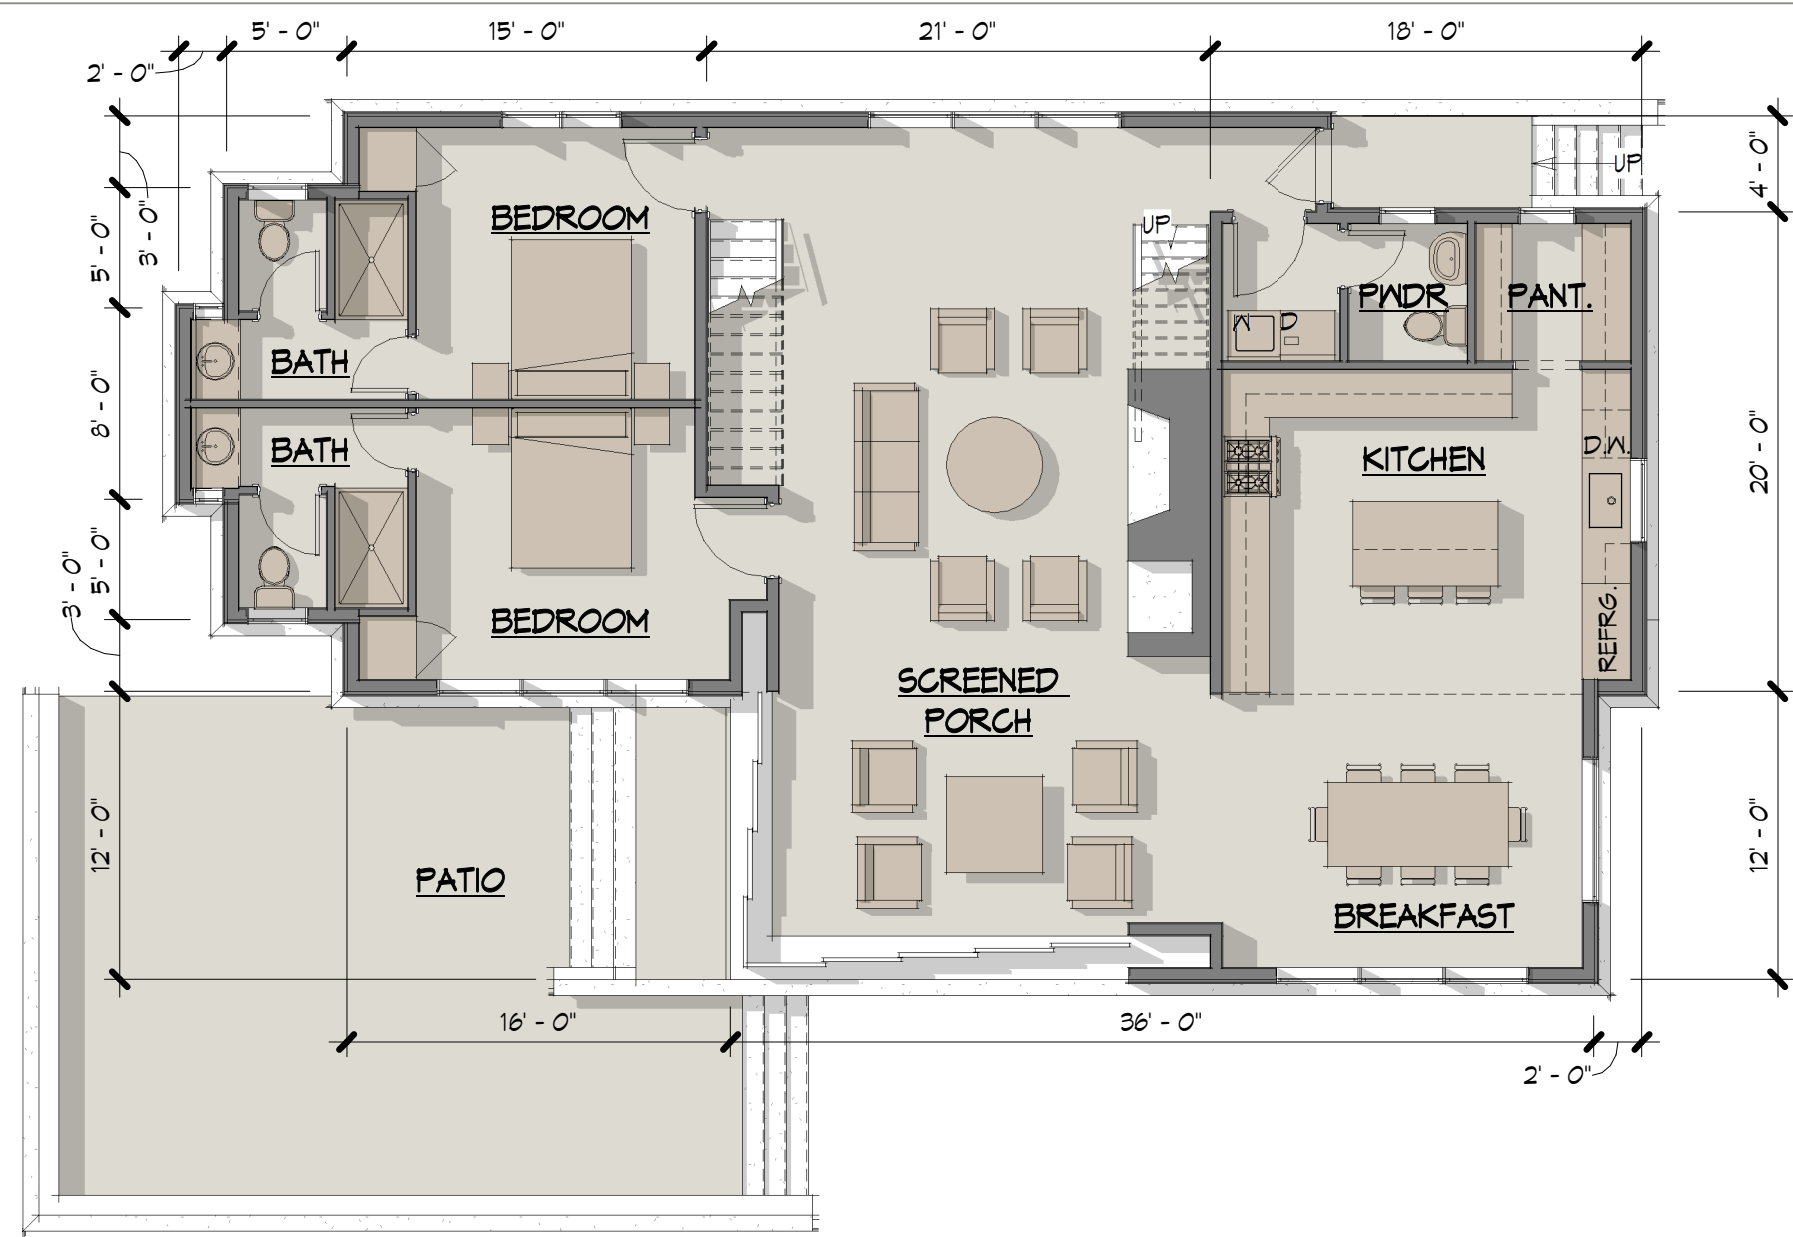


1 Guest House Entry Floor Plan  
Z-2 SCALE: 1/8" = 1'-0"

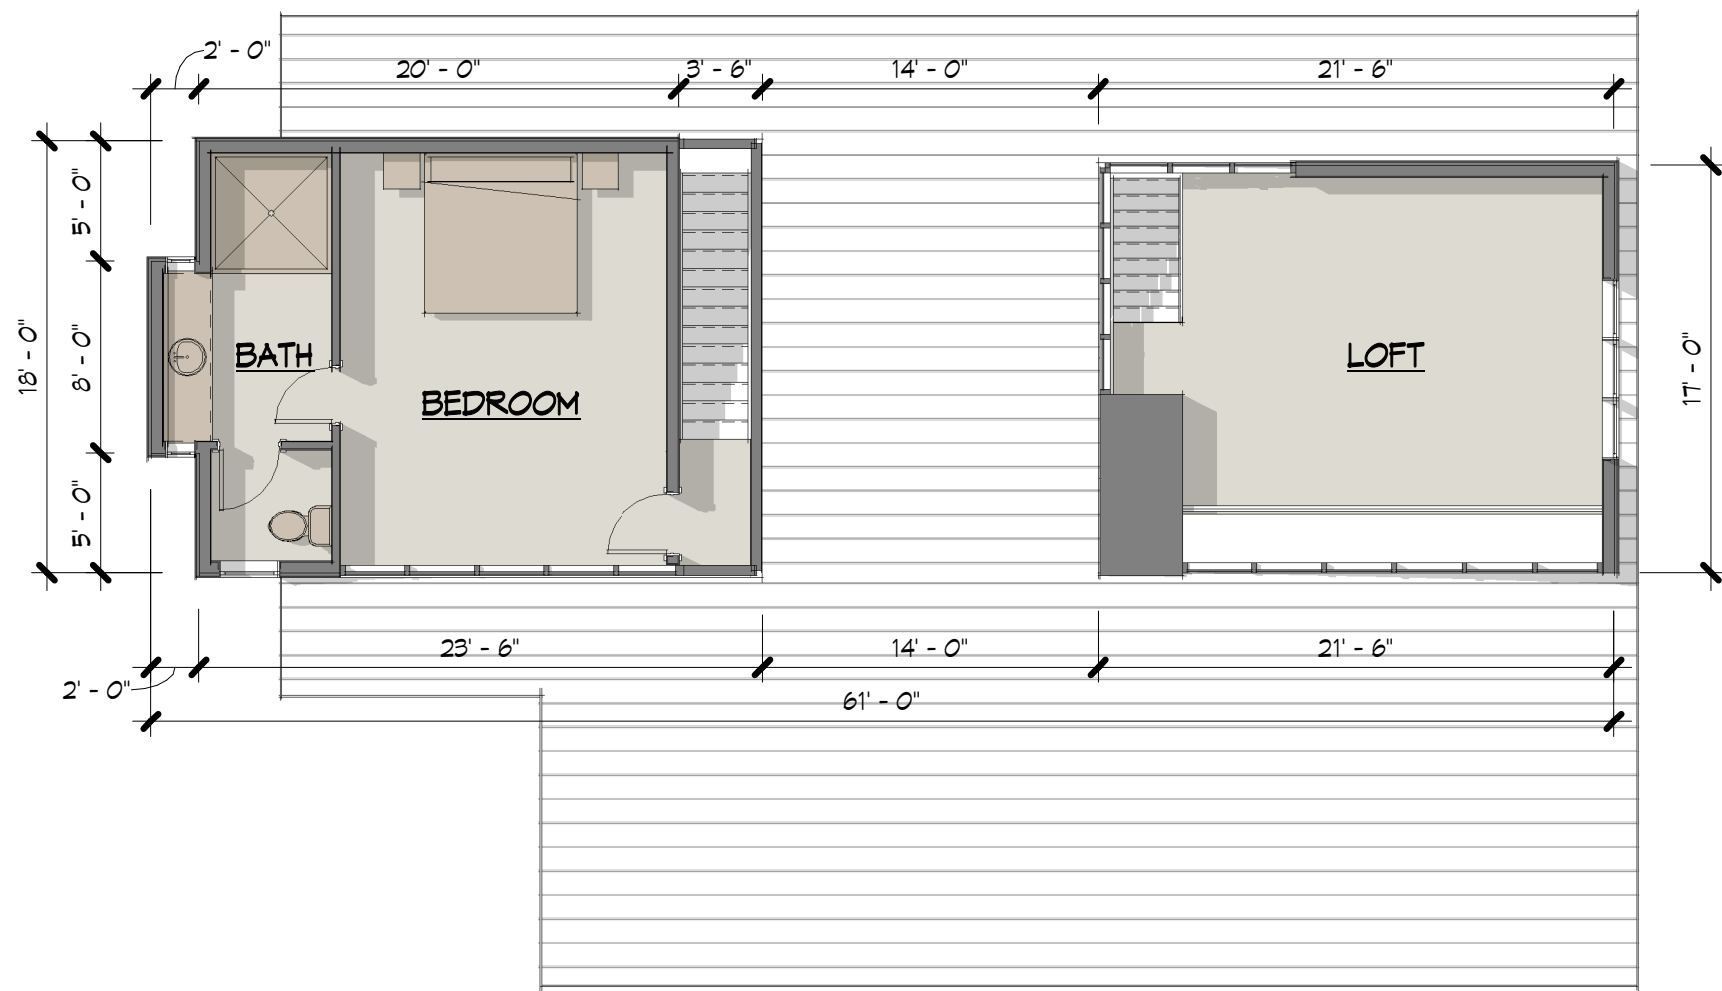


2 Guest House Upper Floor Plan  
Z-2 SCALE: 1/8" = 1'-0"

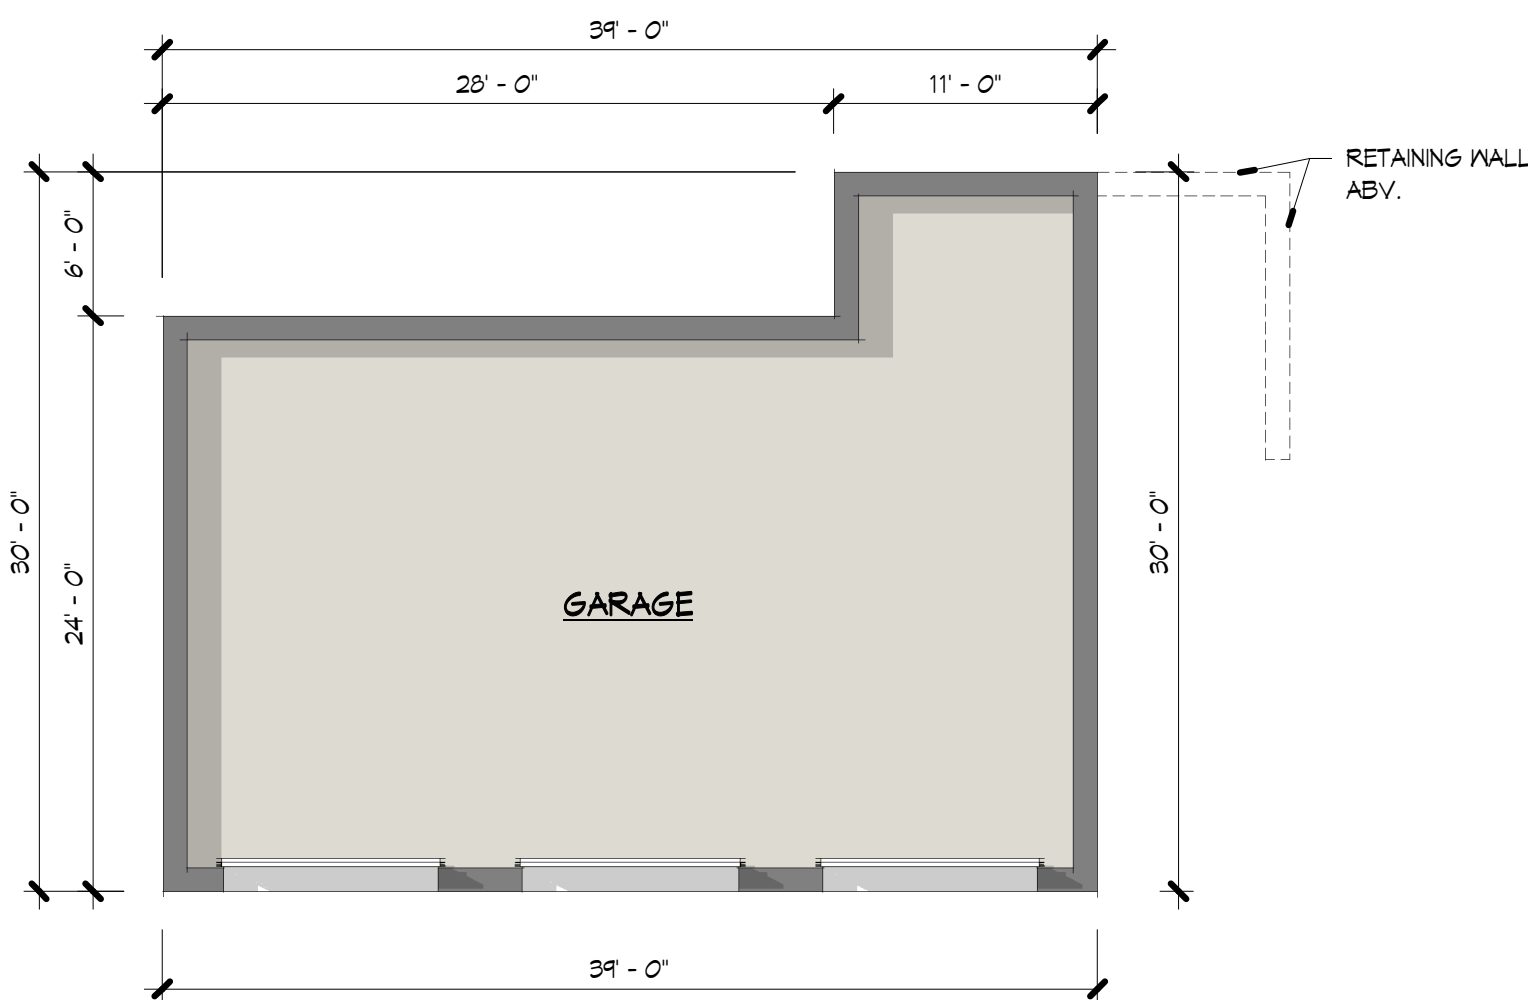


7 Garage Entry Floor Plan  
Z-2 SCALE: 1/8" = 1'-0"

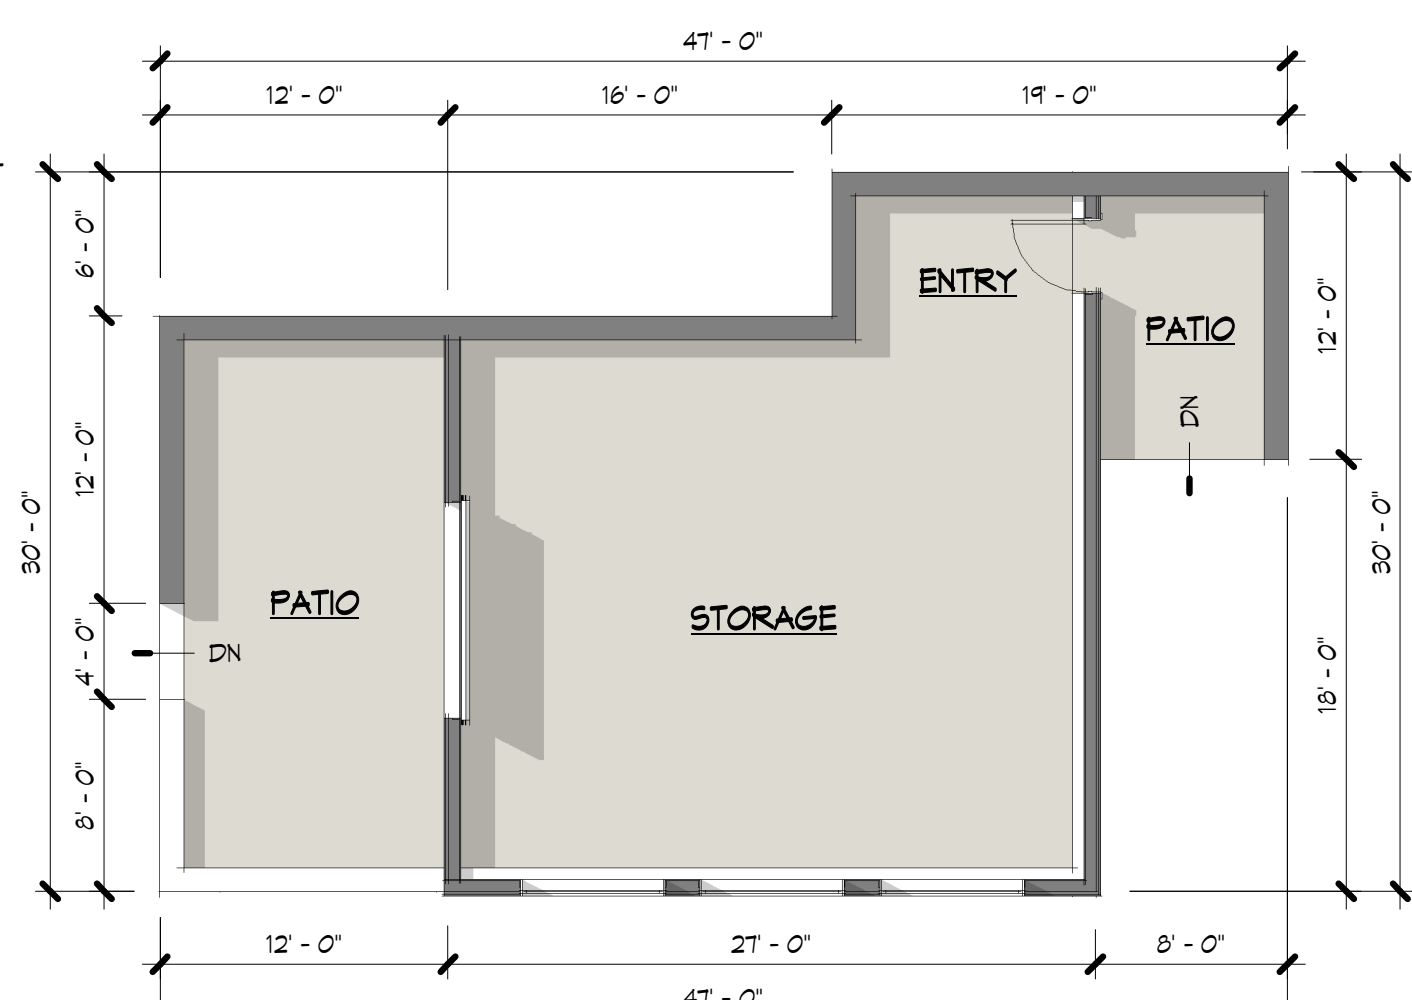


8 Garage Upper Floor Plan  
Z-2 SCALE: 1/8" = 1'-0"

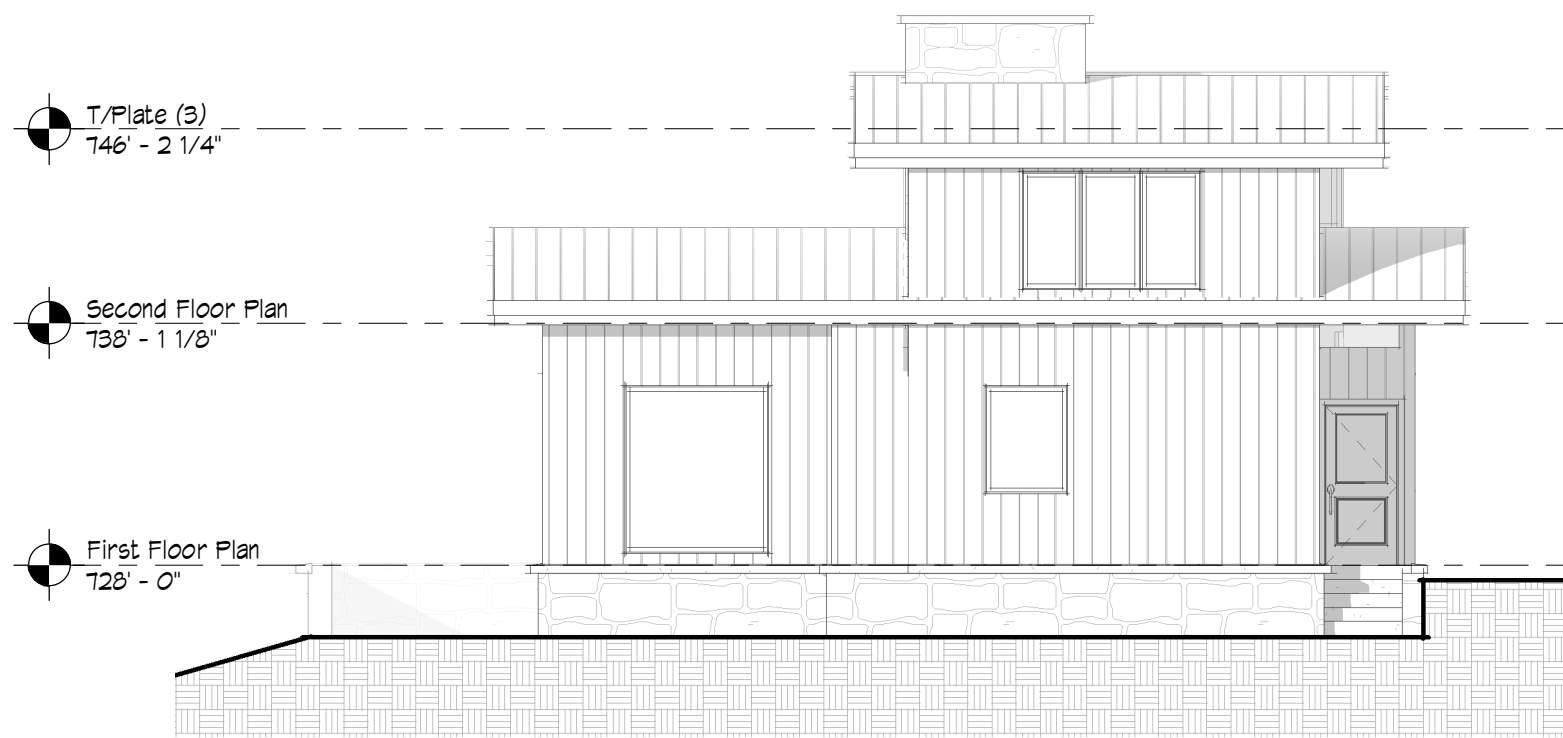


3 Guest House East Exterior Elevation  
Z-2 SCALE: 1/8" = 1'-0"

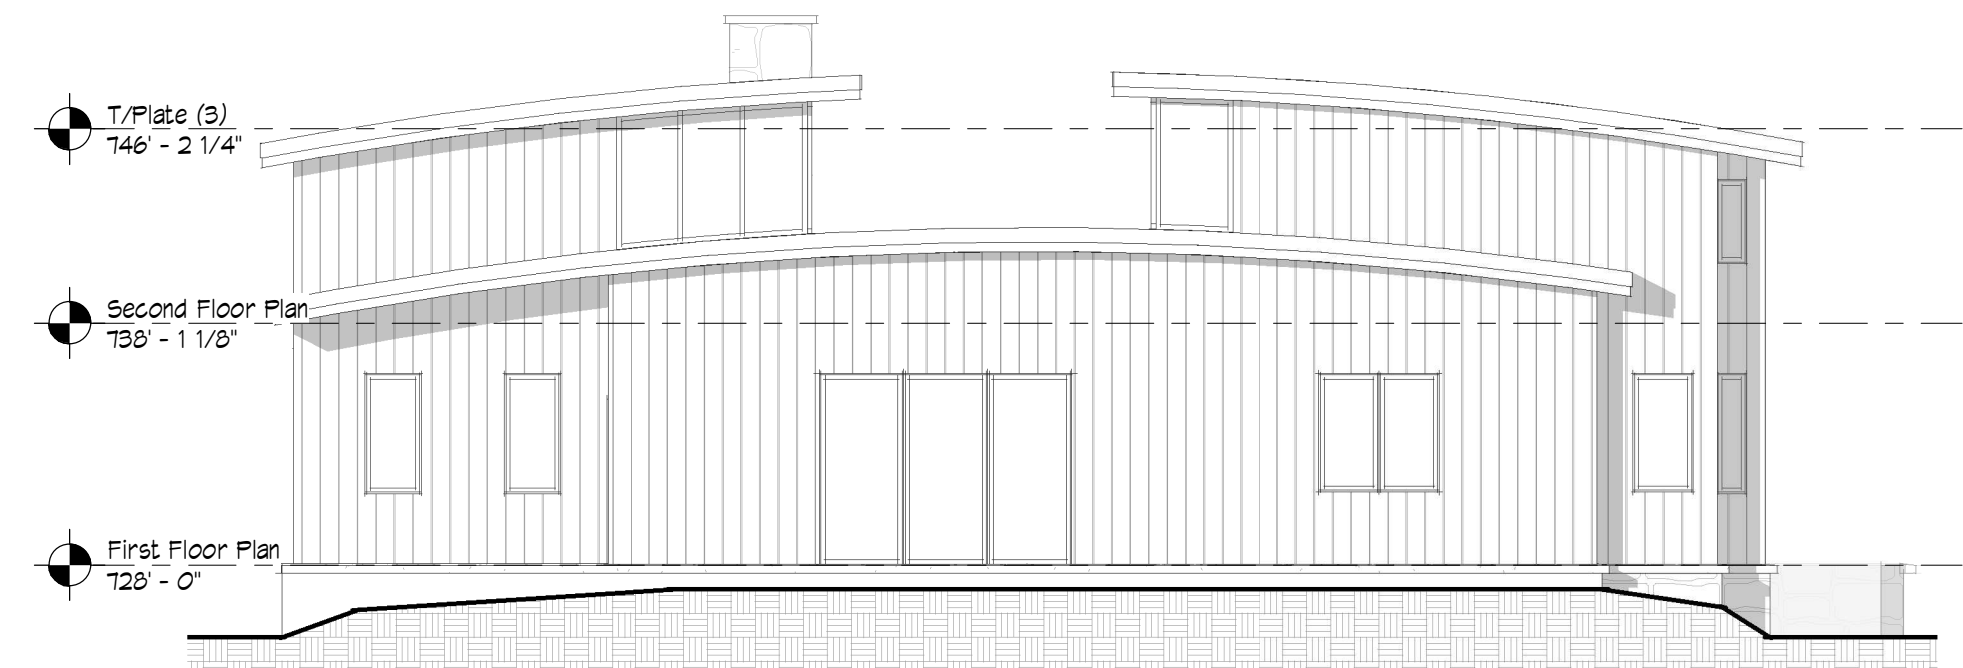


4 Guest House North Exterior Elevation  
Z-2 SCALE: 1/8" = 1'-0"

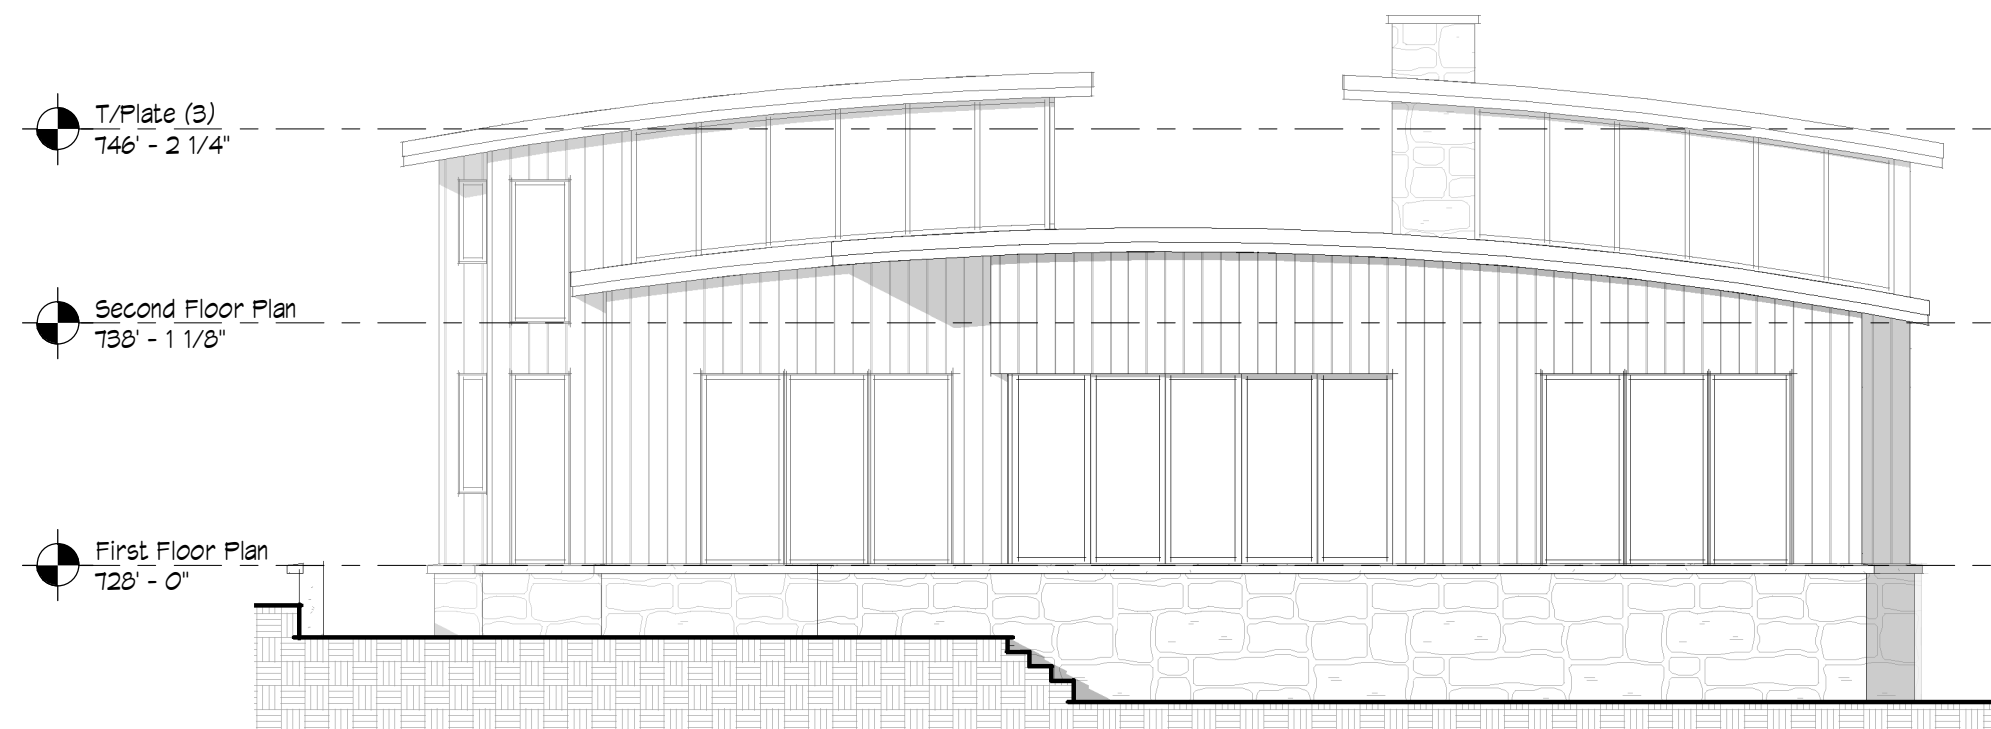

5 Guest House South Exterior Elevation  
Z-2 SCALE: 1/8" = 1'-0"

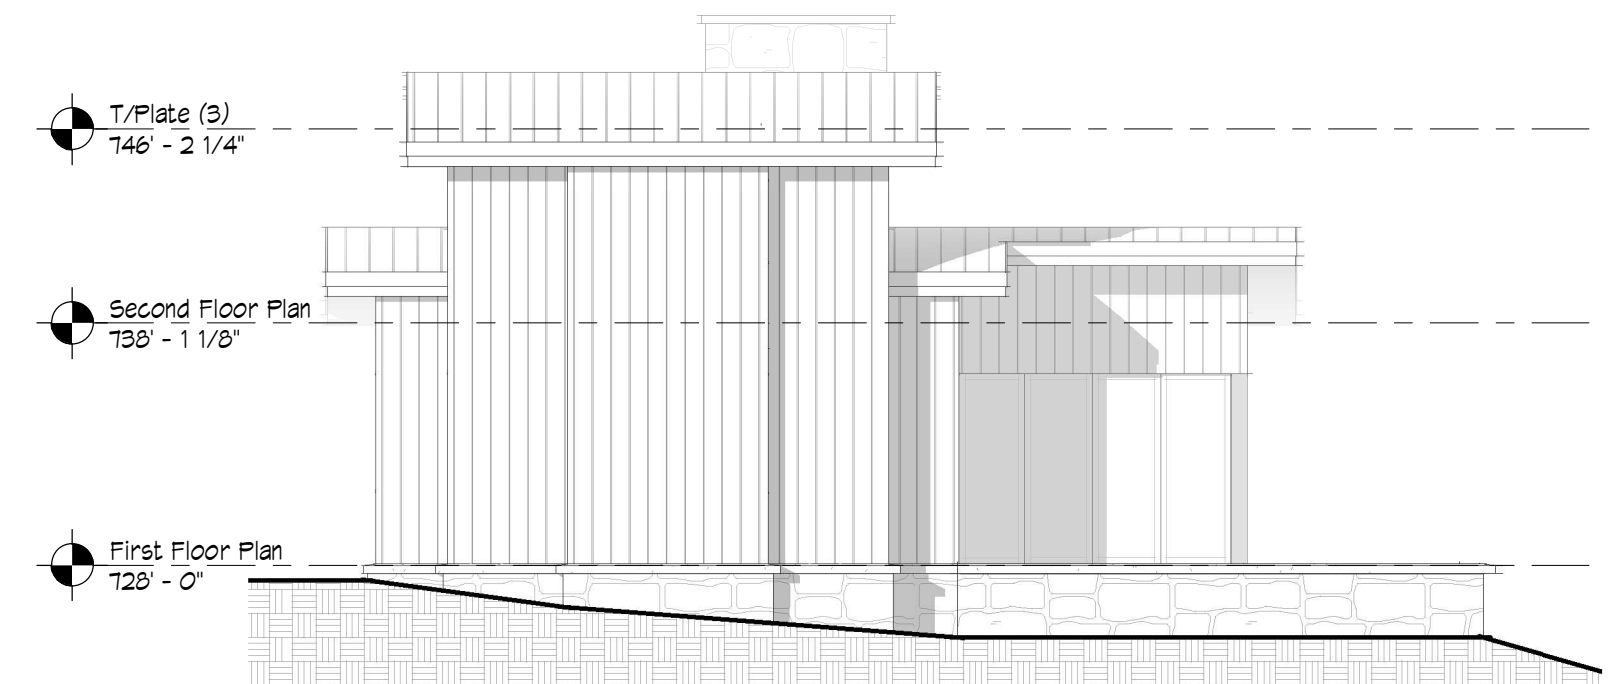


6 Guest House West Exterior Elevation  
Z-2 SCALE: 1/8" = 1'-0"

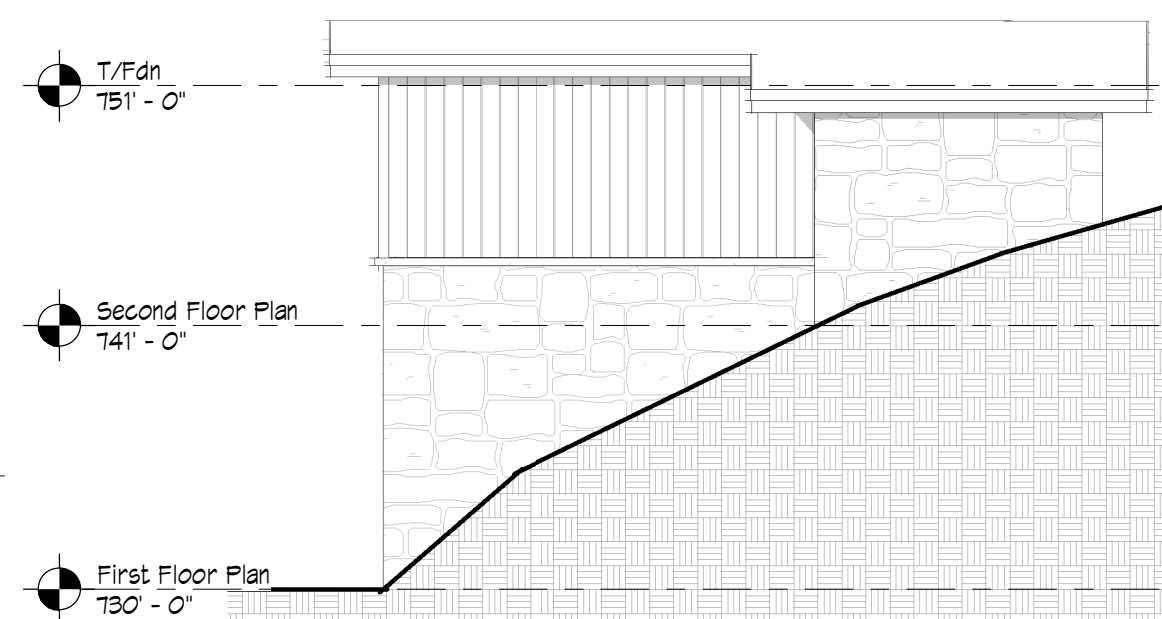


9 Garage North Exterior Elevation  
Z-2 SCALE: 1/8" = 1'-0"



10 Garage East Exterior Elevation  
Z-2 SCALE: 1/8" = 1'-0"

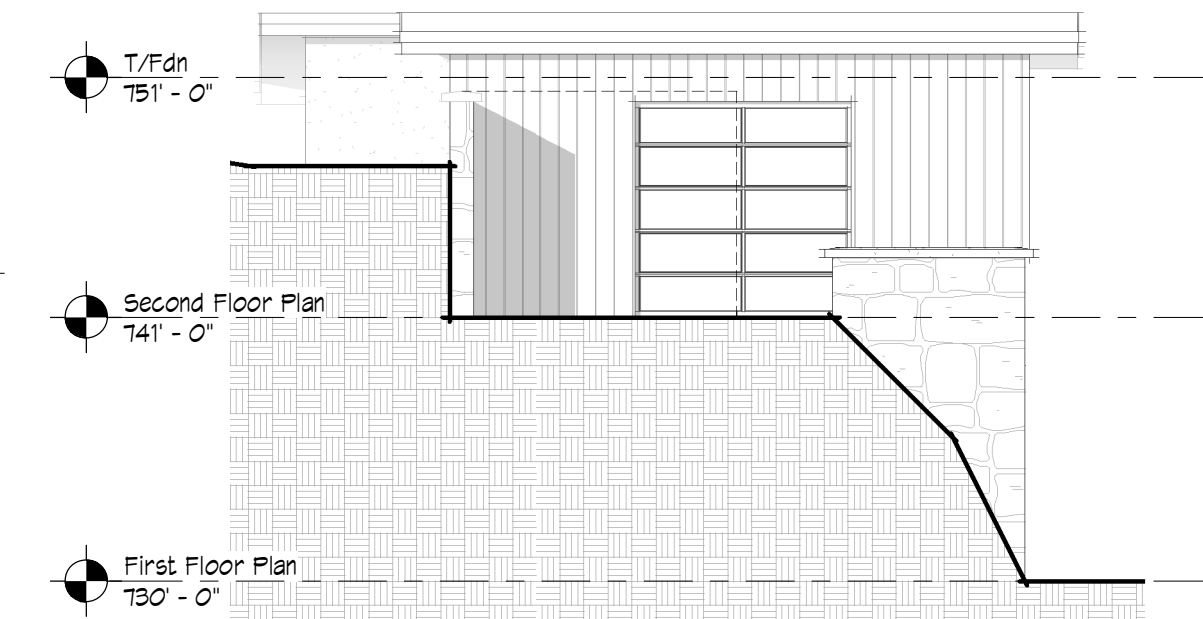

11 Garage South Exterior Elevation  
Z-2 SCALE: 1/8" = 1'-0"

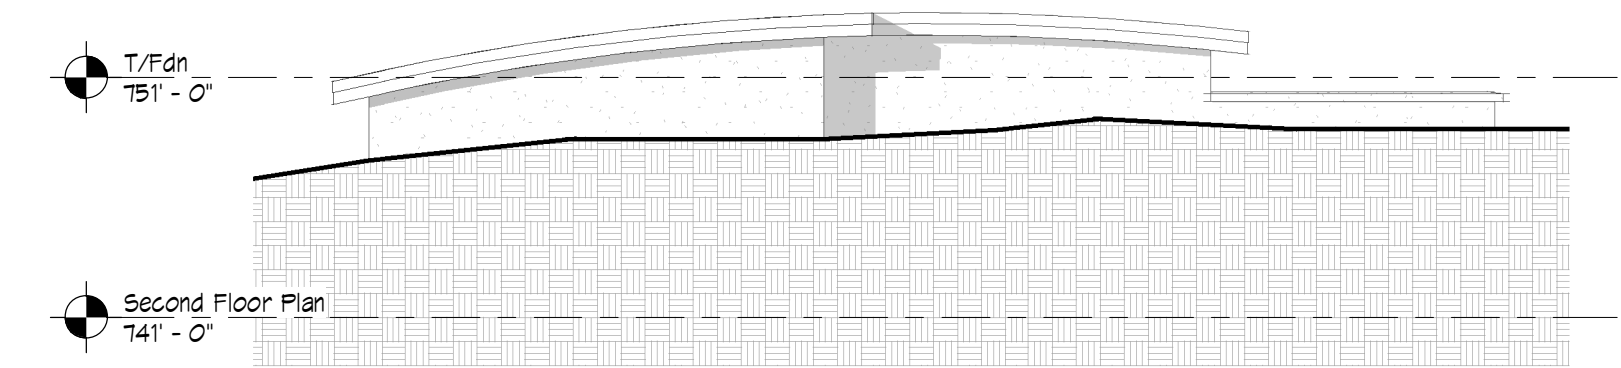

12 Garage West Exterior Elevation  
Z-2 SCALE: 1/8" = 1'-0"

RAMSGARD

architects • planners • designers  
61 E. Genesee St., Skaneateles, NY 13152  
315.685.0263 | ramsgard.com

Turek Residence

CUSTOM NEW HOME  
5951 West Lake Road  
Canandaigua, New York

THE CONTRACTOR SHALL VERIFY ALL DIMENSIONS AT THE SITE AND PROMPTLY NOTIFY THE ARCHITECT IN WRITING OF ANY DISCREPANCIES.

COPYRIGHT  
ALL DRAWINGS AND SPECIFICATIONS ARE THE PROPERTY OF THE ARCHITECT AND SHALL BE USED ONLY ON THE JOB DESIGNATED.

PART 69.5(B) OF TITLE VII OF THE EDUCATION LAW OF NEW YORK PROHIBITS ANY AND ALL ALTERATIONS TO THE DRAWING OR DOCUMENT BY ANY PERSON, UNLESS ACTING UNDER THE DIRECTION OF A LICENSED ARCHITECT. ANY SUCH ALTERATIONS SHALL BE NOTED, SEALED AND SIGNED BY THE ALTERING ARCHITECT IN ACCORDANCE WITH THE REQUIREMENTS OF PART 69.5(B).

## REVISIONS

| # | REVISION | DATE |
|---|----------|------|
|---|----------|------|

| # | REVISION | DATE |
|---|----------|------|
|   |          |      |
|   |          |      |
Guest House & Garage  
Plans & Elevations  
PROJECT NO. 1724

DRAWN BY: AGD

SCALE: 1/8" = 1'-0"

DATE: 12/19/22

Z-2