




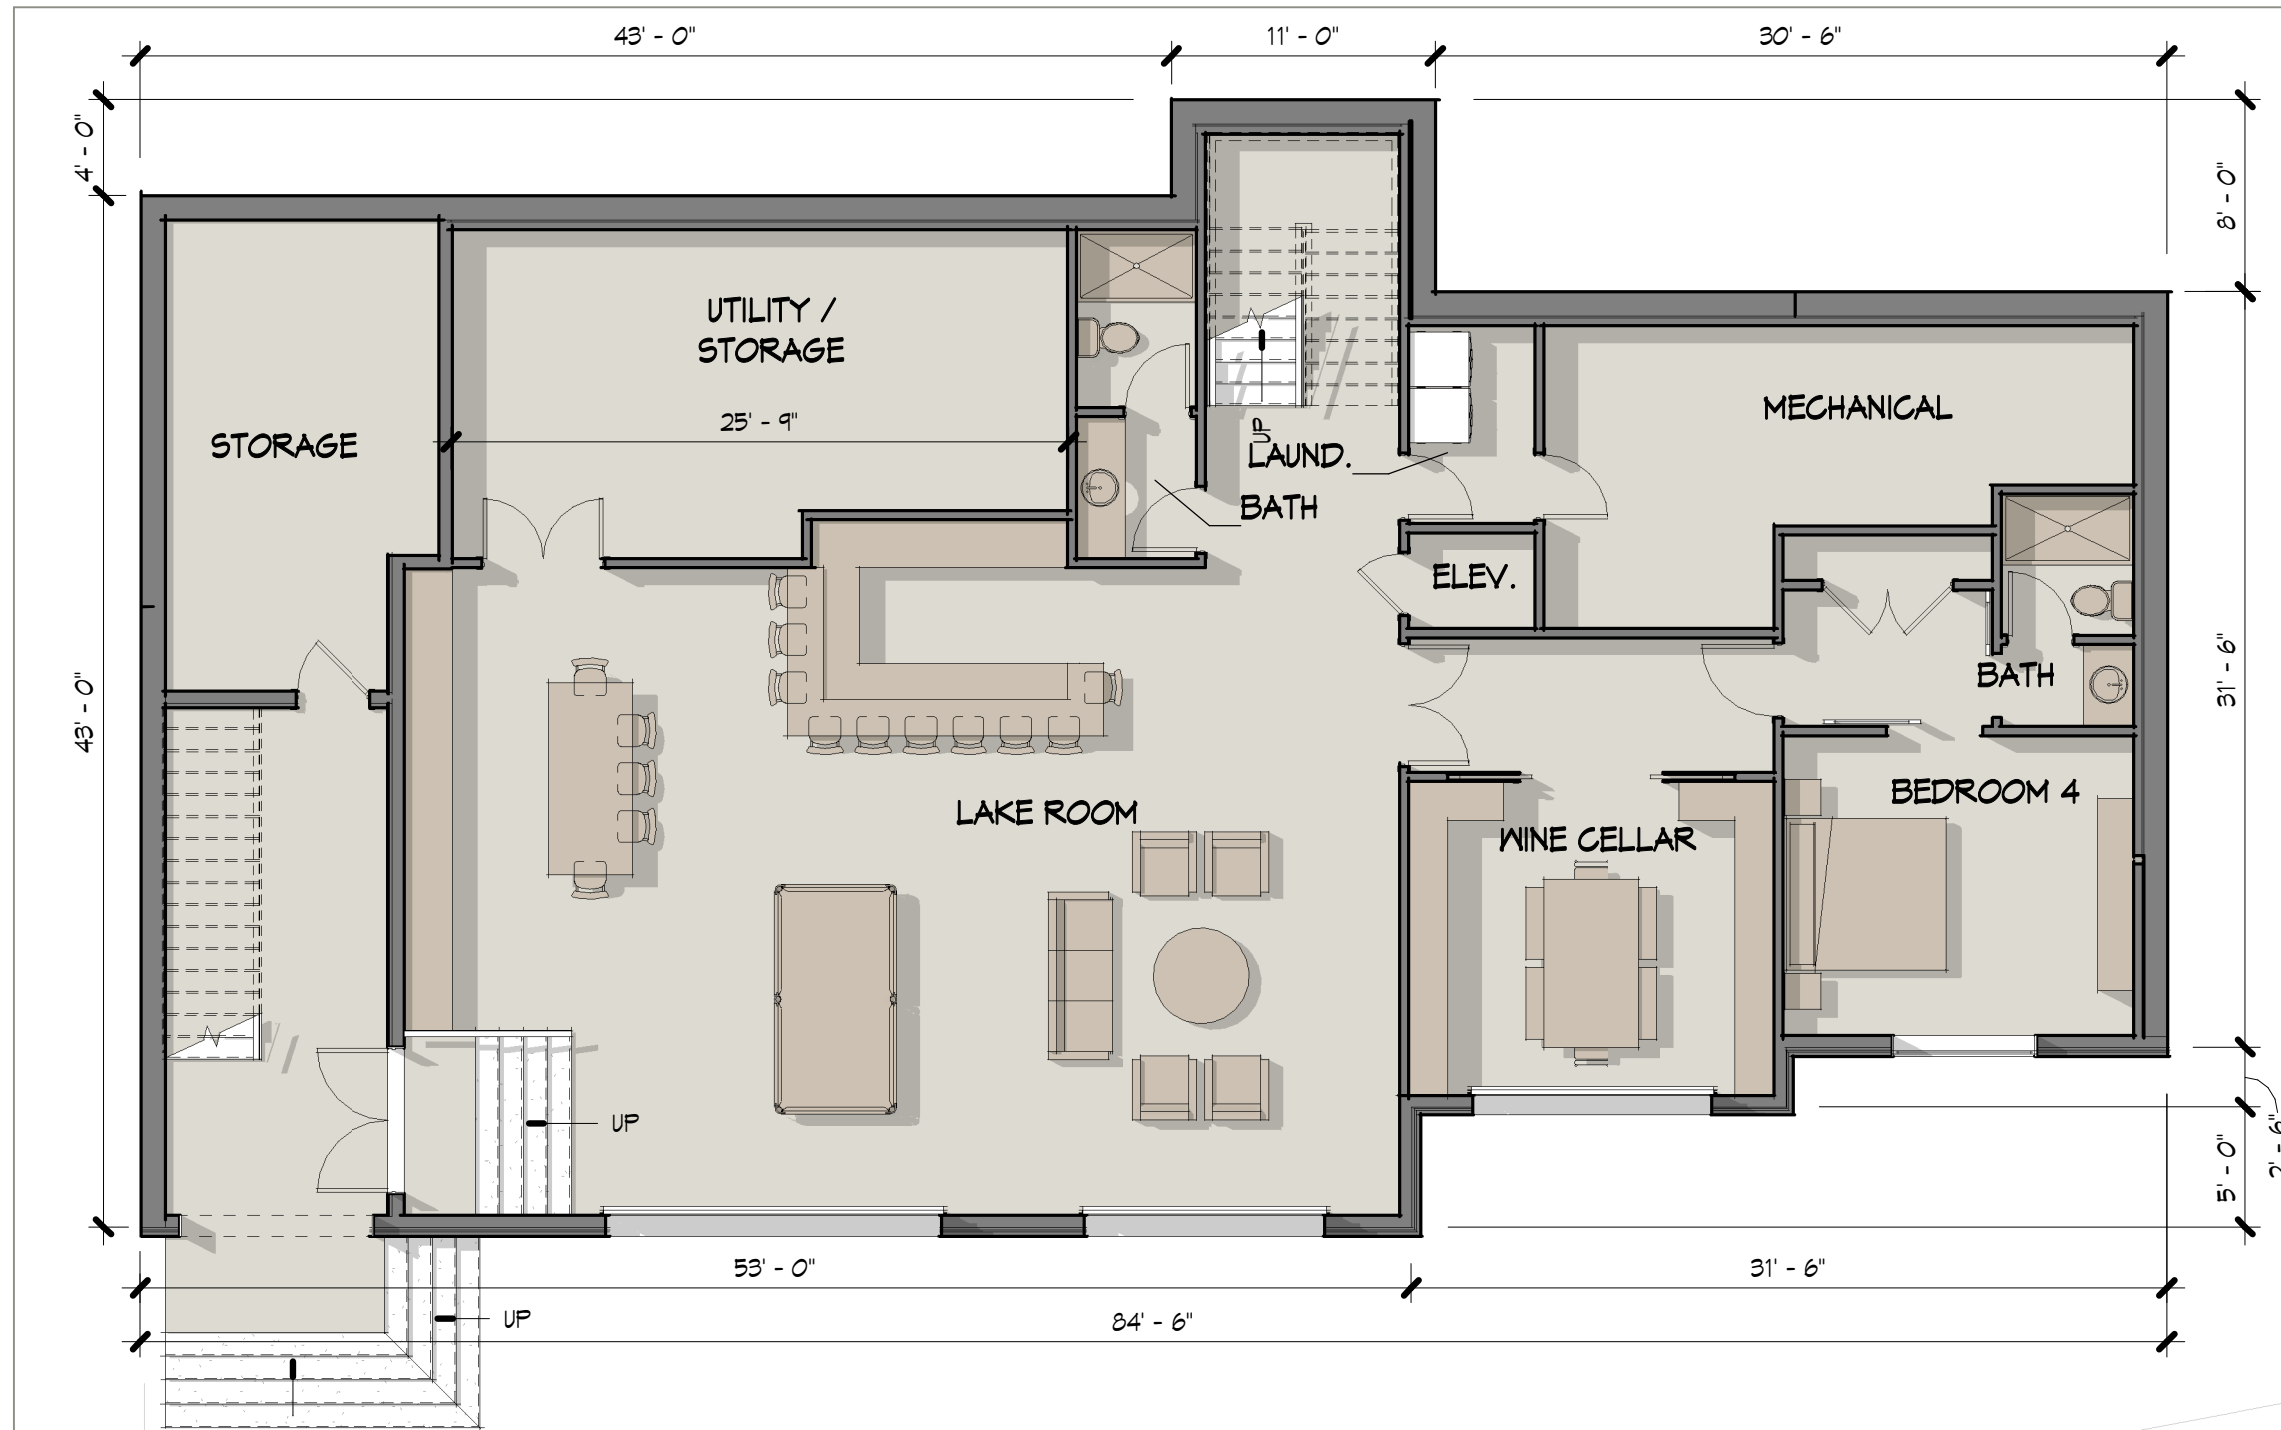


1 Lower Floor Plan Copy 1
Z-1 SCALE: 1/8" = 1'-0"

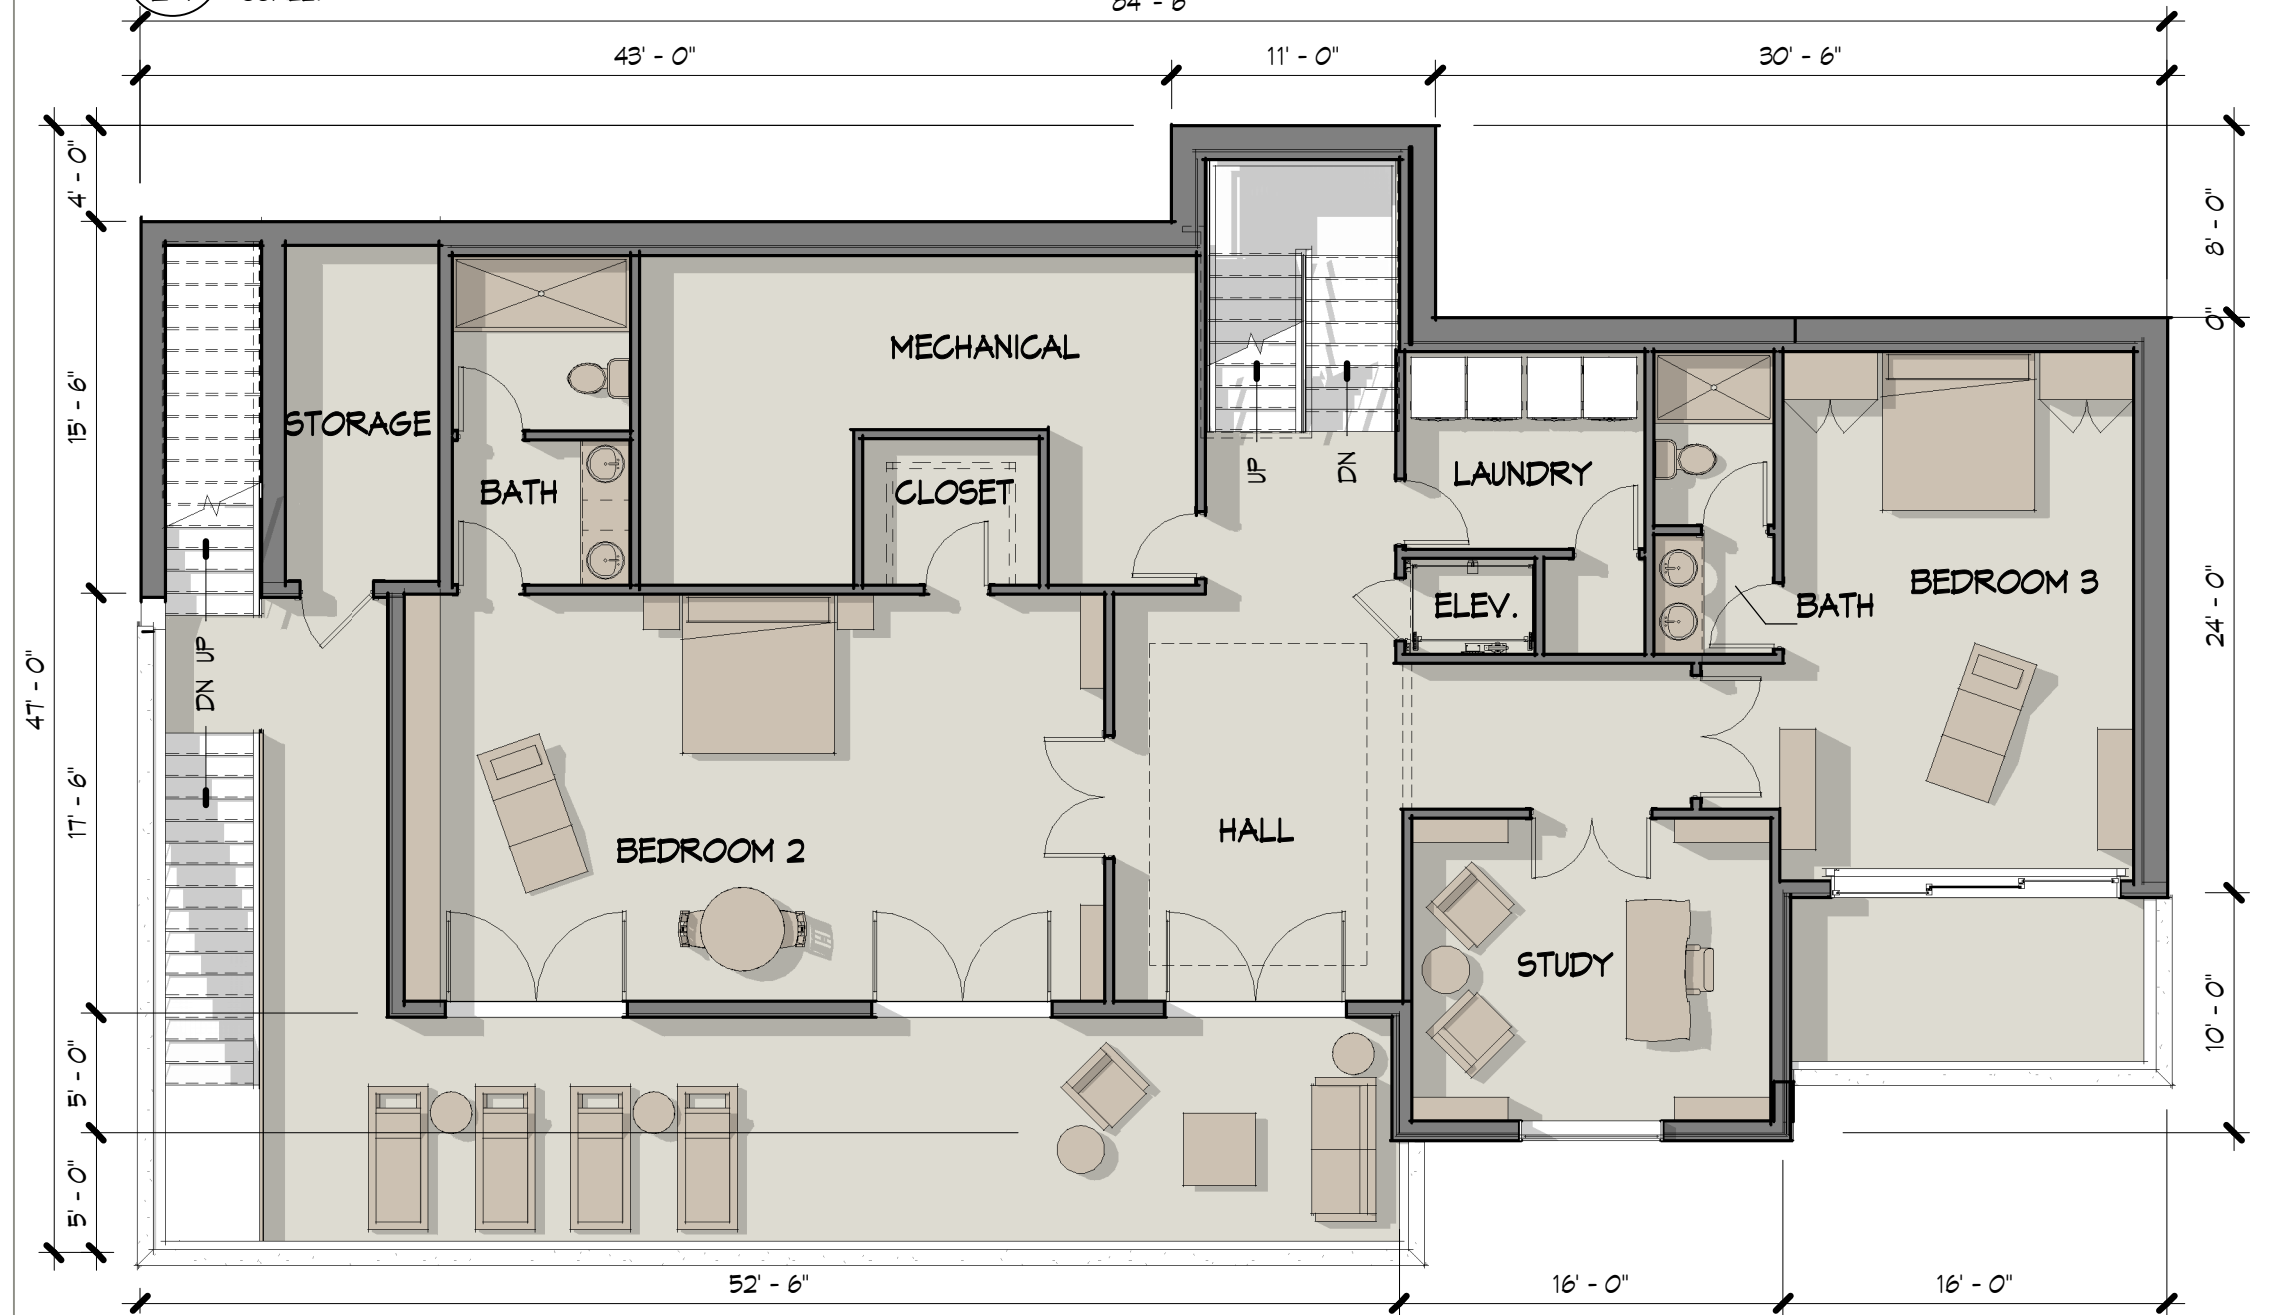


2 Middle Floor Plan
Z-1 SCALE: 1/8" = 1'-0"

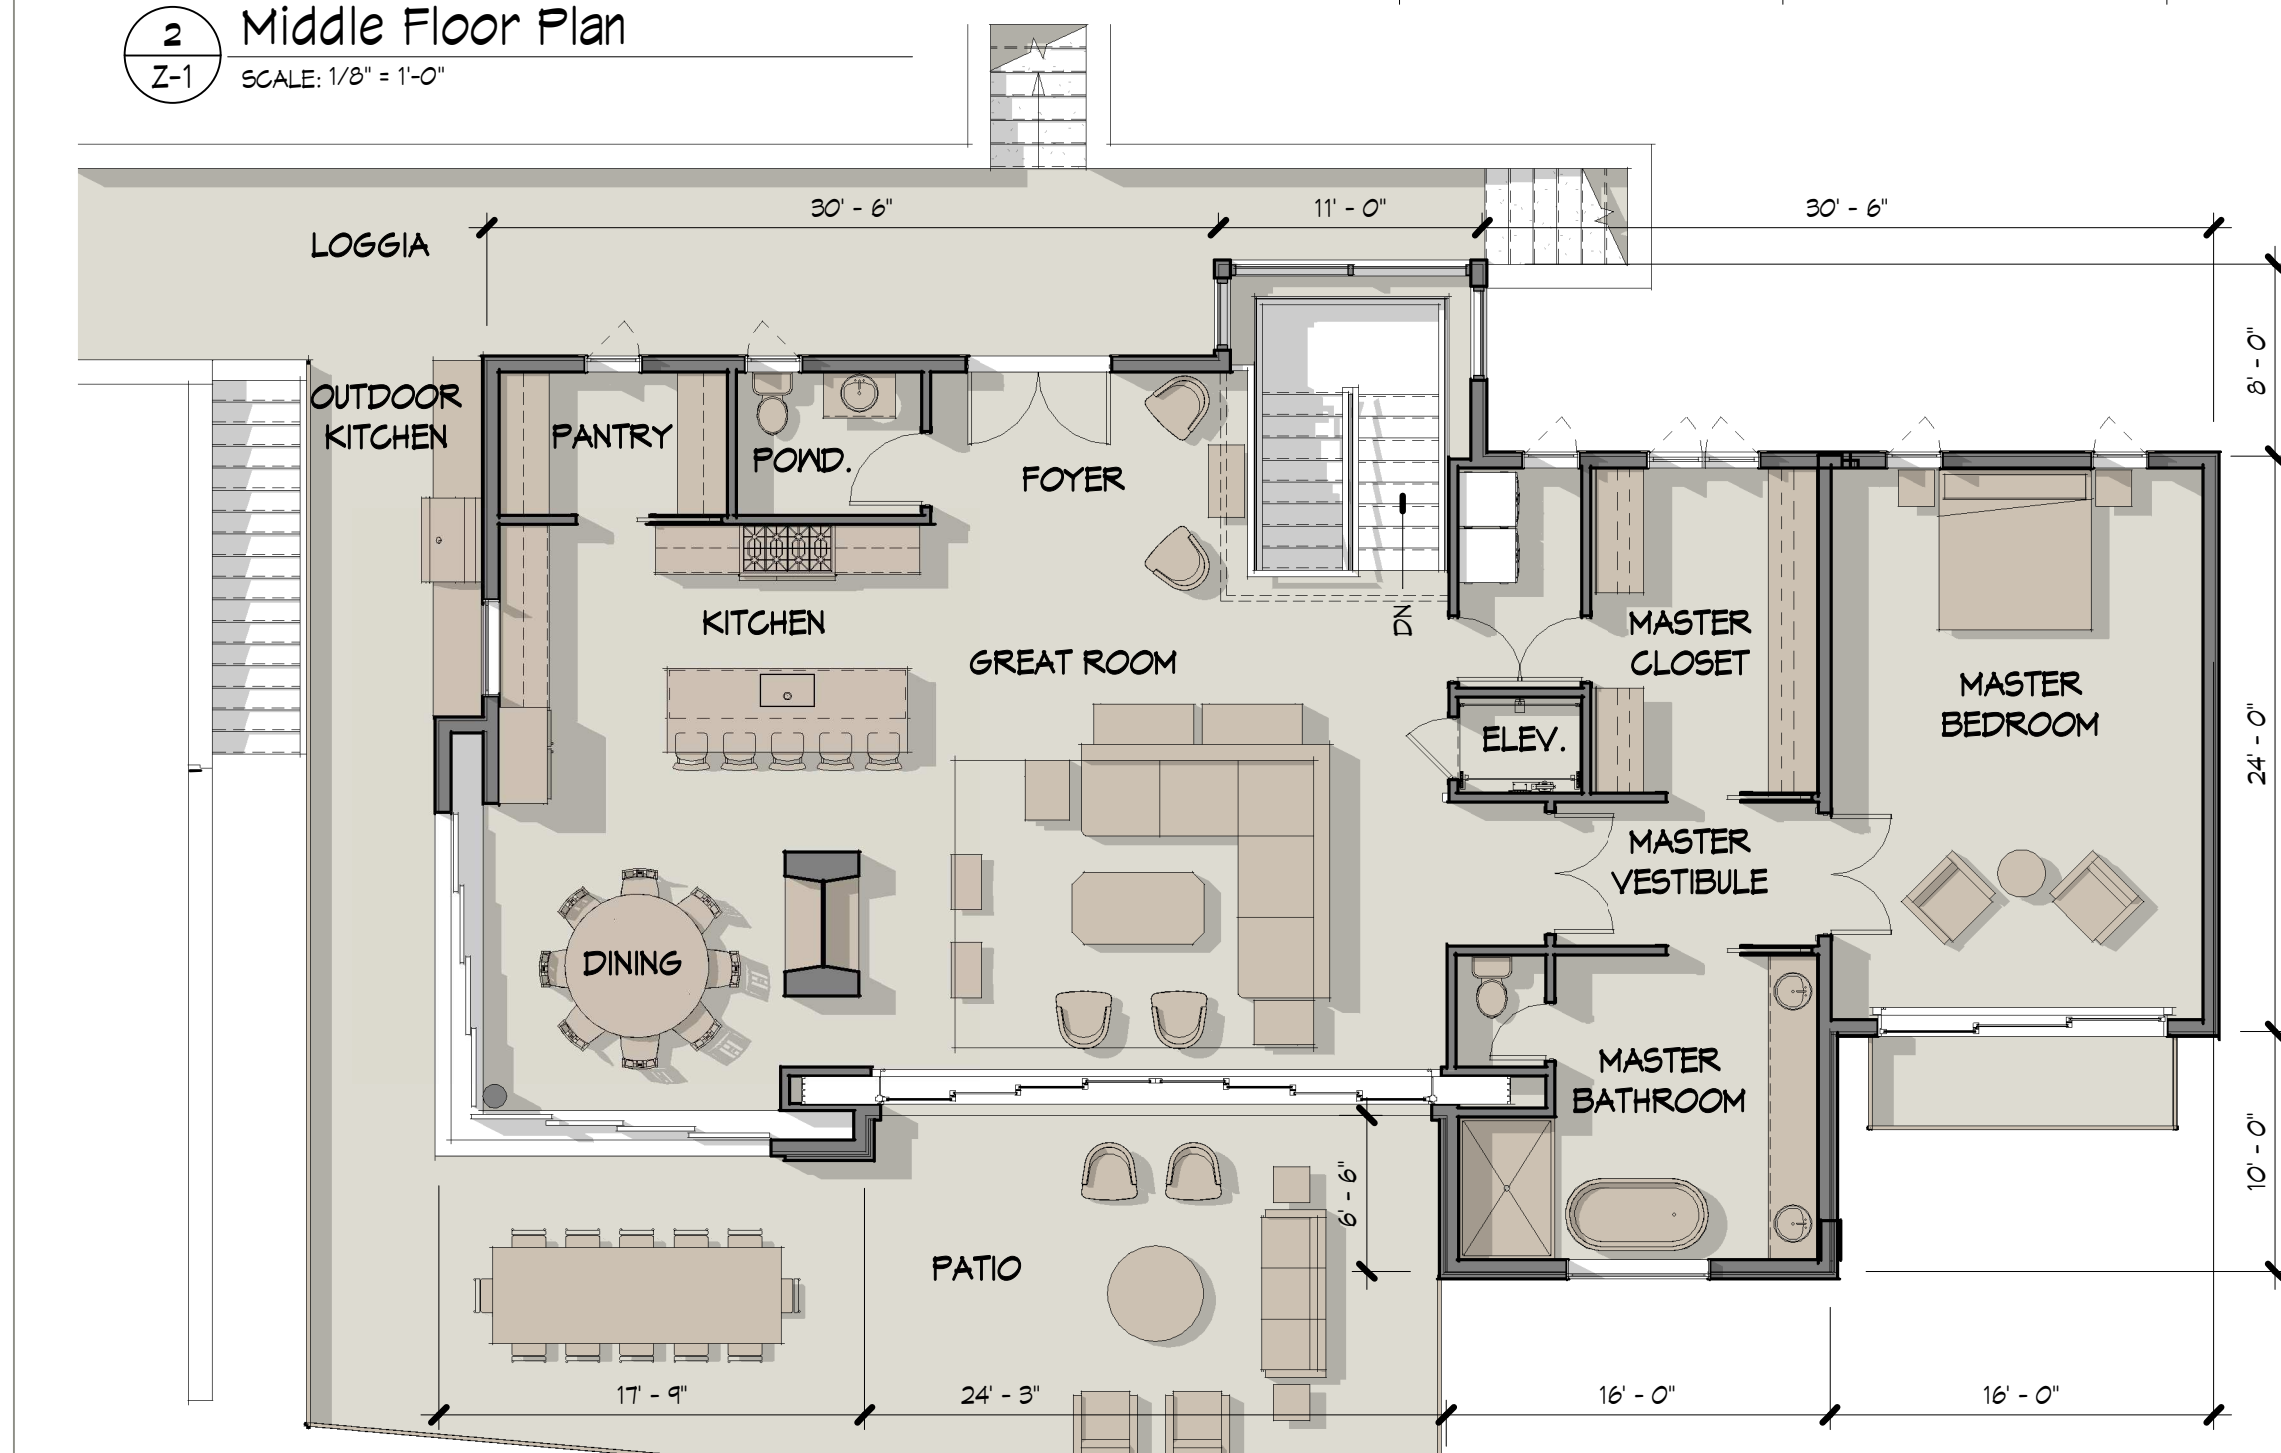


3 Upper Floor Plan
Z-1 SCALE: 1/8" = 1'-0"

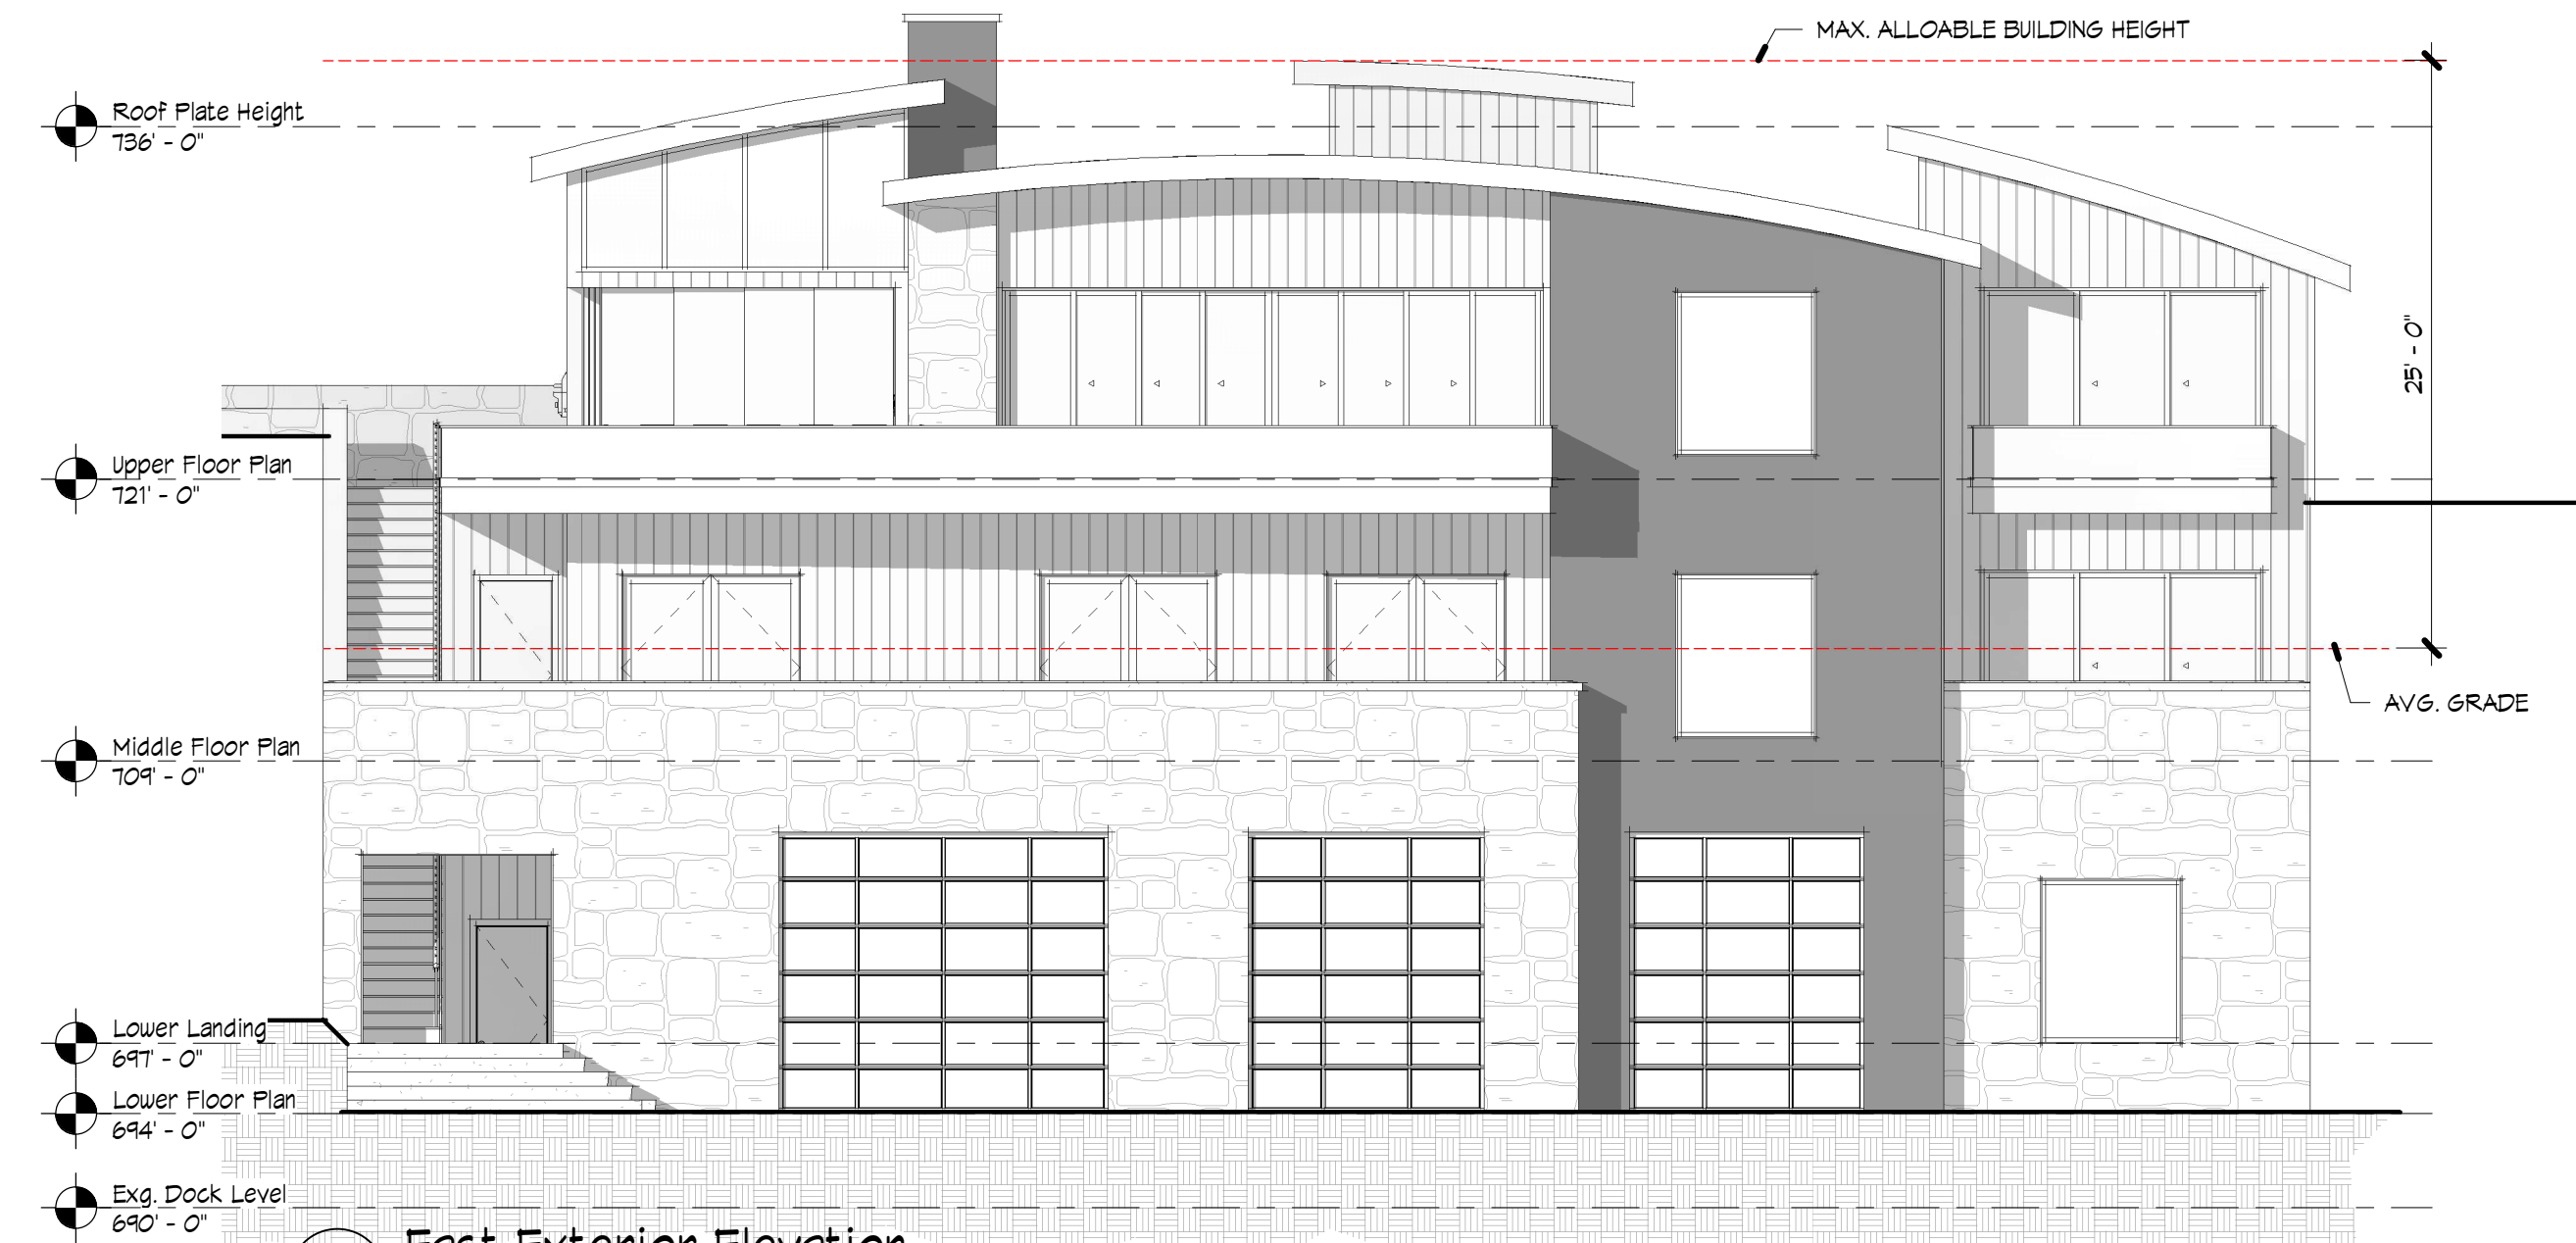


4 East Exterior Elevation
Z-1 SCALE: 1/8" = 1'-0"

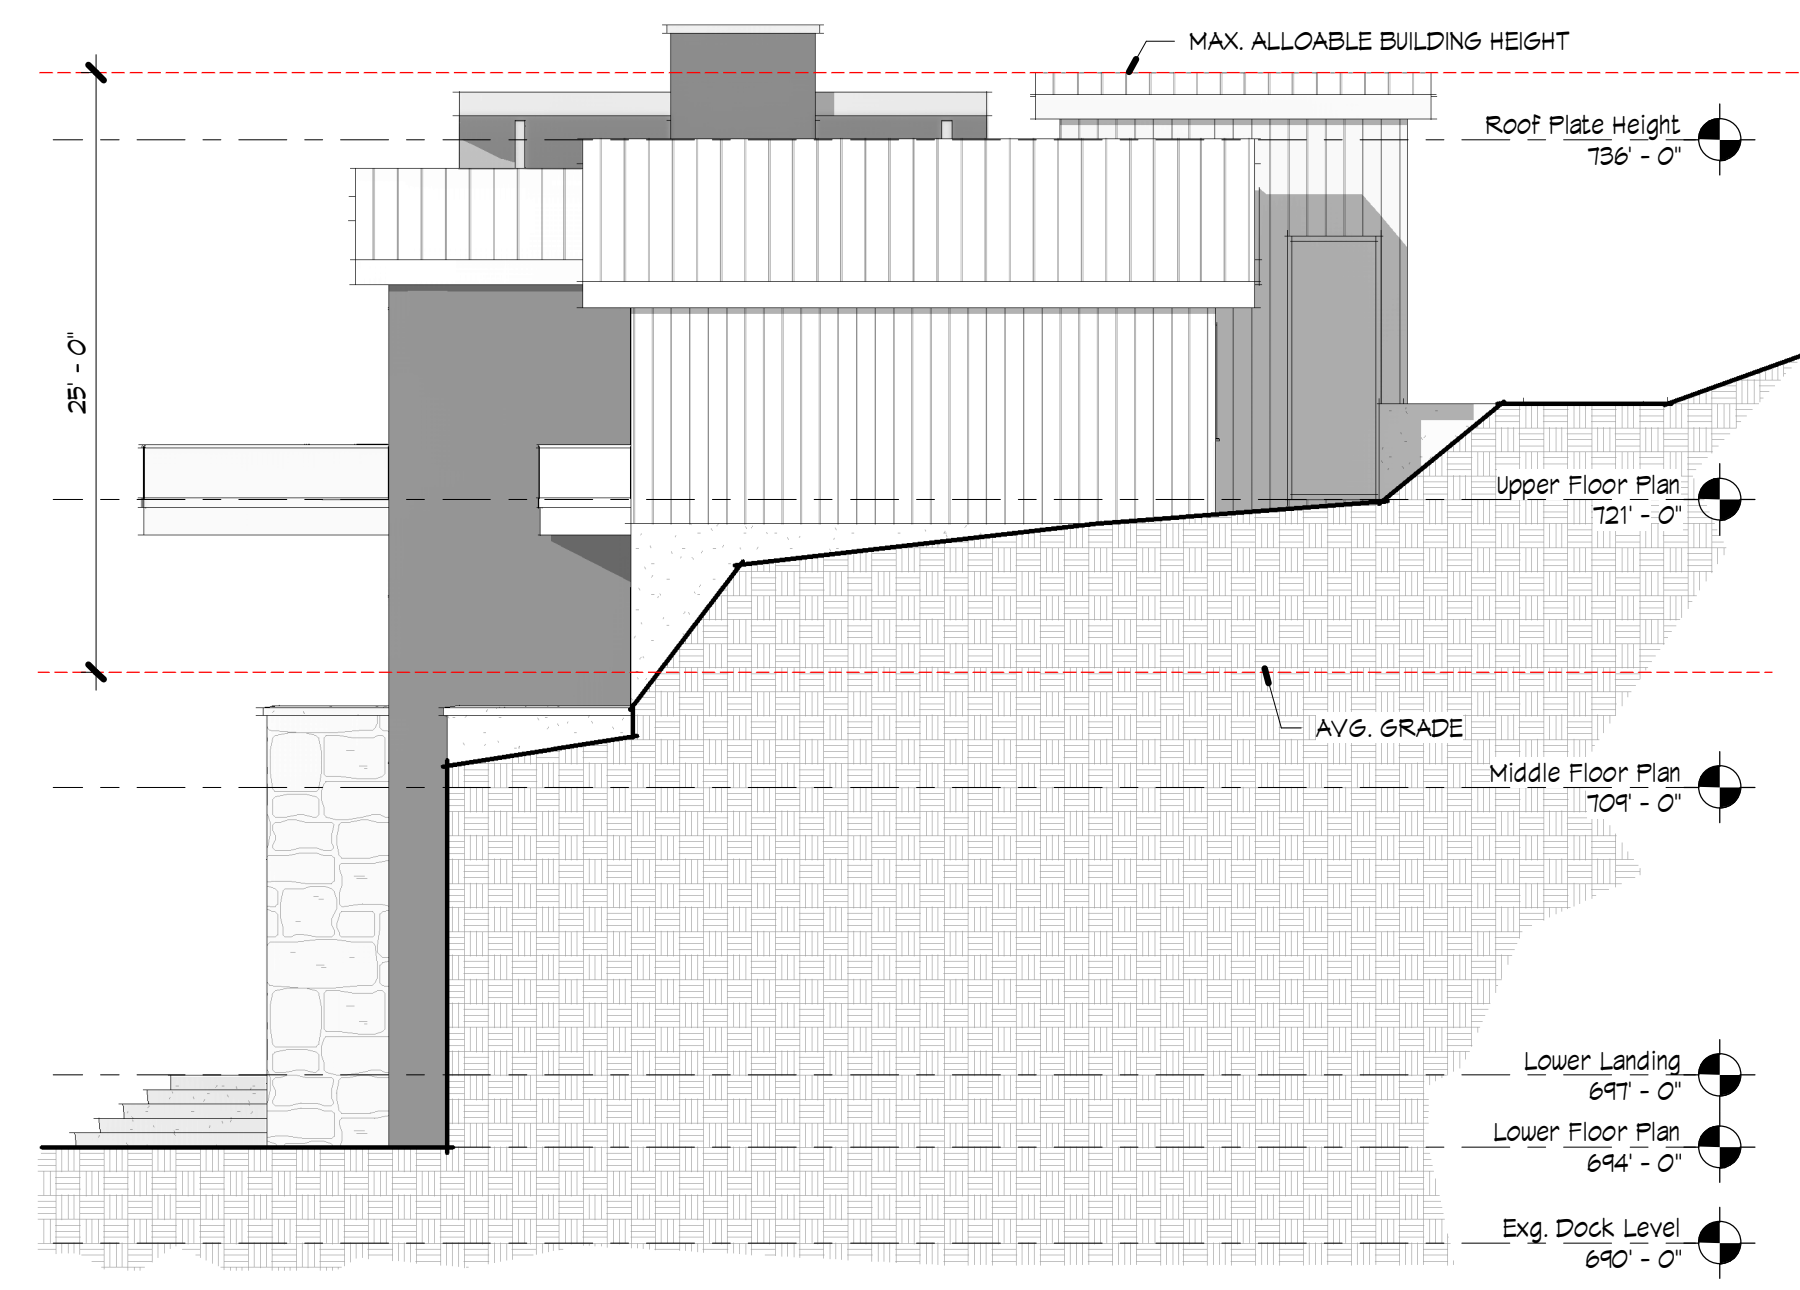

5 North Exterior Elevation
Z-1 SCALE: 1/8" = 1'-0"

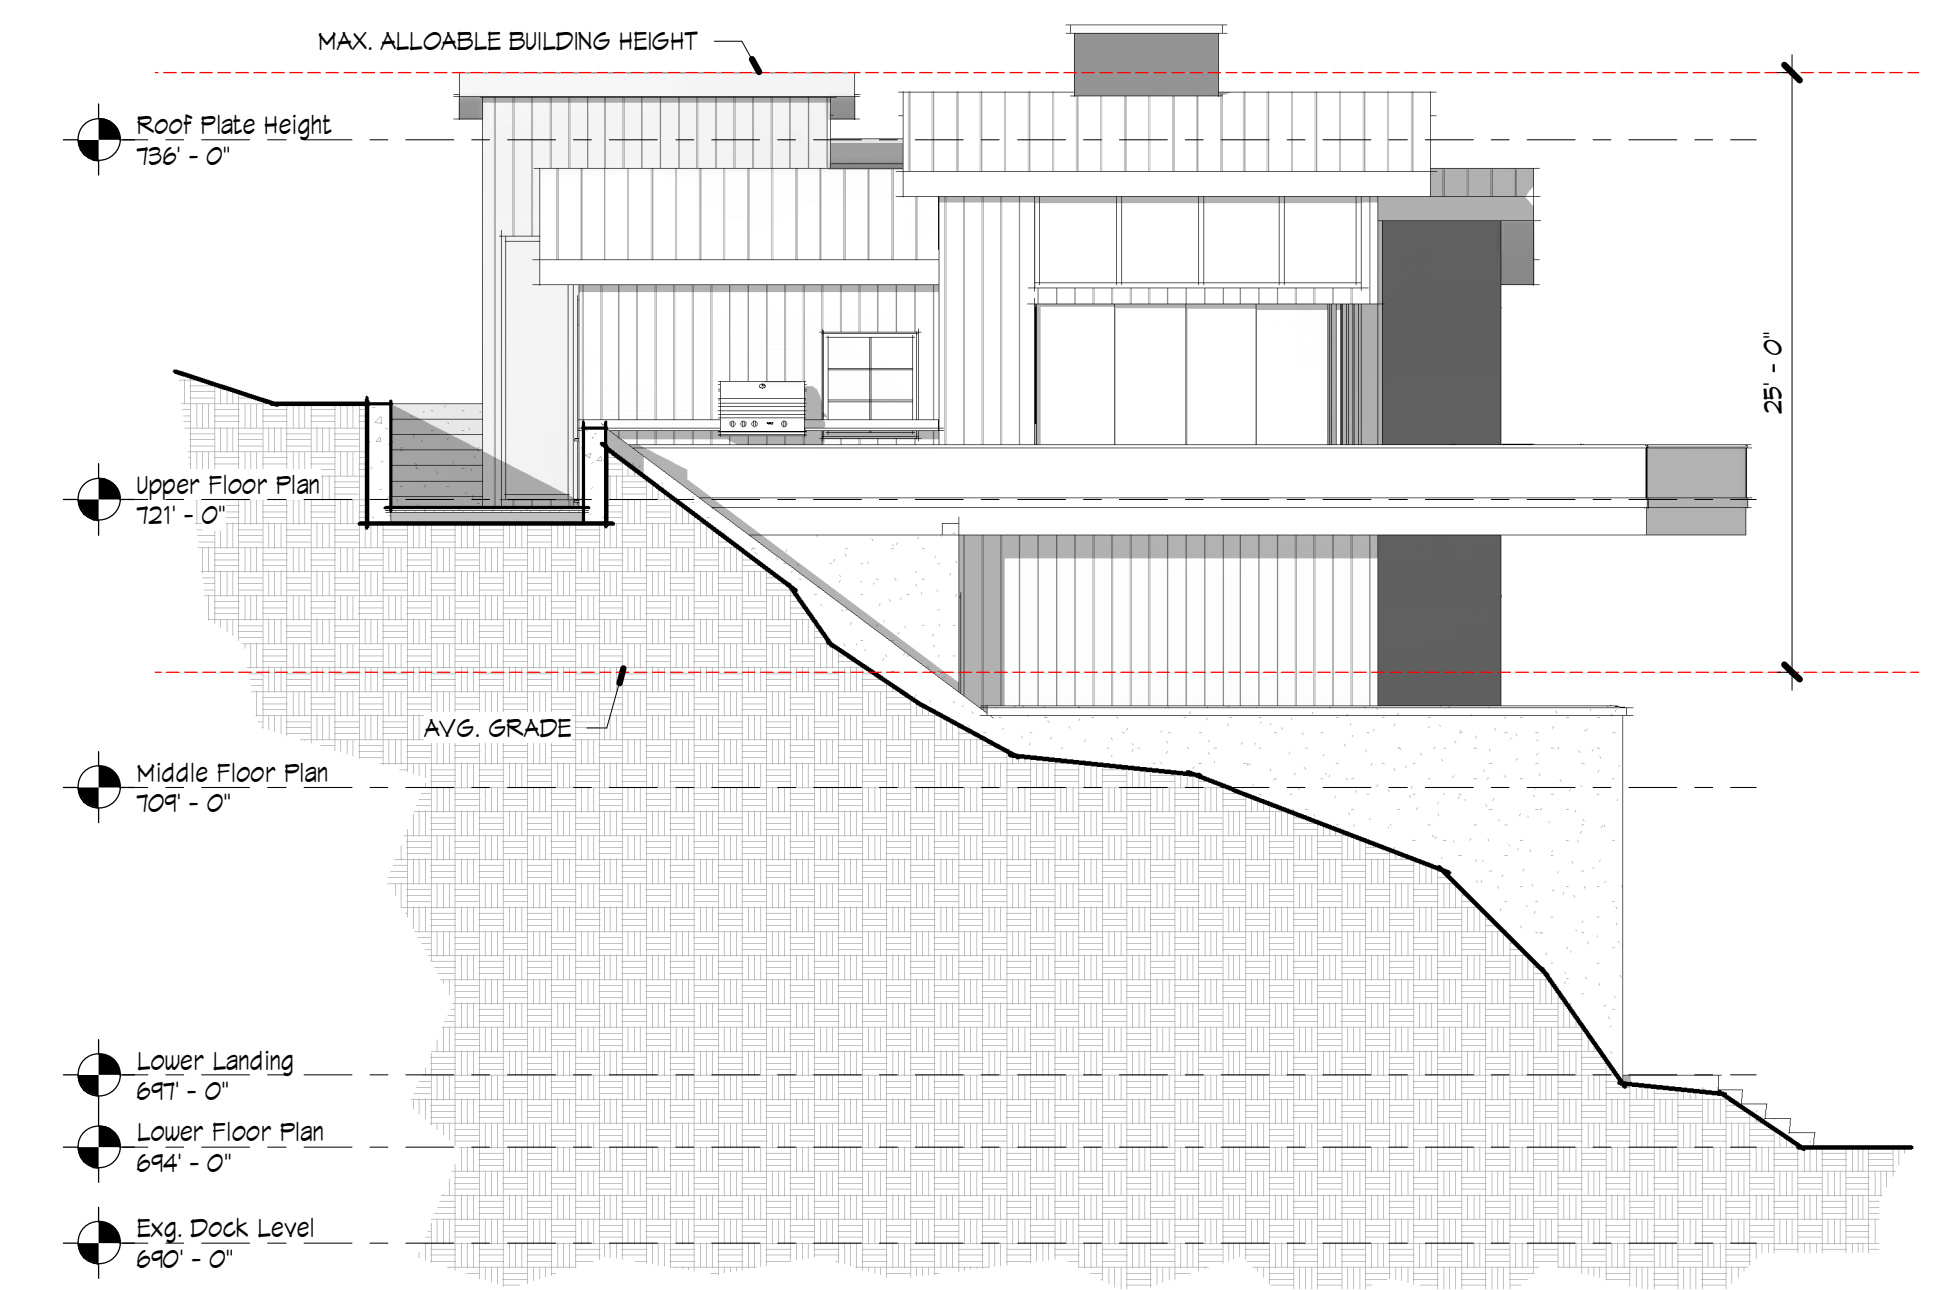

6 South Exterior Elevation
Z-1 SCALE: 1/8" = 1'-0"

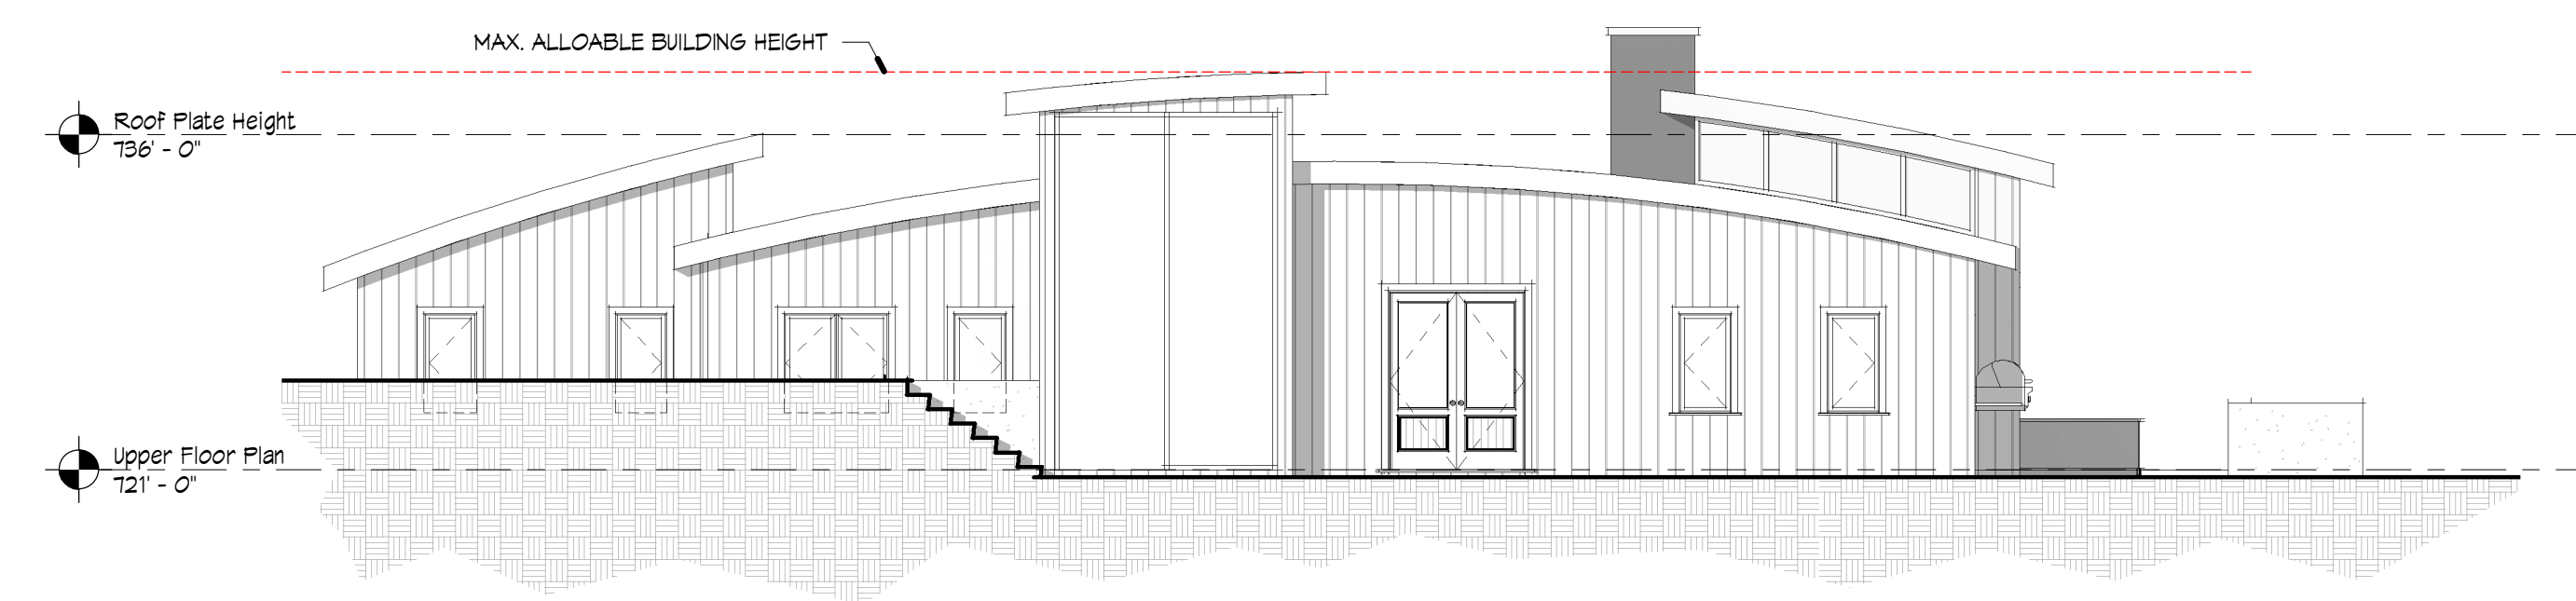

7 West Exterior Elevation
Z-1 SCALE: 1/8" = 1'-0"

THE CONTRACTORS SHALL VERIFY ALL DIMENSIONS AT THE SITE AND PROMPTLY NOTIFY THE ARCHITECT IN WRITING OF ANY DISCREPANCIES.

COPYRIGHT
ALL DRAWINGS AND SPECIFICATIONS ARE THE PROPERTY OF THE ARCHITECT AND SHALL BE USED ONLY ON THE JOB DESIGNATED.

PART 69.5(B) OF TITLE VII OF THE EDUCATION LAW OF NEW YORK PROHIBITS ANY AND ALL ALTERATIONS TO THE DRAWING OR DOCUMENT BY ANY PERSON, UNLESS ACTING UNDER THE DIRECTION OF A LICENSED ARCHITECT. ANY SUCH ALTERATIONS SHALL BE NOTED, SEALED AND SIGNED BY THE ALTERING ARCHITECT IN ACCORDANCE WITH THE REQUIREMENTS OF PART 69.5(B).

REVISIONS

#	REVISION	DATE

Main House Plans & Elevations
PROJECT NO. 1724
DRAWN BY: AGD
SCALE: 1/8" = 1'-0"
DATE: 12/19/22