


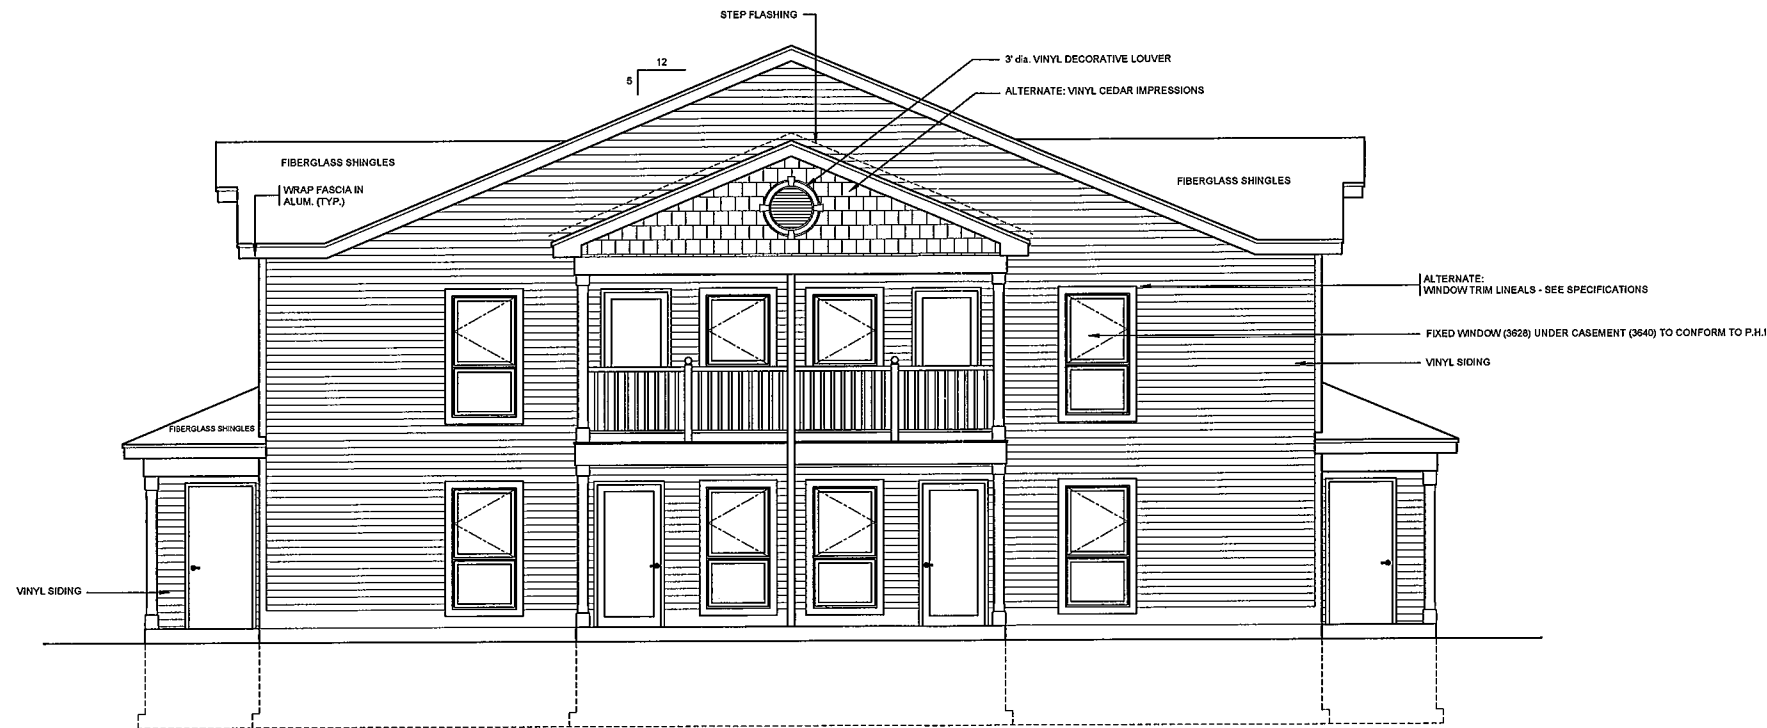

ONE-BEDROOM ELEVATION
SIDE ELEVATION
1/4"=1'-0"

Baldwin Canandaigua
Family Apartments
Phase I
CANANDAIGUA, NEW YORK

The DiMarco Group
on behalf of
Baldwin Canandaigua
Family Apartments, LLC
1950 BRIGHTON HENRIETTA TOWNLINE ROAD
ROCHESTER, NEW YORK 14623
(585) 252-0480
FAX: (585) 252-1484

Copyright 2016 by Daniel F. Glasow, Architect.
No part of this work may be reproduced in any form or by any means, electronic or mechanical, including photocopying, recording, or by any information storage and retrieval system, without permission in writing by Daniel F. Glasow, Architect.
Drawing Alteration:
The following is an excerpt from the New York State Education Law Article 145 Section 7259 and applies to the following:
It is a violation of this law for any person unless he is acting under the authority of a duly qualified and licensed professional engineer to alter an item in any way. If an item bearing the seal of an architect or engineer is altered, the alteration shall be deemed to be a violation of the law and the notation "ALTERED BY" followed by his signature and date of such alteration and a specific description of the alteration, shall be placed on the drawing.


TOWN OF CANANDAIGUA
DEVELOPMENT OFFICE

RECEIVED


FEB 10 2017

FOR REVIEW

JOB NO.	CANANDAIGUA
DIRECTORY	1brelvphase3
FILE	1/4" = 1'-0"
SCALE	DPG
DRAWN	DPG
CHECKED	DPG
DATE	11/29/16
PLOT	11/29/16
ISSUED	
REVISIONS	

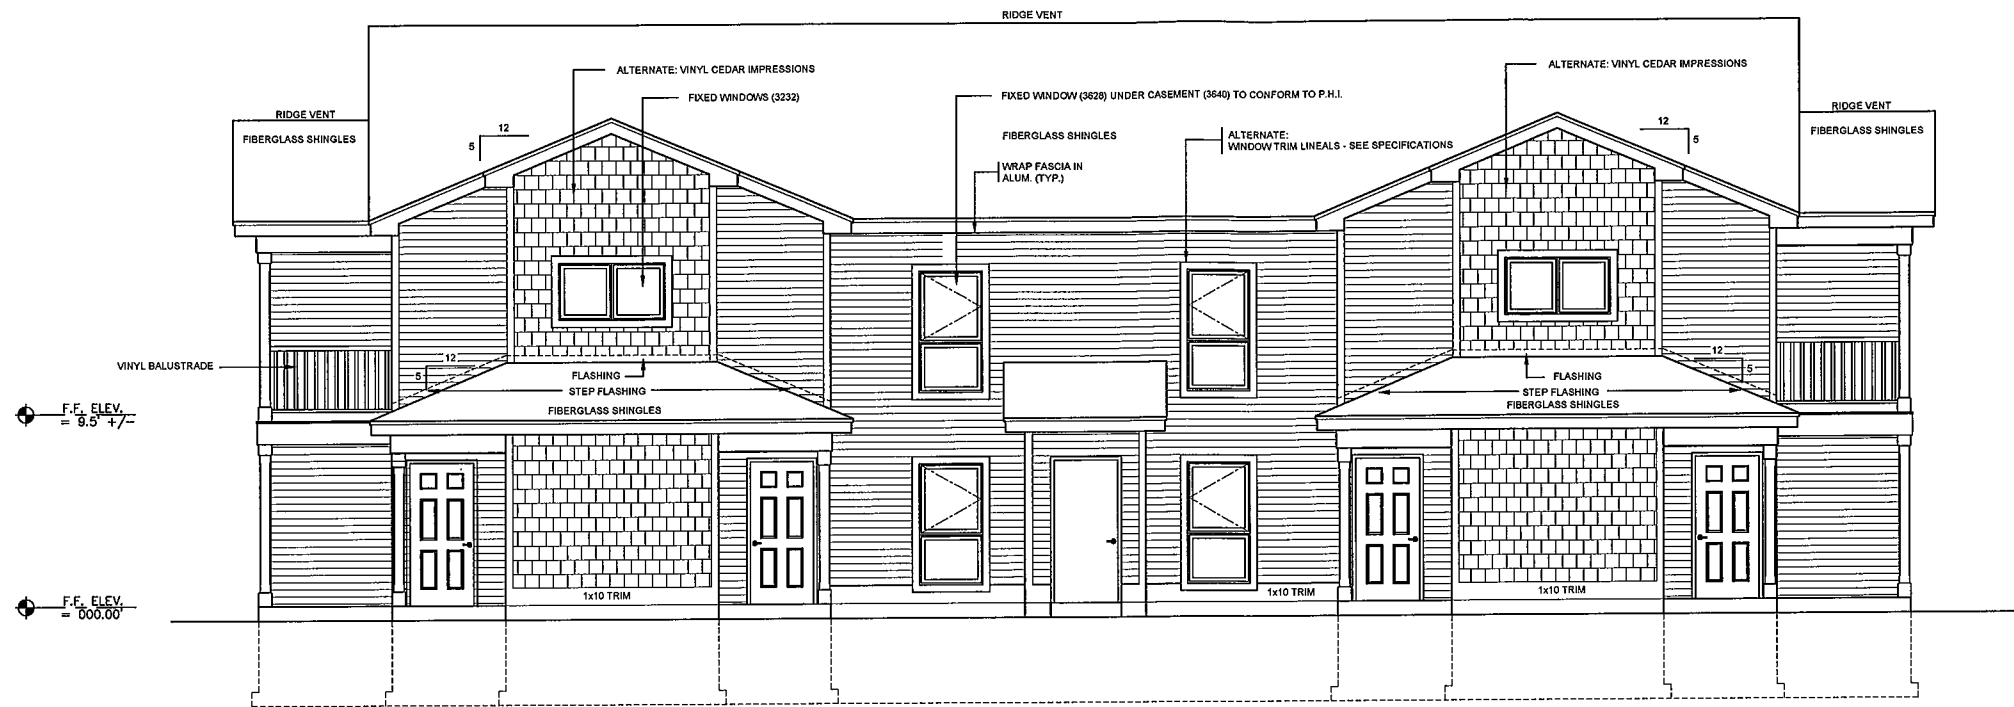

ONE-BEDROOM ELEVATION
REAR ELEVATION
1/4"=1'-0"

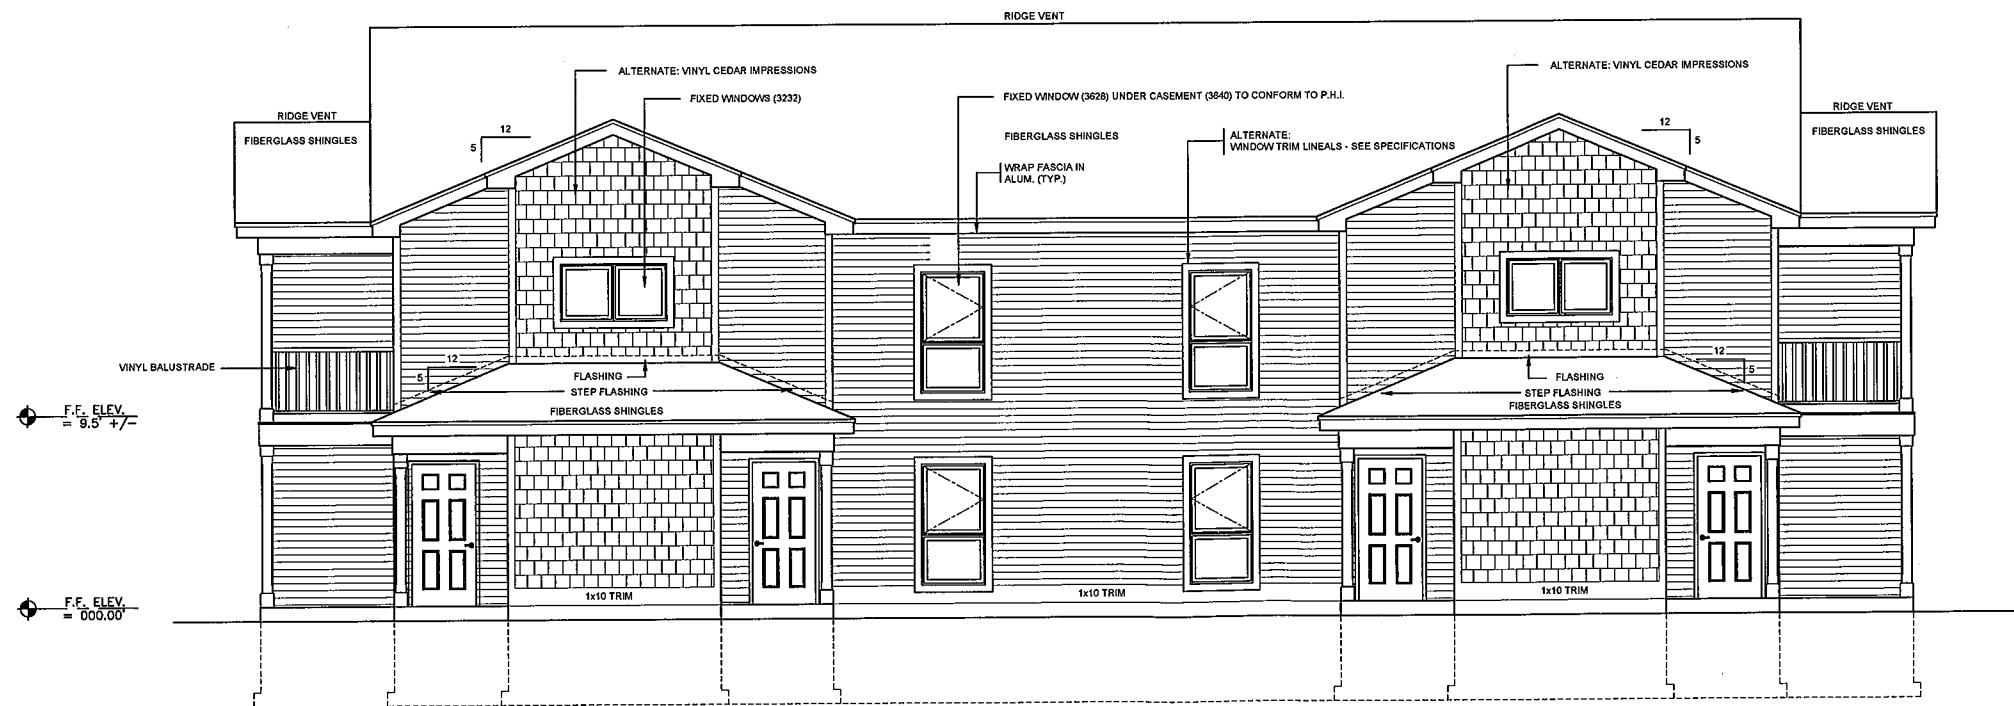

ONE-BEDROOM ELEVATION
FRONT ELEVATION
1/4"=1'-0"




**Baldwin Canandaigua
Family Apartments
Phase I**
CANANDAIGUA, NEW YORK

The DiMarco Group
on behalf of
Baldwin Canandaigua
Family Apartments, LLC
1950 BRIGHTON HENRIETTA TOWNLINE ROAD
ROCHESTER, NEW YORK 14623
(585) 252-0440
FAX: (585) 252-1464

Copyright 2015 by Daniel P. Glasgow, Architect, P.C. All rights reserved. No part of this drawing may be reproduced, stored in a retrieval system, or transmitted in any form or by any means, electronic or mechanical, including photocopying, recording, or by any information storage and retrieval system, without prior written permission in writing by Daniel P. Glasgow, Architect.
Drawing: 11/29/16
The following is an excerpt from the New York State Education Law Article 145 Section 7209 and applies to the following:
It is a violation of this law for any person unless he is acting under the supervision and control of a duly licensed and registered professional engineer to alter in any way, or if an item bearing the seal of an architect or engineer is altered, the original "ALTERED BY" followed by his signature and date of such alteration and a specific description of the alteration.

JOB NO.	CANANDAIGUA
DIRECTORY	11/29/16
FILE	11/29/16
SCALE	1/4" = 1'-0"
DRAWN	DPG
CHECKED	DPG
DATE	11/29/16
PLOT	11/29/16
ISSUED	
REVISIONS	

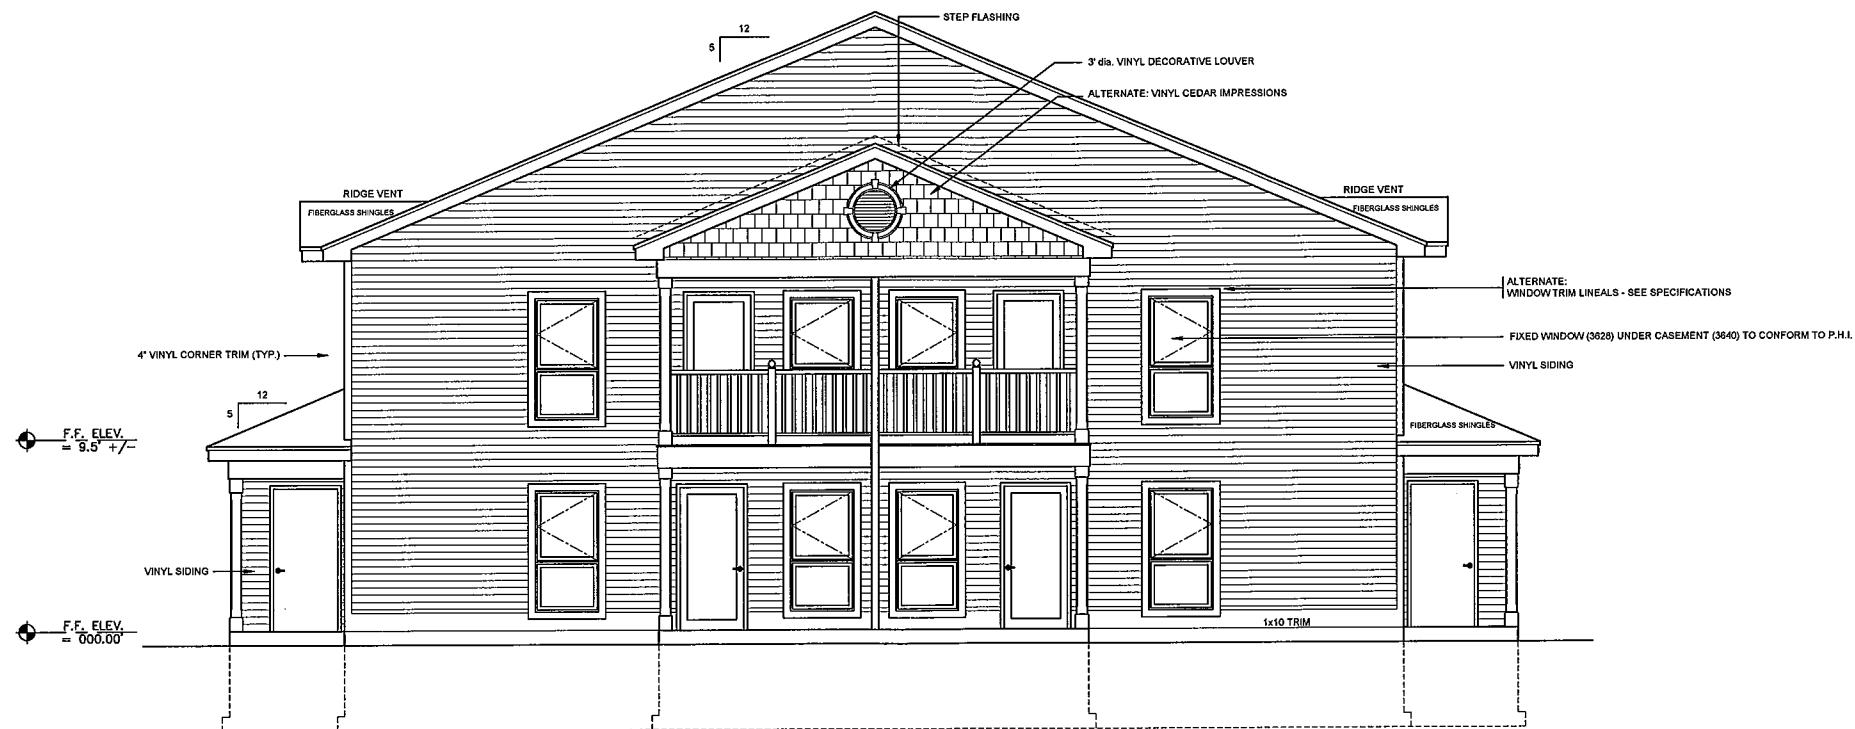

**TWO BEDROOM
SIDE ELEVATION**

**Riverknoll at Radisson
Family Apartments
Phase III**
RADISSON, NEW YORK

The DiMarco Group
on behalf of
Riverknoll at Radisson, LLC
1950 BRIGHTON HENRIETTA TOWNLINE ROAD
ROCHESTER, NEW YORK 14623
(585) 292-0480
FAX: (585) 292-1464


Copyright 2016 by Dennis P. Glasow, Architect.
No part of this drawing may be reproduced or by any means, electronic or mechanical, including photocopying, recording, or by any information storage or retrieval system, without permission in writing by Dennis P. Glasow, Architect.
Drawing Alteration:
This drawing is a reproduction of the original drawing as shown on the drawing. It is a violation of this law for any person unless he is acting under the direct supervision of a licensed architect or a licensed engineer or a licensed professional engineer to alter, modify, or change in any way the drawing or to use the drawing for any purpose other than that for which it was originally prepared. Any alteration, modification, or change in the drawing must be made in accordance with the provisions of the New York State Education Law Article 145 Section 7209 and applies to the following:
It is a violation of this law for any person unless he is acting under the direct supervision of a licensed architect or a licensed engineer or a licensed professional engineer to alter, modify, or change in any way the drawing or to use the drawing for any purpose other than that for which it was originally prepared. Any alteration, modification, or change in the drawing must be made in accordance with the provisions of the New York State Education Law Article 145 Section 7209 and applies to the following:
of such alteration and a specific description of the alteration.

JOB NO.	CANANDAIGUA
DIRECTORY	2brev
FILE	2brev
SCALE	1/4" = 1'-0"
DRAWN	DPG
CHECKED	DPG
DATE	11/29/16
PLOT	11/29/16
ISSUED	
REVISIONS	



**TWO BEDROOM
REAR ELEVATION**

1/4"=1'-0"

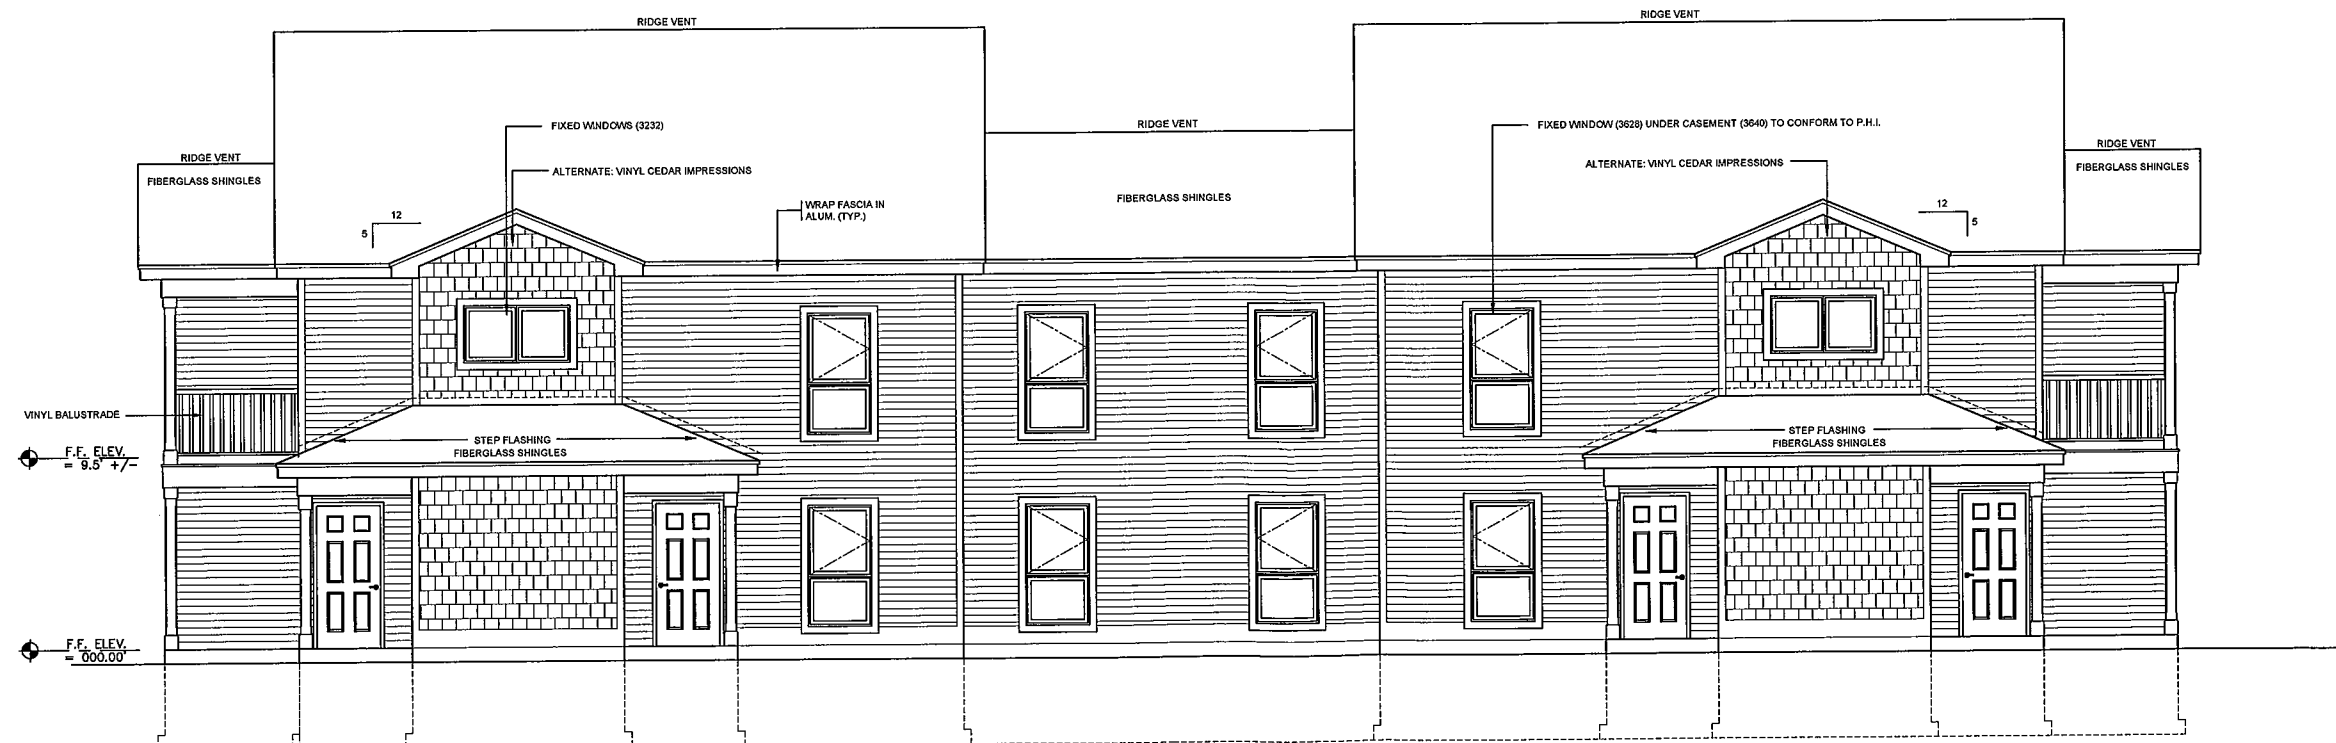

**TWO BEDROOM
FRONT ELEVATION**


1/4"=1'-0"

**Riverknoll at Radisson
Family Apartments
Phase III**
RADISSON, NEW YORK

The DiMarco Group
on behalf of
Riverknoll at Radisson, LLC
1950 BRIGHTON HENRIETTA TOWNLINE ROAD
SUITE 200
ROCHESTER, NEW YORK 14623
PHONE: (585) 250-1464
FAX: (585) 250-1464

Copyright 2016 by David P. Glasow, Architect.
No part of this work may be reproduced in any form or by any means, electronic or mechanical, including photocopying, recording, or by any information storage and retrieval system, without the written permission in writing by David P. Glasow, Architect.
Drawing Alteration:
The following is an excerpt from the New York State Education Law: Article 142, Section 1702-b and applies to the following: "The professional engineer or architect shall be responsible for the design and construction of the project under the direct supervision of a licensed architect or a licensed professional engineer to alter an item in any way. If an item is altered, the professional engineer or architect shall submit a drawing or drawing set, which shall be signed and sealed by the architect or engineer, and the drawing or drawing set shall be submitted to the architect or engineer for review and approval. The architect or engineer shall submit a drawing or drawing set, which shall be signed and sealed by the architect or engineer, and the drawing or drawing set shall be submitted to the architect or engineer for review and approval." The drawing or drawing set shall be submitted to the architect or engineer for review and approval.

JOB NO.	CANANDAIGUA
DIRECTORY	2brelv
FILE	2brelv
SCALE	1/4" = 1'-0"
DRAWN	DPG
CHECKED	DPG
DATE	11/29/16
PLOT	11/29/16
ISSUED	
REVISIONS	

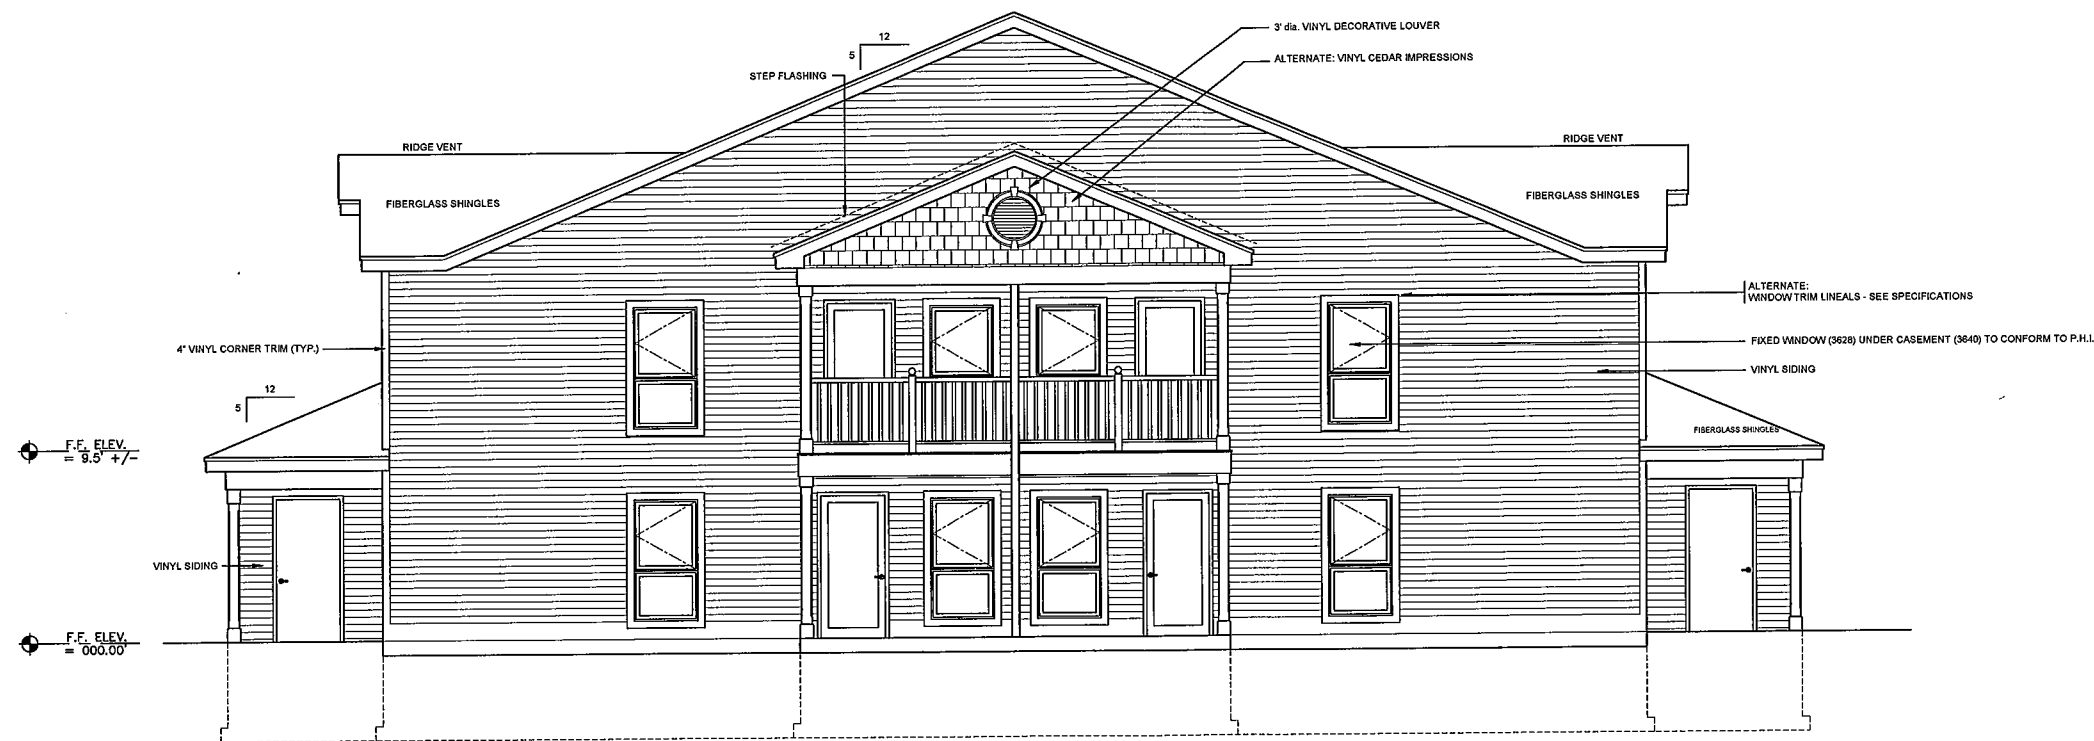

THREE BEDROOM
SIDE ELEVATION

1/4"=1'-0"



GLASOW SIMMONS
ARCHITECTURE L.L.P.
725 CLINTON SQUARE
ROCHESTER, NY 14604
PHONE: (585) 244-1775
FAX: (585) 262-1886

**Riverknoll at Radisson
Family Apartments
Phase III**
RADISSON, NEW YORK

The DiMarco Group
on behalf of
Riverknoll at Radisson, LLC
1950 BRIGHTON HENRIETTA TOWNLINE ROAD
SUITE 200
ROCHESTER, NEW YORK 14623
PHONE: (585) 259-1444
FAX: (585) 259-1444

Copyright 2016 by David F. Glasow, Architect.
No part of this work may be reproduced in any form or by any means, electronic or mechanical, including photocopying, recording, or by any information storage and retrieval system, without permission in writing by David F. Glasow, Architect.
Drawing Attention:
The following is an exception from the New York State Education Law Article 145 Section 7209 and applies to the following:
It is a violation of this law for any person unqualified as an architect, professional engineer or land surveyor to prepare or seal and affix the seal and signature of such person to any drawing or specification, or to the relation "ALTERED BY" followed by his signature and date of such alteration and a specific description of the alteration.

JOB NO.	CANANDAIGUA
DIRECTORY	3brelv
FILE	1/4" = 1'-0"
SCALE	DPG
DRAWN	DPG
CHECKED	DPG
DATE	11/28/16
PLOT	11/28/16
ISSUED	
REVISIONS	

JOB NO.
 DIRECTORY RADISSON
 FILE 3brelv
 SCALE 1/4" = 1'-0"
 DRAWN DPG
 CHECKED DPG
 DATE 11/29/16
 PLOT 11/29/16
 ISSUED
 REVISIONS

