
 


SCALE: 1/4" = 1' - 0"

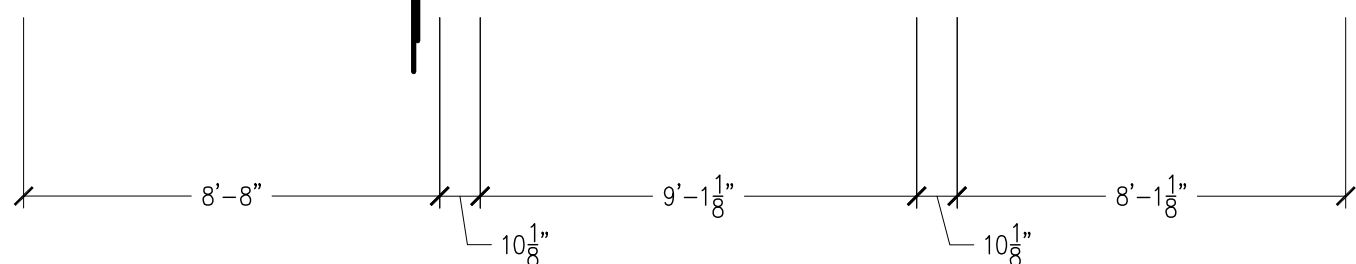


SCALE: 1/4" = 1' - 0"


IT IS A VIOLATION OF LAW FOR ANY PERSON, UNLESS ACTING UNDER THE SUPERVISION OF A LICENSED PROFESSIONAL TO ALTER ANY ITEM ON THIS DOCUMENT IN ANY WAY.

ANY LICENSEE WHO ALTERS THIS DOCUMENT IS REQUIRED BY LAW TO FIX OR HER SEAL AND THE NOTATION "ALTERED BY HIS OF HER SIGNATURE AND A SPECIFIC DESCRIPTION OF THE ALTERATIONS.


THESE DRAWINGS ARE COPYRIGHTED AND ARE SUBJECT TO COPYRIGHT PROTECTION UNDER SEC. 102 OF THE COPYRIGHT ACT, 17 U.S.O.

COPYRIGHT 2020
HUNT JGL Architecture PLLC


DATE: FEBRUARY 12, 2020	SCALE: AS NOTED	PROJECT: TWO STORY HOUSE 4526 WEST LAKE ROAD SOUTH BRISTOL, NY 14424	CLIENT: SCHUTT RESIDENCE 4526 W LAKE RD	DRAWING TITLE: WEST ELEVATION NORTH ELEVATION	<div><p>HUNT JGL Architecture PLLC 45 Coral Way, Rochester, NY 14618 585-424-3020 Fax: 585-424-3023</p></div>

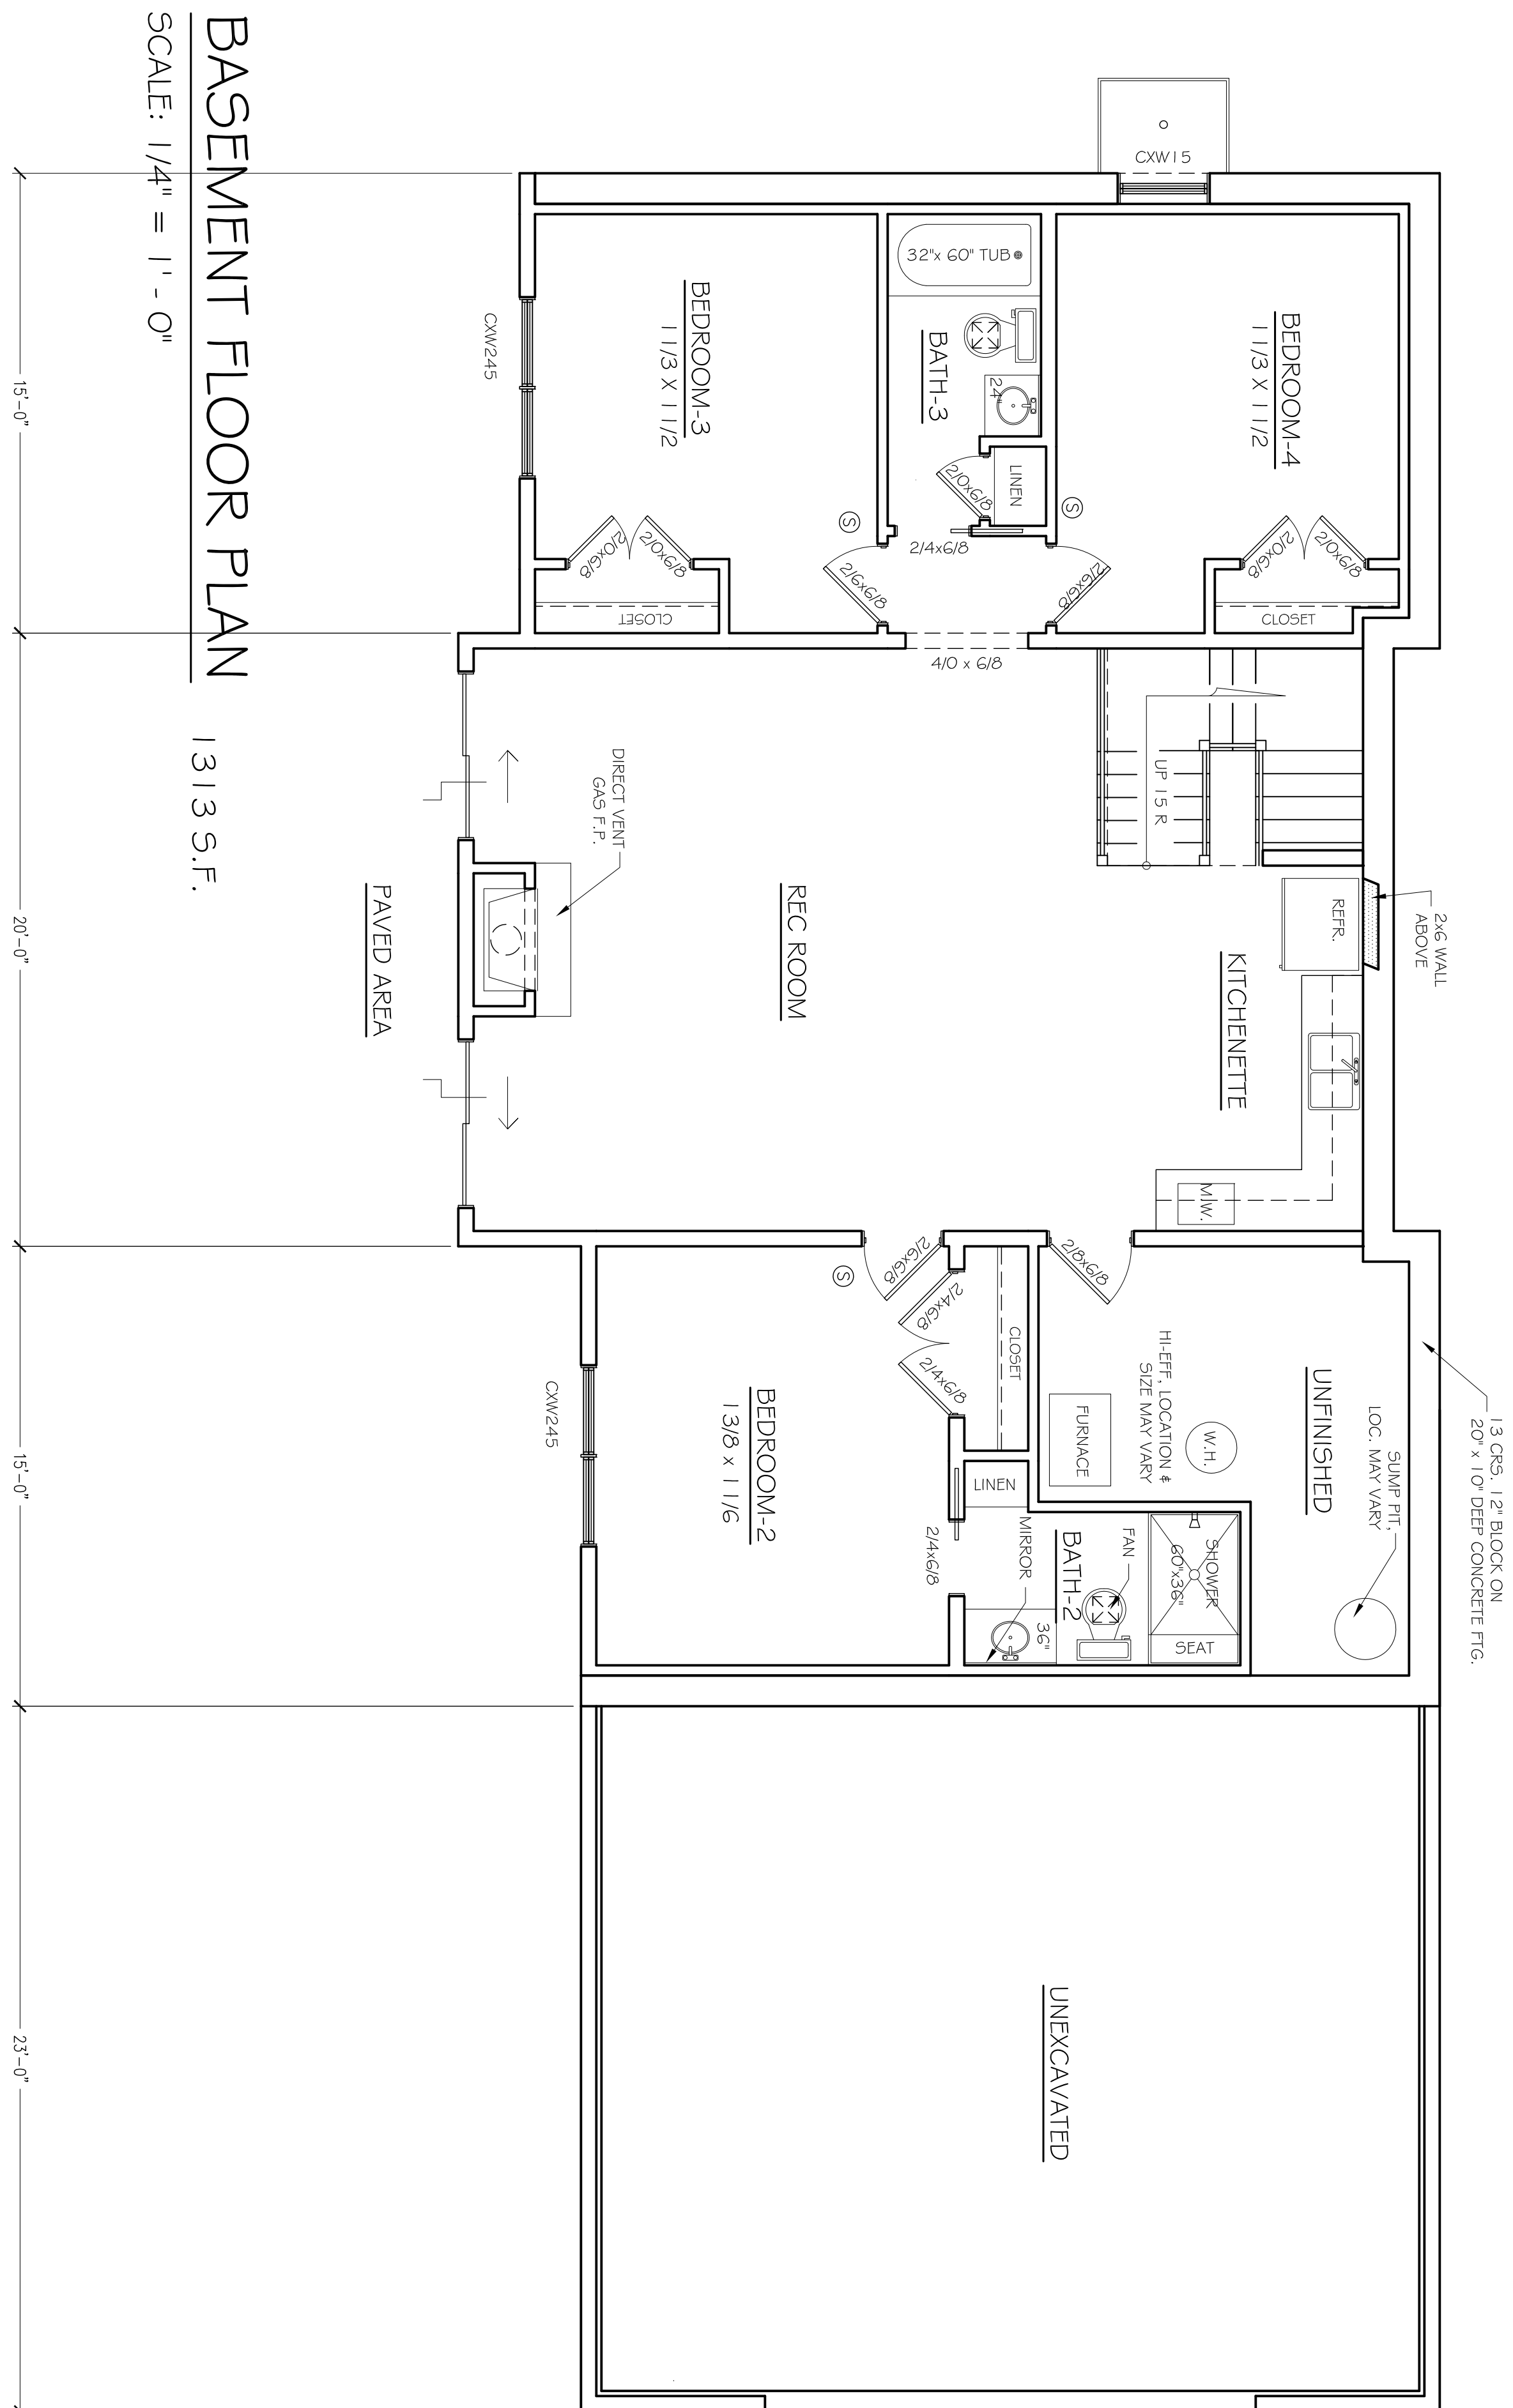[illegible]

DATE: FEBRUARY 12, 2020 A-4	PROJ. #: AS NOTED	Scale: AS NOTED	<u>DRAWING TITLE</u> BASEMENT PLAN	<u>CLIENT</u> SCHUTT RESIDENCE 4526 W.LAKE RD	<u>PROJECT:</u> TWO STORY HOUSE 4526 WEST LAKE ROAD SOUTH BRISTOL, NY 14424	Email: RKH00052@ARCH00201 HUNT JGL Architecture PLLC 45 Coral Way, Rochester, NY 14618 585-424-3020 Fax: 585-424-3023

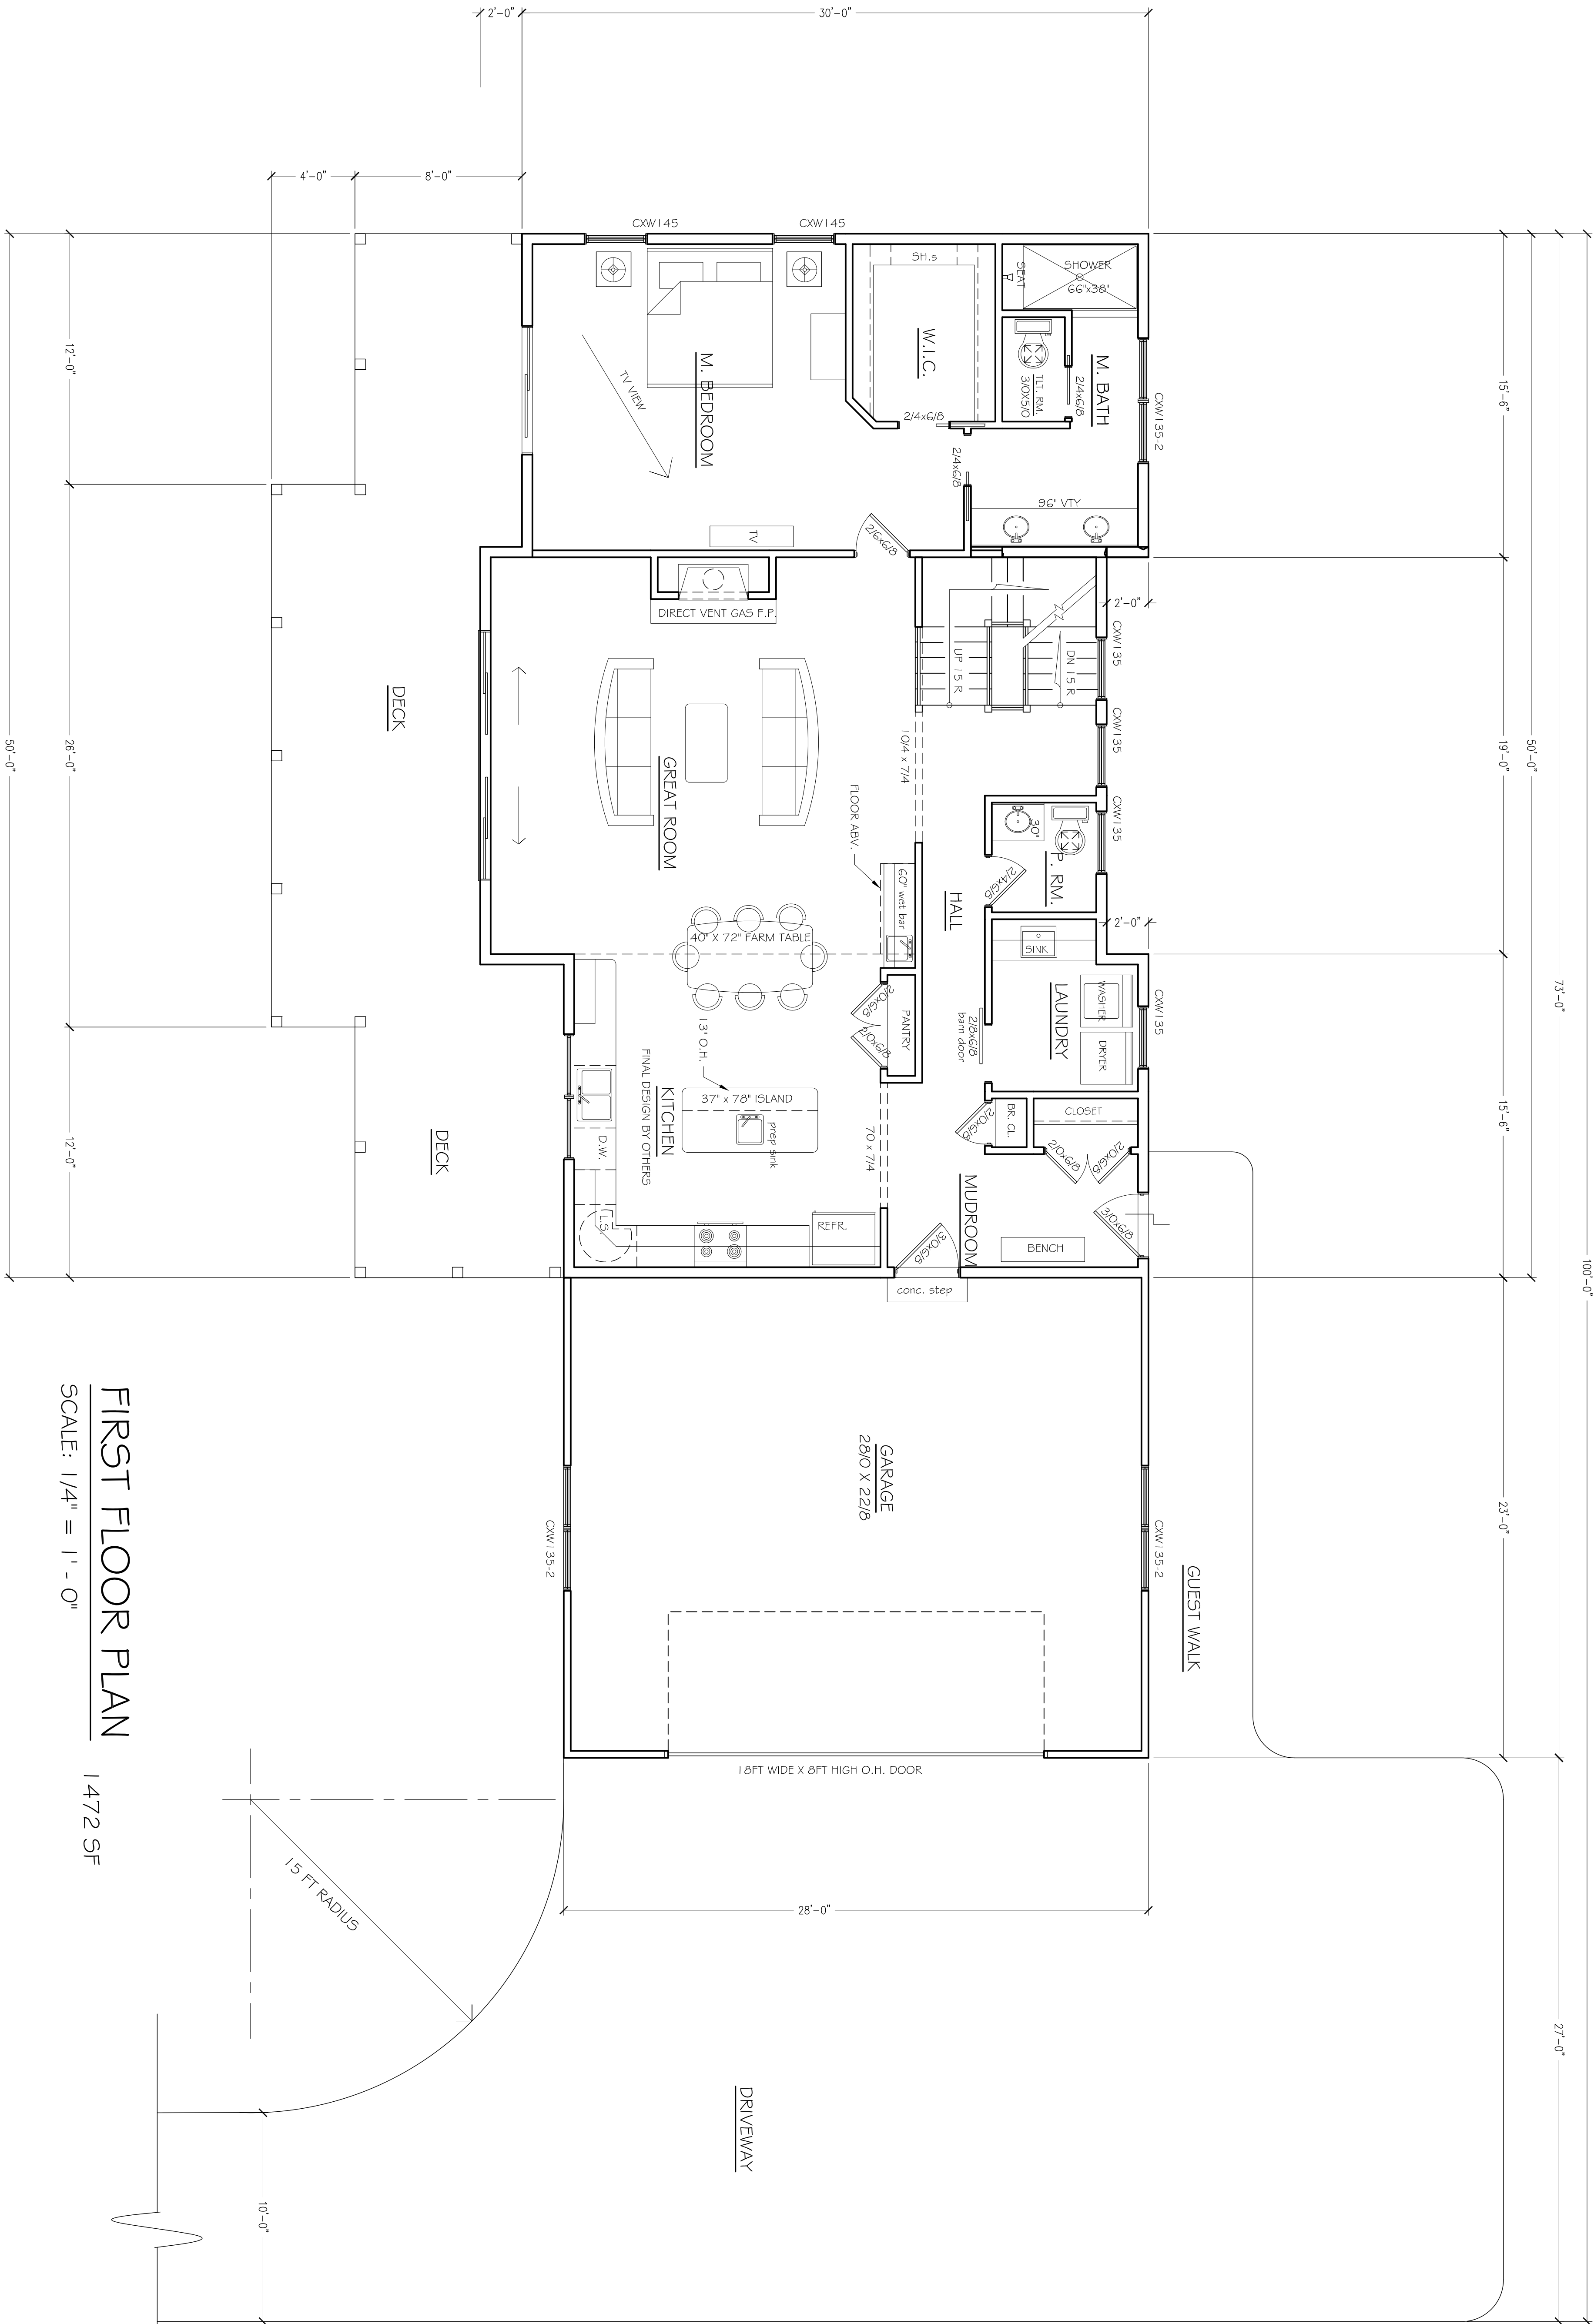

FIRST FLOOR PLAN
SCALE: 1/4" = 1' - 0"
1472 SF

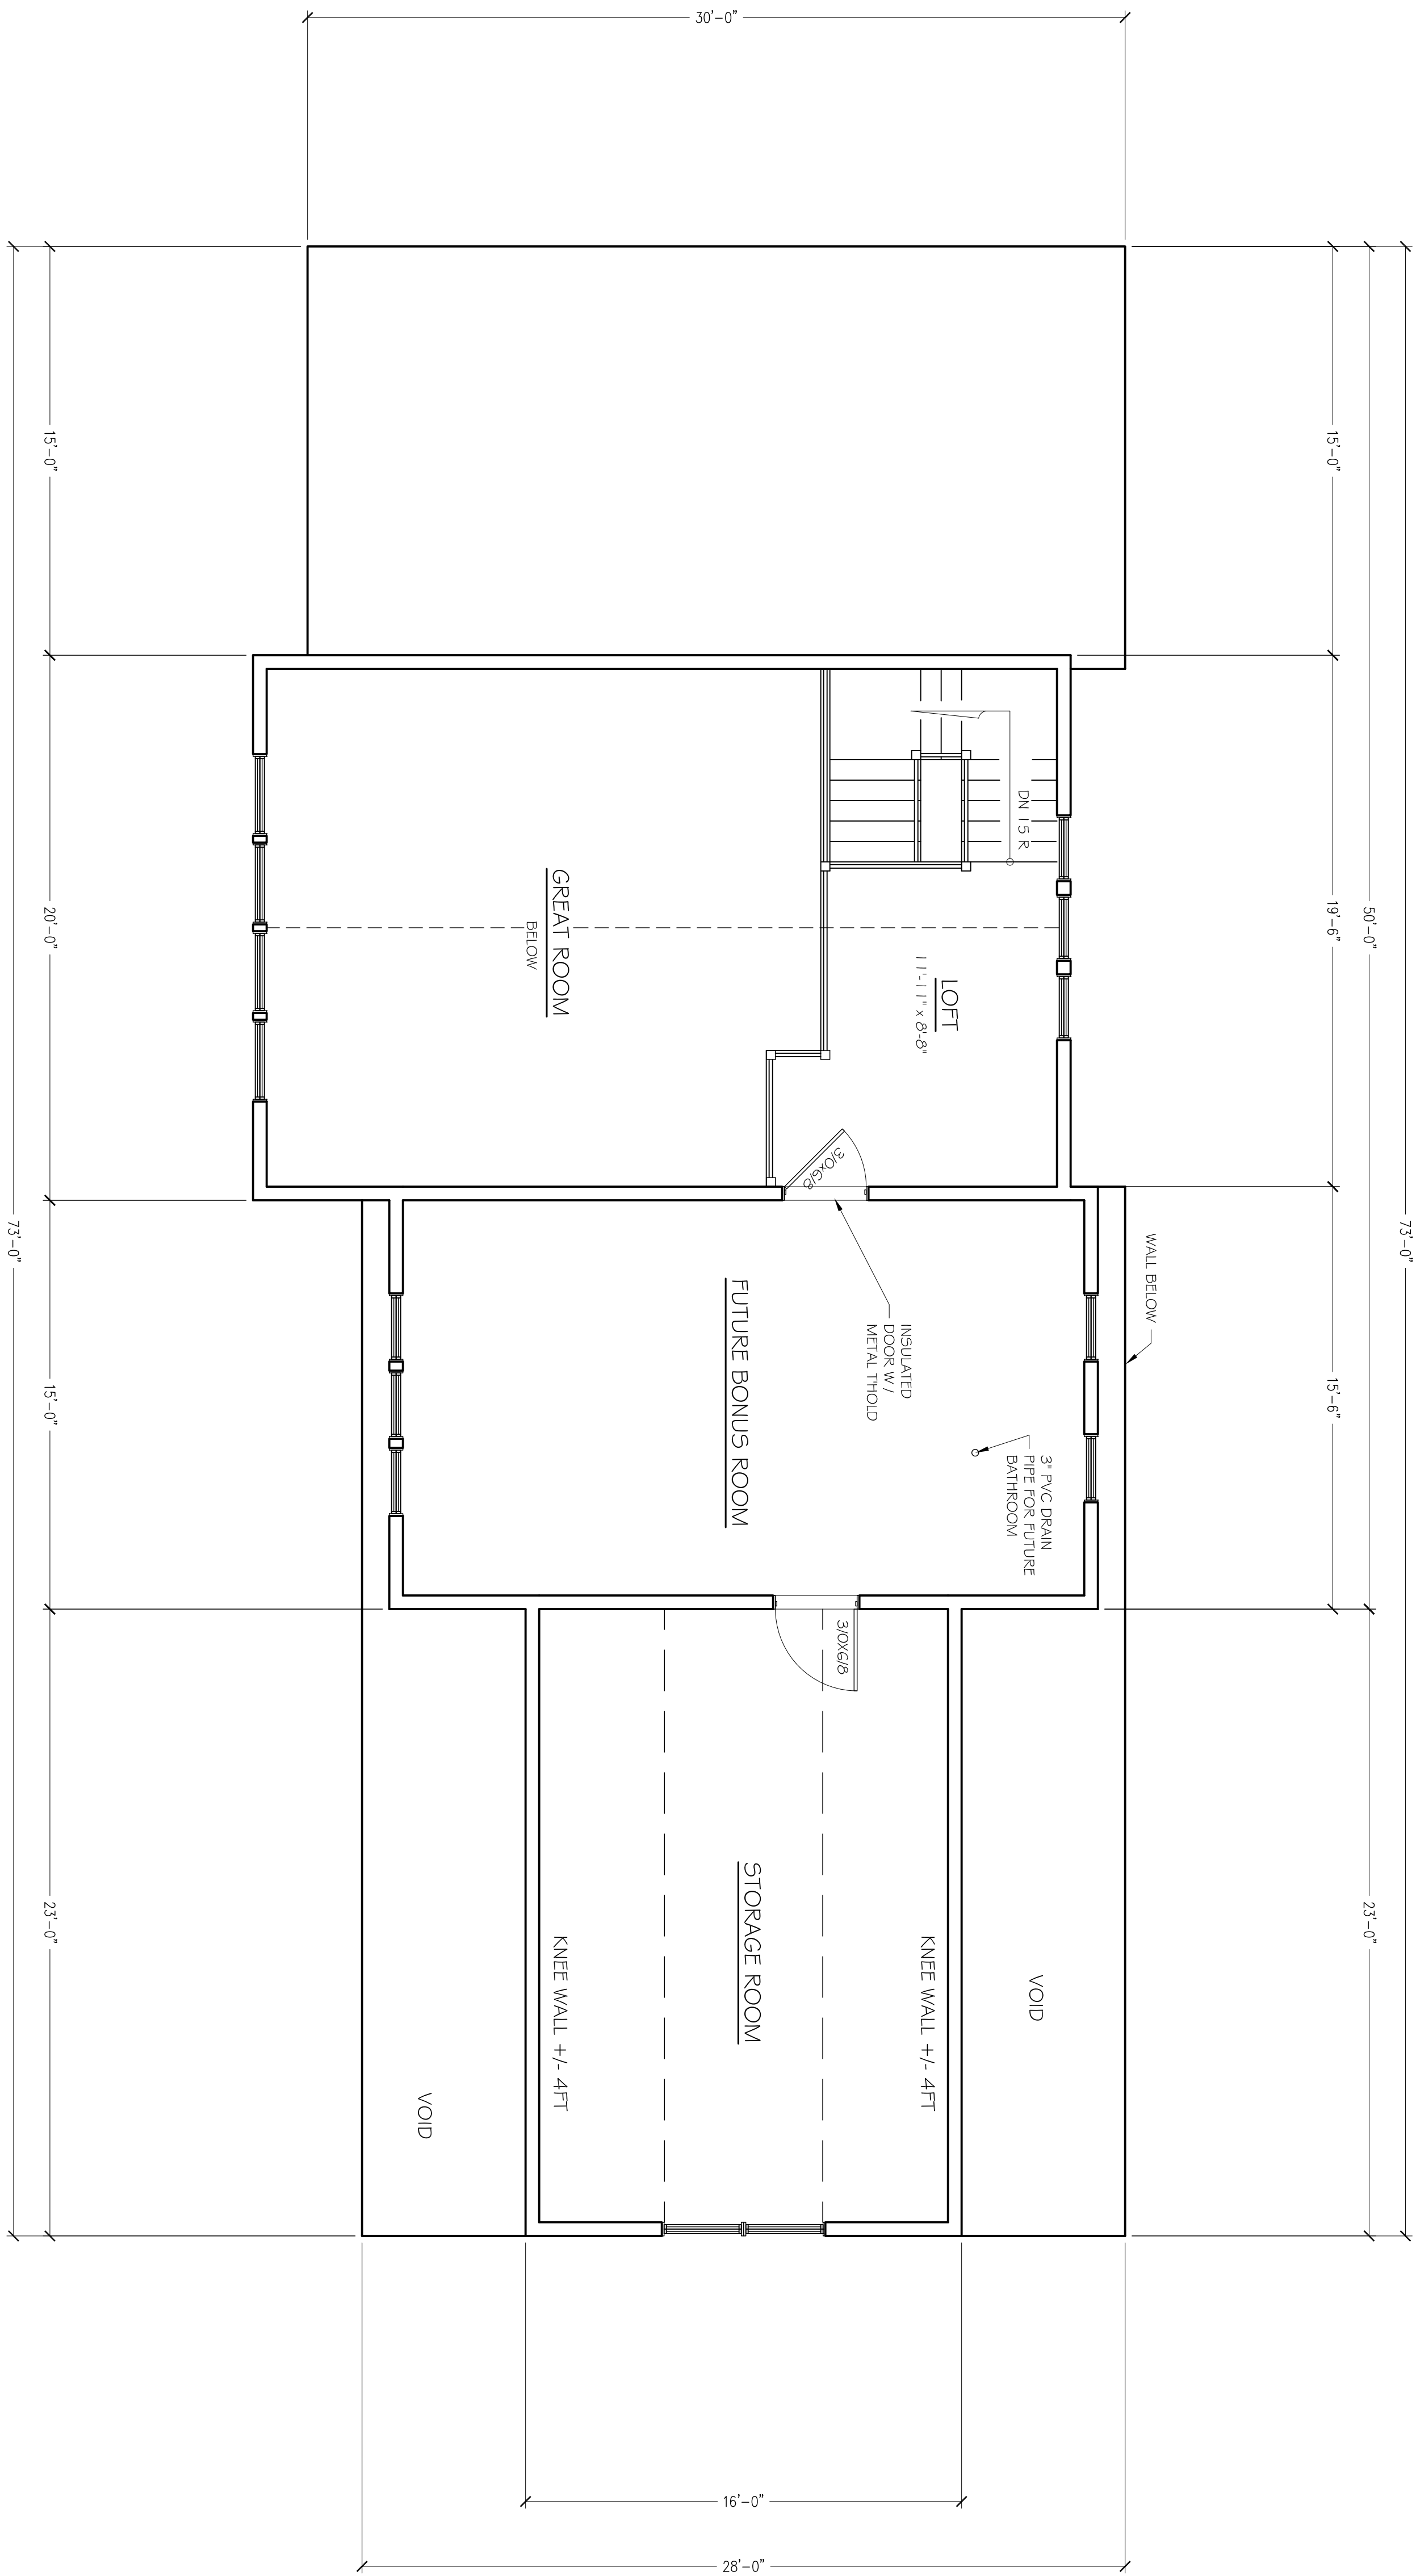

SECOND FLOOR PLAN LOFT 119 S.F.
SCALE: 1/4" = 1' - 0"

IT IS A VIOLATION OF LAW FOR ANY PERSON, UNLESS ACTING UNDER THE SUPERVISION OF A LICENSED PROFESSIONAL TO ALTER ANY ITEM ON THIS DOCUMENT IN ANY WAY.

ANY LICENSEE WHO ALTERS THIS DOCUMENT IS REQUIRED BY LAW TO FIX HIS OR HER SEAL AND THE NOTATION "ALTERED BY" FOLLOWED BY HIS OR HER SIGNATURE AND A SPECIFIC DESCRIPTION OF THE ALTERATIONS.

THESE DRAWINGS ARE COPYRIGHTED AND ARE SUBJECT TO COPYRIGHT PROTECTION UNDER SSC 102 OF THE COPYRIGHT ACT, 17 U.S.C.

COPYRIGHT 2020
HUNT JGL Architecture PLLC

HUNT JGL
Architecture PLLC

45 Coral Way, Rochester, NY 14618
585-424-3020
Fax: 585-424-3023

PROJECT:
TWO STORY HOUSE
4526 WEST LAKE ROAD
SOUTH BRISTOL, NY
14424

CLIENT
SCHUTT RESIDENCE
4526 W.LAKE RD

DRAWING TITLE
SECOND FLOOR PLAN

Scale:
AS NOTED

PROJ. #:

DATE:
FEBRUARY 12, 2020