




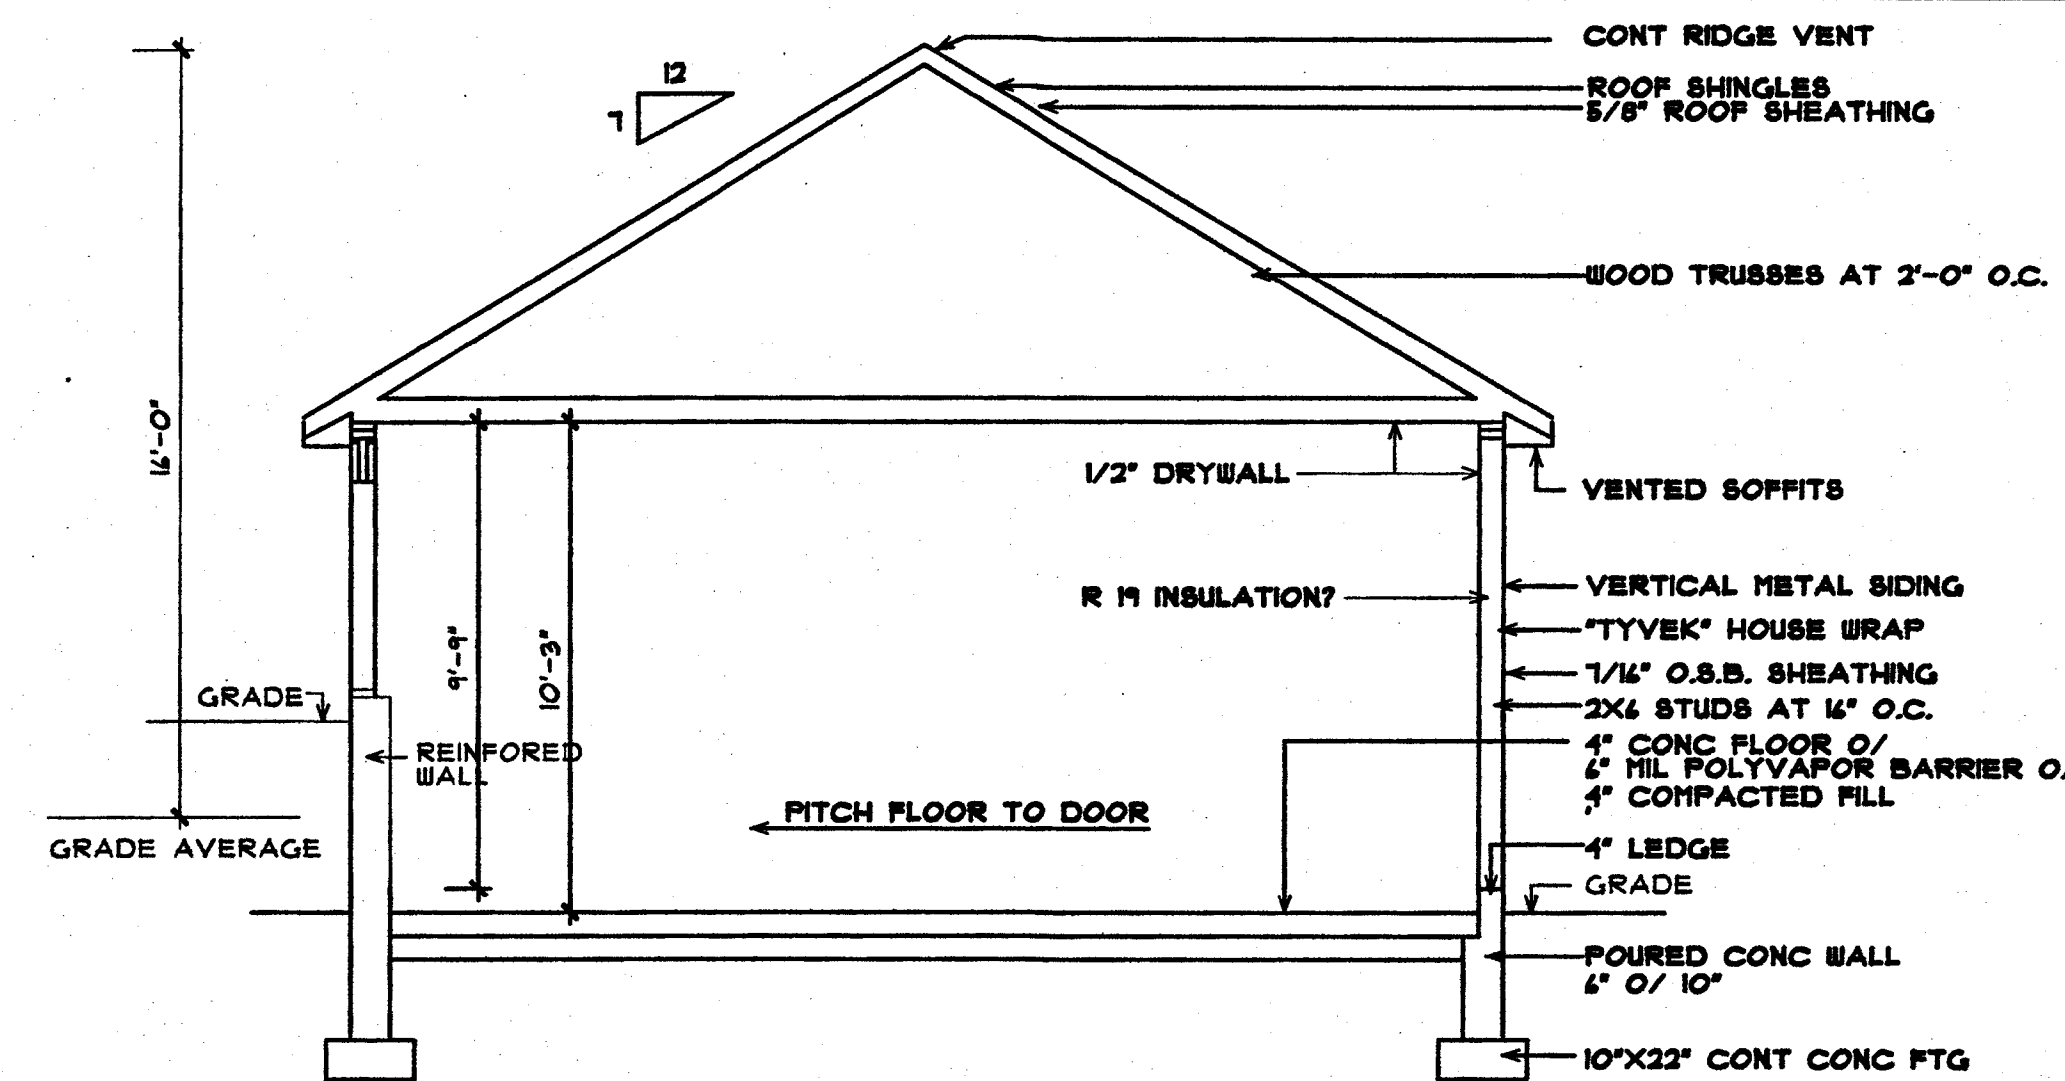


SECTION

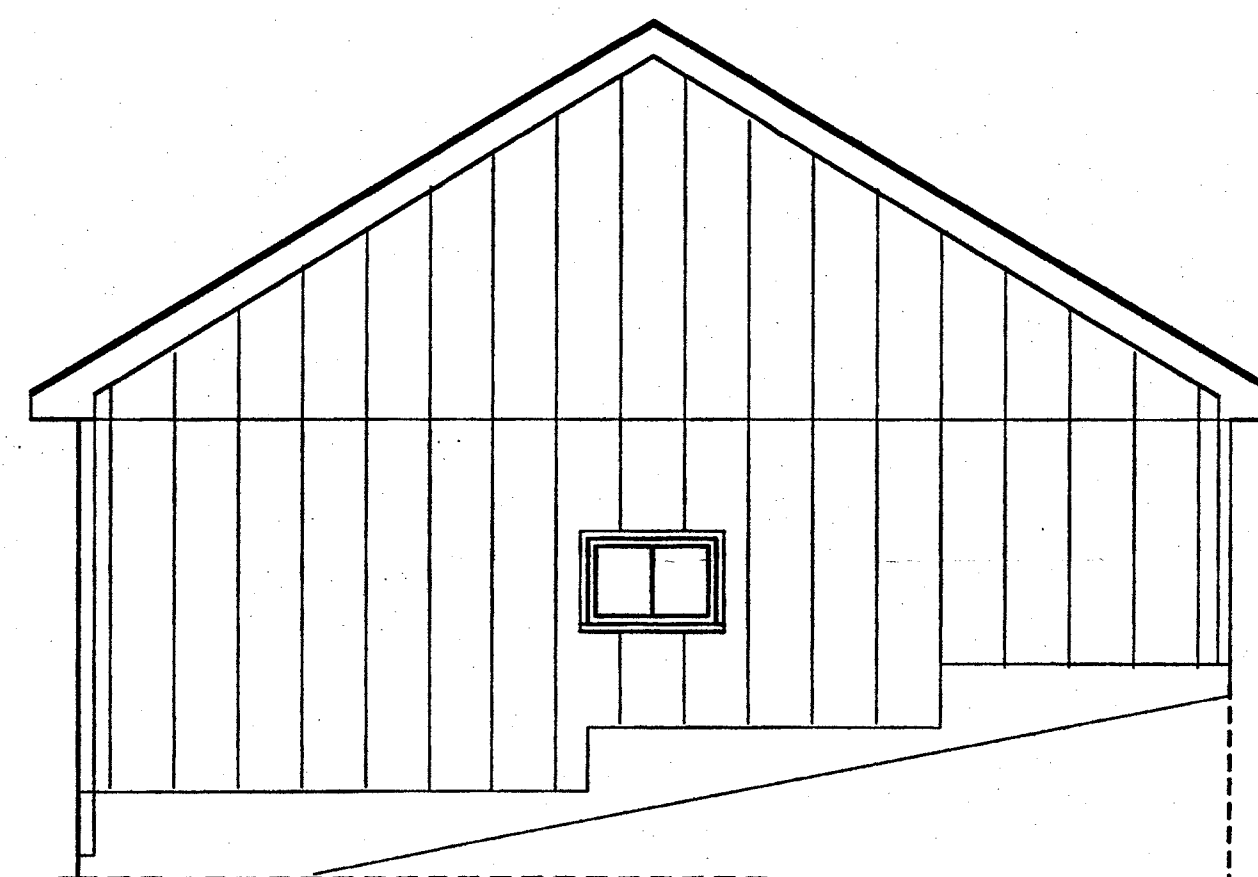


NORTH ELEVATION

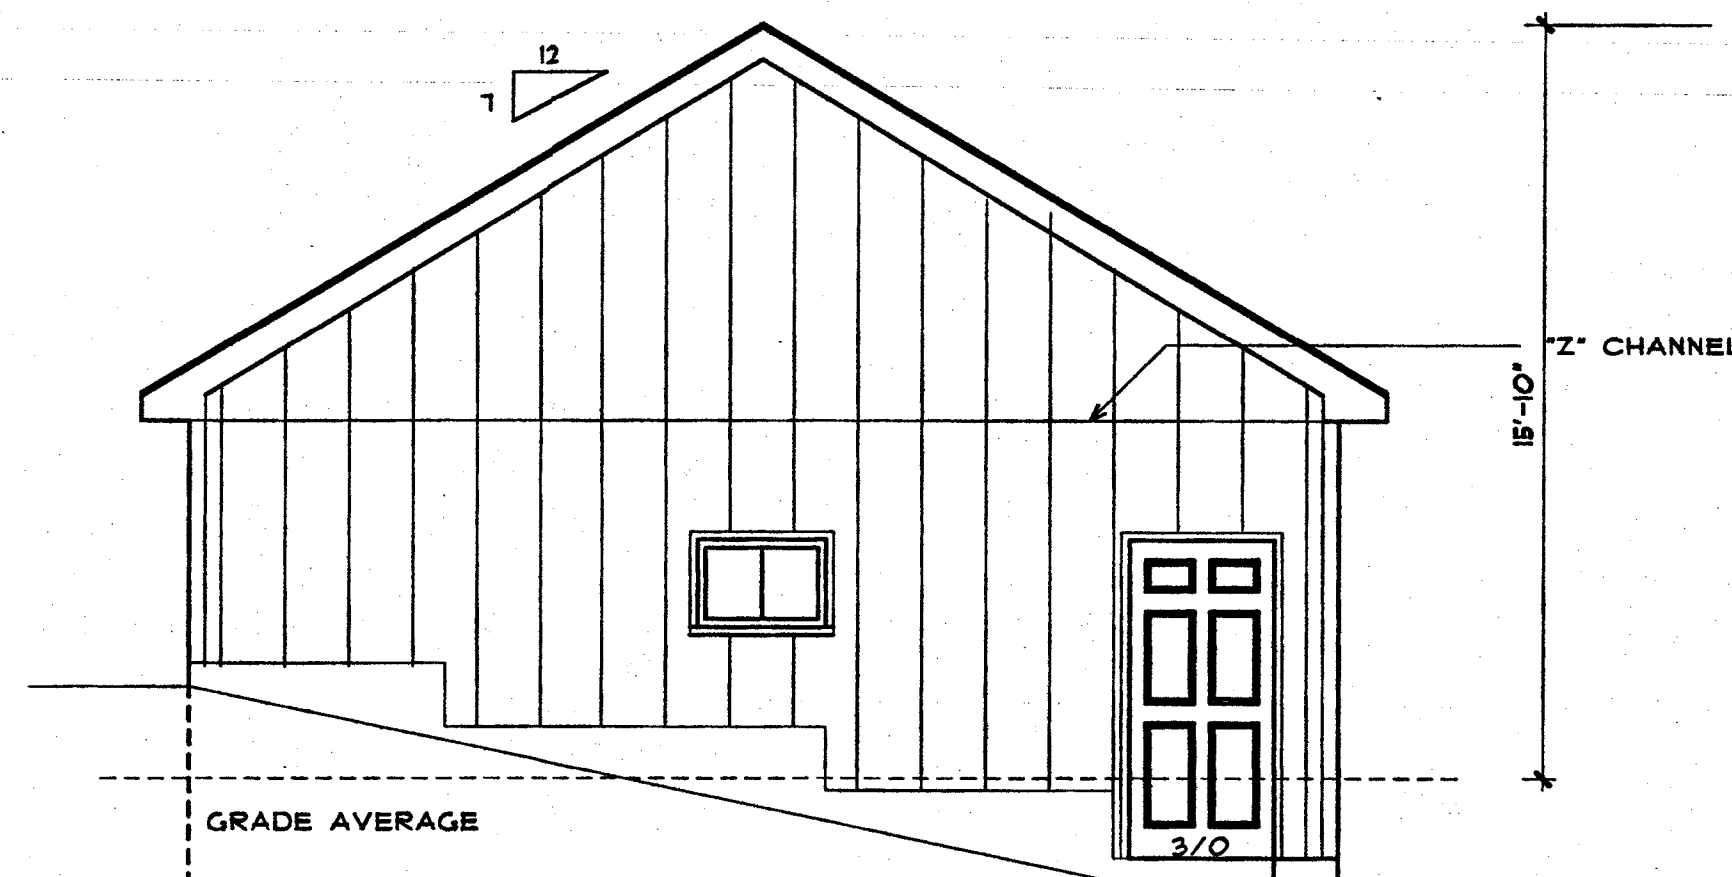


SOUTH ELEVATION

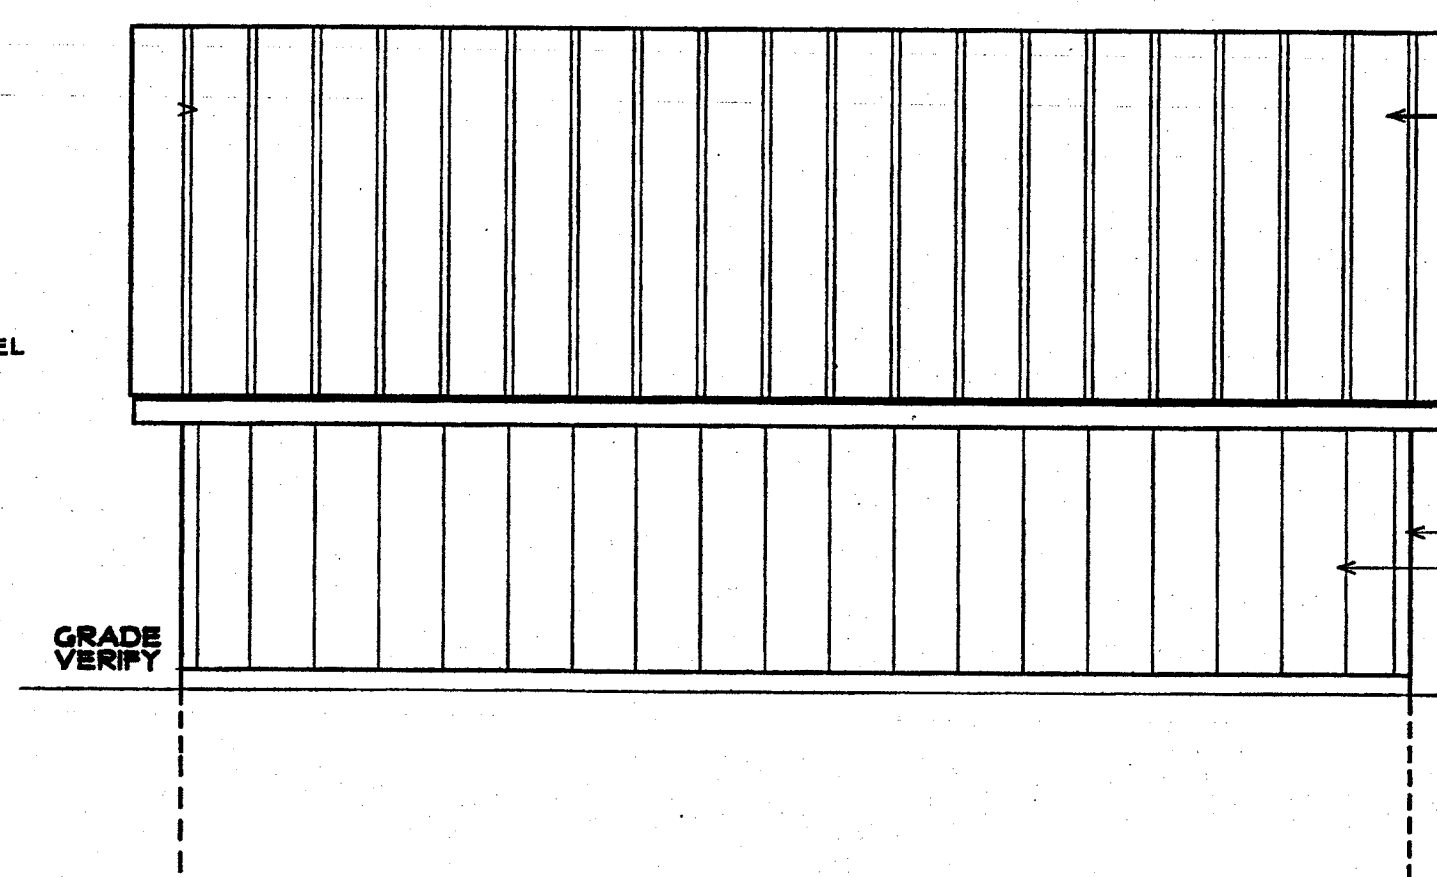

WEST ELEVATION

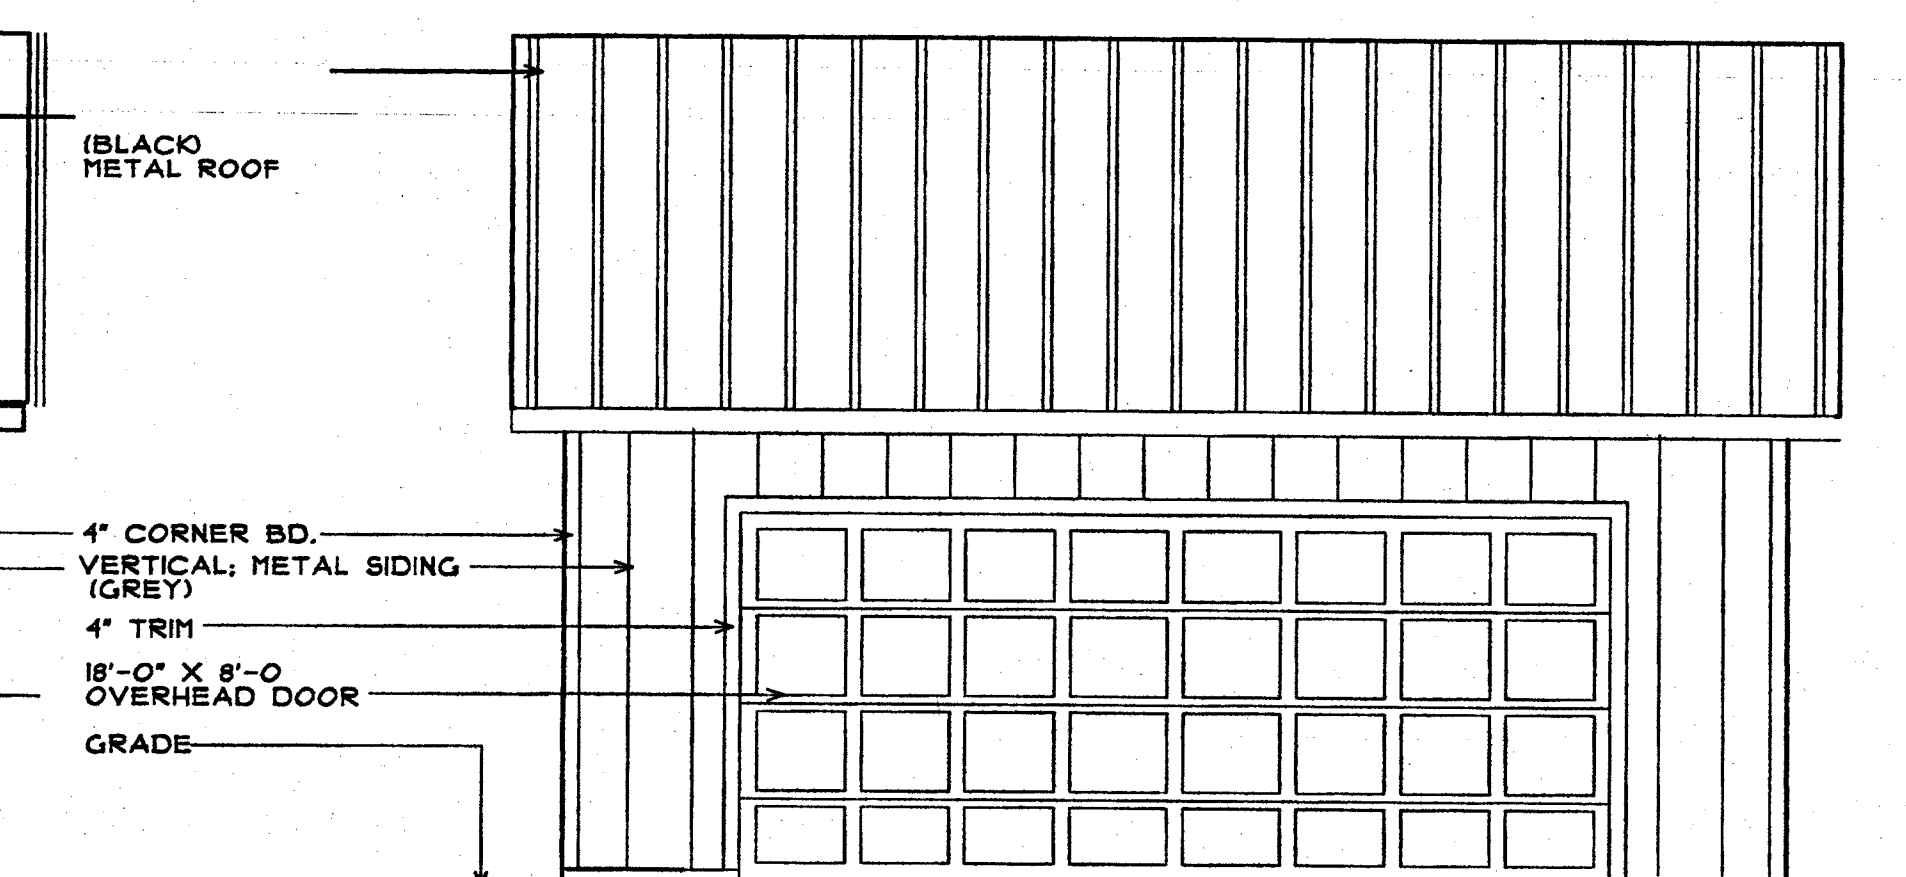


EAST ELEVATION

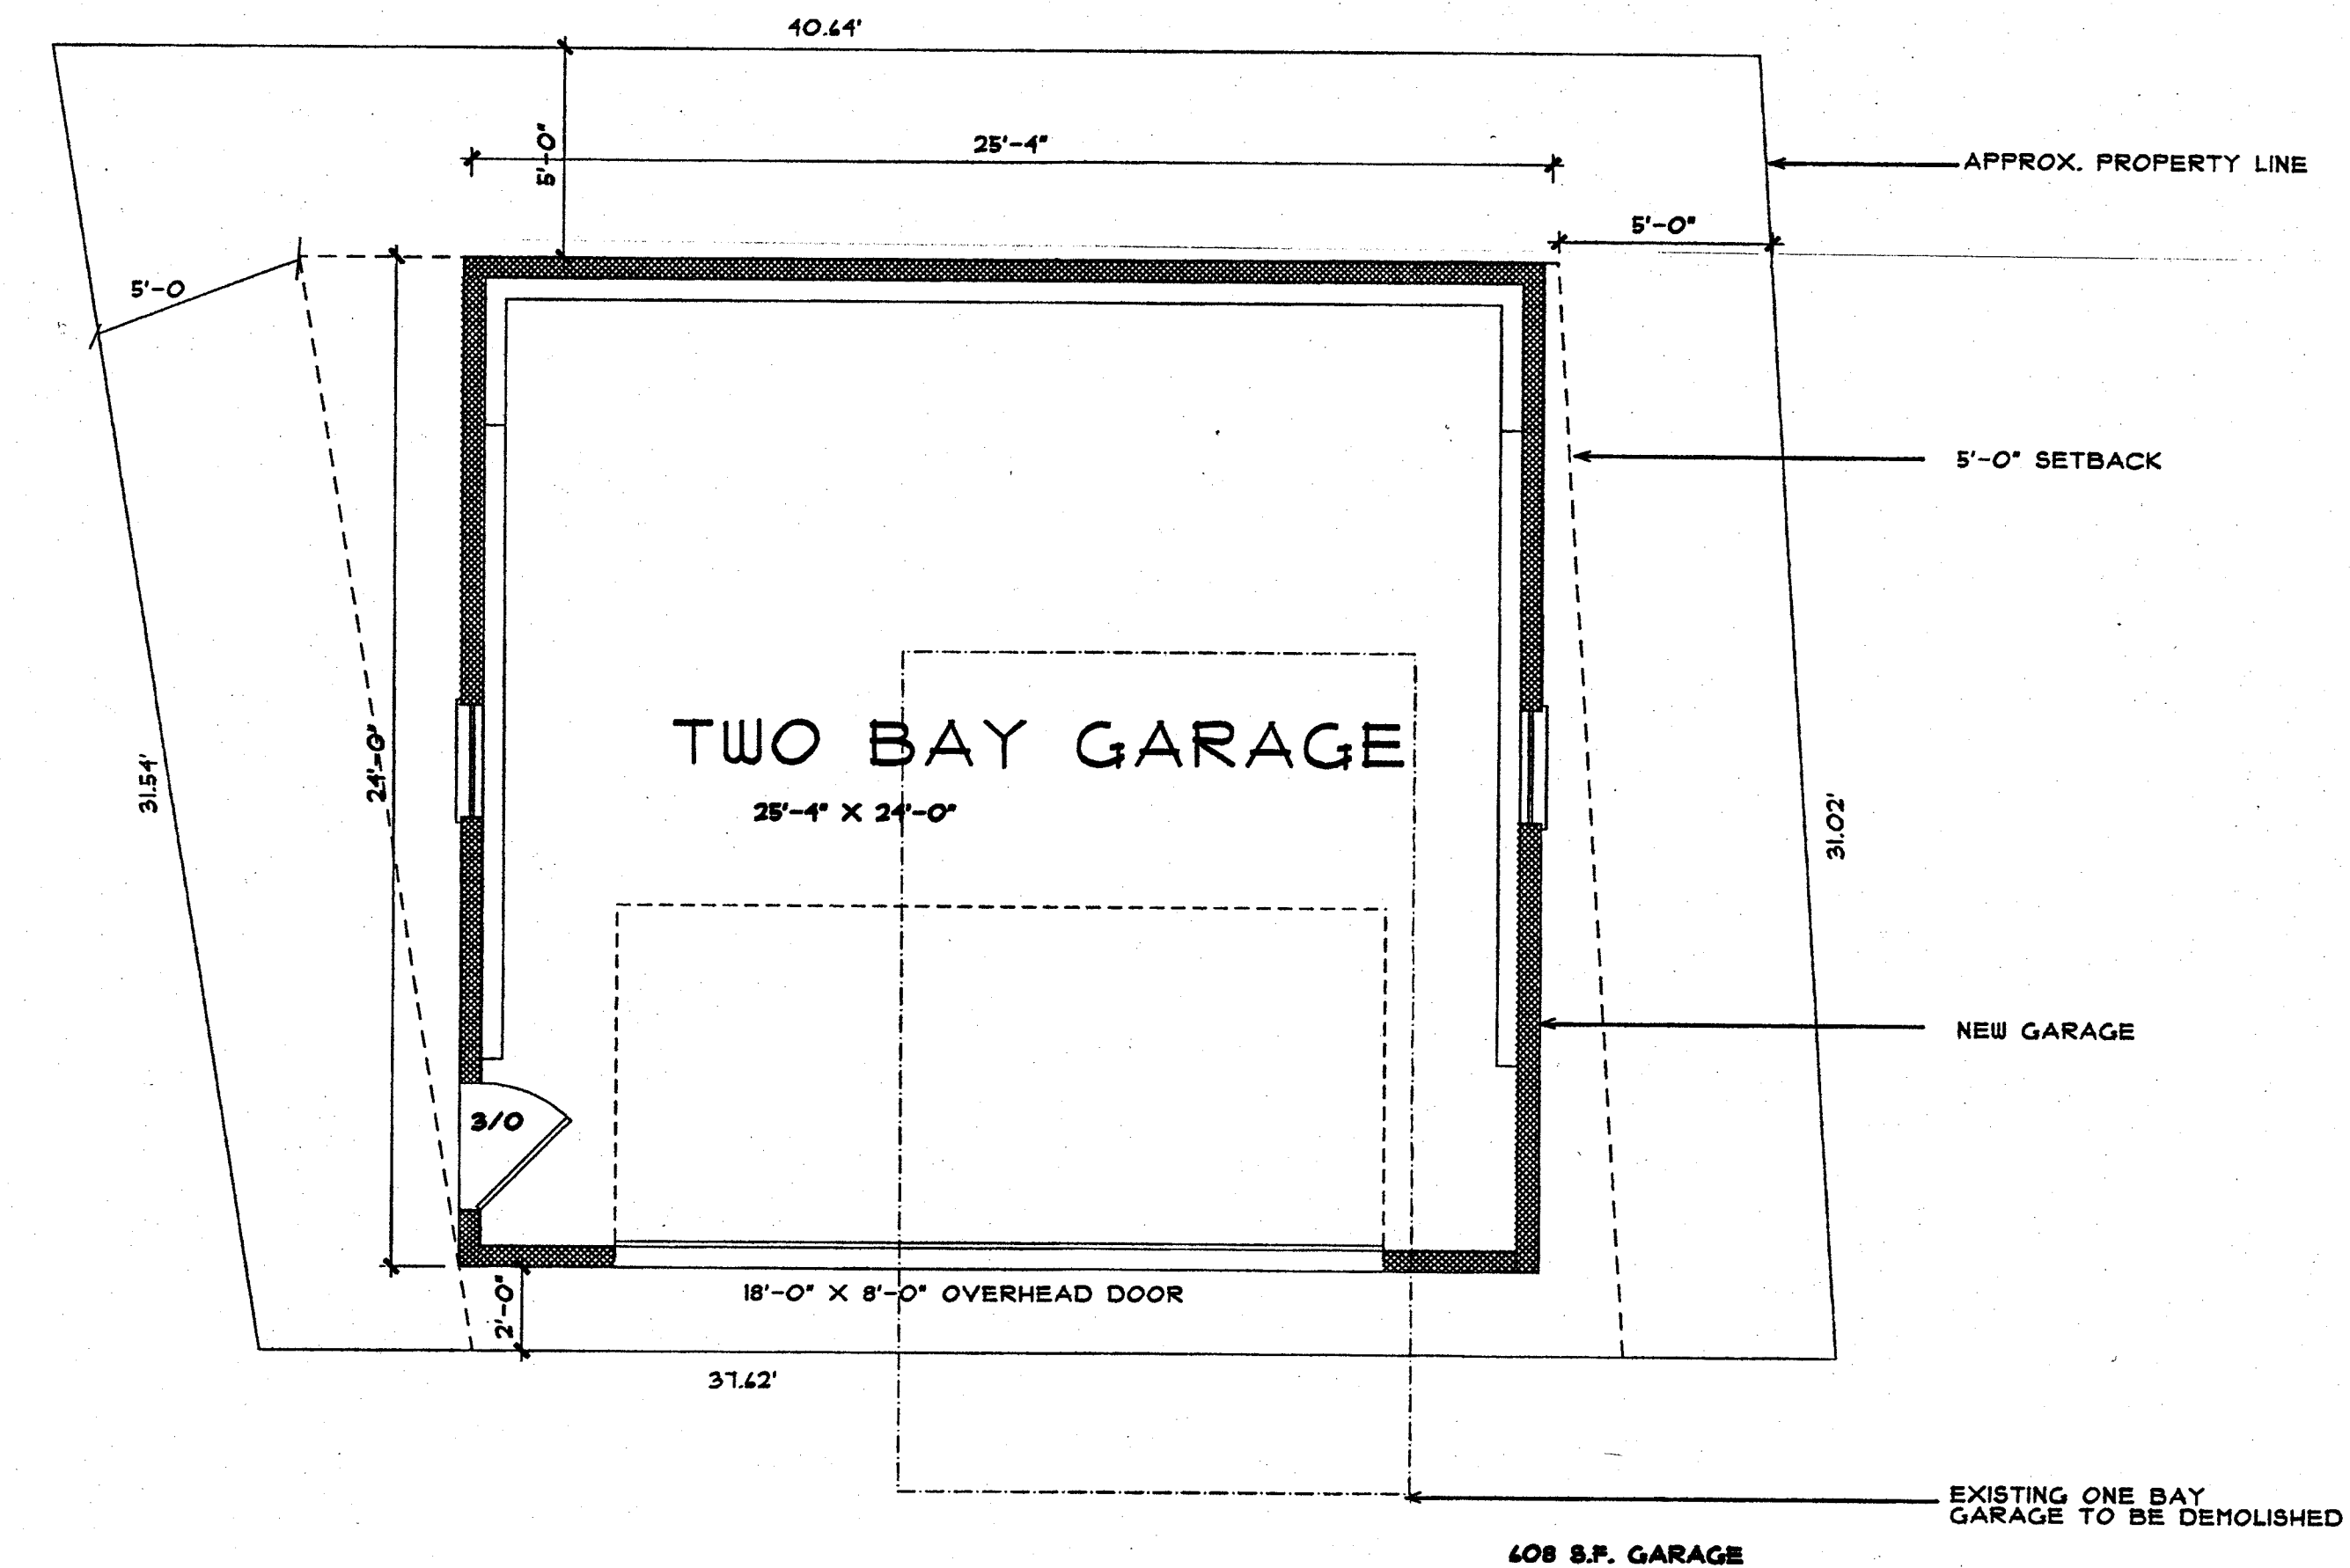

SITE/ FLOOR PLAN

SCALE : 1/4" = 1'-0"

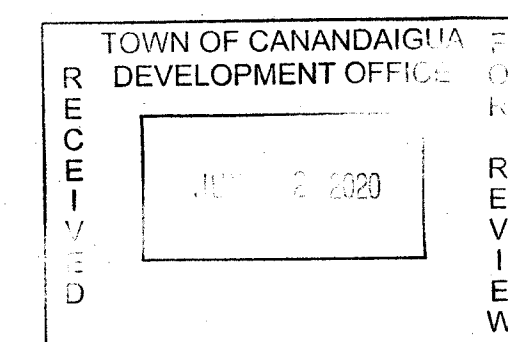

ARCHITECTURAL INNOVATIONS

99 SHOREHAM DRIVE
ROCHESTER, NEW YORK 14618
585-385-5540 E-MAIL AIPC@AOL.COM

PROJECT TWO BAY GARAGE

DRAWING TITLE

PROJECT LOCATION 4443 WEST LAKE ROAD

CLIENT DENNIS KESSLER

SHEET NO.

1 of 1

DRAWN BY JHS

PROJECT NO. 19-011

ARCHITECTURAL INNOVATIONS, P.C.

NO.

REVISION

DATE

BY

THESE PLANS ARE PREPARED FOR THE CLIENT AND NOT FOR THE TOWN OF CANANDAIGUA. THE CLIENT IS RESPONSIBLE FOR OBTAINING ALL NECESSARY PERMITS AND FOR VERIFYING THE ACCURACY OF THE INFORMATION PROVIDED. THE ARCHITECT ASSUMES NO LIABILITY FOR CONSTRUCTION ERRORS OR OMISSIONS. THE ARCHITECT SHALL BE RESPONSIBLE FOR CONSTRUCTION MEANS AND METHODS AND PROGRAMS IN CONNECTION WITH THE WORK.