




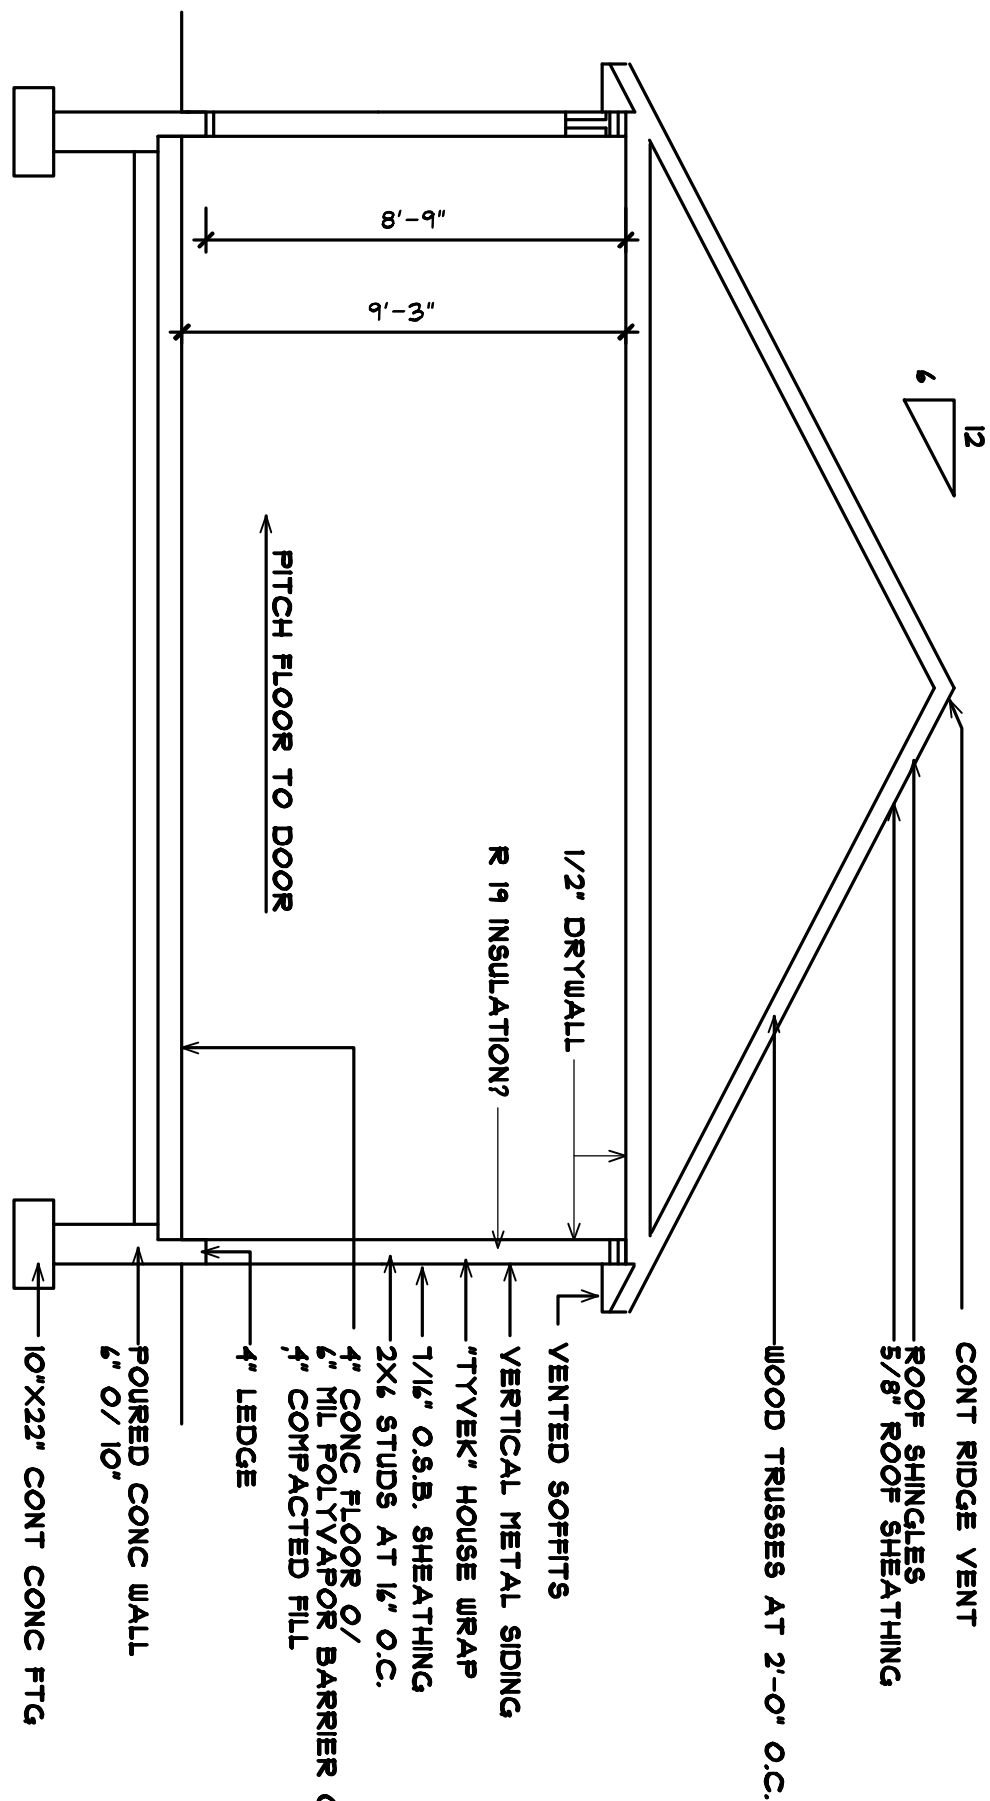


SECTION

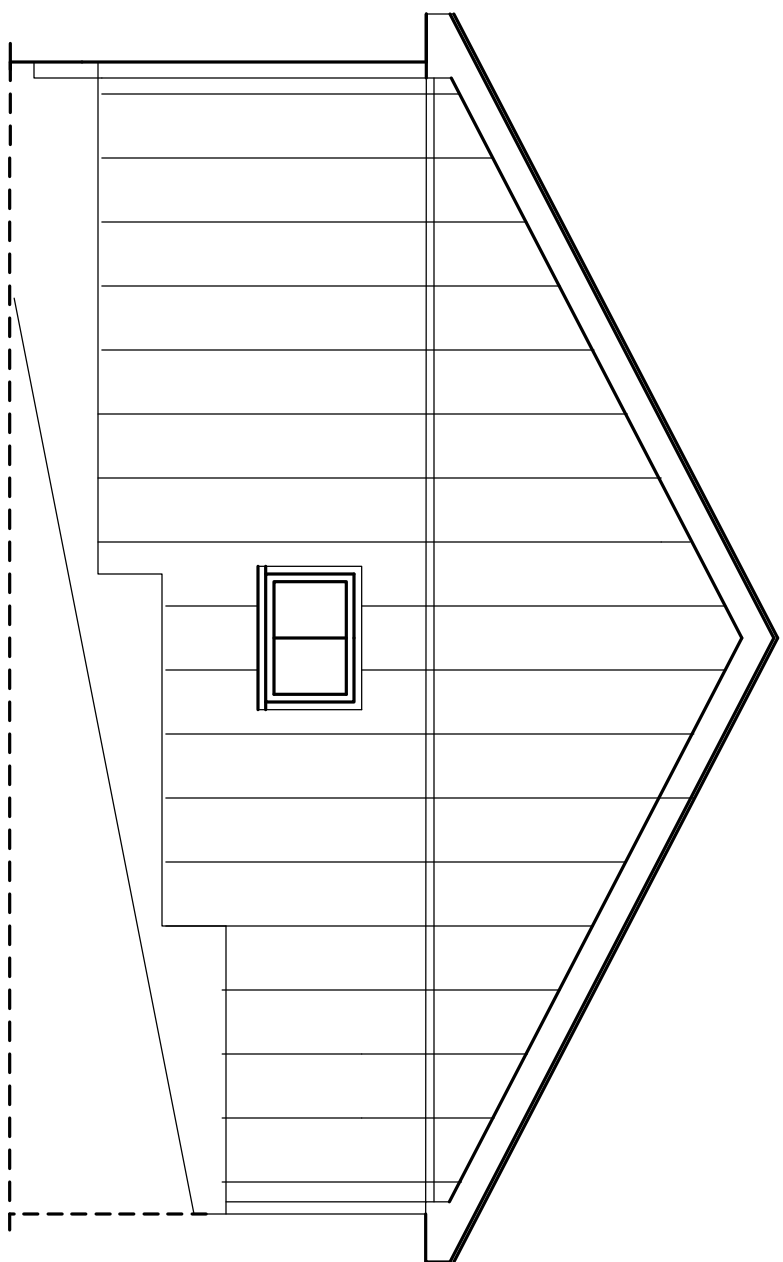

NORTH ELEVATION

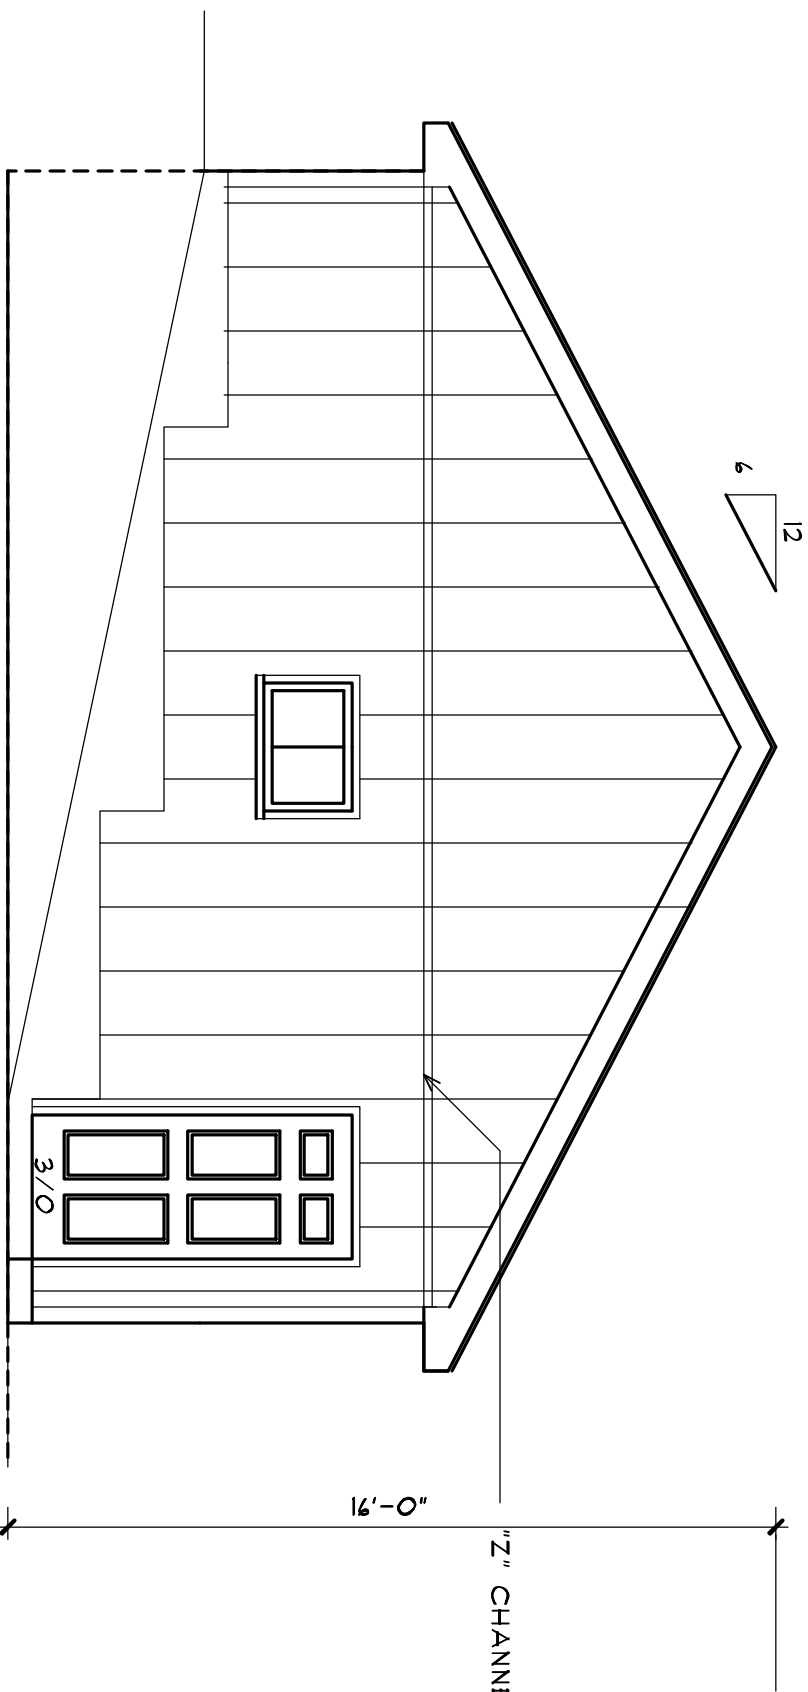

SOUTH ELEVATION

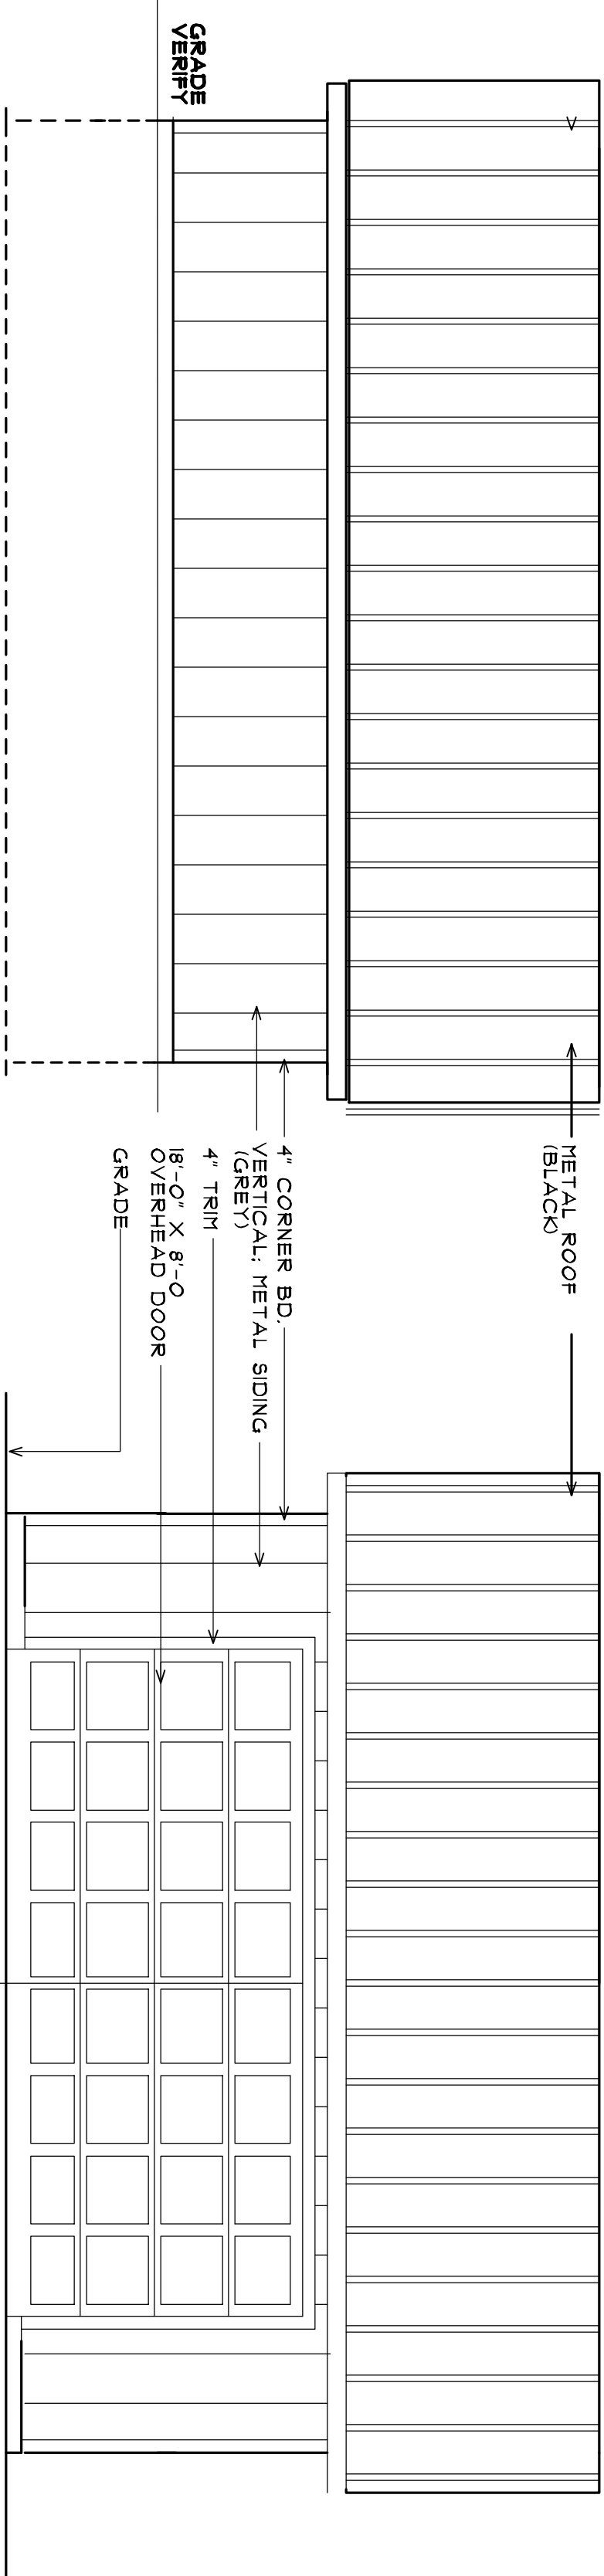


WEST ELEVATION

EAST ELEVATION

SITE / FLOOR PLAN

SCALE : 1/4" = 1'-0"

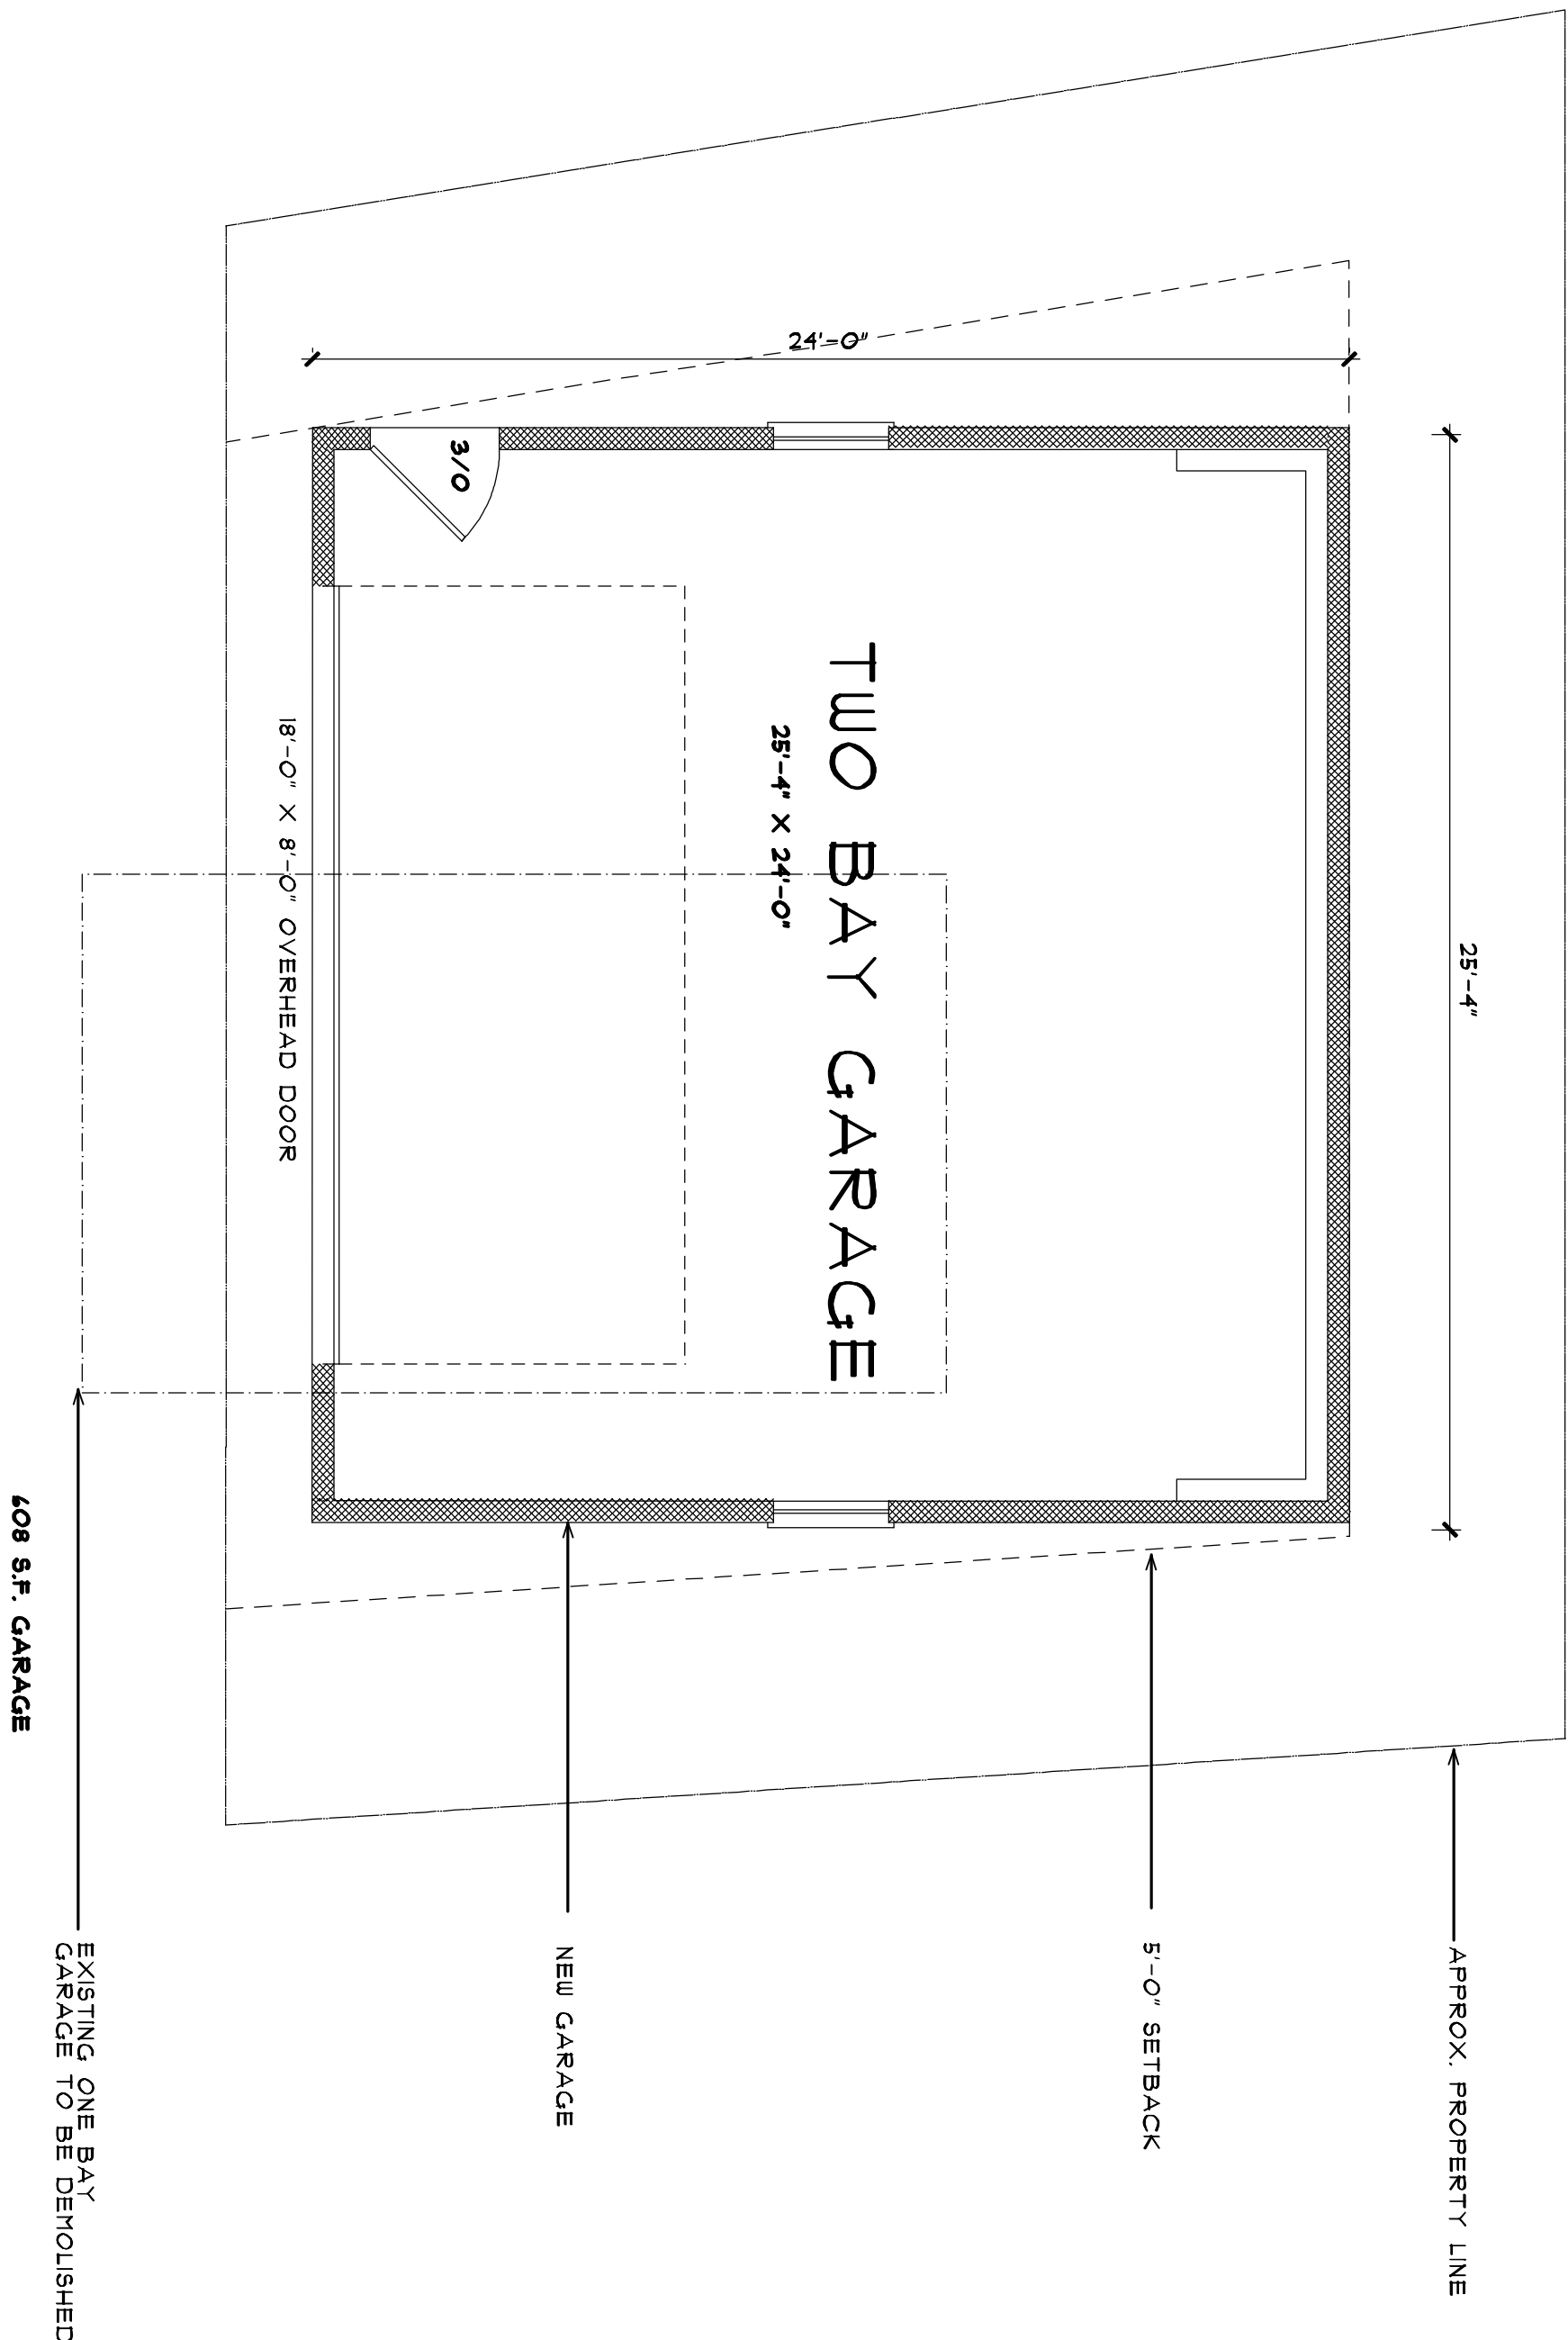

ARCHITECTURAL
INNOVATIONS

99 SHOREHAM DRIVE
ROCHESTER, NEW YORK 14618
585-385-5540 E-MAIL AIPC@AOL.COM

ARCHITECTURAL INNOVATIONS, P.C.			
NO.	REVISION	DATE	BY

THESE PLANS ARE INSTRUMENTS OF SERVICE AND MUST NOT BE ALTERED, REPRODUCED, OR COPIED WITHOUT PRIOR WRITTEN CONSENT.

UNAUTHORIZED ALTERATIONS TO THESE PLANS IS A VIOLATION OF THE NEW YORK STATE EDUCATION LAW, SECTION 1209, ARTICLE 16.

CONTRACTOR TO VERIFY ALL NOTES AND DIMENSIONS BEFORE STARTING CONSTRUCTION AND BE RESPONSIBLE FOR ERRORS AND/OR OMISSIONS.

CONTRACTOR SHALL BE RESPONSIBLE FOR CONSTRUCTION MEANS METHOD, TECHNIQUES, SEQUENCES OR PROCEDURES, AND SAFETY PRECAUTIONS AND PROGRAMS IN CONNECTIONS WITH THE WORK.

PROJECT	
TWO BAY GARAGE	
DRAWING TITLE	
PROJECT LOCATION	4443 WEST LAKE ROAD
CLIENT	DENNIS KESSLER

SHEET NO.

1 of 1

DRAWN BY
JHS

PROJECT NO.