


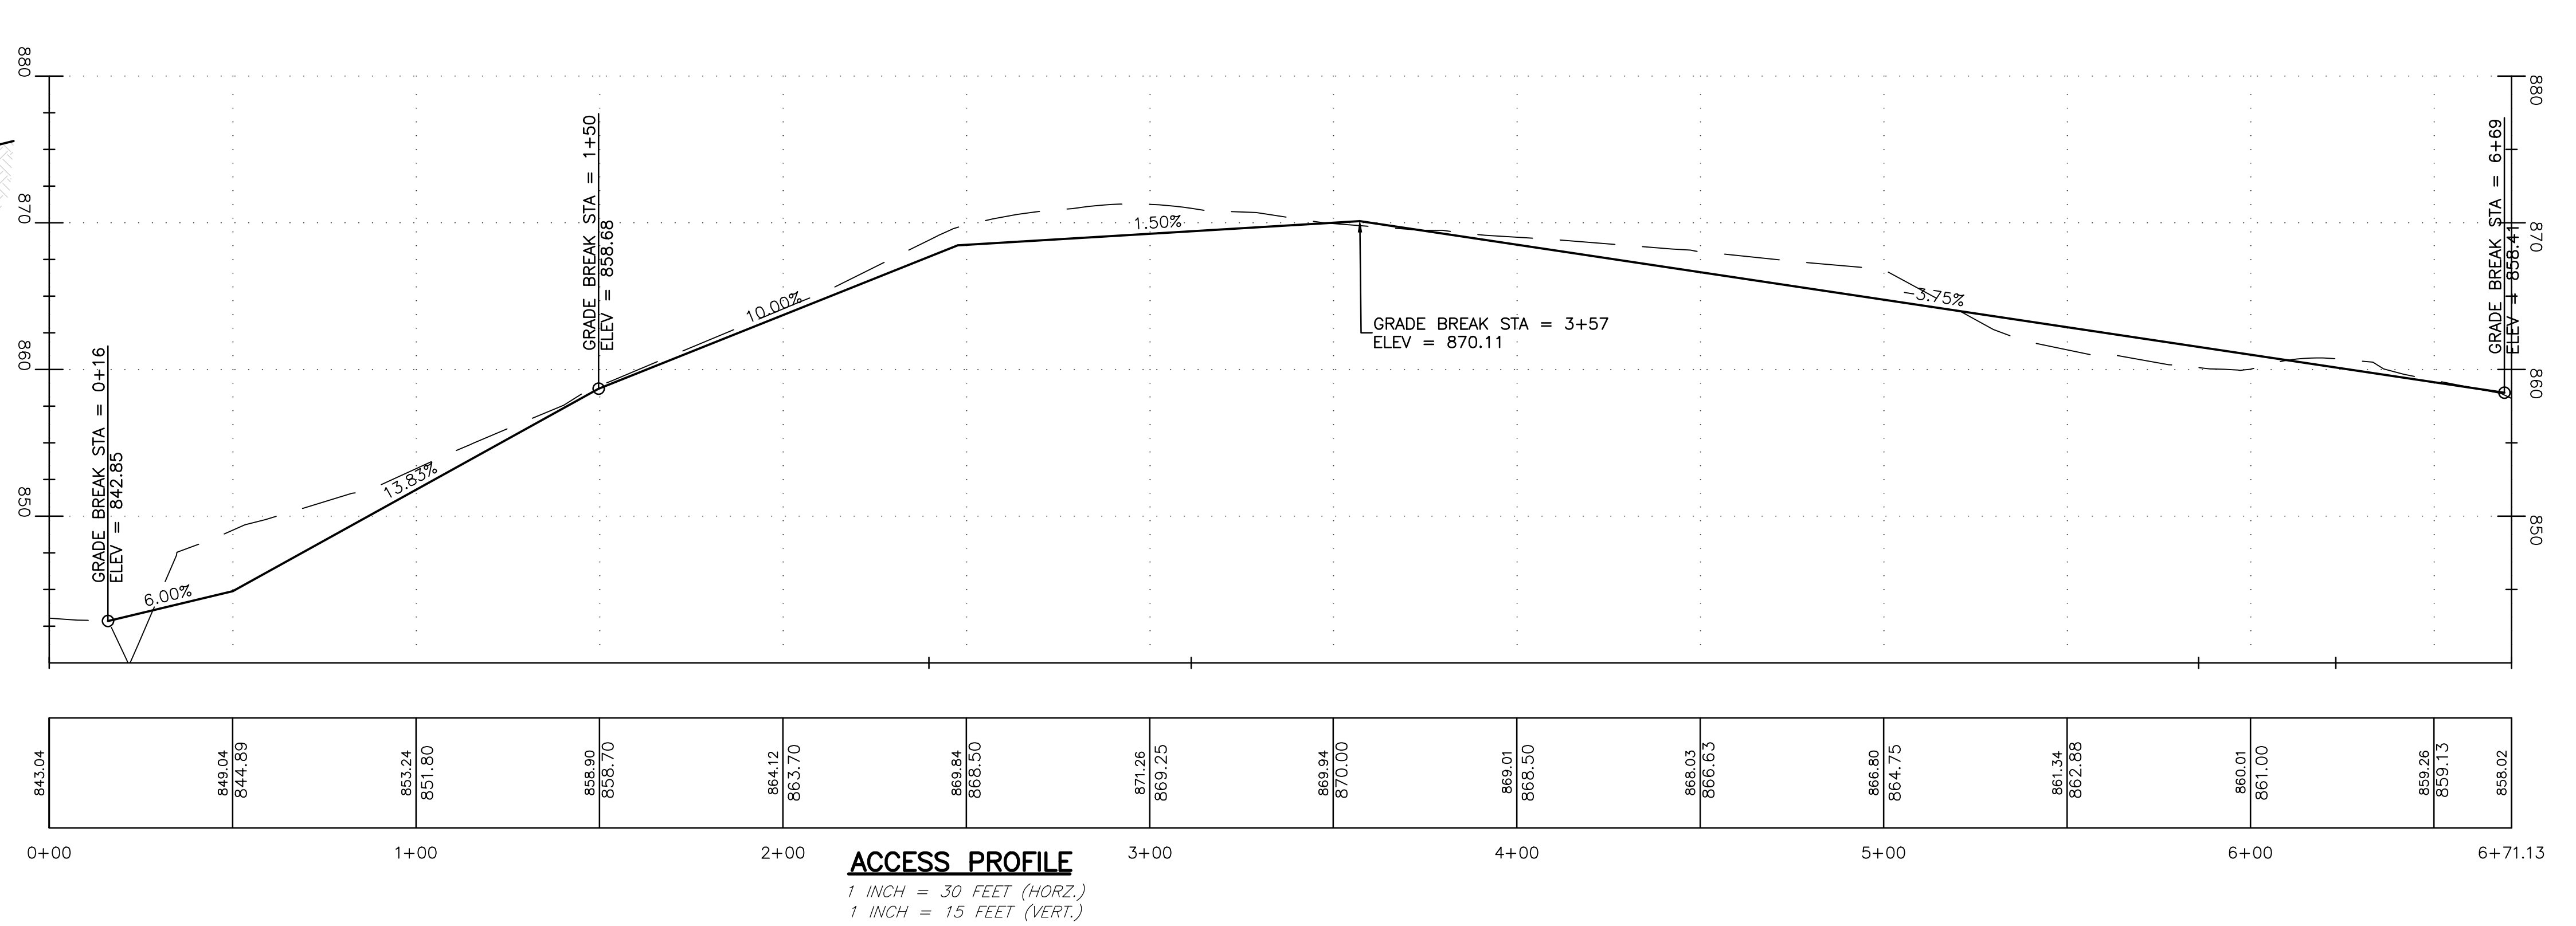


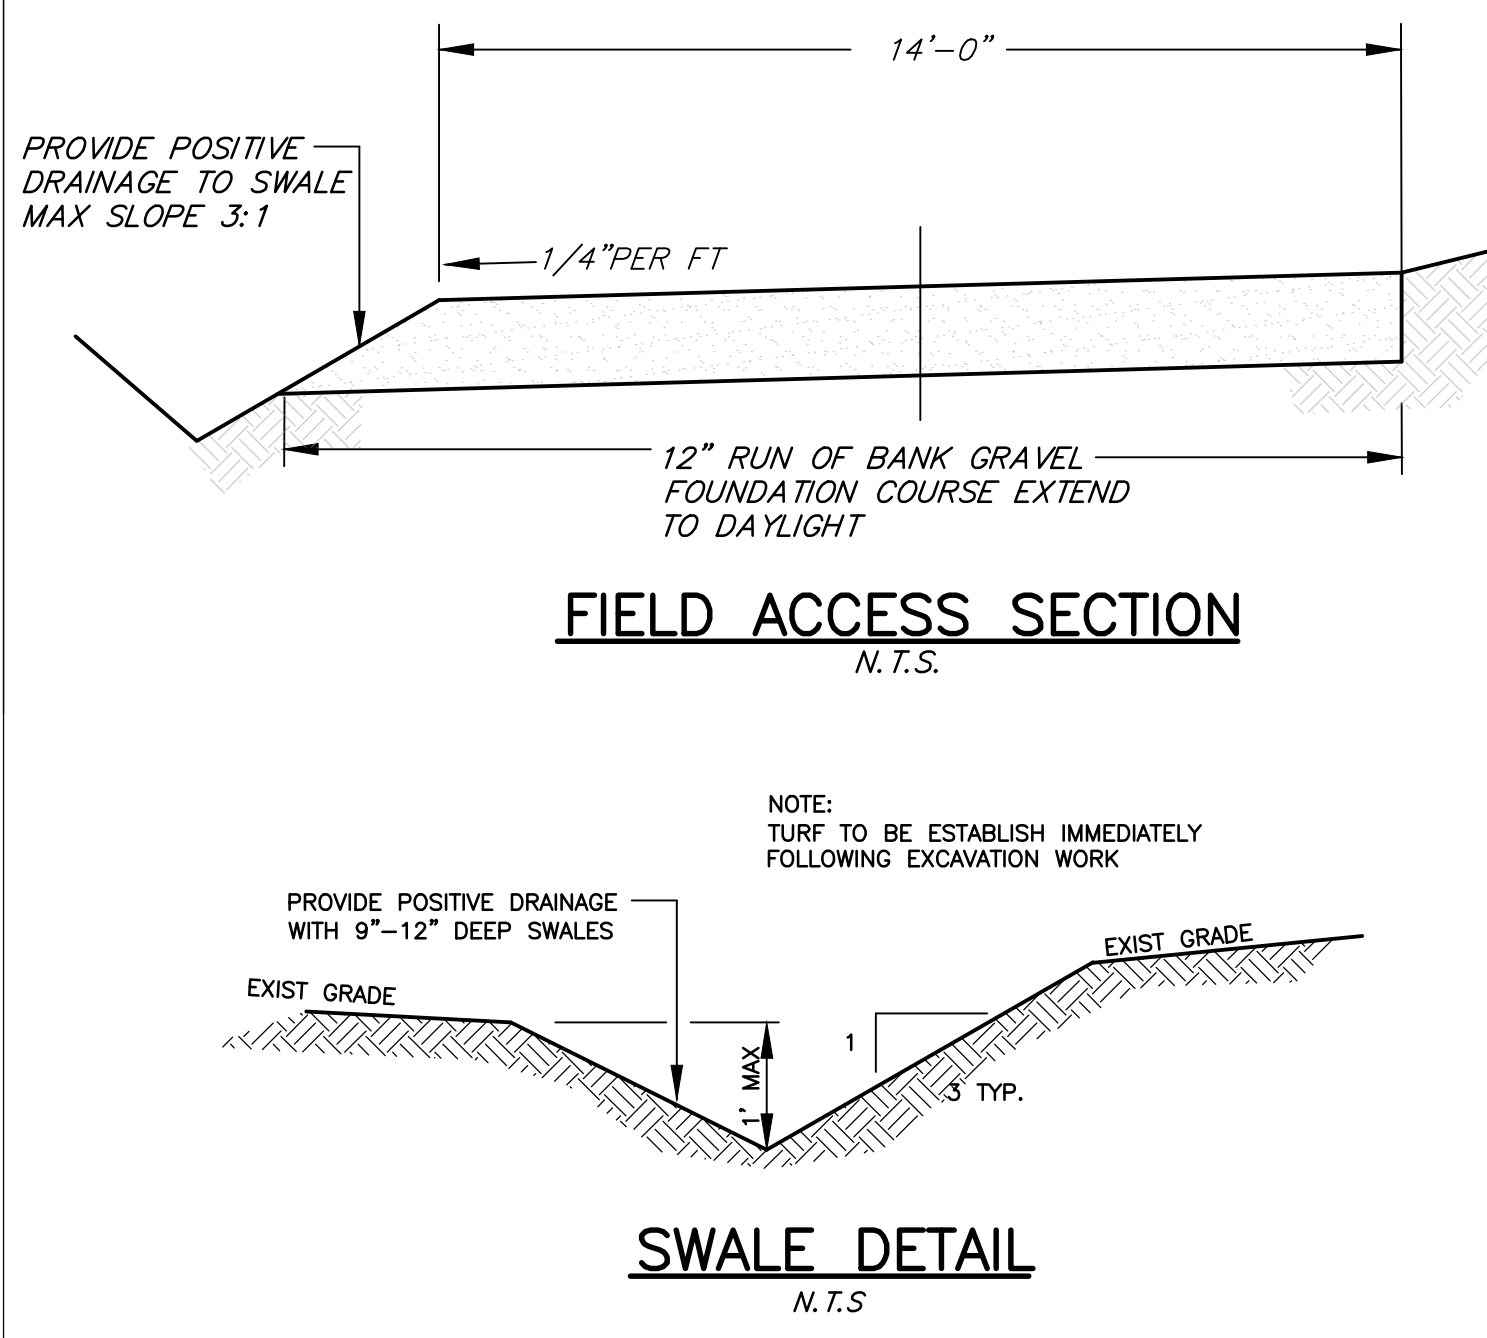

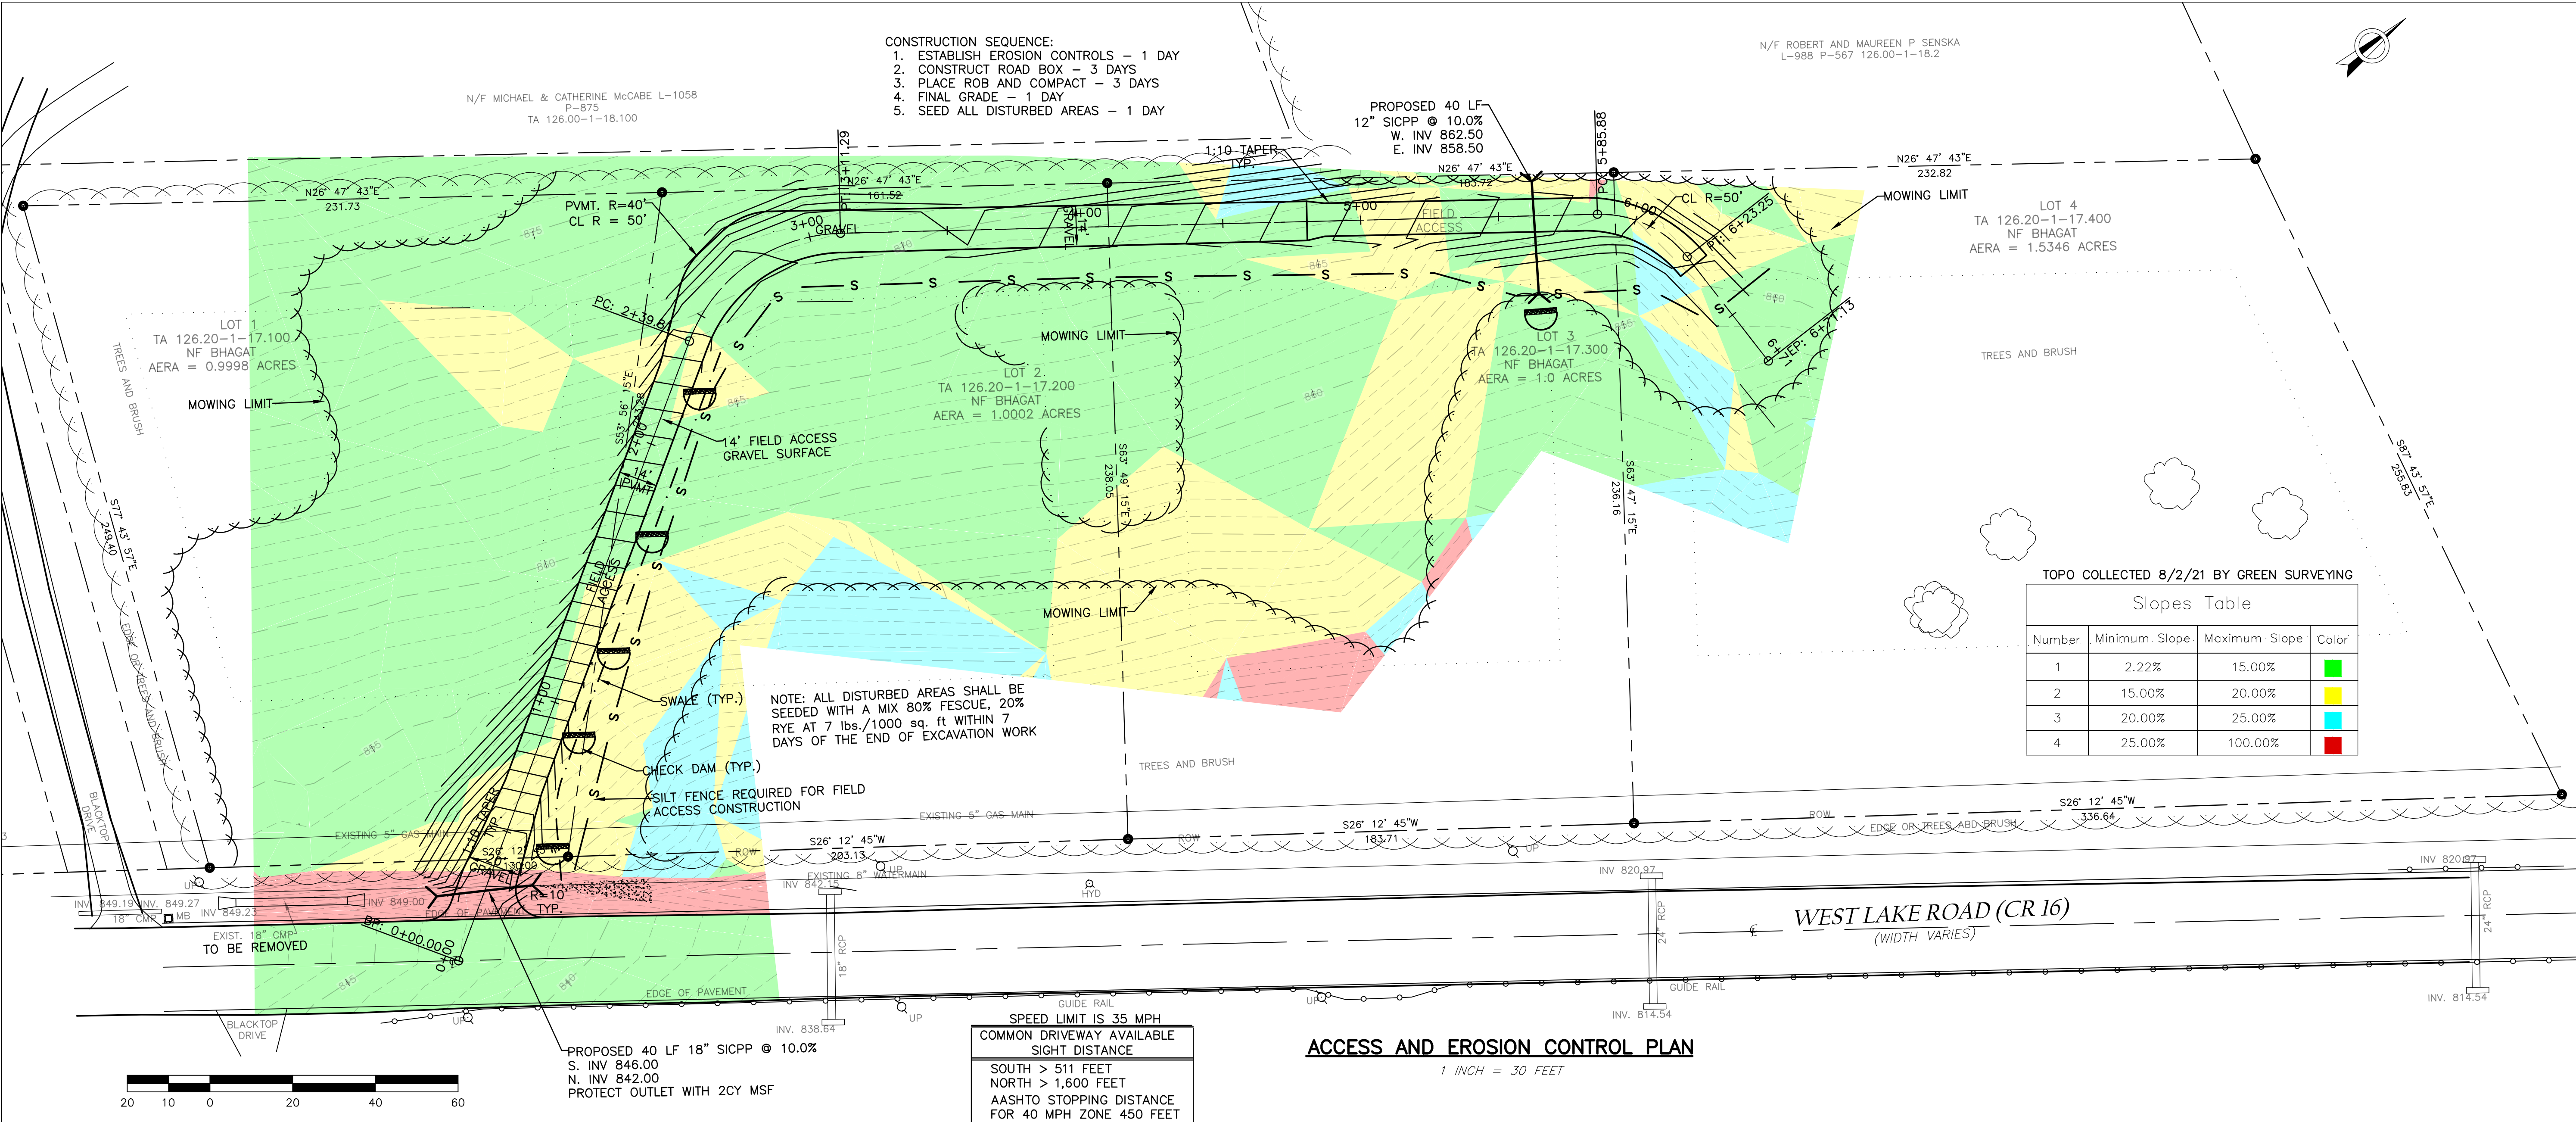

DEHOLLANDER DESIGN
PRACTICING DESIGN DRIVEN DEVELOPMENT
7346 Dryer Road Victor, New York
Phone (585) 259-9609

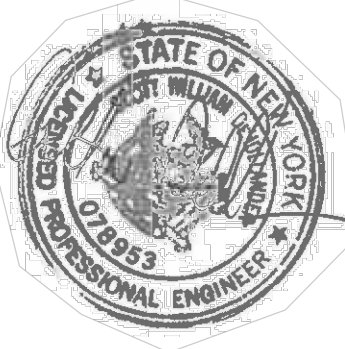

NO.	REVISIONS	BY	DATE

SIGNATURE
TOWN PLANNING BOARD CHAIRPERSON

SIGNATURE
TOWN ENGINEER

PROJECT NAME:
DEHOLLANDER FIELD ACCESS
TOWN OF CANANDAIGUA
ONTARIO COUNTY, NEW YORK

PROPERTY OWNER:
PROPERTY OF
DEHOLLANDER DESIGN INC.
7346 DRYER ROAD, VICTOR
ONTARIO COUNTY, NEW YORK

DRAWING TITLE:
**FINAL APPLICATION
FIELD ACCESS AND
EROSION CONTROL PLAN**

SCALE: AS NOTED	DES. BY: S. DEHOLLANDER
PROJECT NO. 000121	DRN. BY: CADD
CHECKED BY:	SHEET NO. 3
DATE: 1/2021	