

FIRST FLOOR PLAN

AREA: 1183 S.F.



MORABITO
ARCHITECTS

PATRICK J. MORABITO, A.I.A., ARCHITECT, P.C.
LICENSED IN CO, MA, ME, NE, NV, NY, PA, SC

121 Sully's Trail
Pittsford, NY 14534

(585) 264-1330
(585) 264-1333 Fax

www.MorabitoArchitects.com

NOTICE:

IT IS A VIOLATION OF LAW FOR ANY PERSON, UNLESS ACTING UNDER THE SUPERVISION OF A LICENSED ARCHITECT TO ALTER ANY ITEM ON THIS DOCUMENT IN ANY WAY.

ANY LICENSEE WHO ALTERS THIS DOCUMENT IS REQUIRED BY LAW TO FIX HIS OR HER SEAL AND THE NOTATION "ALTERED BY" FOLLOWED BY HIS OR HER SIGNATURE AND A SPECIFIC DESCRIPTION OF THE ALTERATIONS.

THESE DRAWINGS ARE COPYRIGHTED AND ARE SUBJECT TO COPYRIGHT PROTECTION AS AN "ARCHITECTURAL WORK" UNDER SEC. 102 OF THE COPYRIGHT ACT, 17 U.S.C. AS AMENDED DECEMBER 1990 AND KNOWN AS ARCHITECTURAL WORKS COPYRIGHT PROTECTION ACT OF 1990. THE PROTECTION INCLUDES BUT IS NOT LIMITED TO THE OVERALL FORM OF SPACES AND ELEMENTS OF THE DESIGN.

UNDER SUCH PROTECTION, UNAUTHORIZED USE OF THESE DRAWINGS OR WORK REPRESENTED HEREIN, CAN LEGALLY RESULT IN THE CESSATION OF CONSTRUCTION OR BUILDINGS BEING SEIZED AND/OR MONETARY COMPENSATION TO PATRICK J. MORABITO, A.I.A., ARCHITECT P.C. NO FURTHER USE OR DISTRIBUTION IS ALLOWED WITHOUT THE WRITTEN PERMISSION AND CONSENT OF PATRICK J. MORABITO, A.I.A., ARCHITECT P.C.

COPYRIGHT 2020
PATRICK J. MORABITO, A.I.A., ARCHITECT P.C.

PROJECT:
PROPOSED SUMMER RESIDENCE
5611 W LAKE RD, CANANDAIGUA NY
BRIAN AND ANGIE JOSLYN

CLIENT:
BRIAN AND ANGIE JOSLYN
250 W SPRING ST UNIT 421
COLUMBUS, OHIO

DRAWING:
1ST FLOOR PLAN

DRAWN: P.J.M./A	CHECKED: X
--------------------	---------------

DATE: FEB 2022

SCALE: 1/4"=1'-0"


JOB NO.: 2114106

SHEET:

5


OF 7 SHEETS



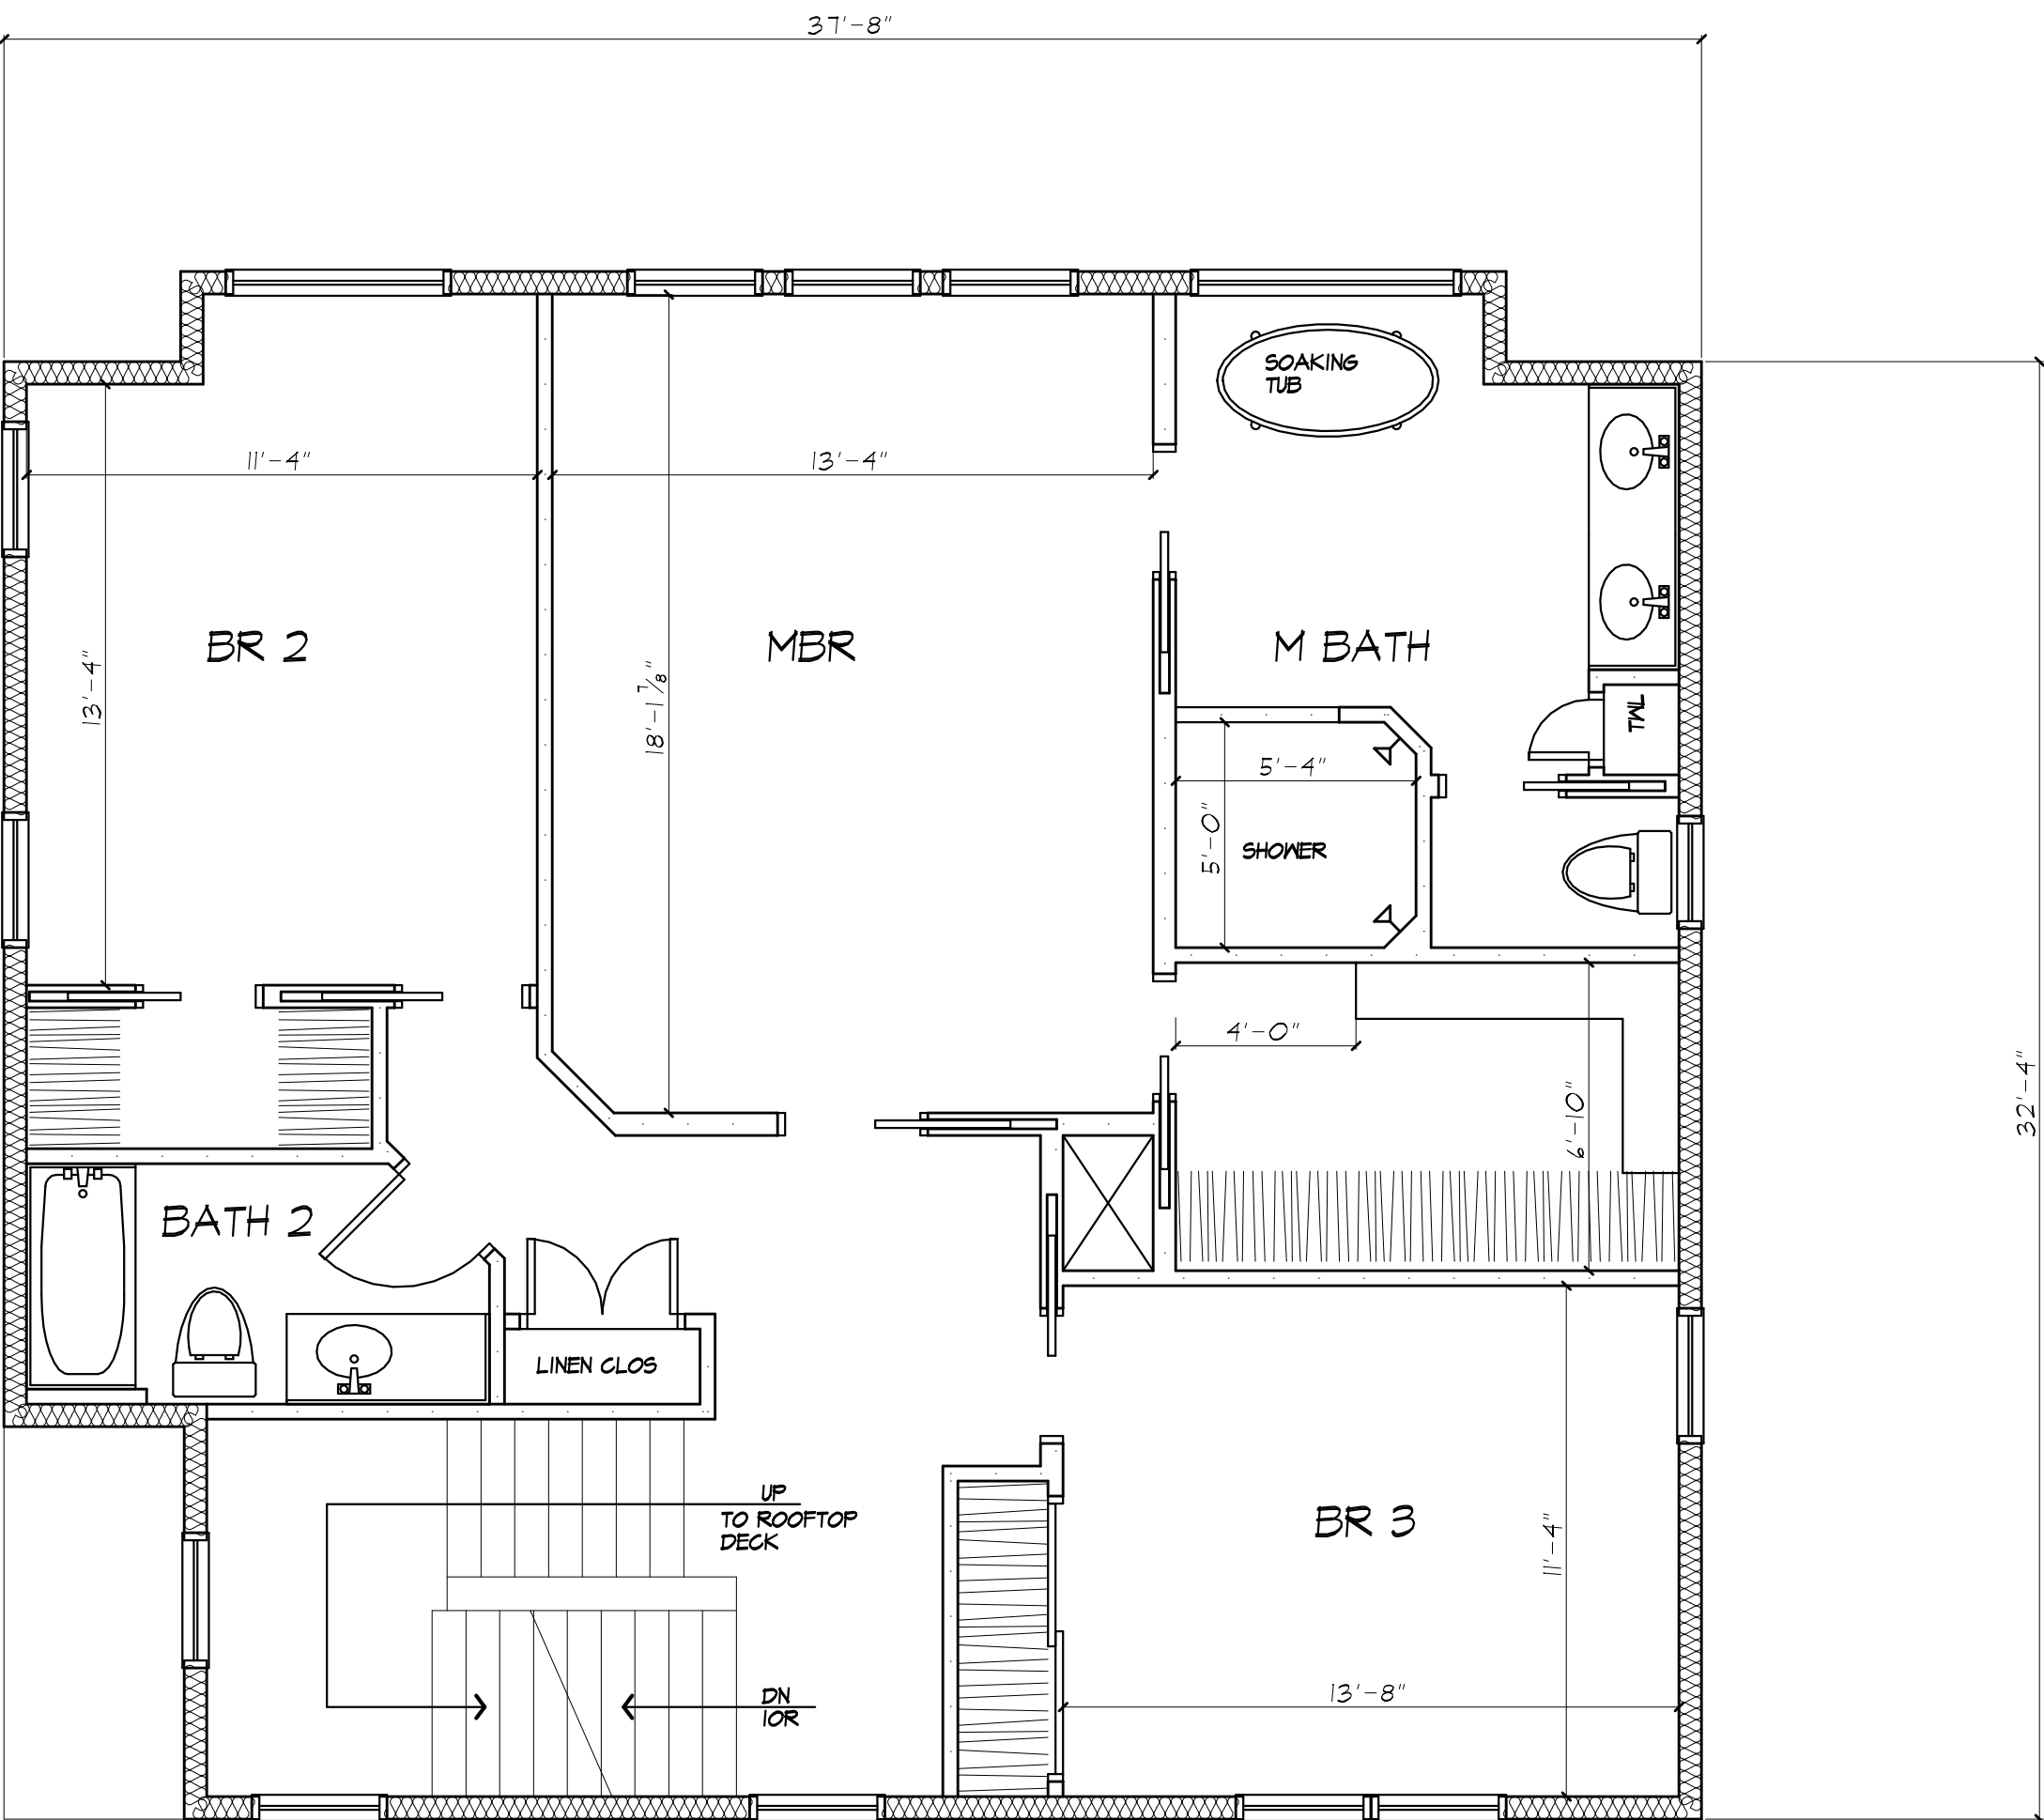

SECOND FLOOR PLAN

AREA: 1183 S.F.

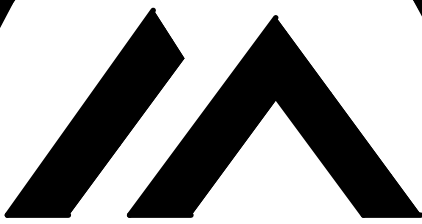

MORABITO
ARCHITECTS

PATRICK J. MORABITO, A.I.A. ARCHITECT, P.C.
LICENSED IN CO, MA, ME, NV, NY, PA, SC

121 Sully's Trail
Pittsford, NY 14534

(585) 264-1330
(585) 264-1333 Fax

www.MorabitoArchitects.com

NOTICE:

IT IS A VIOLATION OF LAW FOR ANY PERSON,
UNLESS ACTING UNDER THE SUPERVISION
OF A LICENSED ARCHITECT TO ALTER ANY
ITEM ON THIS DOCUMENT IN ANY WAY.

ANY LICENSEE WHO ALTERS THIS DOCUMENT IS
REQUIRED BY LAW TO FIX HIS OR HER SEAL
AND THE NOTATION "ALTERED BY" FOLLOWED BY
HIS OR HER SIGNATURE AND A SPECIFIC
DESCRIPTION OF THE ALTERATIONS.

THESE DRAWINGS ARE COPYRIGHTED AND ARE
SUBJECT TO COPYRIGHT PROTECTION AS AN
"ARCHITECTURAL WORK" UNDER SEC. 102 OF THE
COPYRIGHT ACT, 17 U.S.C. AS AMENDED
DECEMBER 1990 AND KNOWN AS

ARCHITECTURAL WORKS COPYRIGHT PROTECTION
ACT OF 1990. THE PROTECTION INCLUDES
BUT IS NOT LIMITED TO THE OVERALL FORM
AS WELL AS THE ARRANGEMENT AND COMPOSITION
OF SPACES AND ELEMENTS OF THE DESIGN.

UNDER SUCH PROTECTION, UNAUTHORIZED USE
OF THESE DRAWINGS OR WORK REPRESENTED
HEREIN, CAN LEGALLY RESULT IN THE CESSATION
OF CONSTRUCTION OR BUILDINGS BEING SEIZED
AND/OR MONETARY COMPENSATION TO
PATRICK J. MORABITO, A.I.A. ARCHITECT P.C.
NO FURTHER USE OR DISTRIBUTION IS ALLOWED
WITHOUT THE WRITTEN PERMISSION AND CONSENT OF
PATRICK J. MORABITO, A.I.A. ARCHITECT P.C.

COPYRIGHT 2020
PATRICK J. MORABITO, A.I.A. ARCHITECT P.C.

PROJECT:
PROPOSED SUMMER RESIDENCE
5611 W LAKE RD, CANANDAIGUA NY
BRIAN AND ANGIE JOSLYN

CLIENT:
BRIAN AND ANGIE JOSLYN
250 W SPRING ST UNIT 421
COLUMBUS, OHIO

DRAWING:
2ND FLOOR PLAN

DRAWN: P.J.M/A	CHECKED: X
-------------------	---------------

DATE: FEB 2022


SCALE: 1/4"=1'-0"

JOB NO.: 2114106


SHEET:

6
OF 7 SHEETS



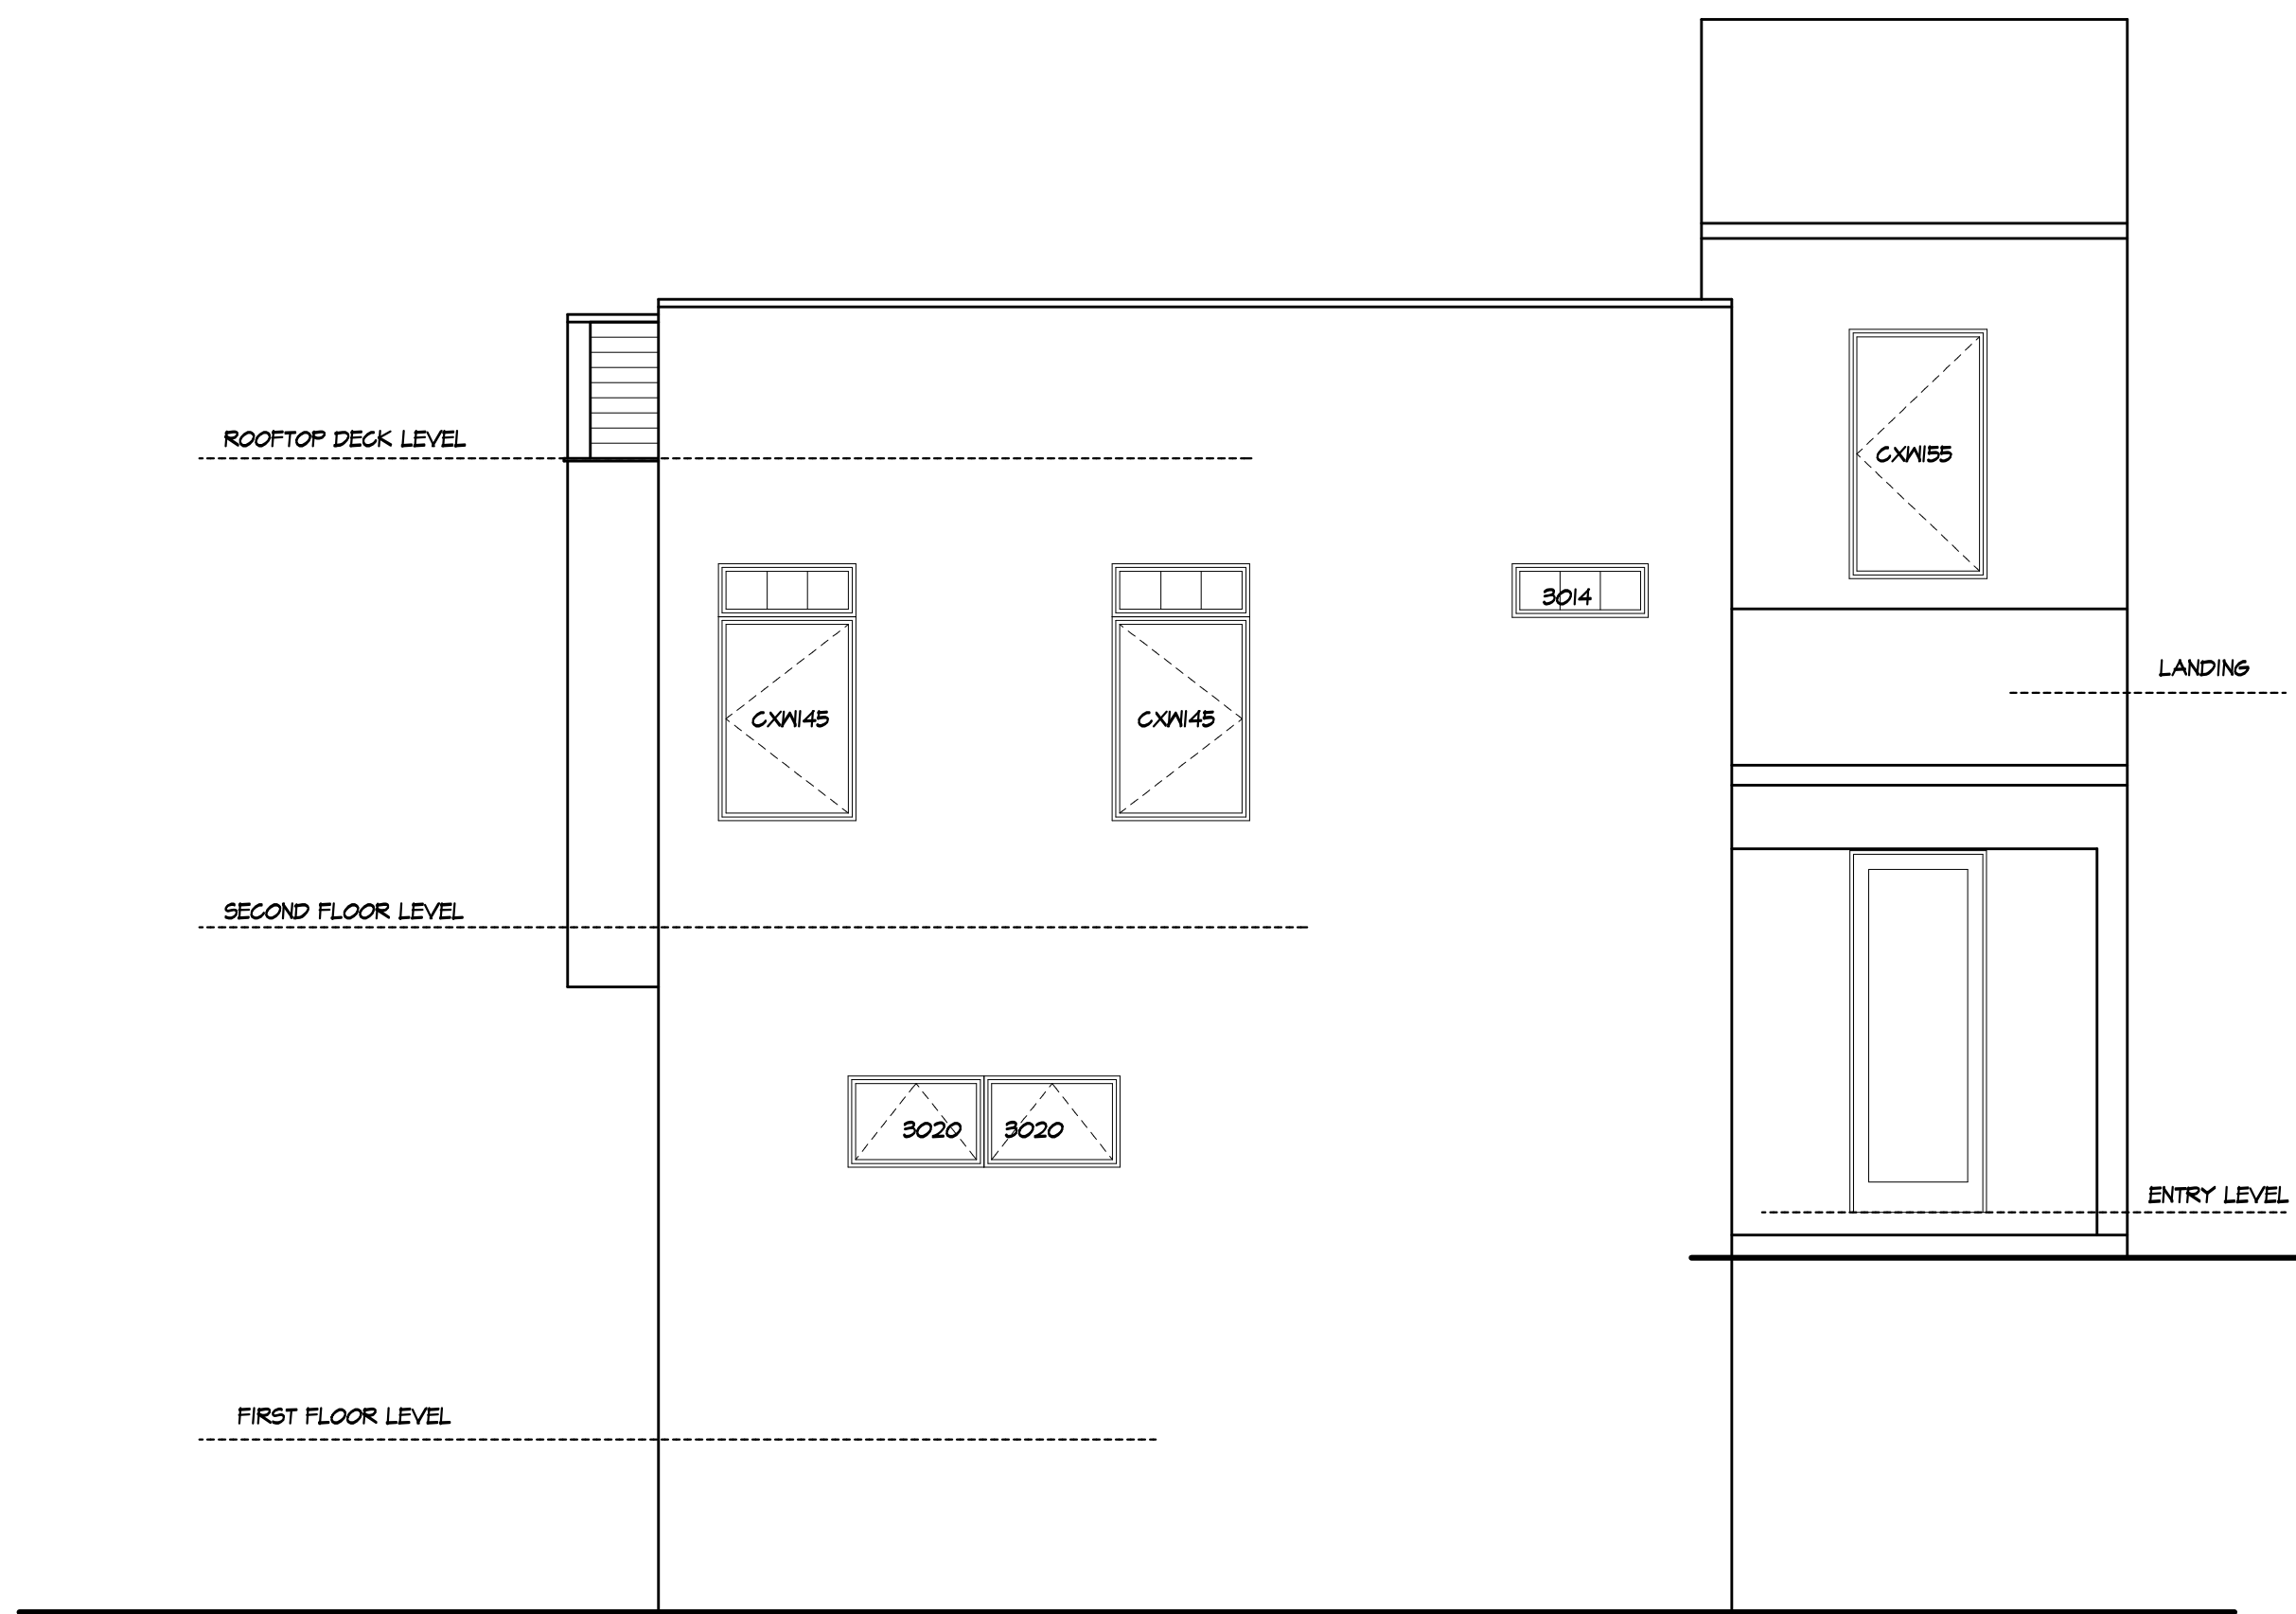


RIGHT SIDE ELEVATION

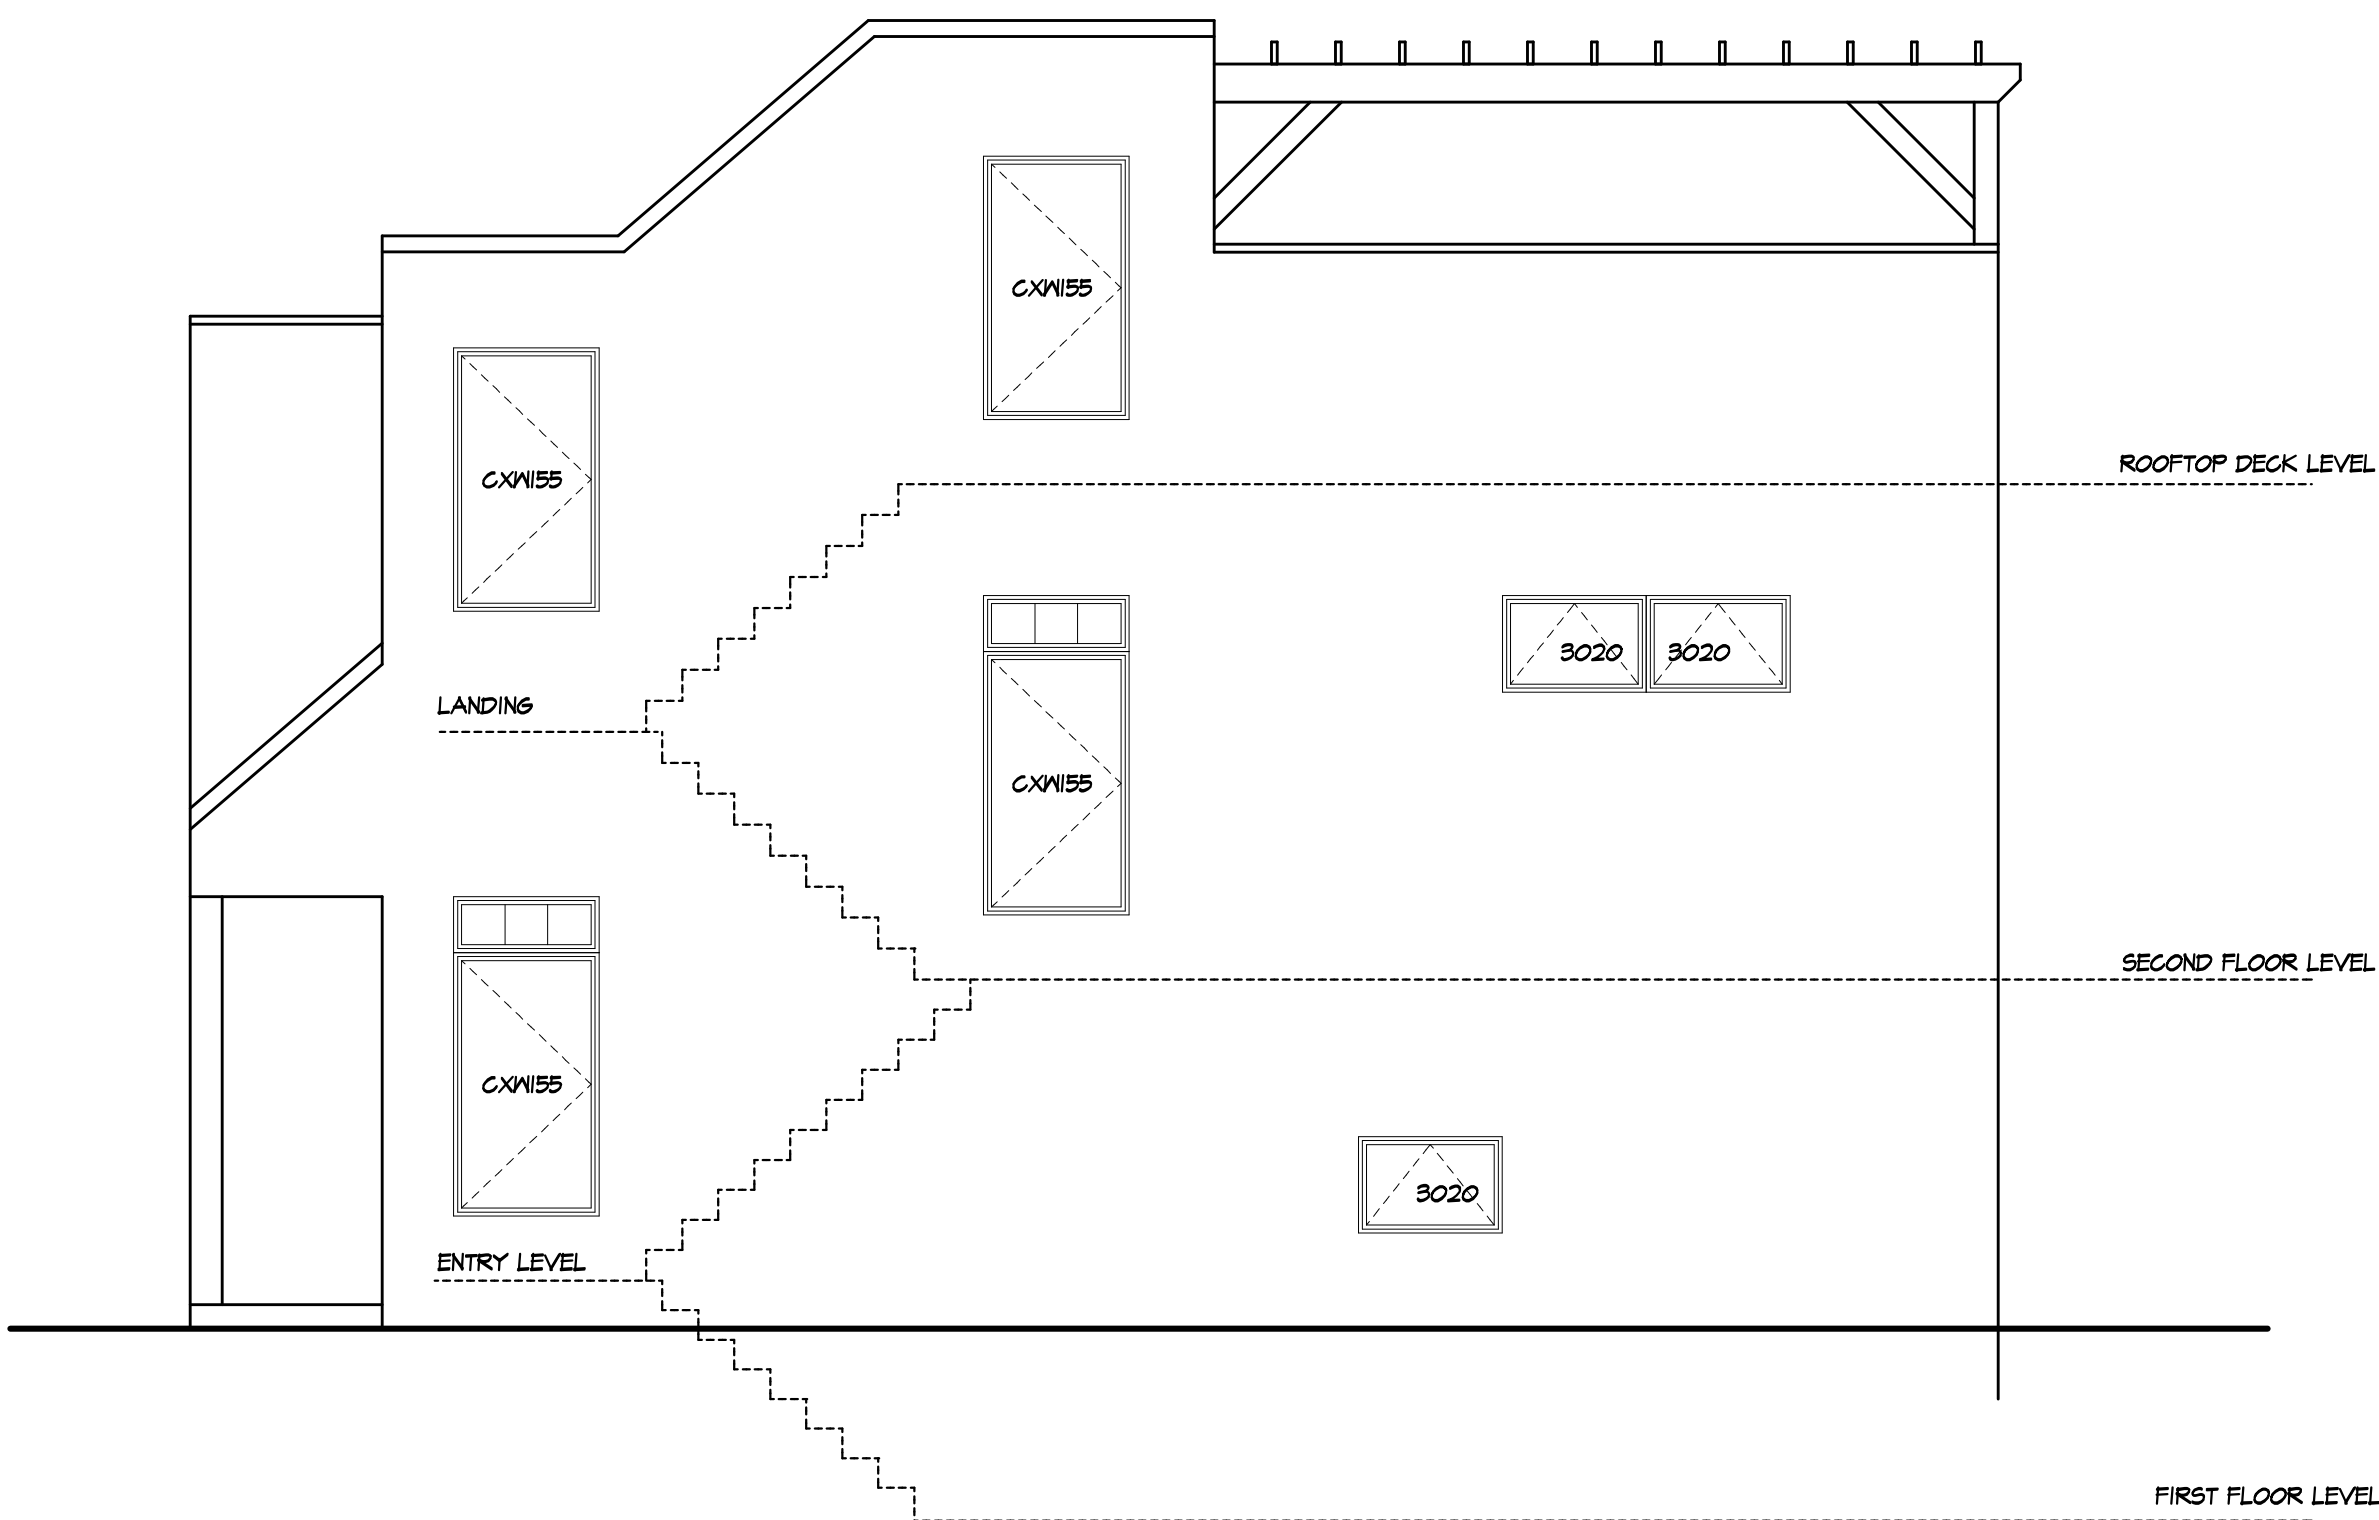

ROADSIDE ELEVATION



LAKESIDE ELEVATION

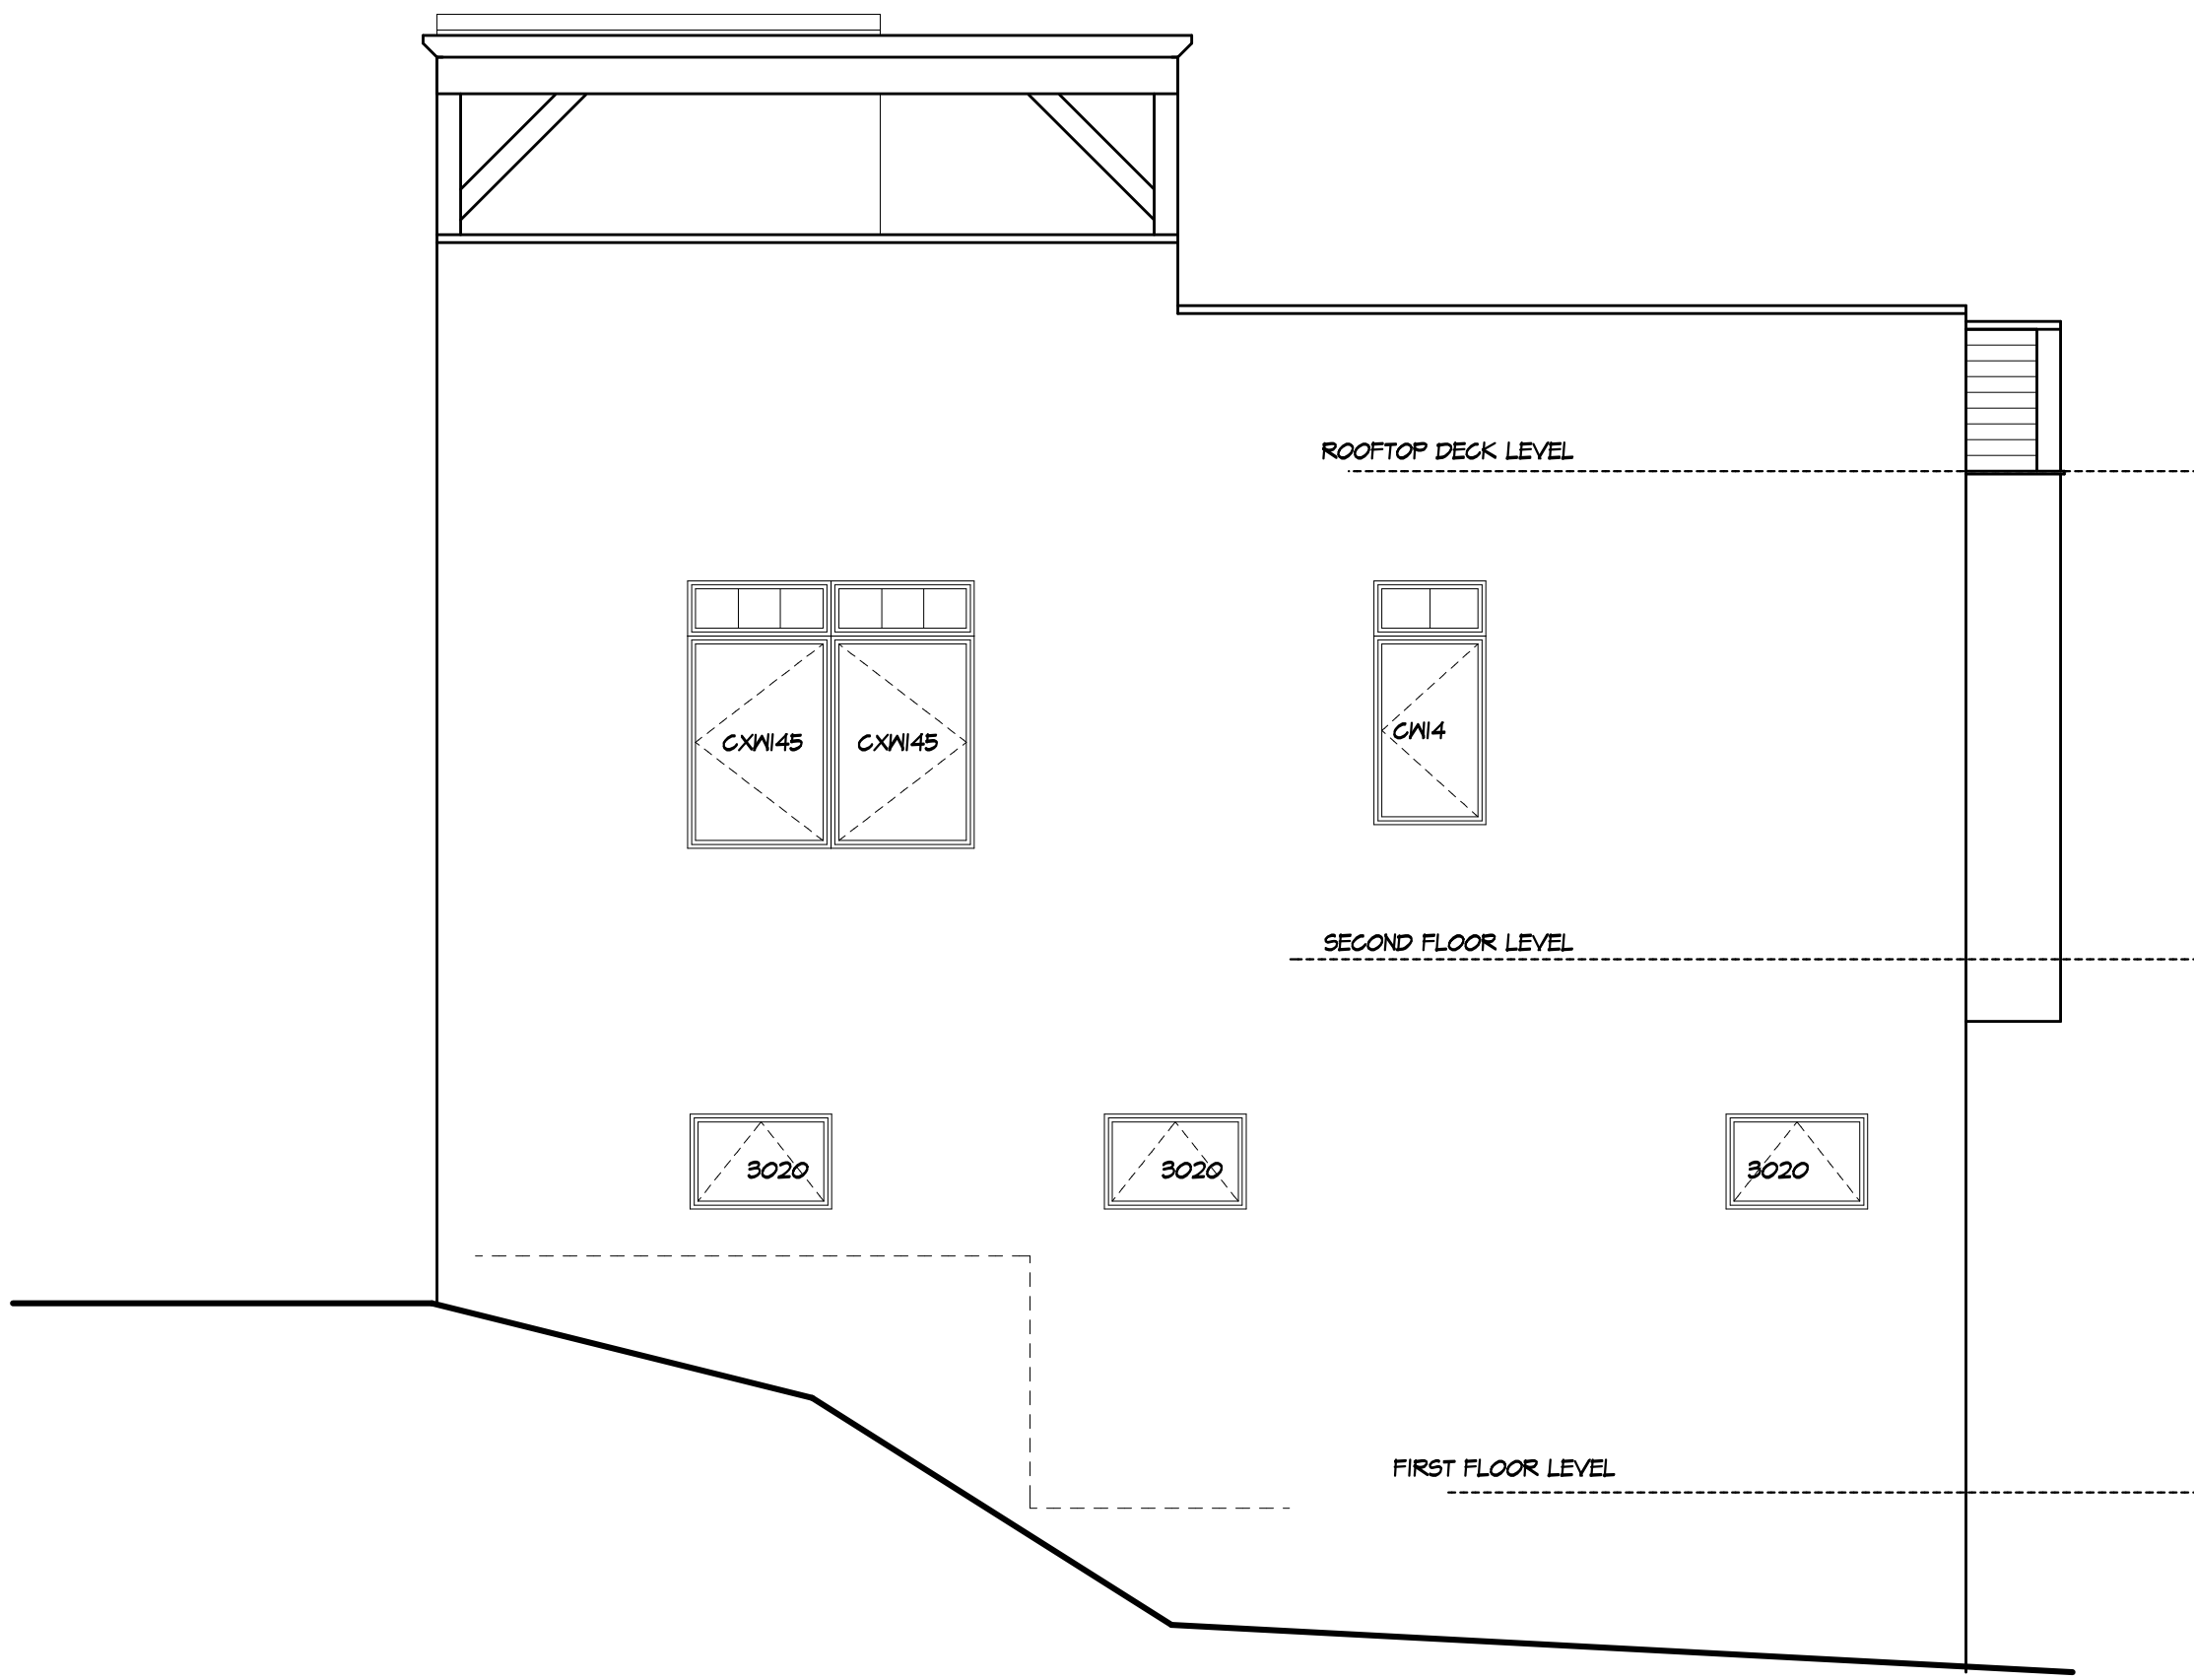

LEFT SIDE ELEVATION



**MORABITO
ARCHITECTS**
PATRICK J. MORABITO, A.I.A., ARCHITECT, P.C.
LICENSED IN CO, MA, ME, NV, NY, PA, SC

121 Sully's Trail
Pittsford, NY 14534
(585) 264-1330
(585) 264-1333 Fax
www.MorabitoArchitects.com

NOTICE:
IT IS A VIOLATION OF LAW FOR ANY PERSON, UNLESS ACTING UNDER THE SUPERVISION OF A LICENSED ARCHITECT TO ALTER ANY ITEM ON THIS DOCUMENT IN ANY WAY.
ANY LICENSEE WHO ALTERS THIS DOCUMENT IS REQUIRED BY LAW TO FIX HIS OR HER SEAL AND THE NOTATION "ALTERED BY" FOLLOWED BY HIS OR HER SIGNATURE AND A SPECIFIC DESCRIPTION OF THE ALTERATIONS.
THESE DRAWINGS ARE COPYRIGHTED AND ARE SUBJECT TO COPYRIGHT PROTECTION AS AN "ARCHITECTURAL WORK" UNDER SEC. 102 OF THE COPYRIGHT ACT, 17 U.S.C. AS AMENDED DECEMBER 1990 AND KNOWN AS ARCHITECTURAL WORKS COPYRIGHT PROTECTION ACT OF 1990. THE PROTECTION INCLUDES BUT IS NOT LIMITED TO THE OVERALL FORM AS WELL AS THE ARRANGEMENT AND COMPOSITION OF SPACES AND ELEMENTS OF THE DESIGN.
UNDER SUCH PROTECTION, UNAUTHORIZED USE OF THESE DRAWINGS OR WORK REPRESENTED HEREIN, CAN LEGALLY RESULT IN THE CESSATION OF CONSTRUCTION OR BUILDINGS BEING SEIZED AND/OR MONETARY COMPENSATION TO PATRICK J. MORABITO, A.I.A., ARCHITECT P.C. NO FURTHER USE OR DISTRIBUTION IS ALLOWED WITHOUT THE WRITTEN PERMISSION AND CONSENT OF PATRICK J. MORABITO, A.I.A., ARCHITECT P.C.
COPYRIGHT 2020
PATRICK J. MORABITO, A.I.A., ARCHITECT P.C.

PROJECT:
PROPOSED SUMMER RESIDENCE
5611 W LAKE RD, CANANDAIGUA NY
BRIAN AND ANGIE JOSELYN

CLIENT:
BRIAN AND ANGIE JOSELYN
250 W SPRING ST UNIT 421
COLUMBUS, OHIO

DRAWING:
FRONT / LEFT SIDE ELEVATIONS

DRAWN: P.J.M.A.I.A.	CHECKED: X
-------------------------------	----------------------

DATE: FEB 2022



SCALE: 1/4"=1'-0"

JOB NO.: 21M4106

SHEET:

2
OF 7 SHEETS



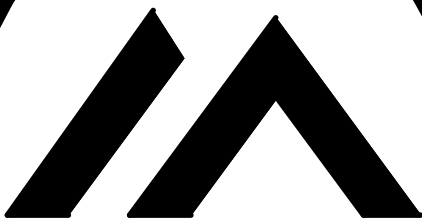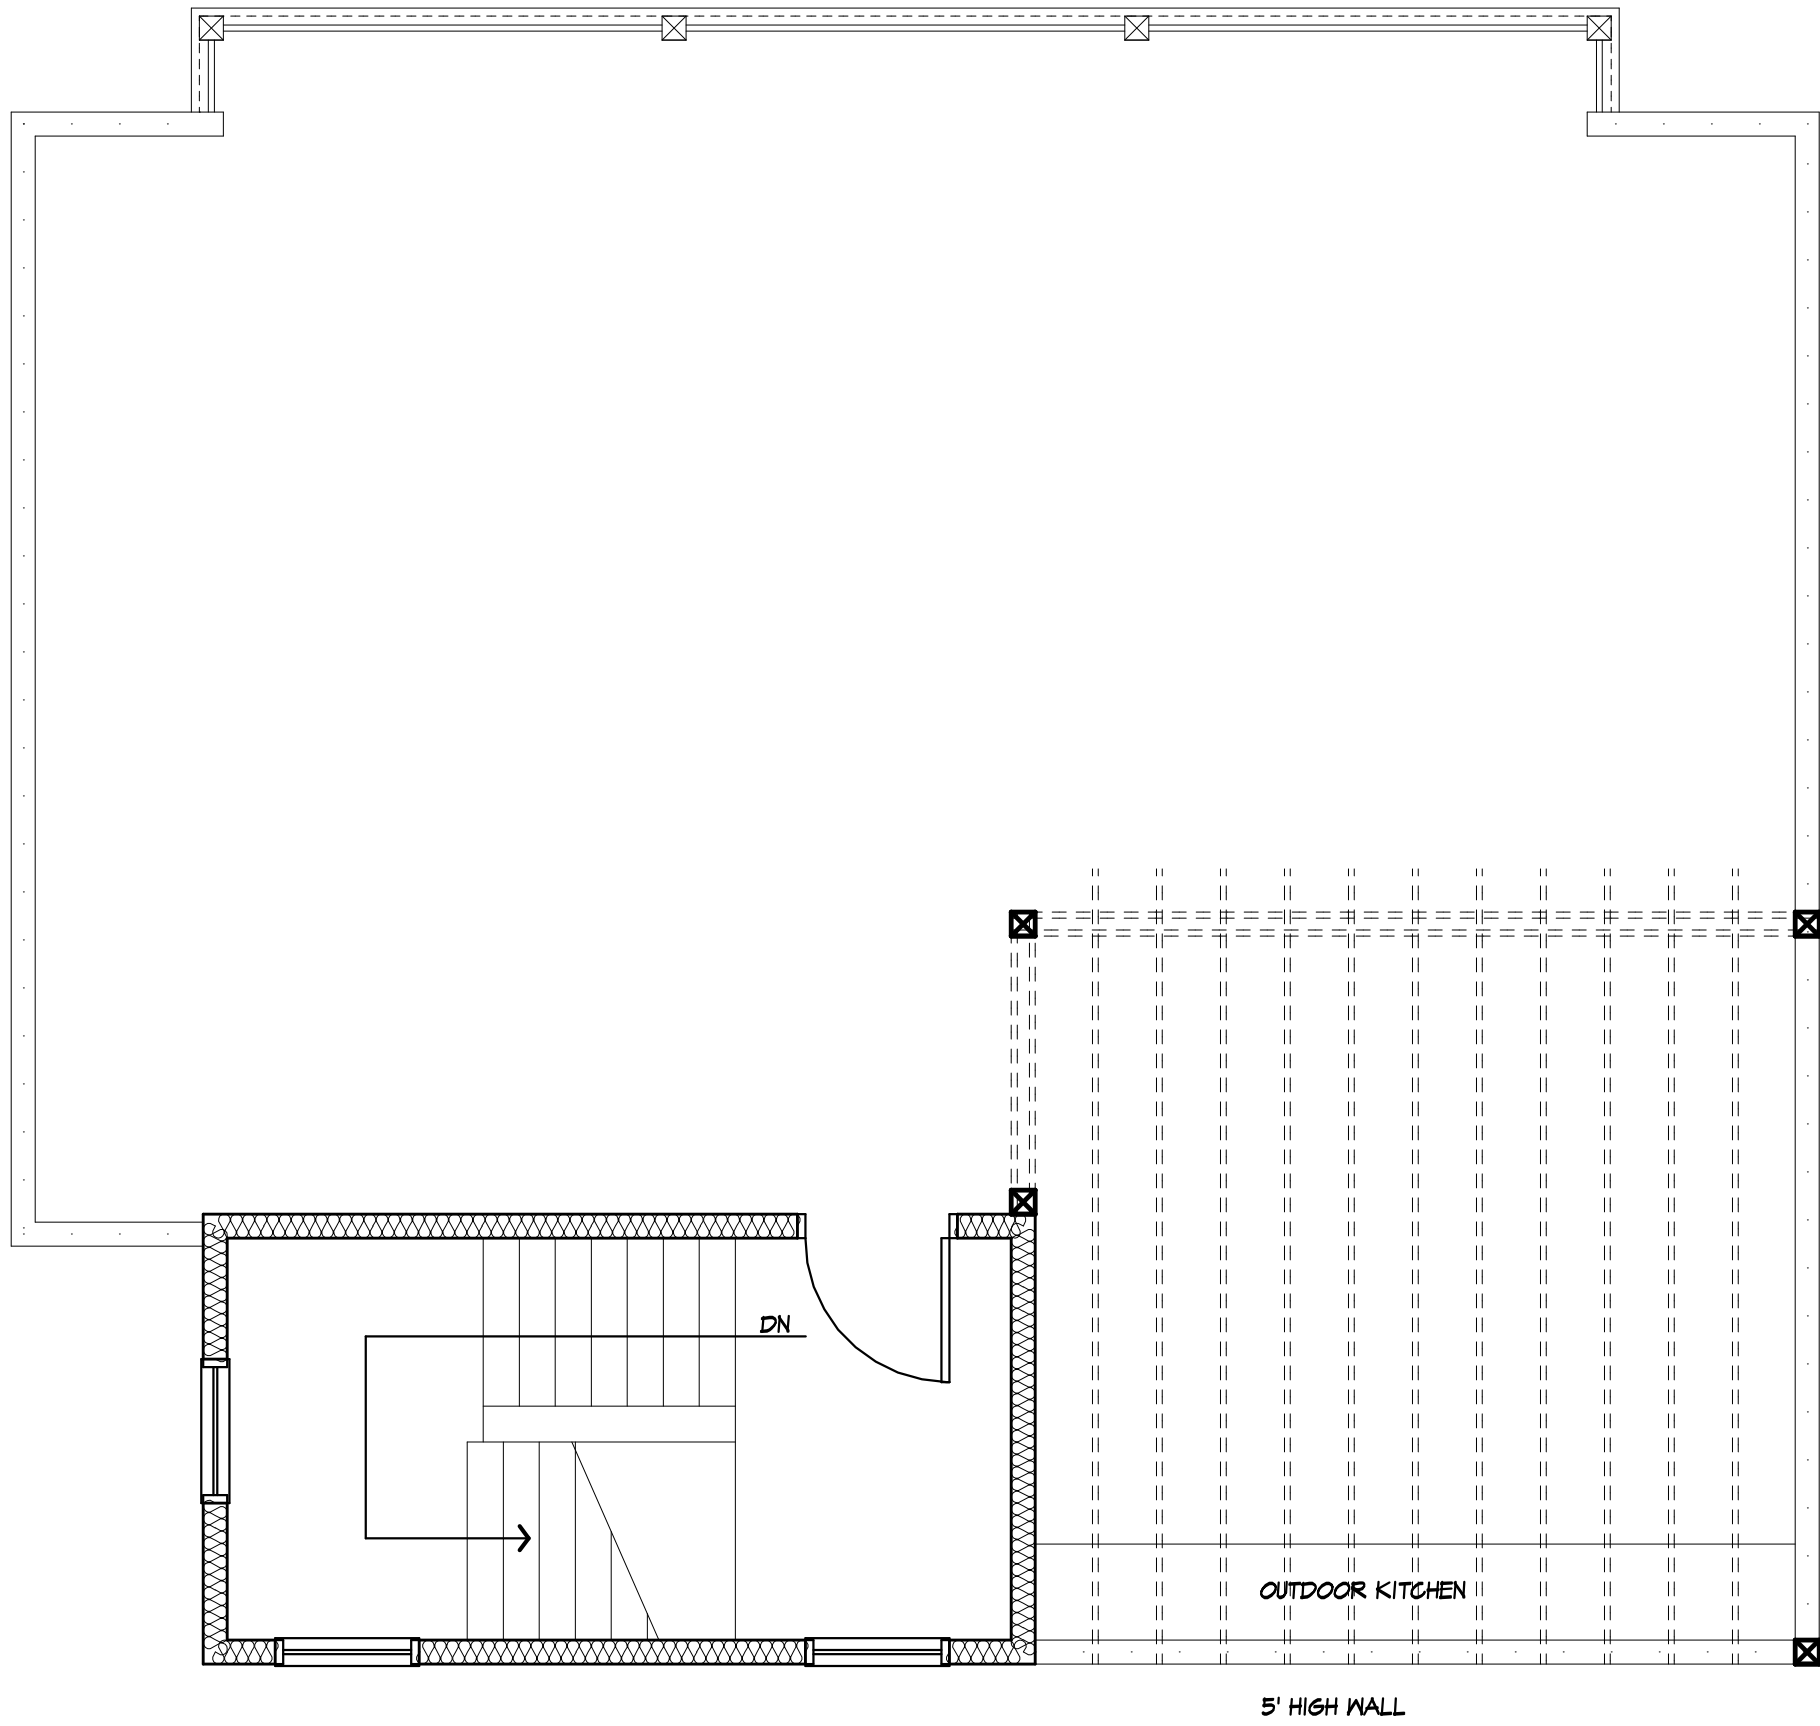

MORABITO
ARCHITECTS

PATRICK J. MORABITO, A.I.A., ARCHITECT, P.C.
LICENSED IN CO, MA, ME, NE, NV, NY, PA, SC

121 Sully's Trail
Pittsford, NY 14534

(585) 264-1330
(585) 264-1333 Fax

www.MorabitoArchitects.com

NOTICE:

IT IS A VIOLATION OF LAW FOR ANY PERSON,
UNLESS ACTING UNDER THE SUPERVISION
OF A LICENSED ARCHITECT TO ALTER ANY
ITEM ON THIS DOCUMENT IN ANY WAY.

ANY LICENSEE WHO ALTERS THIS DOCUMENT IS
REQUIRED BY LAW TO FIX HIS OR HER SEAL
AND THE NOTATION "ALTERED BY" FOLLOWED BY
HIS OR HER SIGNATURE AND A SPECIFIC
DESCRIPTION OF THE ALTERATIONS.

THESE DRAWINGS ARE COPYRIGHTED AND ARE
SUBJECT TO COPYRIGHT PROTECTION AS AN
"ARCHITECTURAL WORK" UNDER SEC. 102 OF THE
COPYRIGHT ACT, 17 U.S.C. AS AMENDED
DECEMBER 1990 AND KNOWN AS

ARCHITECTURAL WORKS COPYRIGHT PROTECTION
ACT OF 1990. THE PROTECTION INCLUDES
BUT IS NOT LIMITED TO THE OVERALL FORM
AS WELL AS THE ARRANGEMENT AND COMPOSITION
OF SPACES AND ELEMENTS OF THE DESIGN.

UNDER SUCH PROTECTION, UNAUTHORIZED USE
OF THESE DRAWINGS OR WORK REPRESENTED
HEREIN, CAN LEGALLY RESULT IN THE CESSATION
OF CONSTRUCTION OR BUILDINGS BEING SEIZED
AND/OR MONETARY COMPENSATION TO
PATRICK J. MORABITO, A.I.A., ARCHITECT P.C.
NO FURTHER USE OR DISTRIBUTION IS ALLOWED
WITHOUT THE WRITTEN PERMISSION AND CONSENT OF
PATRICK J. MORABITO, A.I.A., ARCHITECT P.C.

COPYRIGHT 2020
PATRICK J. MORABITO, A.I.A., ARCHITECT P.C.

PROJECT:
PROPOSED SUMMER RESIDENCE
5611 W LAKE RD, CANANDAIGUA NY
BRIAN AND ANGIE JOSLYN

CLIENT:
BRIAN AND ANGIE JOSLYN
250 W SPRING ST UNIT 421
COLUMBUS, OHIO

DRAWING:
ROOF PLAN

DRAWN: P.J.M/AIA	CHECKED: X
---------------------	---------------

DATE: FEB 2022

SCALE: 1/4"=1'-0"

JOB NO.: 2114106

SHEET:

7
OF 7 SHEETS

