


FRONT ELEVATION

AREA: 2829 SQUARE FEET
1714 SQUARE FEET (FINISHED LOWER LEVEL)
4543 SQUARE FEET (TOTAL FINISHED AREA)



REAR ELEVATION

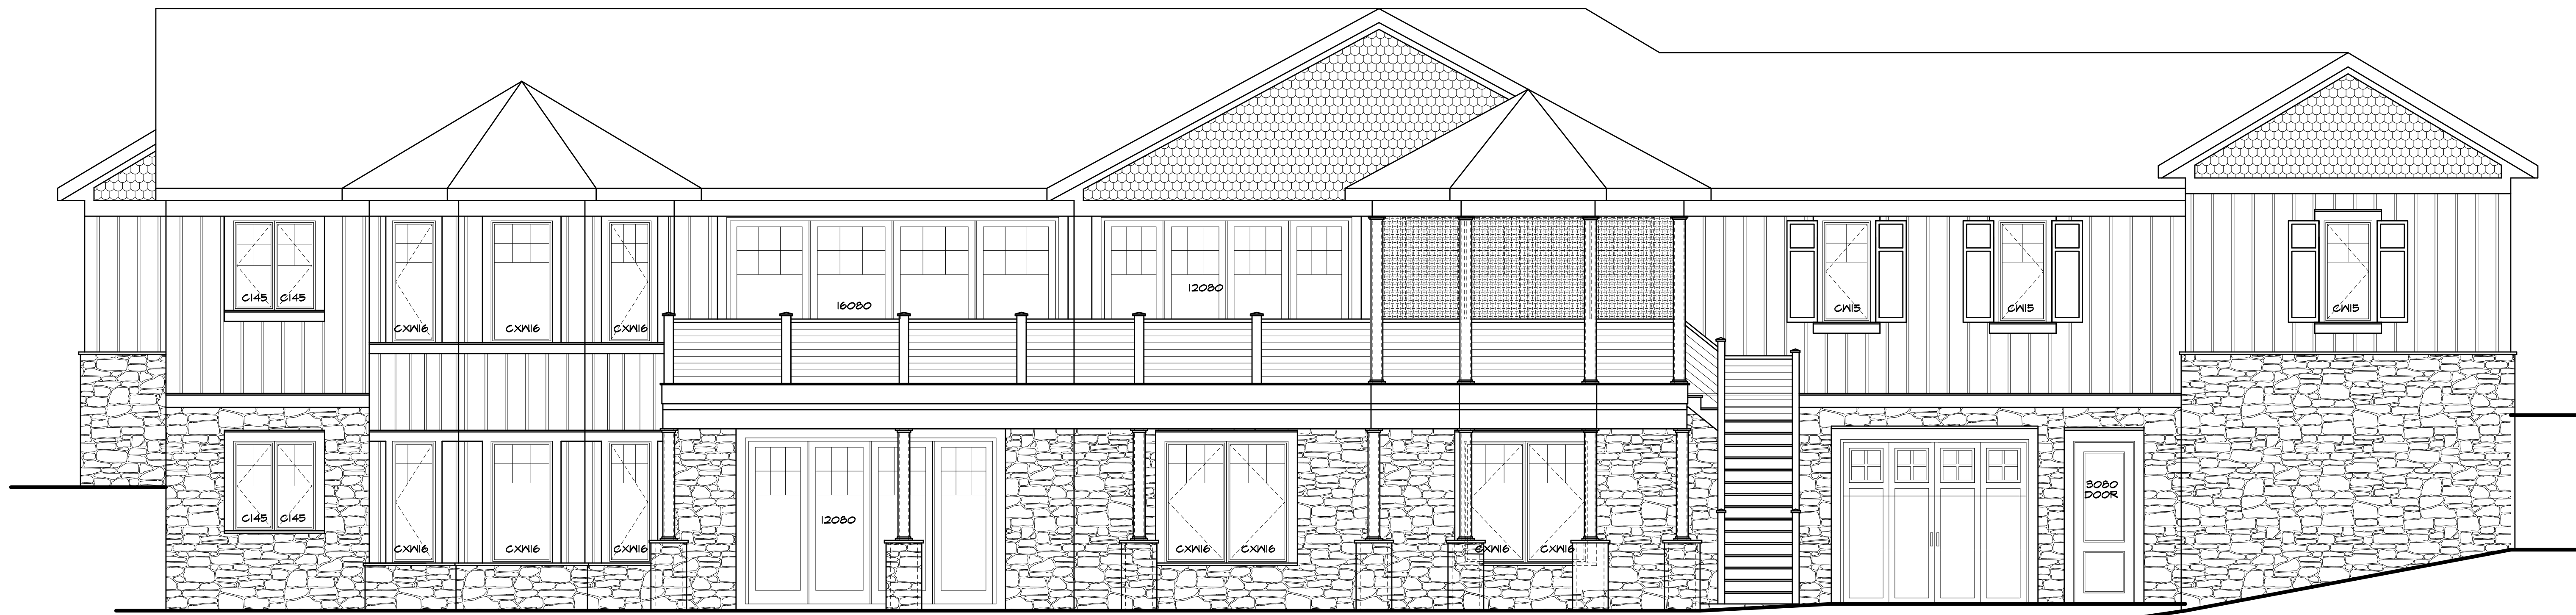

**MORABITO
ARCHITECTS**

PATRICK J. MORABITO, A.I.A. ARCHITECT, P.C.
LICENSED IN CO., MA, ME, NE, NY, PA, SC

121 Sully's Trail
Pittsford, NY 14534

(585) 264-1330
(585) 264-1333 Fax

www.MorabitoArchitects.com

NOTICE:

IT IS A VIOLATION OF LAW FOR ANY PERSON, UNLESS ACTING UNDER THE SUPERVISION OF A LICENSED ARCHITECT TO ALTER ANY ITEM ON THIS DOCUMENT IN ANY WAY.

ANY LICENSEE WHO ALTERS THIS DOCUMENT IS REQUIRED BY LAW TO FIX HIS OR HER SEAL AND THE NOTATION "ALTERED BY FOLLOWED BY HIS OR HER SIGNATURE AND A SPECIFIC DESCRIPTION OF THE ALTERATIONS."

THESE DRAWINGS ARE COPYRIGHTED AND ARE SUBJECT TO COPYRIGHT PROTECTION AS AN "ARCHITECTURAL WORK" UNDER SEC. 102 OF THE COPYRIGHT ACT, 17 U.S.C. AS AMENDED (DECEMBER 1990 AND NOW AS ARCHITECTURAL WORKS COPYRIGHT PROTECTION ACT OF 1990). THE PROTECTION INCLUDES, BUT IS NOT LIMITED TO, THE OVERALL FORM AS WELL AS THE ARRANGEMENT AND COMPOSITION OF SPACES AND ELEMENTS OF THE DESIGN.

UNDER SUCH PROTECTION, UNAUTHORIZED USE OF THESE DRAWINGS OR WORK REPRESENTED HEREIN, CAN LEGALLY RESULT IN THE CESSATION OF CONTRIBUTION OR BUILDING BEING SIZED AND/OR MONETARY COMPENSATION TO PATRICK J. MORABITO, A.I.A. ARCHITECT P.C. NO FURTHER USE OR DISTRIBUTION IS ALLOWED WITHOUT THE WRITTEN PERMISSION AND CONSENT OF PATRICK J. MORABITO, A.I.A. ARCHITECT P.C.

COPYRIGHT 2020
PATRICK J. MORABITO, A.I.A. ARCHITECT P.C.

PROJECT:
PROPOSED RESIDENCE
405 N LAKE ROAD
TOWN OF CANANDAIGUA, NY

CLIENT:
JIM AND COLLEEN SNIETMAN

DRAWING:
FRONT / LEFT SIDE ELEVATIONS

DRAWN: P.MAJA	CHECKED: X
------------------	---------------

DATE: SEPT 2020

SCALE: 1/4" = 1'-0"

JOB NO.: 2019041

SHEET:

2

OF 7 SHEETS

