



RECEIVED
TOWN OF CANANDAIGUA
DEVELOPMENT OFFICE
MAY 11 2018
FOR REVIEW

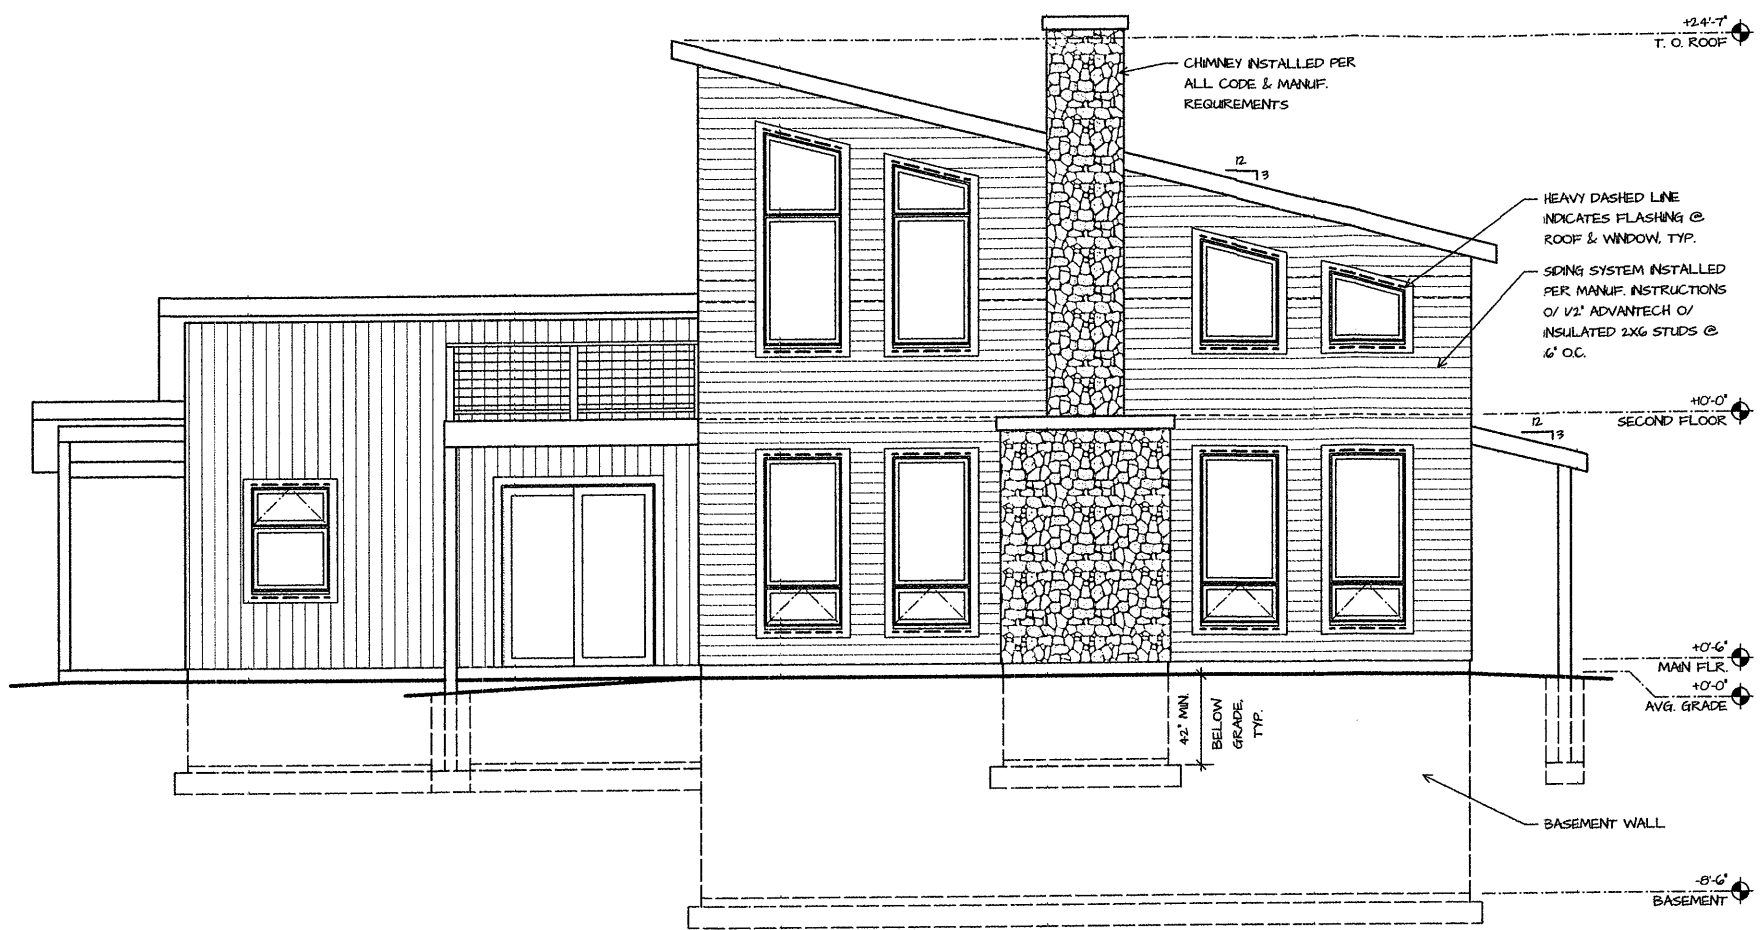

WEST ELEVATION
SCALE: 1/4" = 1'-0"

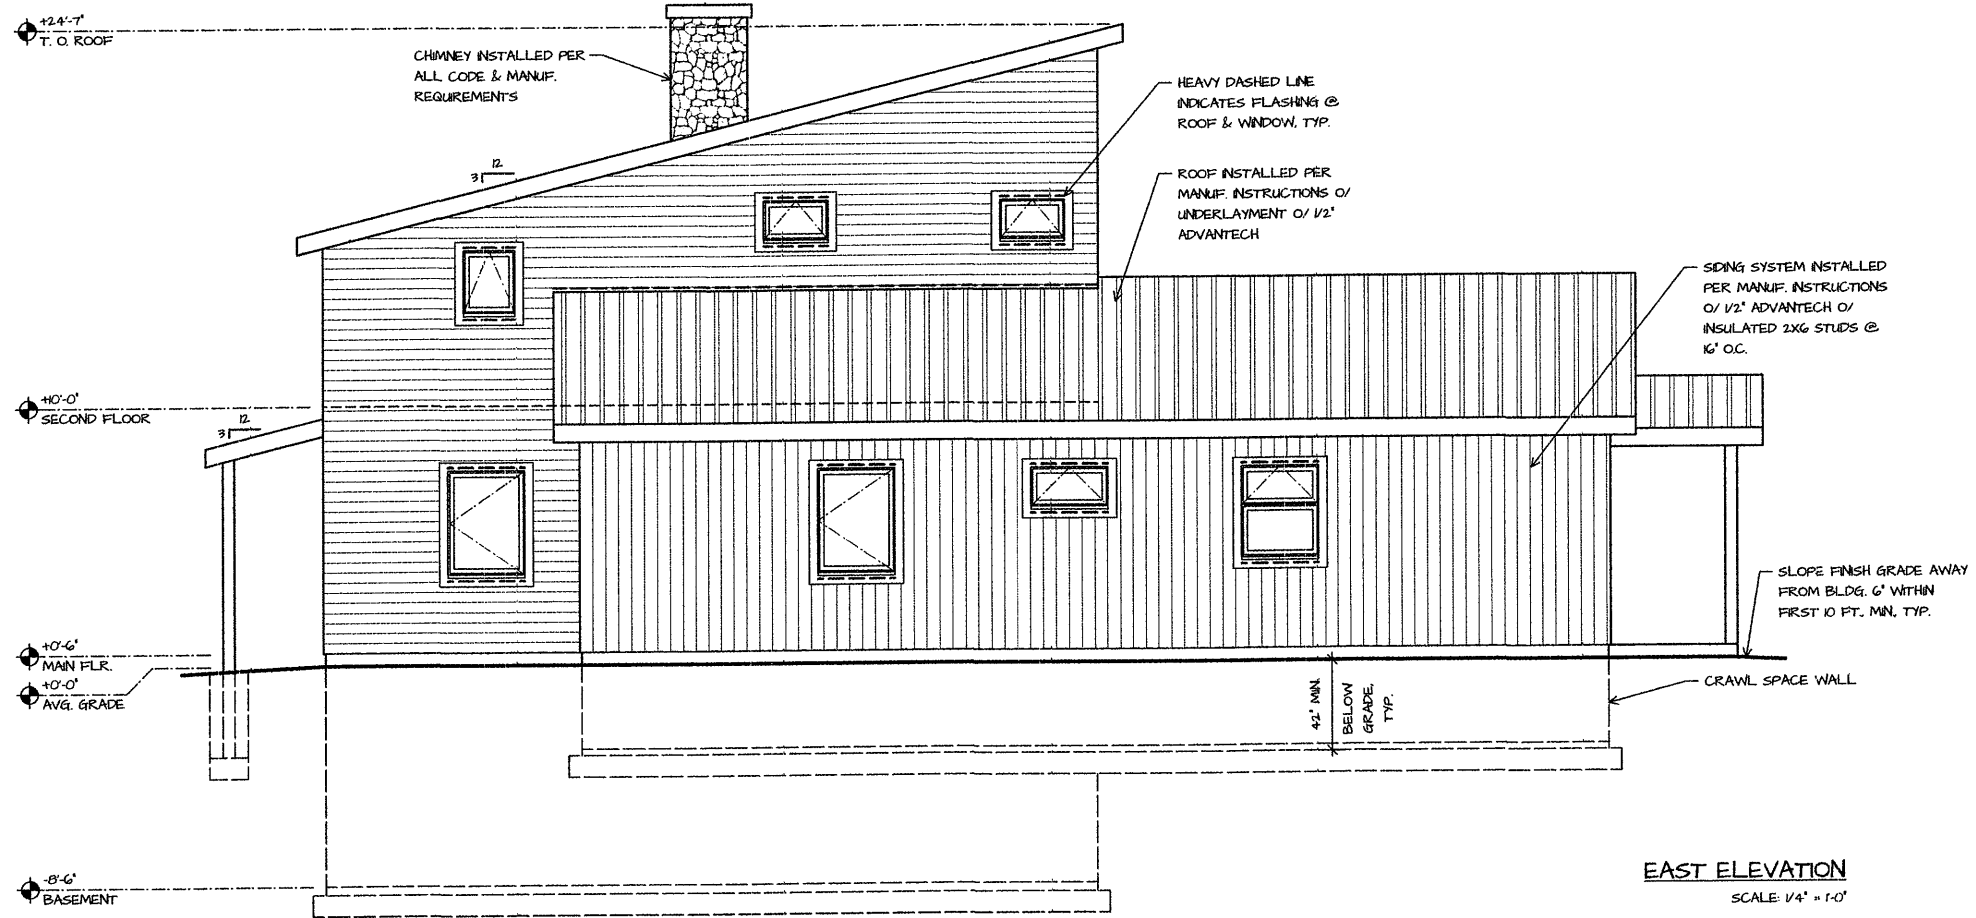

EAST ELEVATION
SCALE: 1/4" = 1'-0"

Sharna H. Williams
11 Monticelli Street, Naples, NY 14552
(585) 905-6629 phone
(585) 374-2723 fax
shwilliams@mac.com



RESIDENCE
4788 WEST LAKE ROAD
CANANDAIGUA, NY 14424

EAST & WEST
ELEVATIONS

MAY 8, 2018

SCALE: AS NOTED

A-1