




EAST ELEVATION LAKE



SOUTH ELEVATION



WEST ELEVATION

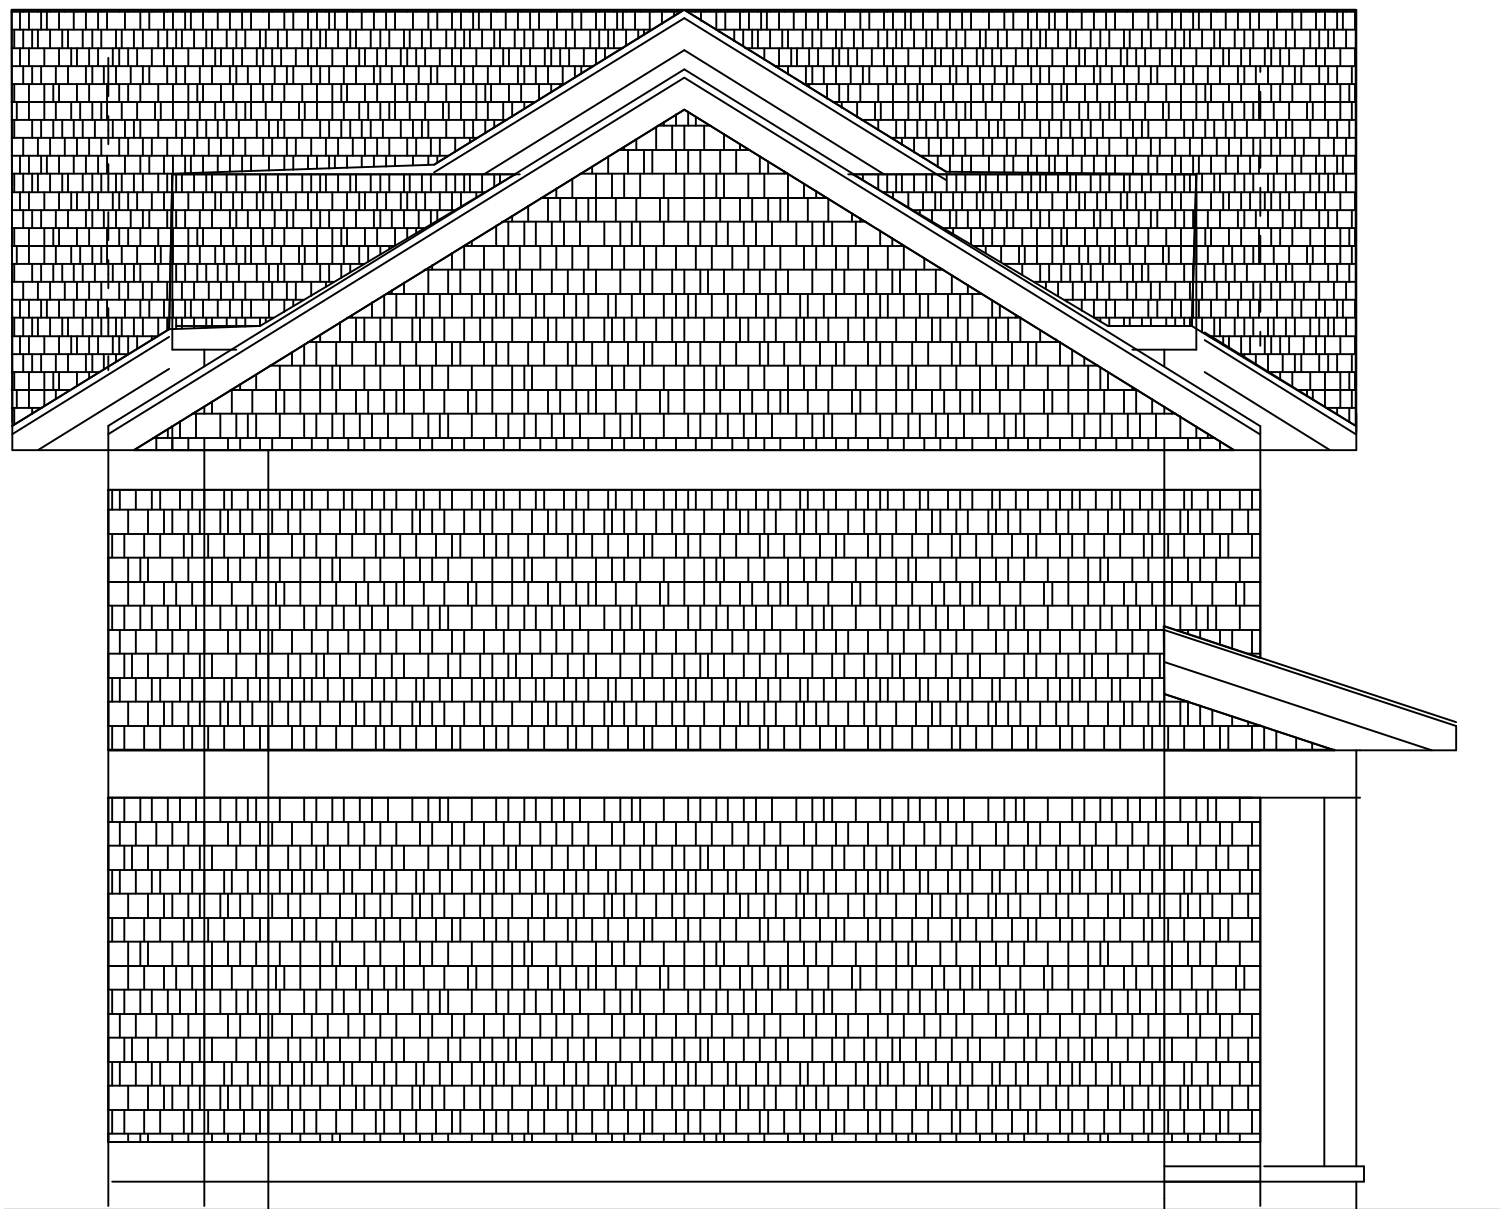

NORTH ELEVATION

|                                        |  |                           |  |   |  |
|----------------------------------------|--|---------------------------|--|---|--|
| PROJECT CANANDAIGUA LAKE HOUSE         |  | ARCHITECTURAL INNOVATIONS |  | THESE PLANS ARE INSTRUMENTS OF SERVICE AND NOT TO BE REPRODUCED OR COPIED WITHOUT THE WRITTEN PERMISSION OF ARCHITECTURAL INNOVATIONS. IF THESE PLANS ARE REPRODUCED OR COPIED WITHOUT THE WRITTEN PERMISSION OF ARCHITECTURAL INNOVATIONS, THE USER SHALL BE RESPONSIBLE FOR ALL DAMAGES AND LOSSES. |  |
| DRAWING TITLE                          |  | NO                        |  | REVISION   |  |
| PROJECT LOCATION CANANDAIGUA, NEW YORK |  | DATE                      |  | BY   |  |
| CLIENT ELLI AND PEGGY FUTERNAN         |  |                           |  |   |  |
| SHEET NUMBER                           |  |                           |  |   |  |
| DRAWN BY JHS                           |  |                           |  |   |  |
| PROJECT NUMBER 20-022                  |  |                           |  |   |  |