


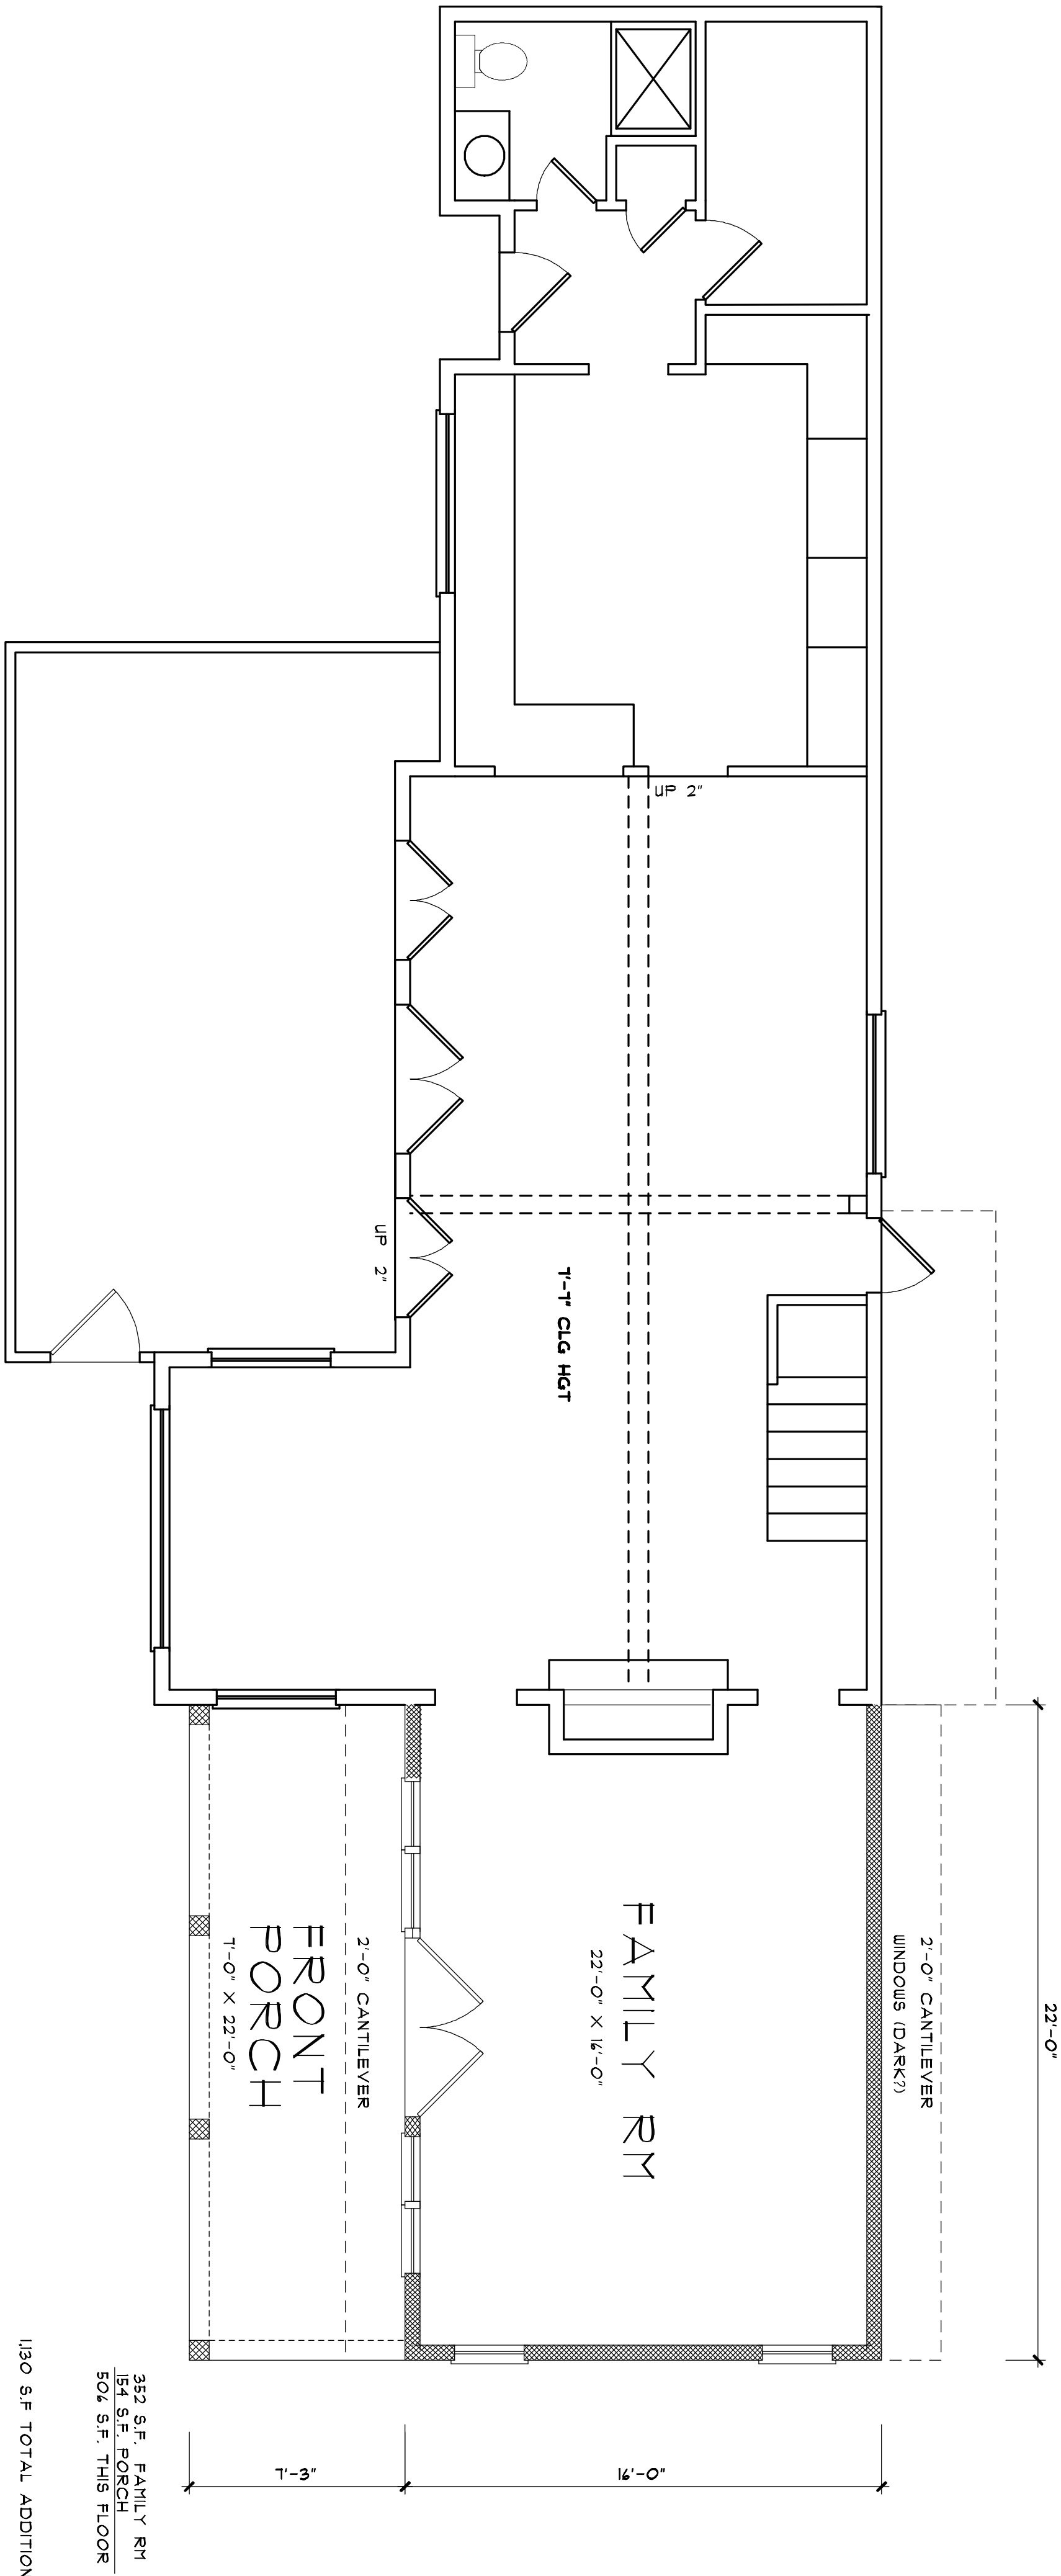

FIRST FLOOR PLAN "A"

DRAWN BY JHS PROJECT NO. 17-023		PROJECT ADDITION TO THE FUTERMAN RESIDENCE		ARCHITECTURAL INNOVATIONS 99 SHOREHAM DRIVE ROCHESTER, NEW YORK 14618 585-385-5540 E-MAIL AIPC@AOL.COM	ARCHITECTURAL INNOVATIONS, P.C.				THESE PLANS ARE INSTRUMENTS OF SERVICE AND MUST NOT BE ALTERED, REPRODUCED, OR COPIED WITHOUT PRIOR WRITTEN CONSENT. UNAUTHORIZED ALTERATIONS TO THESE PLANS IS A VIOLATION OF THE NEW YORK STATE EDUCATION LAW, SECTION 1209, ARTICLE 145. CONTRACTOR TO VERIFY ALL NOTES AND DIMENSIONS BEFORE STARTING CONSTRUCTION AND BE RESPONSIBLE FOR ERRORS AND/OR OMISSIONS. CONTRACTOR SHALL BE RESPONSIBLE FOR CONSTRUCTION MEANS METHODS, TECHNIQUES, SEQUENCES OR PROCEDURES, AND SAFETY PRECAUTIONS AND PROGRAMS IN CONNECTIONS WITH THE WORK.			
		DRAWING TITLE										
		PROJECT LOCATION 4803 WEST LAKE ROAD CANANDAIGUA, NEW YORK										
		CLIENT										
		ELI AND PEGGY FUTERMAN										
SHEET NO.												