


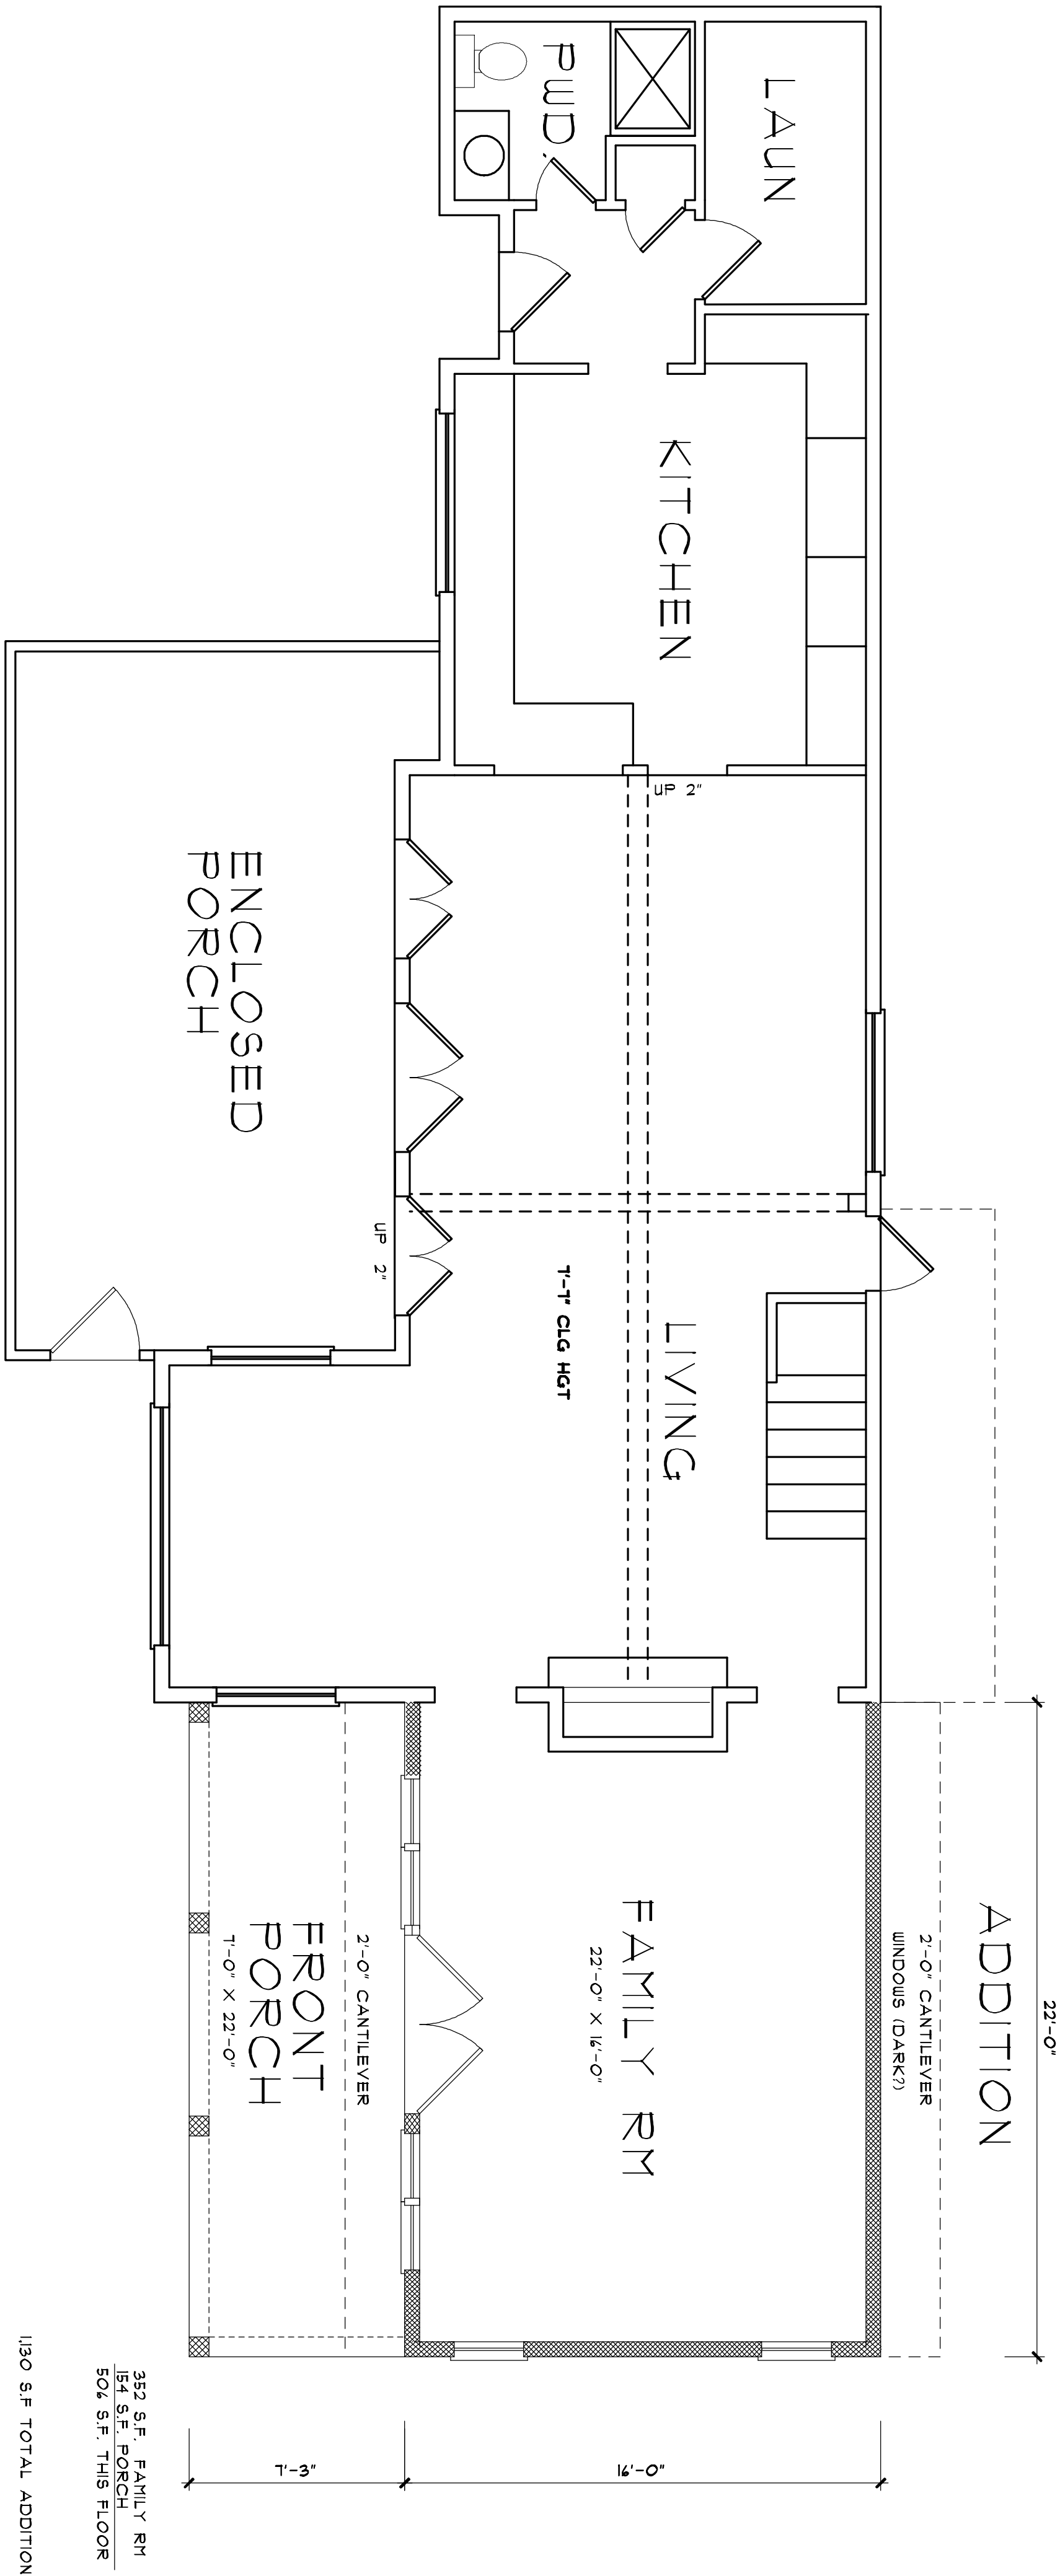

FIRST FLOOR PLAN "A"

ARCHITECTURAL INNOVATIONS, P.C.		THESE PLANS ARE INSTRUMENTS OF SERVICE AND MUST NOT BE ALTERED, REPRODUCED, OR COPIED WITHOUT PRIOR WRITTEN CONSENT.	
PROJECT		ADDITION TO THE FUTERMAN RESIDENCE	
DRAWING		TITLE	
PROJECT		1803 WEST LAKE ROAD	
LOCATION		CANANDAIGUA, NEW YORK	
CLIENT		ELI AND PEGGY FUTERMAN	
SHEET NO.		17-023	
DRAWN BY		JHS	
PROJECT NO.		17-023	
ARCHITECTURAL INNOVATIONS, P.C.		THESE PLANS ARE INSTRUMENTS OF SERVICE AND MUST NOT BE ALTERED, REPRODUCED, OR COPIED WITHOUT PRIOR WRITTEN CONSENT.	
UNAUTHORIZED ALTERATIONS TO THESE PLANS IS A VIOLATION OF THE NEW YORK STATE EDUCATION LAW, SECTION 1209, ARTICLE 145.		CONTRACTOR TO VERIFY ALL NOTES AND DIMENSIONS BEFORE STARTING CONSTRUCTION AND BE RESPONSIBLE FOR ERRORS AND/OR OMISSIONS.	
CONTRACTOR SHALL BE RESPONSIBLE FOR CONSTRUCTION MEANS METHODS, TECHNIQUES, SEQUENCE OR PROCEDURES, AND SAFETY PRECAUTIONS AND PROGRAMS IN CONNECTIONS WITH THE WORK.			
NO.	REVISION	DATE	BY

ARCHITECTURAL
INNOVATIONS

99 SHOREHAM DRIVE
ROCHESTER, NEW YORK 14618
585-385-5540 E-MAIL AIPC@AOL.COM