


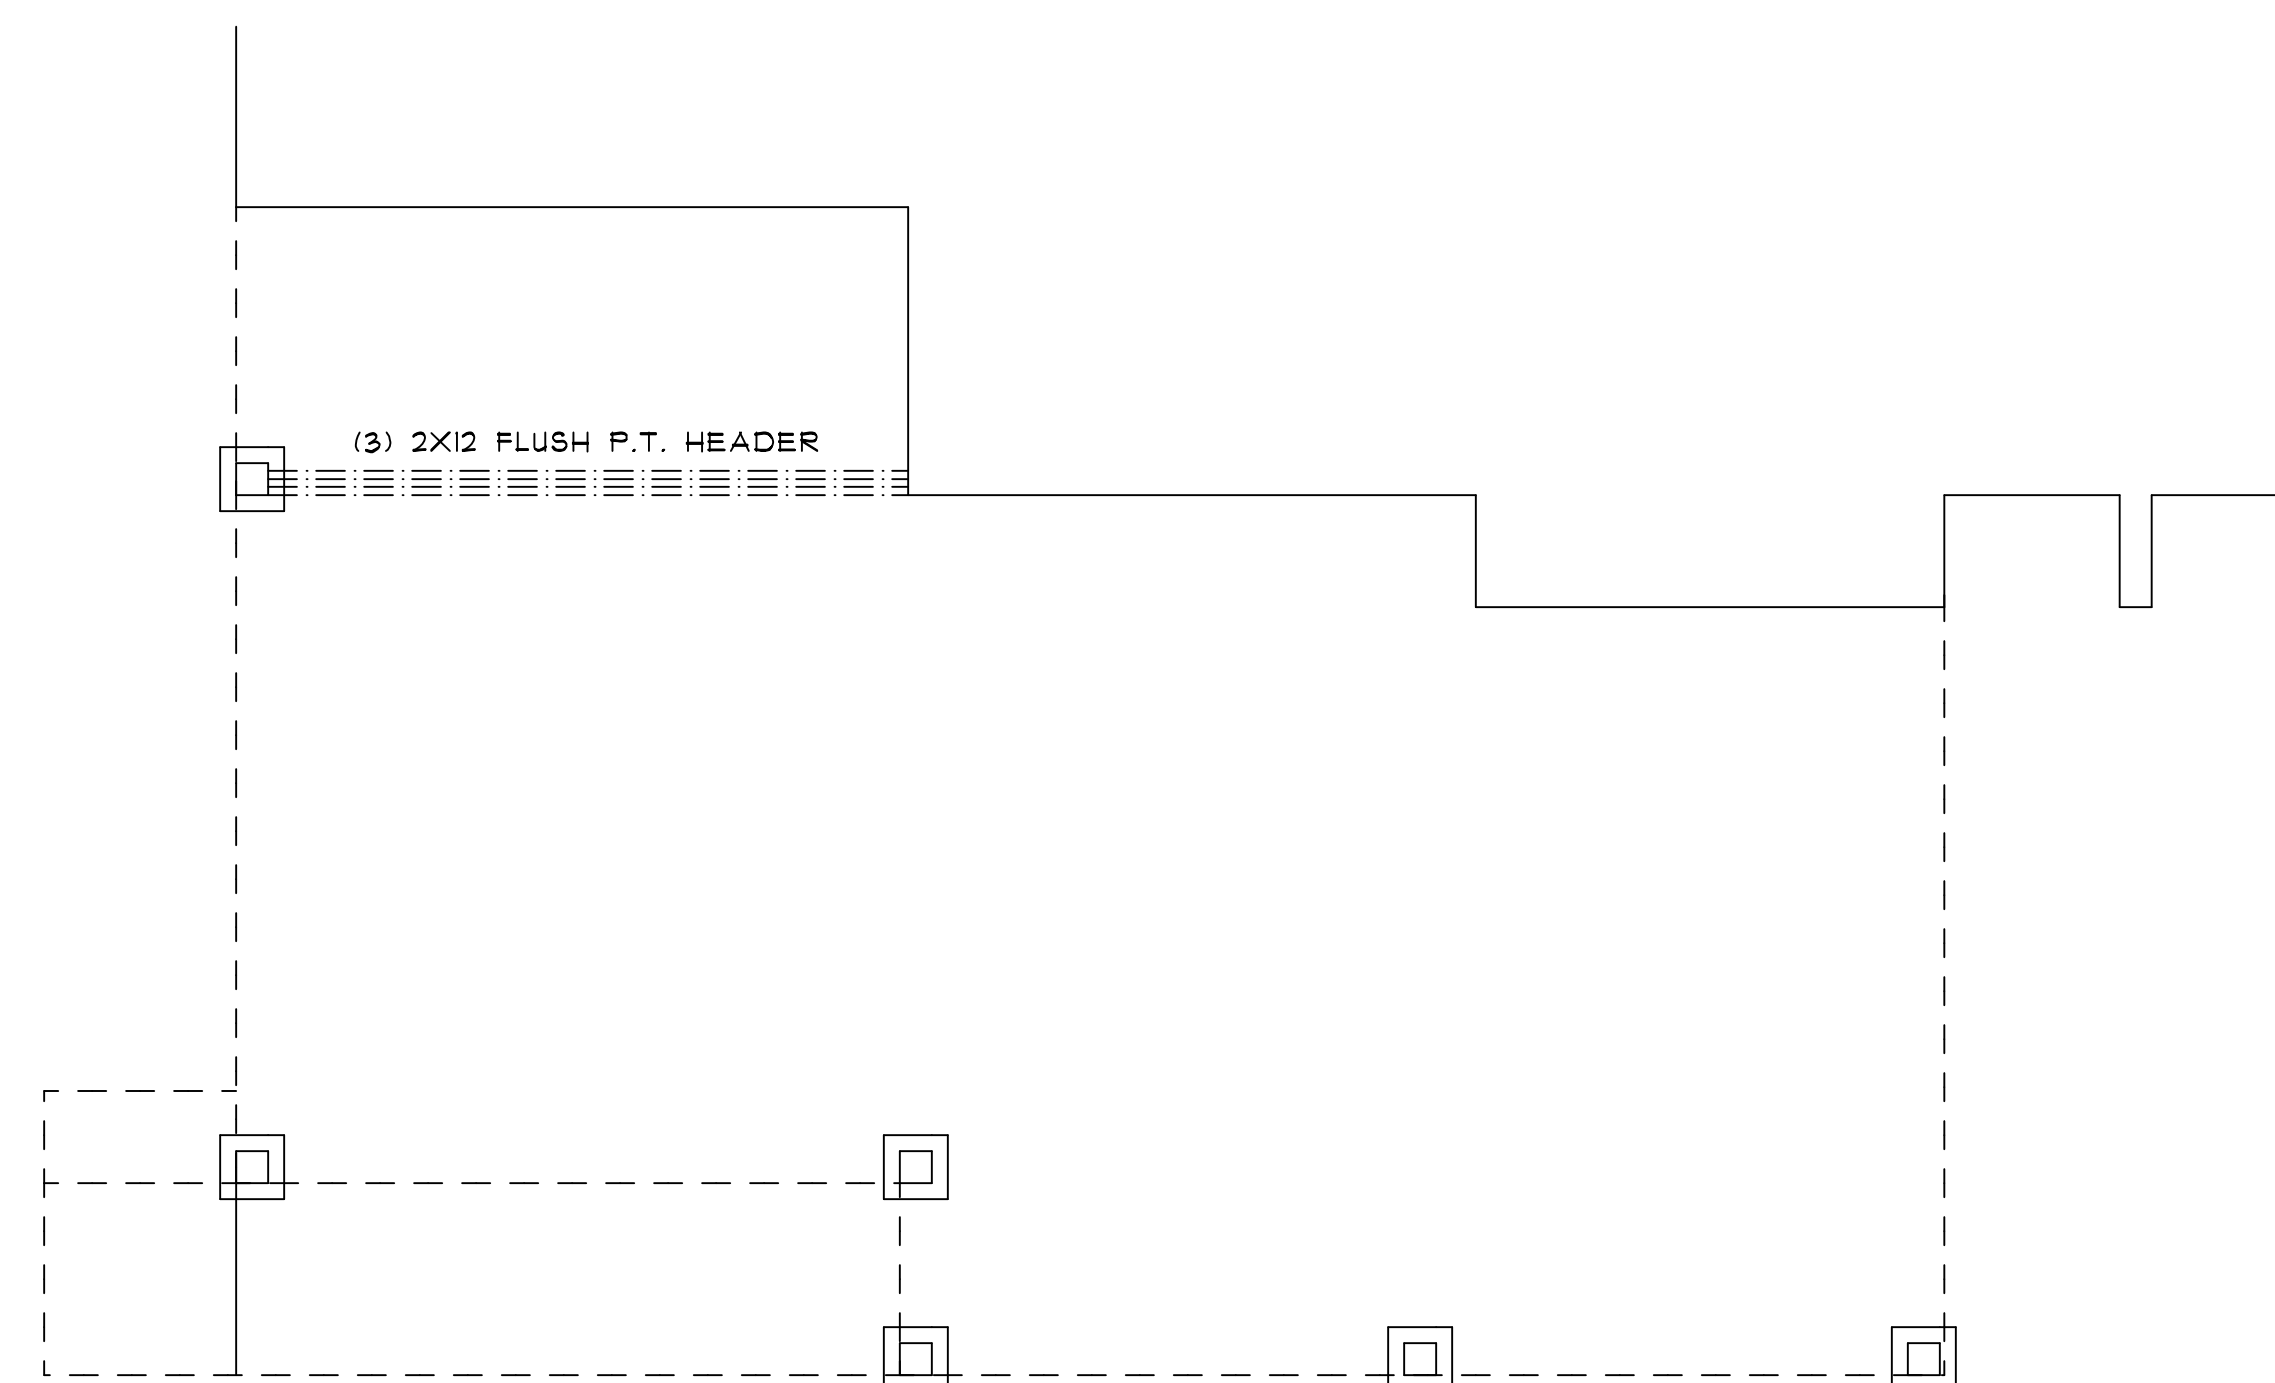


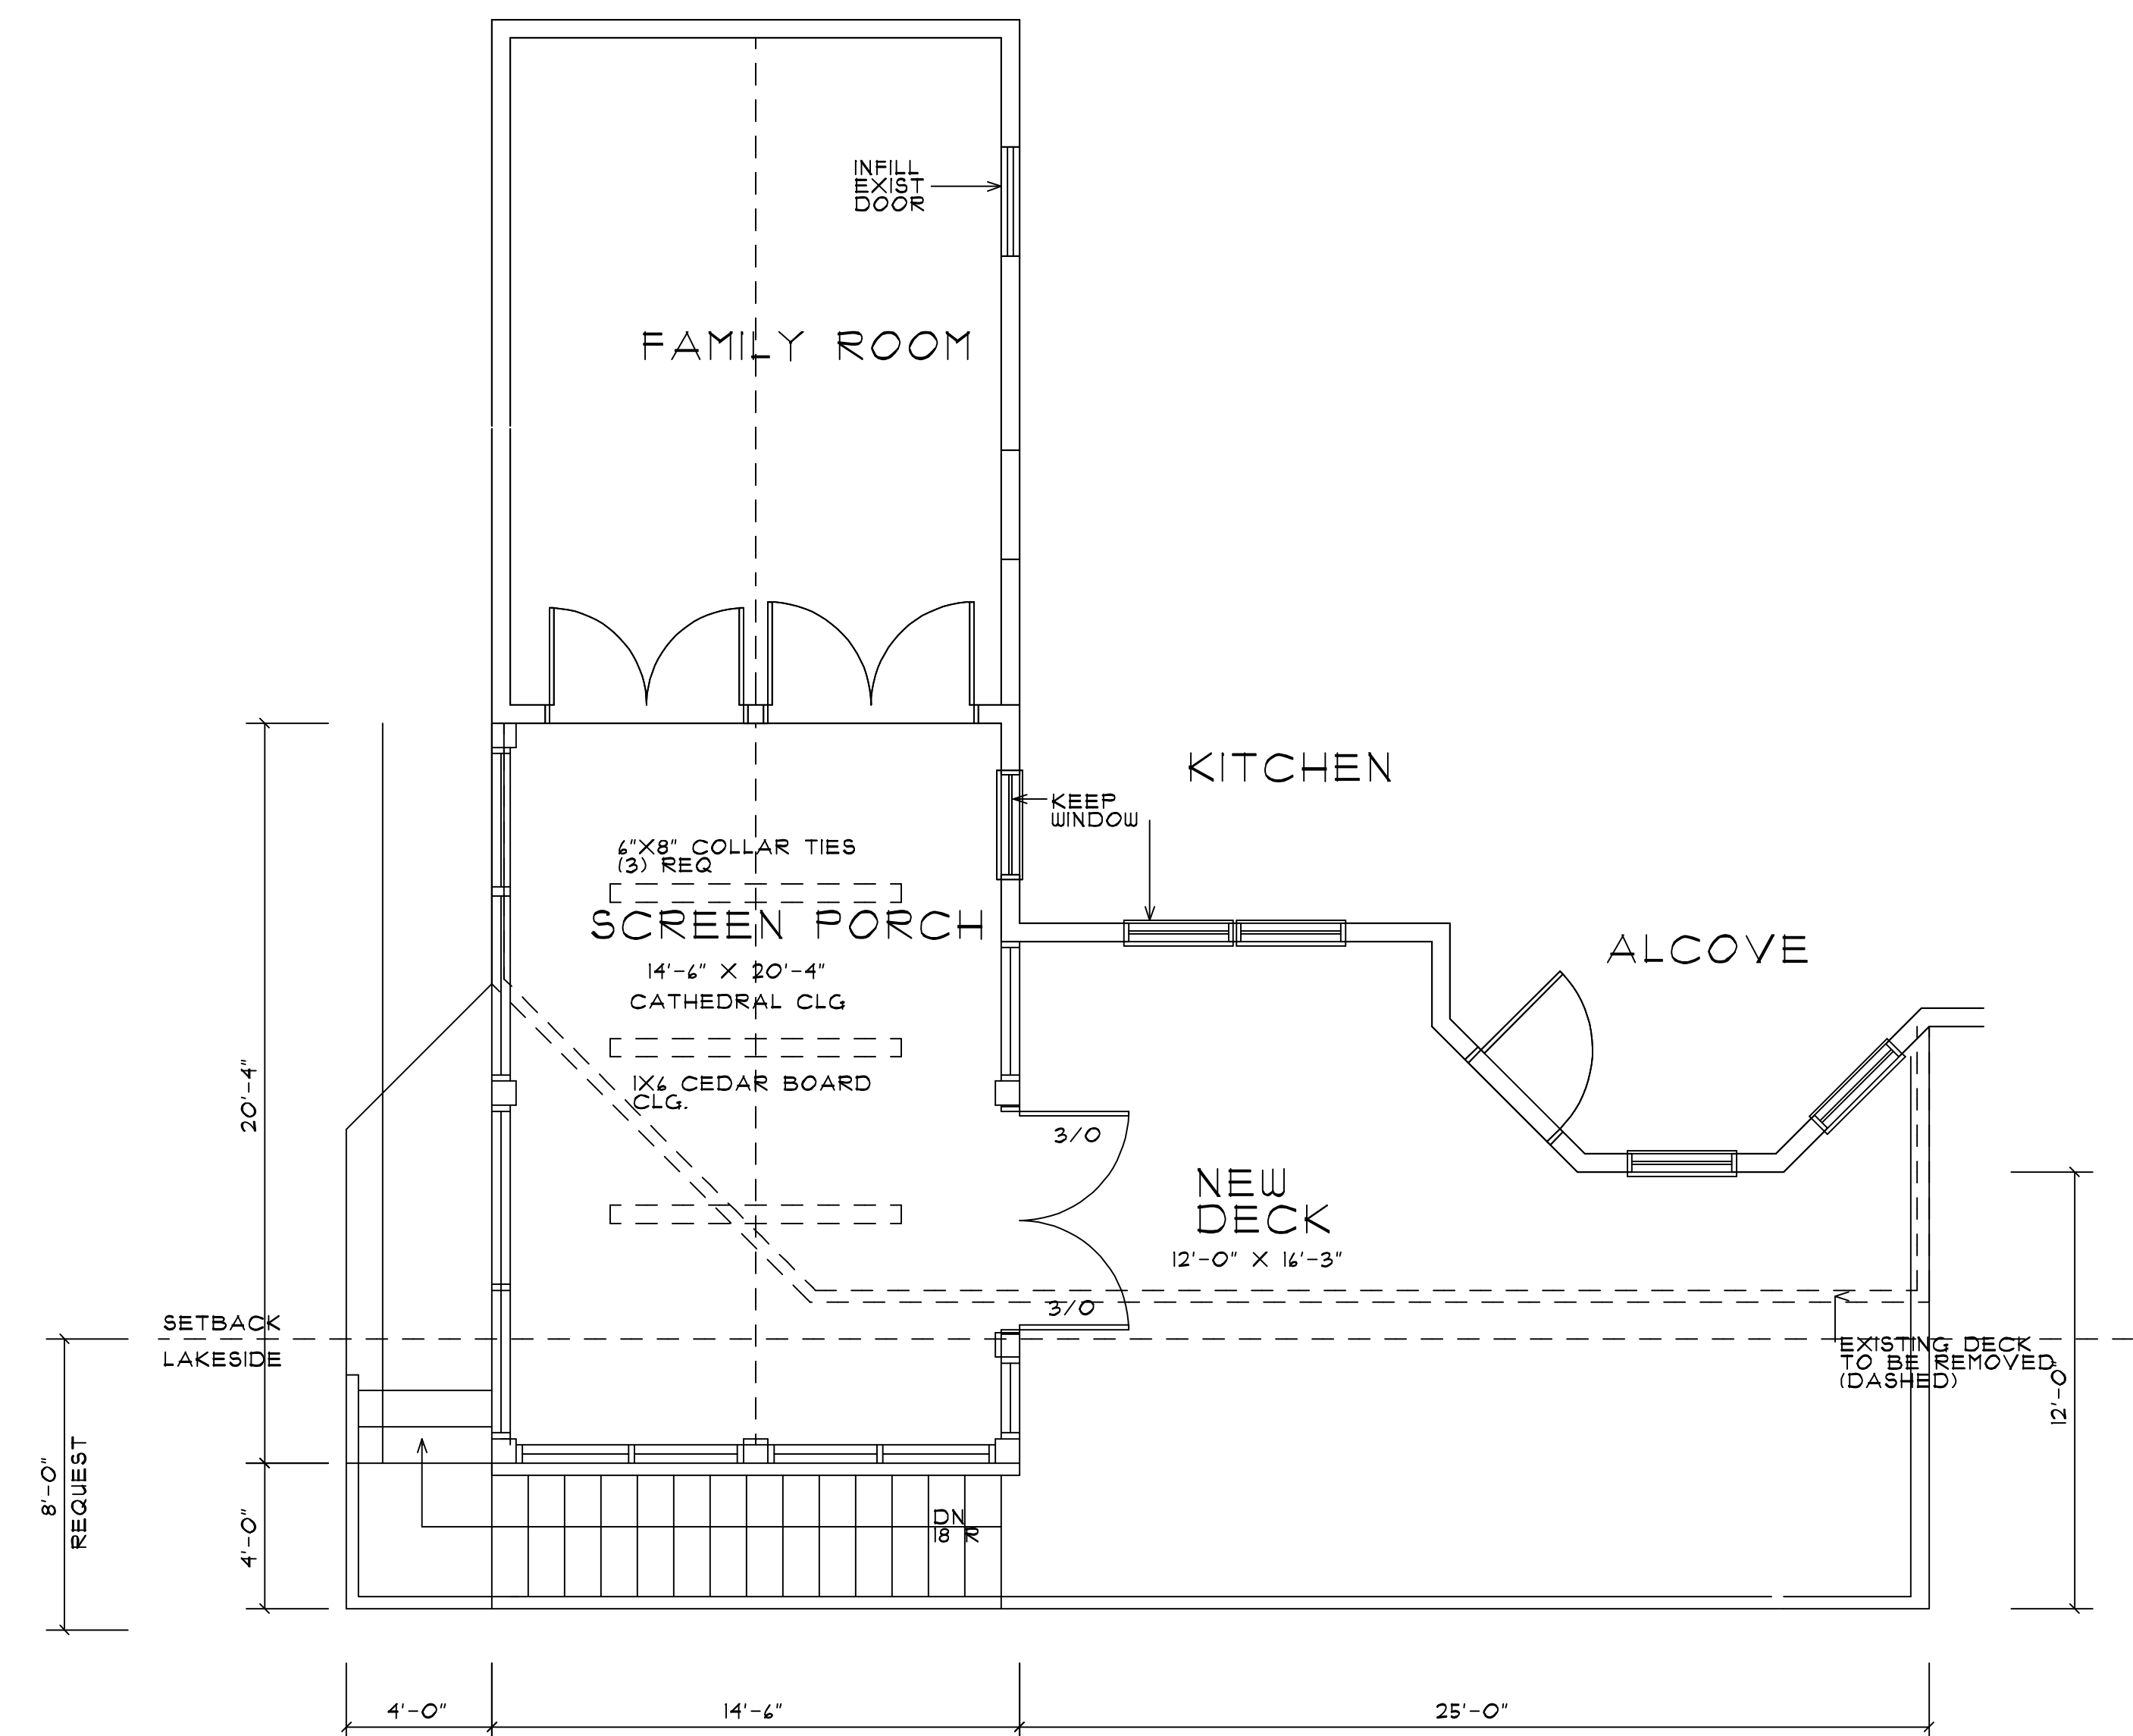

FOUNDATION PLAN

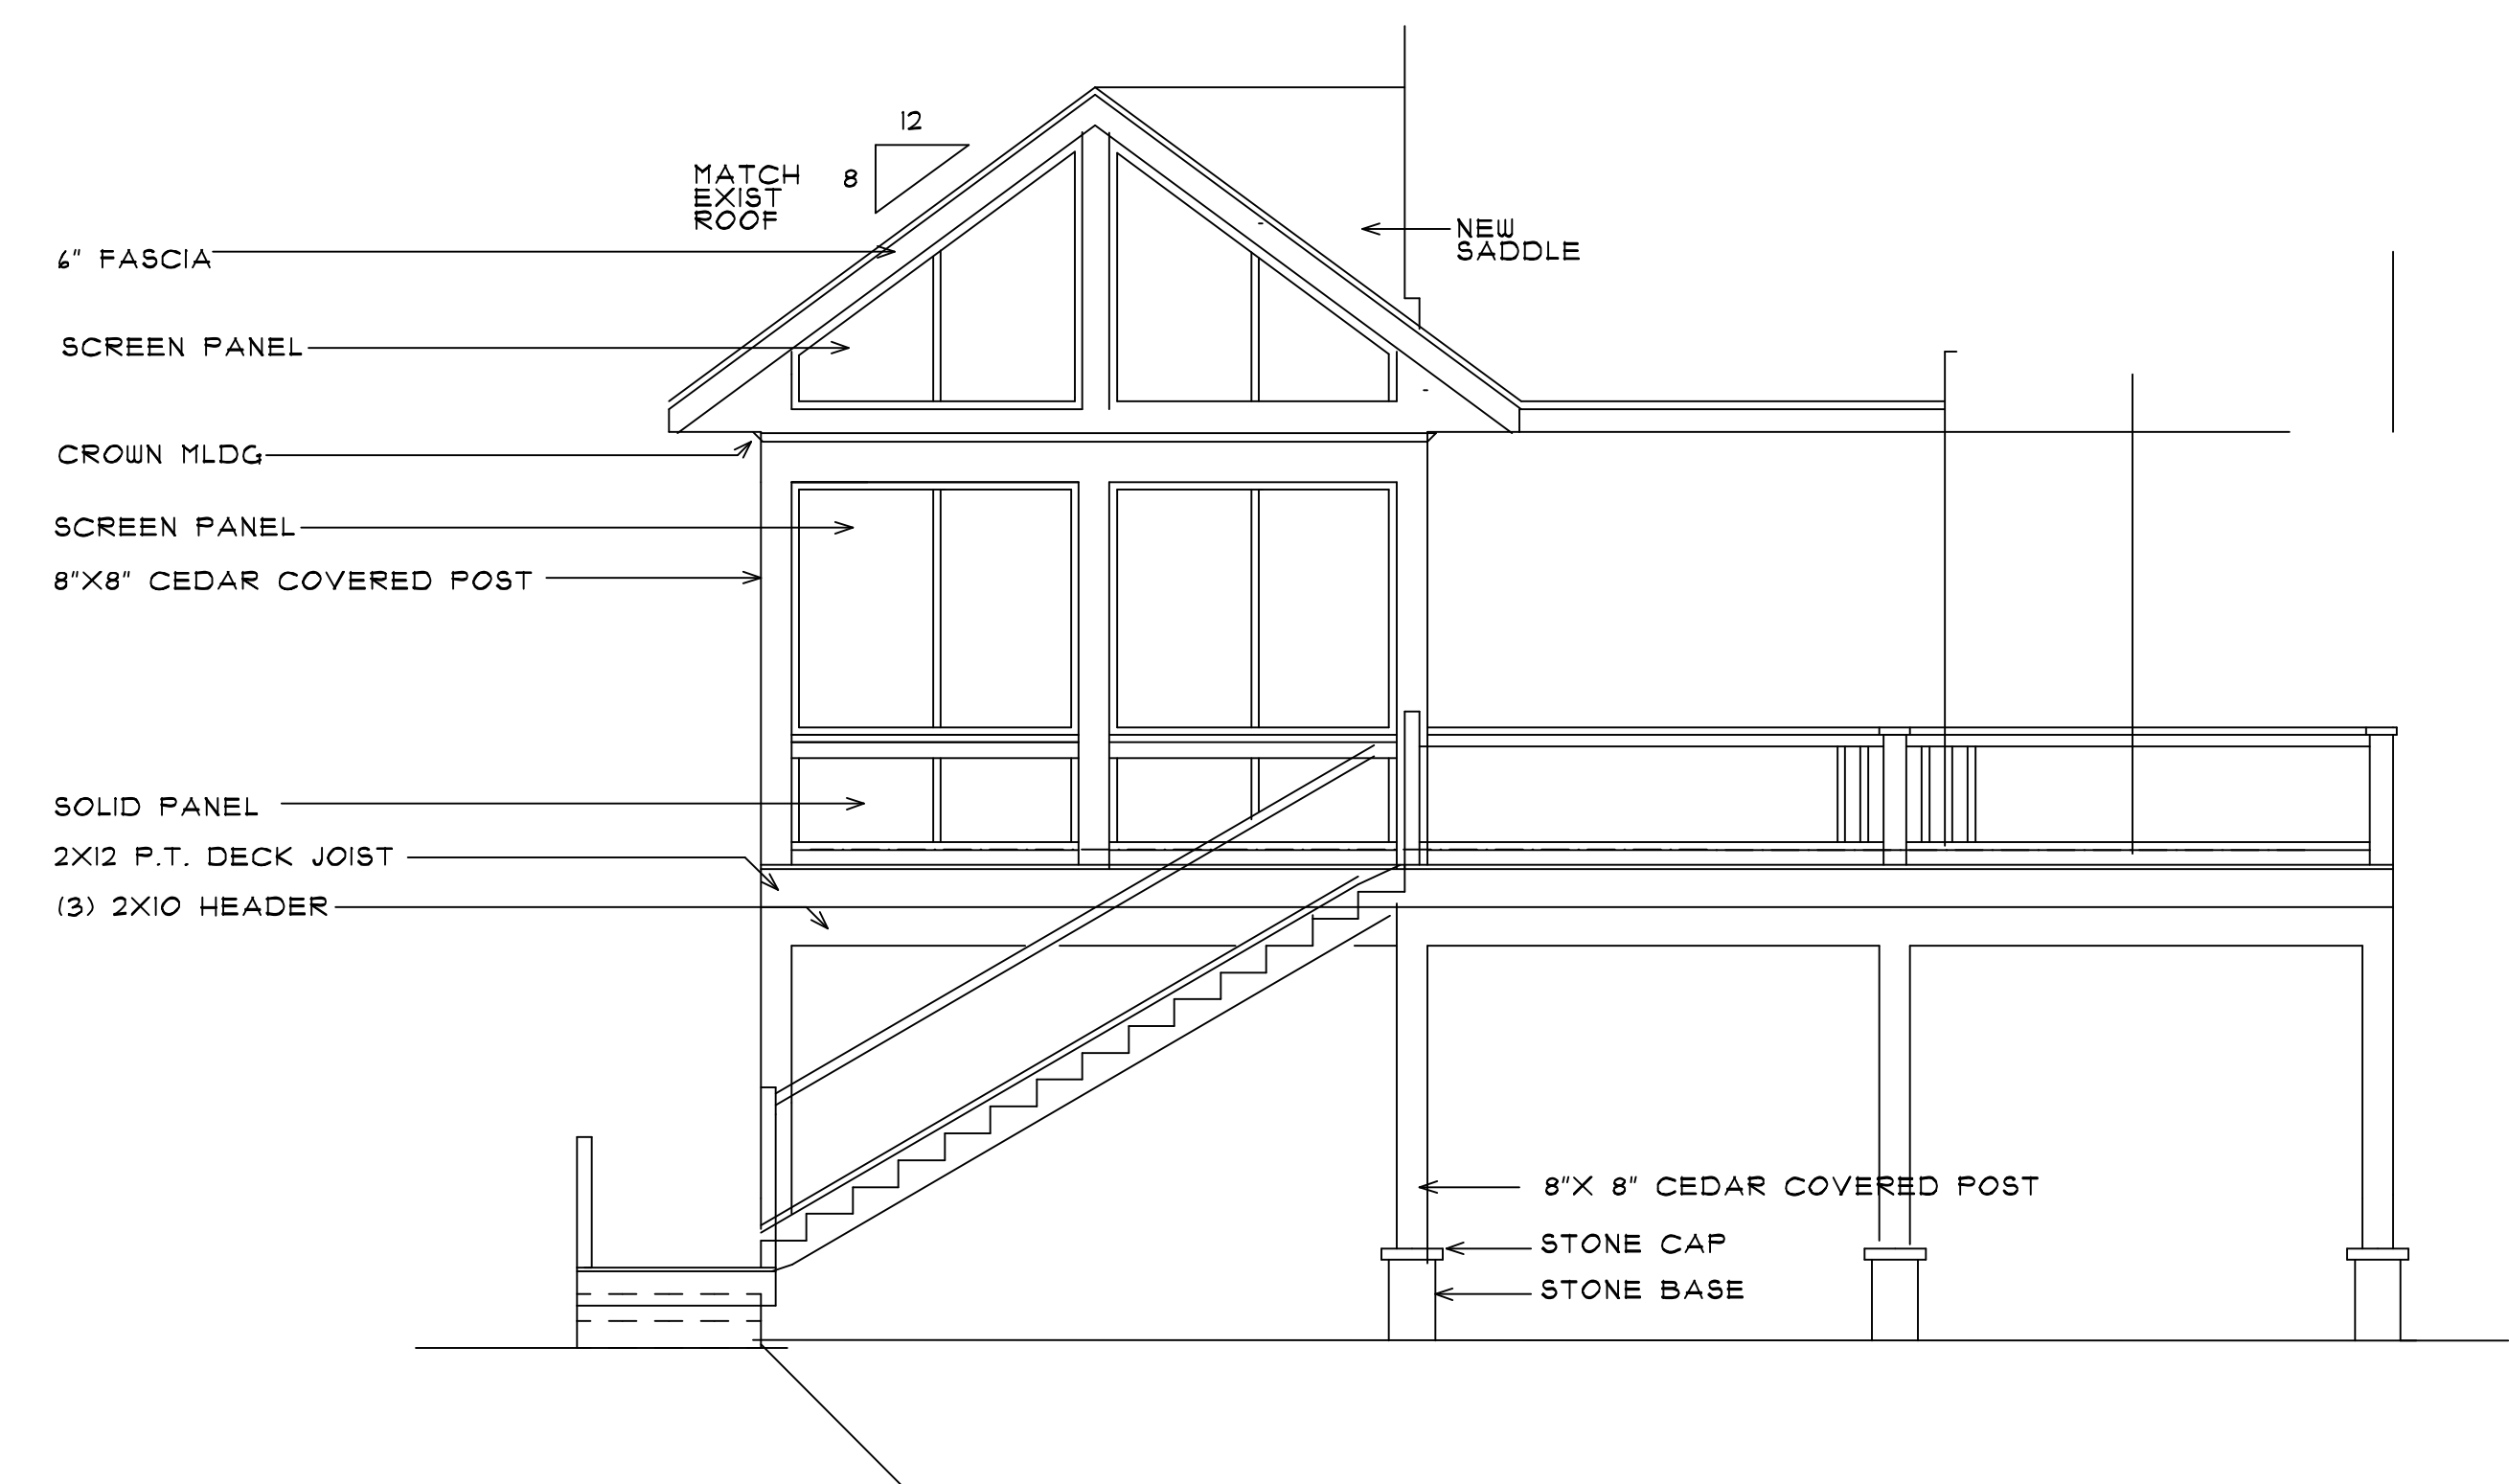

FIRST FLOOR PLAN

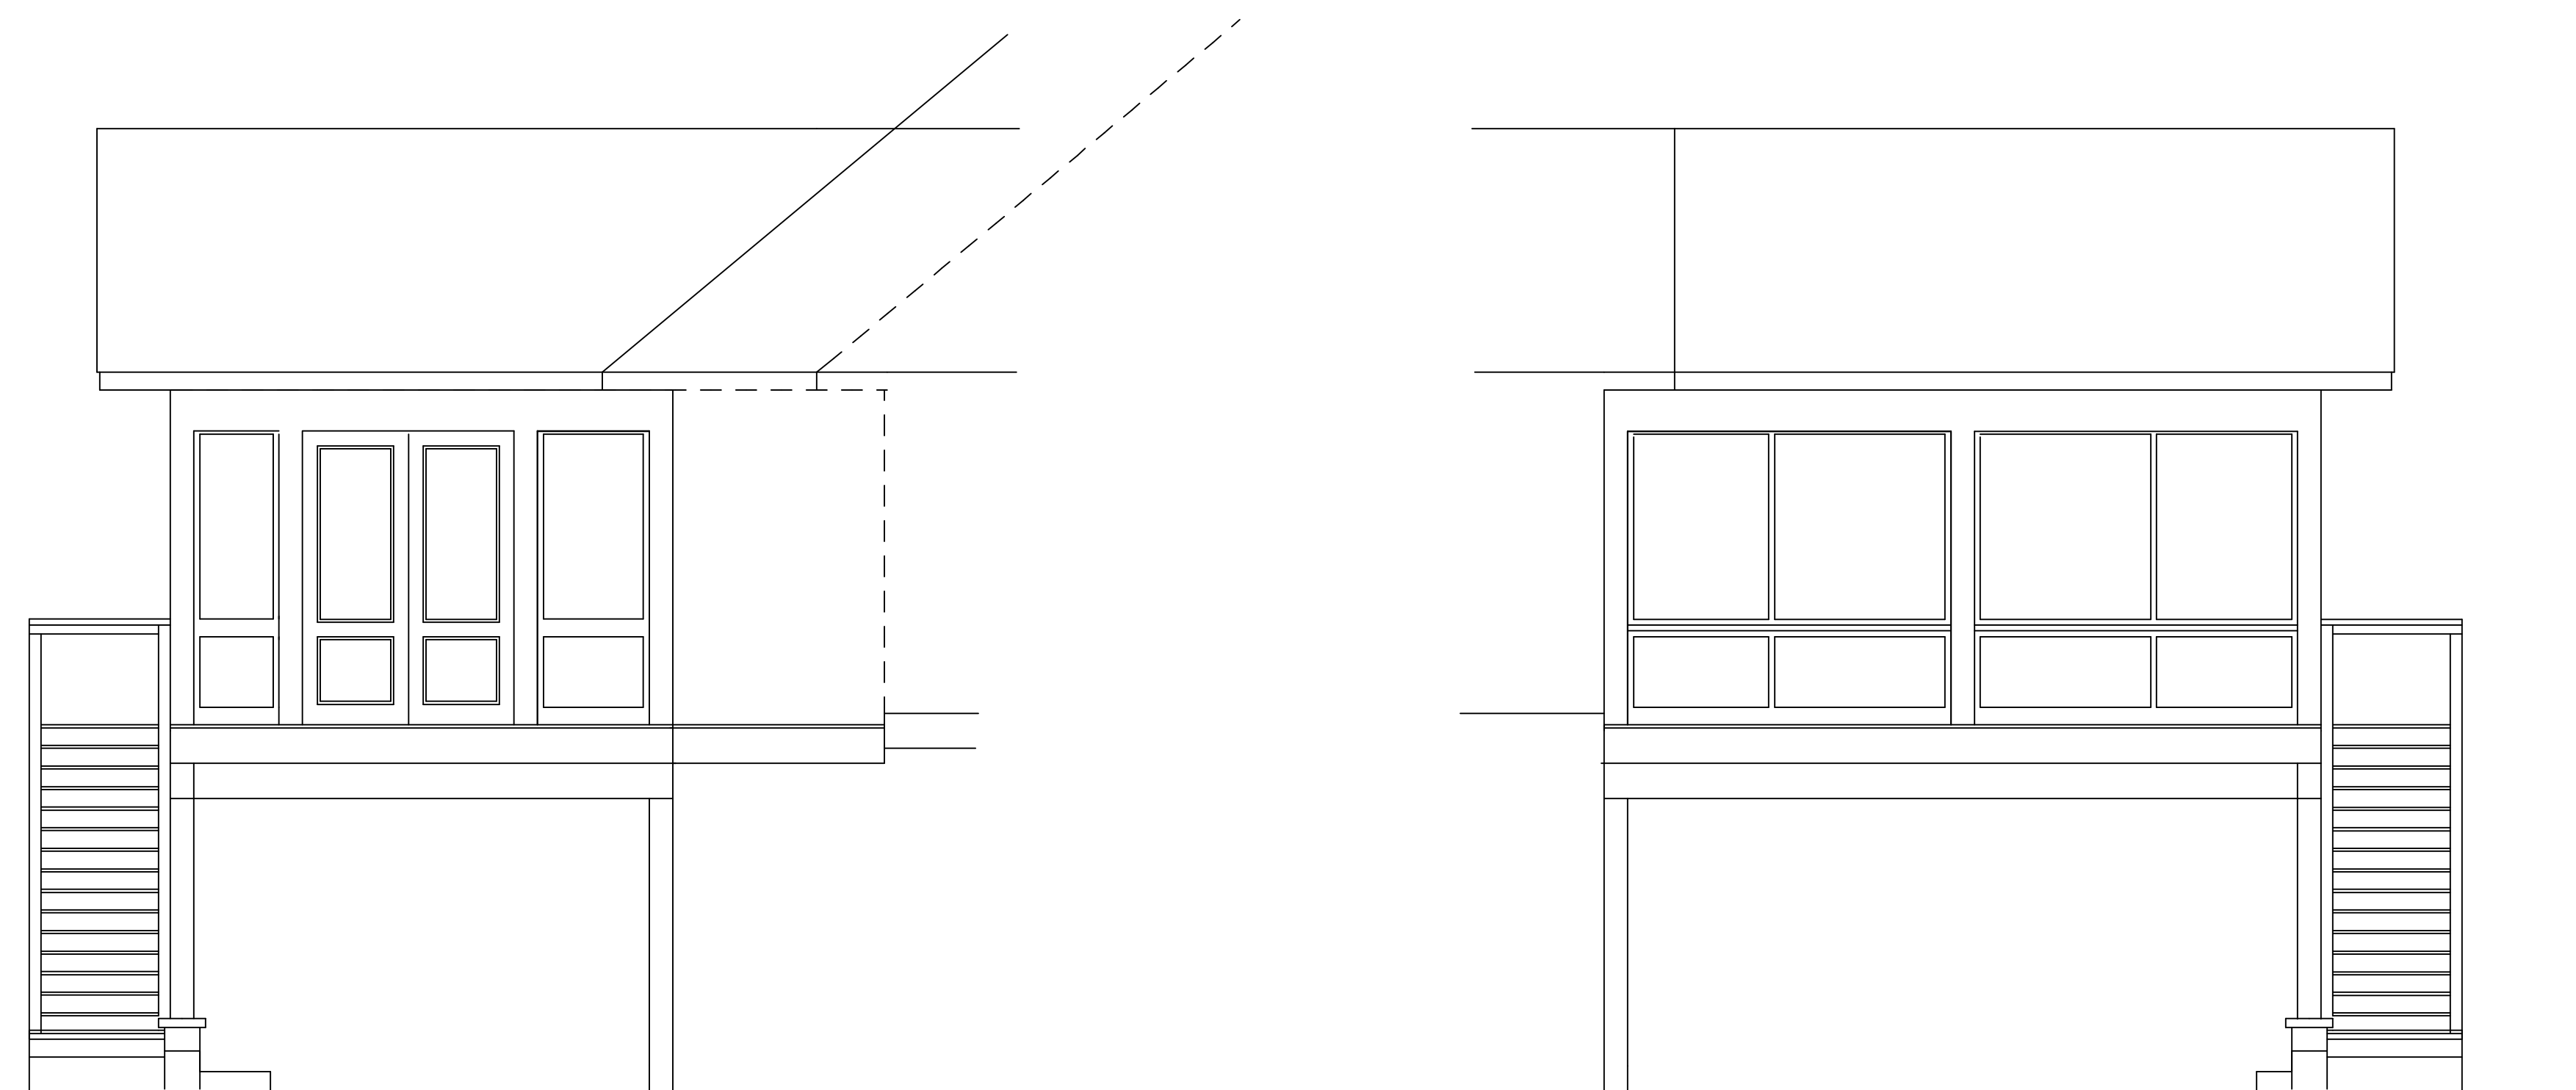

THESE POLANS ARE INSTRUMENTS OF SELF-DEFENSE AND MUST NOT BE ALTERED OR REPRODUCED WITHOUT WRITTEN CONSENT.

UNAUTHORIZED ALTERATIONS TO THESE PLANS ARE A VIOLATION OF THE U.S. EDUCATION LAWS.

A CONTRACTOR IS RESPONSIBLE FOR VERIFYING ALL NOTES, AND DIMENSIONS BEFORE STARTING CONSTRUCTION.

A CONTRACTOR SHALL BE RESPONSIBLE FOR OBTAINING ALL NECESSARY PERMITS AND TECHNICAL INFORMATION PRIOR TO BEGINNING WORK.

ALL REQUESTIONS AND PROPOSALS IN CONNECTION WITH THE WORK

ARCHITECTURAL INNOVATIONS		
NO	REVISION	BY

ARCHITECTURAL
INNOVATIONS

99 SHOREHAM DRIVE
ROCHESTER, NEW YORK 14618
855-385-5540 E-MAIL AIPC@AOL.COM

PROJECT	
DRAWING TITLE	
PROJECT LOCATION	
CLIENT SPALL HOMES CORP	

SHEET NUMBER

of 6

DRAWN BY
JHS

PROJECT NUMBER
20-005