



L1.0



PLANT LIST							
SYM.	QTY	SIZE	BOTANICAL NAME	COMMON NAME	H	W	WATER USE
Shrubs							
CSC	3 gal		Cornus sericea 'Cardinal'	Dogwood	6-9'	8-12'	L/M
DL	1 gal		Diervilla lonicera	Bush honeysuckle	2-3'	2-4'	L/M
IV	1 gal		Ilex verticillata	Winterberry	6-8'	6-8'	MW
RALG	1 gal		Rhus aromatica 'Gro-low'	fragrant sumac	1-2'	6-8'	L/M
RO	1 gal		Rubus odoratus	purple-flowering raspberry	3-4'	6-12'	M
SPN	1 gal		Salix purpurea 'Nana'	Arctic blue dwarf willow	4'	4'	MH
Grasses, Rushes & Sedges							
	plug		Carex 'Evergold'		.75-1'	1-1.5'	MW
	plug		Carex pensylvanica	sedge	.5-1'	.5-1'	MW
D	1 gal		Deschampsia caespitosa	Tufted hair grass	2'	2'	M/L
Vines							
CV	3 gal		Clematis virginiana	Woodbine	12-20'	3-6'	MH
PQ	3 gal		Parthenocissus quinquefolia	Virginia creeper	30-50'	5-10'	M

GENERAL NOTES:
1. THE PLANT LIST AND PLANTING PLAN ARE PRELIMINARY AND SO SHOW PROPOSED INTENT. THE FINAL SPECIES SELECTION AND PRECISE PLANTING LOCATIONS WILL BE DETERMINED BASED ON PLANT AVAILABILITY AND SITE CONDITIONS AT THE TIME OF PLANTING.


PLANTING ON SLOPES:
1. FOR AREAS EXPOSED TO SHEAR STRESS, SLOPES GREATER THAN 50% AND IN HIGH FLOWS USE: EXTENDED TERM ROLLED EROSION BLANKET FOR ADEQUATE STABILIZATION. AREAS SHALL BE SEEDED PRIOR TO INSTALLATION OF THE BLANKET. SEE SEEDING NOTES. FOR SLOPES LESS THAN 50% AND NOT EXPOSED TO HIGH FLOWS USE BIODEGRADABLE STRAW/JUTE NETTING. THESE AREAS WILL BE PLANTED WITH PLUGS AND CONTAINER PLANTS OR SEEDED.

PLANTING NOTES:
1. SOIL PREPARATION:
A. IF SOIL IS OVERLY COMPACTED (OVER 150 PSL OR 85% PROCTOR), TILL COMPACTED AREA BY HAND TO A DEPTH OF 6-8". IF SOIL IS COMPACTED BELOW 8" DEPTH, BREAK UP COMPACTION WITH AN AUGER.
B. WHEN PLANTING, BACKFILL WITH 90% SITE SOIL AND 10% COMPOST.
1.1. ALL LANDSCAPE AREAS ARE TO RECEIVE AN EVEN APPLICATION OF SOIL HUMATE WITH AN APPLICATION RATE PER PRODUCT SPECIFICATIONS DEPENDING ON TYPE USED. THE HUMATE AMENDMENT IS TO BE INCORPORATED UNIFORMLY ONTO TOP OF SOIL.
2. MAINTENANCE: THE GARDENER WILL NEED TO ENSURE THAT ALL PLANTS AND TREES RECEIVE REGULAR MAINTENANCE I.E. PRUNING, THINNING, AND DIVIDING, AND MULCH RENEWAL TO MAINTAIN LONGEVITY, HEALTH, AND AESTHETIC INTENT OF THE PLANTING. CONTRACTOR SHALL BE RESPONSIBLE FOR MONITORING PLANT HEALTH AND WATERING SCHEDULING THROUGH WARRANTY. GARDENER RESPONSIBLE FOR DAY-TO-DAY MAINTENANCE.
3. SUBSTITUTIONS: IF CERTAIN PLANTS ON PLANT LIST ARE NOT AVAILABLE AT THE TIME OF PLANTING, CONTACT OWNER'S REPRESENTATIVE TO DETERMINE IF A SUITABLE SUBSTITUTION CAN BE MADE.
4. GUARANTEE: ALL PLANT MATERIAL PURCHASED BY LANDSCAPE CONTRACTOR SHALL BE GUARANTEED FOR A PERIOD OF 3 MONTHS. GUARANTEE PERIOD COMMENCES FROM THE TIME OF FINAL INSPECTION AND ACCEPTANCE BY THE OWNER. PLANTS USED FOR REPLACEMENT OF DEAD PLANTS SHALL BE THE SAME KIND AND SIZE AS ORIGINALLY PLANTED, UNLESS OTHERWISE DIRECTED BY CLIENT REPRESENTATIVE. REPLACEMENT PLANTS ARE TO BE PLANTED FOLLOWING THE ORIGINAL PLANS AND SPECIFICATIONS.

TEMPORARY SEEDING NOTES
1. TEMPORARILY STABILIZE DISTURBED AREAS OF THE SITE WHENEVER ESTABLISHMENT OF PERMANENT COVER IS NOT FEASIBLE UNTIL A LATER DATE.
2. SEED ALL CUT AND FILL, TOPSOIL PILES AND PONDS WITHIN SEVEN DAYS AFTER COMPLETION.
3. THE SURFACE TWO INCHES OF SOIL SHOULD BE LOOSENEED BY DISKING, RAKING OR BACK-BLADING WITH A BULLDOZER.
4. SEED WITH THE FOLLOWING MIX:

SPRING/SUMMER/EARLY FALL .7 LBS./1,000 SQ. FT. ANNUAL RYE GRASS
LATE FALL/EARLY WINTER .7 LBS./1,000 SQ. FT. CEREAL RYE
5. CONTRACTOR SHALL MAINTAIN SEEDED AREA UNTIL HEALTHY STAND OF GRASS HAS GERMINATED (85%).
6. USE STRAW MULCH AS NEEDED TO HOLD MOISTURE AND PREVENT EROSION.

Planning Board Chairperson _____ Date _____

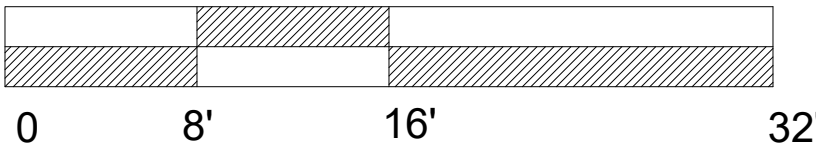

SCALE: 1/8" = 1'-0"



Site Plan Prepared For:

Konstanze Wegman
4895 County Rd. 16
Canandaigua, NY 14424

Town of Canandaigua
County of Ontario

Site Plan Prepared By:

Gabrielle Love Harris RLA
License # 002667
4580 State Route 364
Canandaigua, NY 14424
gfladd@gmail.com
(315)-430-6654

Seal:

PLANTING PLAN

Checked by:
--

Drawn by:
G Harris

Designed by:
G Harris


Revisions:
12/23/2017
--
--
--

Date:

12/14/2017


Sheet Number:

L2.0

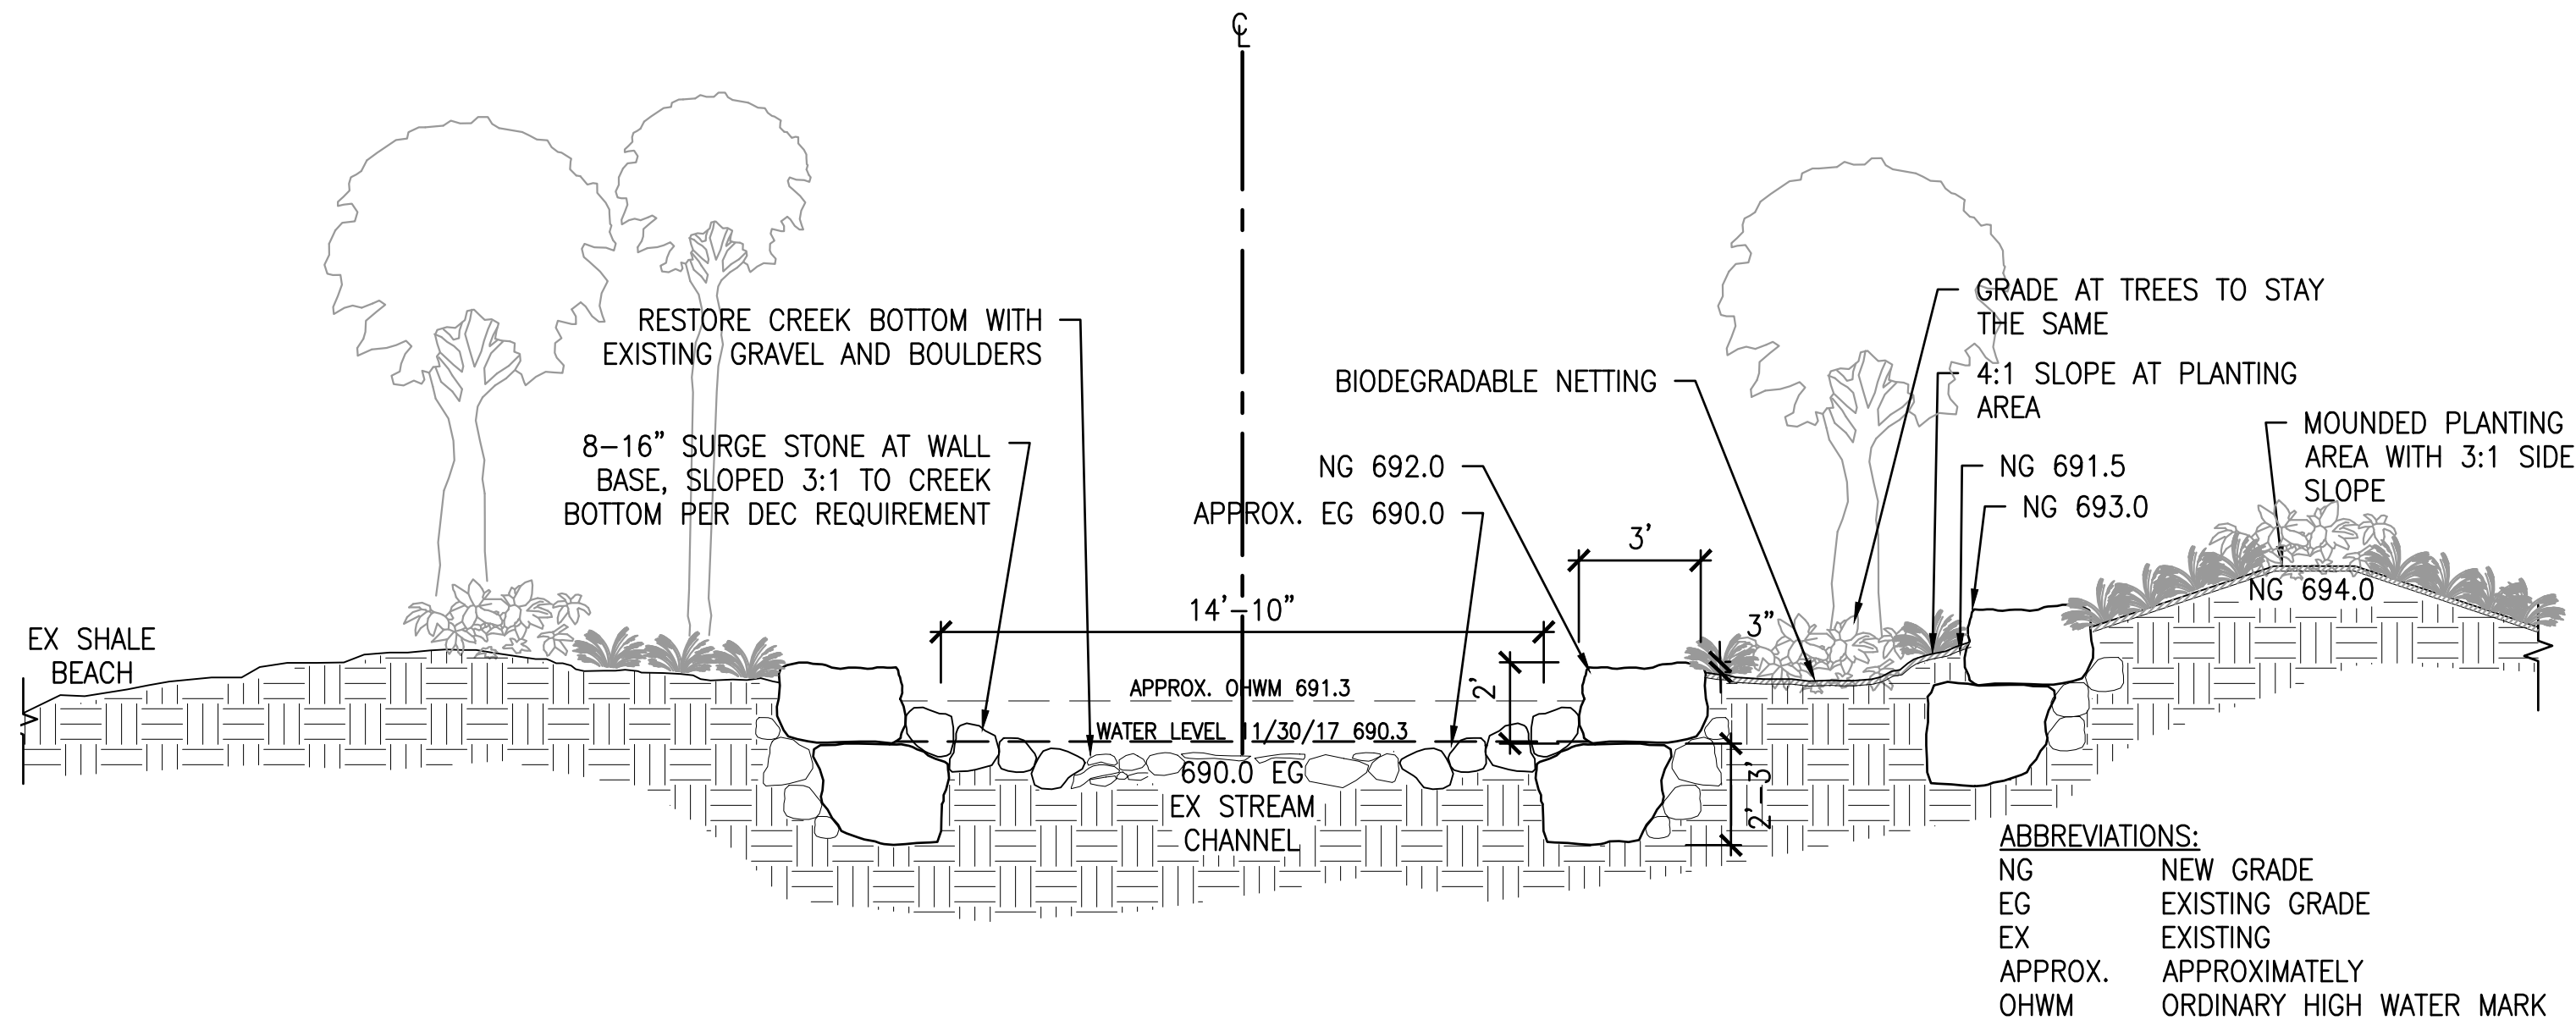


1 SECTION 1 CREEK CHANNEL AT EASTERN END OF CREEK

SCALE: 1/4" = 1'

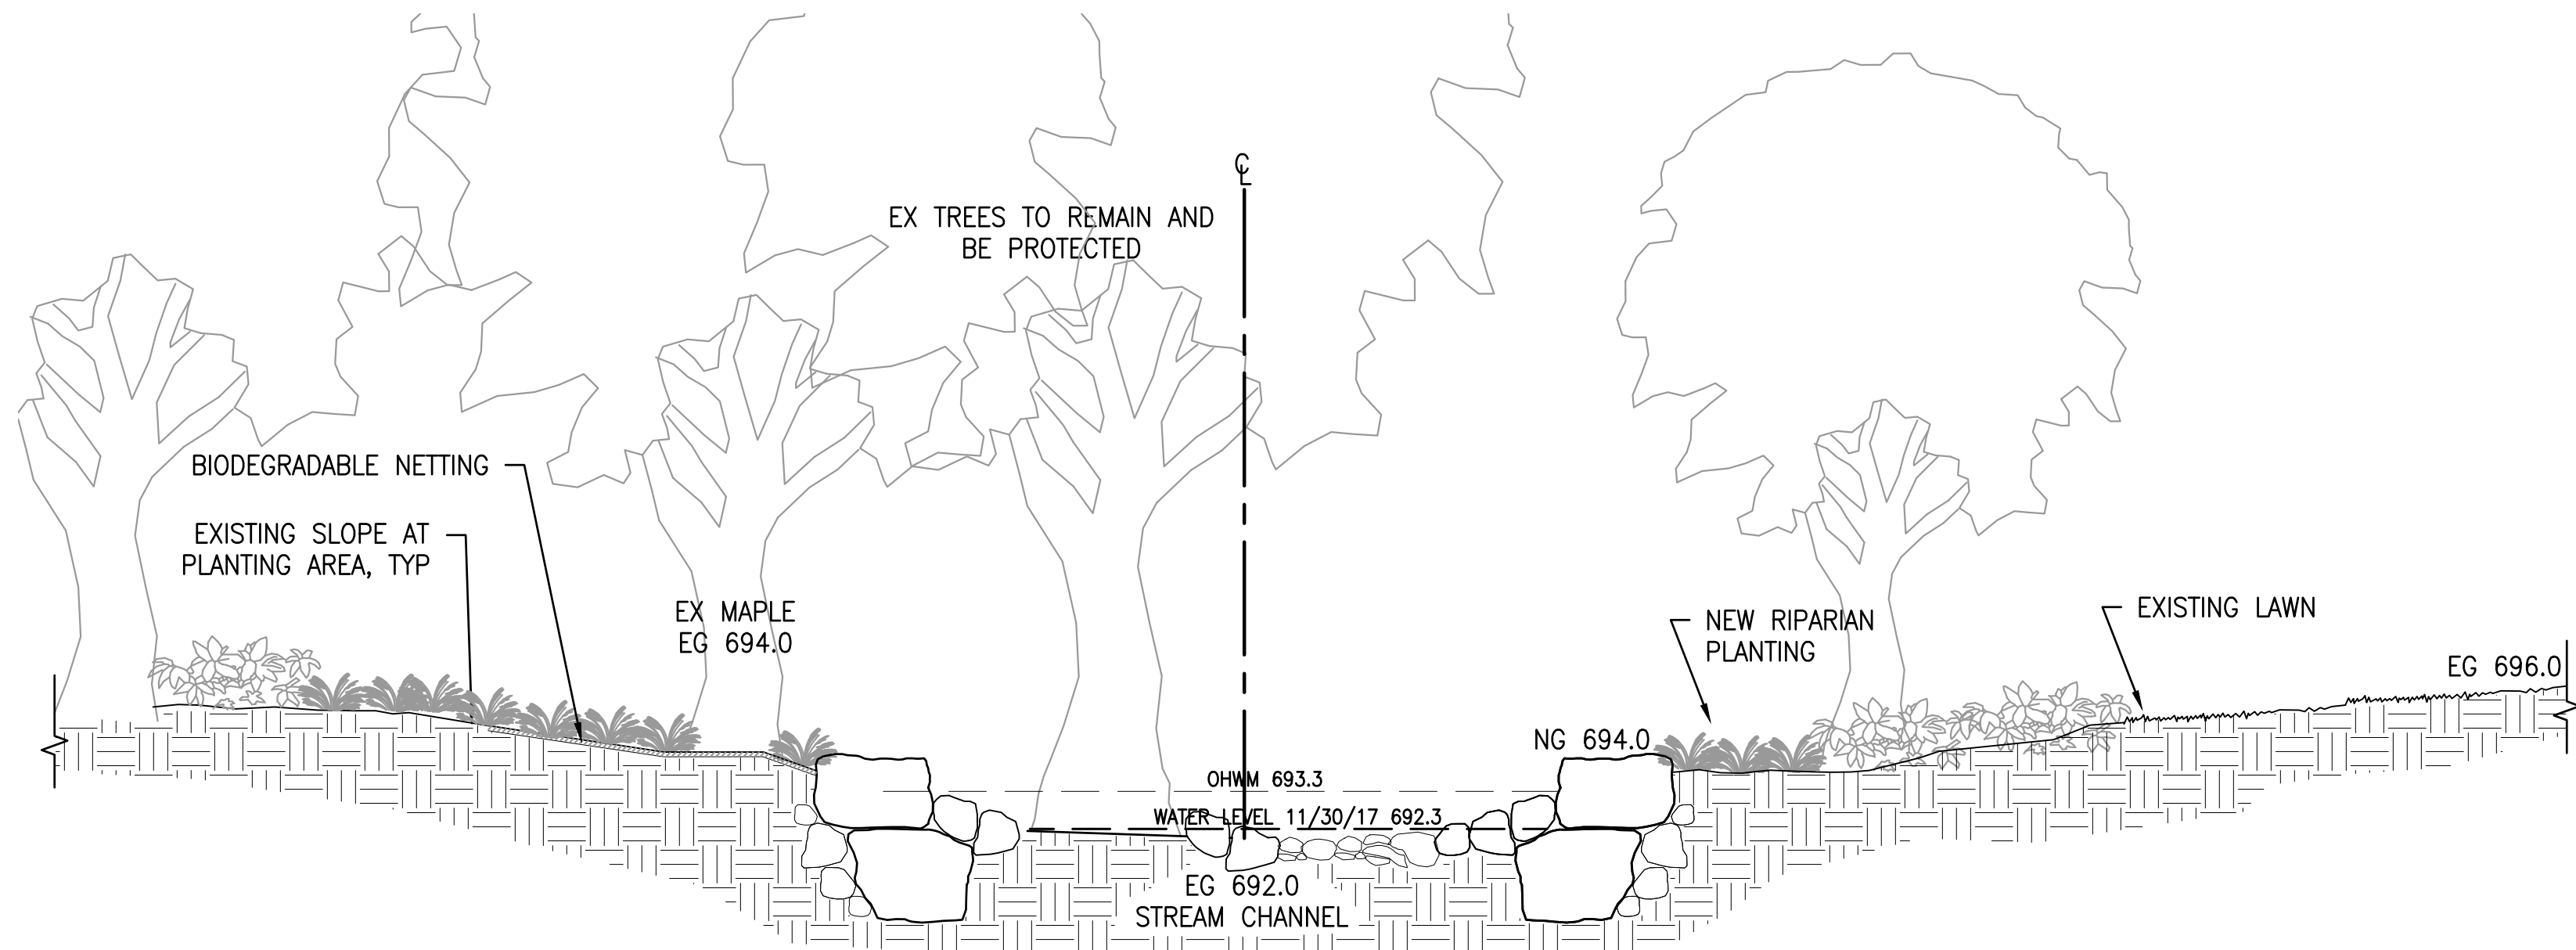


2 SECTION 2 CREEK CHANNEL AT SYCAMORE

SCALE: 1/4" = 1'

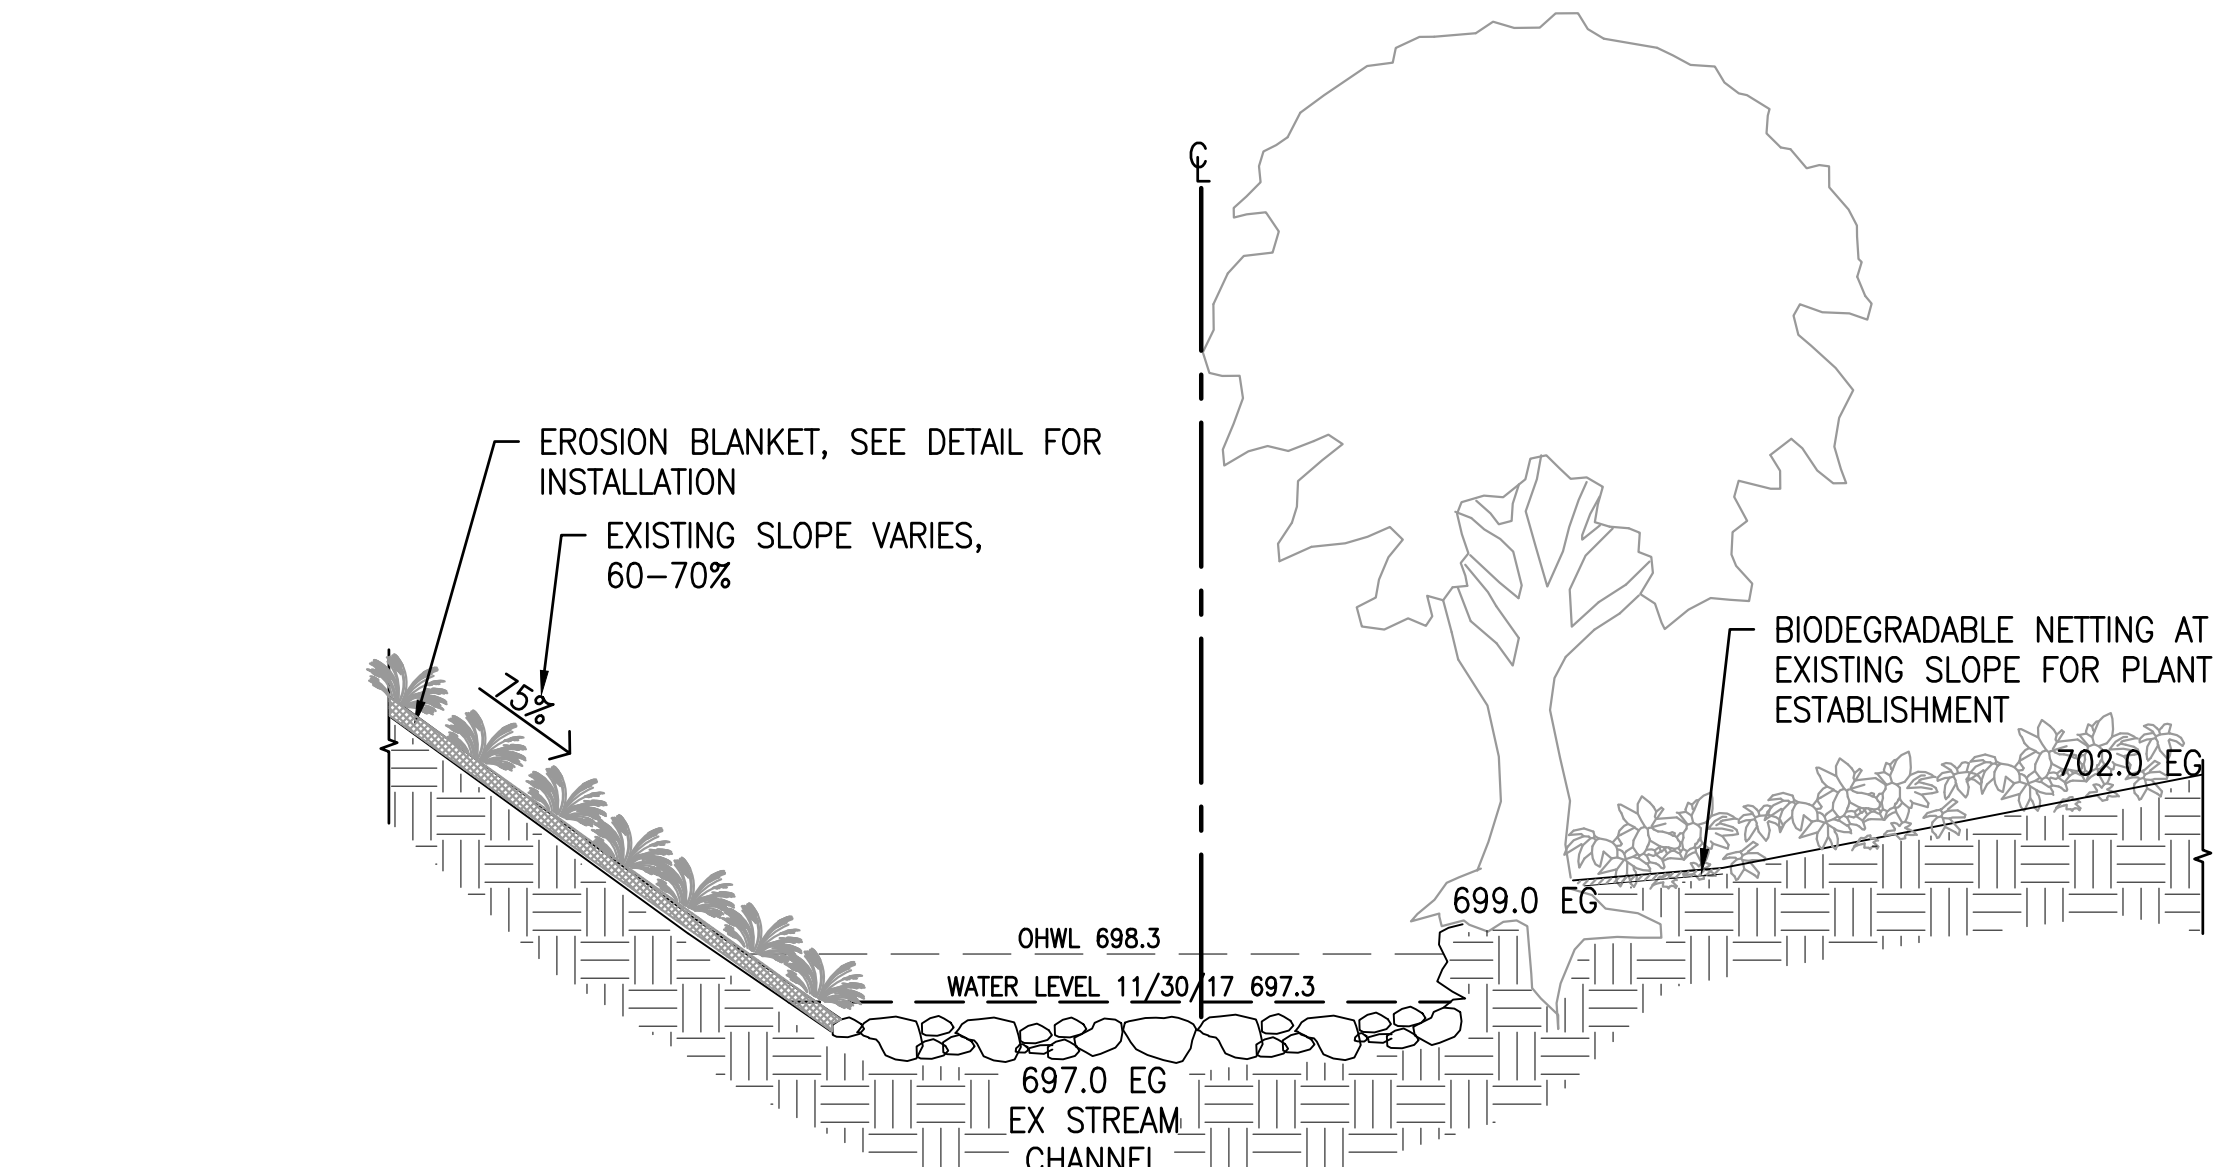


3 SECTION 4 CREEK CHANNEL AT PEDESTRIAN BRIDGE

SCALE: 1/4" = 1'

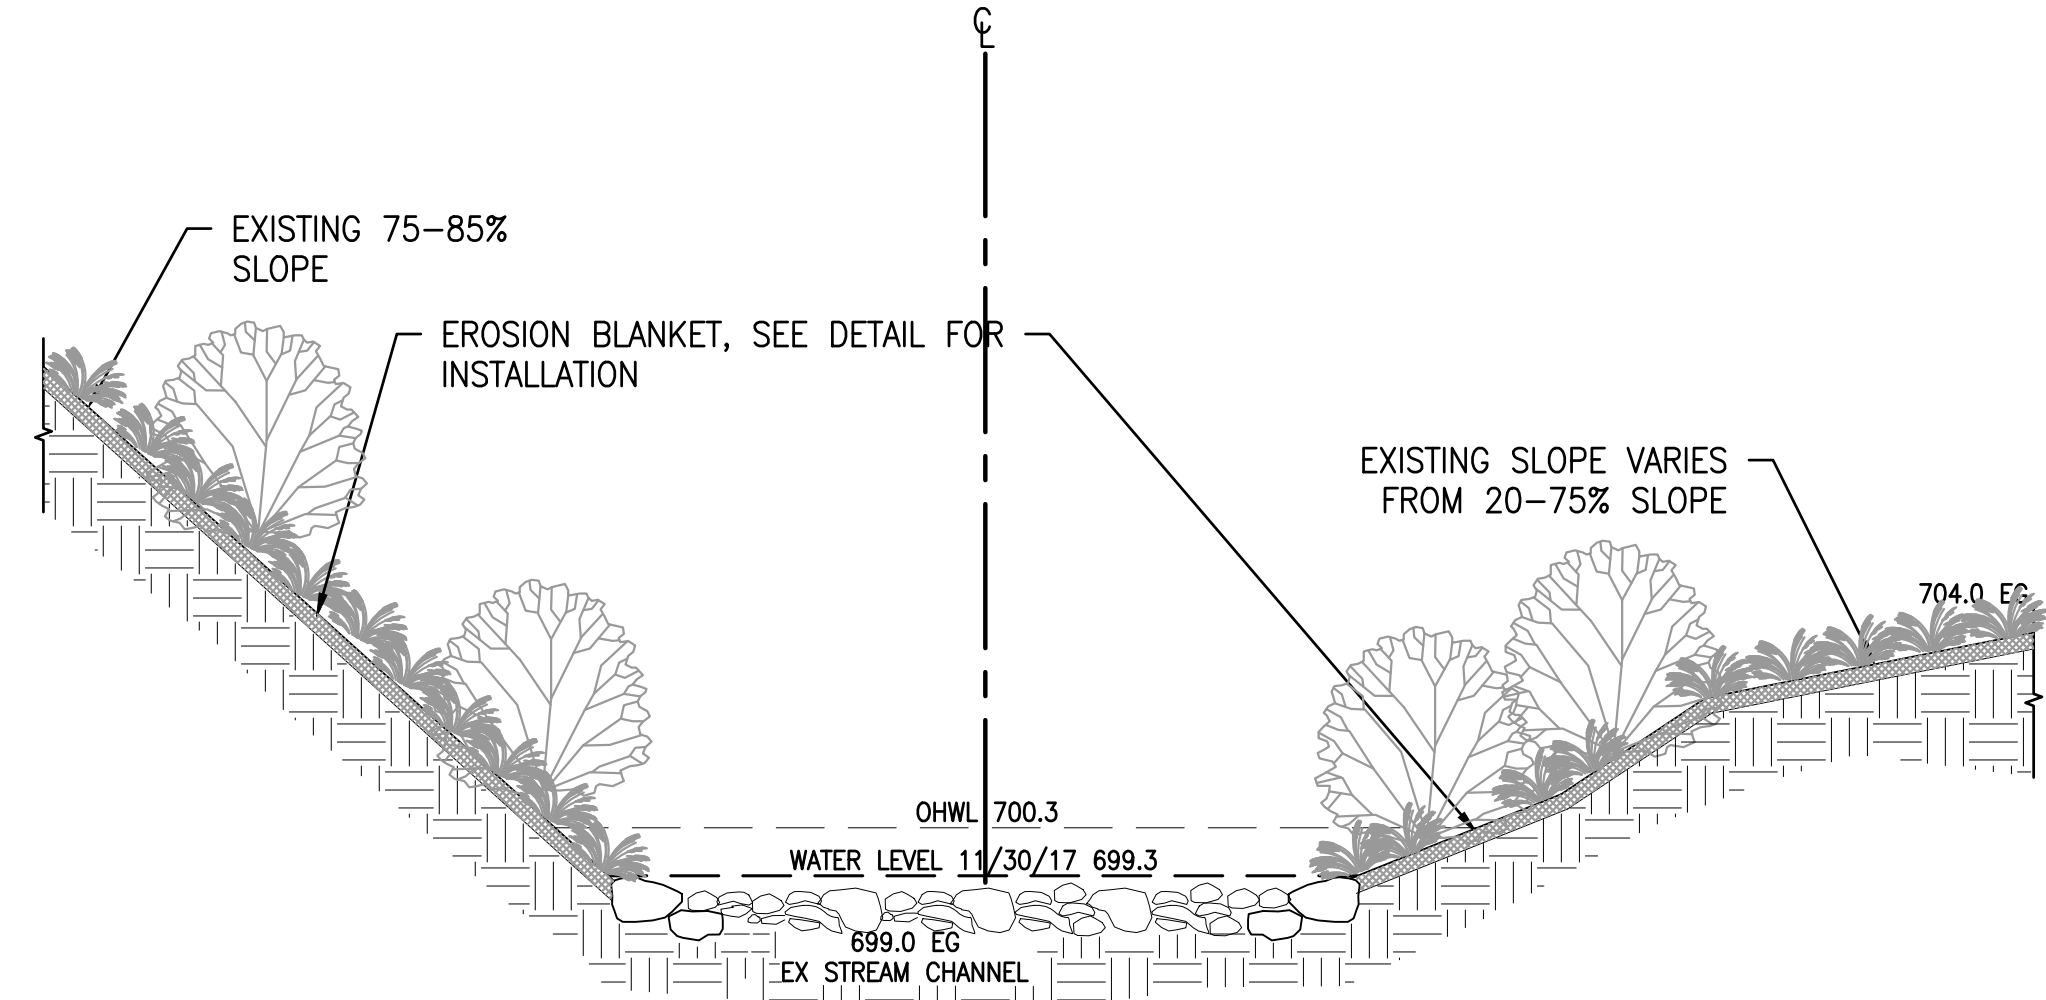


4 SECTION 5 CREEK CHANNEL AT CULVERT

SCALE: 1/4" = 1'

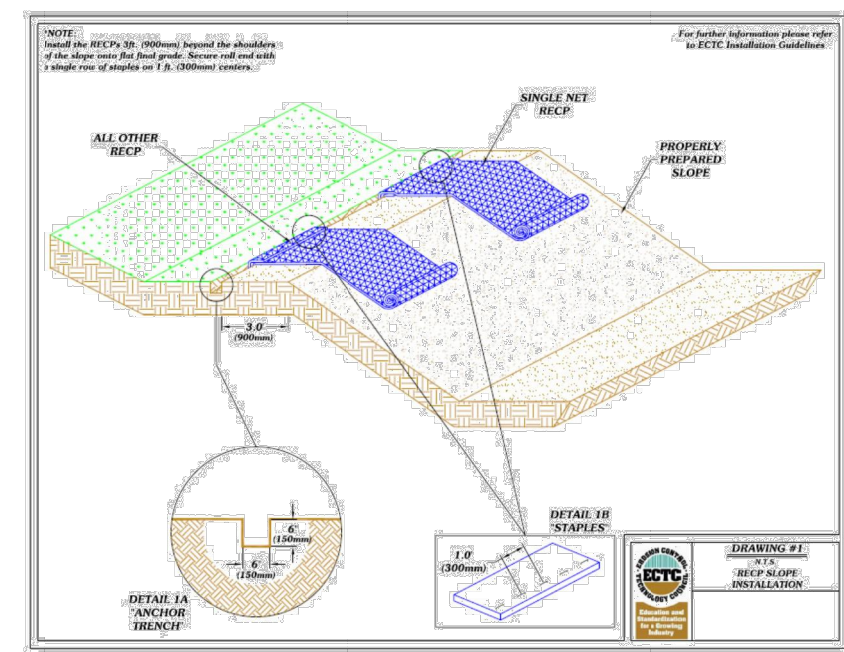

Anchor the RECP with staples in the anchor trench. The Federal Highway Administration proposed FP-03 Specifications suggest that the RECP be fastened using staples or stakes 12 inches on center. ECTC suggests that you use this as a guideline, but take RECP type, soil and site conditions into consideration when securing the RECP into the anchor trench. Be sure to drive staples or stakes flush with the soil surface.

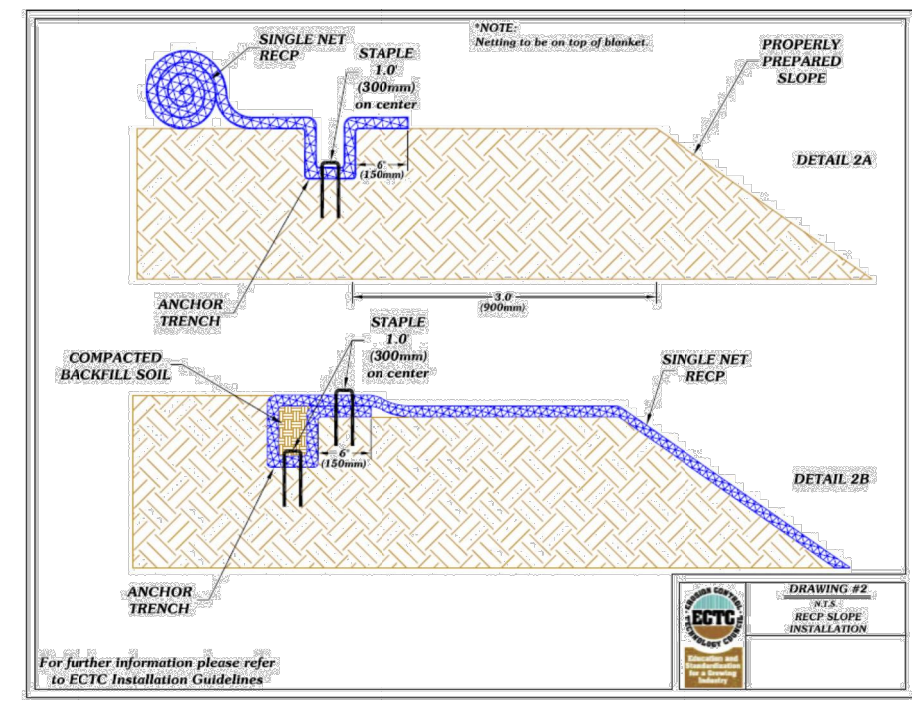

5 EROSION CONTROL BLANKET INSTALLATION

NOT TO SCALE

Site Plan Prepared For:

Konstanze Wegman
4895 County Rd. 16
Canandaigua, NY 14424

Town of Canandaigua
County of Ontario

Site Plan Prepared By:

Gabrielle Love Harris RLA
License # 002667
4580 State Route 364
Canandaigua, NY 14424
glfladd@gmail.com
(315)-430-6654

Seal:



CONSTRUCTION DETAILS

Checked by:

--

Drawn by:

G Harris

Designed by:

G Harris

Revisions:

12/23/2017

--

--

--

Date:

12/14/2017

Sheet Number:

L3.0