

UNAUTHORIZED ALTERATIONS OR ADDITIONS TO
THIS DRAWING IS A VIOLATION OF THE NEW YORK
STATE EDUCATION LAW, ARTICLE 145, SECTION
7209


REVISIONS:			
NO.	DATE	BY	DESCRIPTION

[illegible]


CLIENT:
DANIEL WEGMAN

PHASE:
PRELIMINARY


JOB NO. A19-020	PROJECT NO. ADDITION/R
DRAWN BY: CNS	DRAWING NO:
CHECKED BY: JRF	A1.0
DATE: 4-22-2019	

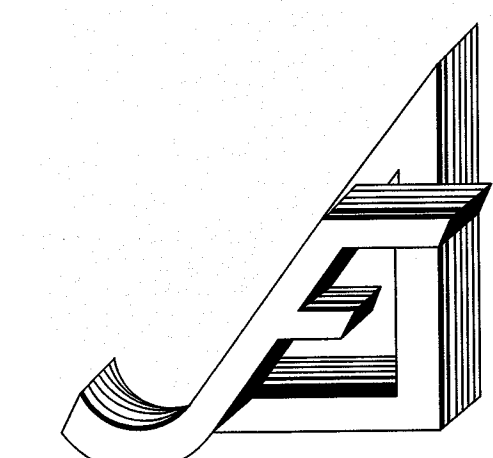

James Fahy Design
2024 W. Henrietta Rd. Suite 3K
Rochester, New York 14623
tel: 585-272-1650
e-mail: info@jamesfahy.com
website: www.jamesfahy.com

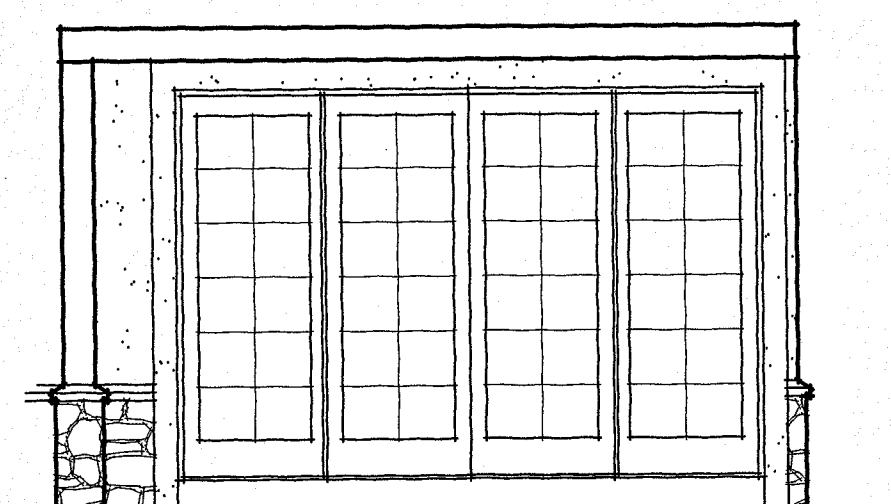



scale: 1/4"=1' of

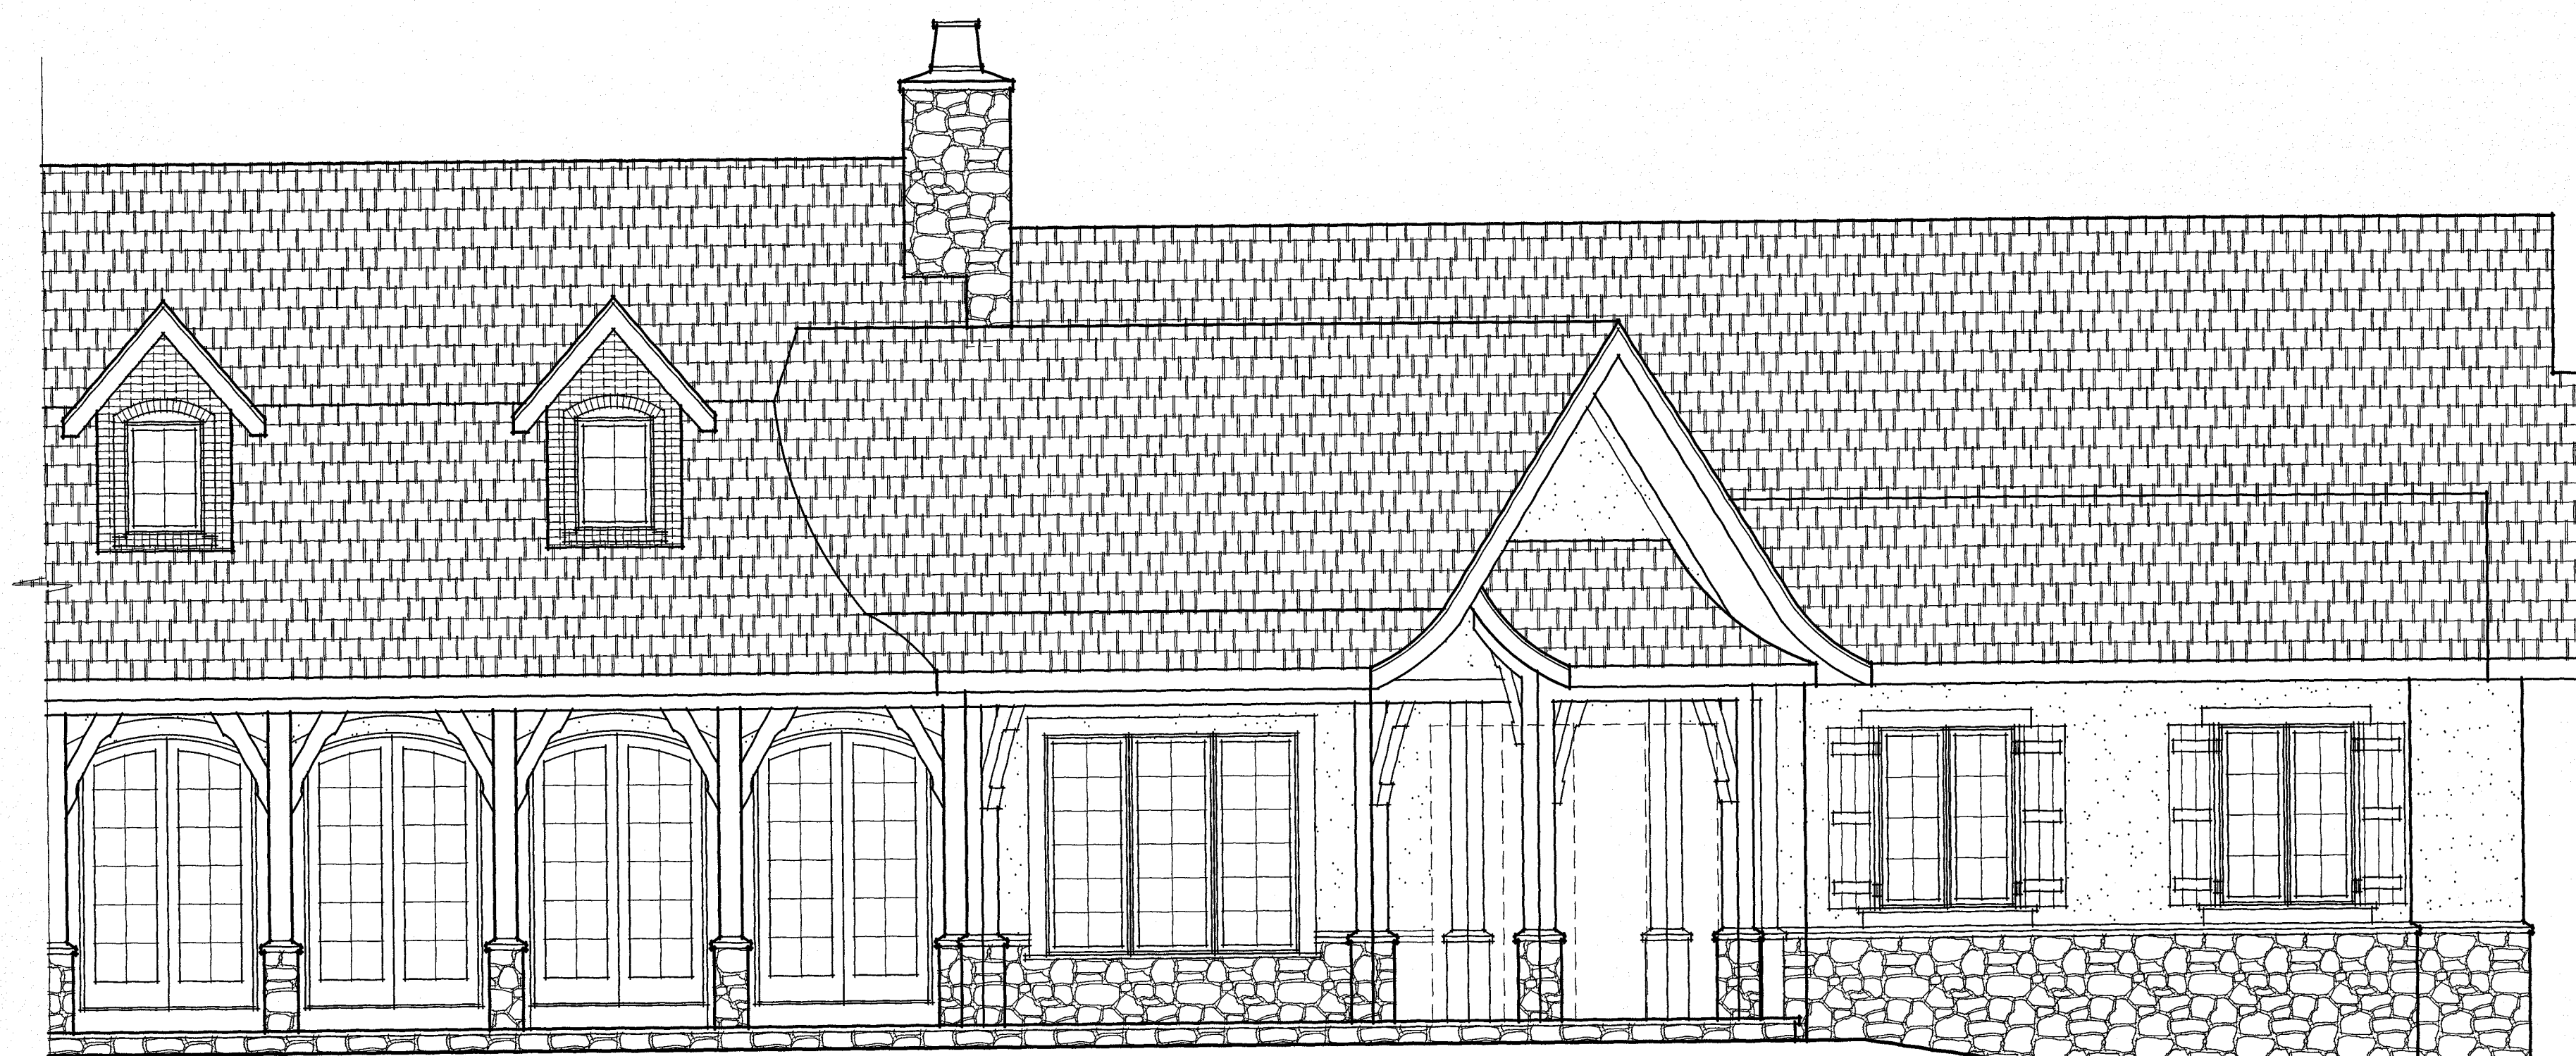

scale: $1/4"=1'-0"$



scale: 1/4"=1'-0"

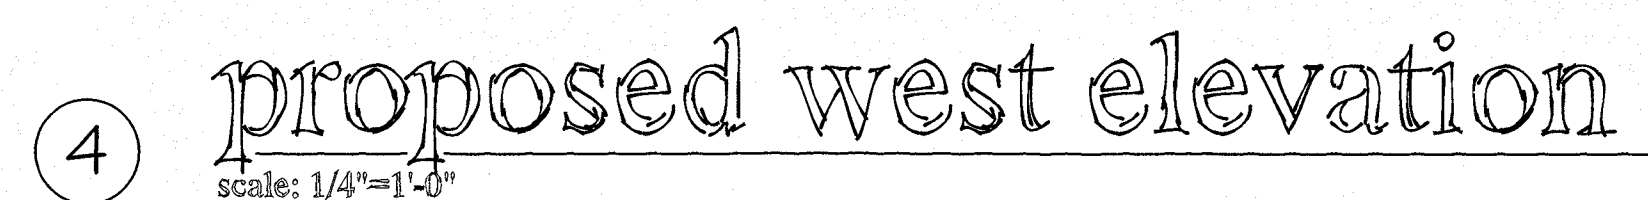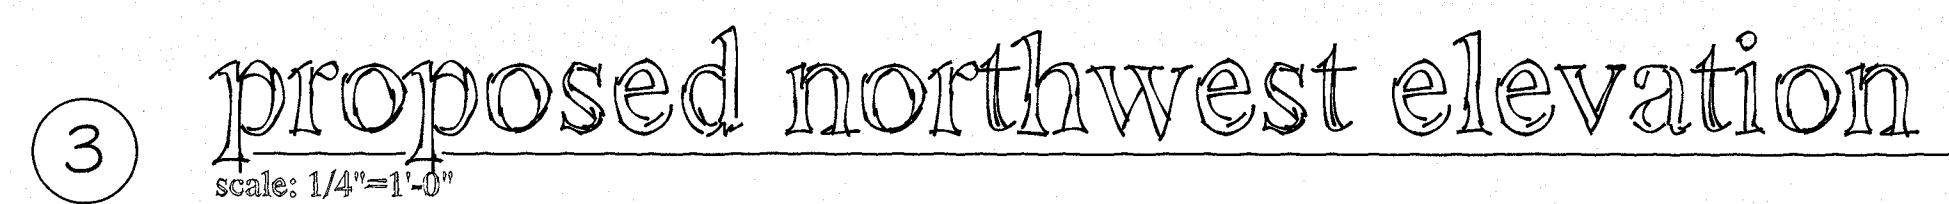

James Fahy Design
2024 W. Henrietta Rd. Suite 3K
Rochester, New York 14623
tel: 585-272-1650
e-mail: info@jamesfahy.com
website: www.jamesfahy.com




UNAUTHORIZED ALTERATIONS OR ADDITIONS TO
THIS DRAWING IS A VIOLATION OF THE NEW YORK
STATE EDUCATION LAW, ARTICLE 145, SECTION
7209.

[illegible]

CLIENT:
DANIEL WEGMAN

PHASE:
PRELIMINARY

JOB NO. A19-020	PROJECT NO. ADDITION/REN.
DRAWN BY: CNS	DRAWING NO:
CHECKED BY: JRF	A1.2
DATE: 4-22-2019	

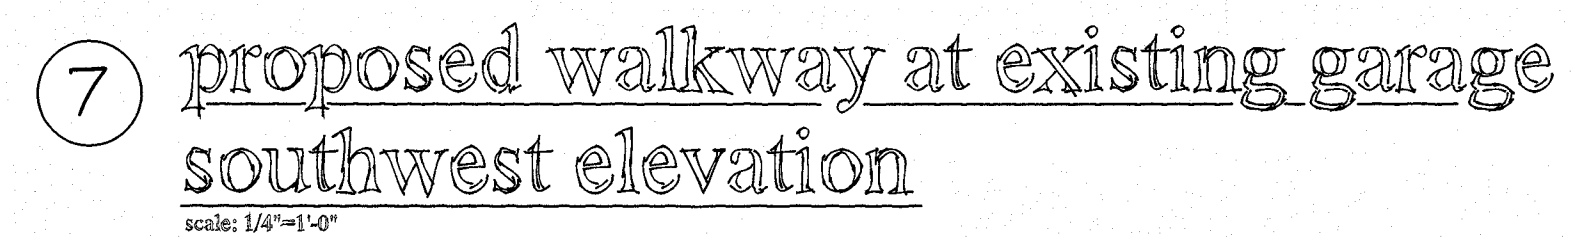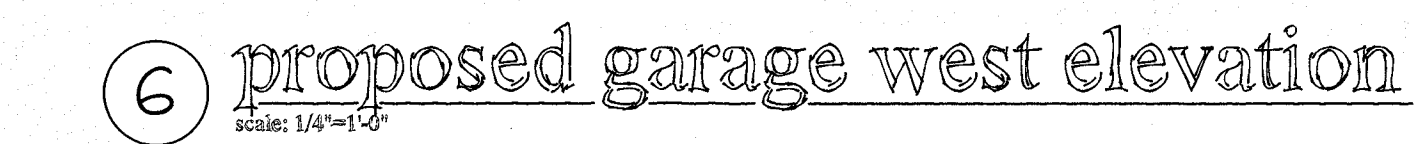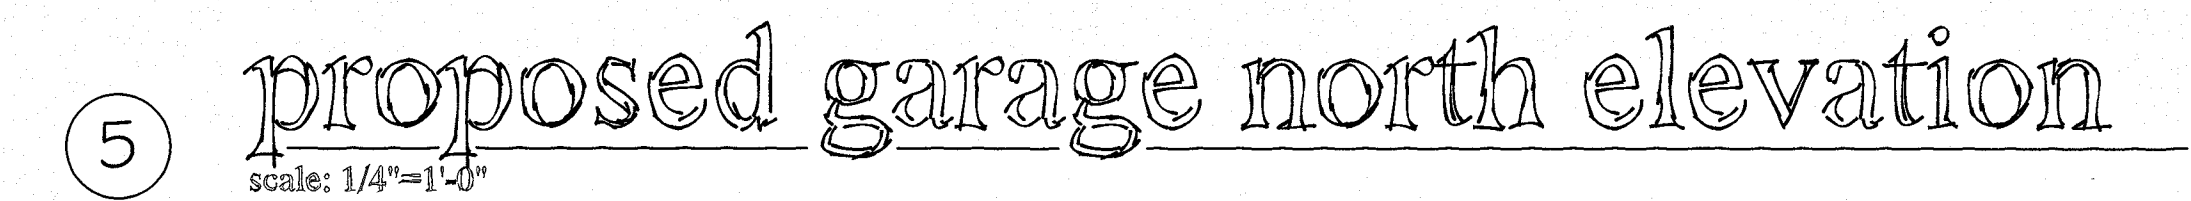




Copyright © 2019 James Fahy, P.E., P.C.
All rights reserved.

PROJECT:
WEGMAN RESIDENCE
LAKE HOUSE ADDITION
MASTER SUITE & GARAGE
4865 WEST LAKE RD.
CANANDAIGUA, NY

DRAWING TITLE:
PROPOSED MAIN FLOOR PLAN

PHASE:
PRELIMINARY

JOB NO. A19-020	PROJECT NO. ADDITION/RE
DRAWN BY: CNS	DRAWING NO:
CHECKED BY: JRF	A3.0
DATE: 4-22-2019	

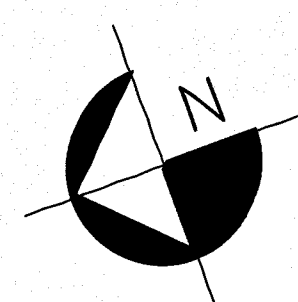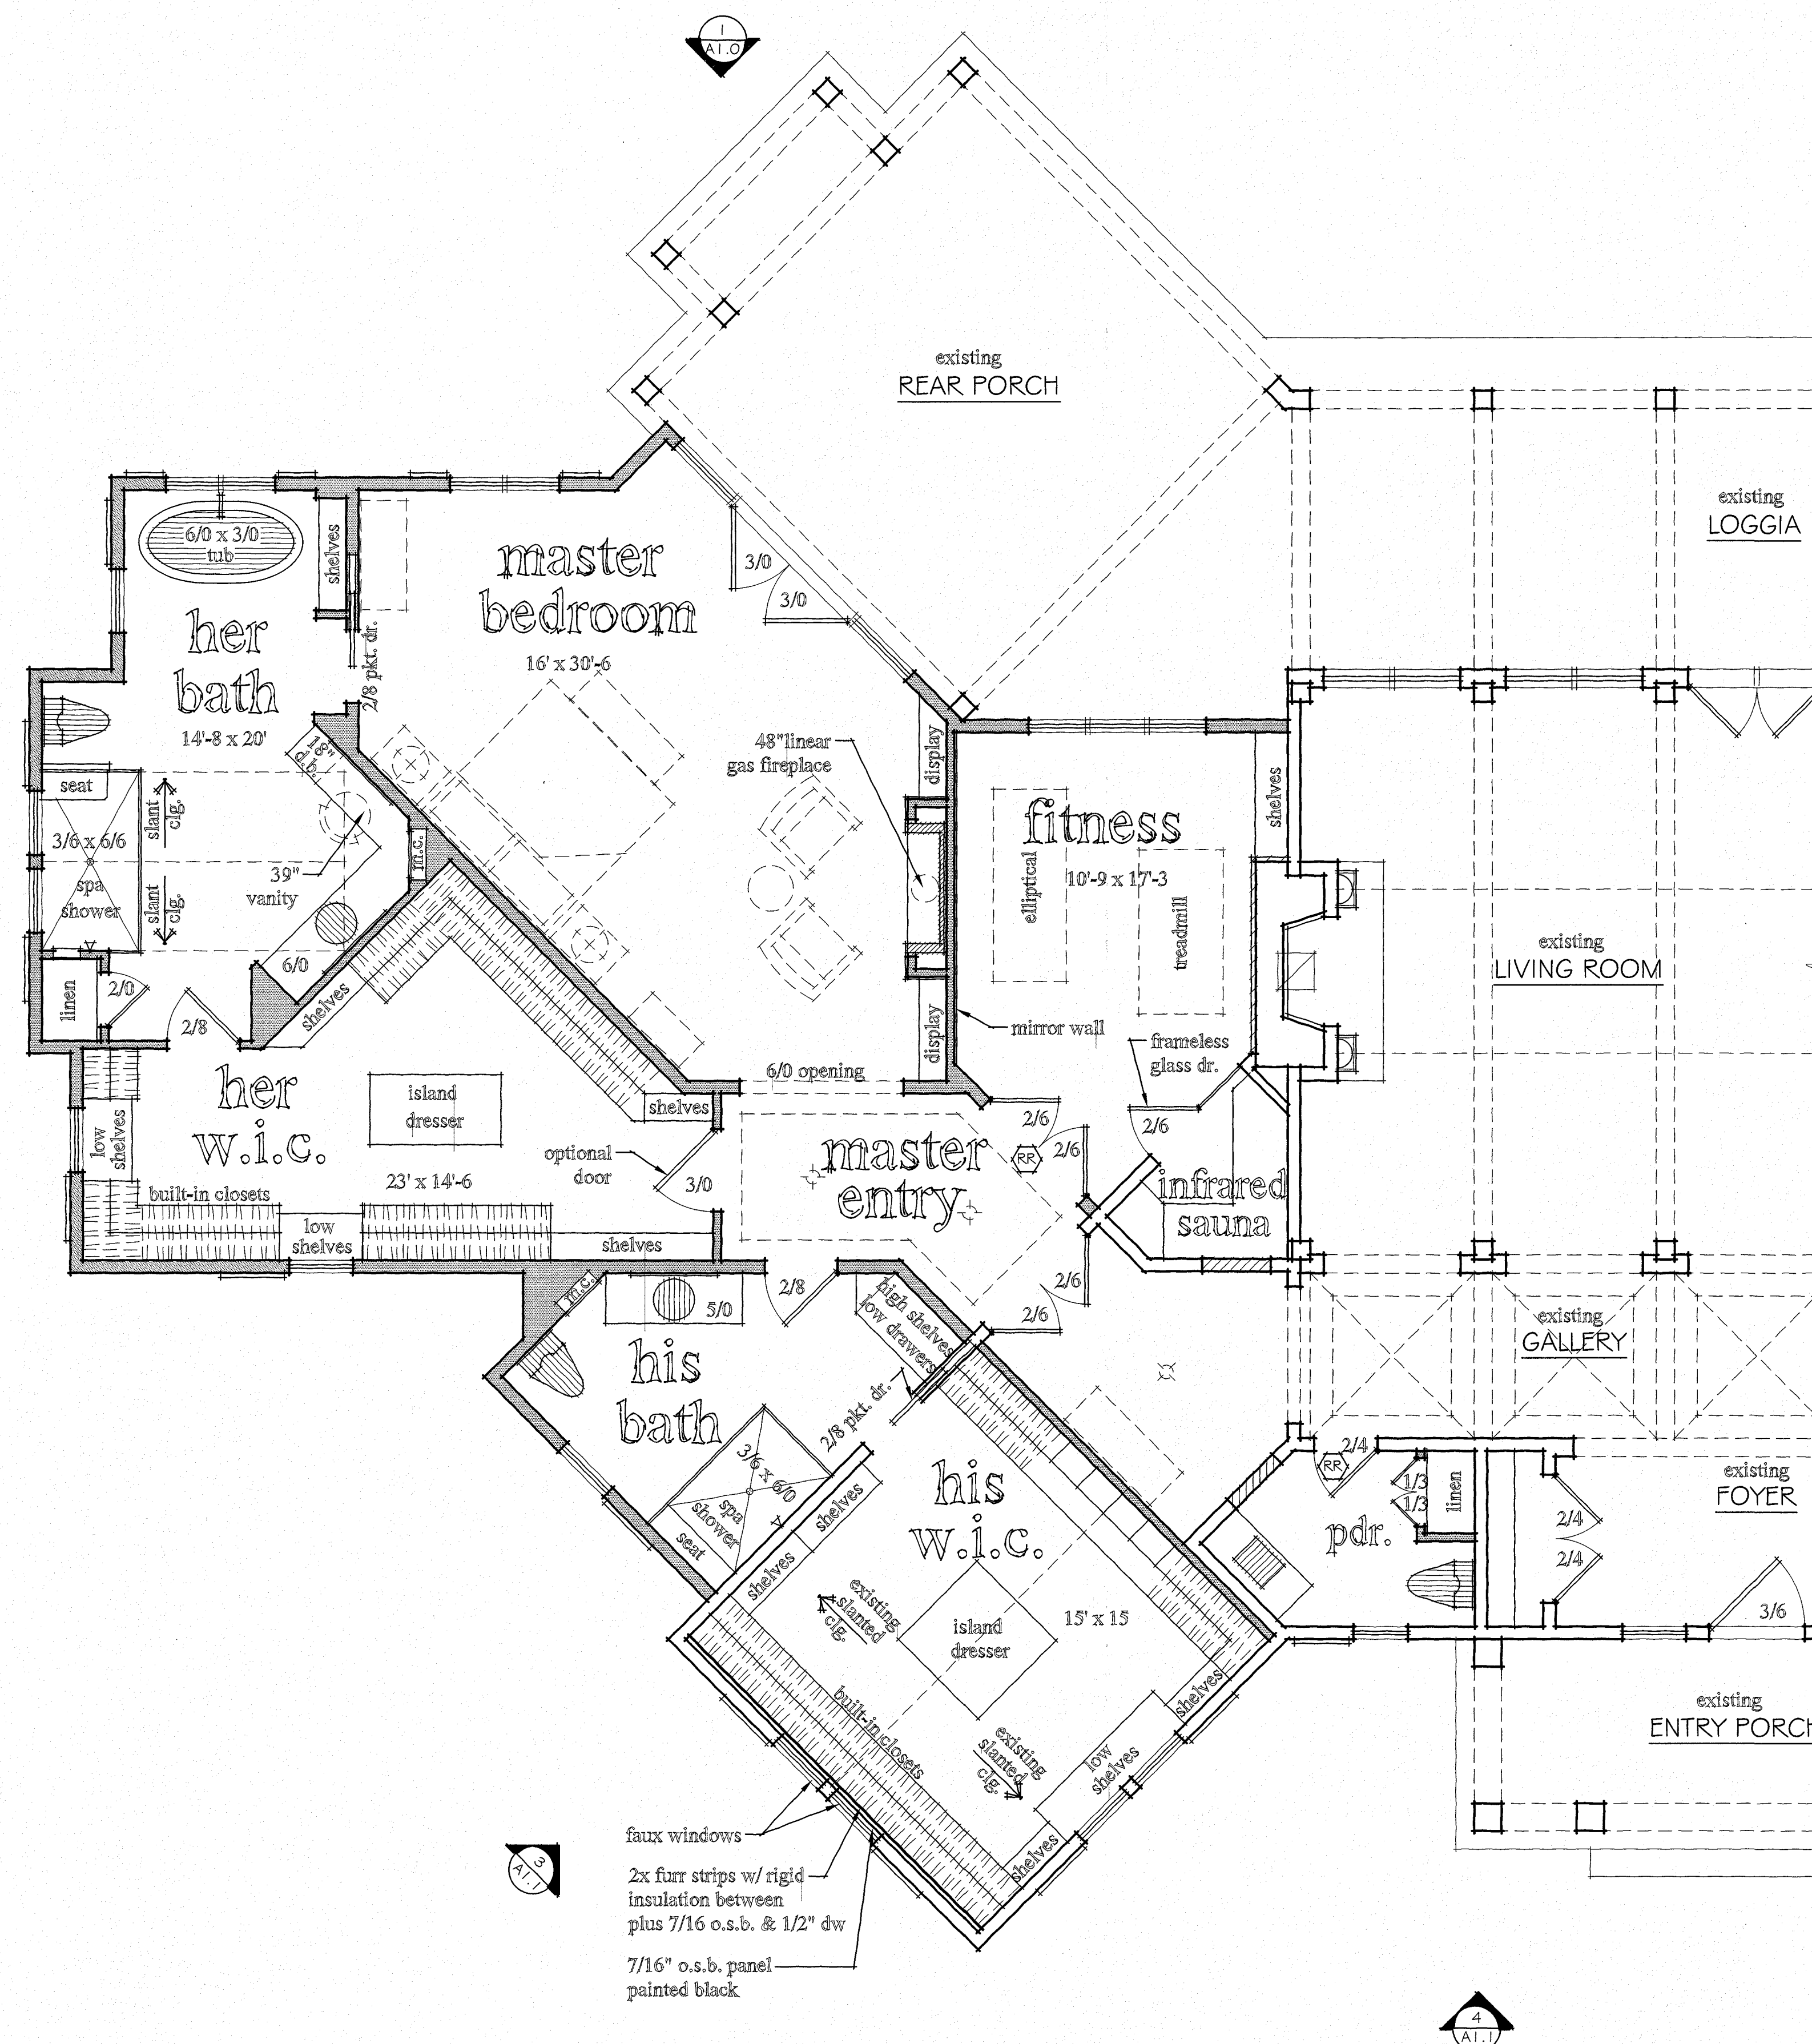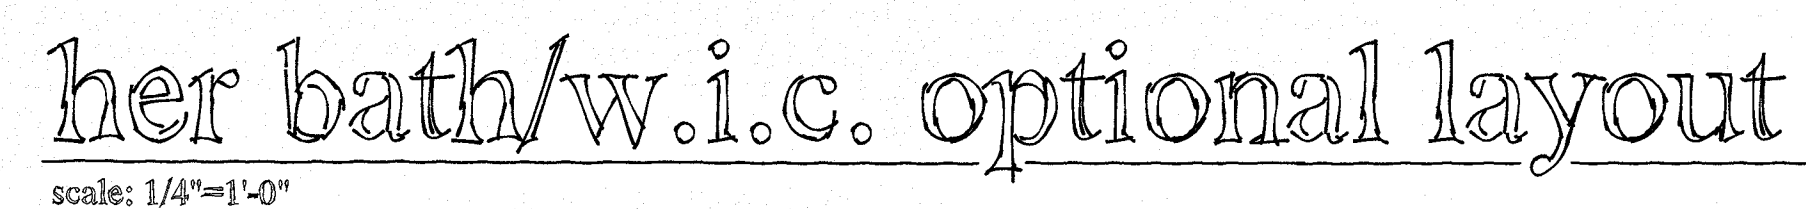

proposed main floor plan
scale: 1/4"=1'-0"

1240 new s.f.
+ 442 renovated s.f.

WALL LEGEND:

WALL TO BE REMOVED	:	
EXISTING WALL	:	
NEW STUD WALL	:	
INFLU TO MATCH EXISTING ADJACENT ASSEMBLY	:	
EXISTING TO BE REUSED	:	


UNAUTHORIZED ALTERATIONS OR ADDITIONS TO
THIS DRAWING IS A VIOLATION OF THE NEW YORK
STATE EDUCATION LAW, ARTICLE 145, SECTION
7209.

[illegible]

CLIENT:
DANIEL WEGMAN

PHASE:
PRELIMINARY

JOB NO. A19-020	PROJECT NO. ADDITION/REN.
DRAWN BY: CNS	DRAWING NO:
CHECKED BY: JRF	A3.1
DATE: 4-22-2019	

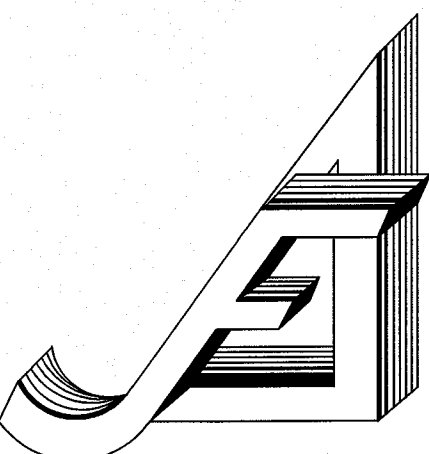

James Fahy Design
2024 W. Henrietta Rd. Suite 3K
Rochester, New York 14623
tel: 585-272-1650
e-mail: info@jamesfahy.com
website: www.jamesfahy.com

