



SCALE: 1/4"=1'-0"

HESE PLANS ARE PROTECTED UNDER FEDERAL EPRODUCTION, OR MODIFICATION OF THESE PLANS, IN WHOLE OR IN PART, WITHOUT THE EXPRESS WRITTEN CONSENT OF JAMES FAHY DESIGN IS A VIOLATION OF COPYRIGHT LAWS. CLIENT RIGHTS ARE LIMITED TO ONE-TIME USE FOR CONSTRUCTION OF THESE PLANS.

UNAUTHORIZED ALTERATIONS OR ADDITIONS TO THIS DRAWING IS A VIOLATION OF THE NEW YORK STATE EDUCATION LAW, ARTICLE 145, SECTION

Copyright © 2016 James Fahy, P.E., P.C.

NO. DATE BY DESCRIPTION

All rights reserved.

ELEVATION SPECIFICATION NOTES:

2. I GRADE VARIES (REFER TO SITE ENGINEER'S GRADING PLAN)

3. I POURED CONCRETE WALL AND FOOTING. REFER TO FOUNDATION

2024 W. Henrietta Rd. Suite 3K Rochester, New York 14623 585-272-1650 Fax 585-272-1008 e-mail: info@jamesfahy.com website: www.jamesfahy.com

NORTHWEST & SOUTHEAST

CONSTRUCTION DOCUMENTS

PROJECT NO.

DRAWING NO:

10-6014-3

ELEVATIONS

A16-079

DRAWN BY:


CHECKED BY:

1-19-2017

CNS





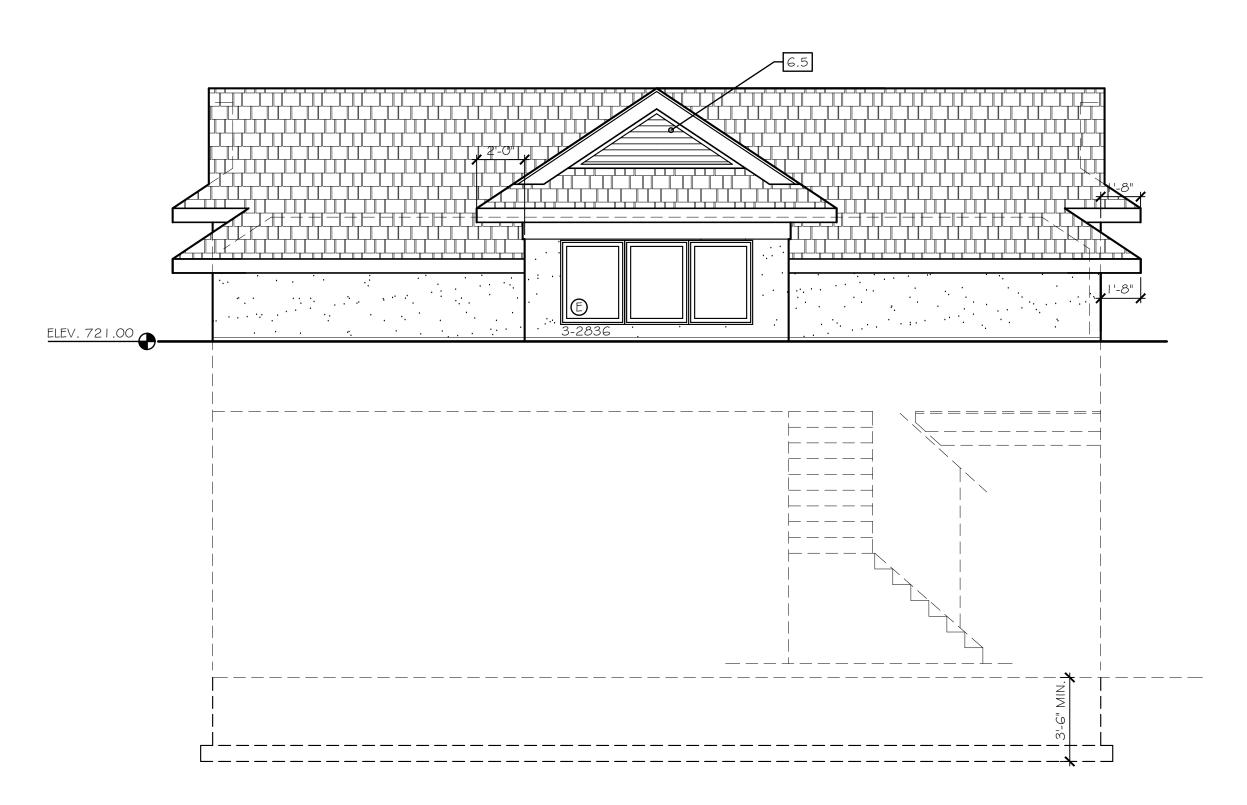



CARRIAGE GARAGE SOUTHEAST ELEVATION

SCALE: 1/4"=1'-0"

CARRIAGE GARAGE NORTHWEST ELEVATION

SCALE: 1/4"=1'-0"

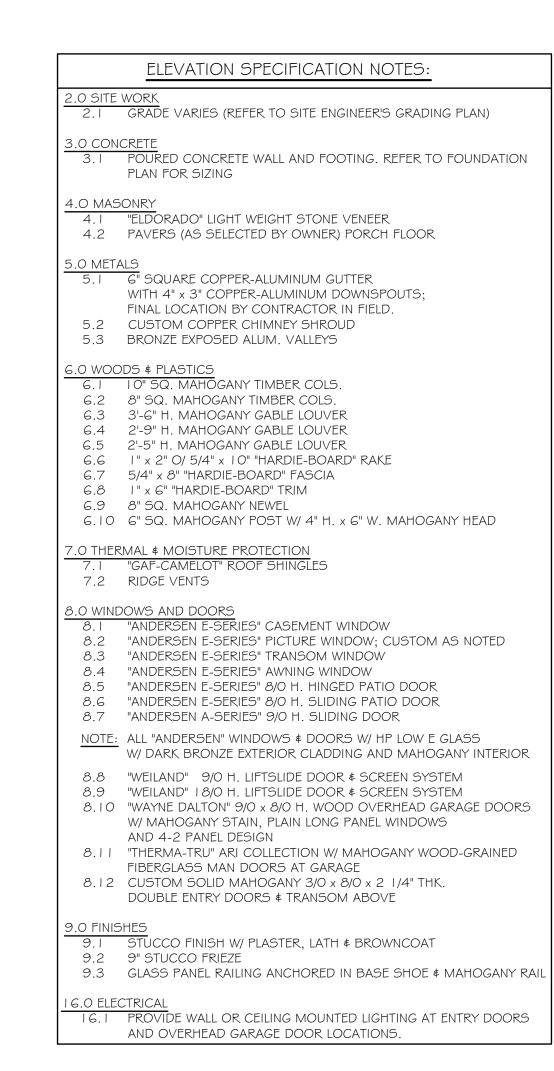

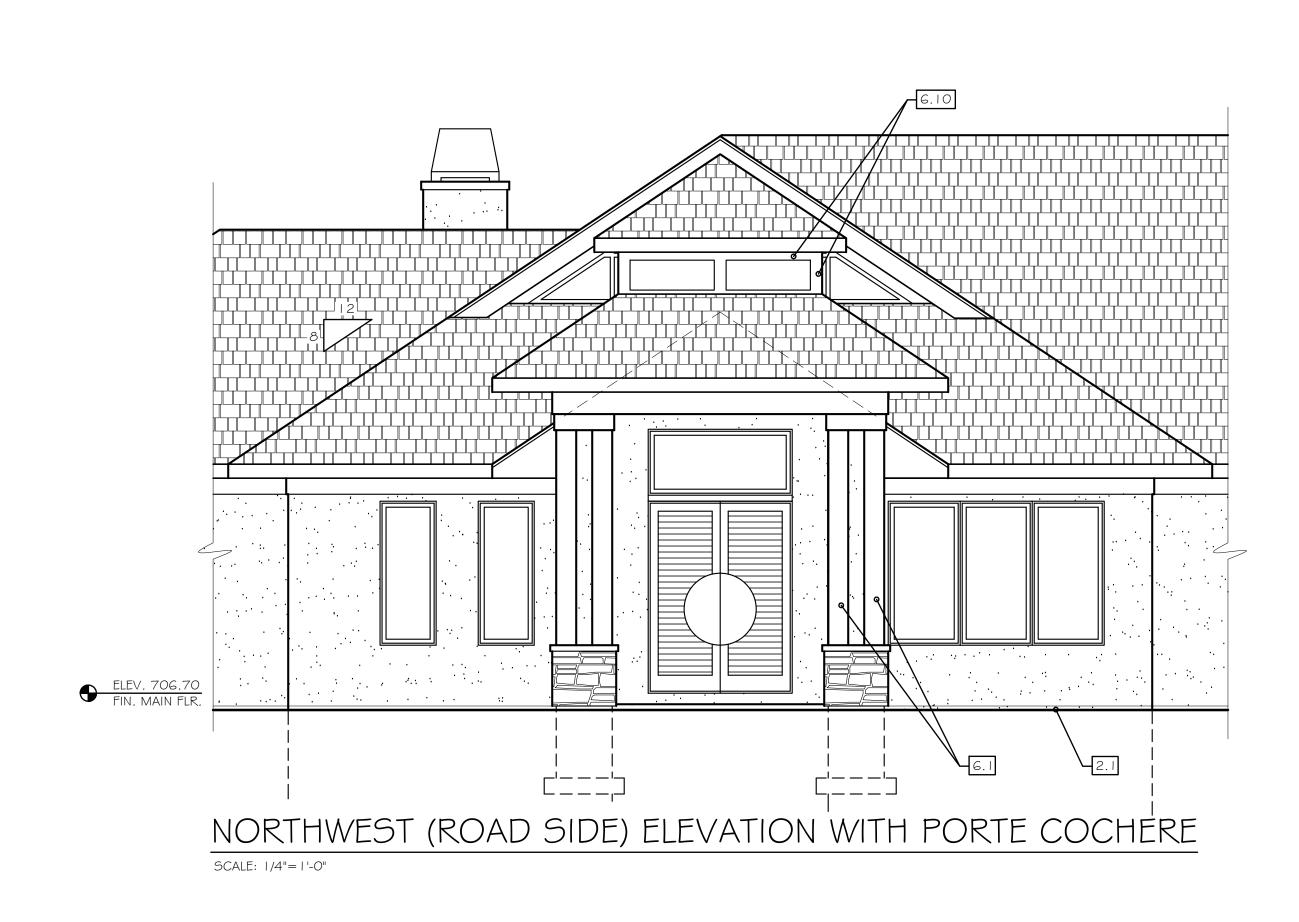

COPYRIGHT NOTICE:
THESE PLANS ARE PROTECTED UNDER FEDERAL
COPYRIGHT LAWS BY JAMES FAHY DESIGN. ANY
REPRODUCTION, OR MODIFICATION OF THESE
PLANS, IN WHOLE OR IN PART, WITHOUT THE
EXPRESS WRITTEN CONSENT OF JAMES FAHY
DESIGN IS A VIOLATION OF COPYRIGHT LAWS.
CLIENT RIGHTS ARE LIMITED TO ONE-TIME USE
FOR CONSTRUCTION OF THESE PLANS.

UNAUTHORIZED ALTERATIONS OR ADDITIONS TO
THIS DRAWING IS A VIOLATION OF THE NEW YORK
STATE EDUCATION LAW, ARTICLE 145, SECTION
7209.

Copyright © 2016 James Fahy, P.E., P.C. All rights reserved.

REVISIONS:

NO.	DATE	BY	DESCRIPTION
		I	

PROJECT:

WEHLE / WEGMAN

RESIDENCE

4905 W. LAKE RD.

CANANDAIGUA, NY

JASON WEHLE &
NICOLE WEGMAN

DRAWING TITLE:

CARRIAGE GARAGE \$

PORTE COCHERE ELEVATIONS

PHASE:
CONSTRUCTION DOCUMENTS

JOB NO. A I 6-079	PROJECT NO. 10-6014-3
DRAWN BY: CNS	DRAWING NO:
CHECKED BY:] 412
DATE: 1-19-2017	

