


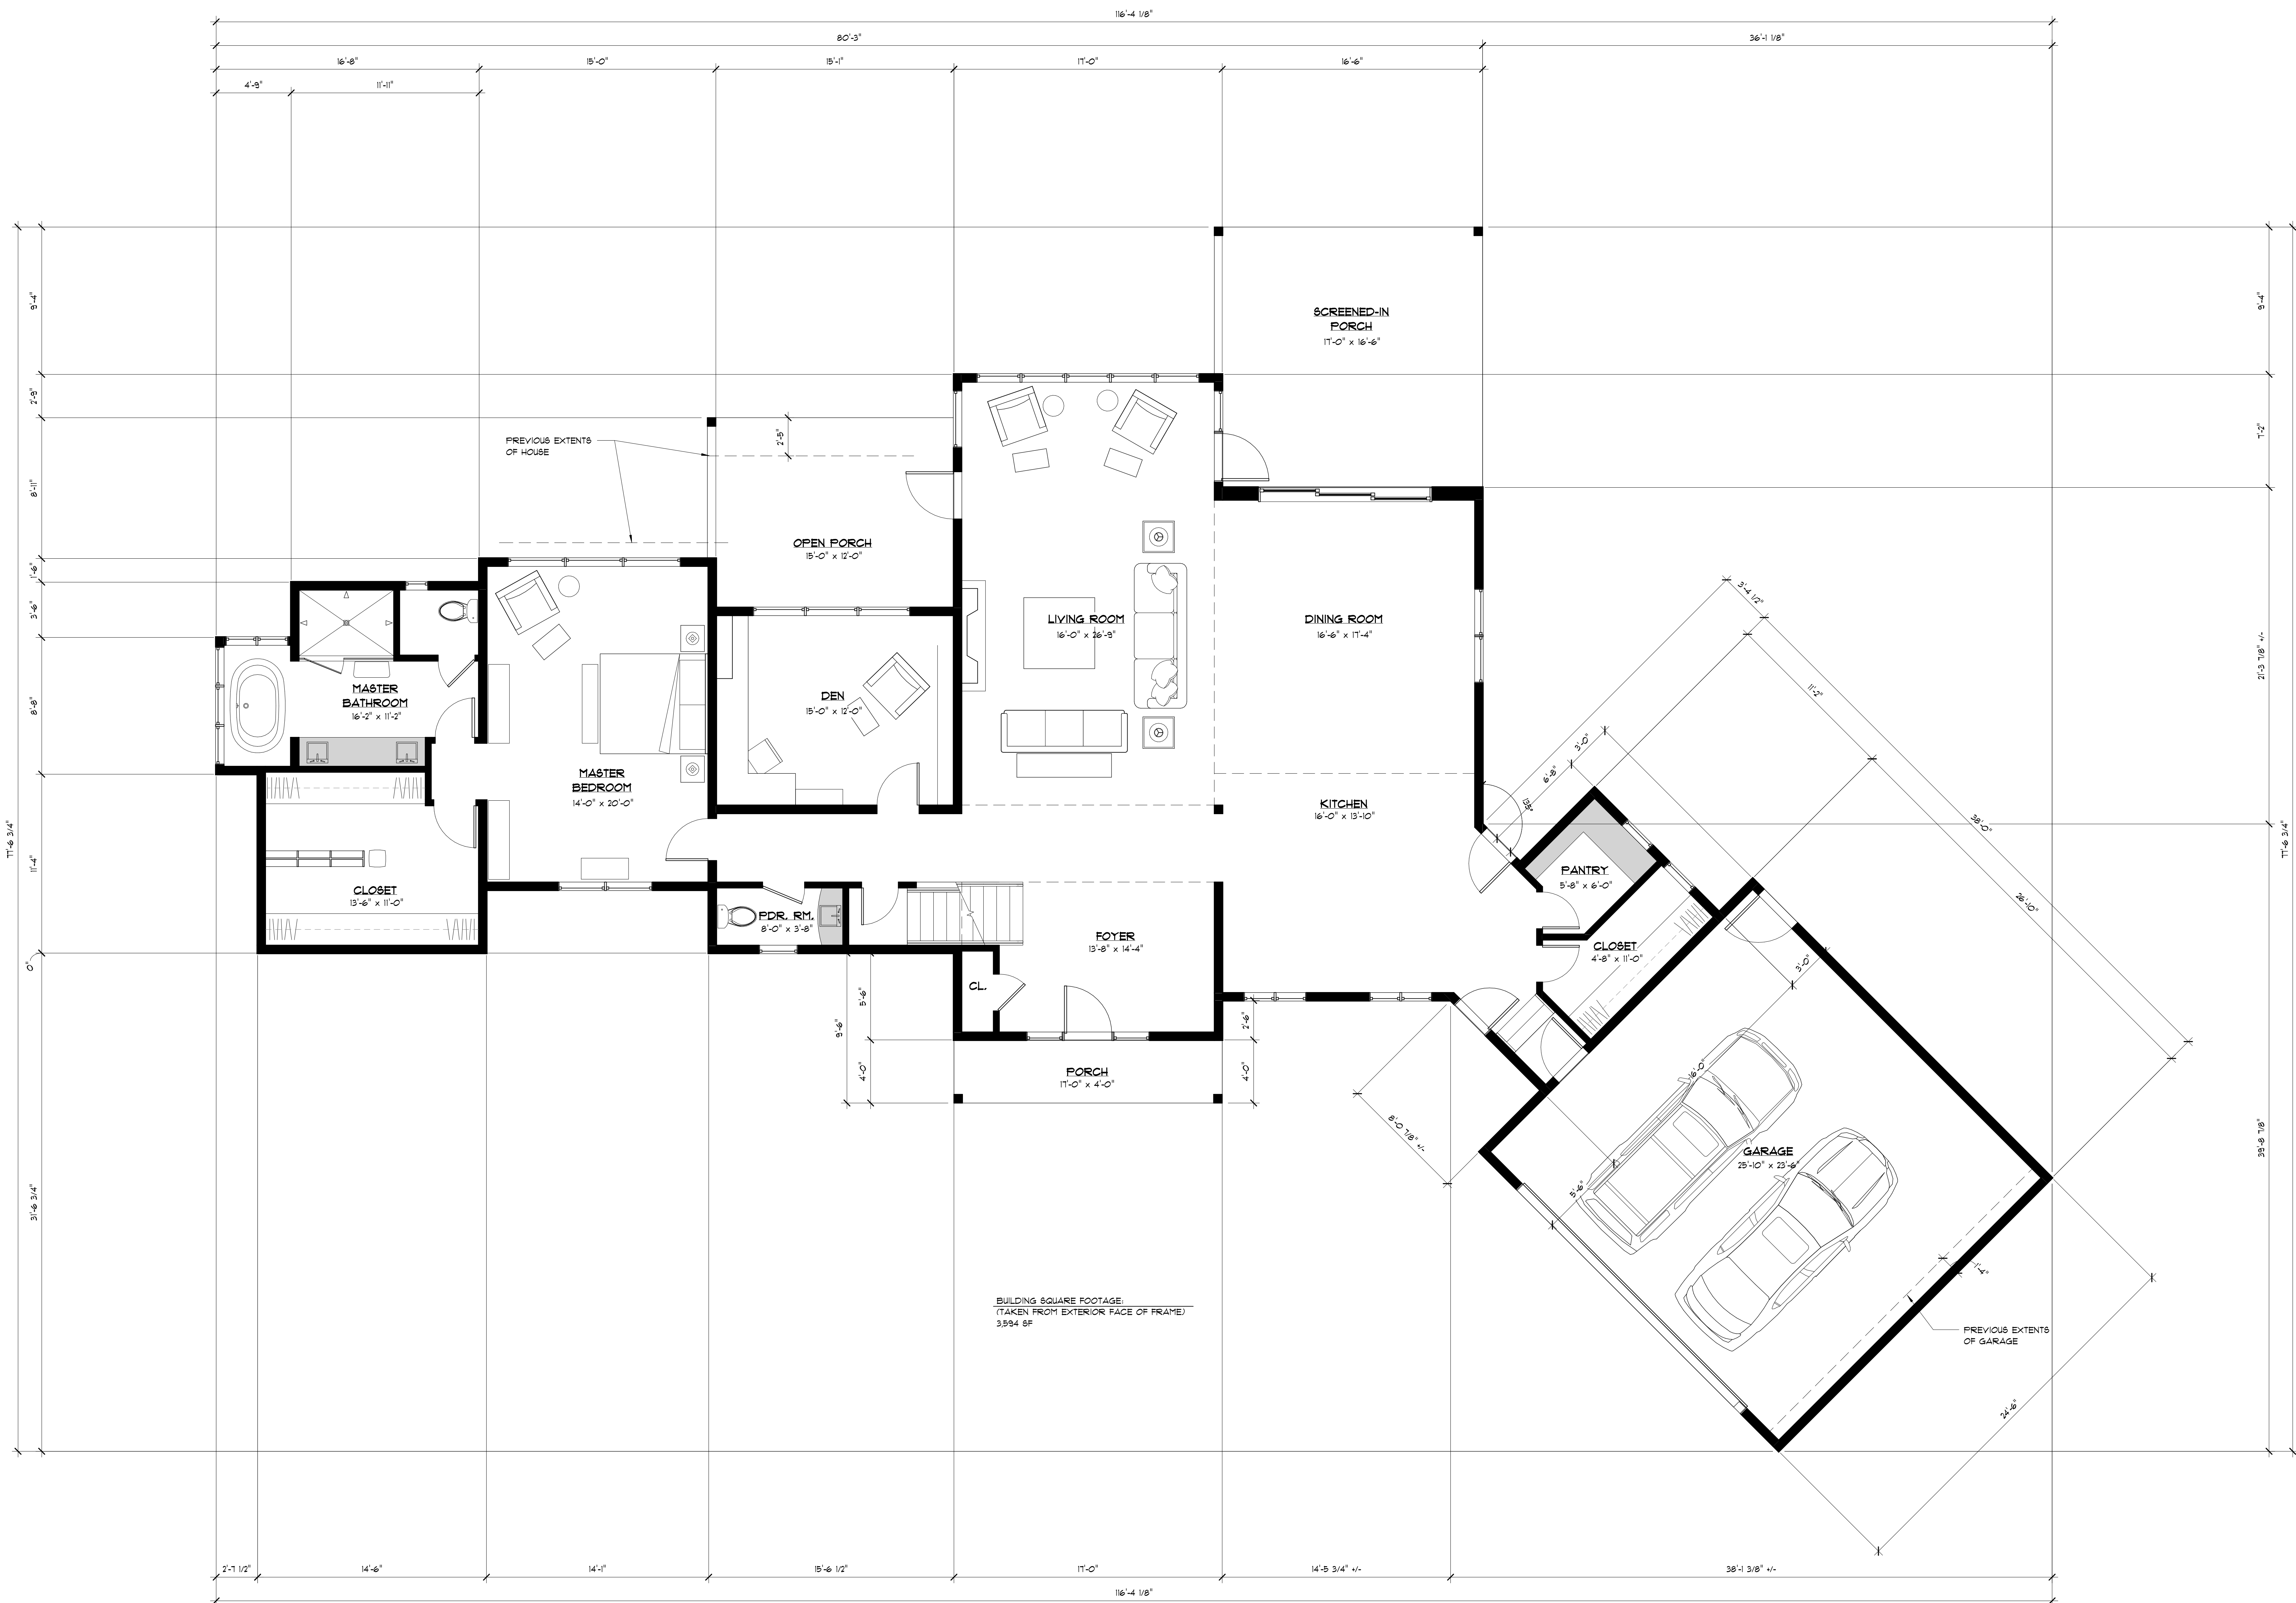

BUILDING SQUARE FOOTAGE:
(TAKEN FROM EXTERIOR FACE OF FRAME)
3,994 SF

1

FIRST FLOOR PLAN
1/4" = 1'-0"



REVISED:

DATE:

FIRST FLOOR
PLAN

DRAWING TITLE:

A1

SHEET NO.:

PROJECT NO. 22-043

HNN

HANLON ARCHITECTS

1300 UNIVERSITY AVENUE
NEW YORK, NY 10005
P: 212-512-1000
F: 212-512-1001
WWW.HANLONARCHITECTS.COM

BURKE SHEPARD RESIDENCE
8007/ 5003 WEST LAKE ROAD
CANANDAIGUA, NEW YORK