

1 NORTH ELEVATION (VIEW FROM SIDE YARD)
3/16" = 1'-0"



2 NORTH ELEVATION/SECTION
3/16" = 1'-0"

NANCY SANDS ADDITION
WEST LAKE ROAD
CANANDAIGUA, NEW YORK, 14424


PROJECT NO:
17-132
SHEET NO:
EL 1

DRAWING TITLE:
1
DATE:
9-22-17

REVISED:

HAN
HANLON ARCHITECTS

1300 UNIVERSITY AVENUE
ROCHESTER, NY 14607
T: 585.223.6440
F: 585.563.6371
WWW.HANLONARCHITECTS.COM

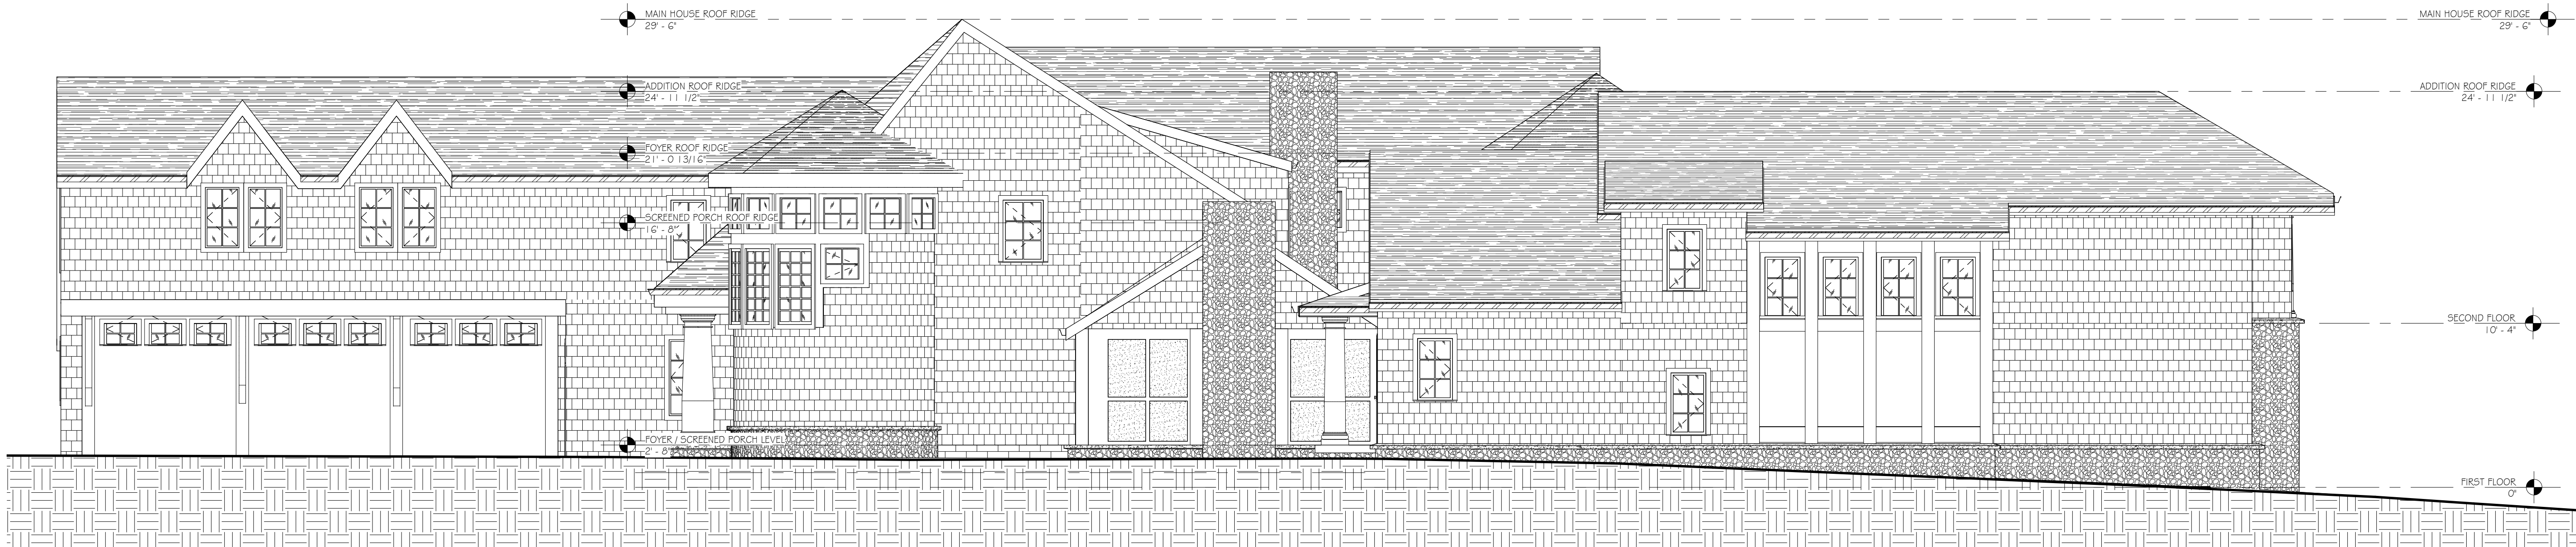

1 SOUTH ELEVATION (SIDE YARD VIEW)
3/16" = 1'-0"



2 WEST ELEVATION (FRONT YARD VIEW)
3/16" = 1'-0"

NANCY SANDS ADDITION
WEST LAKE ROAD
CANANDAIGUA, NEW YORK, 14424

PROJECT NO:
17-132
SHEET NO:
EL 2

DRAWING TITLE:
2
DATE:
9-22-17

REVISED:

HAN
HANLON ARCHITECTS

T: 585.223.6440
F: 585.563.6371

1300 UNIVERSITY AVENUE
ROCHESTER, NY 14607
WWW.HANLONARCHITECTS.COM



NANCY SANDS ADDITION
WEST LAKE ROAD
CANANDAIGUA, NEW YORK, 14424

PROJECT NO:
17-132
SHEET NO:
EL 3

DRAWING TITLE:
3
DATE:
9-22-17

REVISED:

HN
HANLON ARCHITECTS

T: 585.223.6440
F: 585.563.6371
1300 UNIVERSITY AVENUE
ROCHESTER, NY 14607
WWW.HANLONARCHITECTS.COM