



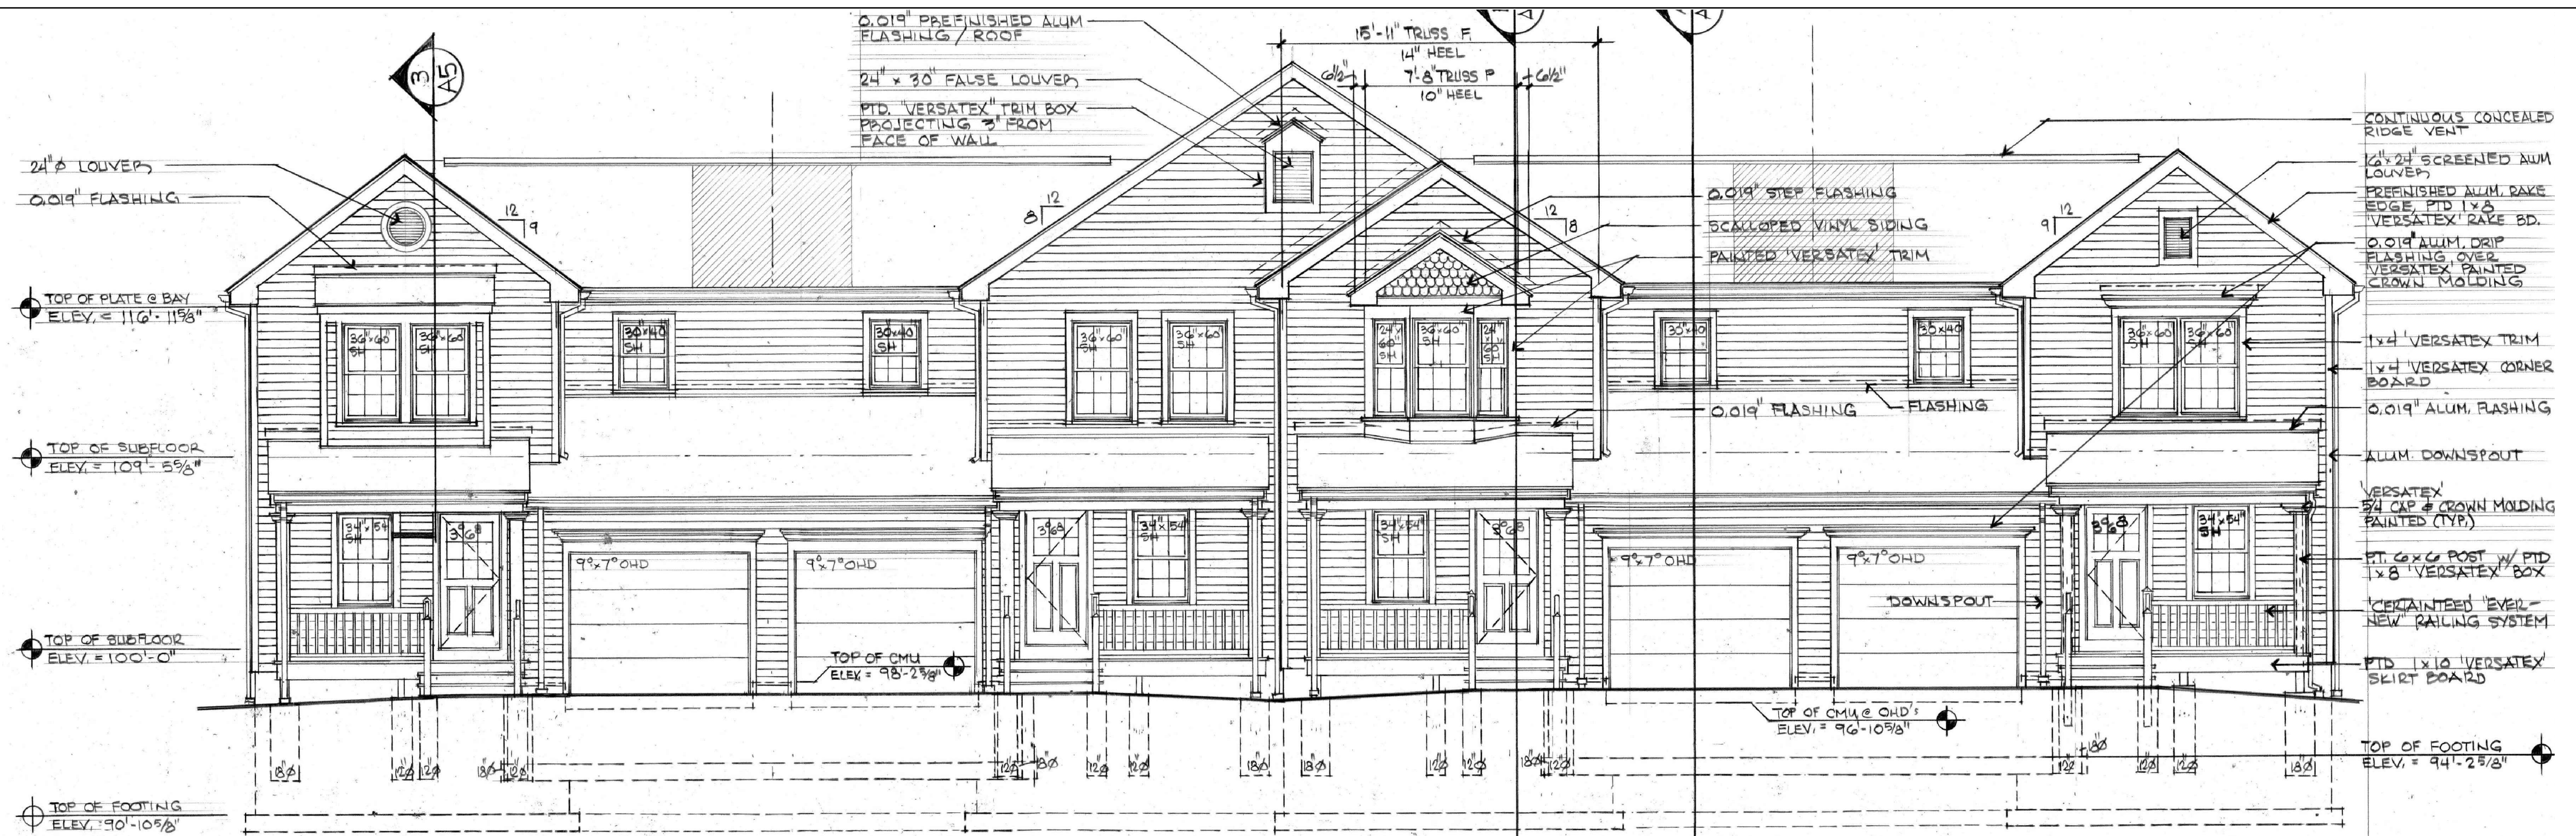

FRONT ELEVATION

SCALE 1/4" = 1'-0"

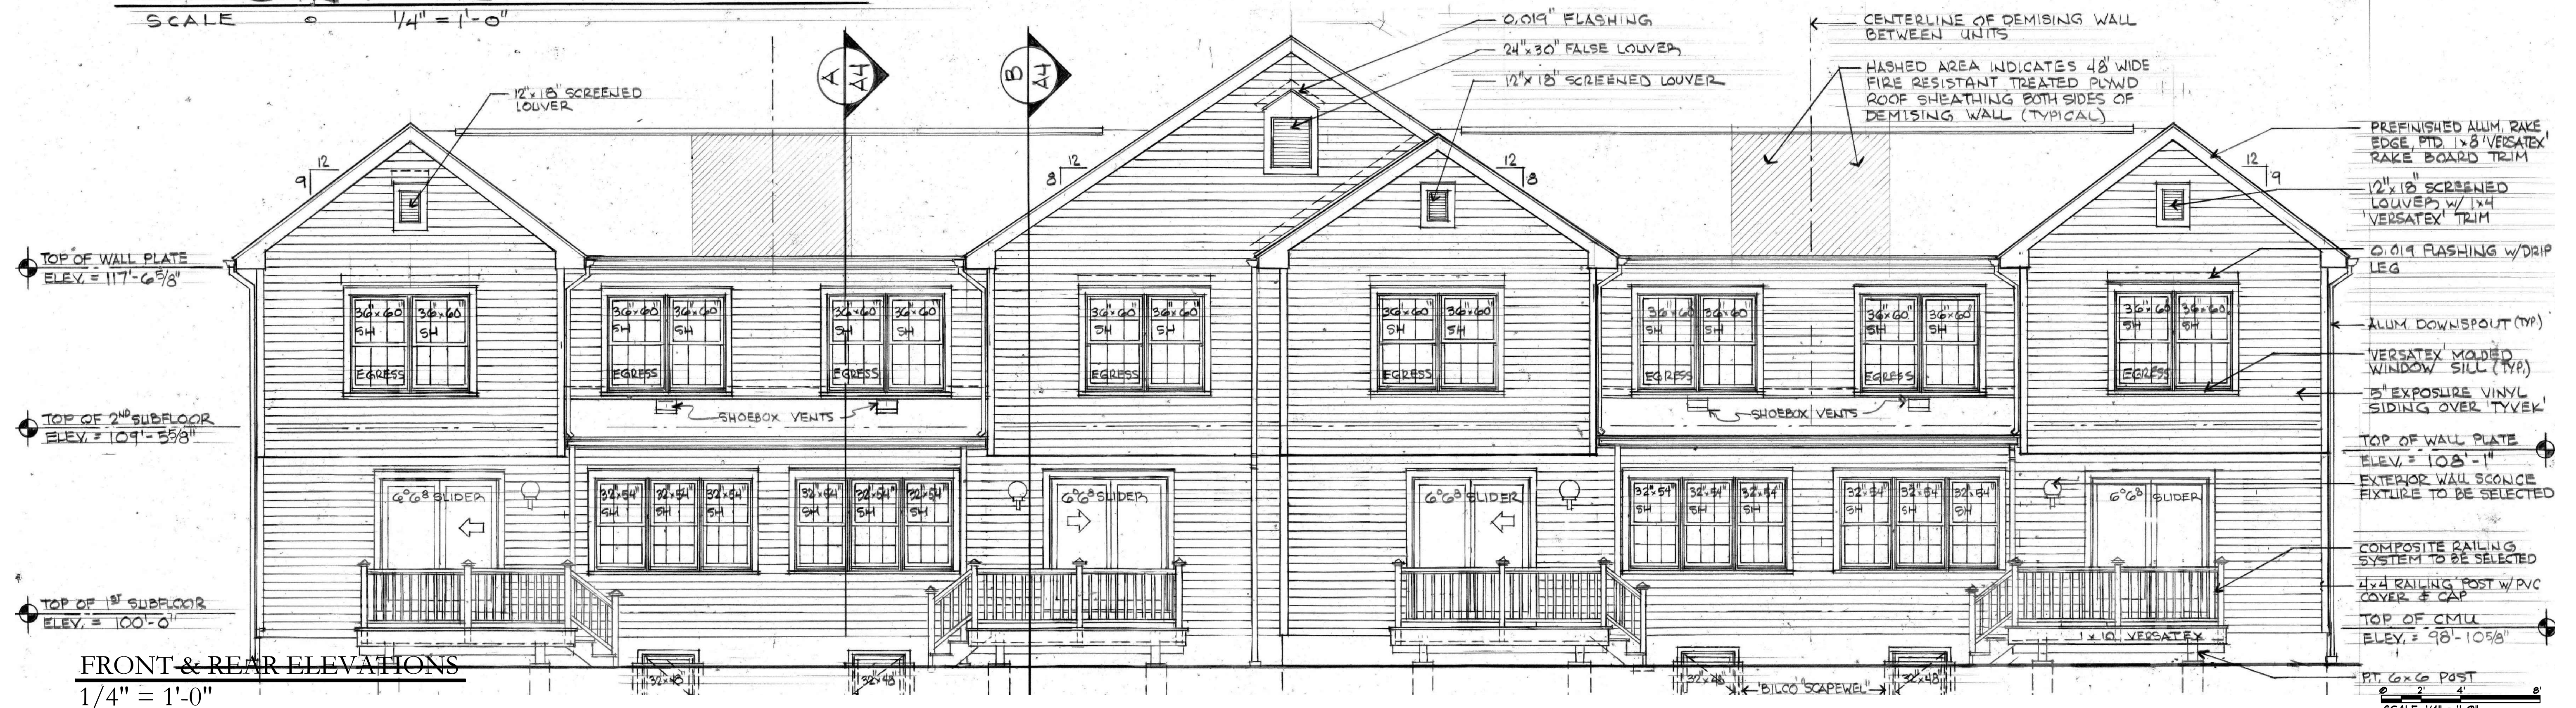


FRONT & REAR ELEVATIONS

1/4" = 1'-0"

COUNTY ROAD 28 CONDOMINIUMS

COUNTY ROAD 28 / TOWN OF CANANDAIGUA / NOVEMBER 17, 2020 / MAA # 2020 042

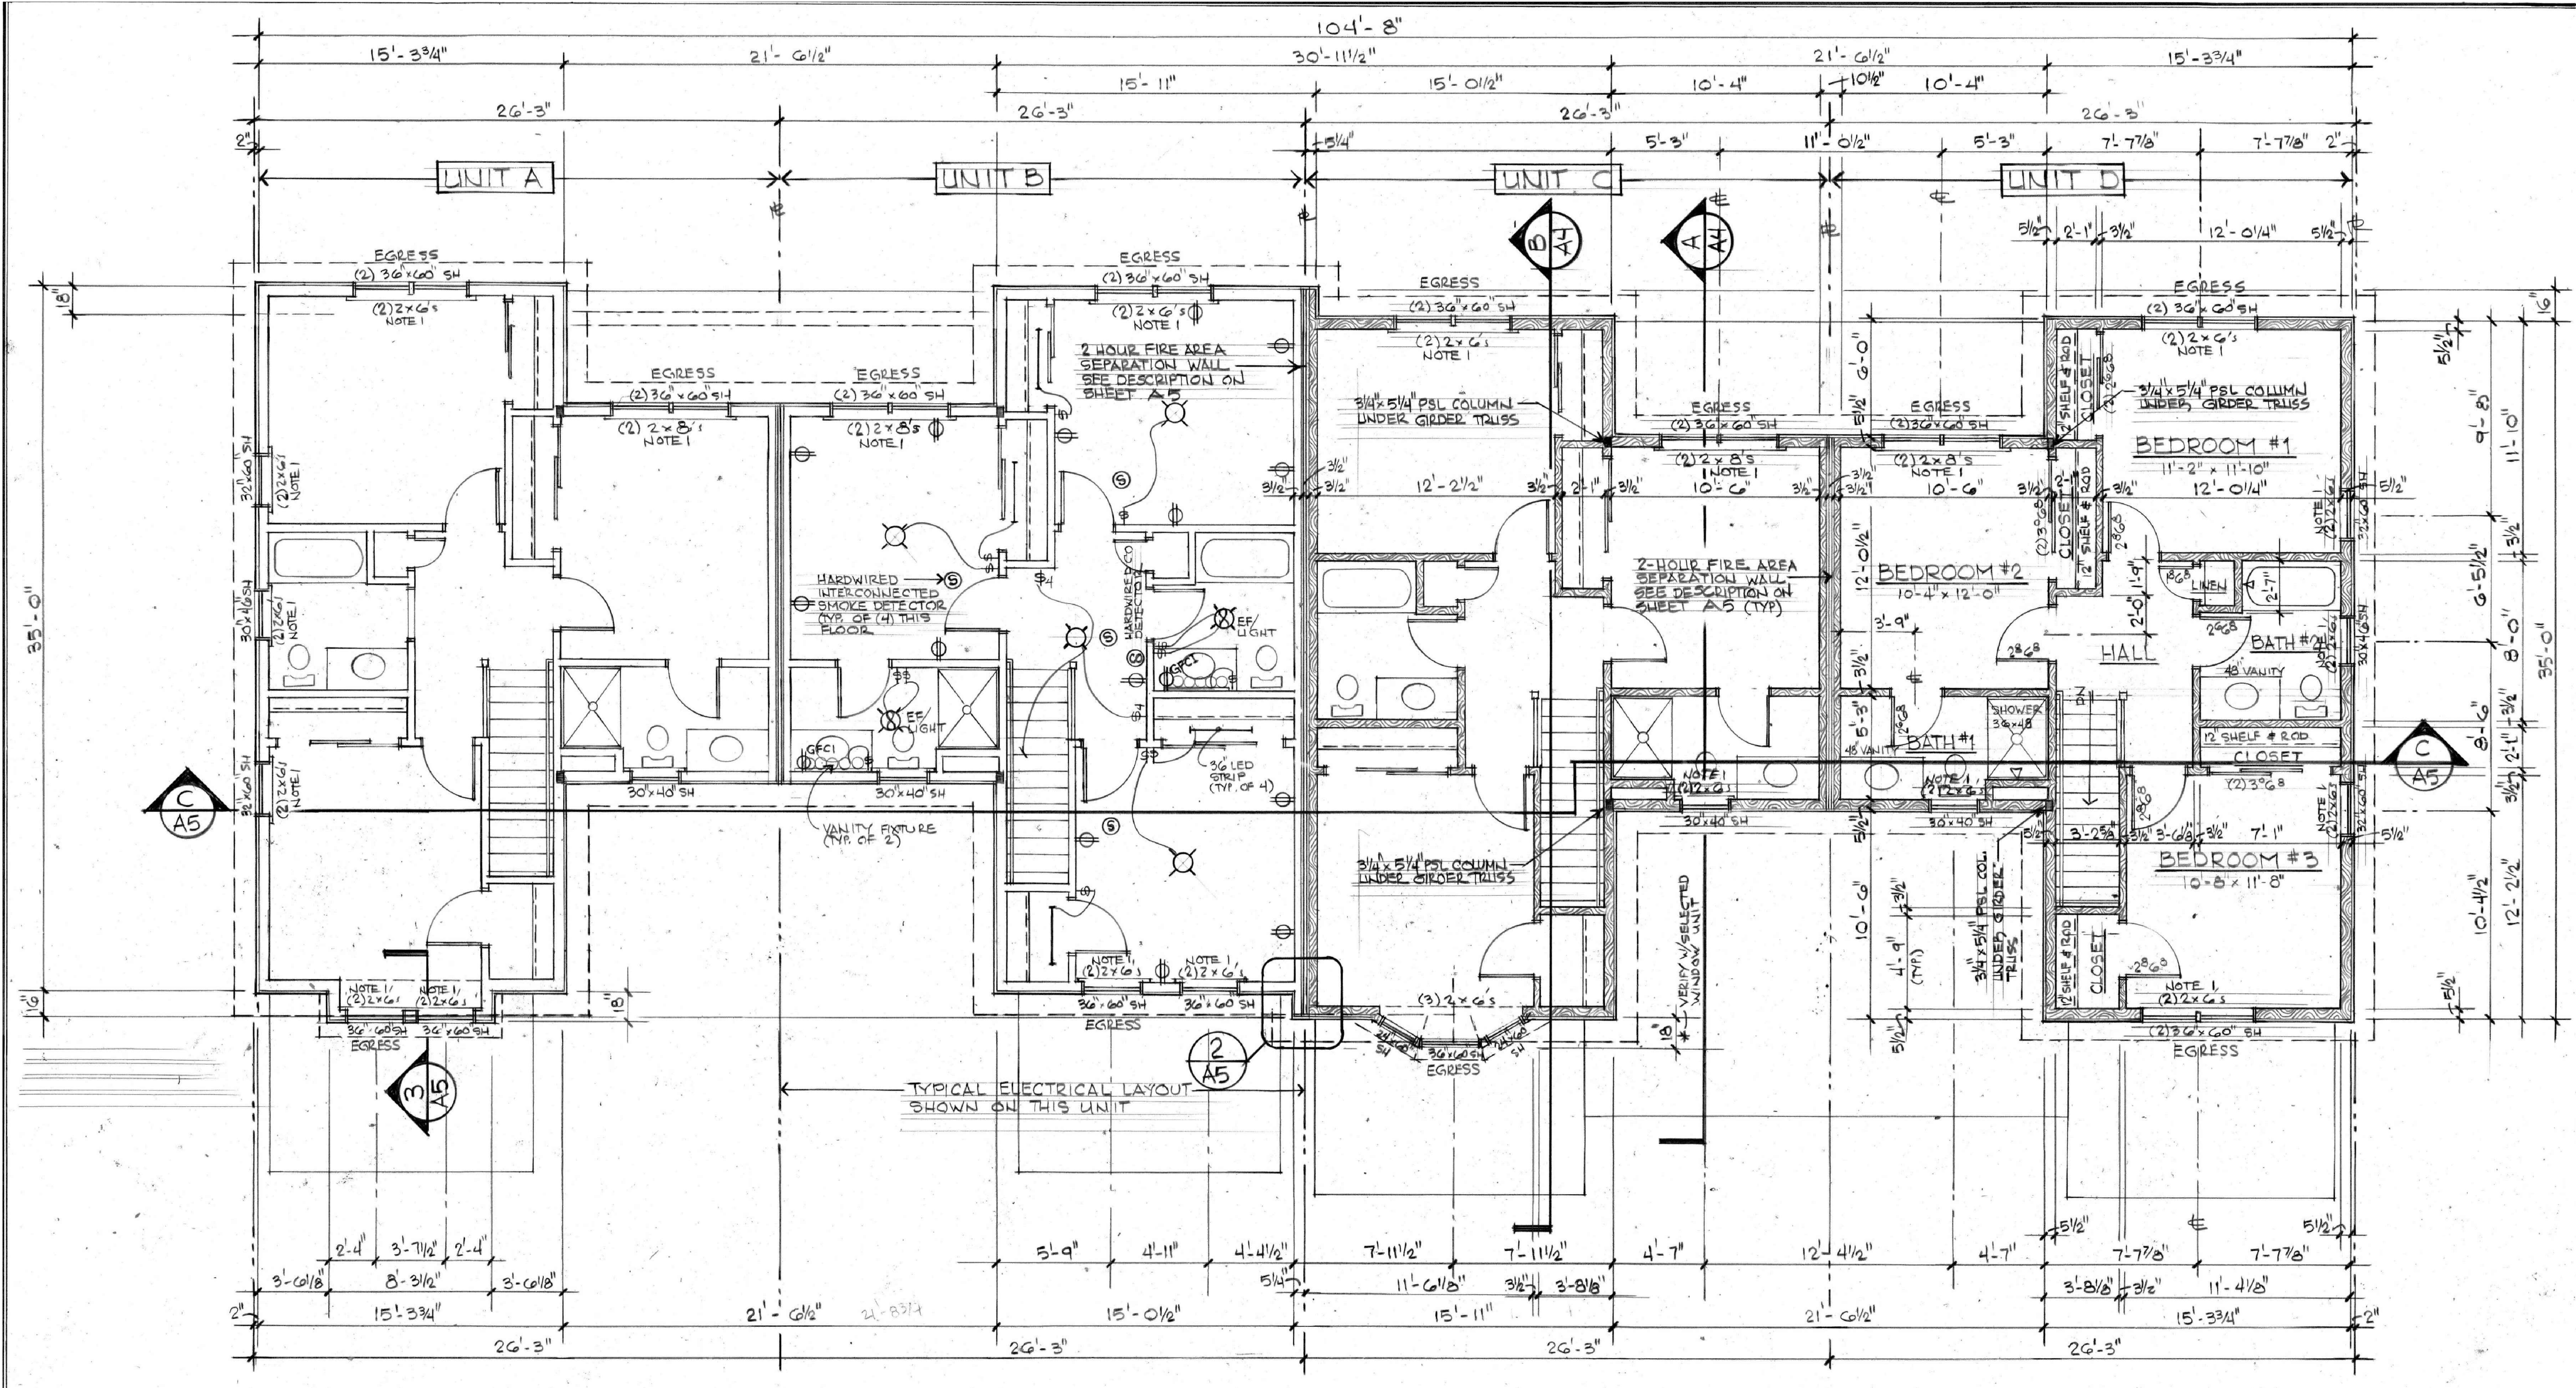

SECOND FLOOR PLAN
1/4" = 1'-0"

