



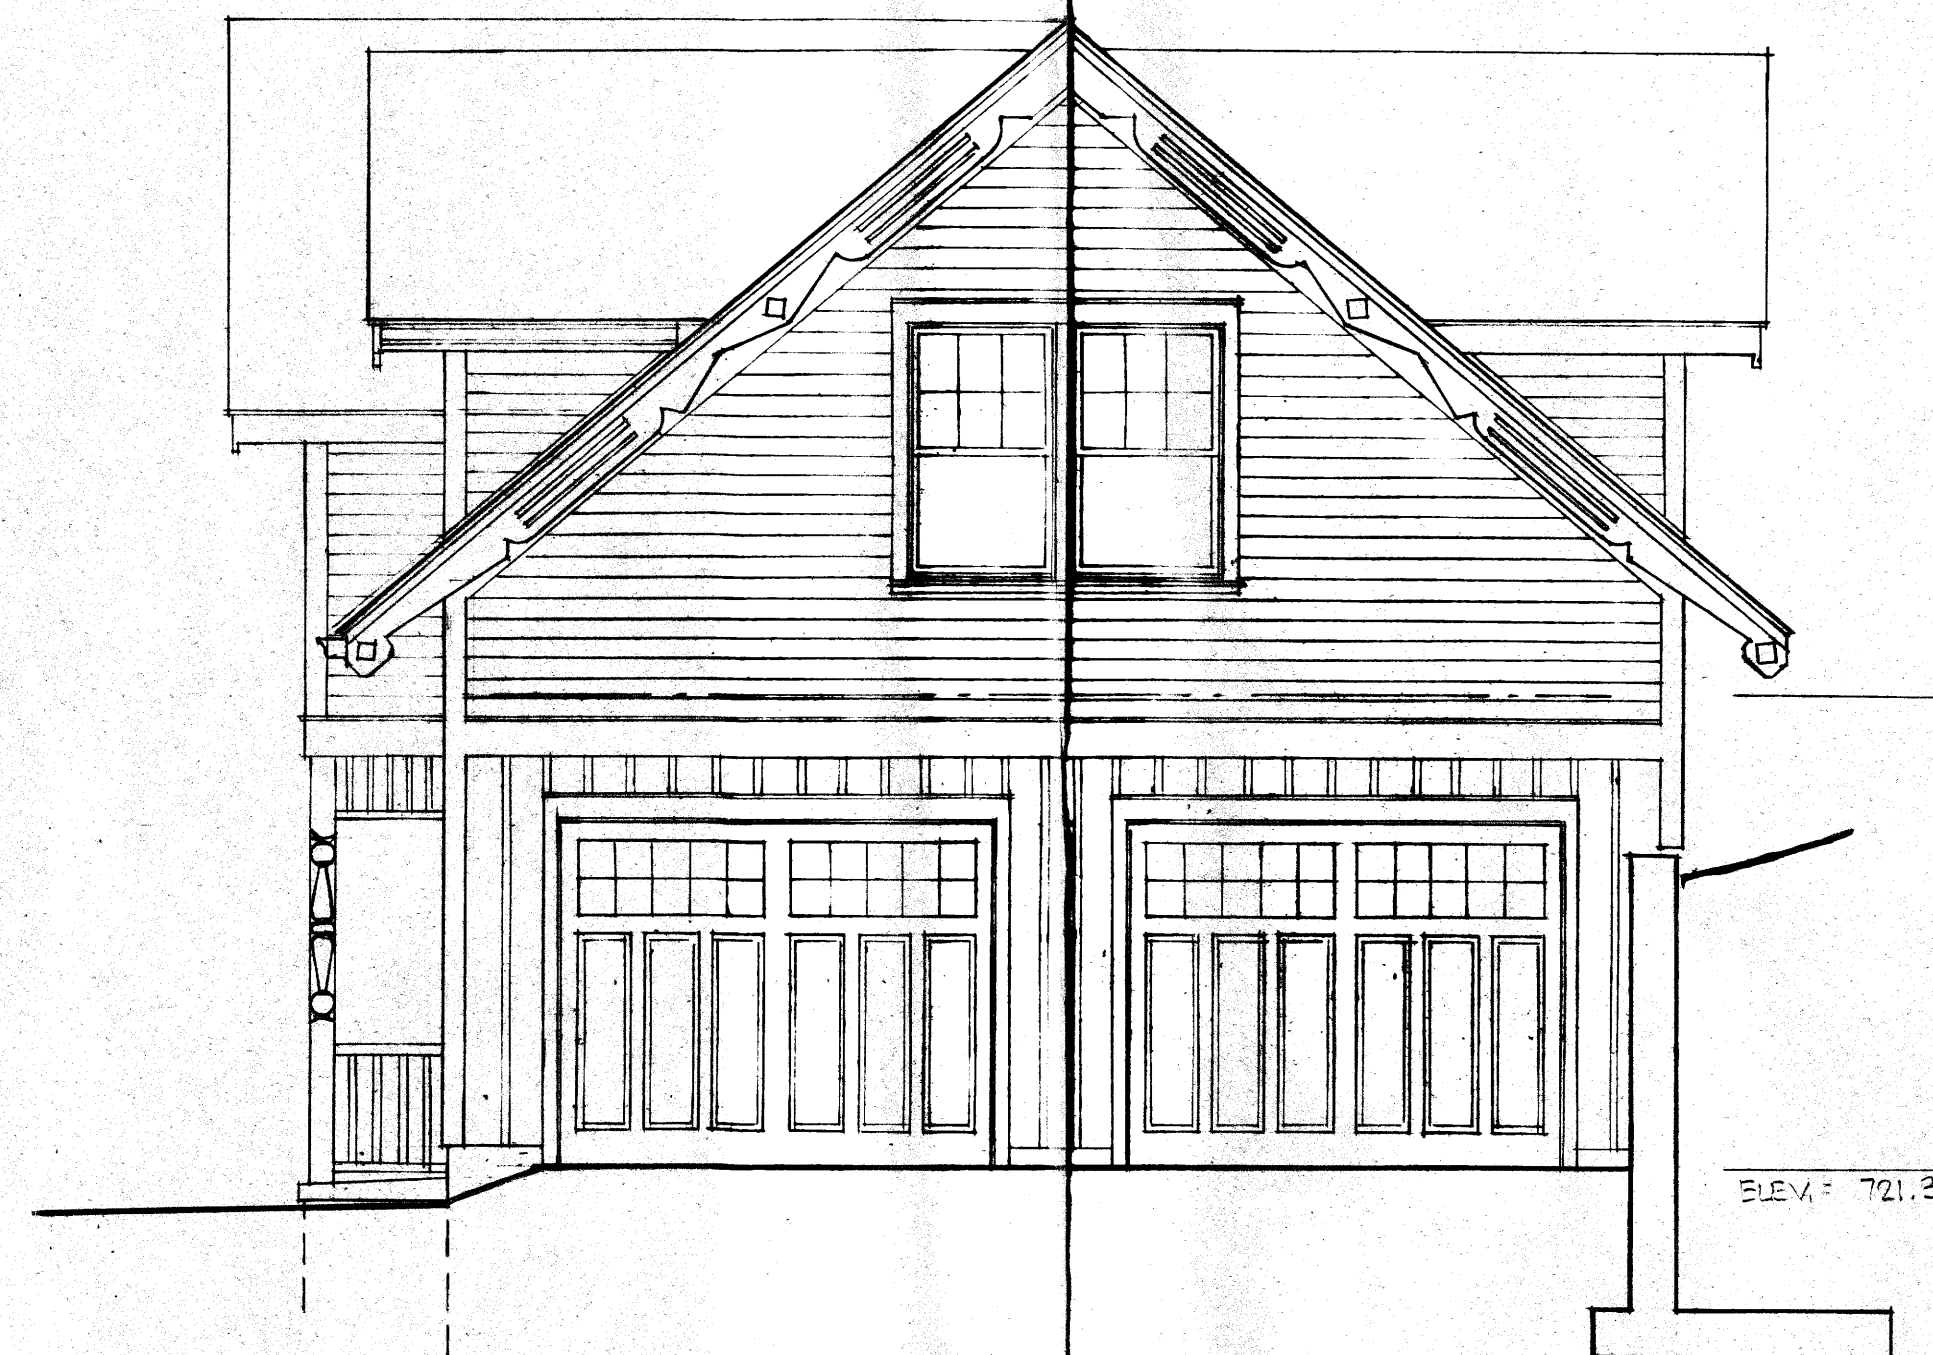


EAST ELEVATION
SCALE = 1/4" = 1'-0"

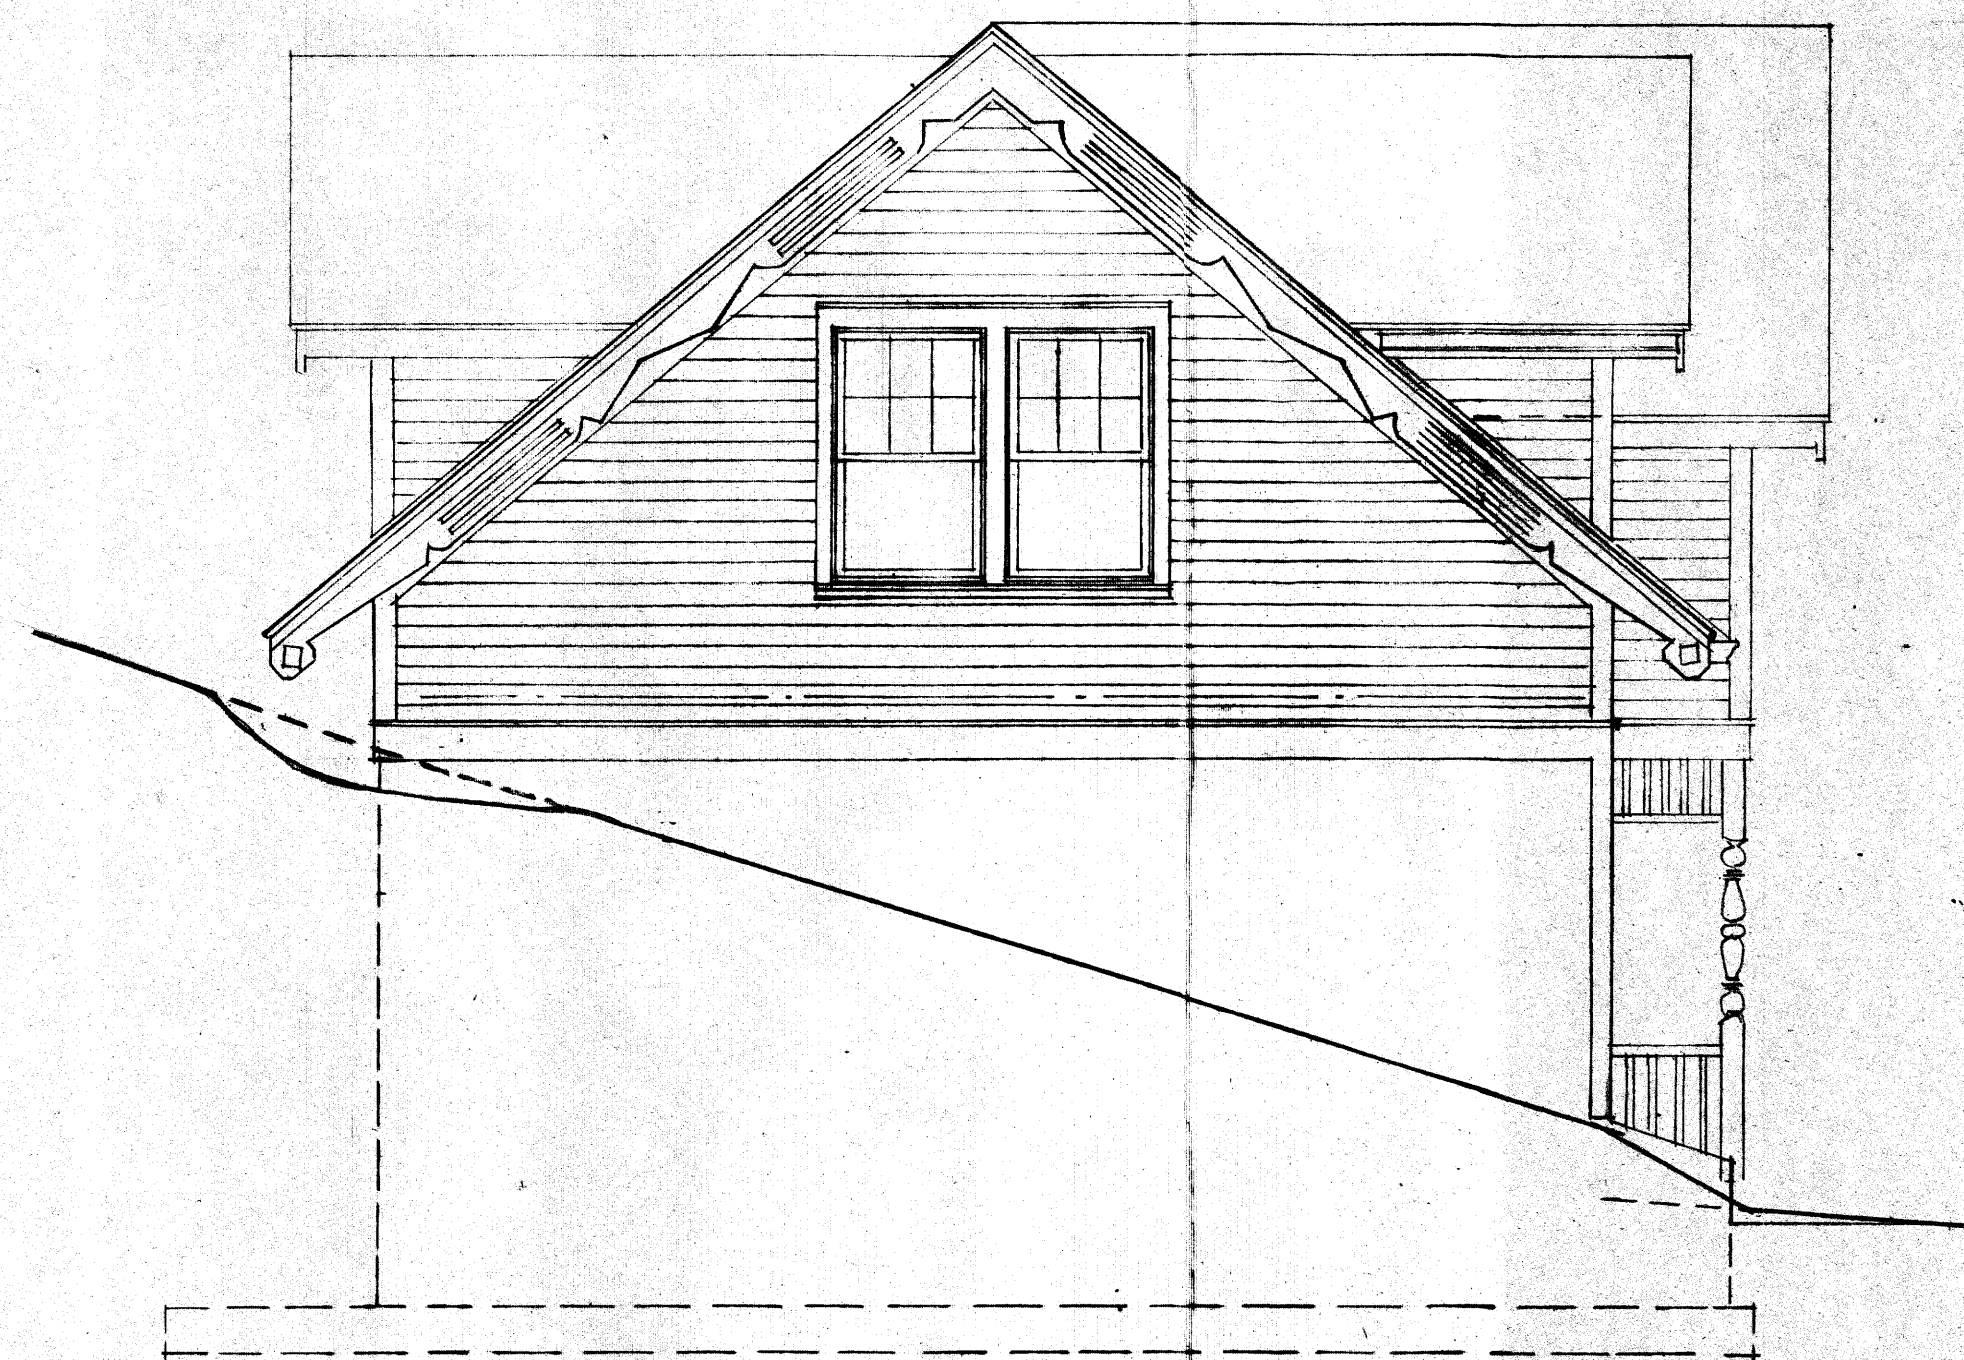

NORTH ELEVATION
SCALE = 1/4" = 1'-0"



SOUTH ELEVATION
SCALE = 1/4" = 1'-0"

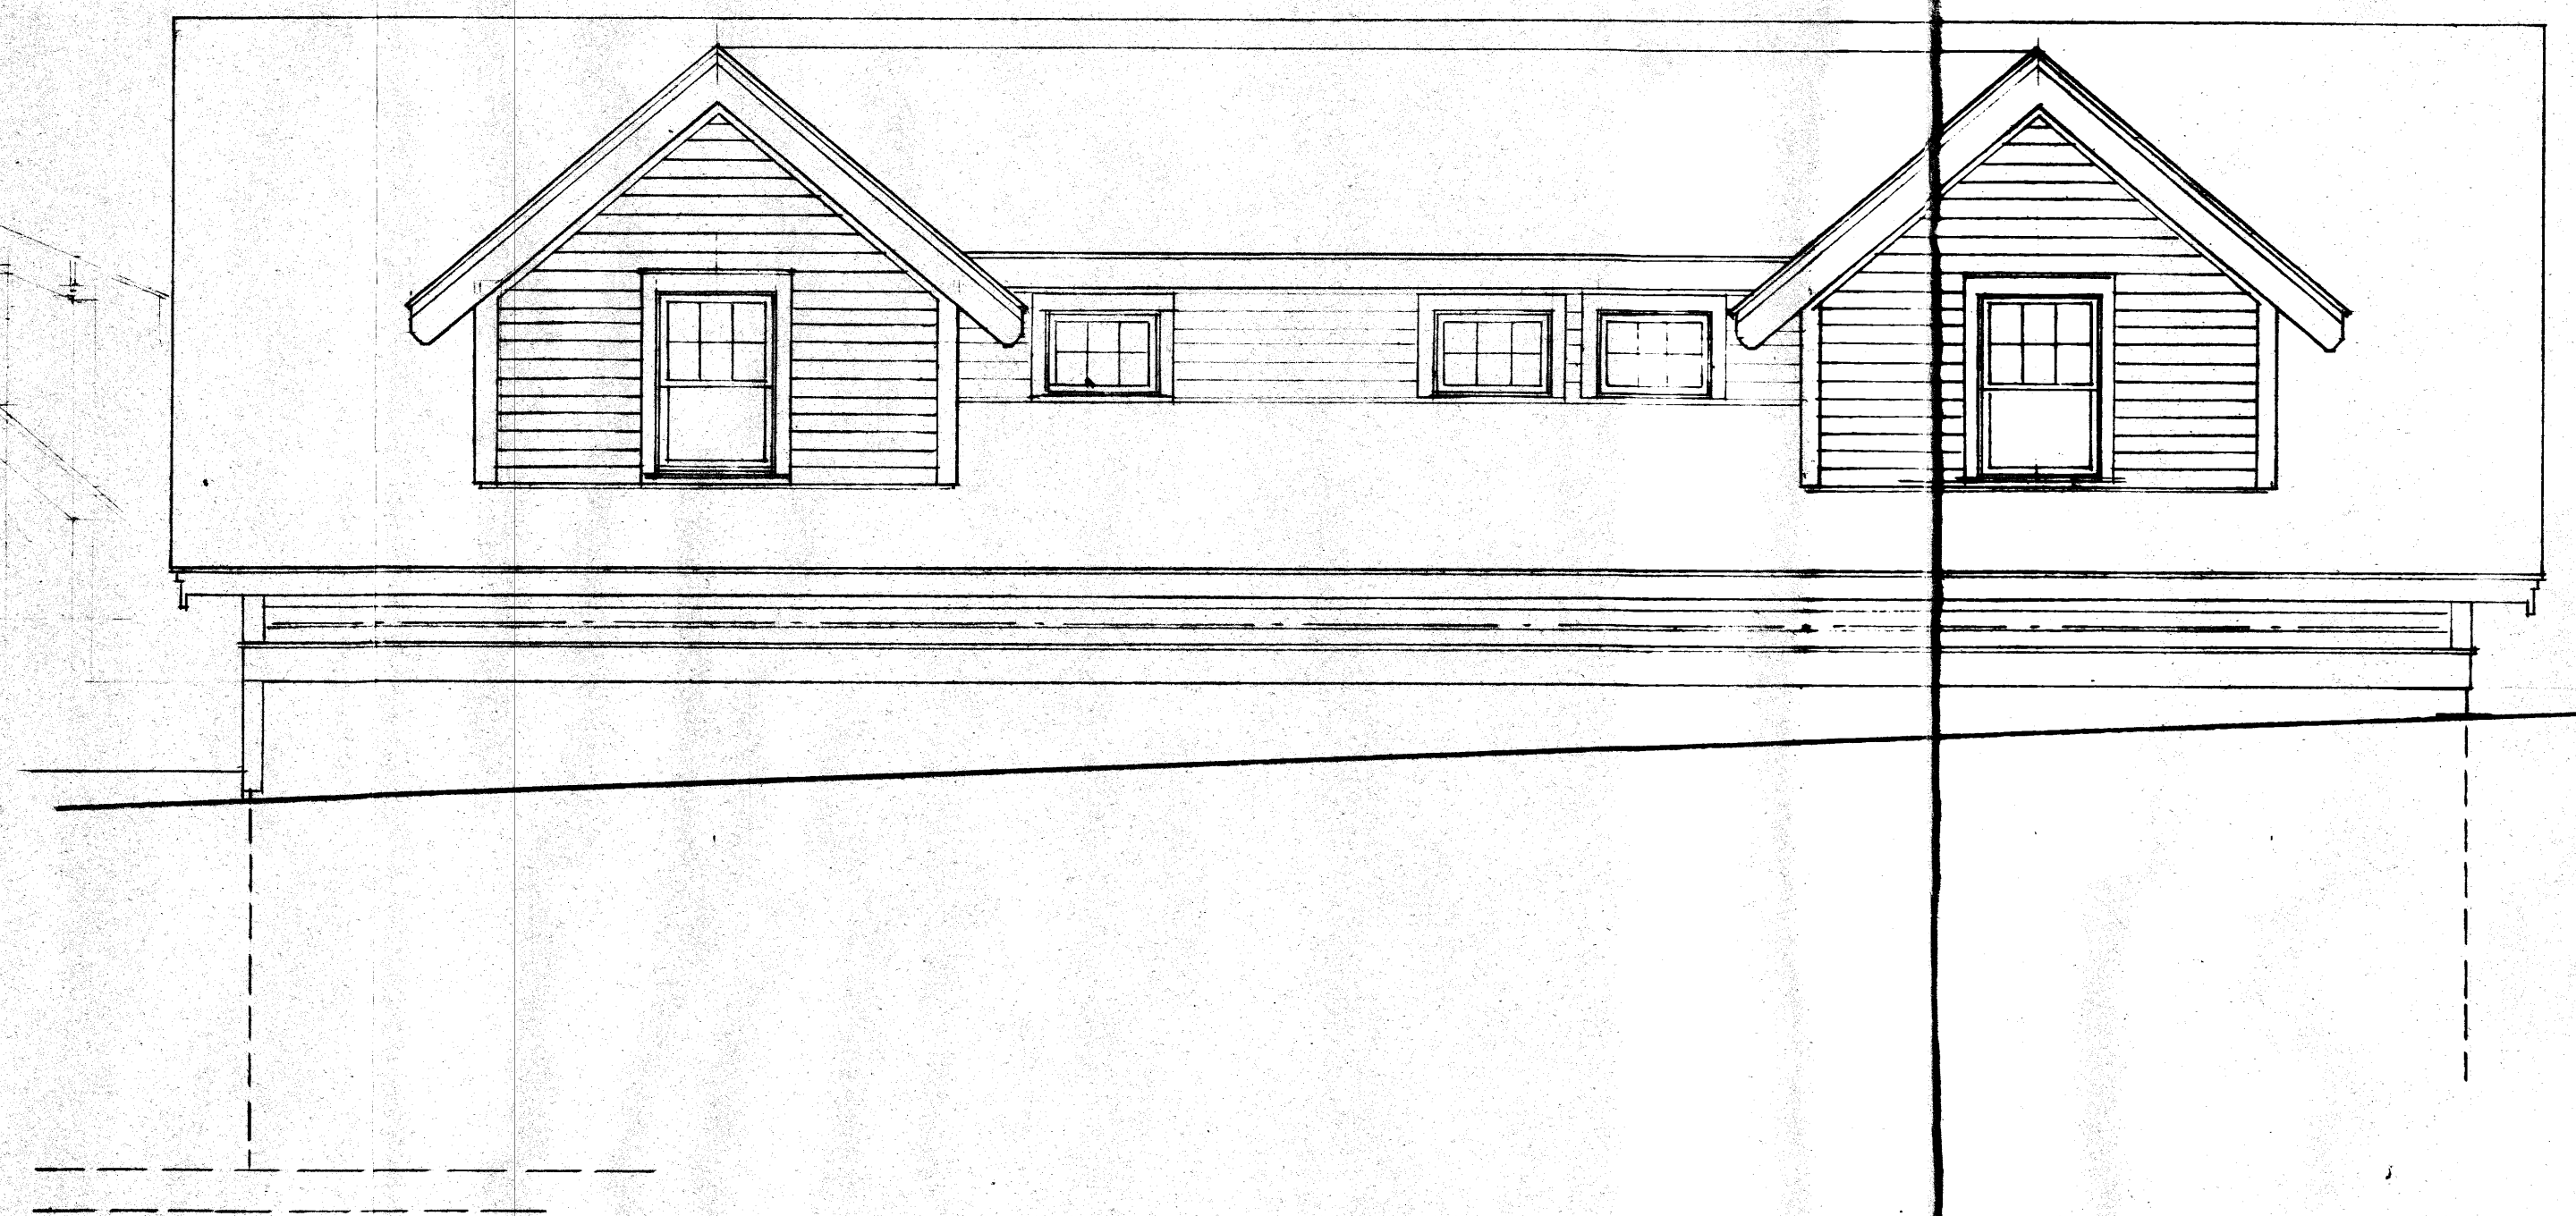

WEST ELEVATION
SCALE = 1/4" = 1'-0"

RANDALL F. PEACOCK, RA
ARCHITECT
339 EAST AVENUE, SUITE 205
ROCHESTER, NEW YORK 14604
TEL (585) 378 8250 FAX (585) 2626433

GARAGE/GUEST SUITE BUILDING
for the
SMITH COTTAGE
4519 DAVIDSON'S LANDING
CANANDAIGUA, NEW YORK

PROJECT NUMBER:
2012-34
DATE:
MARCH 22, 2015
DRAWN BY:
PEACOCK
SHEET TITLE:
ELEVATIONS

SHEET NUMBER:
A2