




TOWN OF CANANDAIGUA
DEVELOPMENT OFFICE

MAR 9 2021

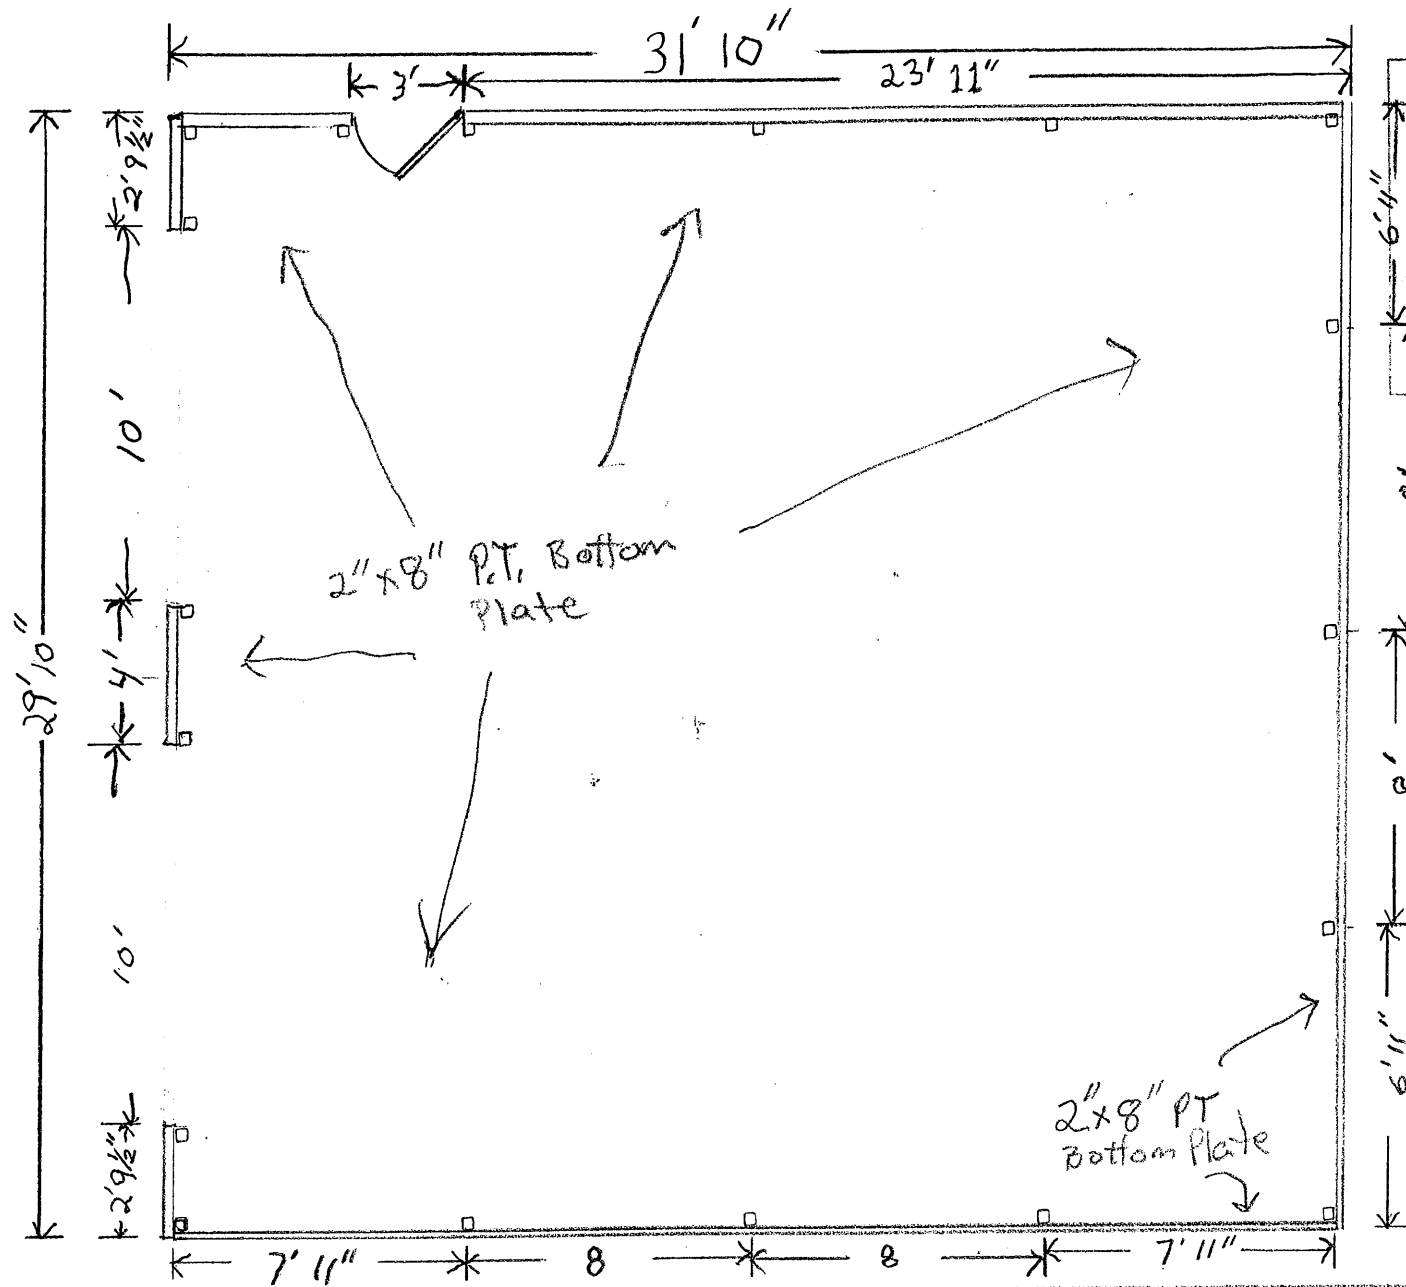


30' x 32' Pole Barn
4611 Deuel Rd.
Canandaigua, NY 14424

Drawn by: Brian Beckwith
Date: 12/27/20
Post layout + P.T. bottom plate



← N

TOWN OF CANANDAIGUA		FOR REVIEW
DEVELOPMENT OFFICE		
MAR 9 2021		
RECEIVED	12	4

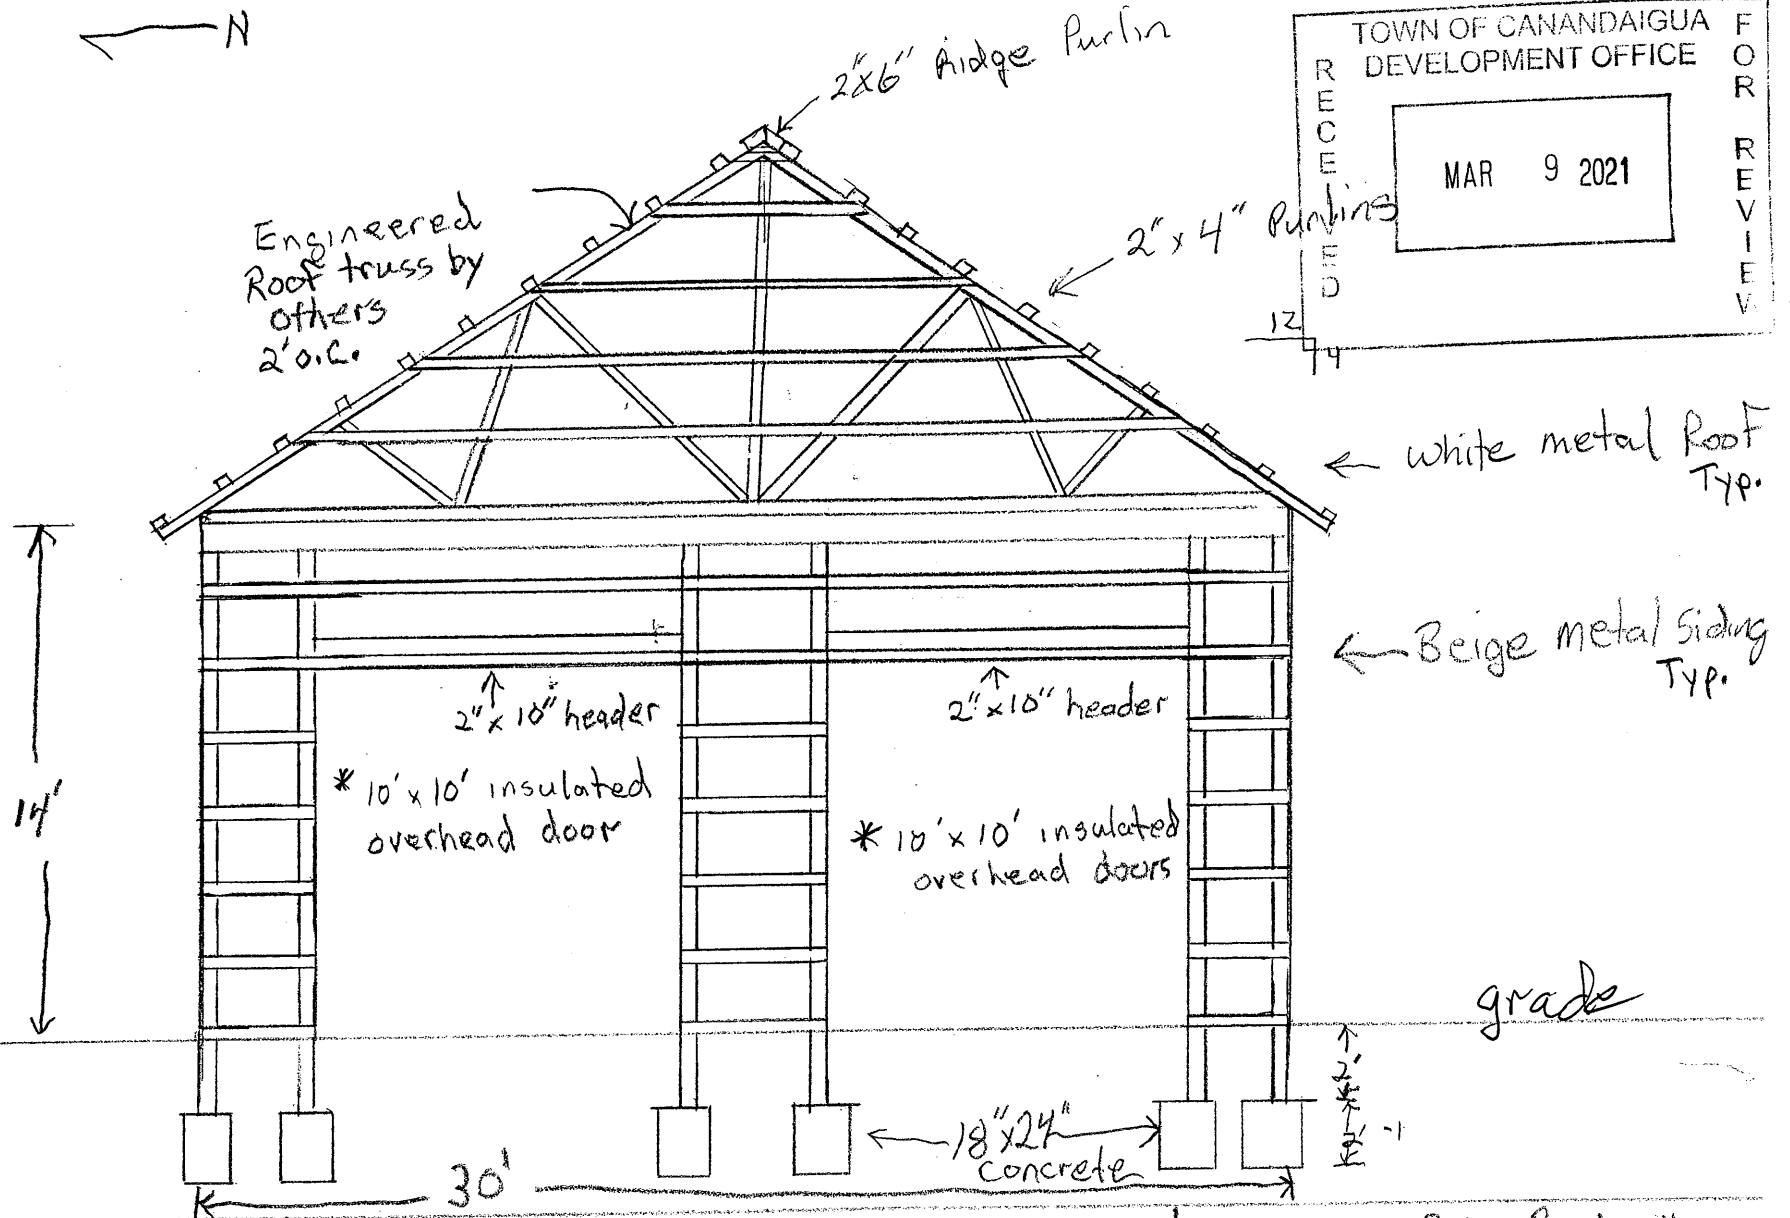



30' x 32' Pole barn
 4611 Deuel Rd
 Canandaigua, NY 14424

Drawn By: Brian Beckwith
 Date 1/3/21
 west wall elevation
 * East wall without doors

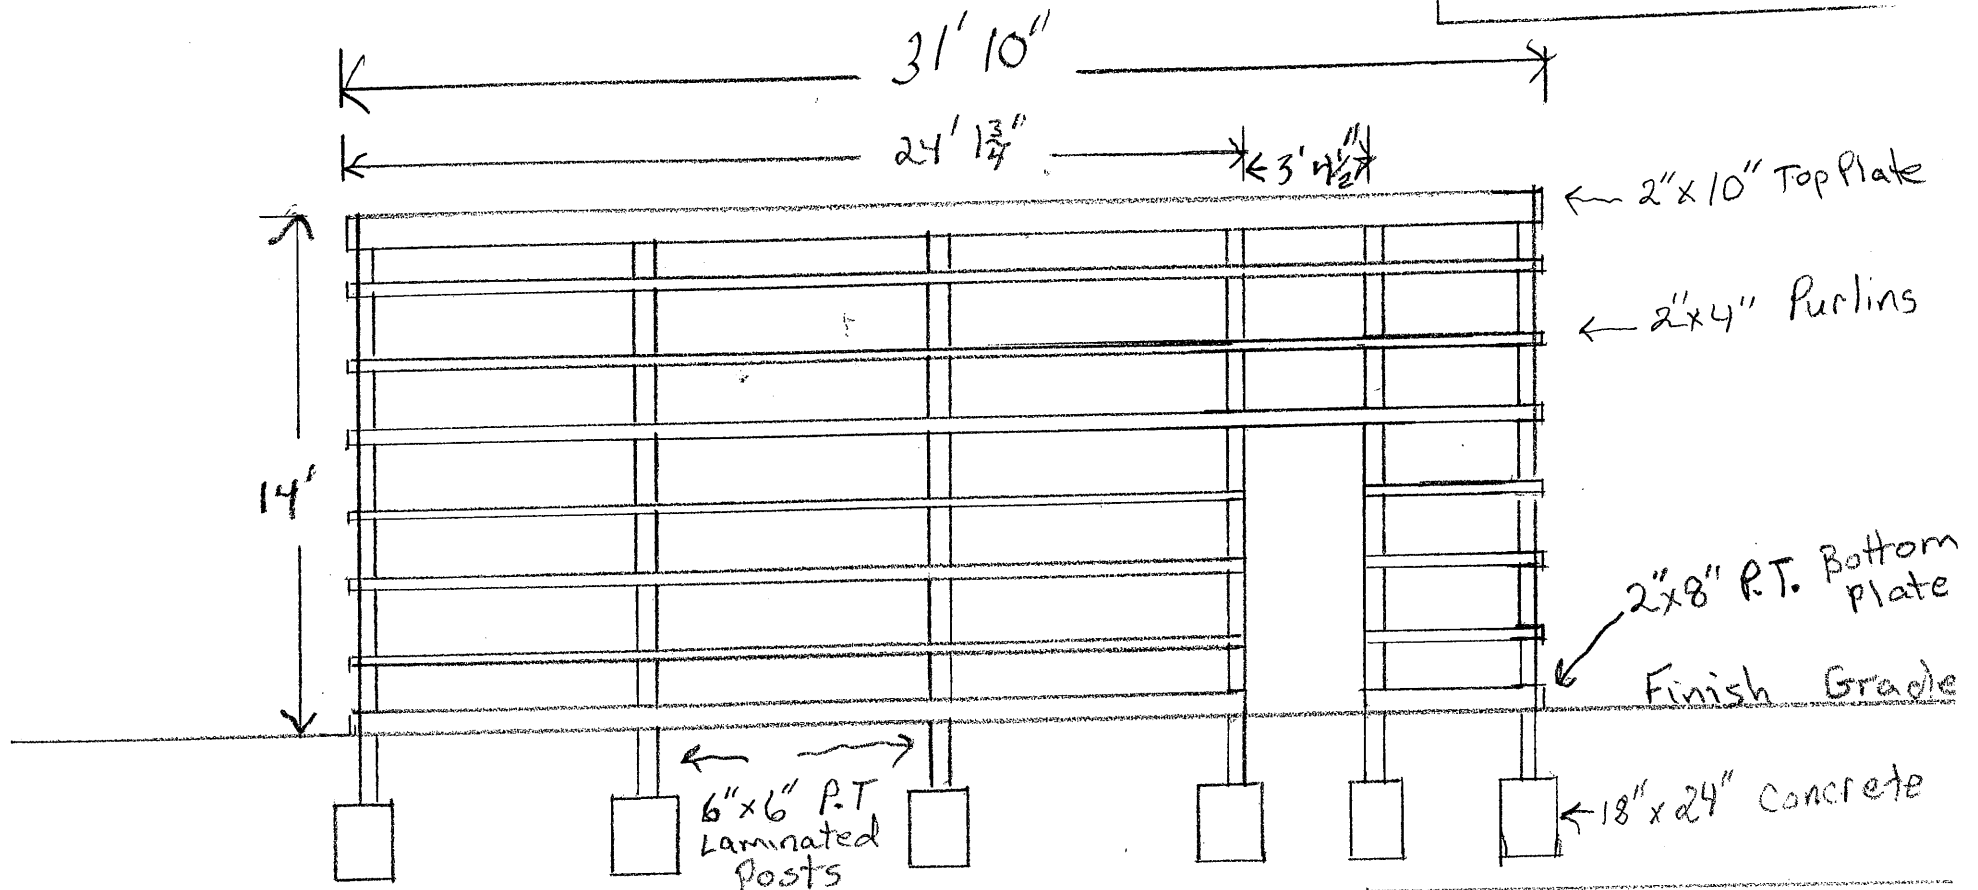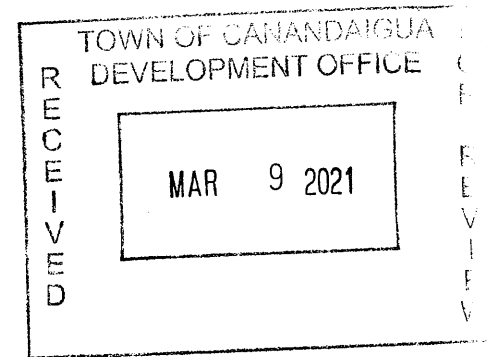

30' x 32' Pole Barn
4611 Deuel Rd
Canandaigua, NY 14424

Drawn By: Brian Beckwith
Date: 1/1/21
North elevation
Wall

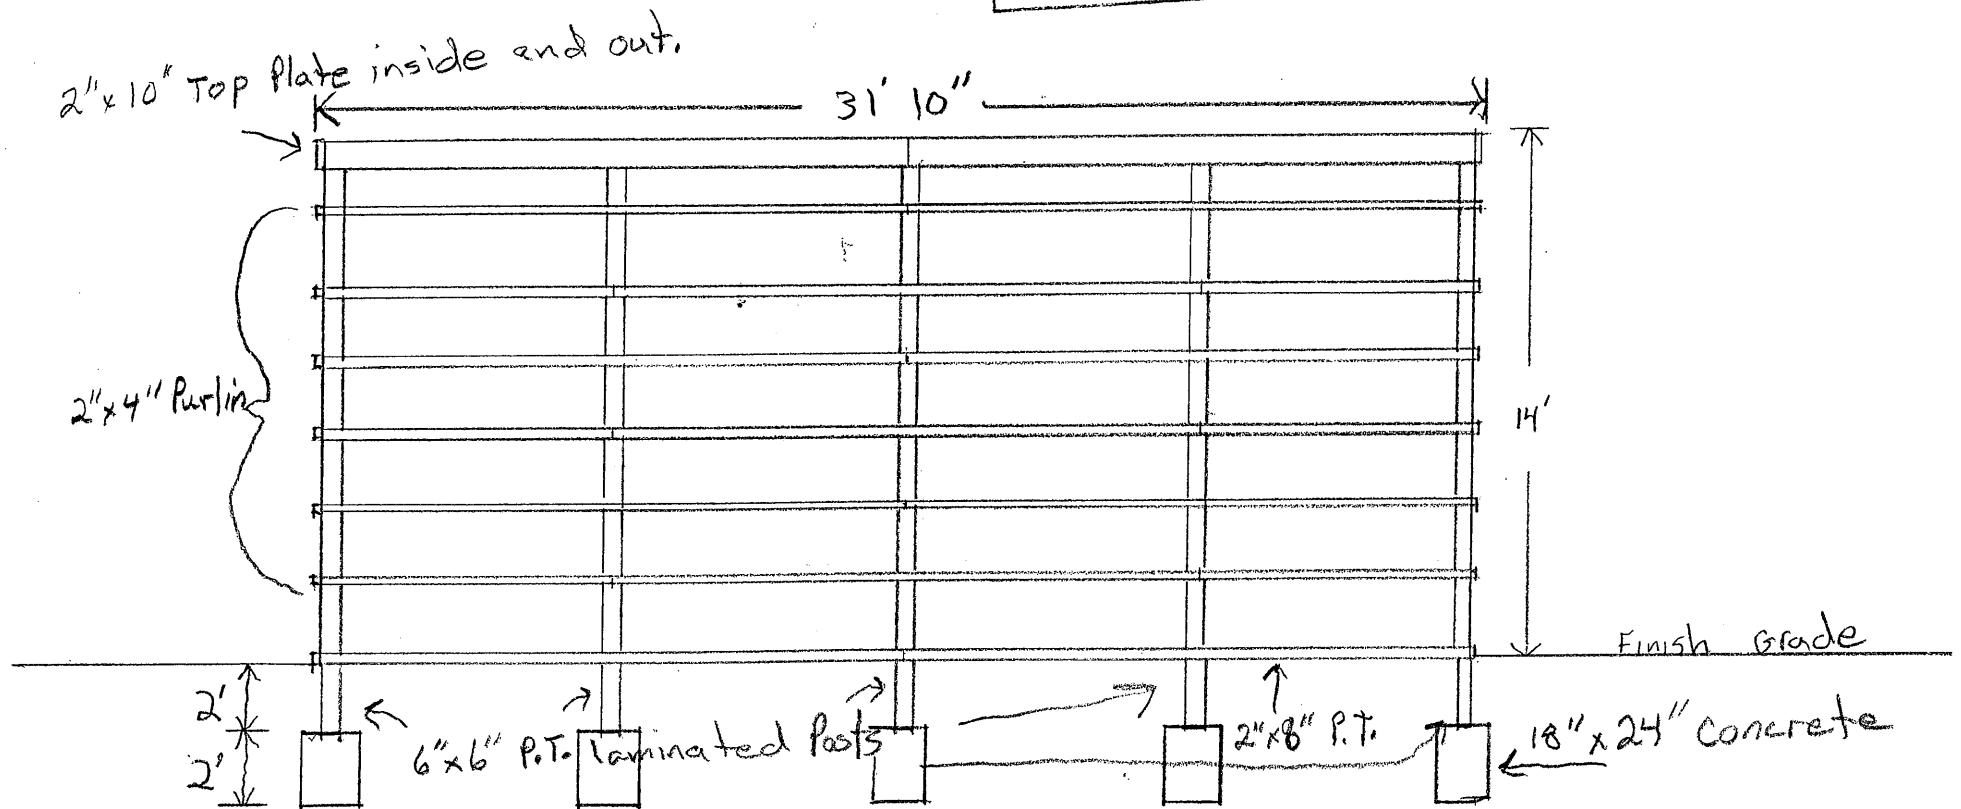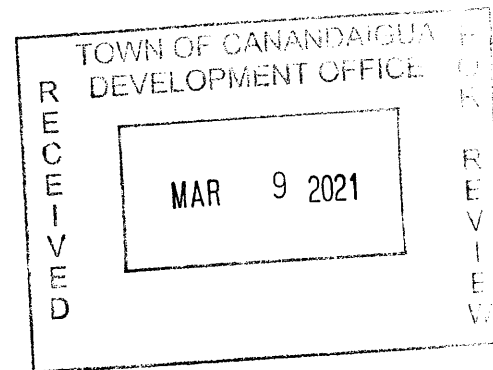

30' x 32' Pole Barn
4611 Dewel Rd
Canandaigua NY
14424

Drawn by: Brian Beckwith
Date: 1/1/21
South Elevation
Wall