


SITE PLAN / MEYER / FIRE HALL ROAD

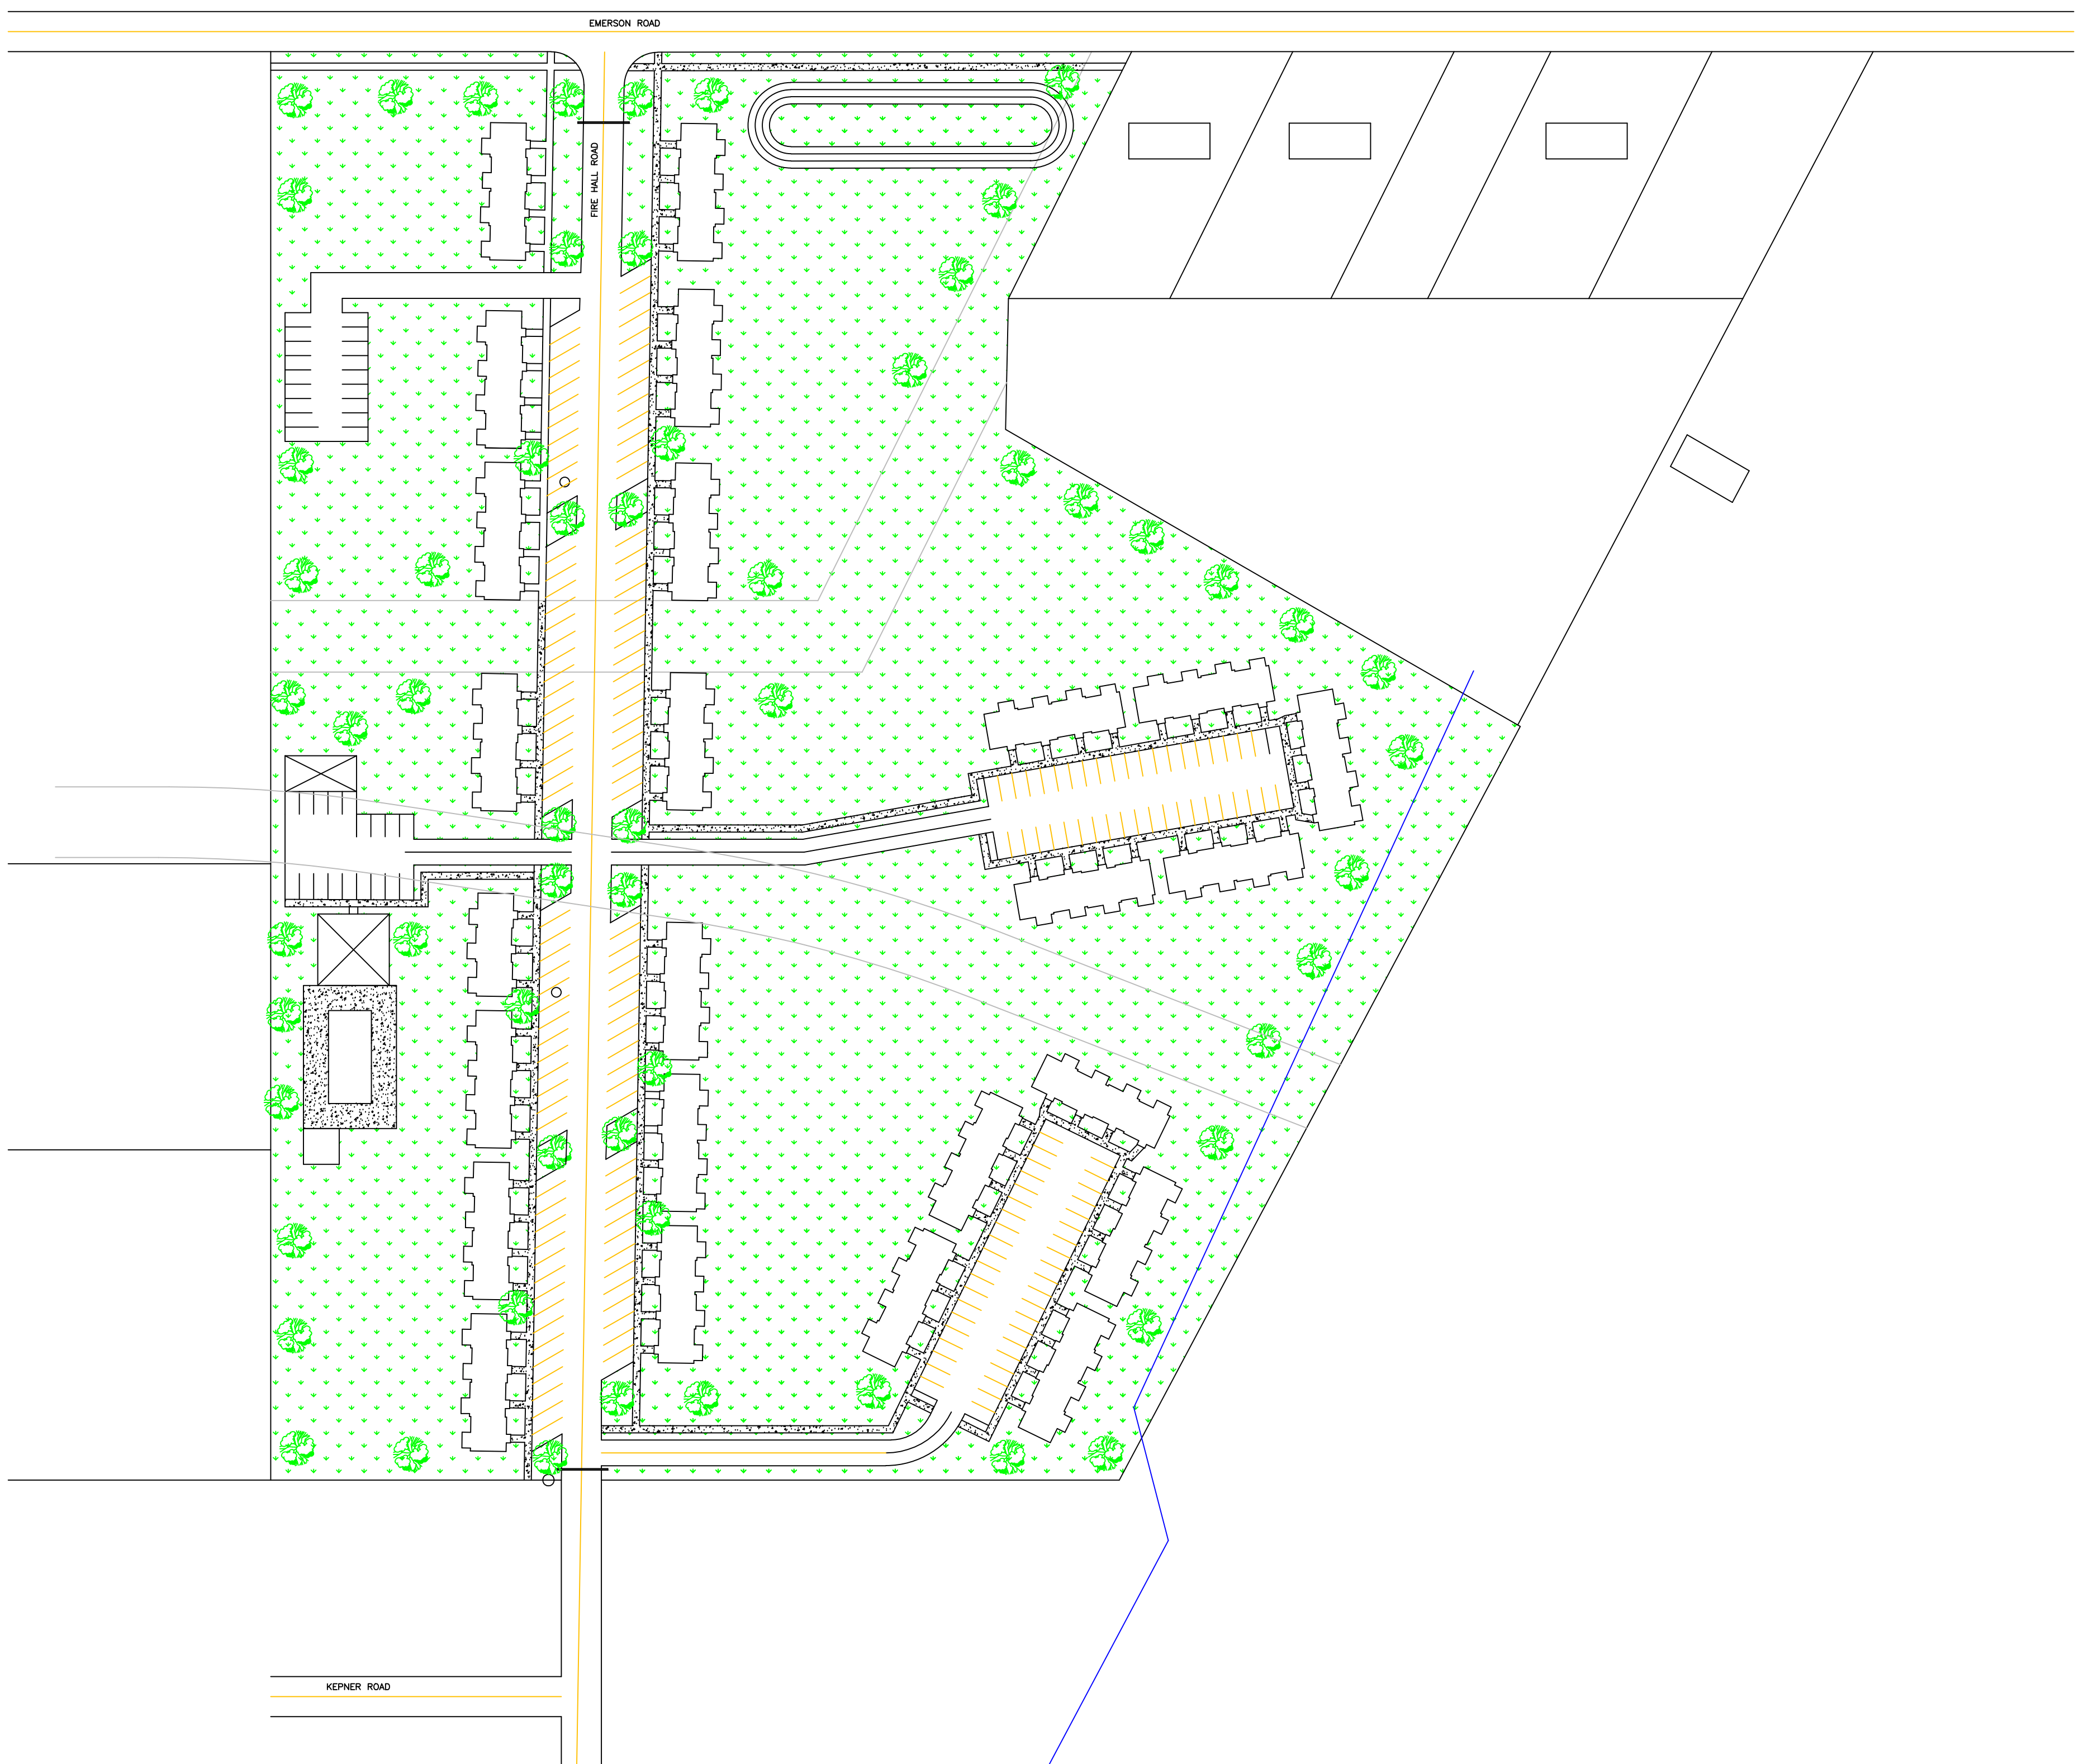

General Notes

No.	Revision/Issue	Date

Firm Name and Address
MEYER
693 Stone Road
Pittsford, NY 14534
585.419.5099

Project Name and Address
Fire Hall Road

Project Fire Hall Road	Sheet 01
Date 13 Feb 2019	
Scale 1" = 75'	