



NORTH


SCALE
1" = 30'

PROPOSED
SWIMMING POOL
DECK


Bob + Patty Rich
3474 HICKOX RD.
CDGA, NY

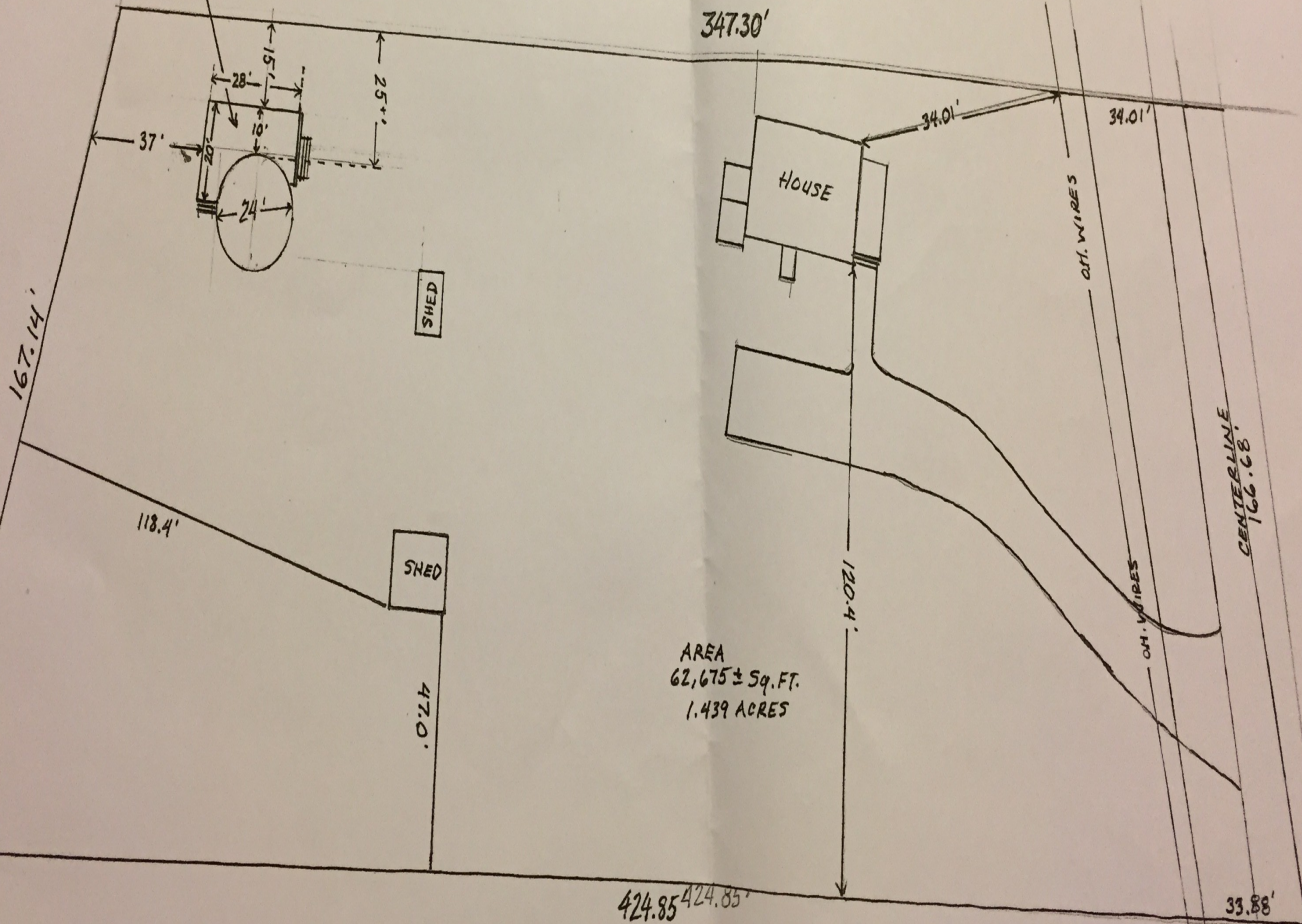

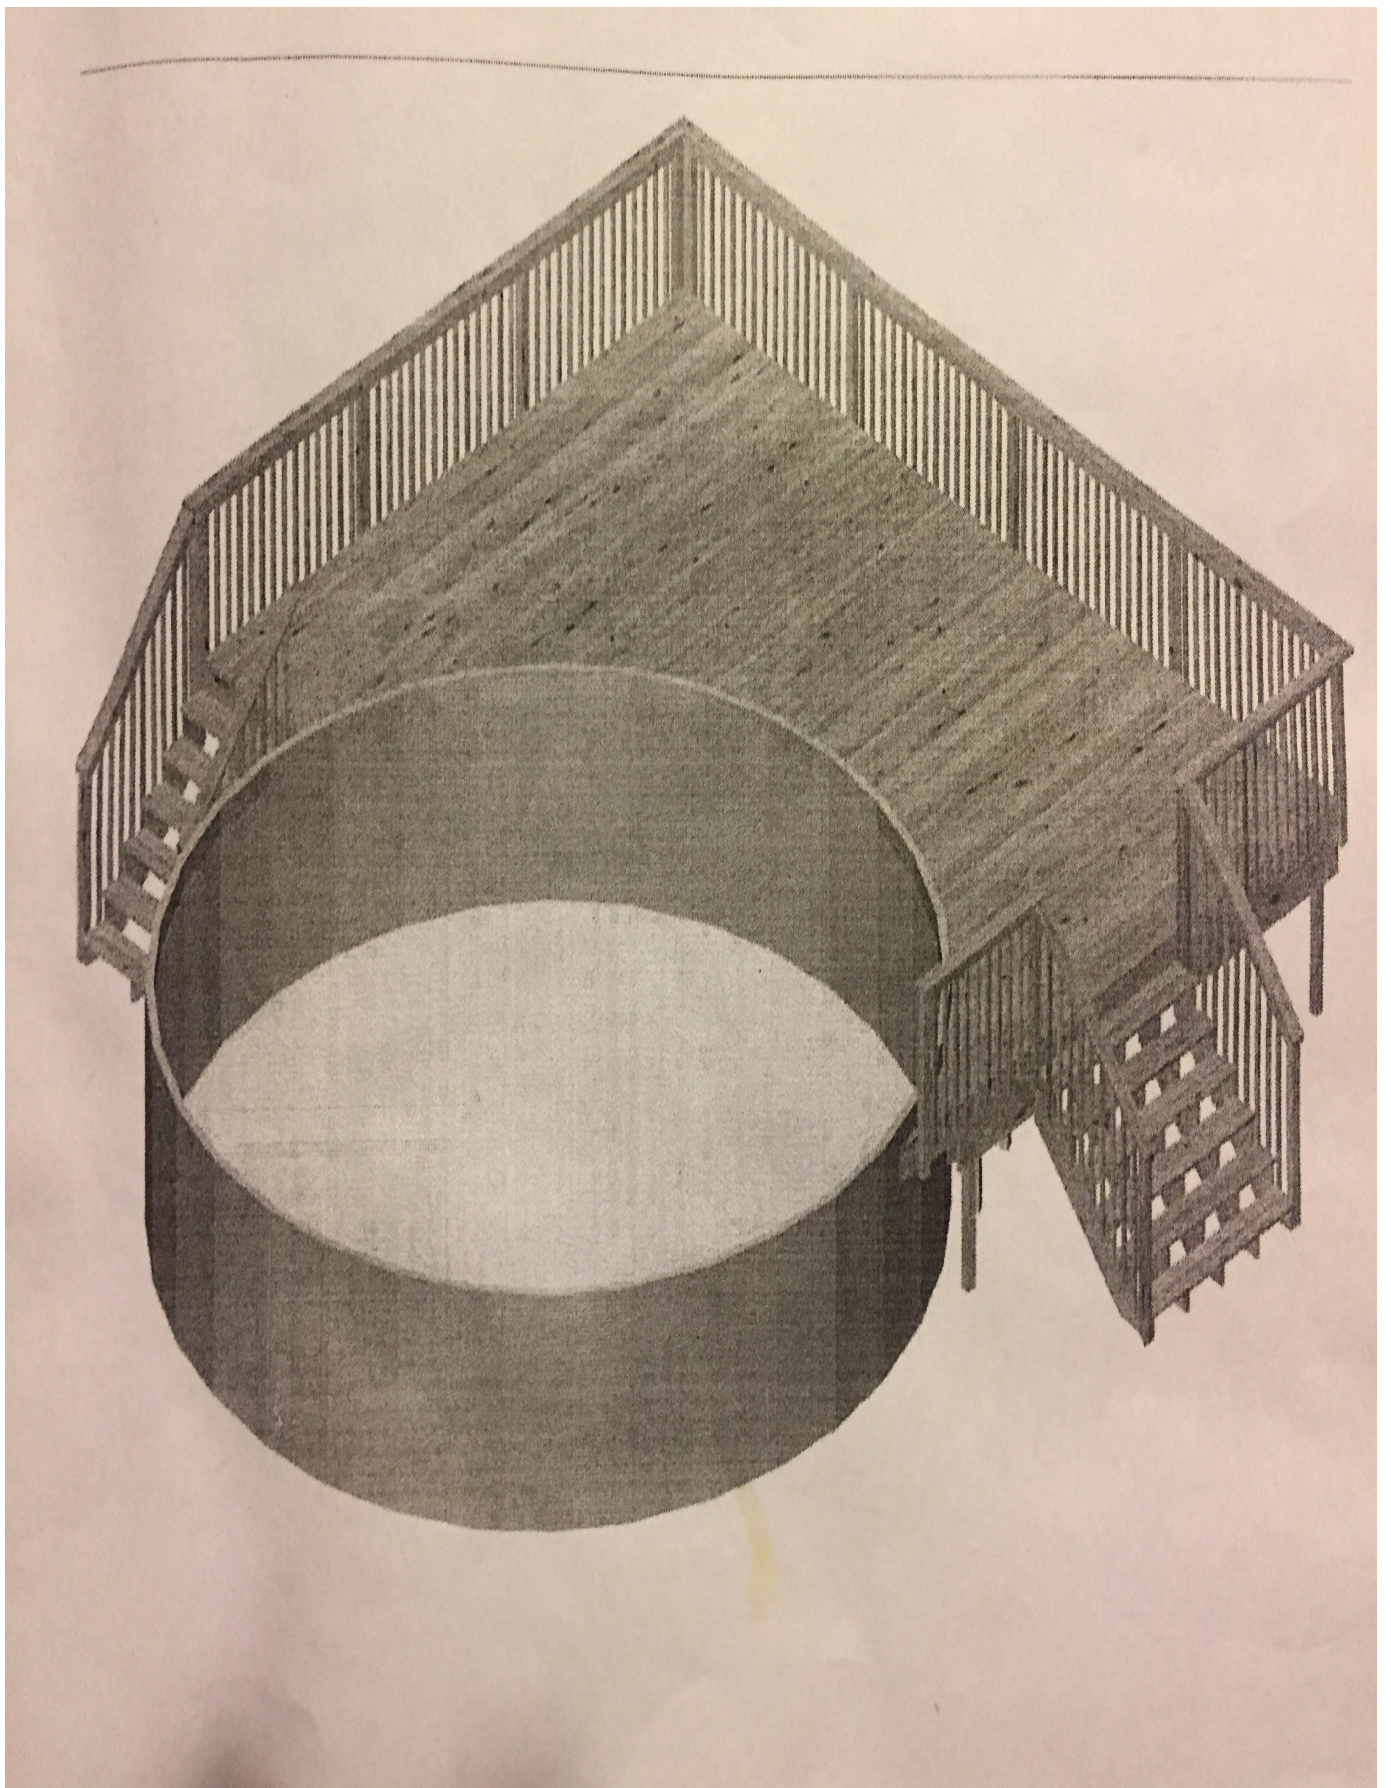


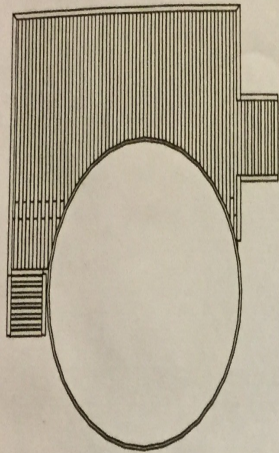


Plan View

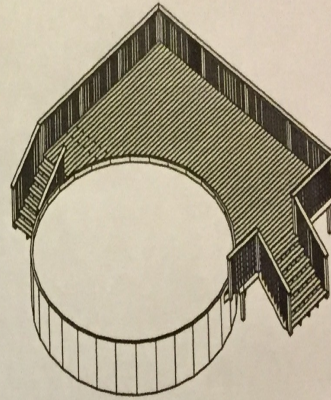

Iso (Front, Right, Top) View

 

Front Elevation

 


Right View

Elevations
 Geneva/0634
 06/07/17
 Ref: 32441
 Scale: 1/16" = 1'

84 Lumber
 1019 Route 519
 Eighty, Four, PA


6x6 PT POSTS
2x10 PT BEAMS

PROPOSED DECK
BOB RICH
3474 HICKOX RD. CDEA

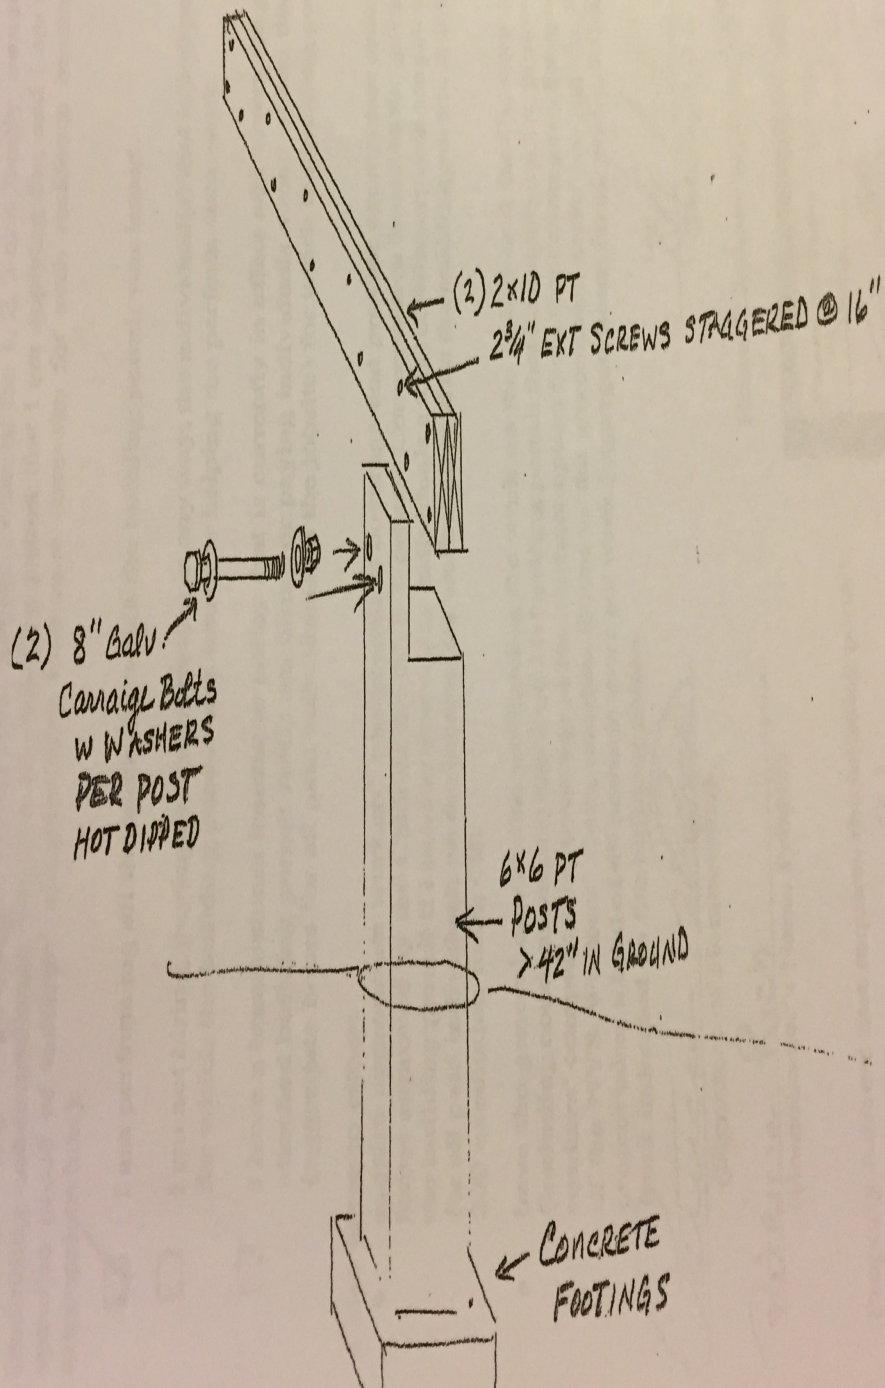

3474 HICKOX RD. CDGA.

GUARO POSTS

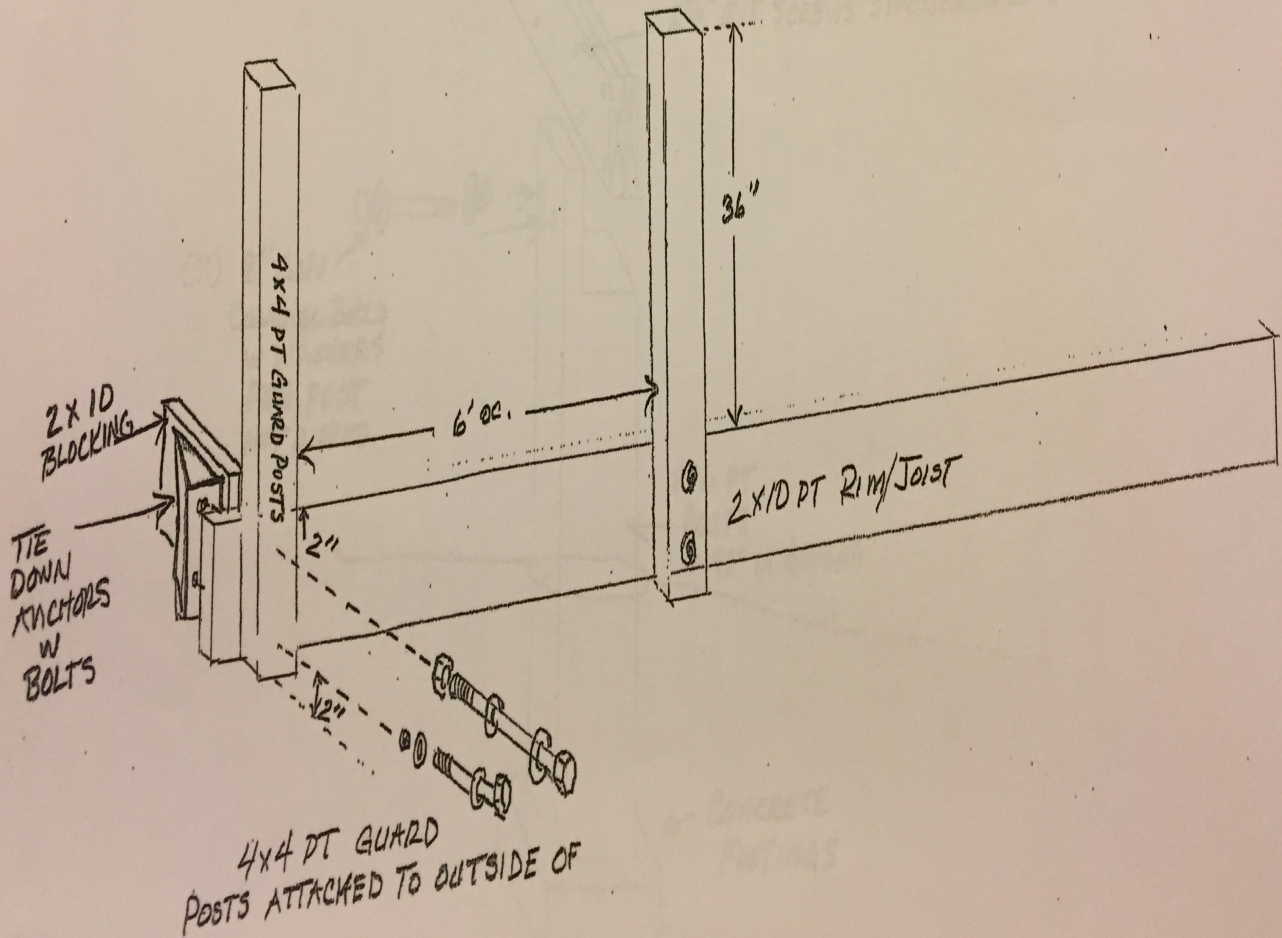


2x8 PT JOISTS 12" O.C.

PROPOSED DECK

BOB RICH

3474 HICKOK RD. CDGA

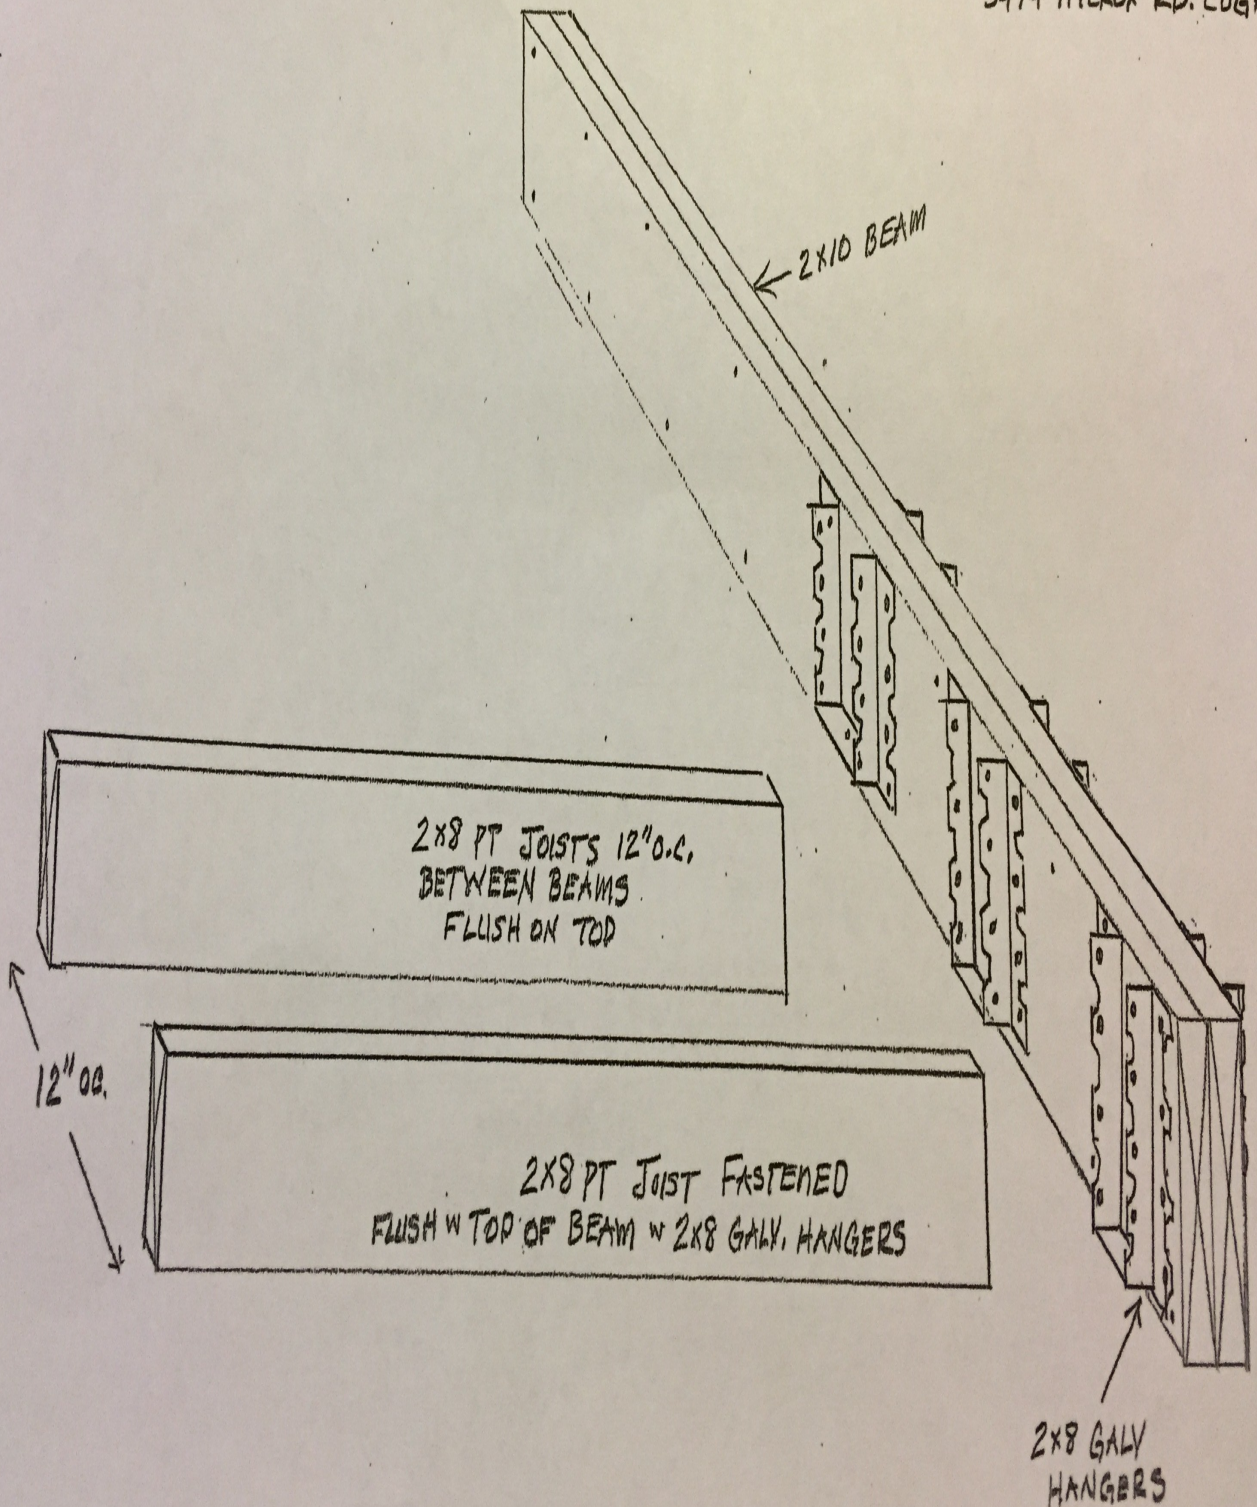


DECKING

PROPOSED DECK

BOB RICH

3474 HICKORY RD. ED

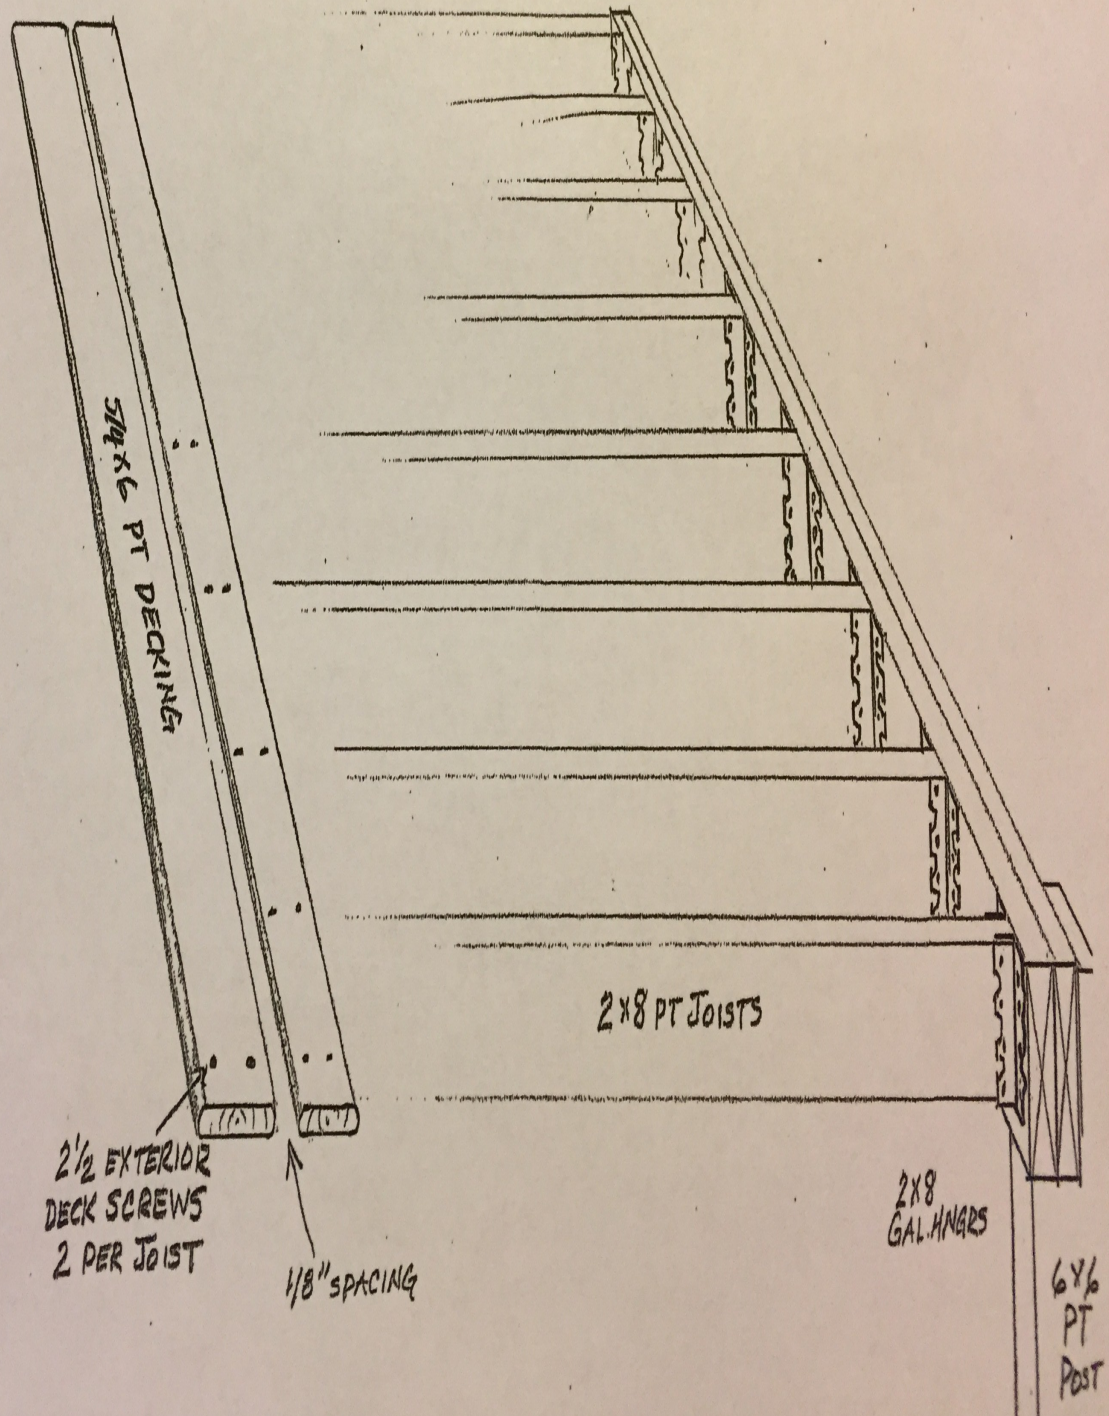


RAILINGS

TOP + BOTTOM 2x4 PT 33" IN HEIGHT

P.T. 2x2 BALUSTERS SPACED 3" BETWEEN ATTACHED W 2 1/2" SCREWS

BOTTOM RAIL 3" FROM DECKING

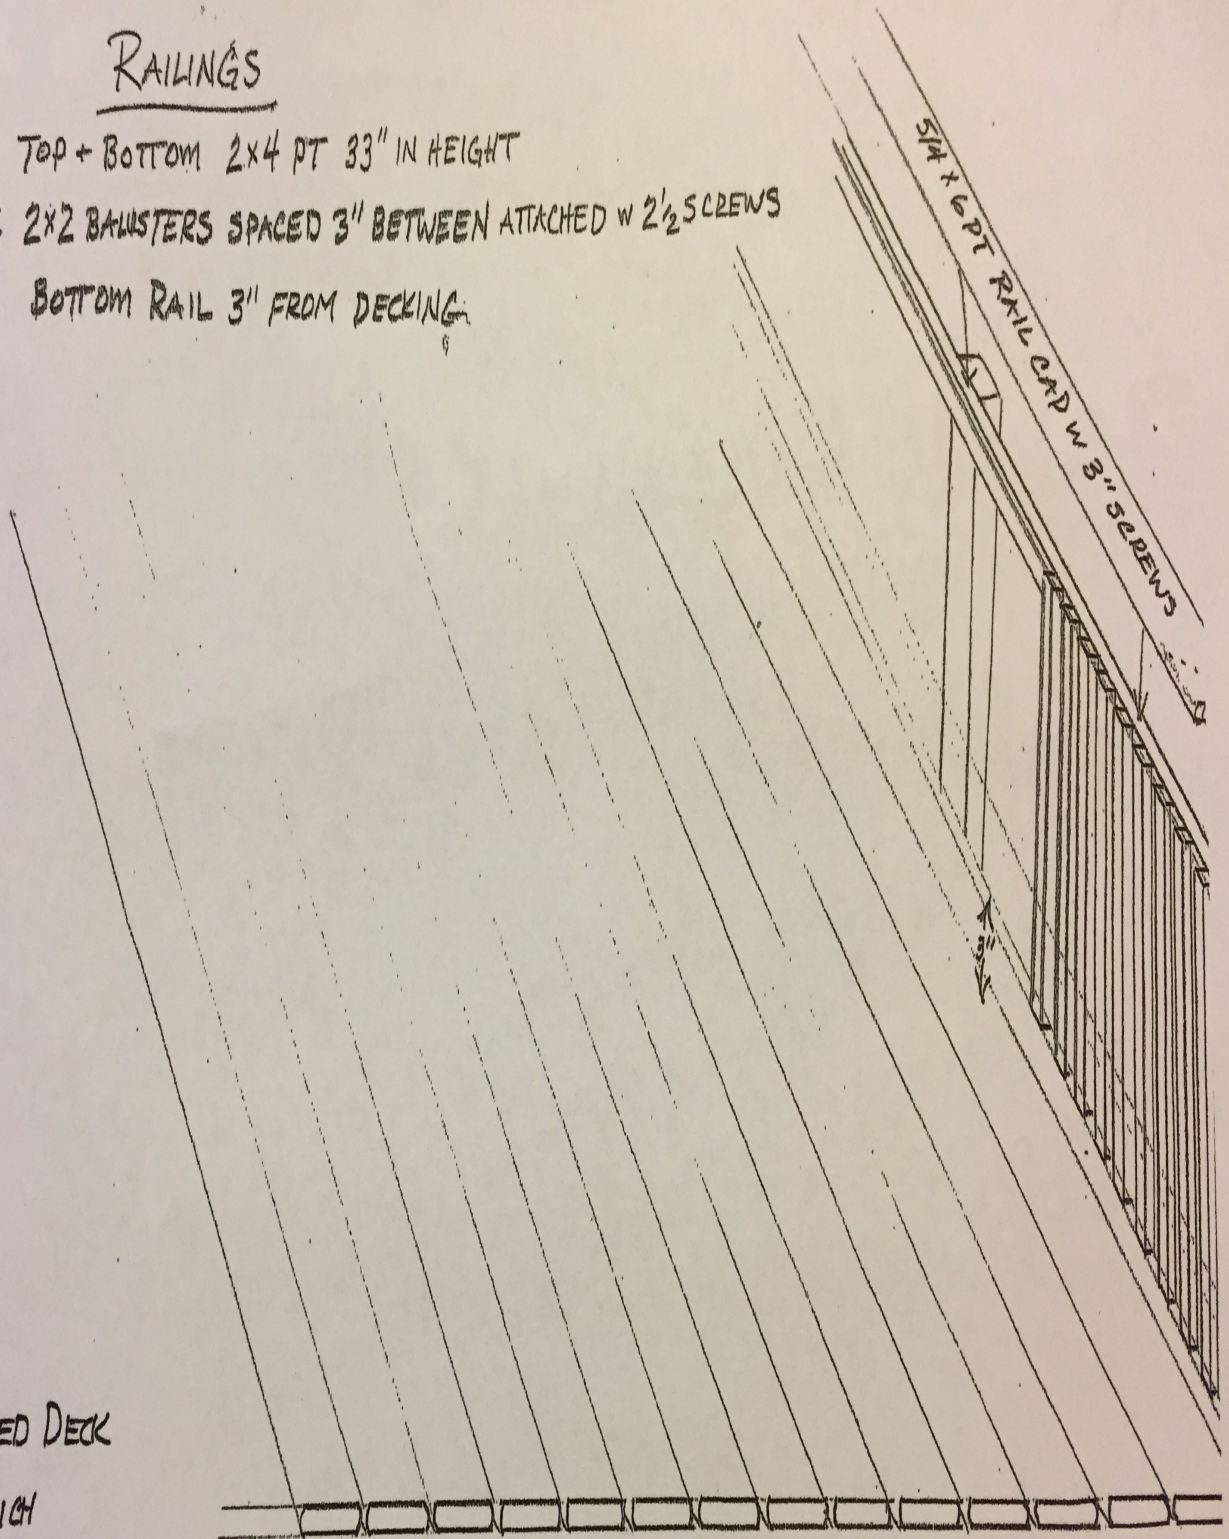

PROPOSED DECK

BOB RICH

3474 HICKOX RD CDGA.