


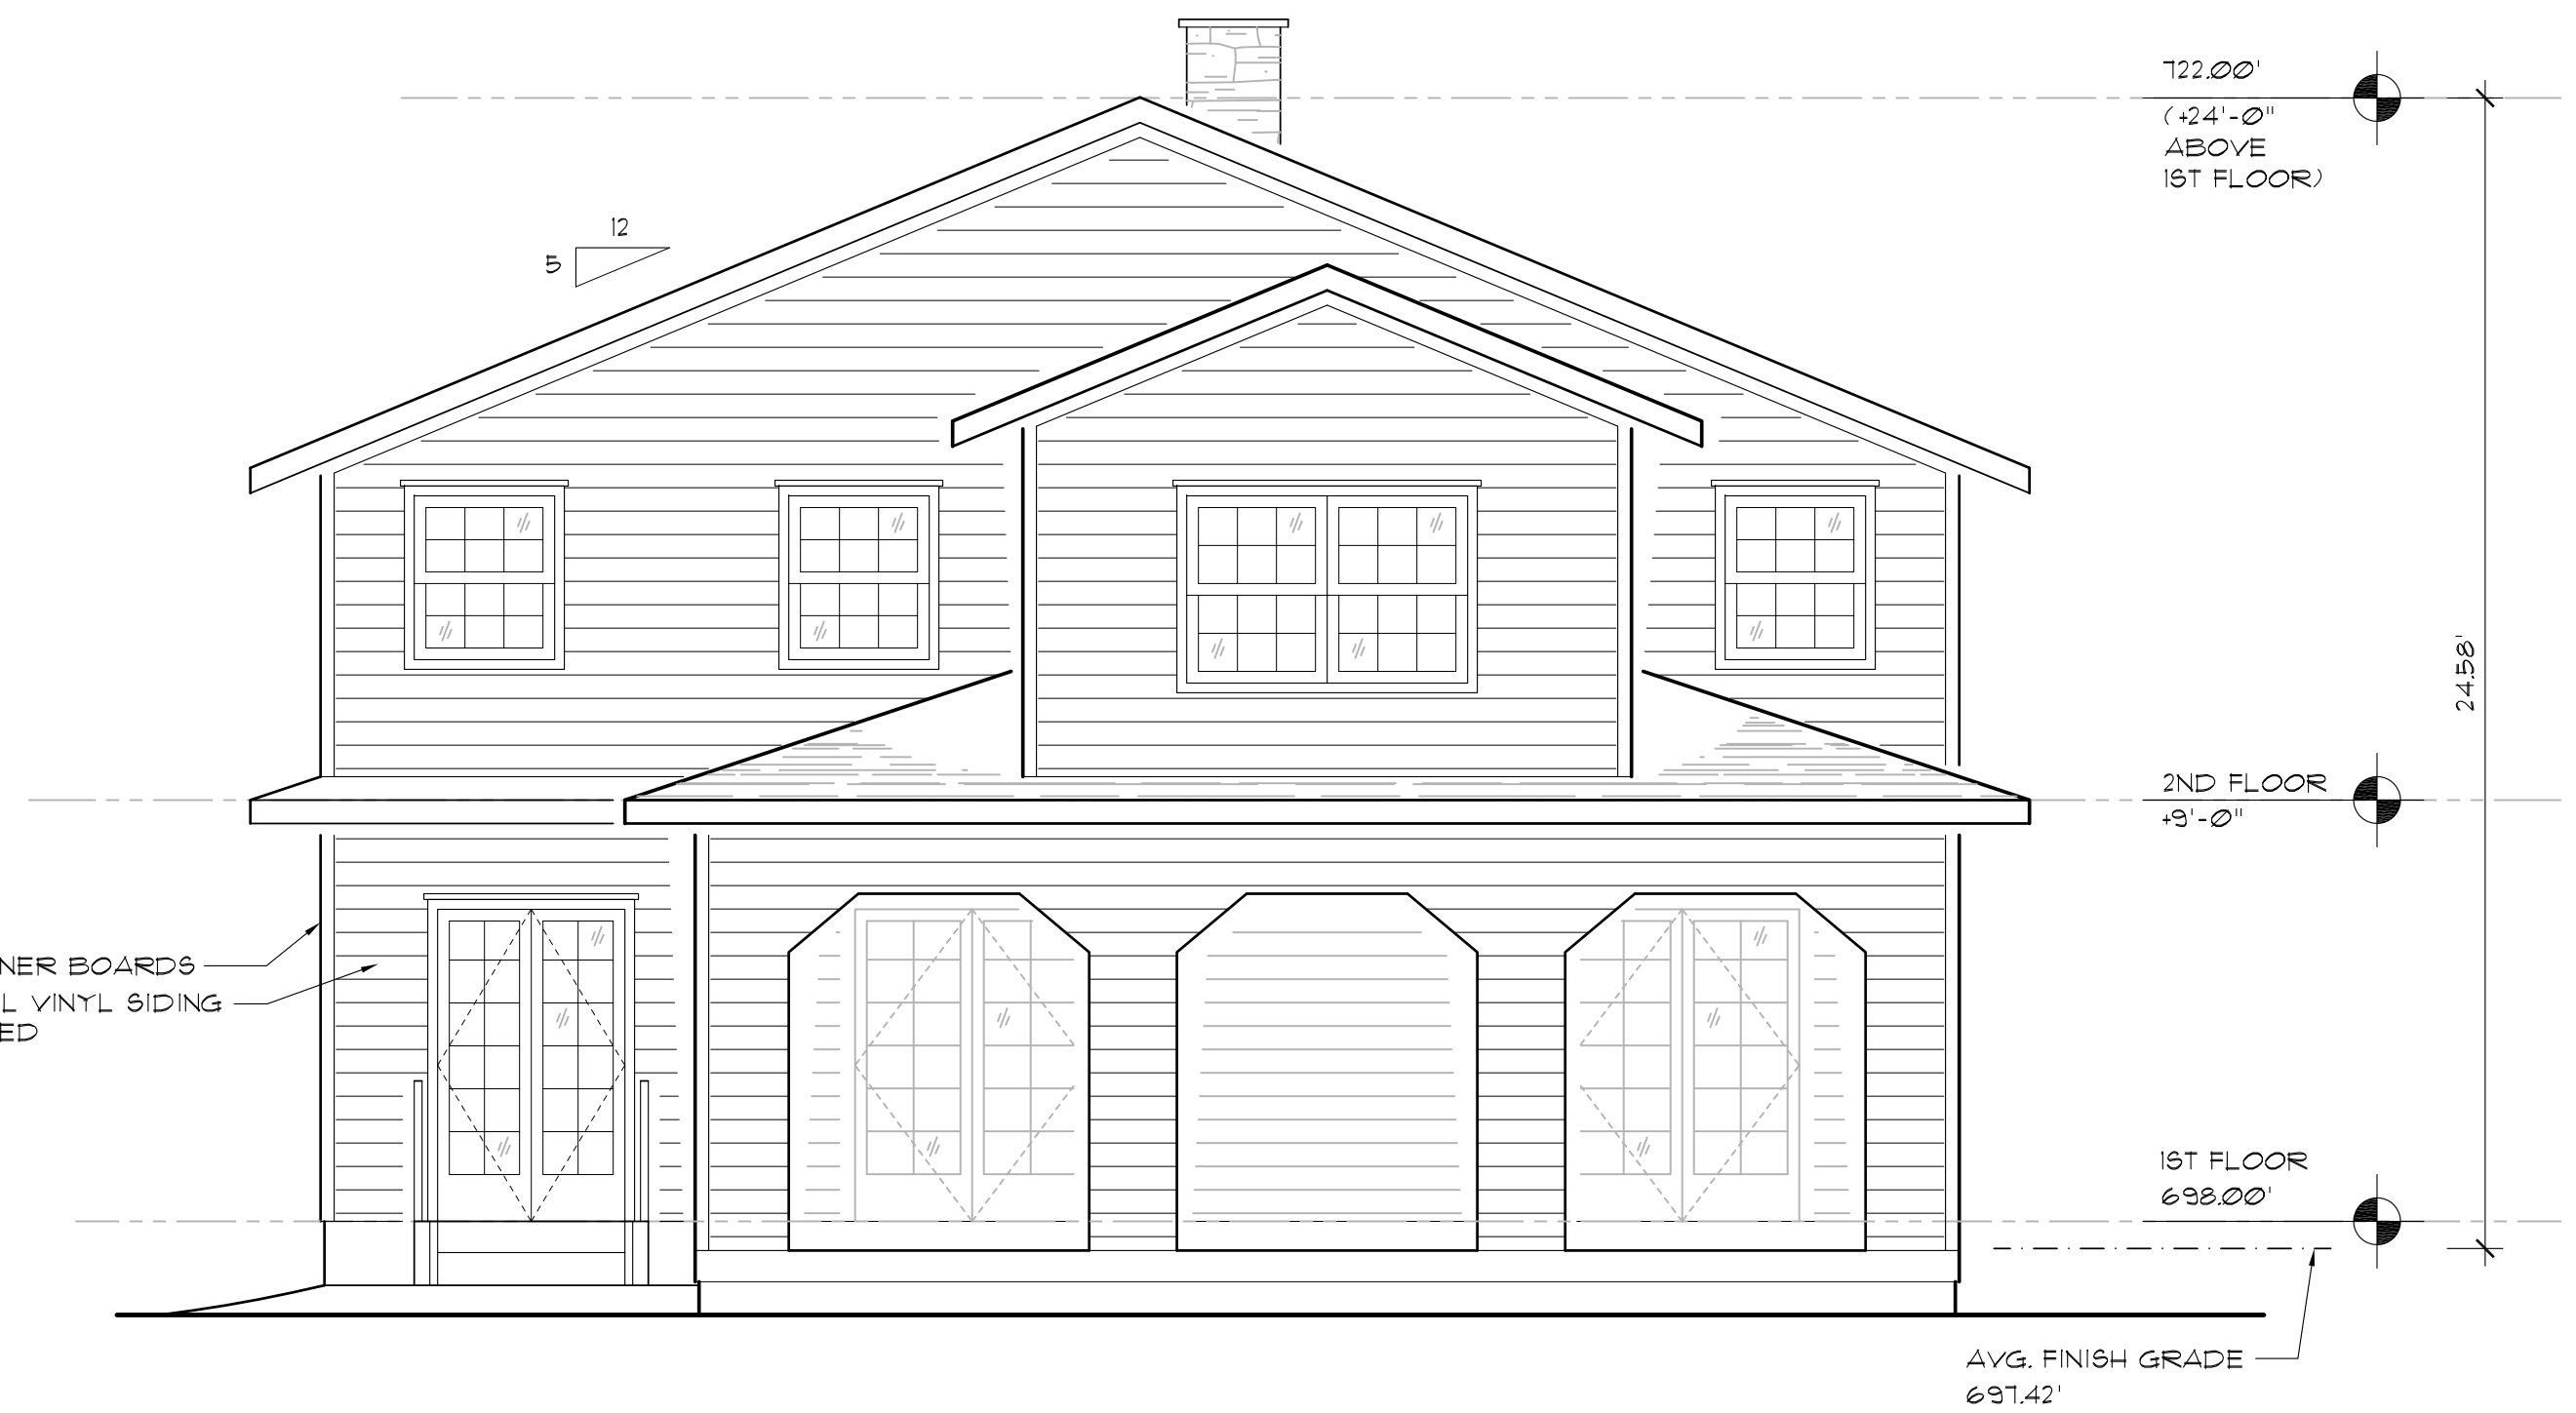


4

NORTH ELEVATION
SCALE: 1/4"=1'-0"



2

EAST ELEVATION
SCALE: 1/4"=1'-0"

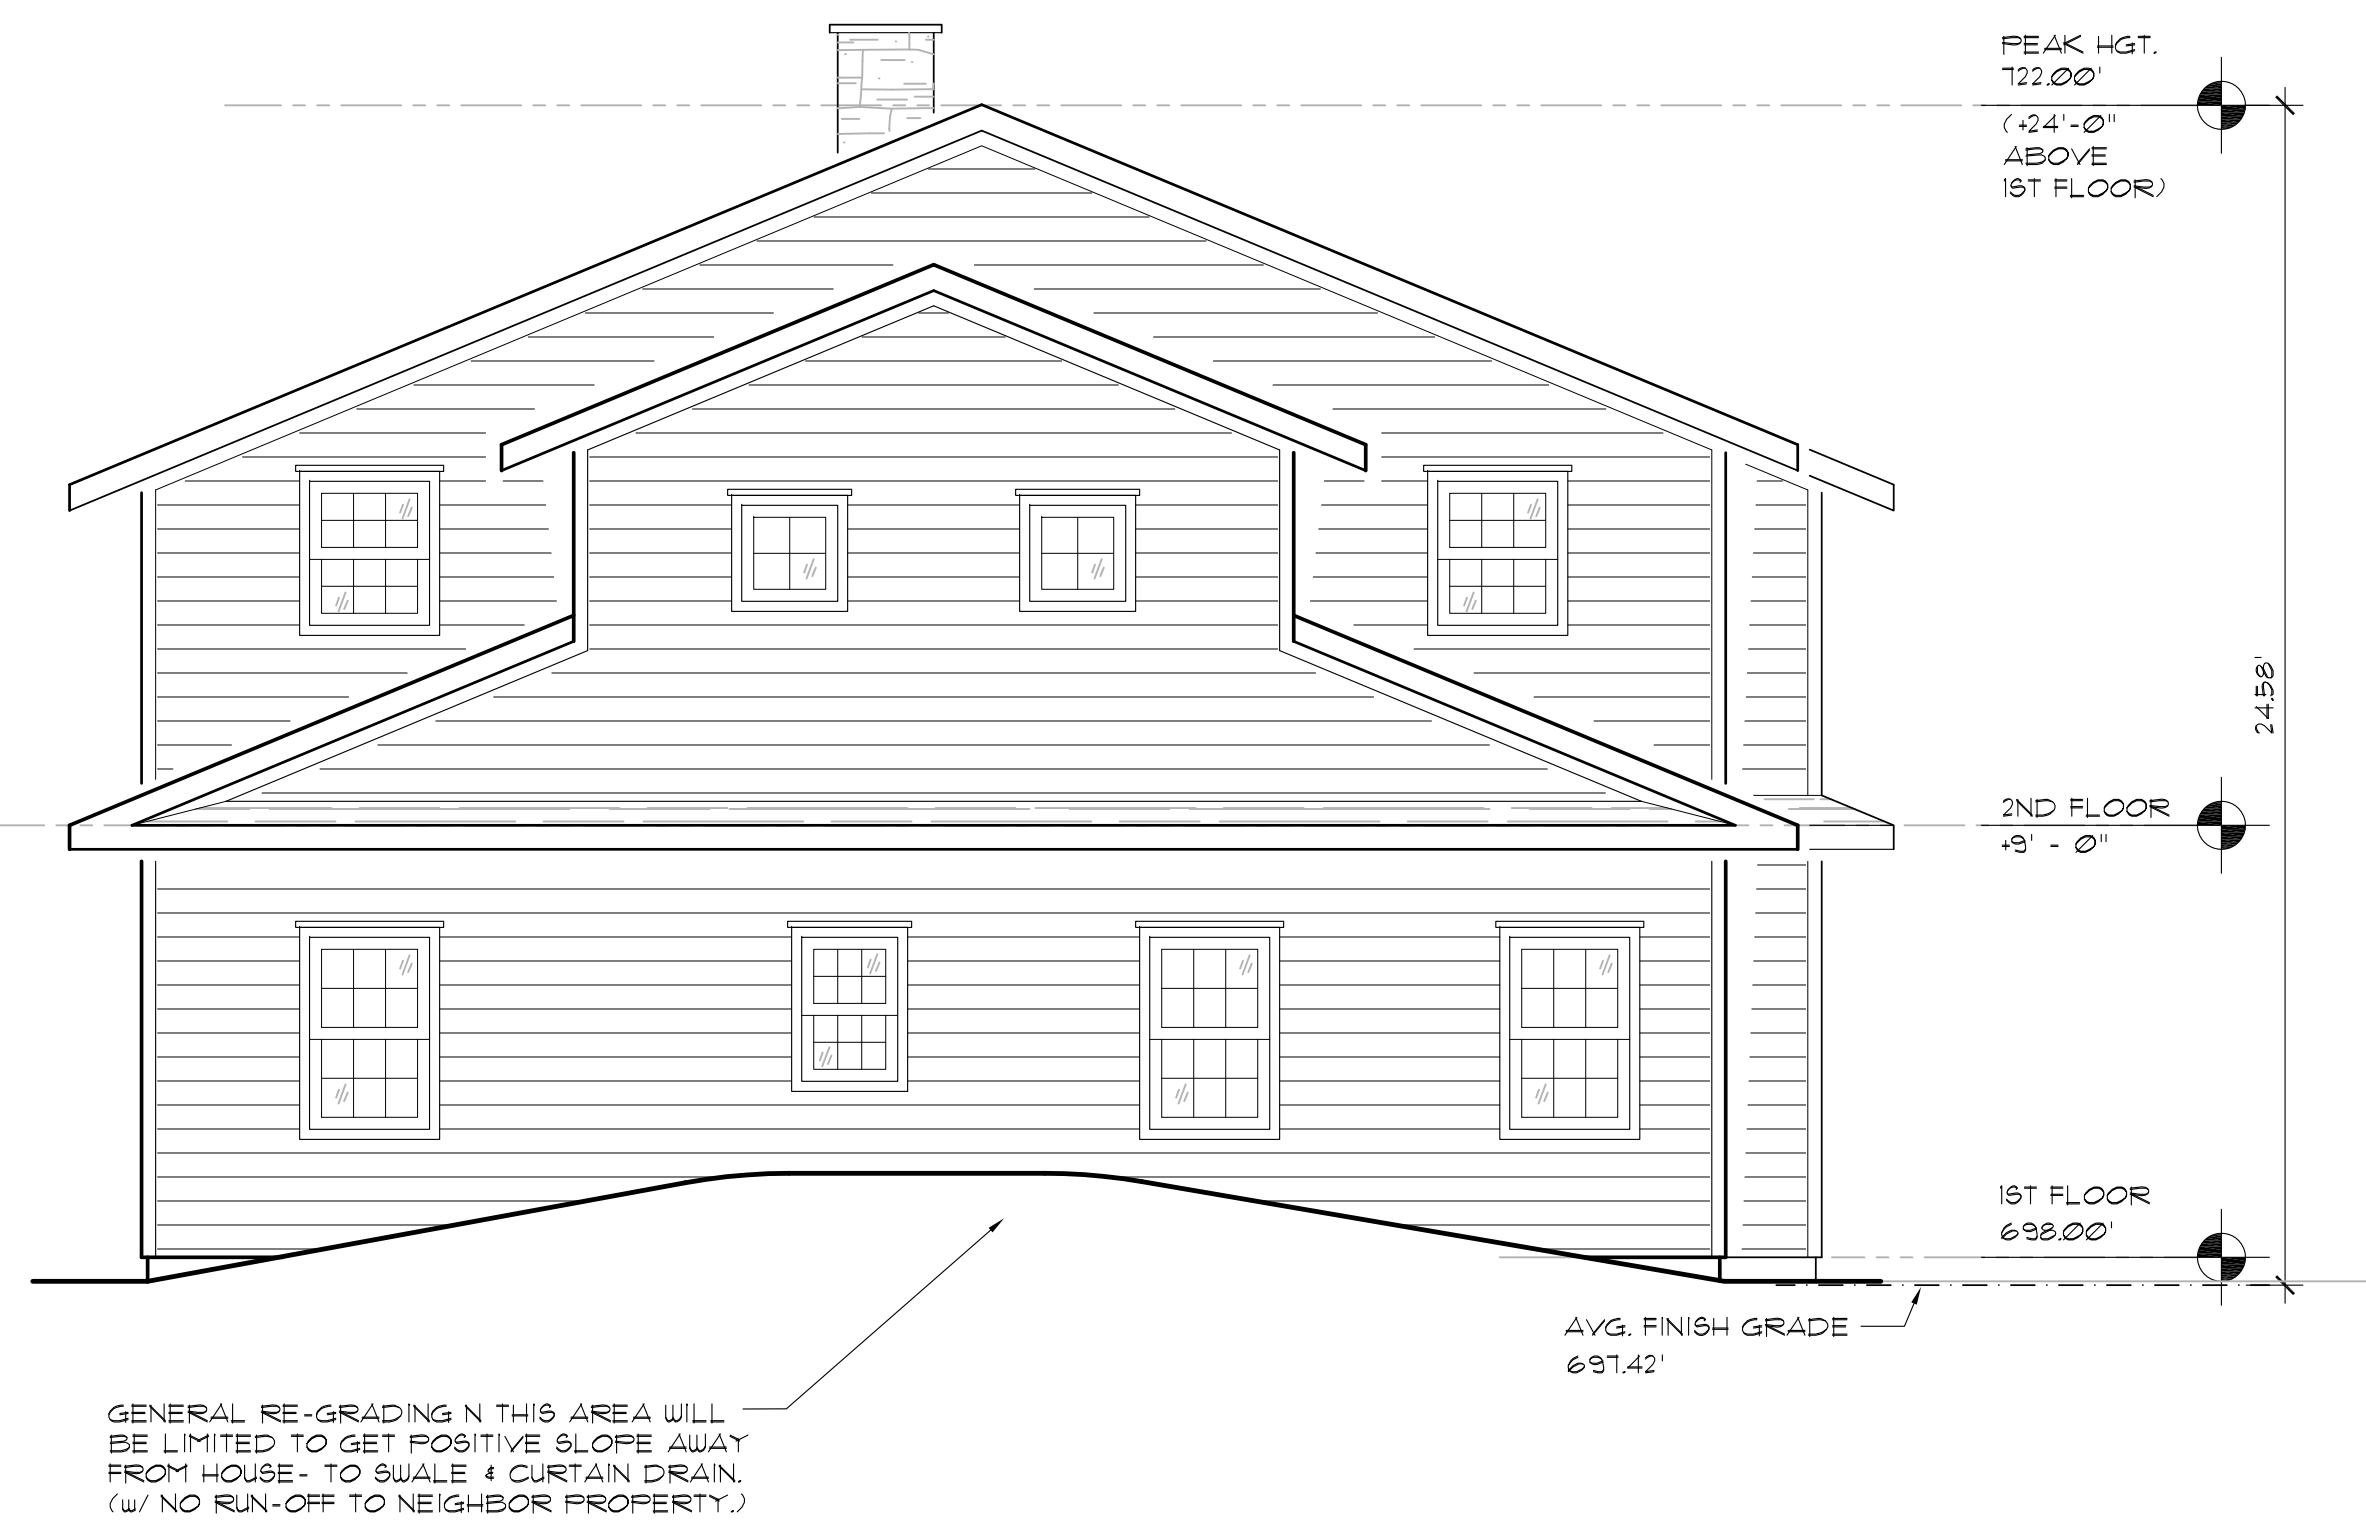

3

WEST ELEVATION
SCALE: 1/4"=1'-0"



1

SOUTH ELEVATION
SCALE: 1/4"=1'-0"