

REFERENCE NOTES SCHEDULE

SYMBOL	GENERAL DESCRIPTION
	01-01 PAVERS
SYMBOL	PLANTING DESCRIPTION
	32-93 TRIPLE GROUND DARK BROWN MULCH

PLANT SCHEDULE


TREES	CODE	BOTANICAL NAME	COMMON NAME	SIZE	CONTAINER	QTY
	As	Acer saccharum	Sugar Maple	2"-2.5"	B4B	1
	Ck	Cornus kousa	Kousa Dogwood	2"-2.5"	B4B	1
	Hq	Hydrangea paniculata 'Quick Fire'	Hydrangea	15 gal.	Pot	2
SHRUBS	CODE	BOTANICAL NAME	COMMON NAME	SIZE	CONTAINER	QTY
	Bg	Buxus x 'Green Velvet'	Boxwood	3' Ht.	B4B	19
	Ca	Cornus sencea 'Artic Fire'	Artic Fire Dogwood	7 gal.	Pot	1
	Ht	Hydrangea macrophylla 'Twist-n-Shout'	Twist-n-Shout Hydrangea	5 gal.	Pot	17
ANNUALS/PERENNIALS	CODE	BOTANICAL NAME	COMMON NAME	SIZE	CONTAINER	QTY
	Gr	Geranium x 'Rozanne' TM	Hybrnd Cranesbill	1 gal.	Pot	3
	Ho	Hemerocallis x 'Stella de Oro'	Stella de Oro Daylily	1 gal.	Pot	19

GENERAL NOTES

1. PROPERTY LINE INFORMATION SHOWN ON THIS PLAN IS BASED ON AVAILABLE RECORD INFORMATION AND A FIELD INSTRUMENT SURVEY.
2. NO CHANGES ARE TO BE MADE TO THIS DESIGN WITHOUT PRIOR APPROVAL.
3. PROPOSED LIGHTING TO BE COORDINATED WITH THE ARCHITECT AND OWNER. LIGHTING SHALL BE DARK SKY COMPLIANT (PER CHAPTER 220, SECTION 77).
4. THE CONTRACTOR SHALL OBTAIN ALL NECESSARY PERMITS FROM THE ONTARIO COUNTY HIGHWAY DEPARTMENT FOR ALL WORK WITHIN THE RIGHT-OF-WAY.

Legend

	EXISTING CONTOUR
	PROPOSED CONTOUR
	EXISTING PROPERTY LINE
	ROADWAY CENTERLINE
	PROPOSED SPOT ELEVATION
	PROPOSED DIVERSION SWALE (TEMPORARY)
	SILT FENCE (TEMPORARY)
	CHECK DAM
	PROPOSED SEWER
	PROPOSED WATER
	PROPOSED GAS
	PROPOSED ELECT/TEL
	PROPOSED STORM DRAIN

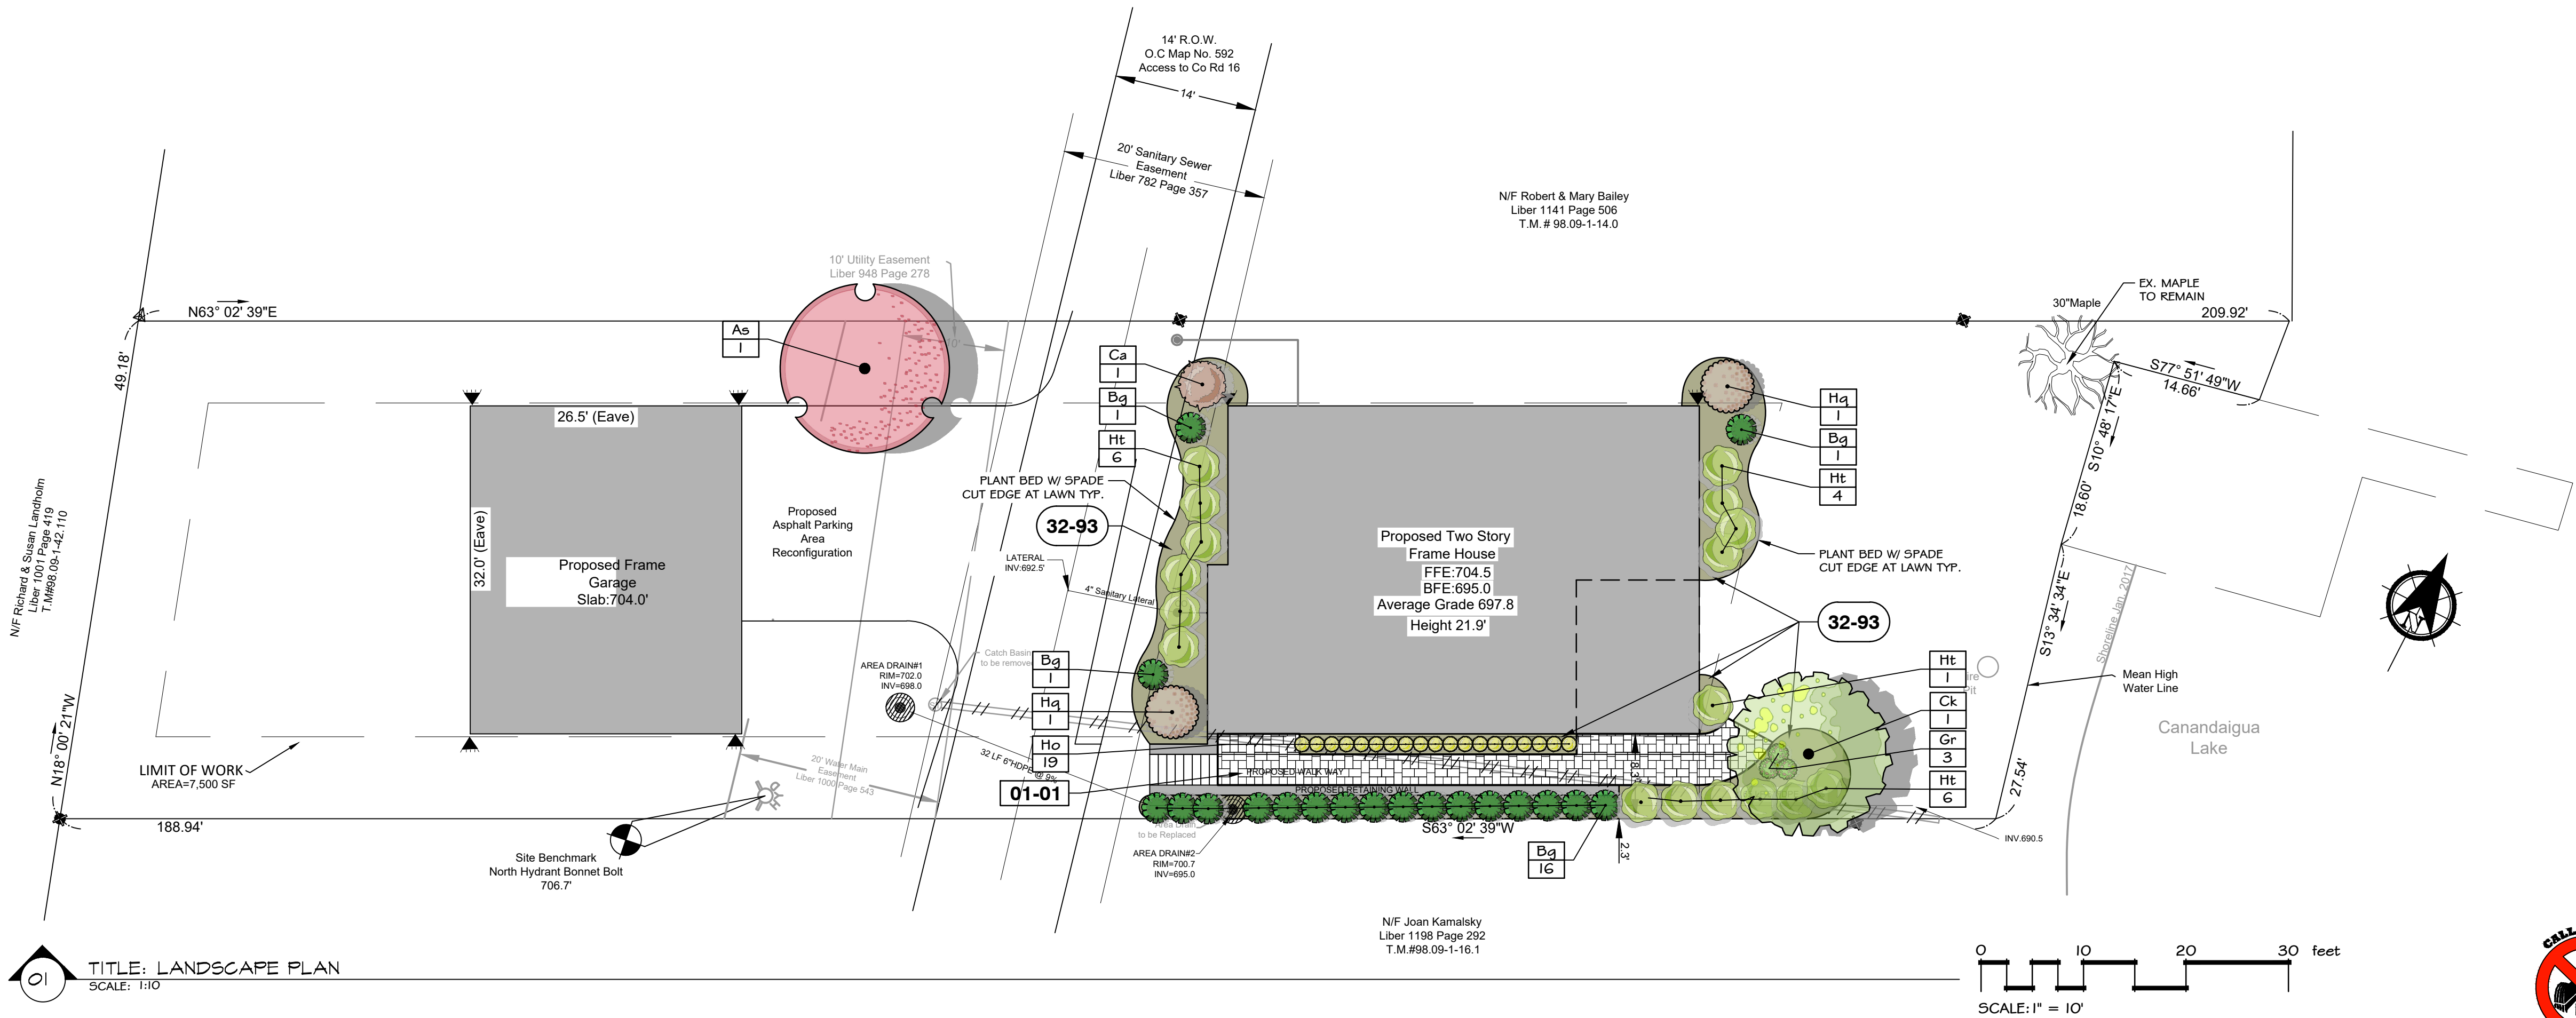

FINAL LANDSCAPE PLAN APPROVAL

PLANNING BOARD CHAIRPERSON	DATE
TOWN HIGHWAY & WATER SUPERINTENDENT	DATE
TOWN ENGINEER	DATE

NOTE:
NO BUILDING PERMIT MAY BE ISSUED UNTIL FINAL SITE PLAN APPROVAL HAS BEEN GRANTED AND THE FINAL SITE PLAN SIGNED BY THE PLANNING BOARD CHAIRPERSON.



"Unauthorized alteration or addition Copyright 2019" Venezia & Associates. All rights reserved. Professional Engineer's or Professional Land Surveyor's seal in violation of all applicable laws" any way is a Violation of Section 7209



5120 Laura Lane Canandaigua New York, 14622

	Iron pin or pipe found		P.K. nail found
	Iron pin set		P.K. nail set
	Drill hole		Concrete Monument
	Utility pole		Benchmark
		Utility lines	
		R.O.W. line	
		Property lines	

Revisions			
NO.	Date	Description	By

Ted Collins ASSOCIATES LTD.
Since 1957
8000 Victor Mendon Road
Victor, NY 14564-9122
585-381-9000
www.TedcollinsT-L.com

LANDSCAPE Plan prepared for: Richard N. & Kimberly A. Gray

Showing Land At 4959 Island Beach Drive Town of Canandaigua County of Ontario State of New York
T.m. # 98.09-15 Scale 1"=10' File# 16265 Sheet 1/2
www.veneziasurvey.com (585)396-3267 Fax. No. (585) 396-0131 E-mail rocco@veneziasurvey.com