



POOLHOUSE SUBMITTAL SET

LAKE HILL DRIVE, CANANDAIGUA, NY 14424

POOLHOUSE SUBMITTAL SET - A-0.0

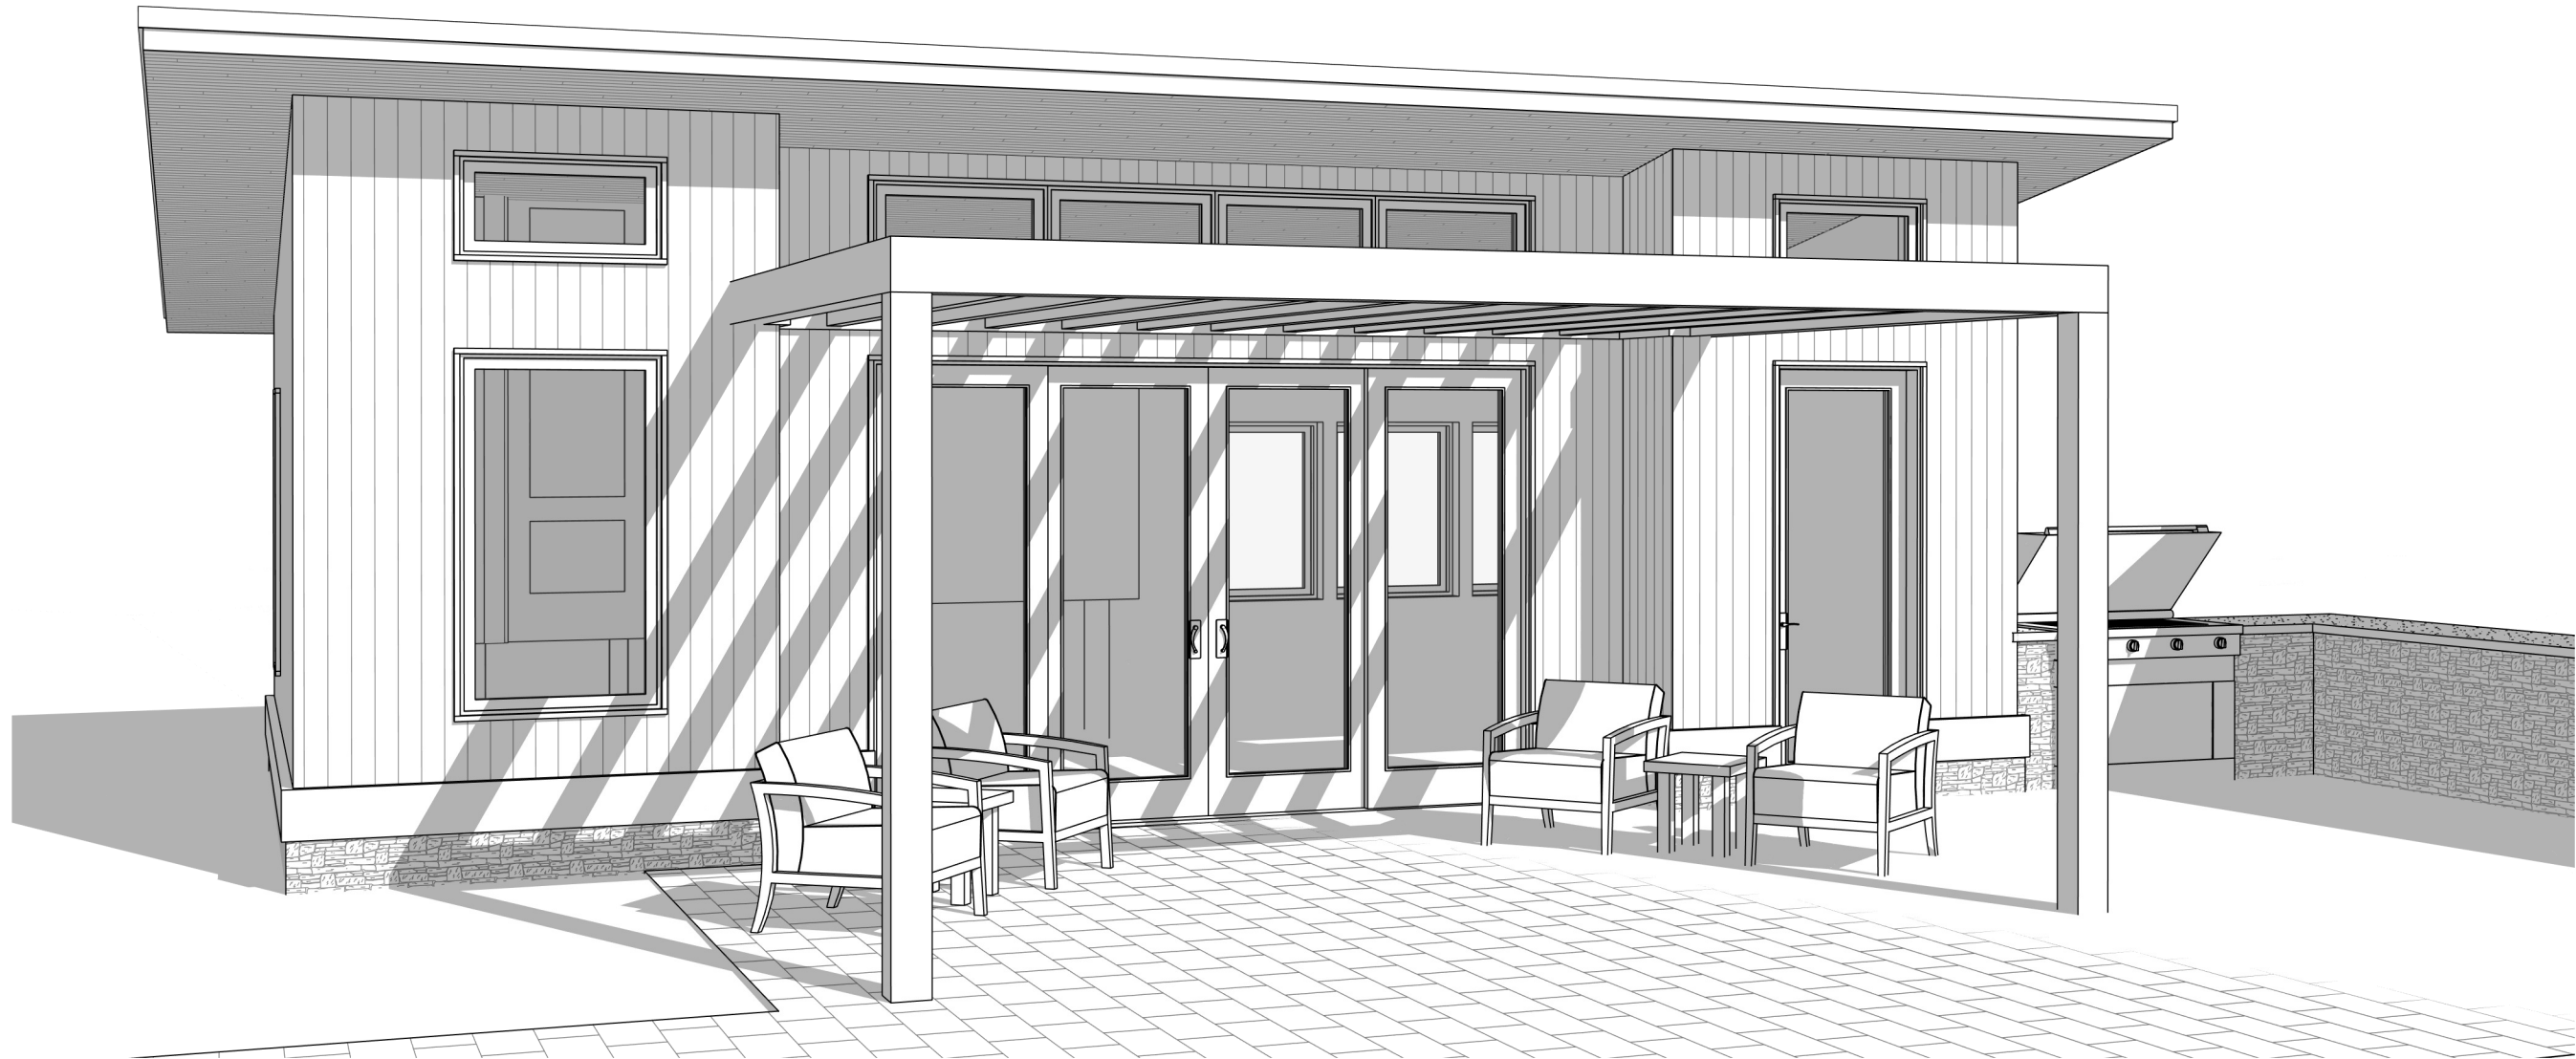


Cover Sheet
Scale:

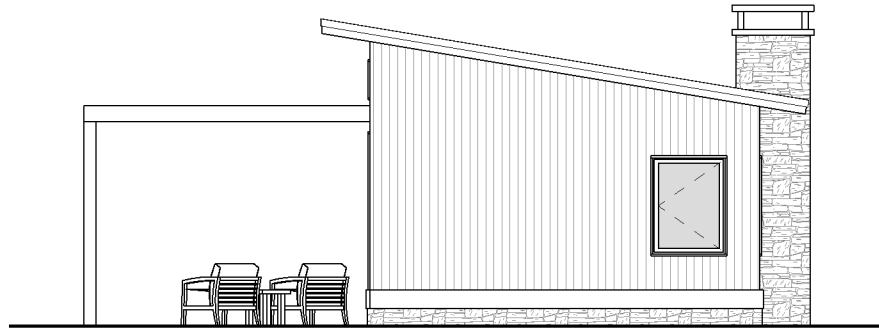


3 NORTH ELEVATION
1/8" = 1'-0"




1 EAST ELEVATION
1/8" = 1'-0"

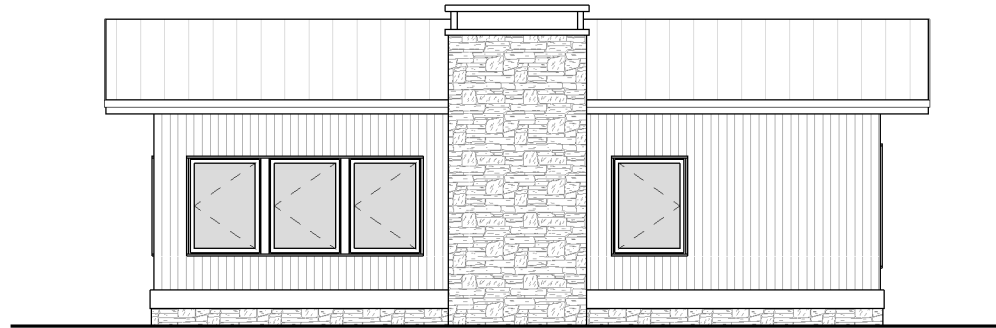

4 WEST ELEVATION
1/8" = 1'-0"

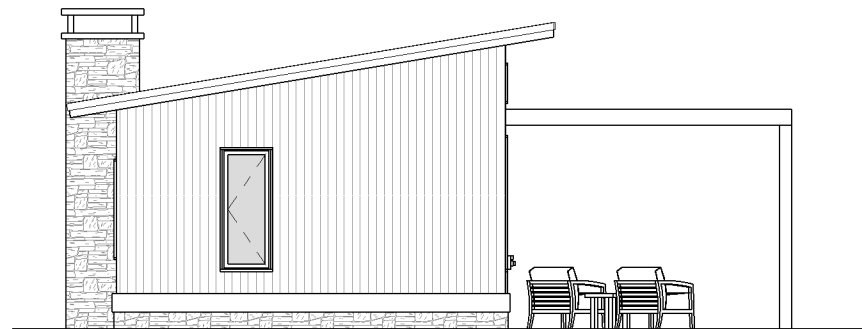

5 SOUTH ELEVATION
1/8" = 1'-0"

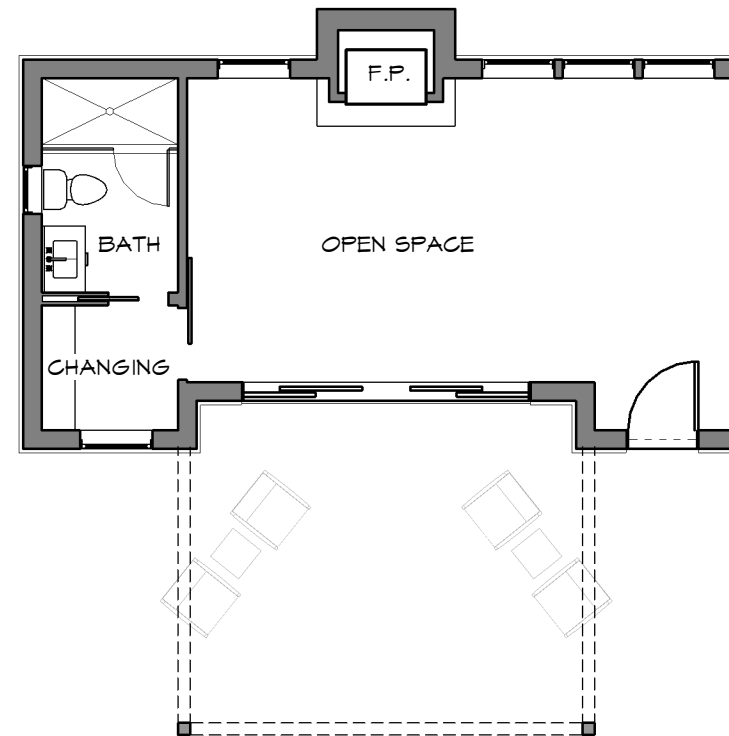

2 FLOOR PLAN
1/8" = 1'-0"