


File: Z:\Engineering\Job Files\0551-14 Drawings\Section 9B\Drawings\JD-C4.2-1.dwg, Last saved: 1/16/2018, Plot Date: 1/16/2018, By: RIEDE, Plot Style: -----

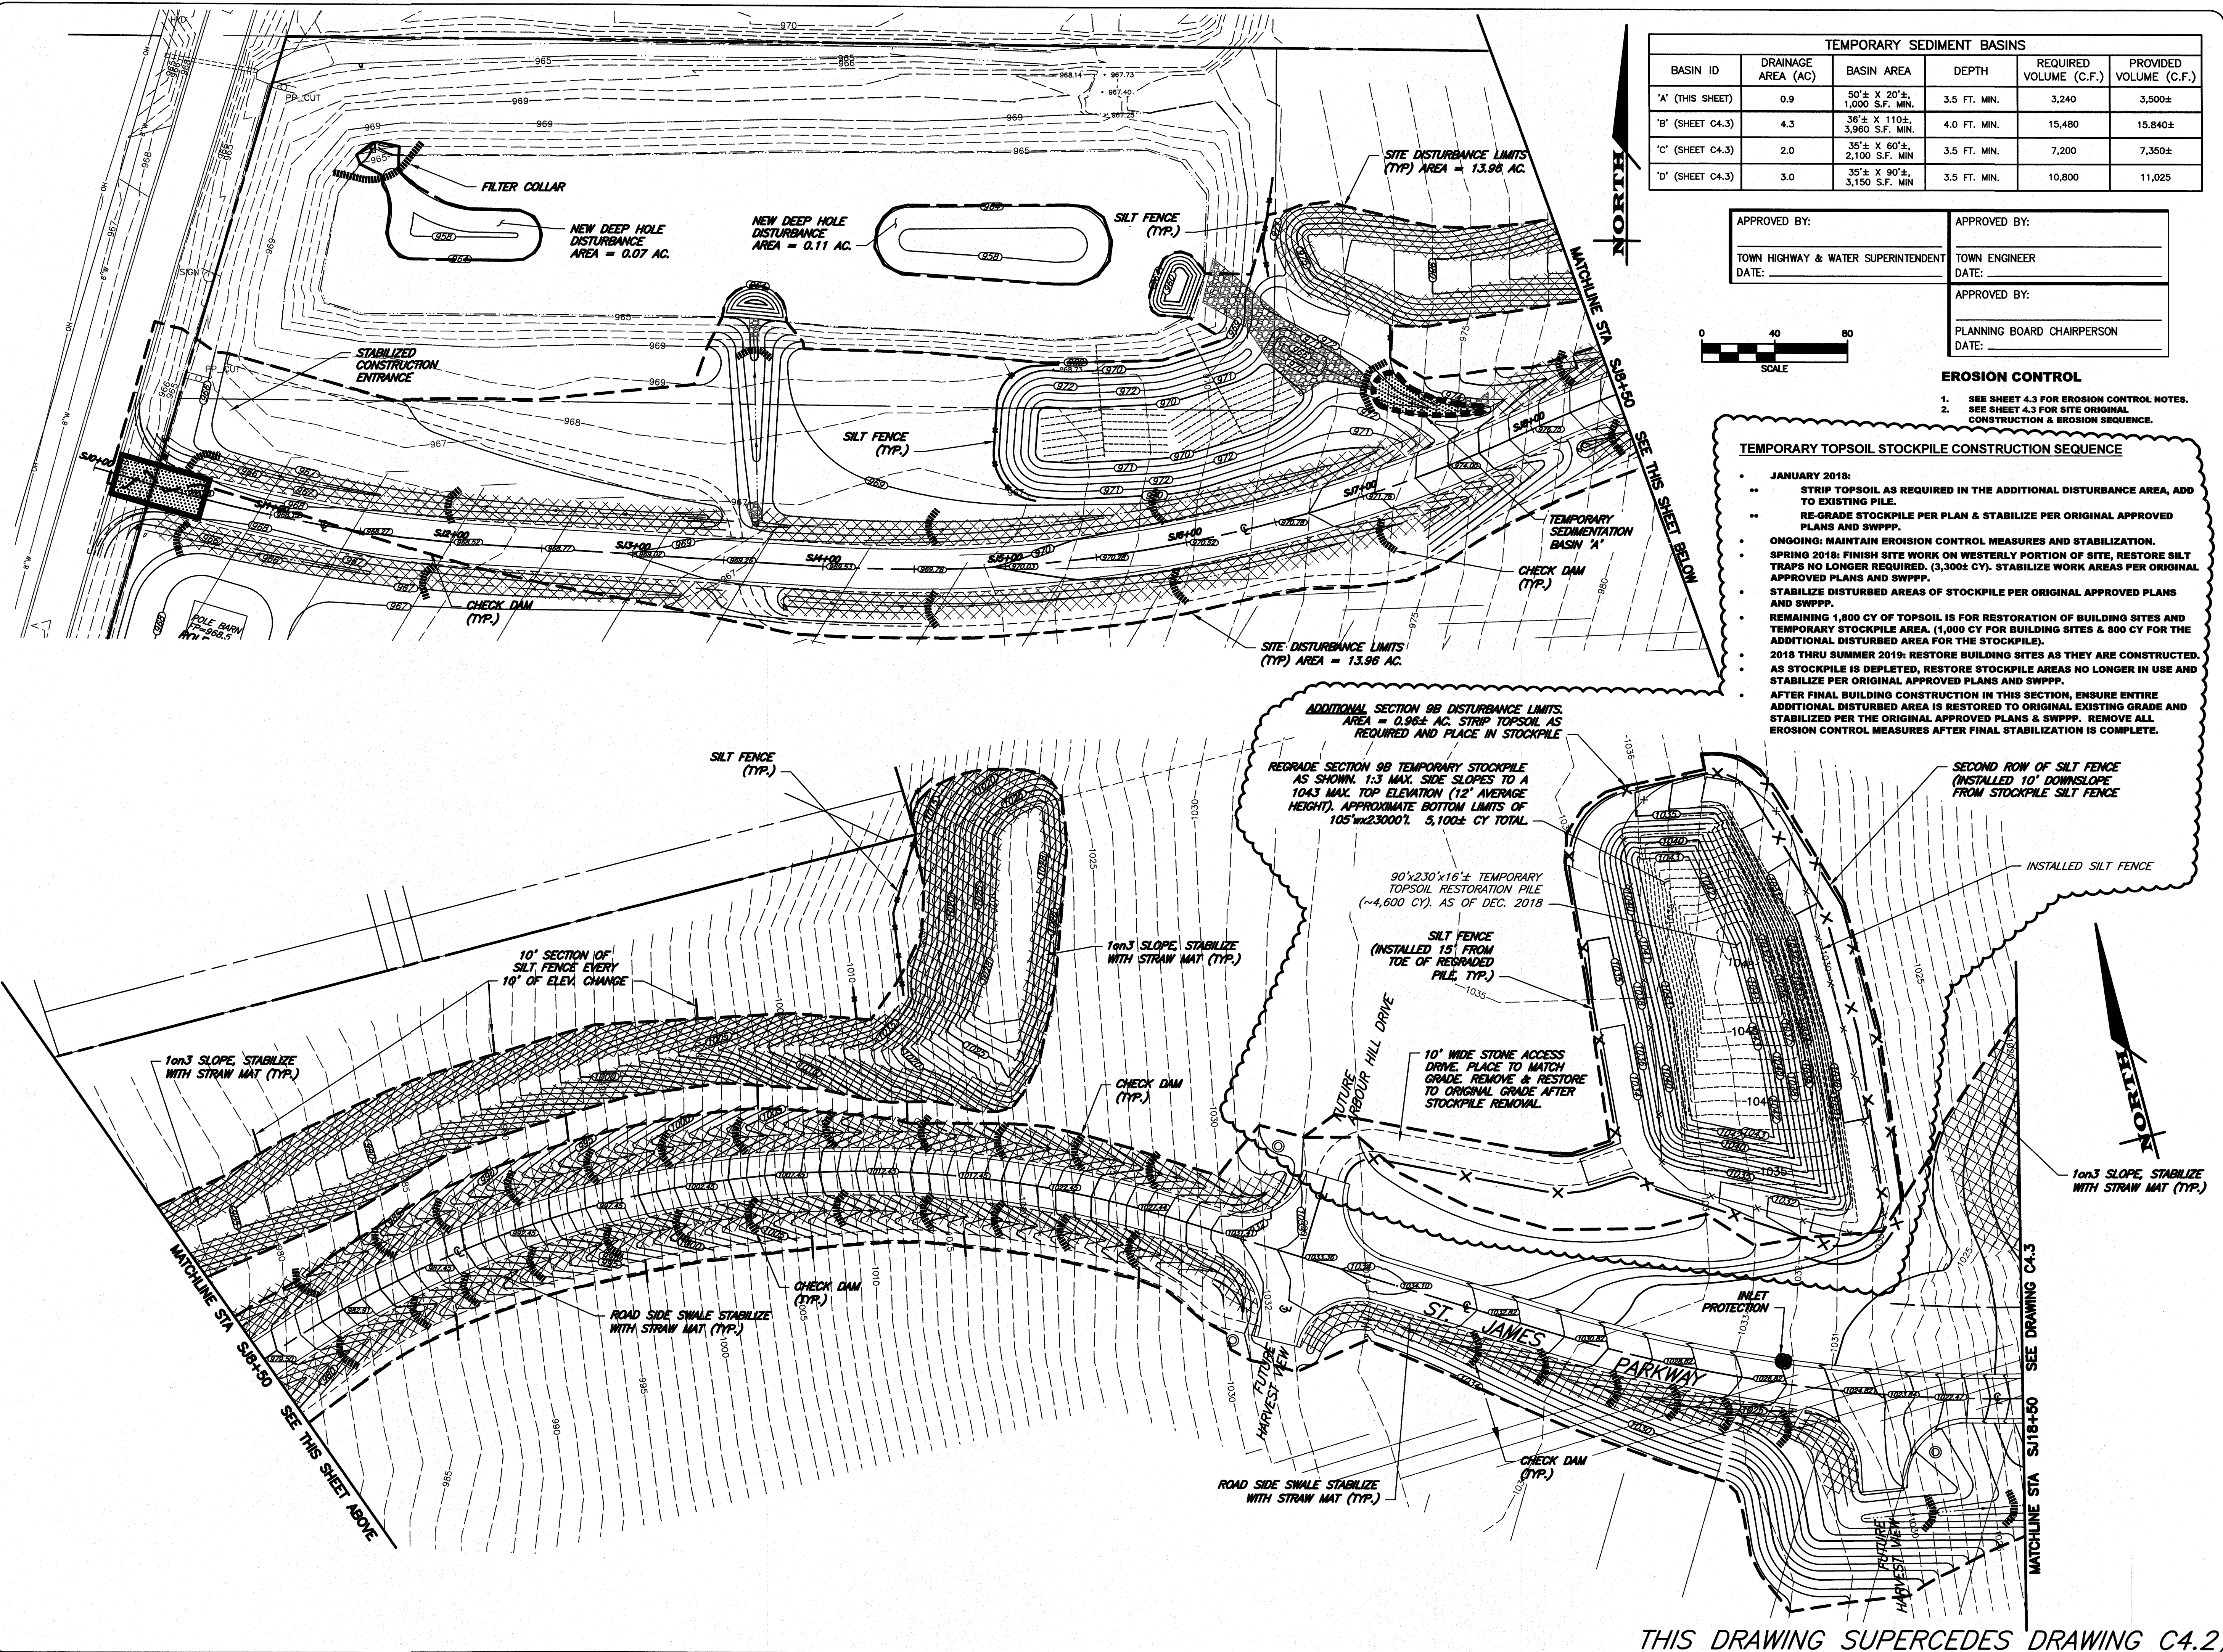

TEMPORARY SEDIMENT BASINS					
BASIN ID	DRAINAGE AREA (AC)	BASIN AREA	DEPTH	REQUIRED VOLUME (C.F.)	PROVIDED VOLUME (C.F.)
'A' (THIS SHEET)	0.9	50'± x 20'±, 1,000 S.F. MIN.	3.5 FT. MIN.	3,240	3,500±
'B' (SHEET C4.3)	4.3	36'± x 110'±, 3,960 S.F. MIN.	4.0 FT. MIN.	15,480	15,840±
'C' (SHEET C4.3)	2.0	35'± x 80'±, 2,800 S.F. MIN.	3.5 FT. MIN.	7,200	7,350±
'D' (SHEET C4.3)	3.0	35'± x 90'±, 3,150 S.F. MIN.	3.5 FT. MIN.	10,800	11,025

APPROVED BY:	APPROVED BY:
TOWN HIGHWAY & WATER SUPERINTENDENT	TOWN ENGINEER
DATE:	DATE:
	APPROVED BY:
	PLANNING BOARD CHAIRPERSON
	DATE:

- EROSION CONTROL**
- SEE SHEET 4.3 FOR EROSION CONTROL NOTES.
 - SEE SHEET 4.3 FOR SITE ORIGINAL CONSTRUCTION & EROSION SEQUENCE.

- TEMPORARY TOPSOIL STOCKPILE CONSTRUCTION SEQUENCE**
- JANUARY 2018:
 - STRIP TOPSOIL AS REQUIRED IN THE ADDITIONAL DISTURBANCE AREA, ADD TO EXISTING PILE.
 - RE-GRADE STOCKPILE PER PLAN & STABILIZE PER ORIGINAL APPROVED PLANS AND SWPPP.
 - ONGOING: MAINTAIN EROSION CONTROL MEASURES AND STABILIZATION.
 - SPRING 2018: FINISH SITE WORK ON WESTERLY PORTION OF SITE, RESTORE SILT TRAPS NO LONGER REQUIRED. (3,300± CY). STABILIZE WORK AREAS PER ORIGINAL APPROVED PLANS AND SWPPP.
 - STABILIZE DISTURBED AREAS OF STOCKPILE PER ORIGINAL APPROVED PLANS AND SWPPP.
 - REMAINING 1,800 CY OF TOPSOIL IS FOR RESTORATION OF BUILDING SITES AND TEMPORARY STOCKPILE AREA (1,000 CY FOR BUILDING SITES & 800 CY FOR THE ADDITIONAL DISTURBED AREA FOR THE STOCKPILE).
 - 2018 THRU SUMMER 2019: RESTORE BUILDING SITES AS THEY ARE CONSTRUCTED. AS STOCKPILE IS DEPLETED, RESTORE STOCKPILE AREAS NO LONGER IN USE AND STABILIZE PER ORIGINAL APPROVED PLANS AND SWPPP.
 - AFTER FINAL BUILDING CONSTRUCTION IN THIS SECTION, ENSURE ENTIRE ADDITIONAL DISTURBED AREA IS RESTORED TO ORIGINAL EXISTING GRADE AND STABILIZED PER THE ORIGINAL APPROVED PLANS & SWPPP. REMOVE ALL EROSION CONTROL MEASURES AFTER FINAL STABILIZATION IS COMPLETE.

MARATHON
ENGINEERING
39 CASCADE DRIVE
ROCHESTER, NY 14614
PHONE 585-458-7770
www.marathoneng.com

FINAL PLANS - SECTION 9B
for
LAKEWOOD MEADOWS
SUBDIVISION

STATE OF NEW YORK
TOWN OF CANANDAIGUA
ST. JAMES PARKWAY
ONTARIO COUNTY

JOB NO: 0551-16
SCALE: 1" = 40'
DRAWN: LJB
DESIGNED: LJB
DATE: 12/22/17

REVISIONS		
DATE	BY	REVISION
1/15/18	RJT	REV. PER COMMENTS

COPYRIGHT © 2018 MARATHON ENG.

ROBERT P. BRINGLEY

DRAWING TITLE:
**JOB DRAWING -
TEMP. STOCKPILE
APPROVAL**

1 of 1 SHEET No:	JD-C4.2-1
0551-16 JOB No:	DRAWING No:

THIS DRAWING SUPERCEDES DRAWING C4.2