



2
A4

EAST ELEVATION
SCALE: 1/4" = 1'-0"




1
A4

EAST ELEVATION (LAKE-SIDE)
SCALE: 1/4" = 1'-0"


PROJECT NO: 14-181		SHEET NO: A4		DRAWING TITLE: EXTERIOR ELEVATIONS		DATE: 12-16-16		REVISED: Revised per PRC comments		12-21-16		HYMAN - REISER LAKE HOUSE		5265 MENTETH DRIVE CANANDAIGUA, NEW YORK	
--------------------	--	--------------	--	------------------------------------	--	----------------	--	--------------------------------------	--	----------	--	---------------------------	--	---	--

HANLON ARCHITECTS T: 585.223.6440 F: 585.563.6371		HANLON ARCHITECTS 1300 UNIVERSITY AVENUE ROCHESTER, NY 14607 WWW.HANLONARCHITECTS.COM	
---	--	---	--

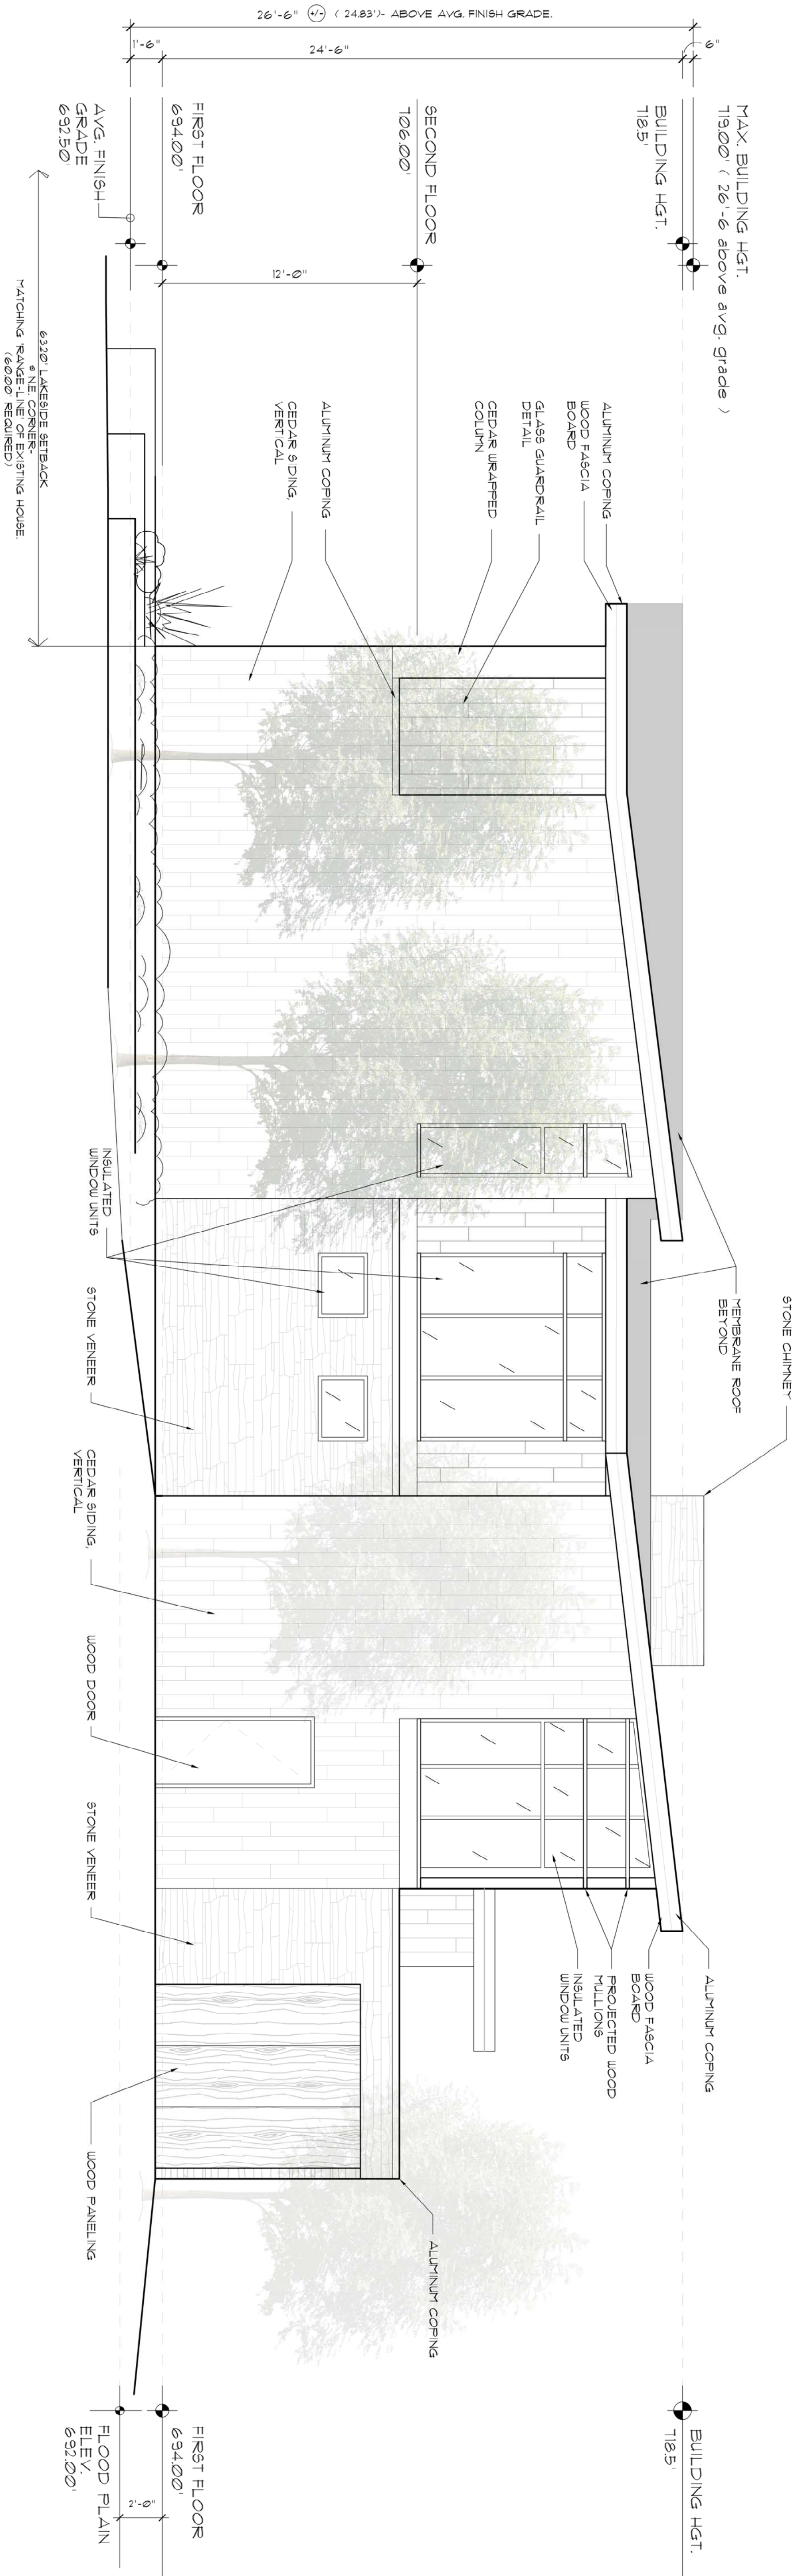

2
A4

NORTH ELEVATION
SCALE: 1/4"=1'-0"

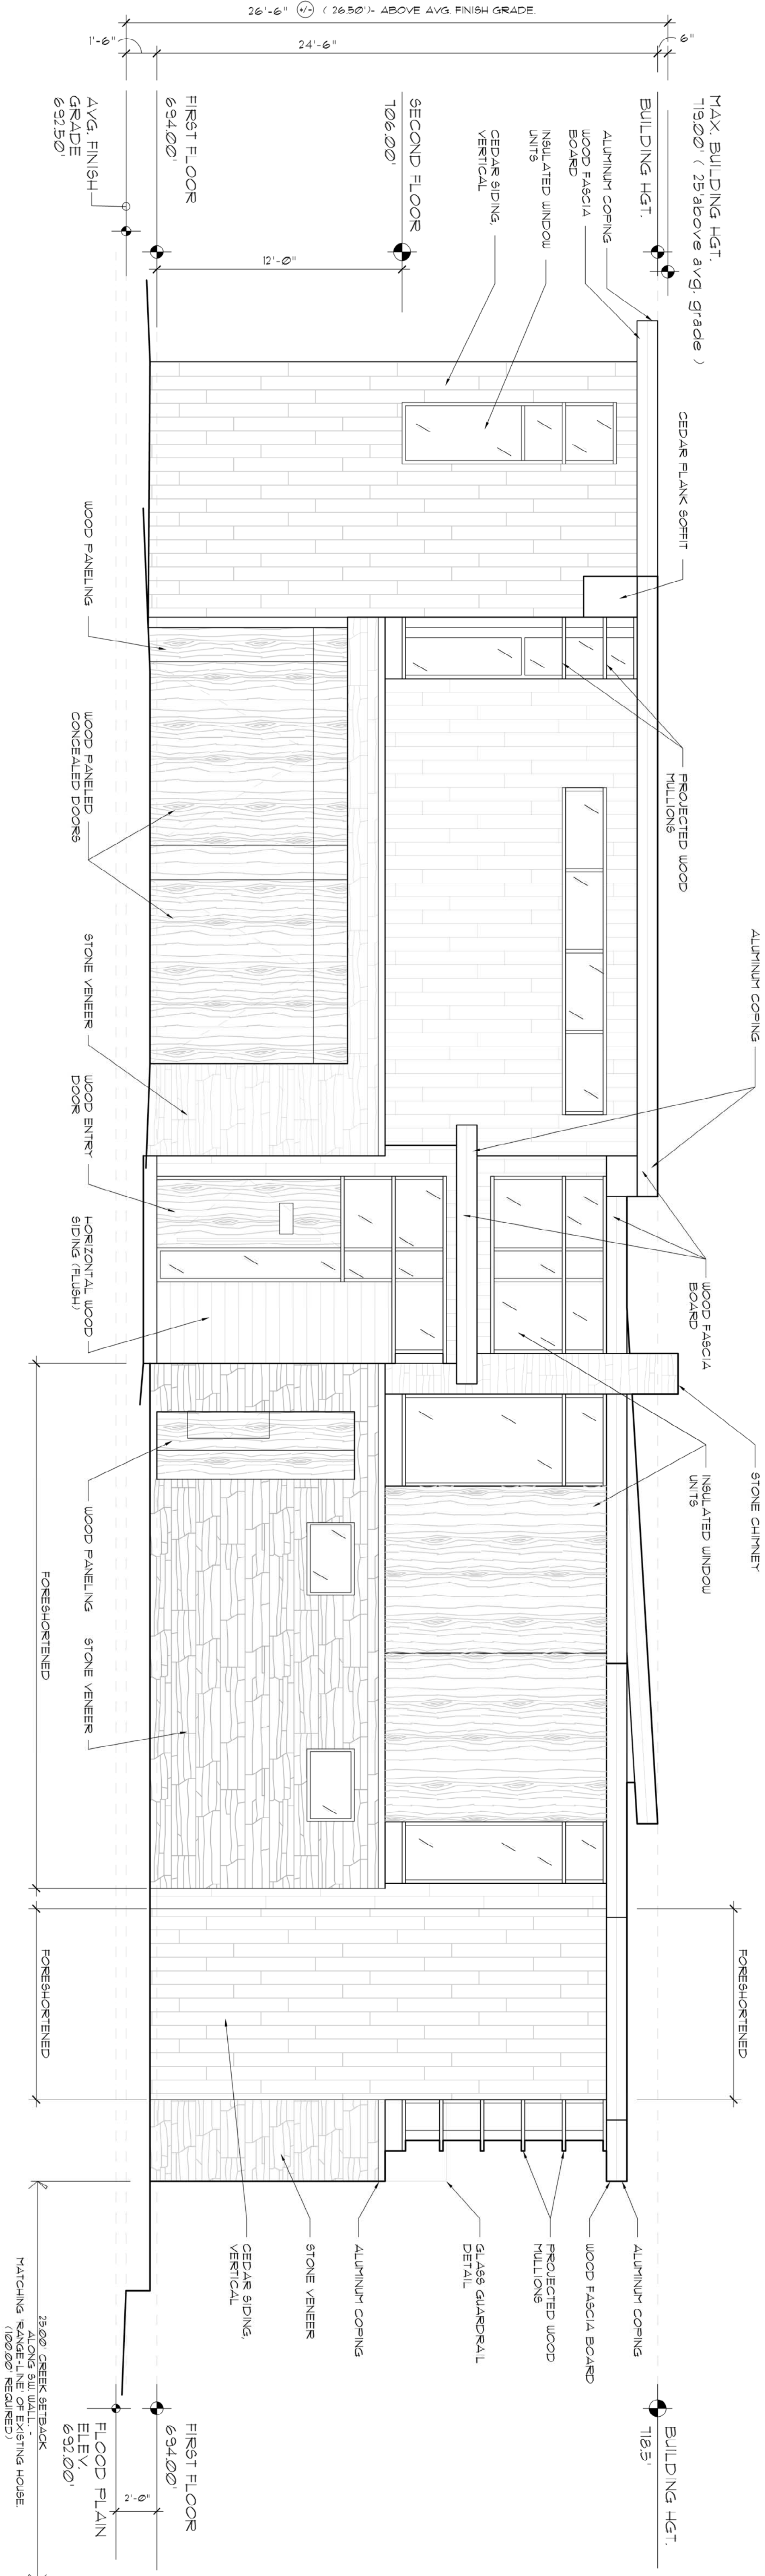

1
A5

WEST ELEVATION (ROAD-SIDE)
SCALE: 1/4"=1'-0"

HYMAN - REISER LAKE HOUSE

5265 MENTETH DRIVE
CANANDAIGUA, NEW YORK

HN
HANLON ARCHITECTS

T: 585.223.6440
F: 585.563.6371

1300 UNIVERSITY AVENUE
ROCHESTER, NY 14607
WWW.HANLONARCHITECTS.COM

REVISID:
Revised per PRC comments

12-21-16

DATE: 12-16-16


EXTERIOR ELEVATIONS

DRAWING TITLE:

SHEET NO.


A5

PROJECT NO. 14-181

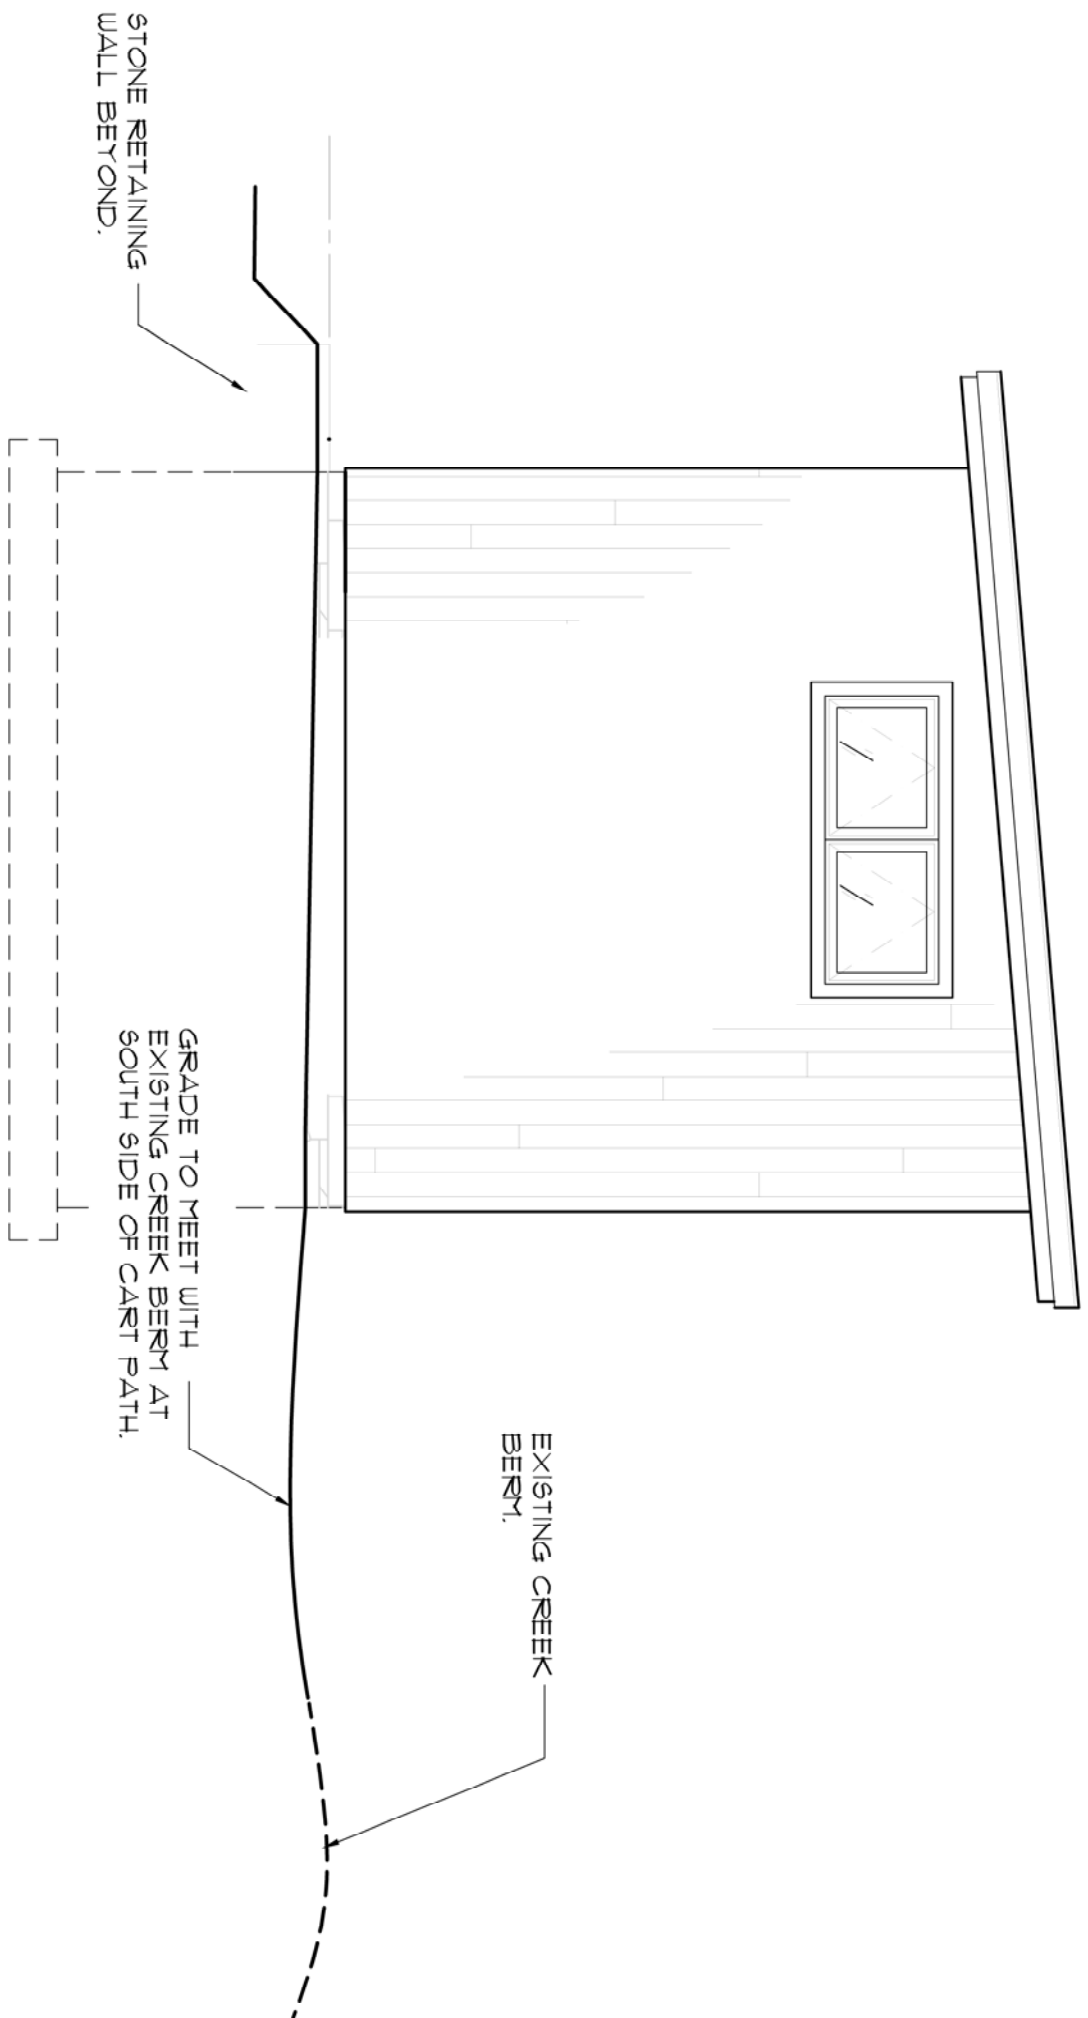


4
A6

WEST ELEVATION
SCALE: 1/4" = 1'-0"

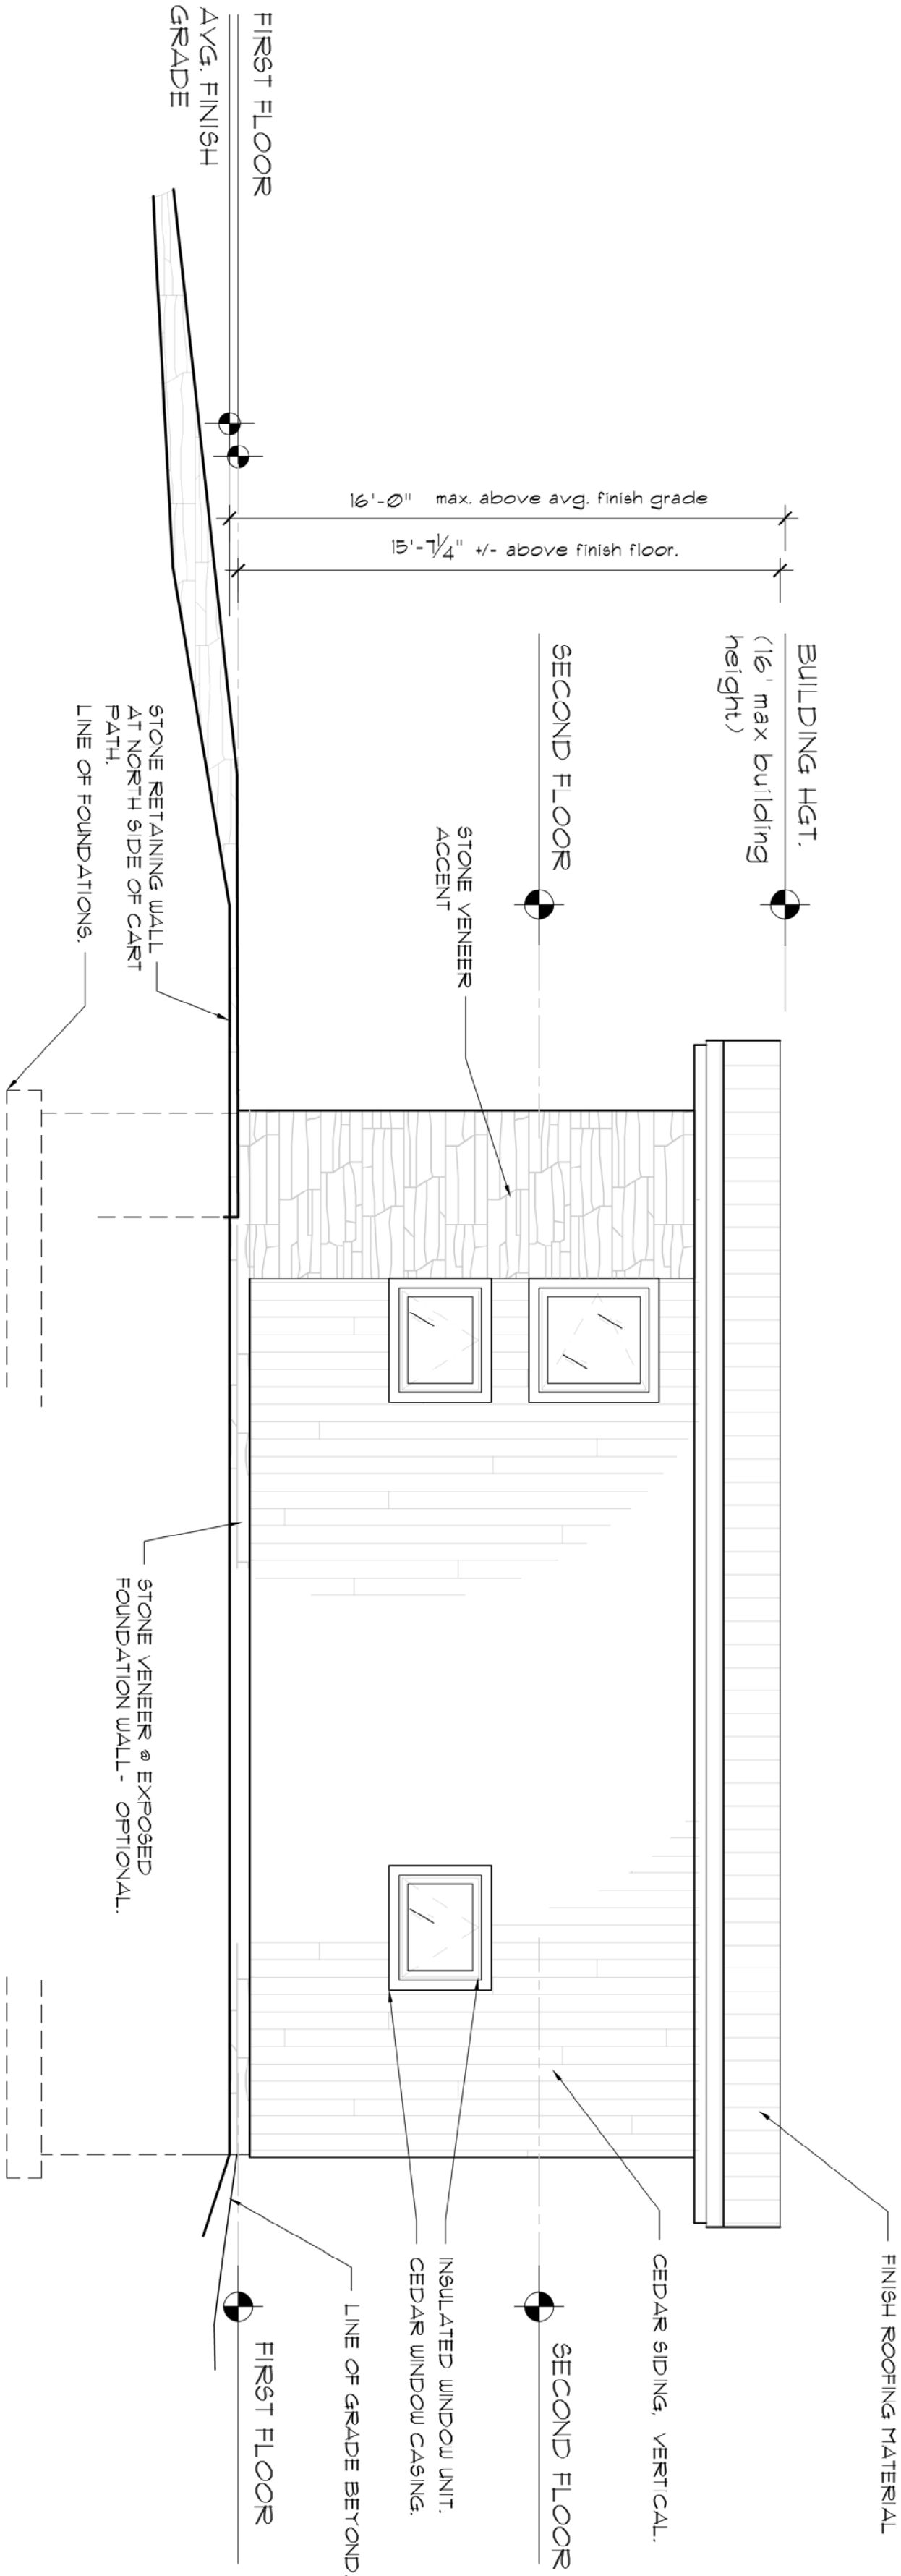


3
A6

NORTH ELEVATION
SCALE: 1/4" = 1'-0"

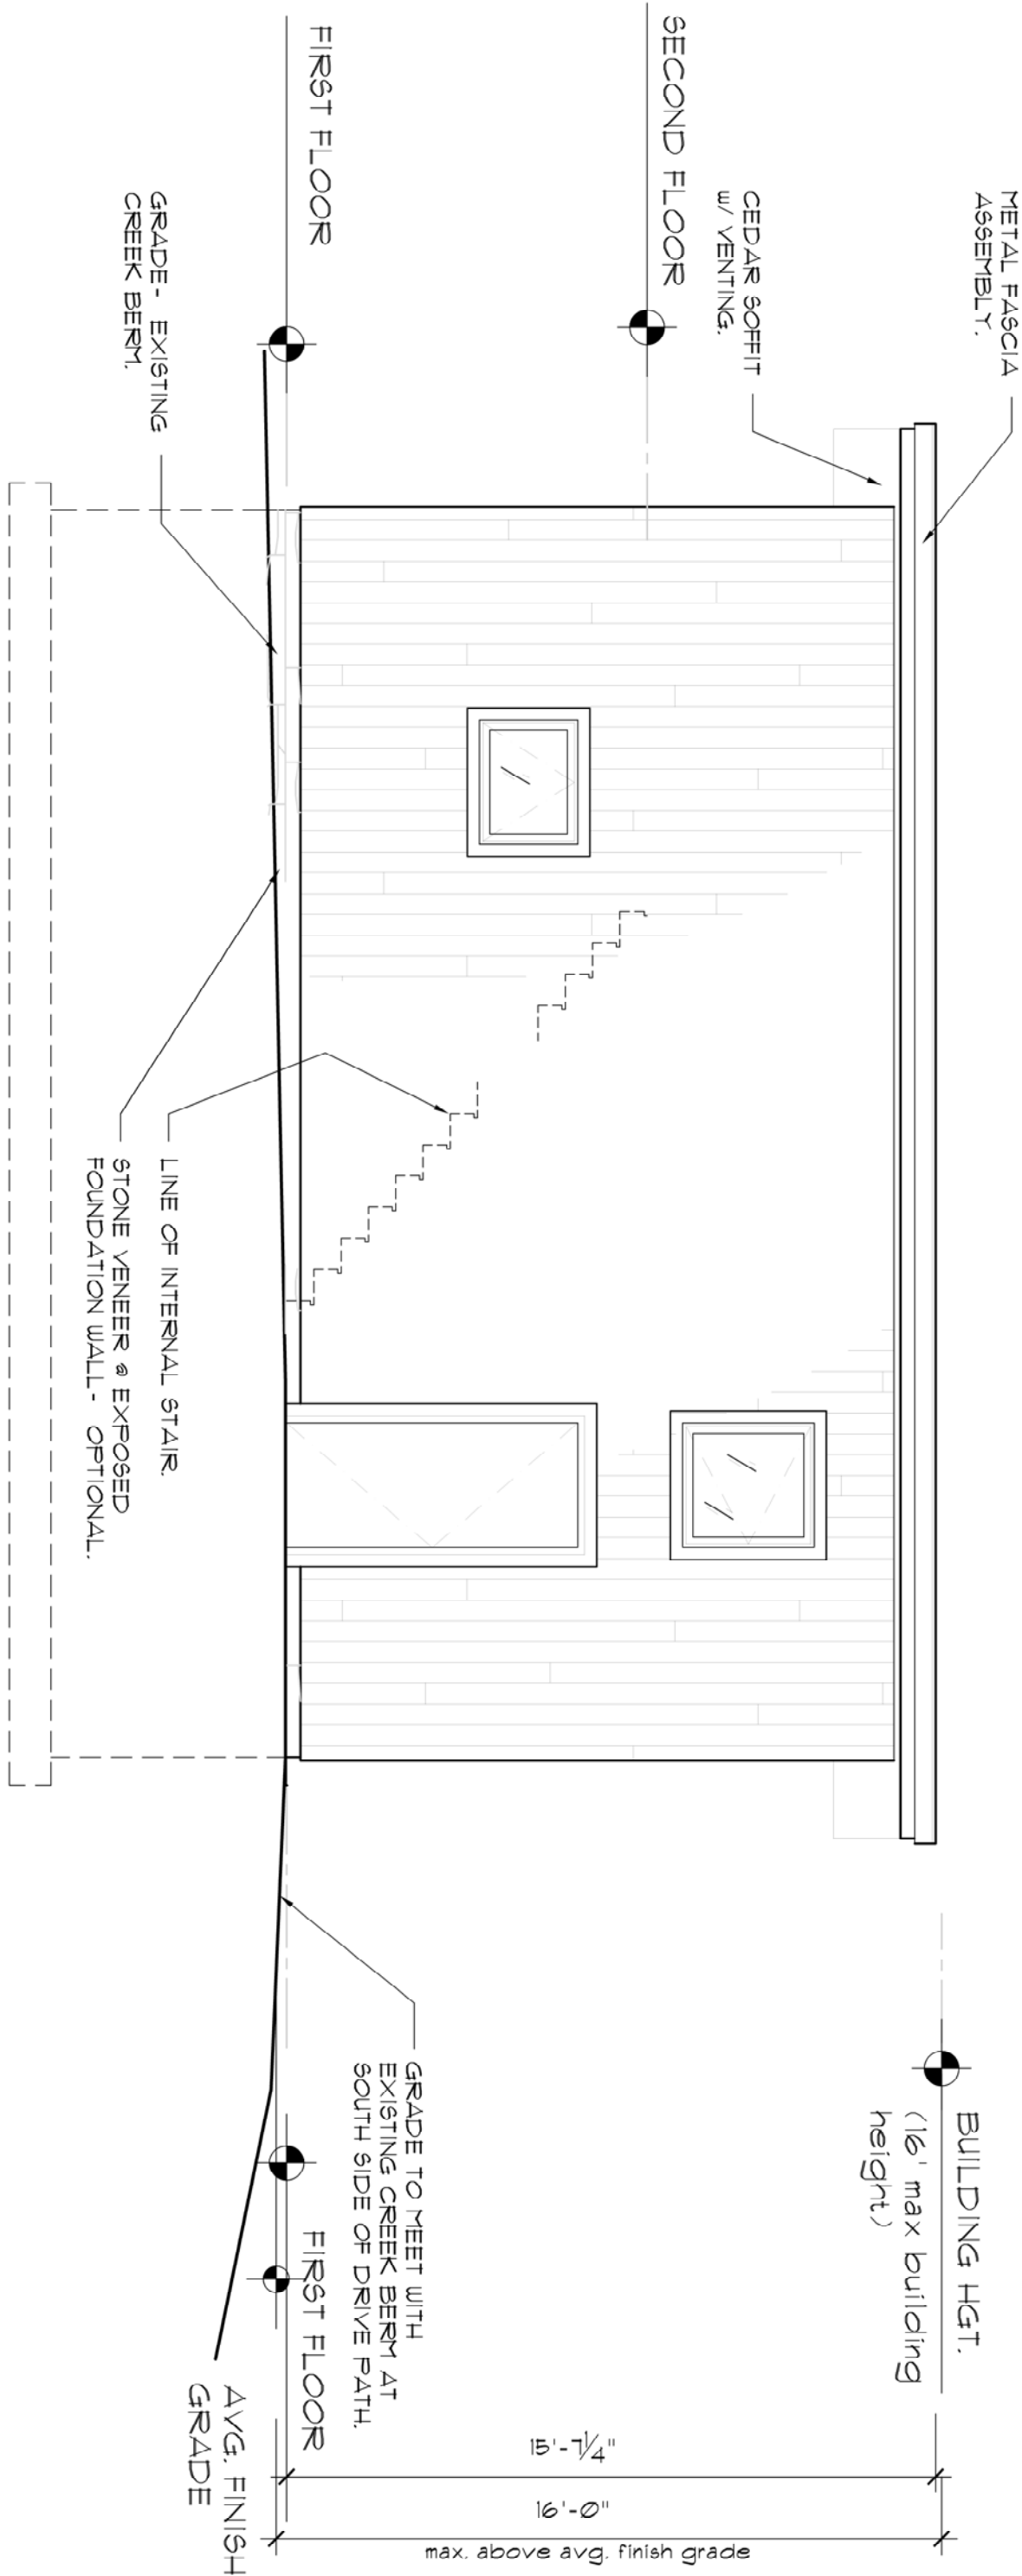

2
A6

SOUTH ELEVATION
SCALE: 1/4" = 1'-0"

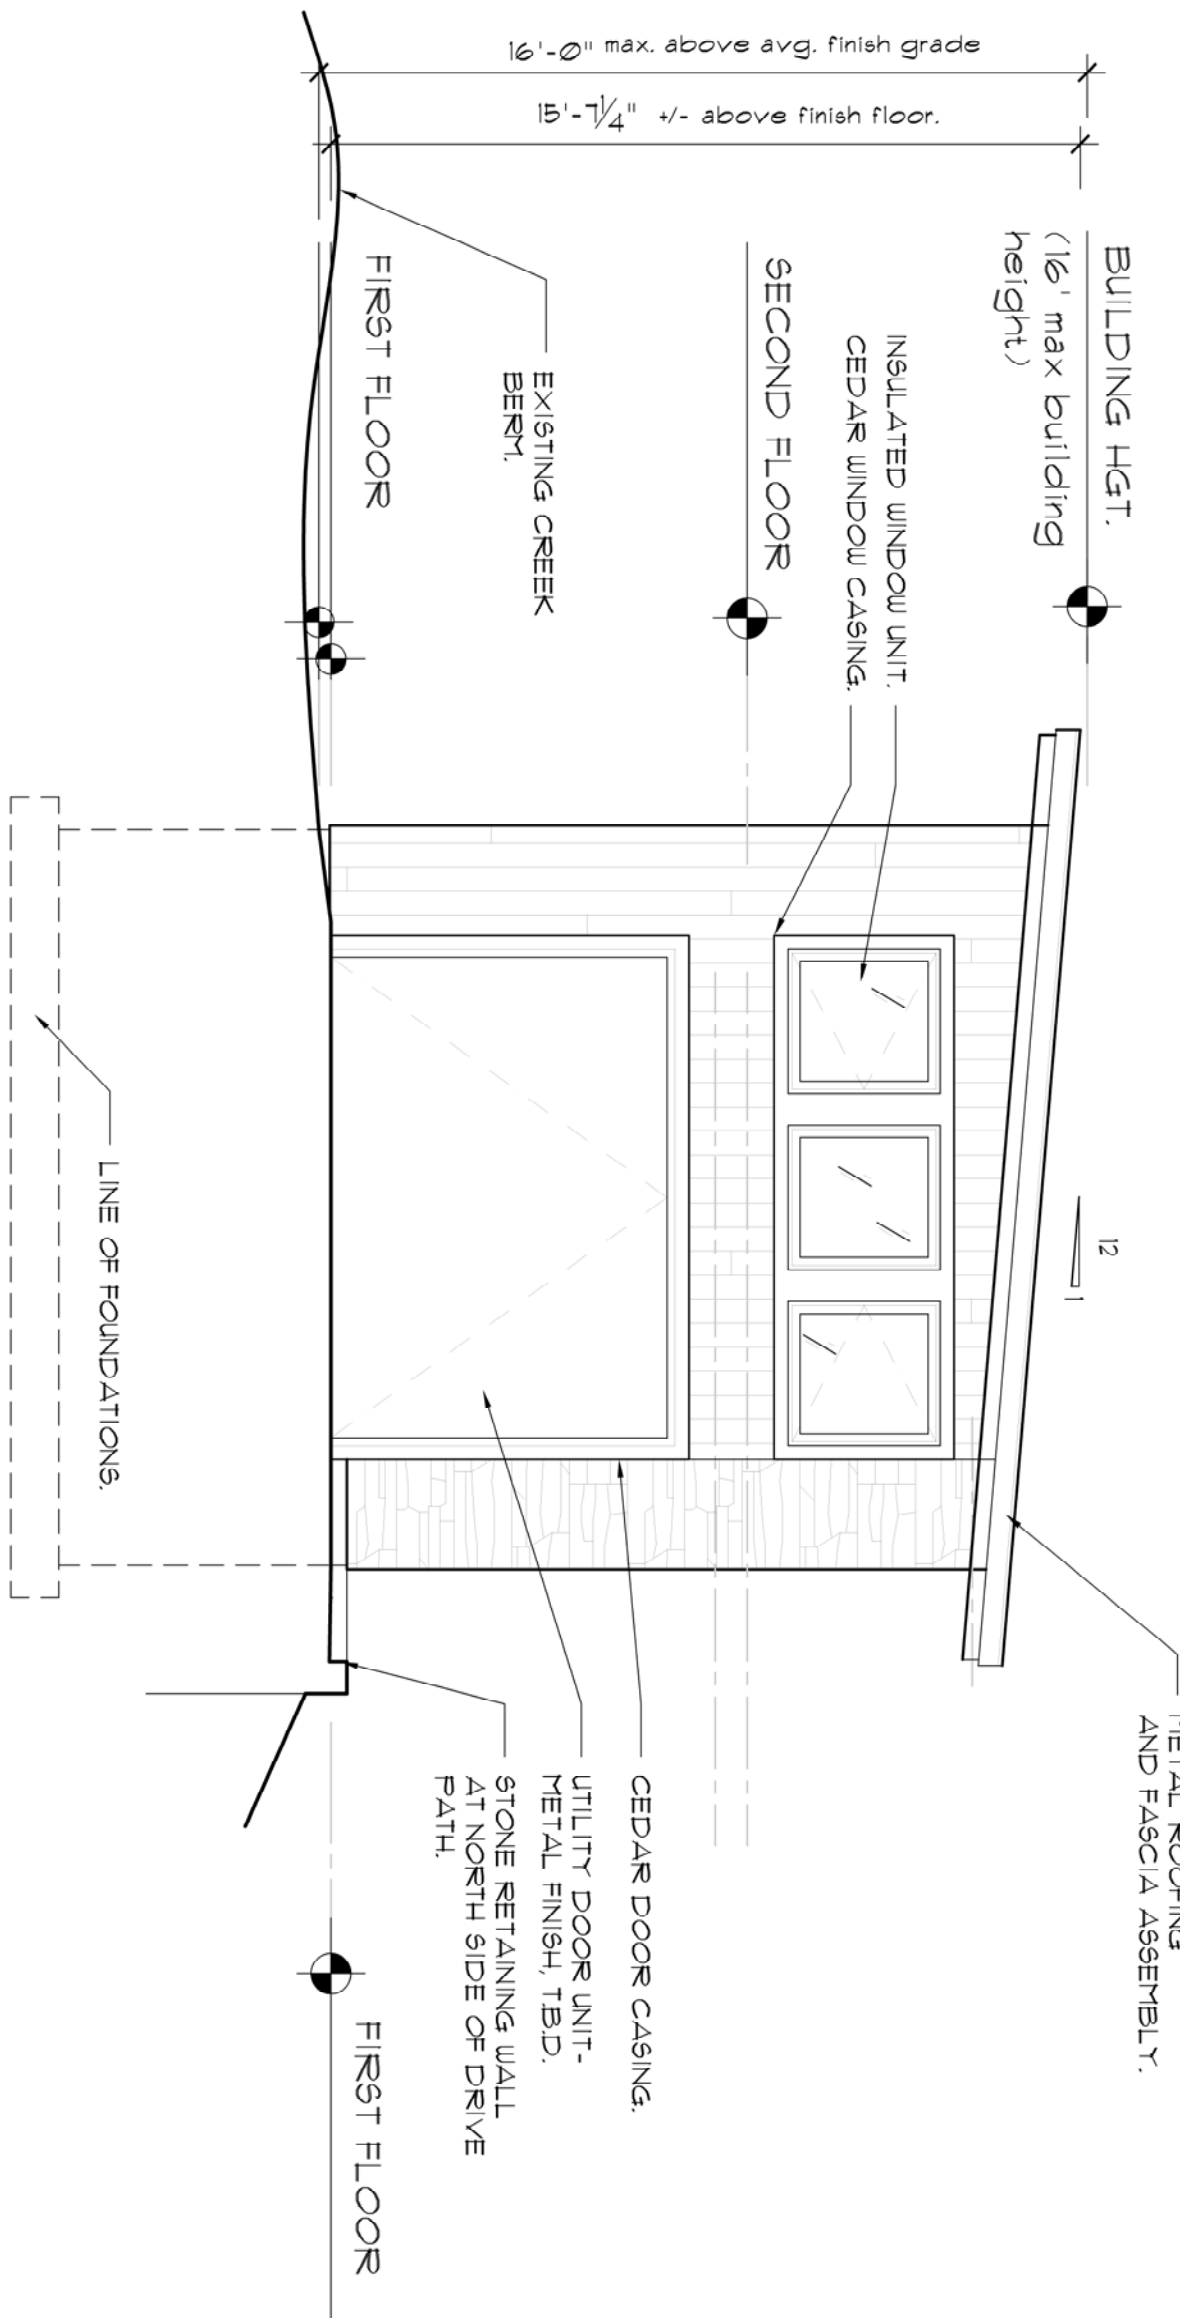

1
A6

EAST ELEVATION
SCALE: 1/4" = 1'-0"

HYMAN-REISER LAKE HOUSE

5265 MENTETH DRIVE
CANANDAIGUA, NEW YORK

HN
HANLON ARCHITECTS

T: 585.223.6440
F: 585.563.6371

1300 UNIVERSITY AVENUE
ROCHESTER, NY 14607
WWW.HANLONARCHITECTS.COM

REVISED:

DATE: 12-21-16

DETACHED
GARAGE
ELEVATIONS

DRAWING TITLE:

SHEET NO.

PROJECT NO. 14-187