


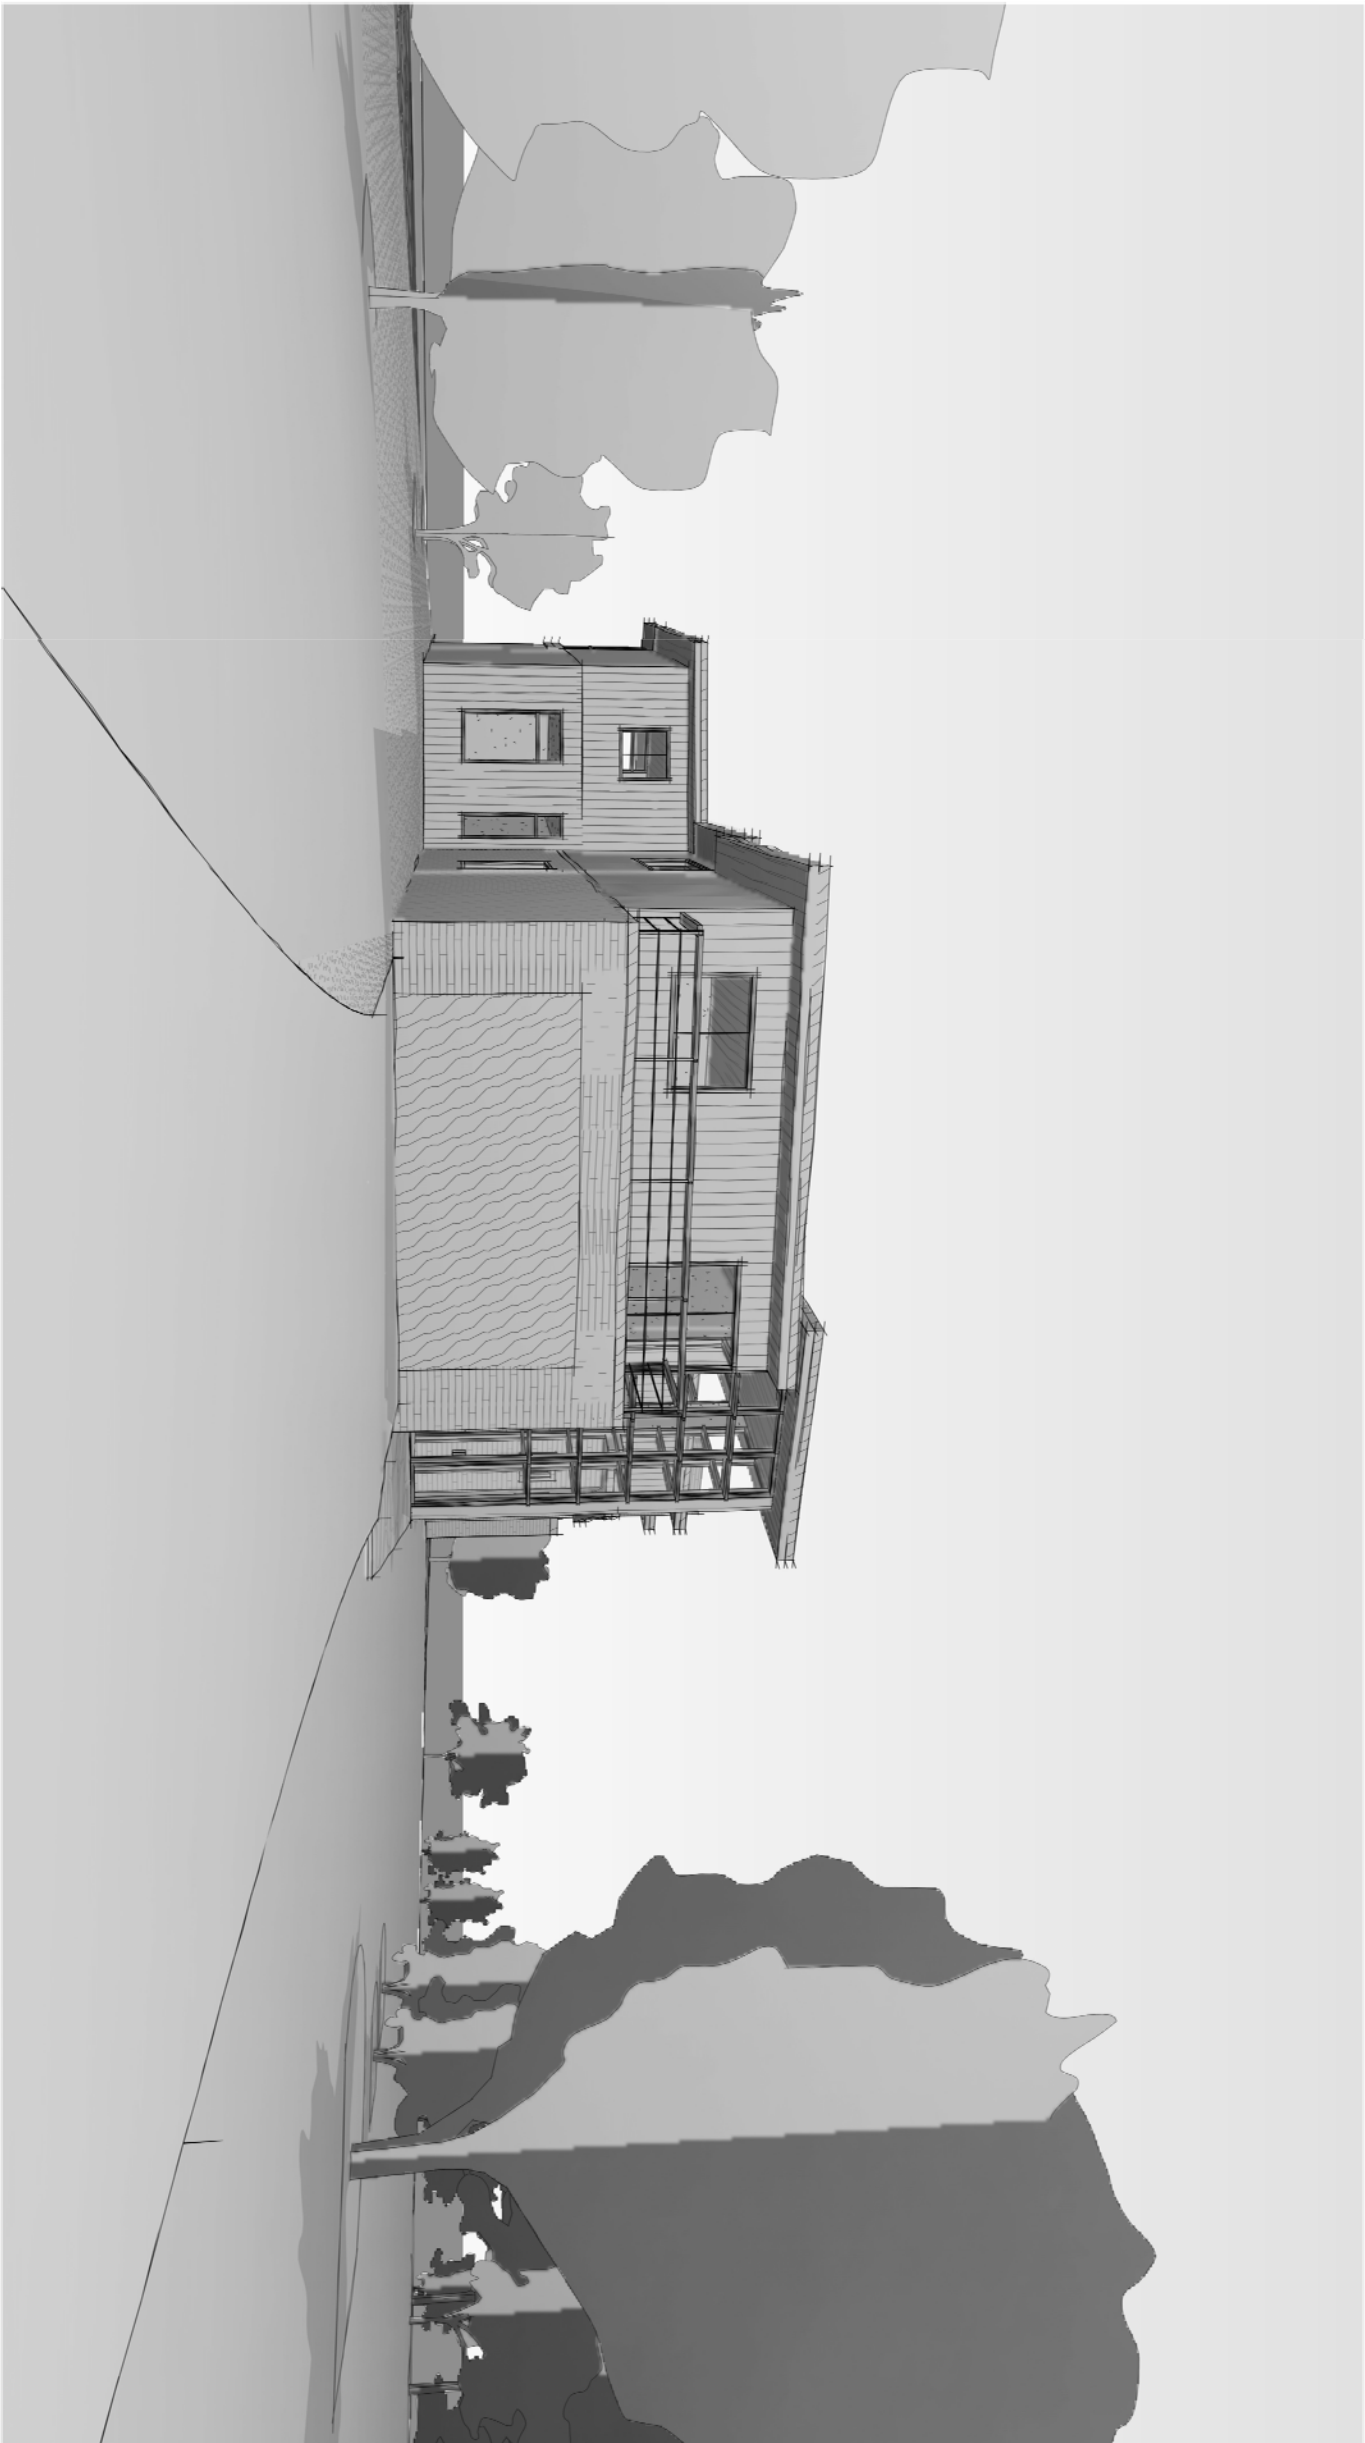

NORTHWEST ELEVATION VIEW



NORTHEAST ELEVATION VIEW



SOUTHWEST ELEVATION VIEW



SOUTHEAST ELEVATION VIEW

1
A

ELEVATION MASSING STUDIES
SCALE: NONE

HYMAN - REISER LAKE HOUSE

5265 MENTETH DRIVE
CANANDAIGUA, NEW YORK

HAN
HANLON ARCHITECTS

T: 585.223.6440
F: 585.563.6371

1300 UNIVERSITY AVENUE
ROCHESTER, NY 14607
WWW.HANLONARCHITECTS.COM

REVISED:

DATE: 3-6-16


EXT. ELEVATION
MASSING STUDIES

DRAWING TITLE:

SHEET NO:


A

PROJECT NO: 14-131

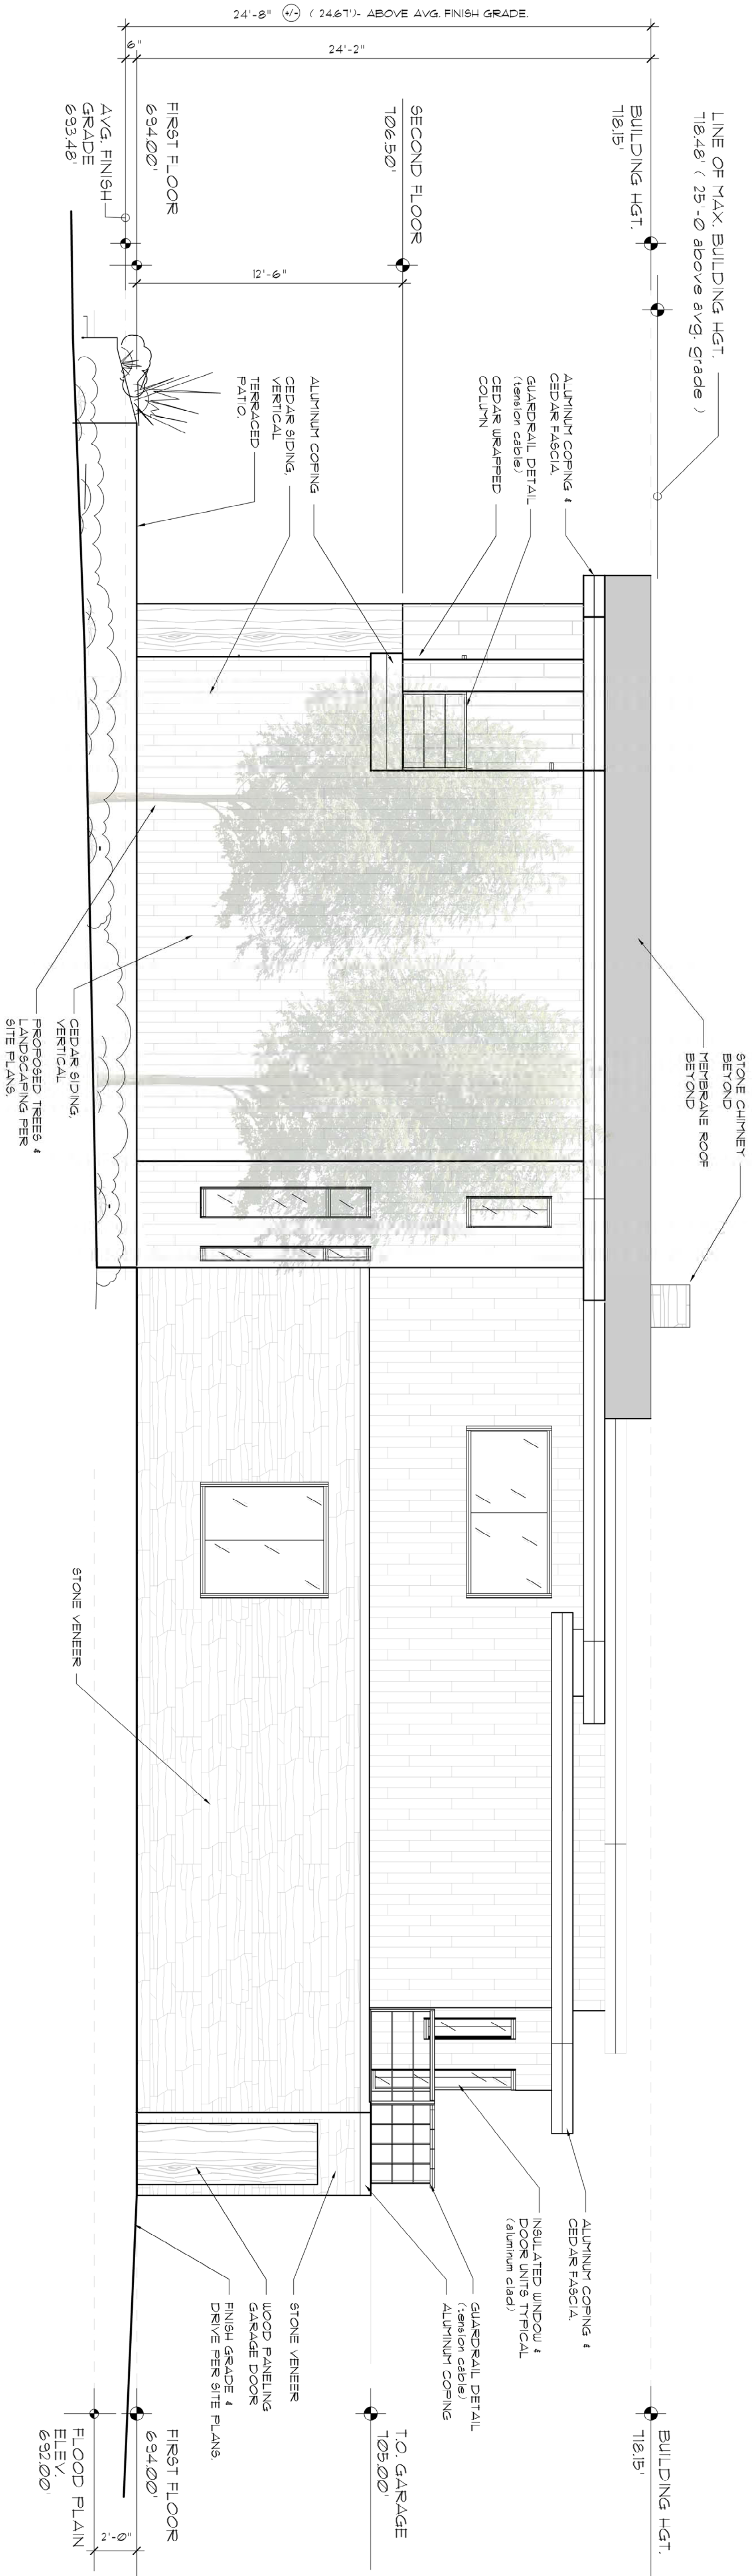

2
A5

NORTH ELEVATION
SCALE: 1/4" = 1'-0"

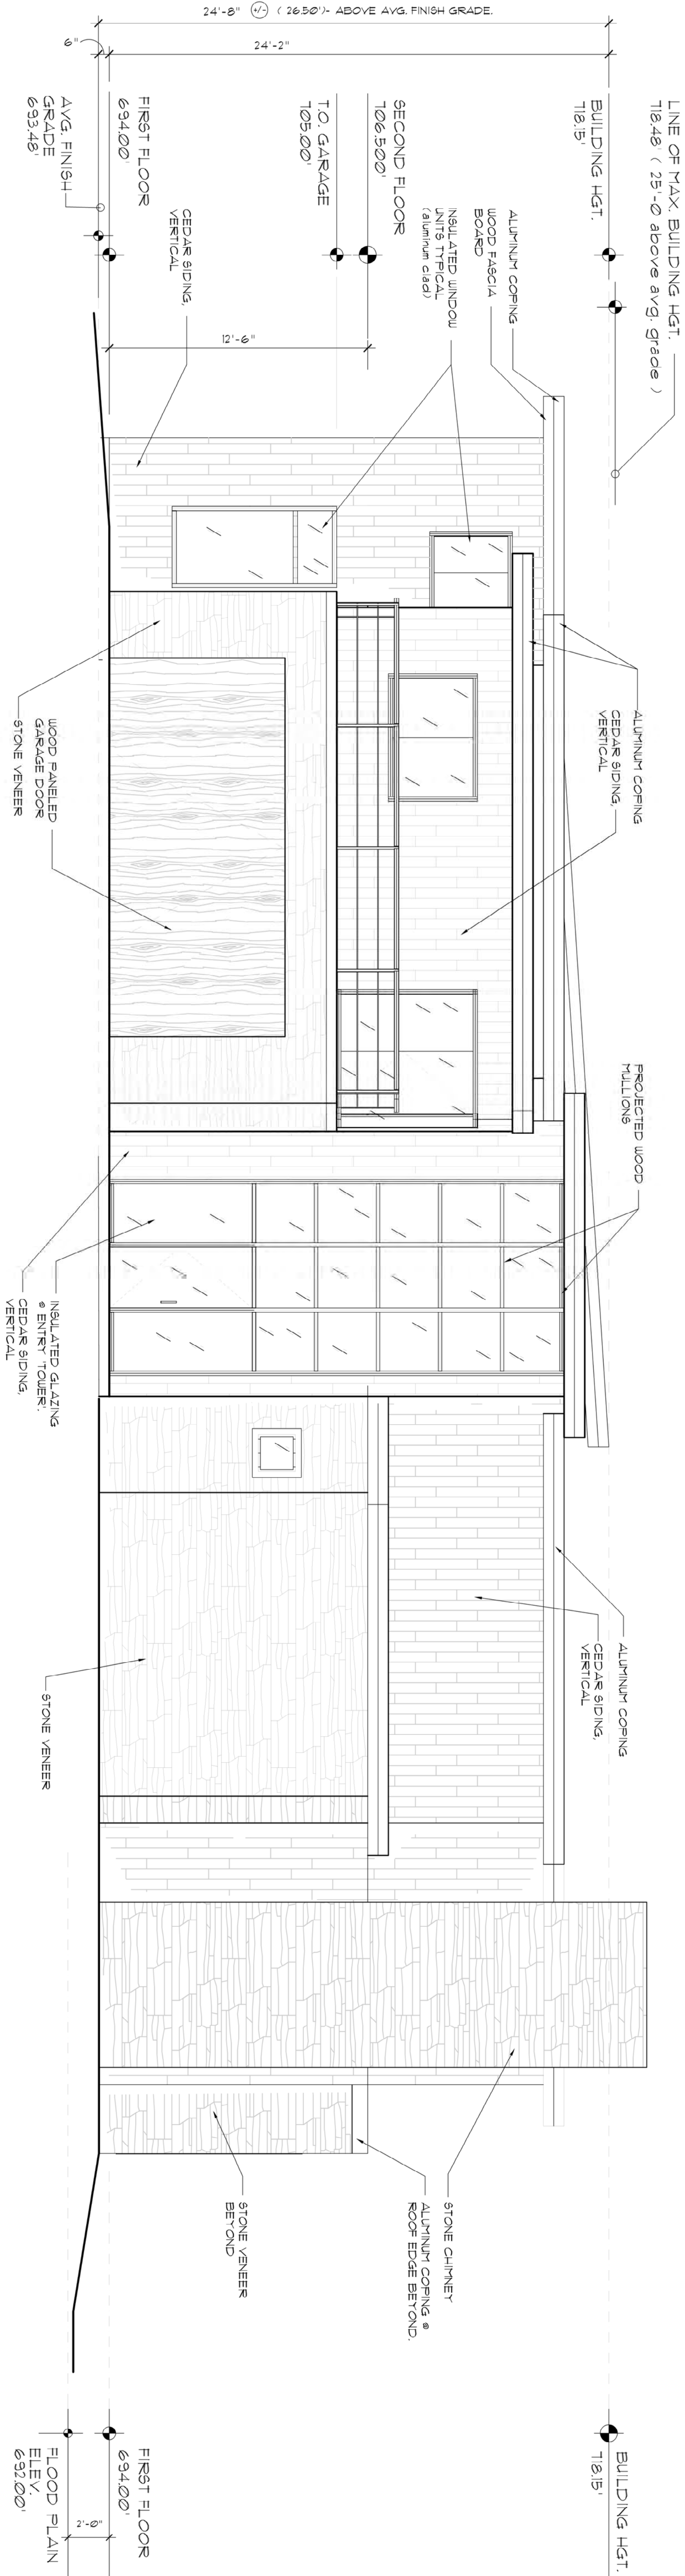

1
A5

WEST ELEVATION (ROAD-SIDE)
SCALE: 1/4" = 1'-0"

HA
HANLON ARCHITECTS

T: 585.223.6440
F: 585.563.6371

1300 UNIVERSITY AVENUE
ROCHESTER, NY 14607
WWW.HANLONARCHITECTS.COM

HYMAN - REISER LAKE HOUSE

5265 MENTETH DRIVE
CANANDAIGUA, NEW YORK

REVISED:


DATE: 3-6-18
EXTERIOR
ELEVATIONS

DRAWING TITLE:

SHEET NO.


A5

PROJECT NO. 14-181

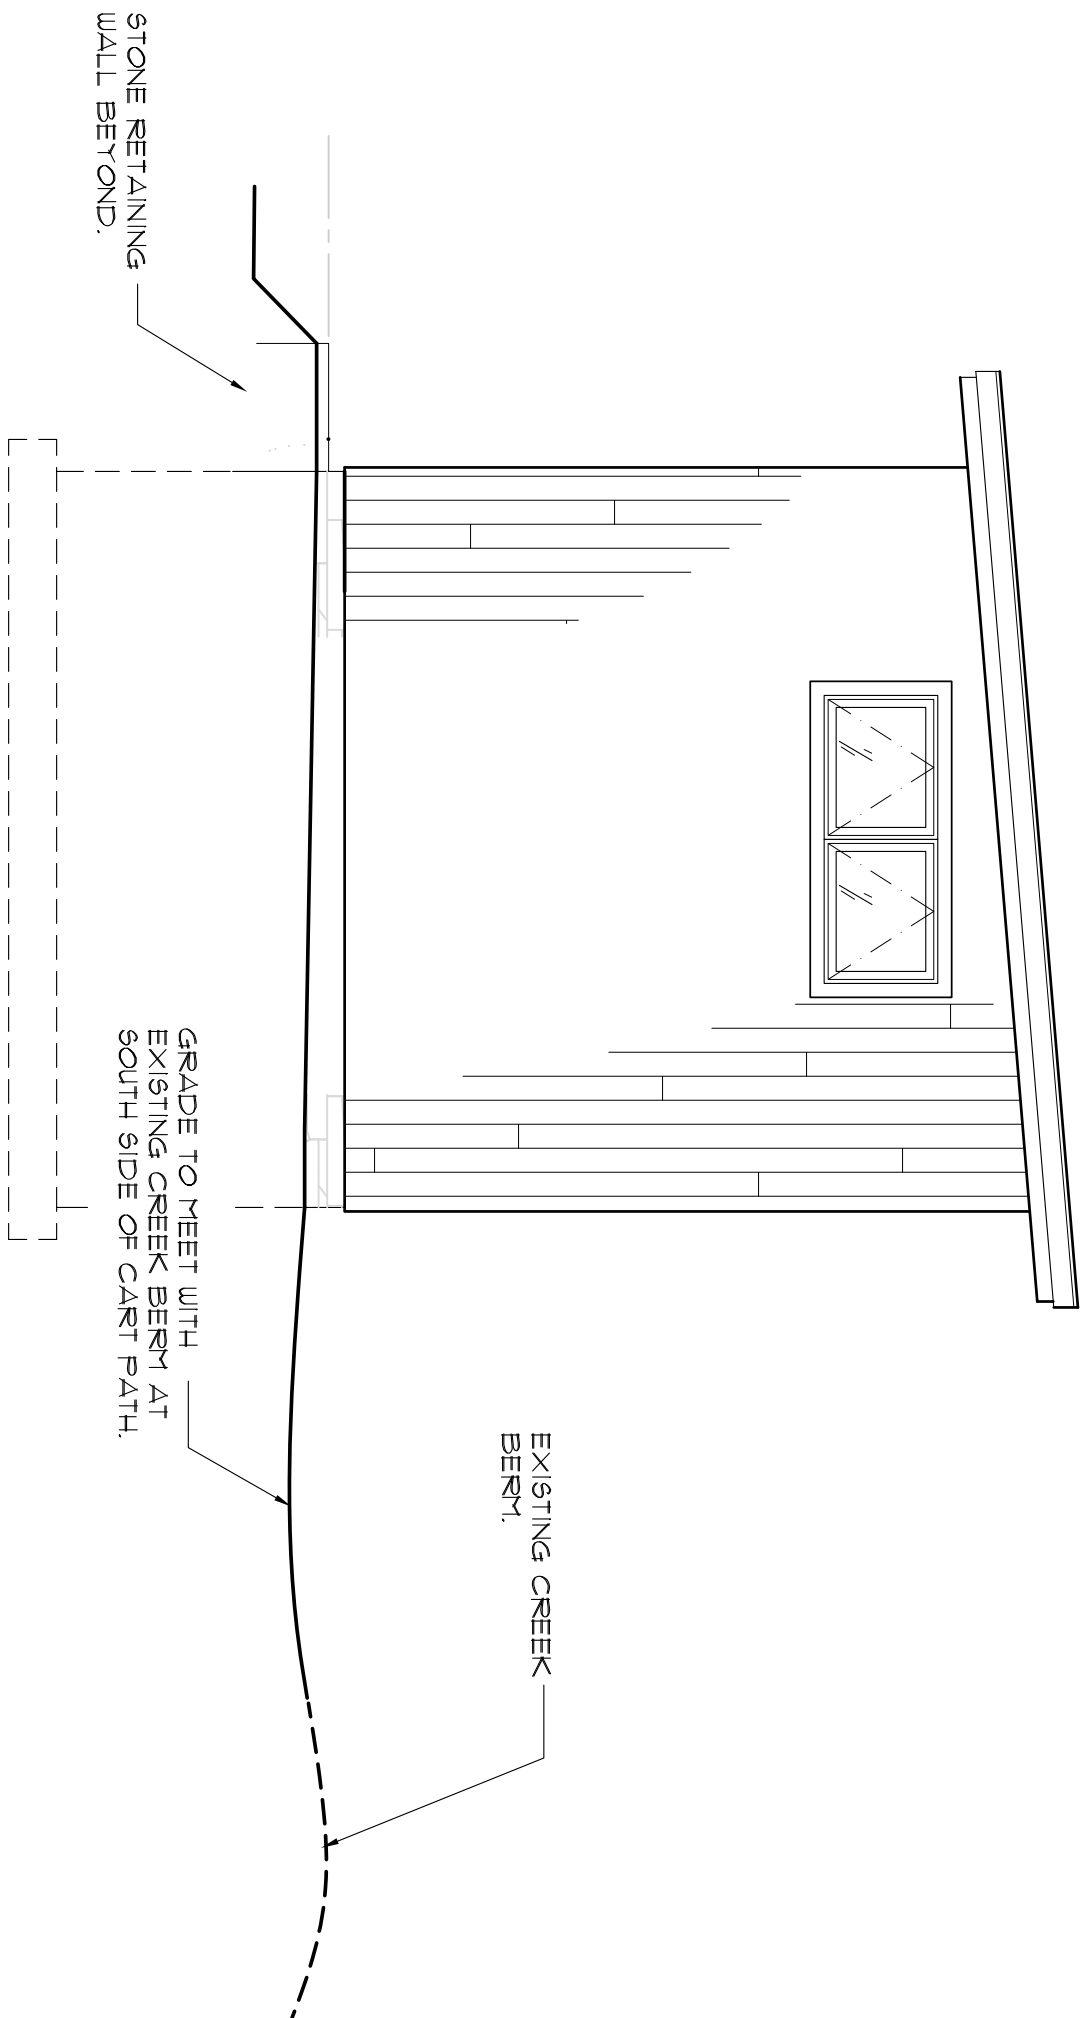


4
A6

WEST ELEVATION
SCALE: 1/4" = 1'-0"

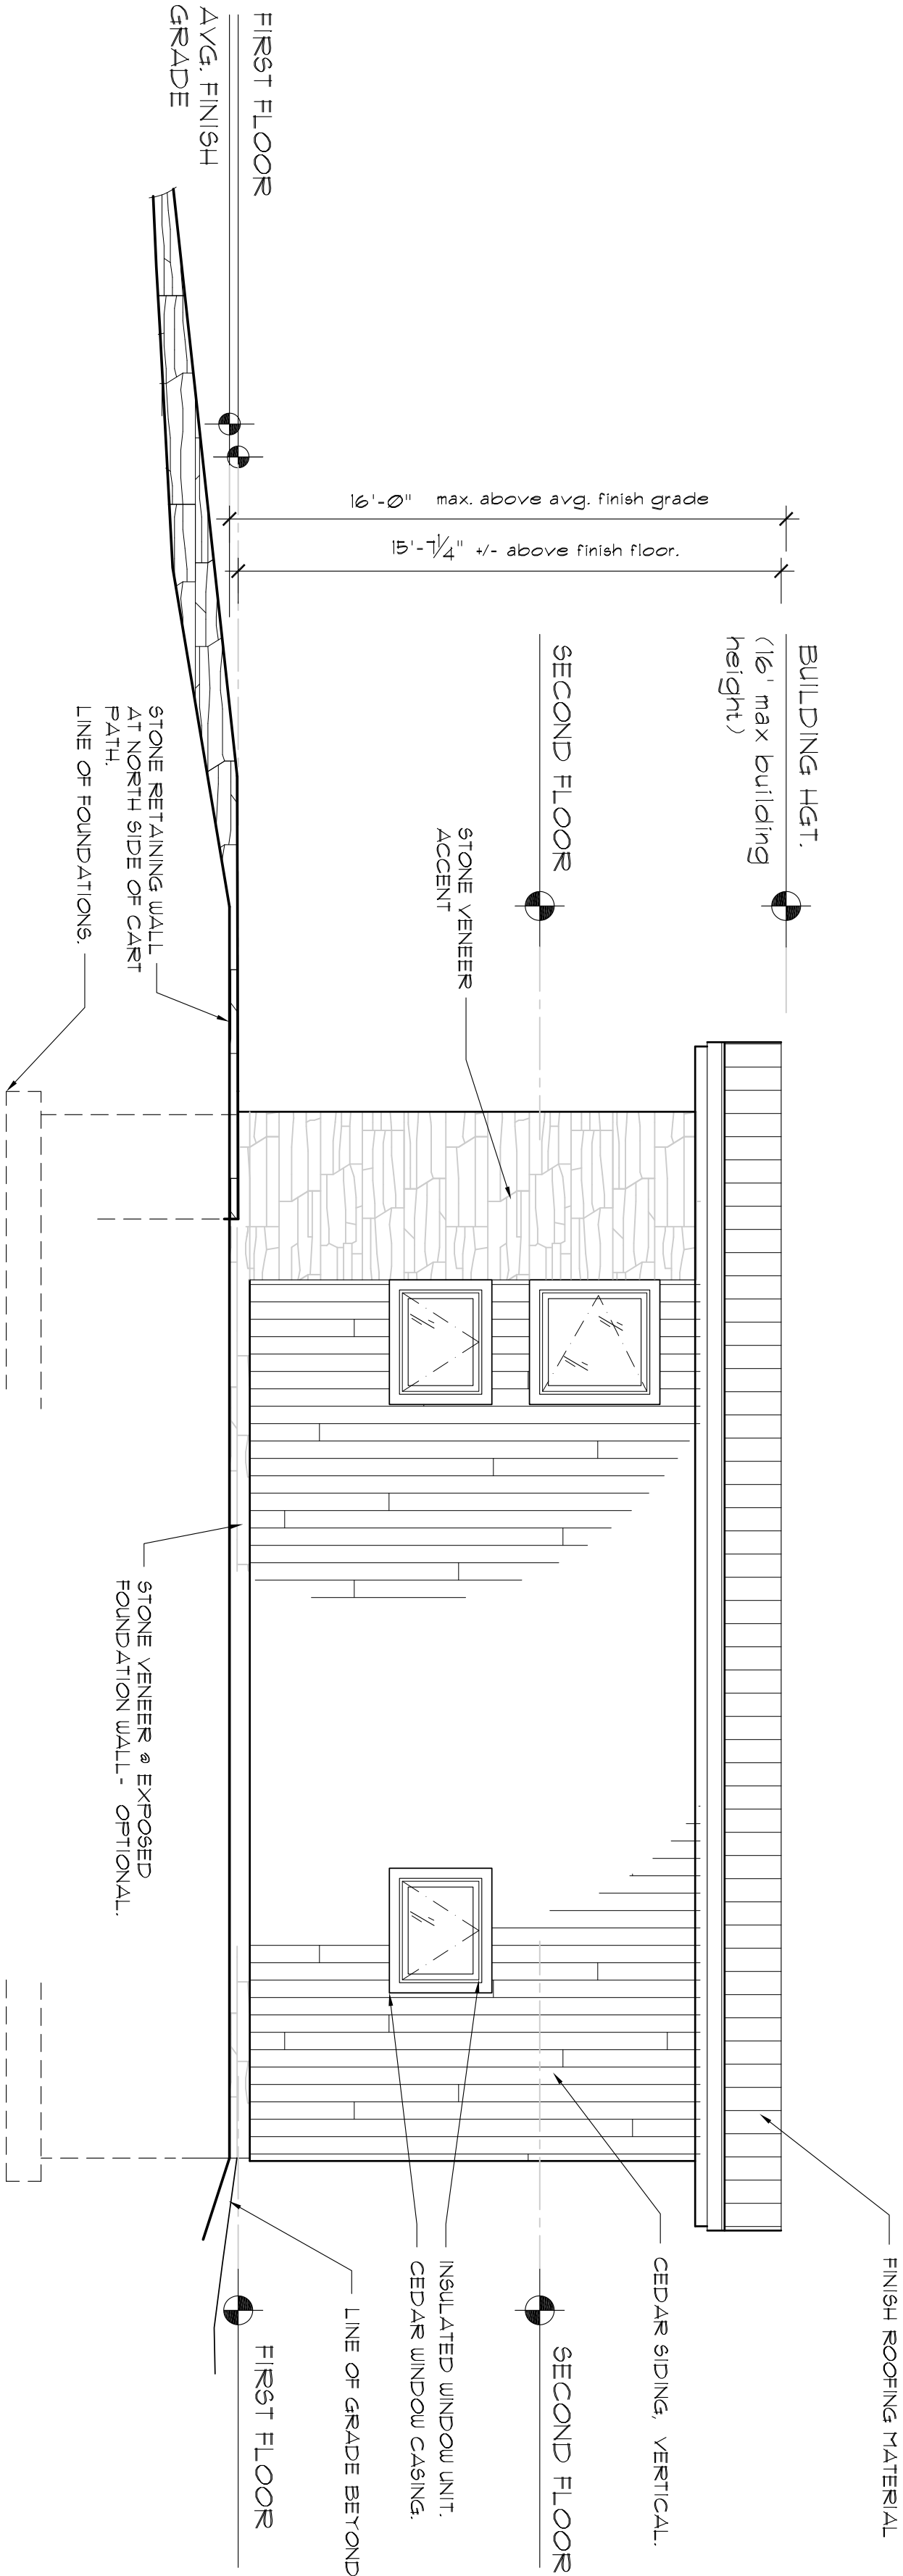


3
A6

NORTH ELEVATION
SCALE: 1/4" = 1'-0"

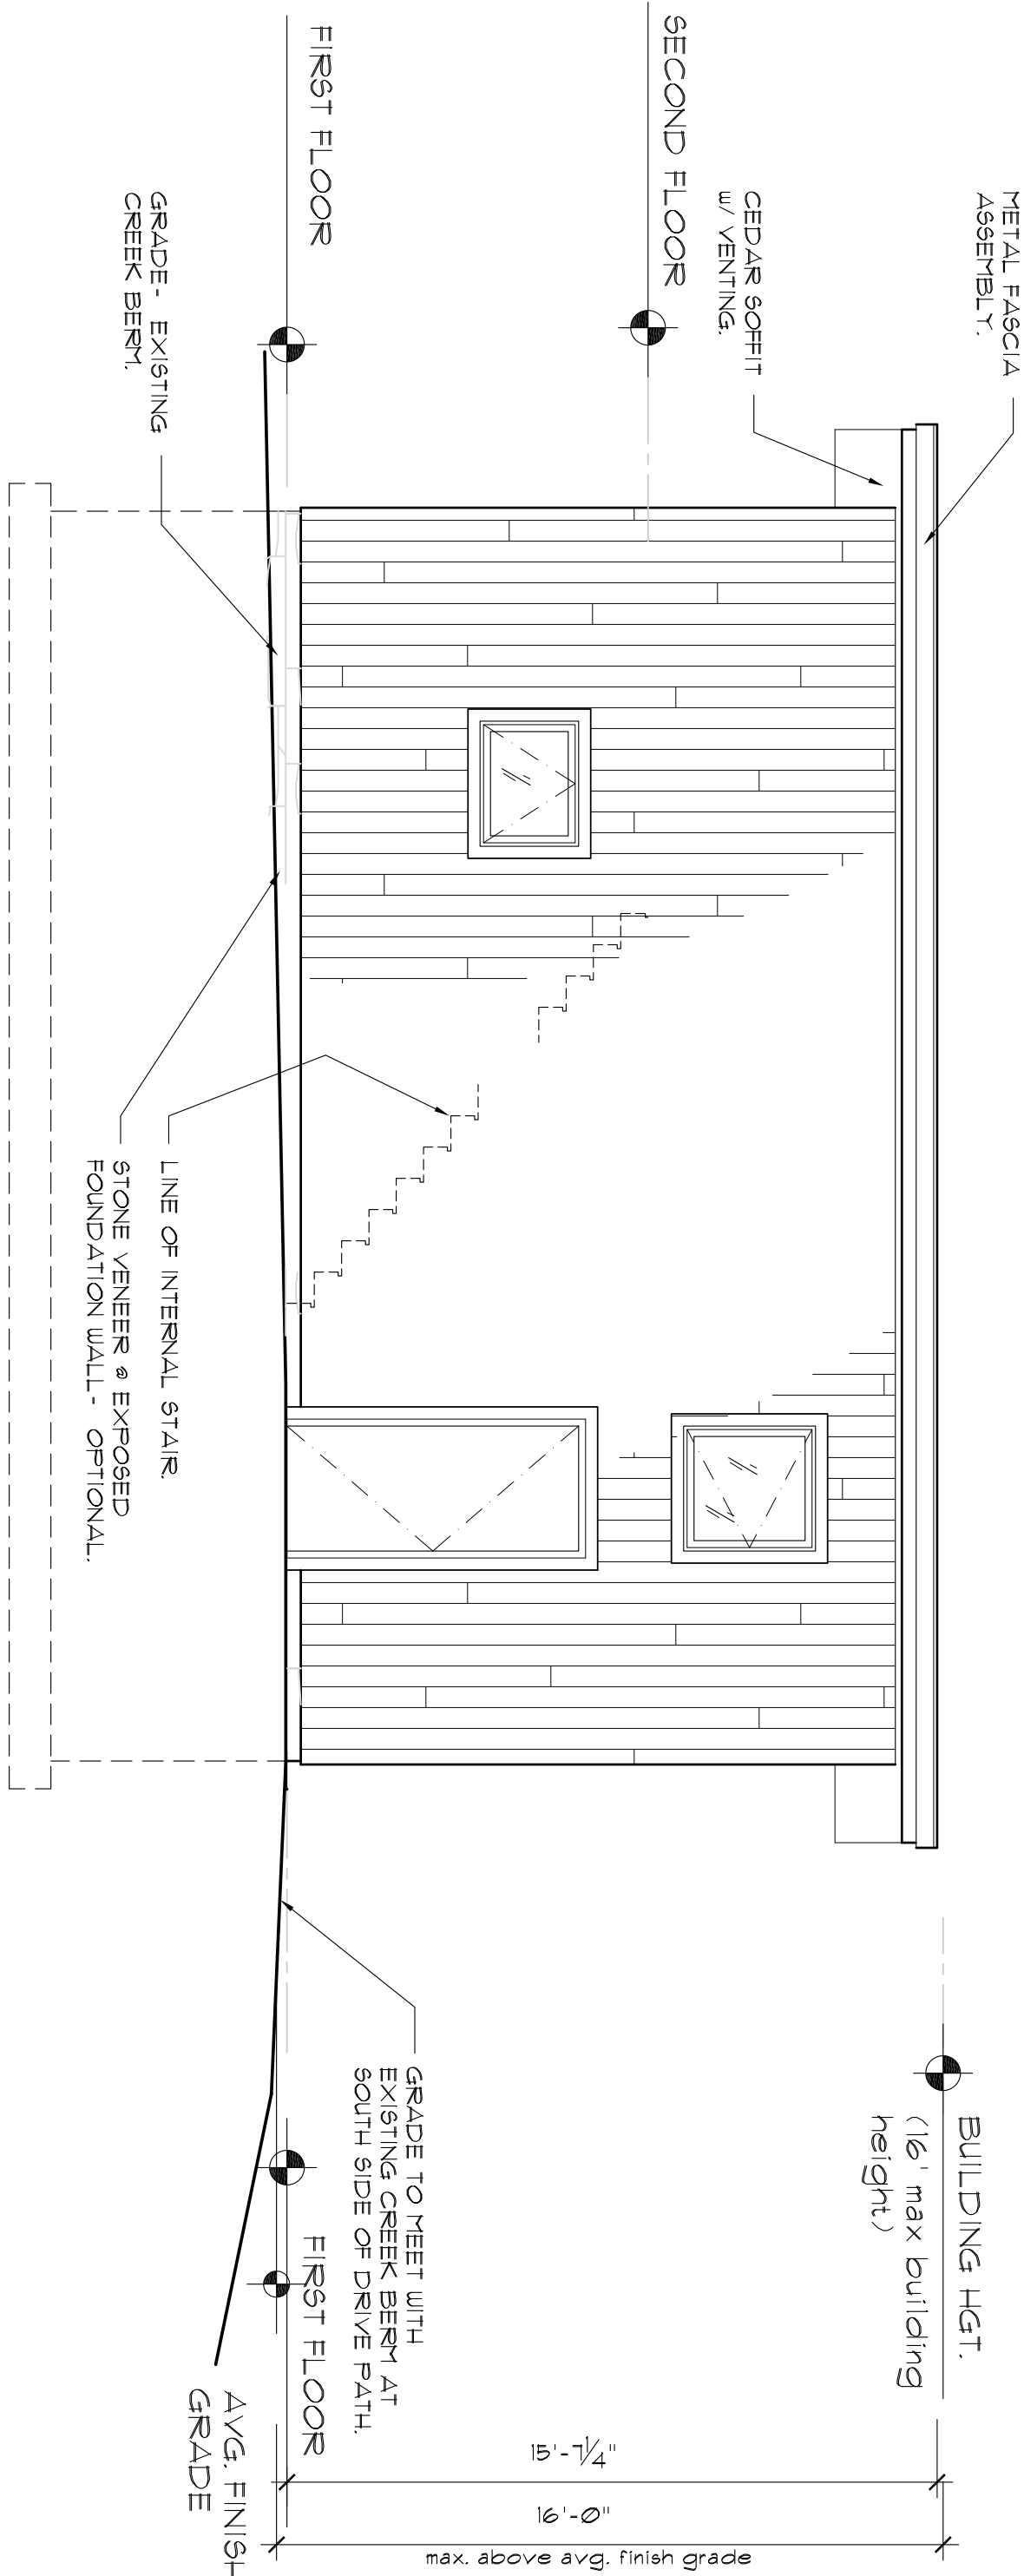

2
A6

SOUTH ELEVATION
SCALE: 1/4" = 1'-0"

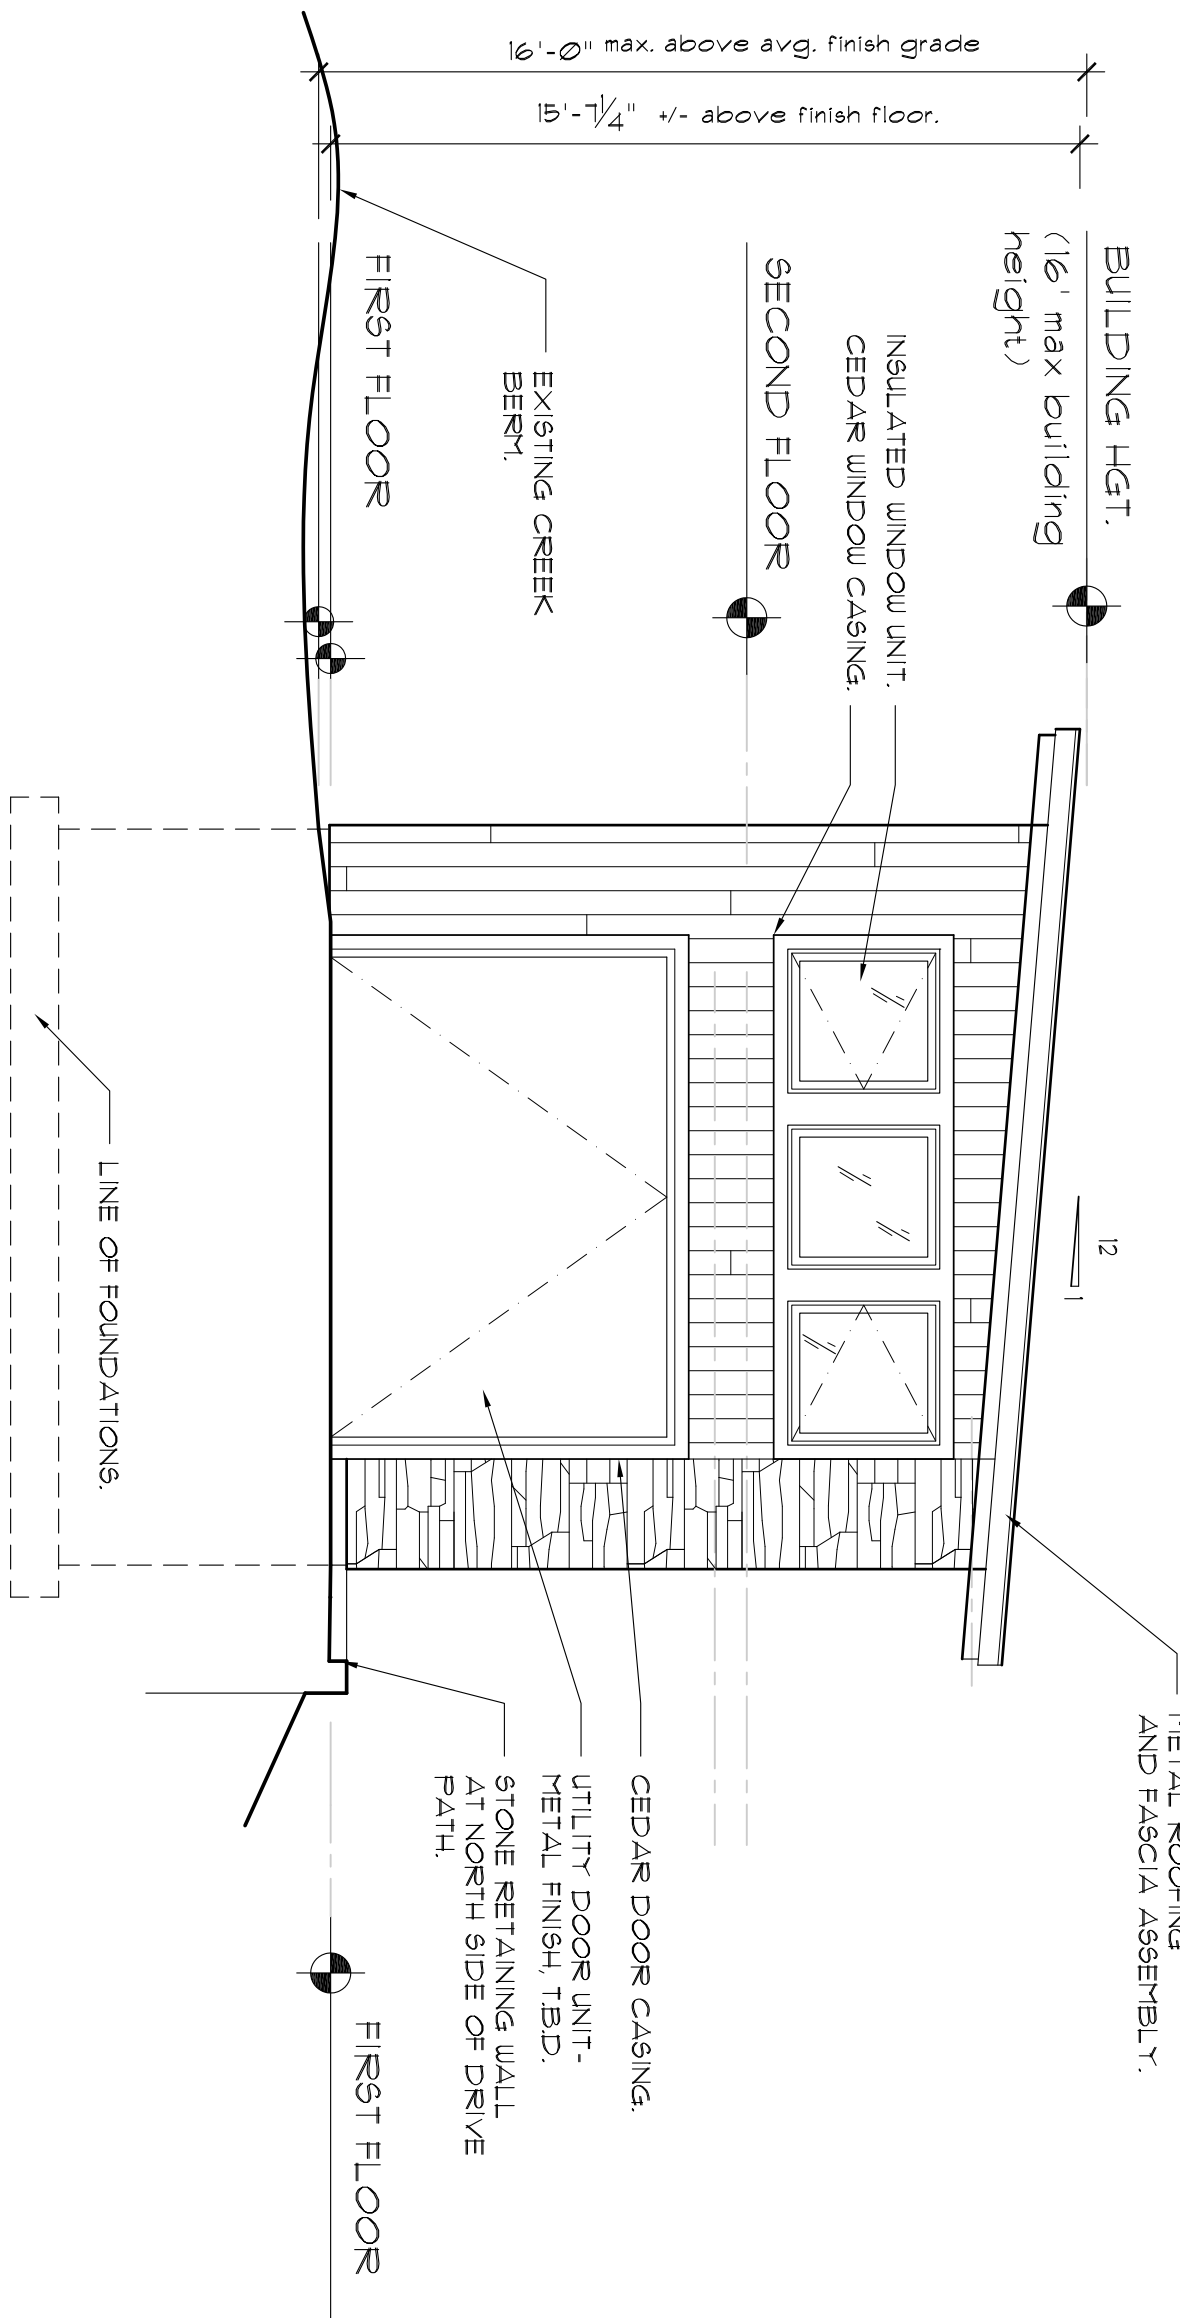

1
A6

EAST ELEVATION
SCALE: 1/4" = 1'-0"

HYMAN-REISER LAKE HOUSE

5265 MENTETH DRIVE
CANANDAIGUA, NEW YORK



T: 585.223.6440
P: 585.563.6371

1300 UNIVERSITY AVENUE
ROCHESTER, NY 14607
WWW.HANLONARCHITECTS.COM

REVISED:

DATE: 3-8-18

DETACHED
GARAGE
ELEVATIONS

DRAWING TITLE:

SHEET NO.

PROJECT NO. 14-131