




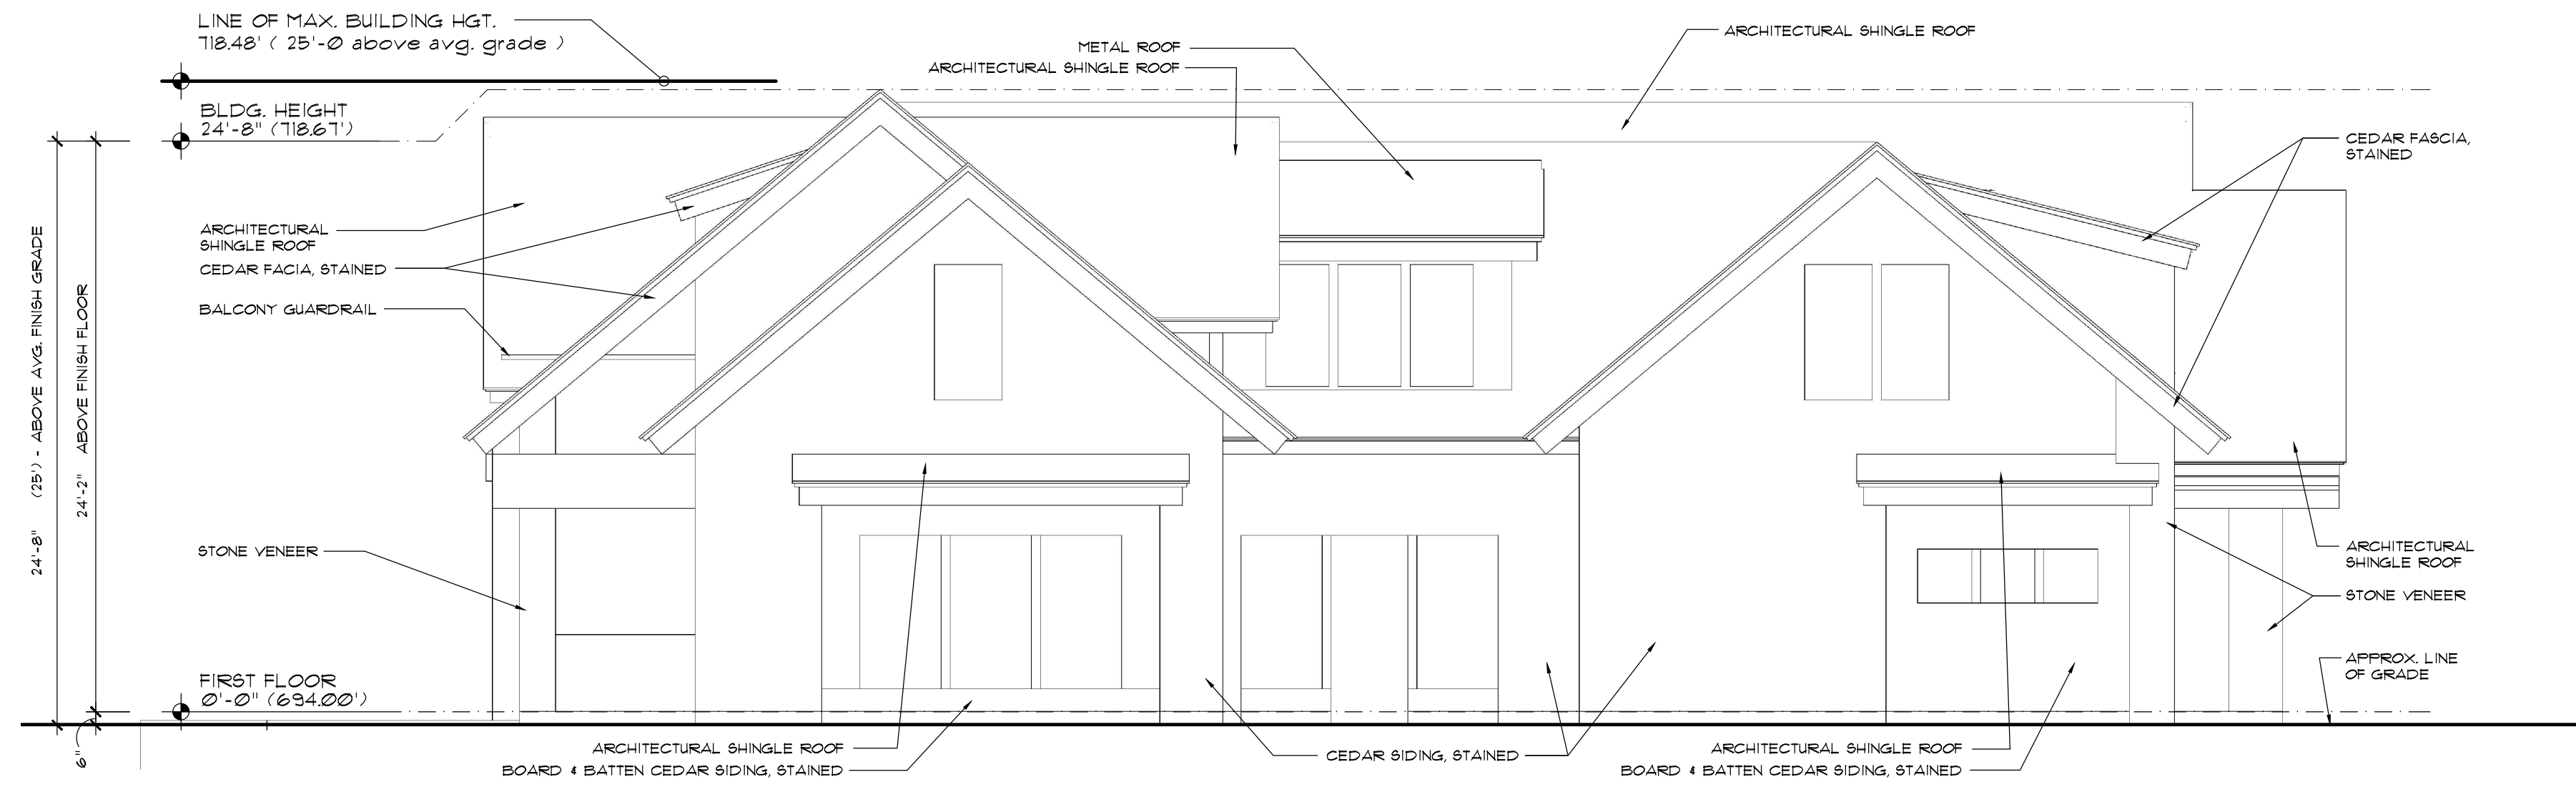

4
A2
NORTH ELEVATION
SCALE: 3/16" = 1'-0"

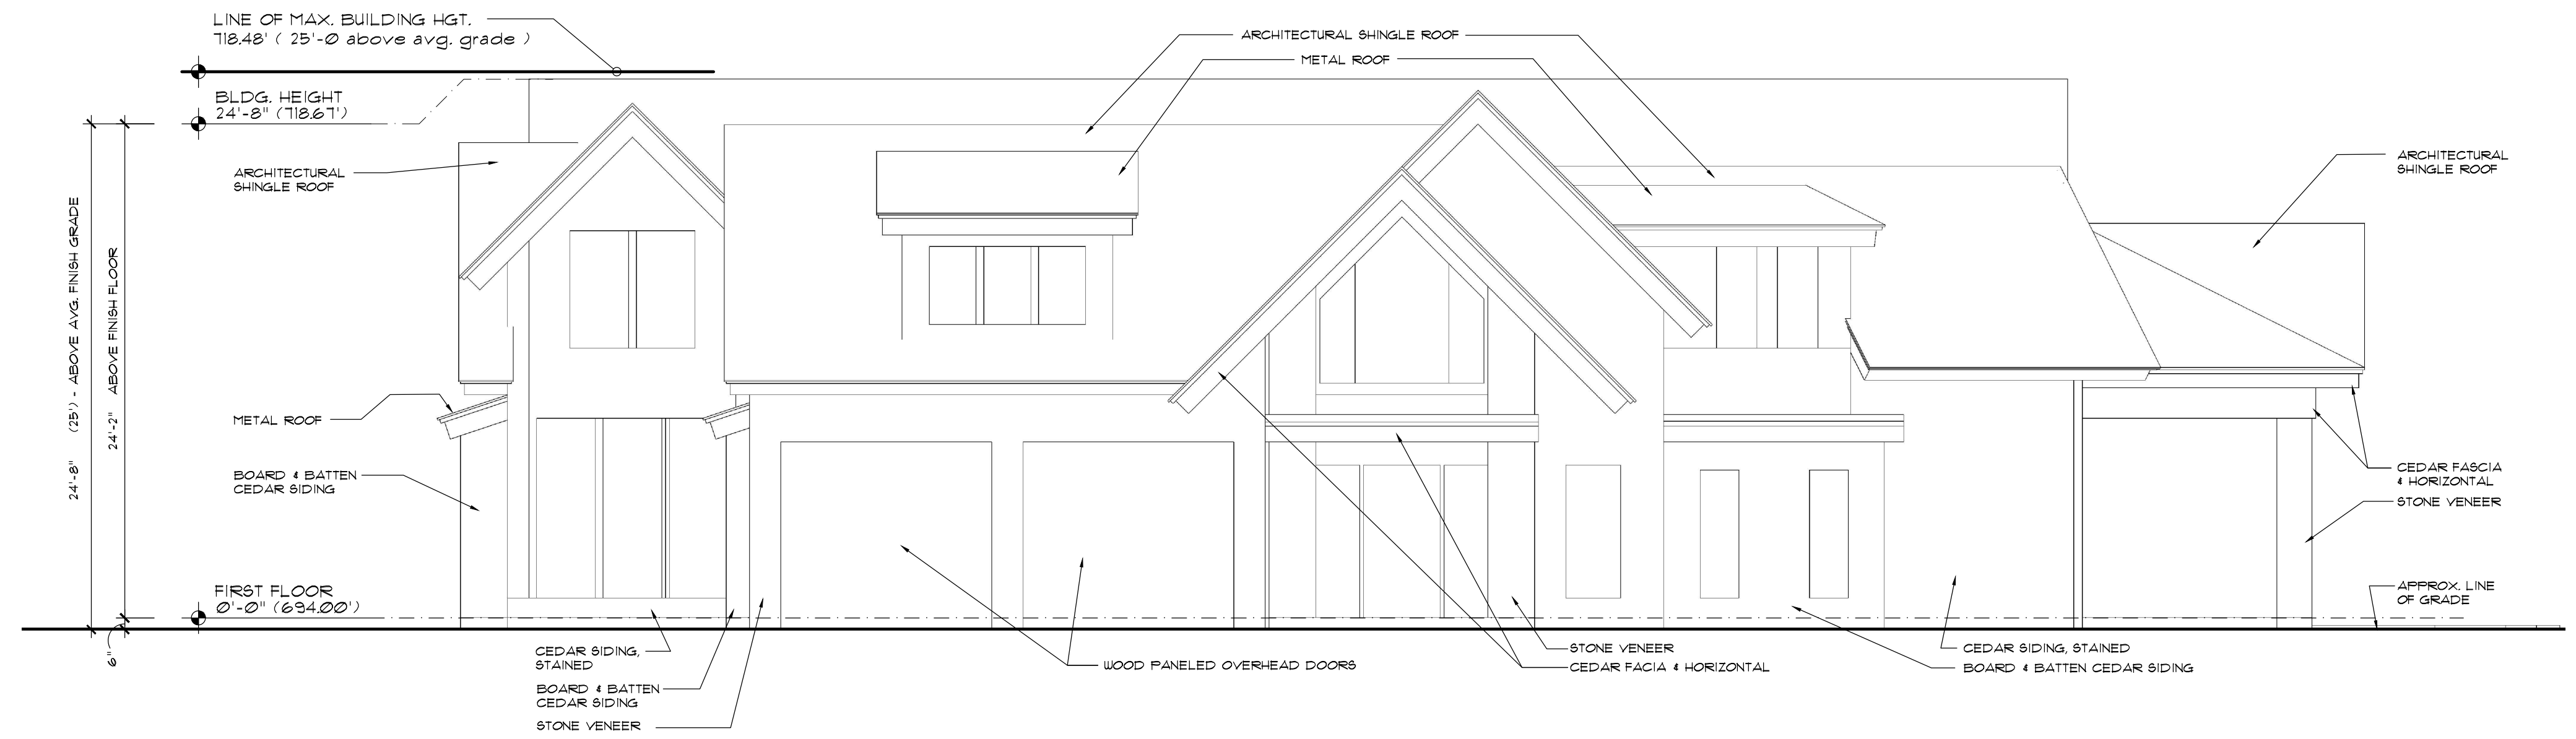

2
A2
EAST ELEVATION - ROAD SIDE
SCALE: 3/16" = 1'-0"

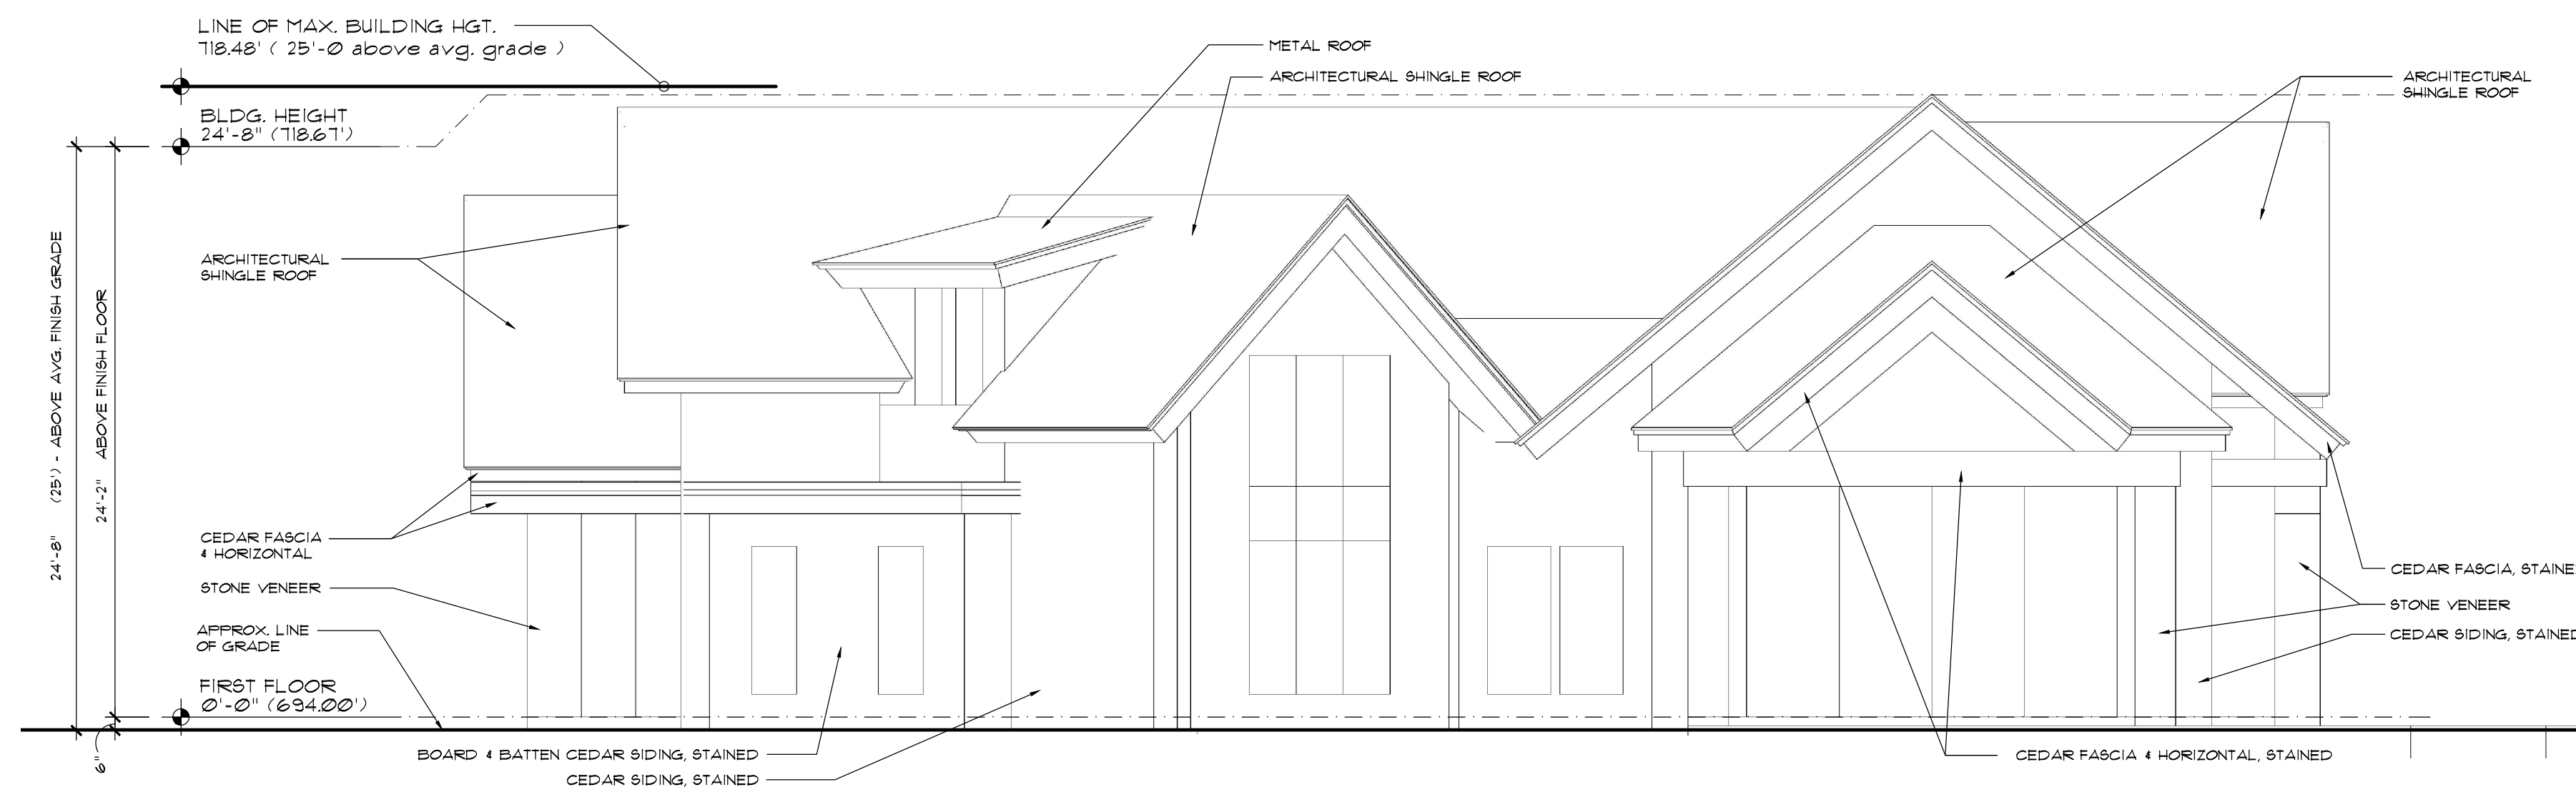

3
A2
SOUTH ELEVATION
SCALE: 3/16" = 1'-0"



1
A2
WEST ELEVATION - LAKE SIDE
SCALE: 3/16" = 1'-0"