




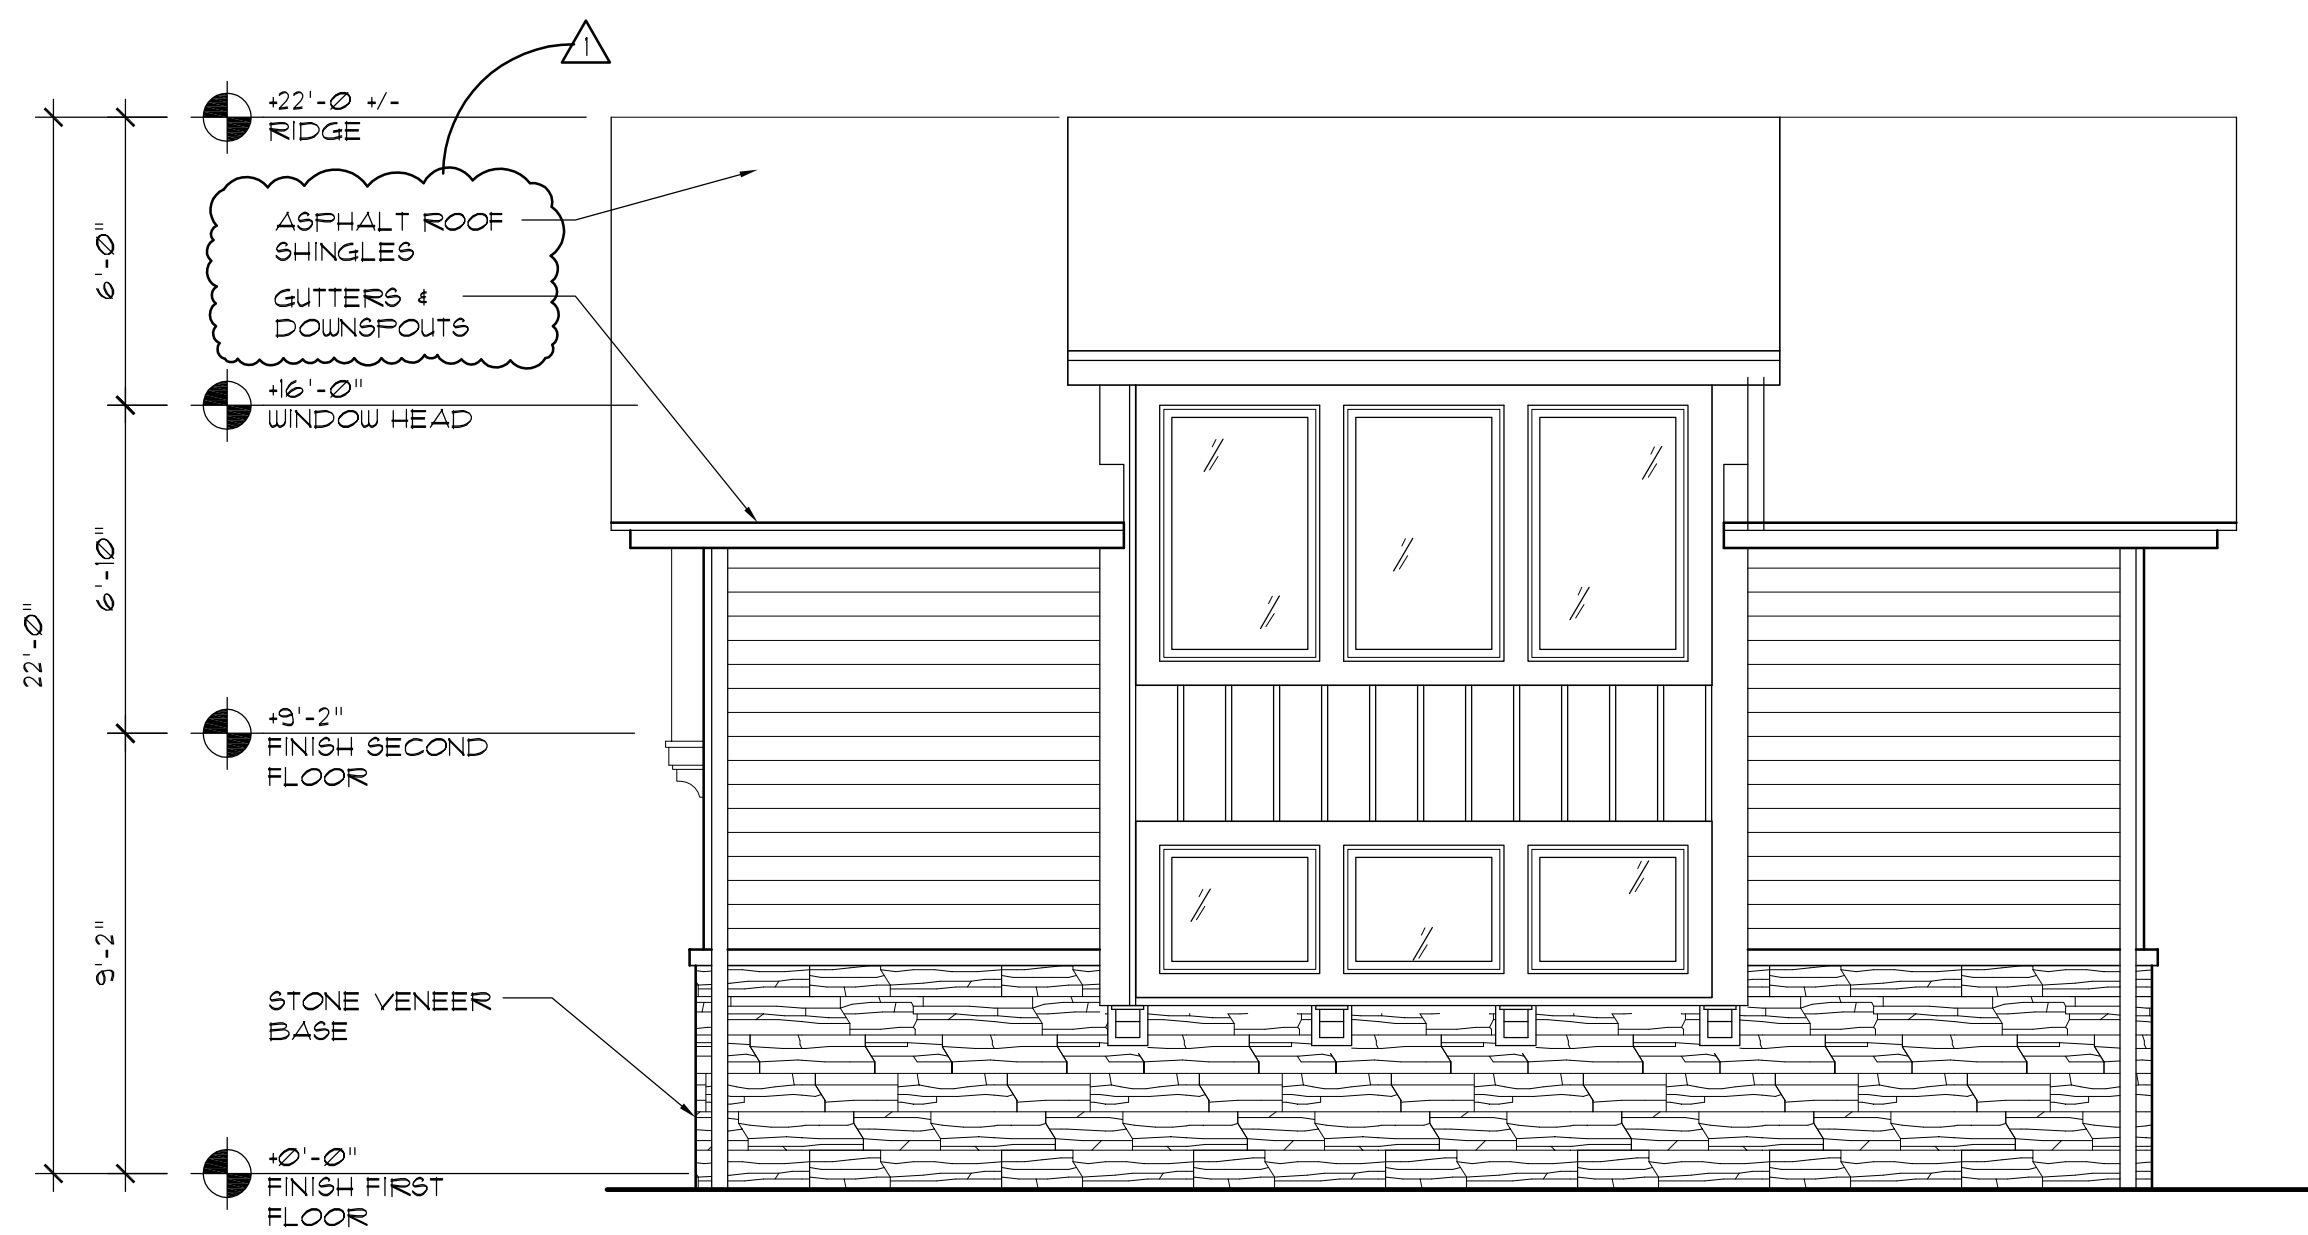


1 EAST ELEVATION
SCALE: 1/4"=1'-0"

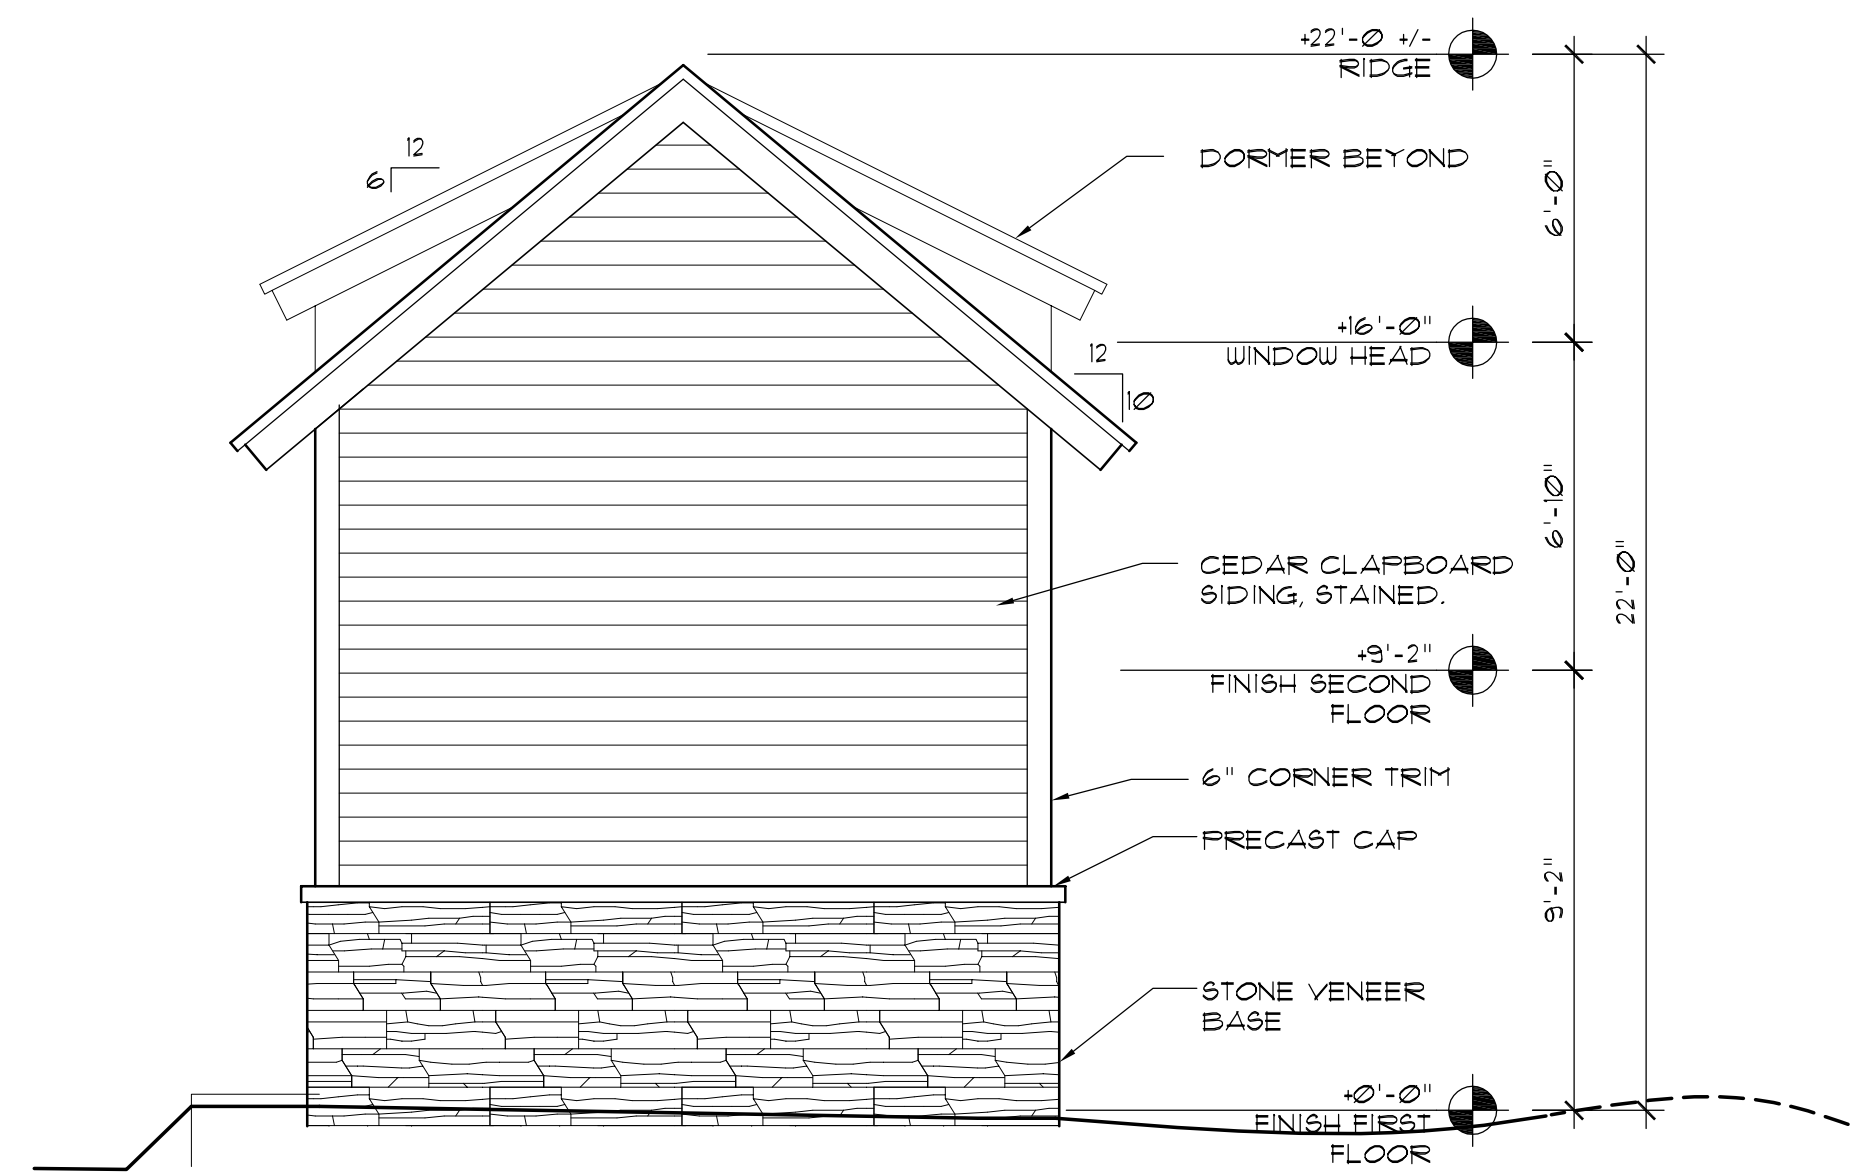


6 NORTH ELEVATION
SCALE: 1/4"=1'-0"

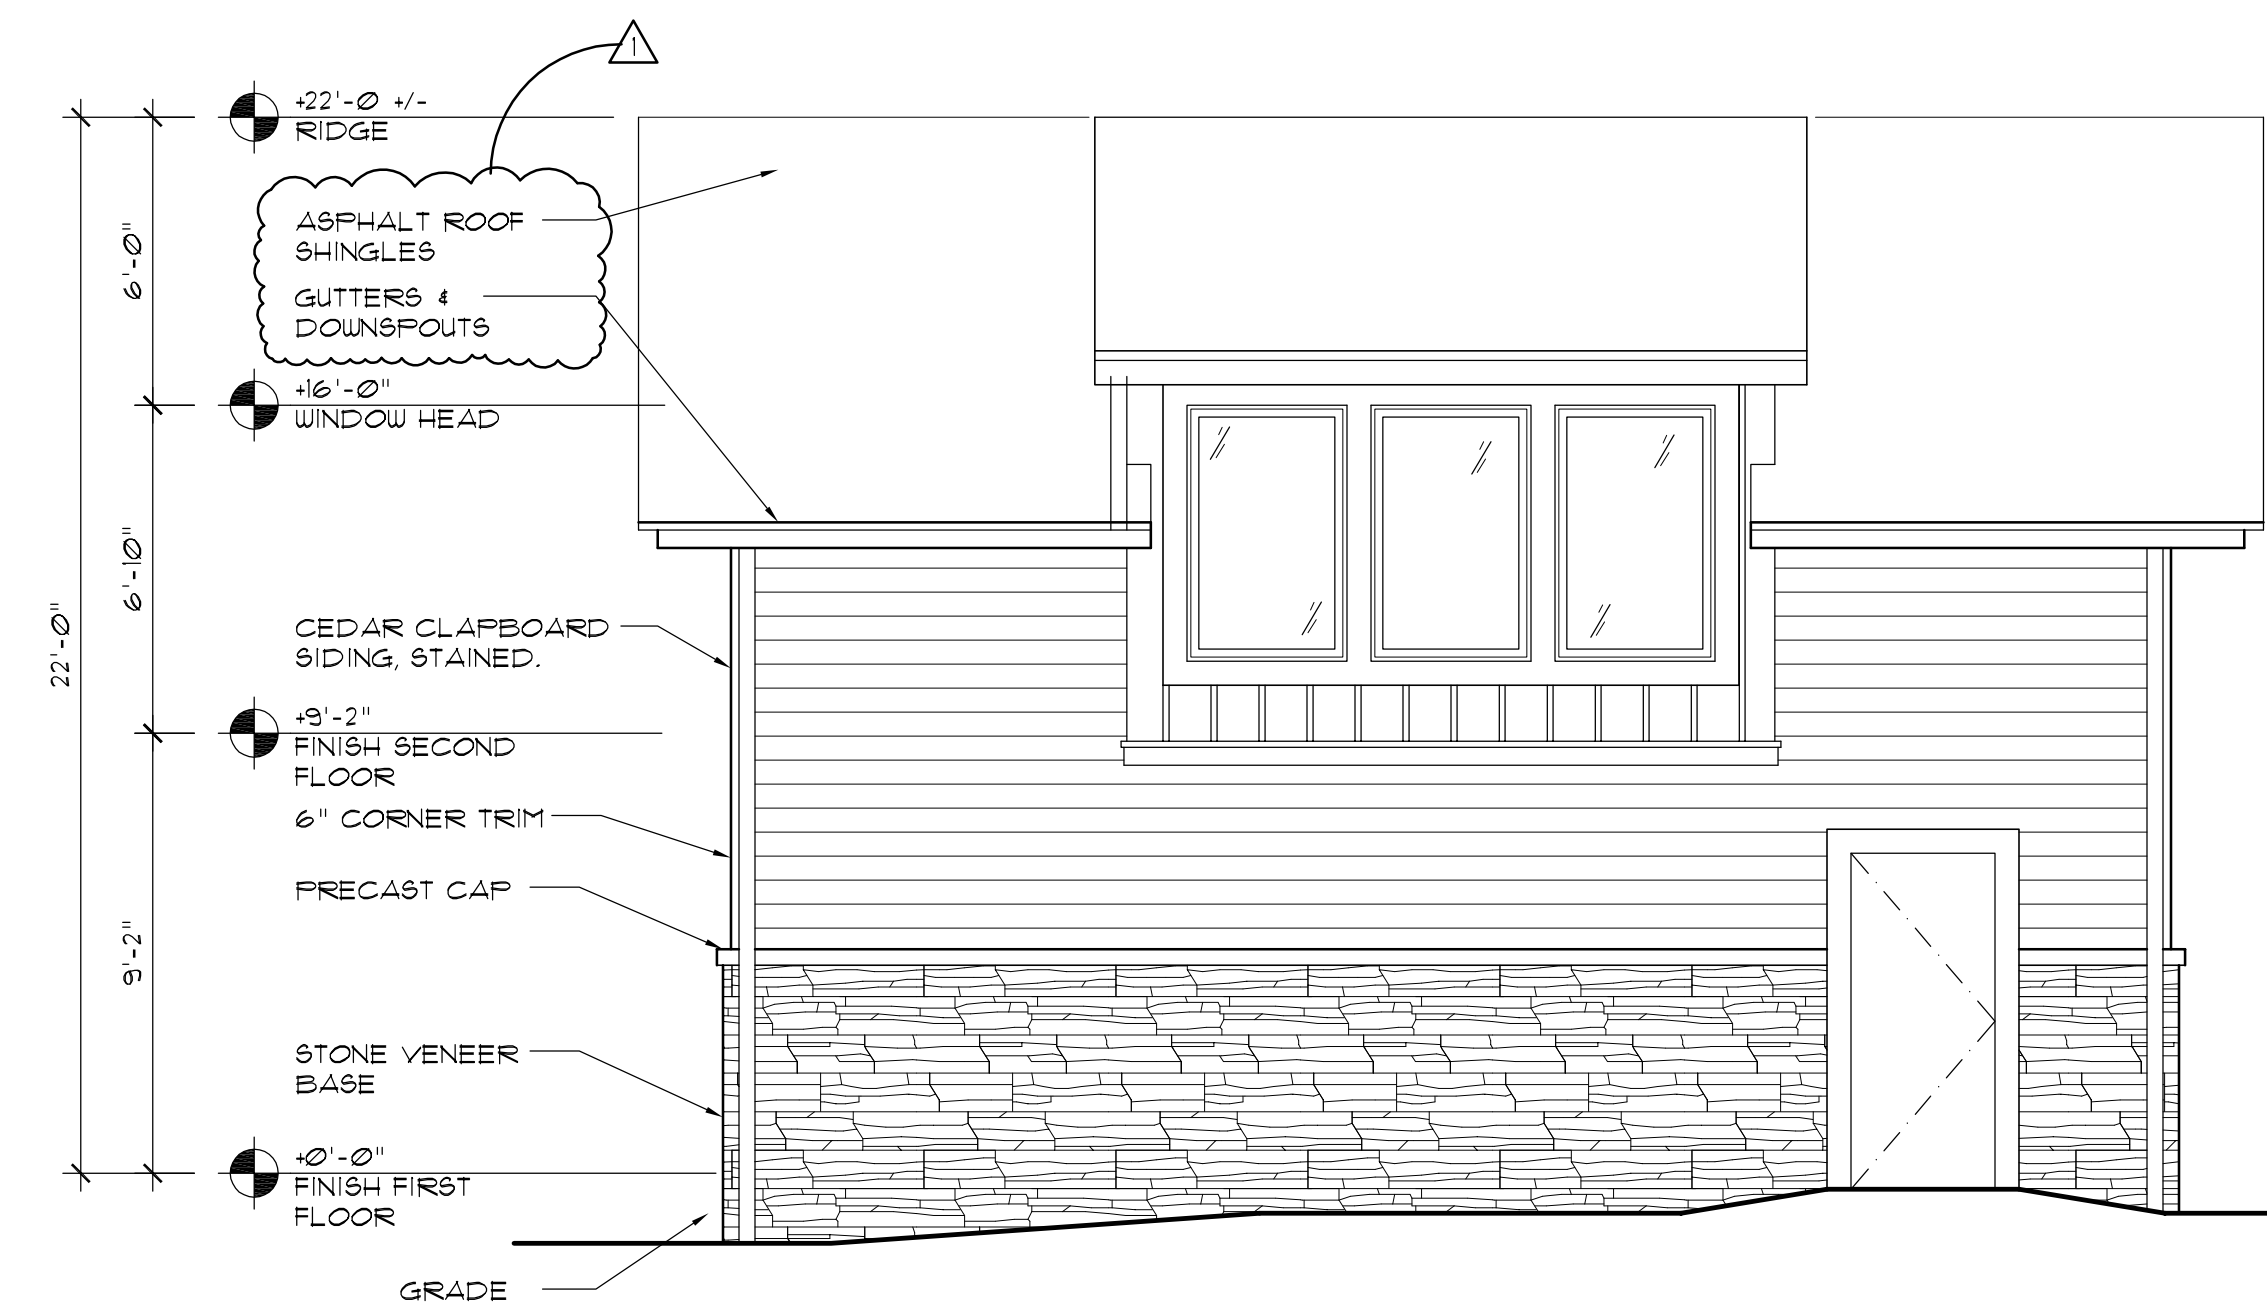


3 WEST ELEVATION
SCALE: 1/4"=1'-0"

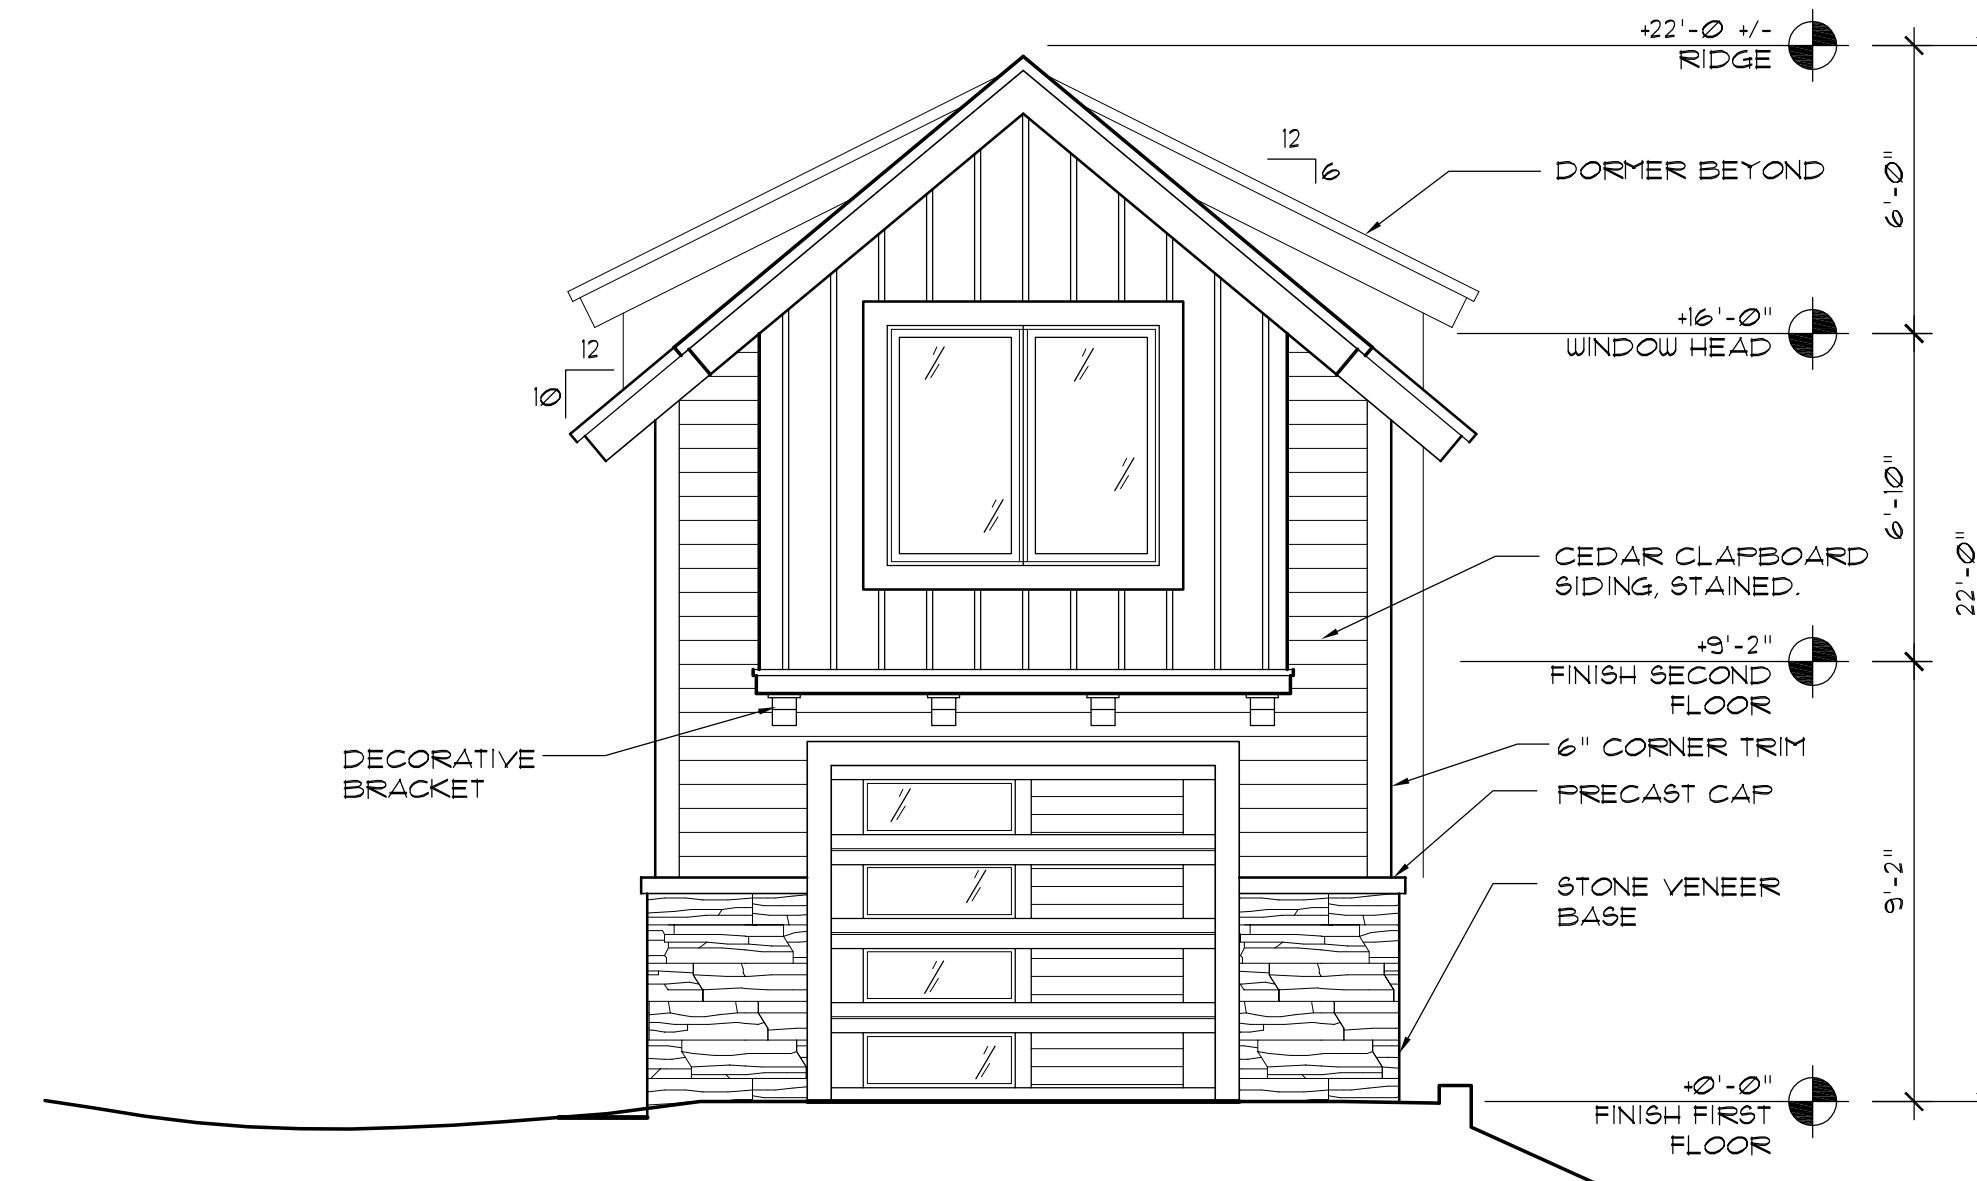


5 SOUTH ELEVATION
SCALE: 1/4"=1'-0"

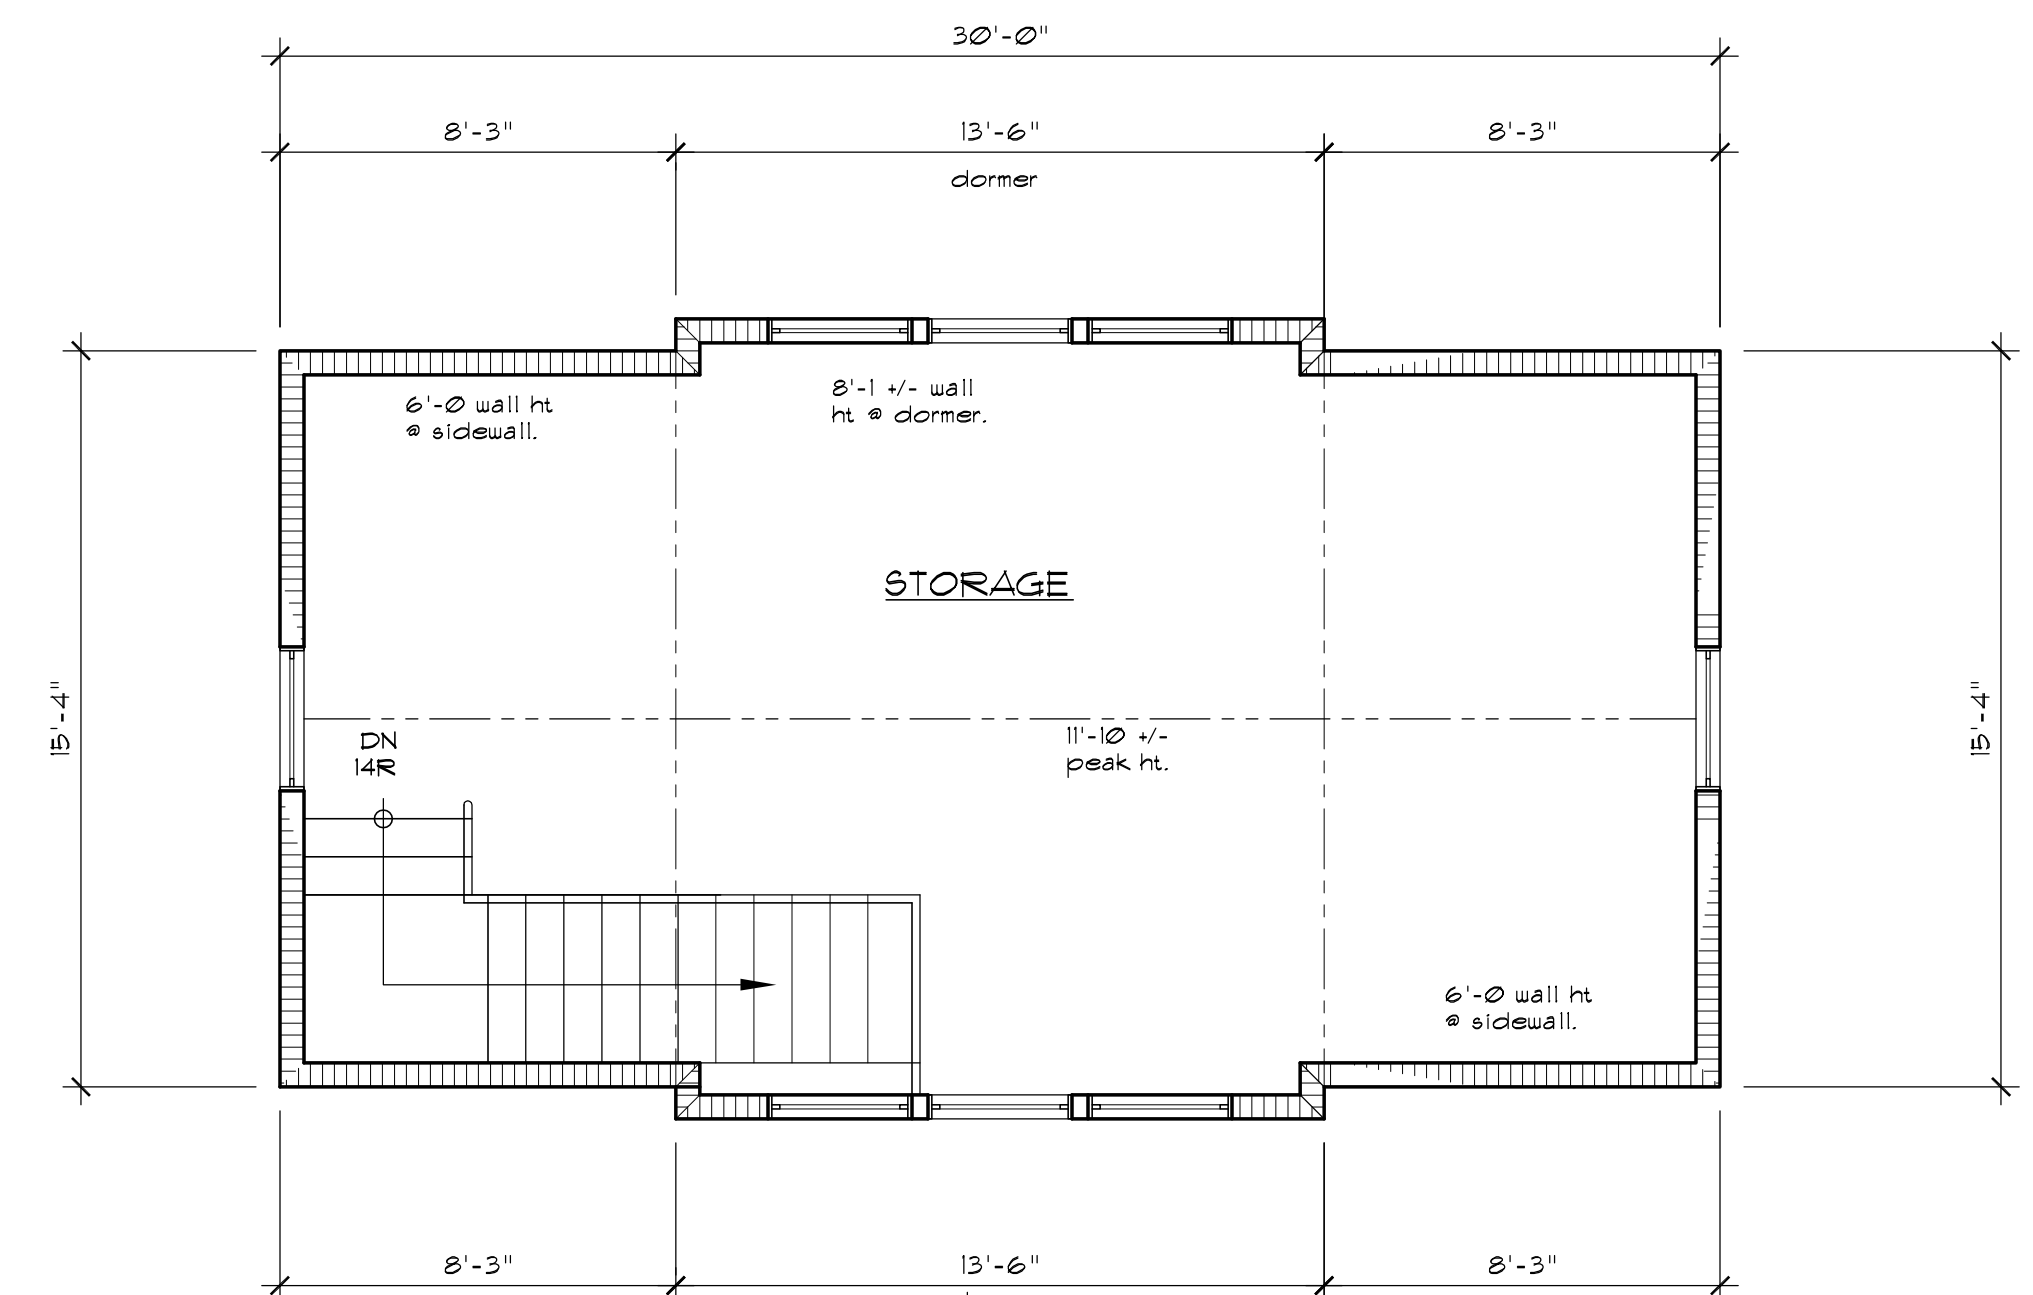

2 UPPER LEVEL PLAN
SCALE: 1/4"=1'-0"

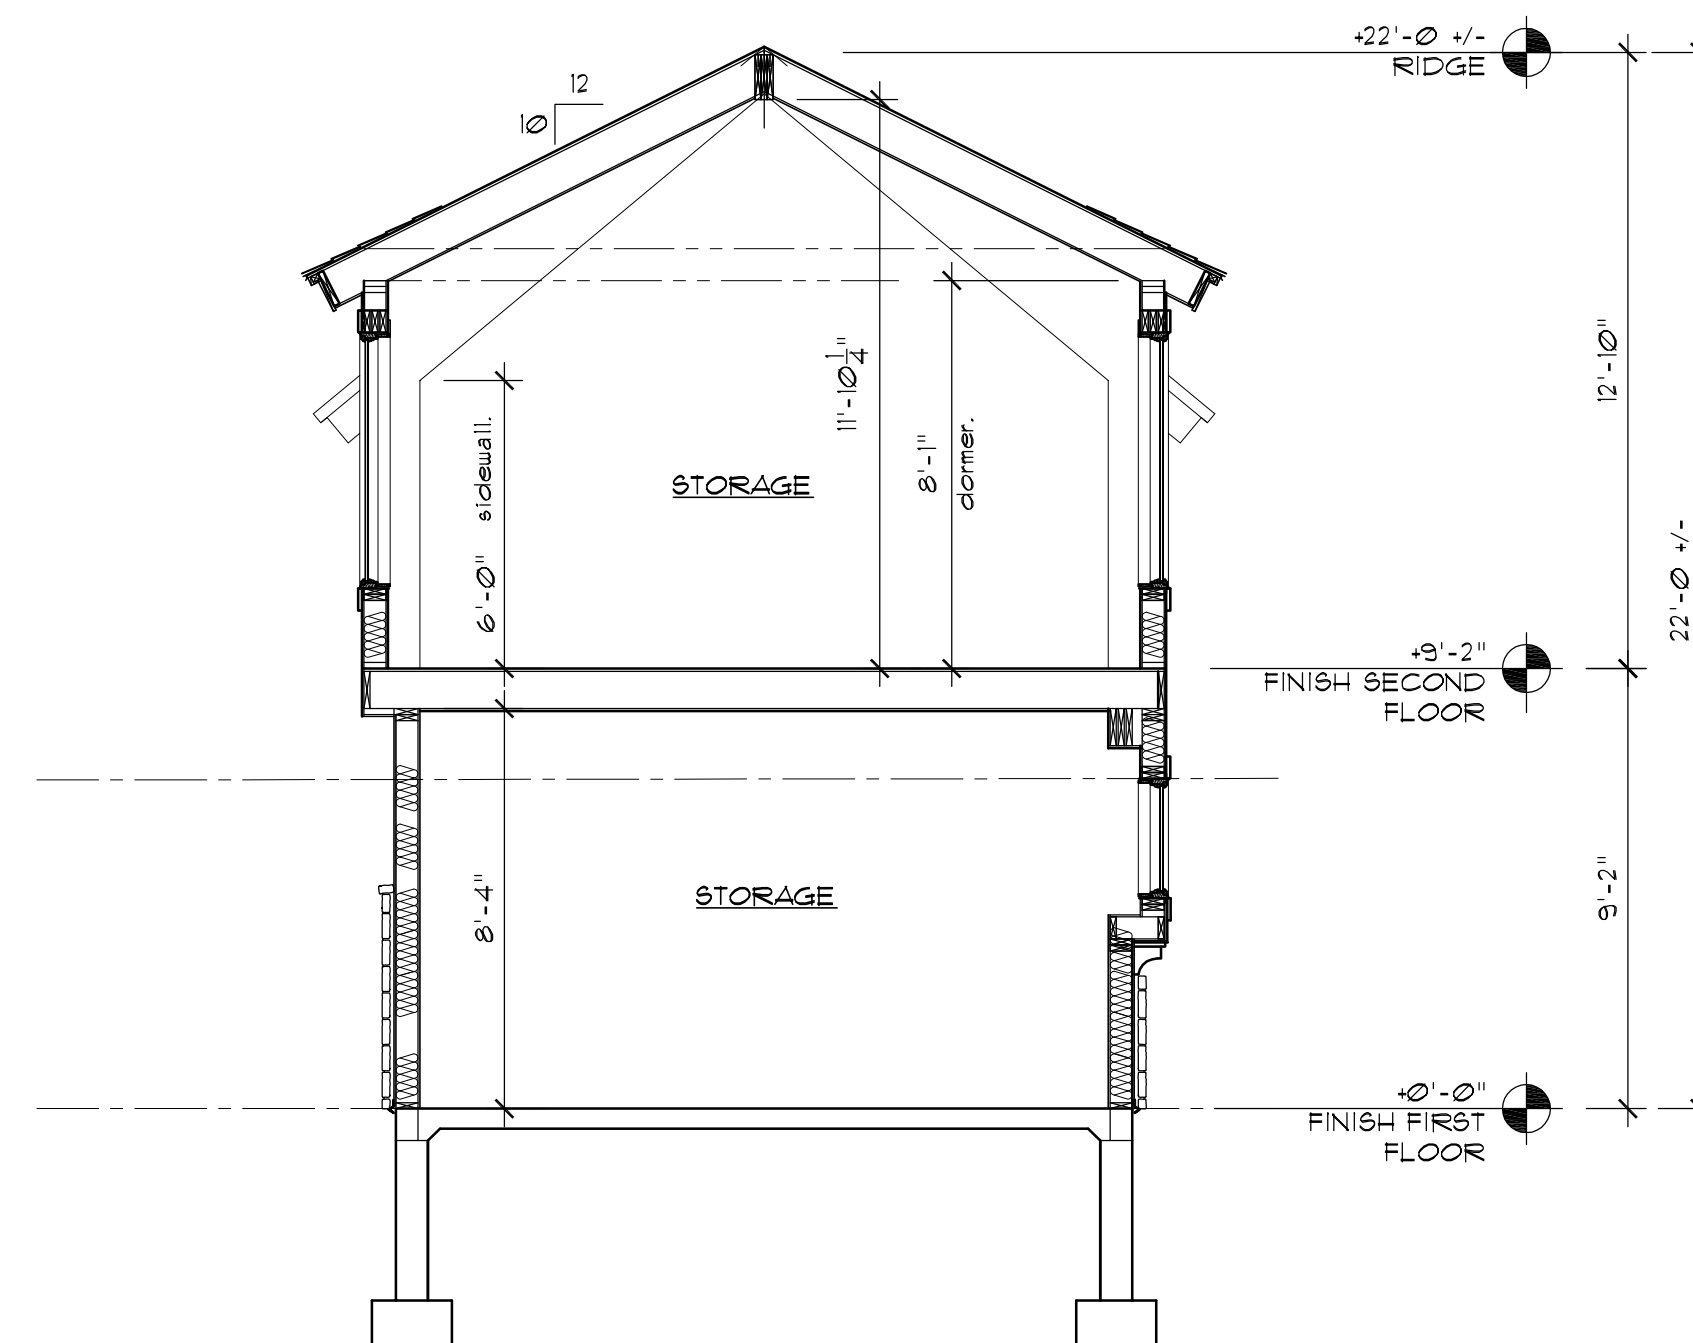

4 BUILDING SECTION
SCALE: 1/4"=1'-0"

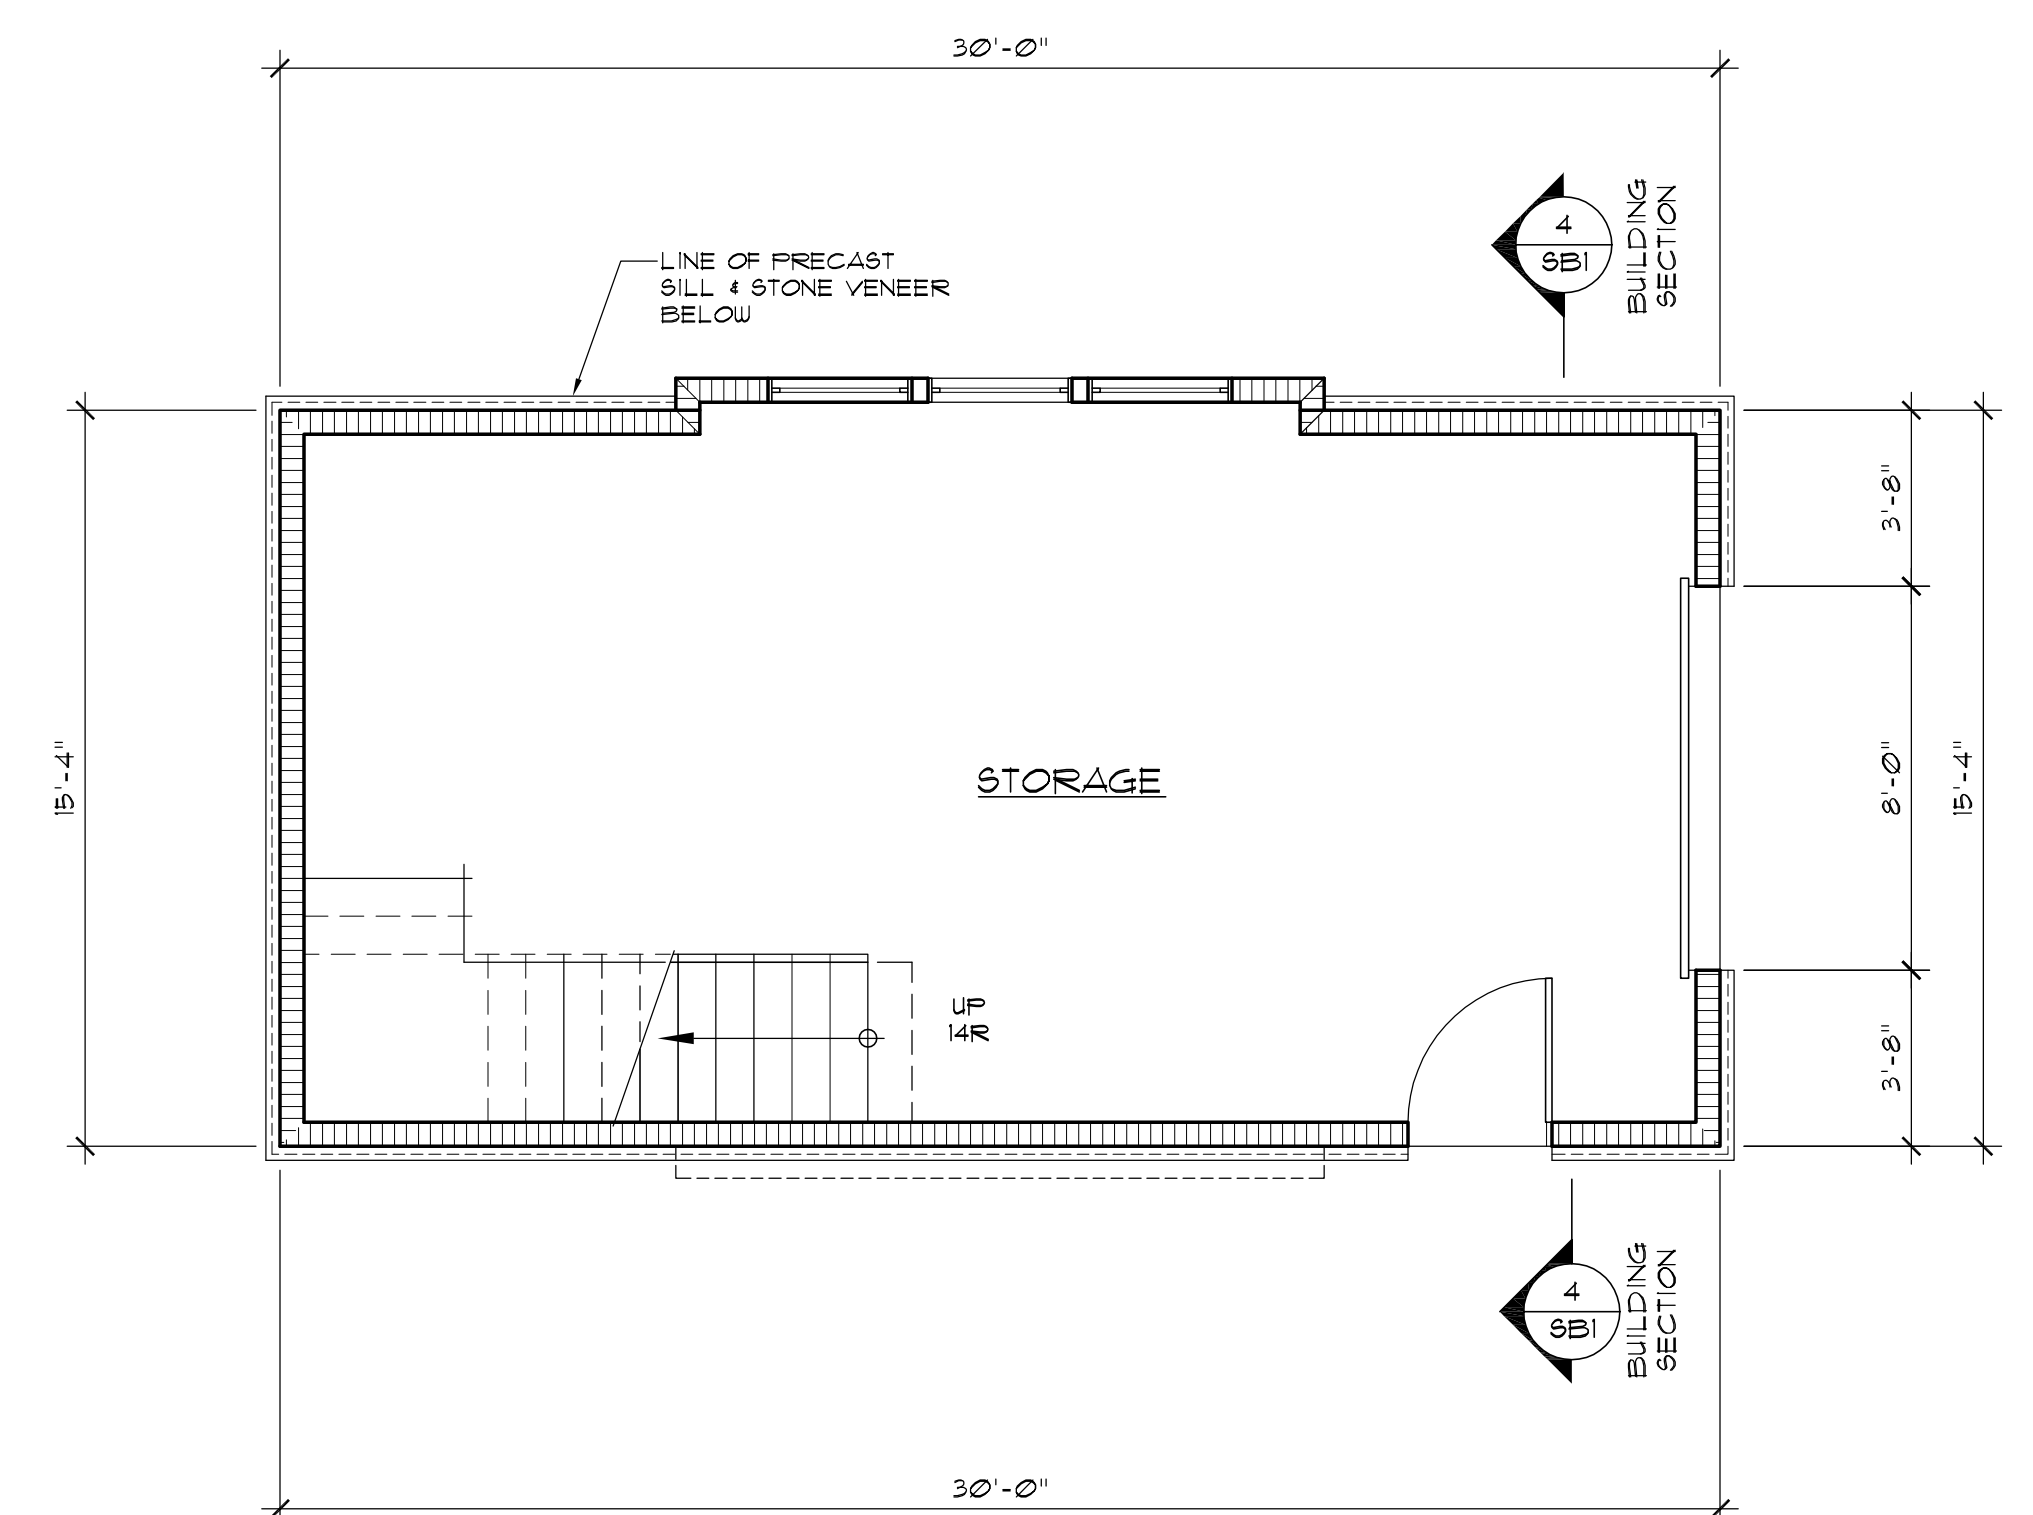

1 FLOOR PLAN
SCALE: 1/4"=1'-0"



HNN
HANLON ARCHITECTS

1300 UNIVERSITY AVENUE
ANN ARBOR, MI 48106
P: 734.763.5577
WWW.HANLONARCHITECTS.COM

BROVITZ RESIDENCE
STORAGE BARN
5265 MENTETH DRIVE
CANANDAIGUA, NEW YORK

REVISIONS:
1 Revision per PRC meeting 8-20-20

DATE: 8-12-20
PROPOSED
STORAGE BARN

DRAWING TITLE:

SB-1

SHEET NO.

PROJECT NO. 19-126