

QUAN	SYMBOL	BOTANICAL NAME	COMMON NAME	SIZE	ROOT
TREES					
1	TT	LIRIODENDRON TULIPIFERA	TULIPTREE	2.5-3"	B&B
1	KD	CORNUS KOUSA	KOUSA DOGWOOD	2.5-3"	B&B
1	LP	PLATANUS ACERIFOLJA	LONDON PLANE	2.5-3"	B&B
ORNAMENTAL TREES					
1	BJM	ACER PALMATUM	BLOODGOOD JAPANESE MAPLE	2.5"	B&B
1	GJM	ACER PALMATUM DISSECTUM	GREEN THREAD JAPANESE MAPLE	2.5"	B&B
2	PTH	HYDRANGEA PANICULATA	TREE HYDRANGEA	48"	CON'T
SHRUBS					
17	GVB	BUXUS 'GREEN VELVET'	GREEN VELVET BOXWOOD	20"	#5
4	LH	HYDRANGEA 'LIMELIGHT'	LIMELIGHT HYDRANGEA	36"	#10
4	AH	HYDRANGEA ARBORESCENS	ANNABELLE HYDRANGEA	24"	#5
2	GTC	CHAMAECYPARIS PISIFERA	GOLD THREAD CHAMAECYPARIS	30"	#7
2	LQ	HYDRANGEA 'LITTLE QUICK'	LITTLE QUICKFIRE	30"	#5
8	FC	RHUS AROMATICA	FRAGRANT SUMAC		#3
4	ES	HYDRANGEA MACROPHYLLA	ENDLESS SUMMER	18-24"	#5

DO NOT HEAVILY PRUNE THE TREE AT PLANTING. PRUNE ONLY CROSSOVER LIMBS, CO-DOMINANT LEADERS, AND BROKEN OR DEAD BRANCHES. SOME INTERIOR TWIGS AND LATERAL BRANCHES MAY BE PRUNED, HOWEVER, DO NOT REMOVE THE TERMINAL BUDS OF BRANCHES THAT EXTEND TO THE EDGE OF THE CROWN.

SET TOP OF ROOT BALL AT LEAST 25-50 MM (1-2 IN.) ABOVE GRADE (OR HIGHER IN SLOWLY DRAINING SOILS).


EACH TREE MUST BE PLANTED SUCH THAT THE TRUNK FLARE IS VISIBLE AT THE TOP OF THE ROOT BALL.

50 MM (2 IN.) MULCH: DO NOT PLACE MULCH IN CONTACT WITH TREE TRUNK. MAINTAIN THE MULCH WEED-FREE FOR A MINIMUM OF THREE YEARS AFTER PLANTING.

ALL STAKES SHALL BE DRIVEN OUTSIDE THE EDGE OF THE ROOT BALL.

IF PLANT IS SHIPPED WITH A WIRE BASKET AROUND THE ROOT BALL, CUT THE WIRE BASKET IN FOUR PLACES AND FOLD DOWN 200 MM (8 IN.) INTO PLANTING HOLE.

L3 DECIDUOUS TREE PLANTING DETAIL  
TYPICAL INSTALLATION - 3" (75MM) CALIPER OR LESS N.T.S.

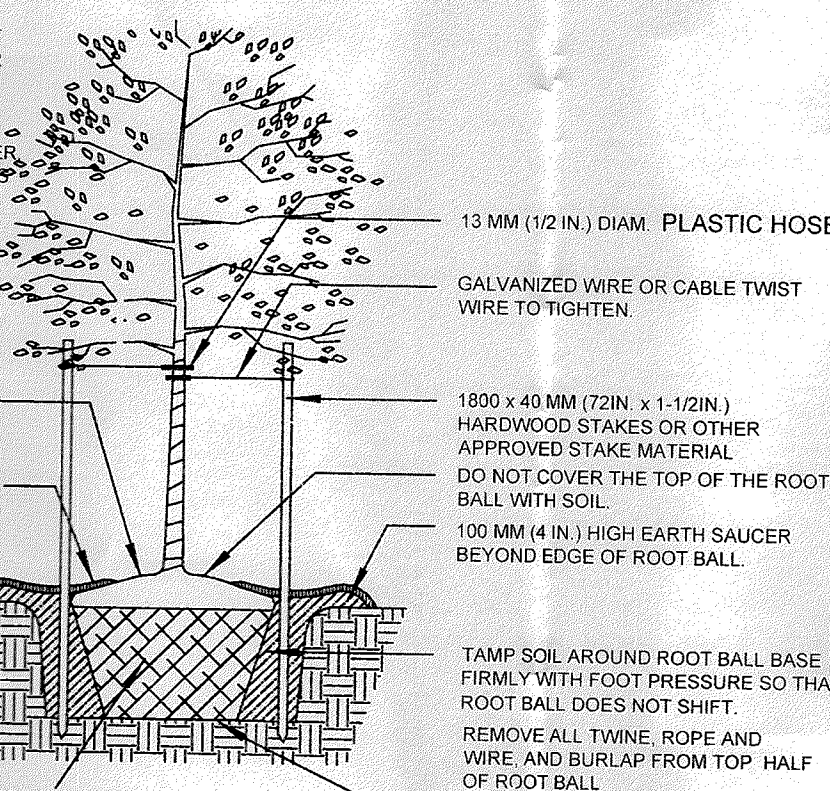

PLANT HEIGHT SHALL BE MEASURED FROM FINISHED GRADE TO THE UPPER MAIN BODY OF THE PLANT.

SHRUBS PLANTED IN GROUPS SHALL BE SET IN CONTINUOUS BEDS AS SHOWN ON PLAN.

PLANTING METHOD ILLUSTRATED SHALL APPLY EQUALLY TO BARE-ROOT STOCK & BALLED & BURLAP STOCK.


SET SHRUBS 50 MM (2") HIGHER THAN SURROUNDING GRADE TO ALLOW FOR SETTLEMENT.

DO NOT COVER THE TOP OF THE ROOT BALL WITH SOIL.

SCARIFY & IRRIGATE INSIDE OF SHRUB PLANTING PIT PRIOR TO PLANTING.

EXCAVATE & PREPARE PLANTING BED TO 450 MM (18") DEEP OR AS SPECIFIED.


L2 SHRUB PLANTING DETAIL  
TYPICAL INSTALLATION N.T.S.

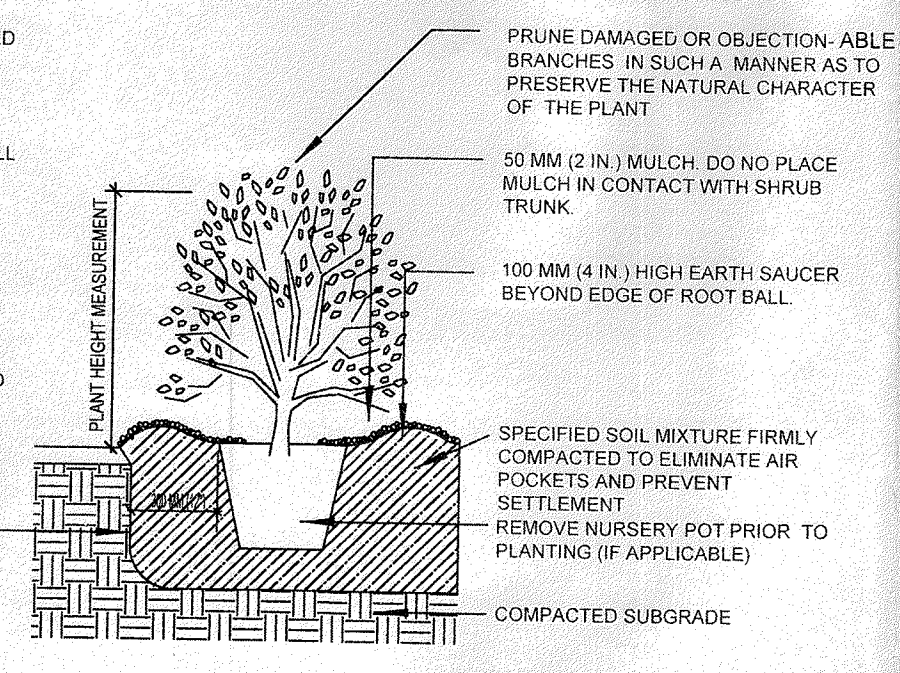

NOTE:  
NO BUILDING PERMIT MAY BE ISSUED UNTIL FINAL SITE PLAN APPROVAL HAS BEEN GRANTED AND THE FINAL SITE PLAN SIGNED BY THE PLANNING BOARD CHAIRPERSON.

### ONE STAGE SITE PLAN APPROVAL

PLANNING BOARD CHAIRPERSON	DATE
TOWN HIGHWAY & WATER SUPERINTENDENT	DATE
TOWN ENGINEER	DATE

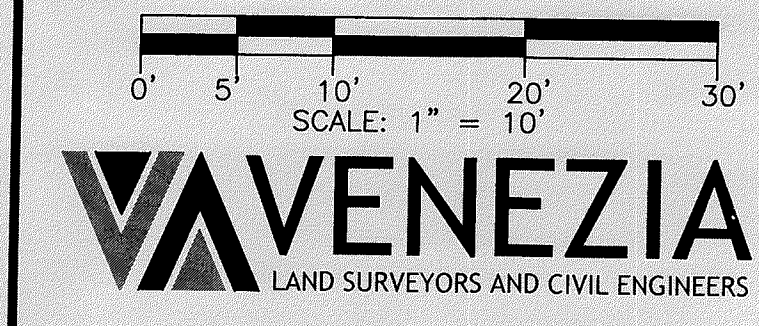

5120 Laura Lane Canandaigua New York, 14424

PER SECTION 7209 OF ARTICLE 145 OF THE NEW YORK STATE EDUCATION LAW IT IS A VIOLATION FOR ANY PERSON TO ALTER ANY DOCUMENT THAT BEARS THE SEAL OF A PROFESSIONAL ENGINEER, UNLESS THE PERSON IS ACTING UNDER THE DIRECTION OF A LICENSED PROFESSIONAL ENGINEER. IF A DOCUMENT BEARING THE SEAL OF AN ENGINEER IS ALTERED, THE ALTERING ENGINEER SHALL AFFIX TO THE DOCUMENT THEIR SEAL AND THE NOTATION "ALTERED BY" FOLLOWED BY THEIR SIGNATURE AND THE DATE OF SUCH ALTERATION, AND A SPECIFIC DESCRIPTION OF THE ALTERATION.

NYS Professional Engineer

Revisions			
NO.	Date	Description	By

NYS Land Surveyor

Drawing Title:  
Site Plan Prepared For:  
  
Owner  
Summerhays  
24 Crestline Drive  
Rochester, NY, 14618  
www.veneziasurvey.com

LANDSCAPING PLAN  
Gregory & Julie Cuvelier  
4691 North Menteth Drive  
Town of Canandaigua  
County of Ontario State of New York  
(585)396-3267 Fax. No. (585) 396-0131

File# 19276  
Scale: 1" = 10'  
T.m. # 140.11-1-14.0  
Date: 06/03/2020  
Sheet:  
L-1  
E-mail erin@veneziasurvey.com