
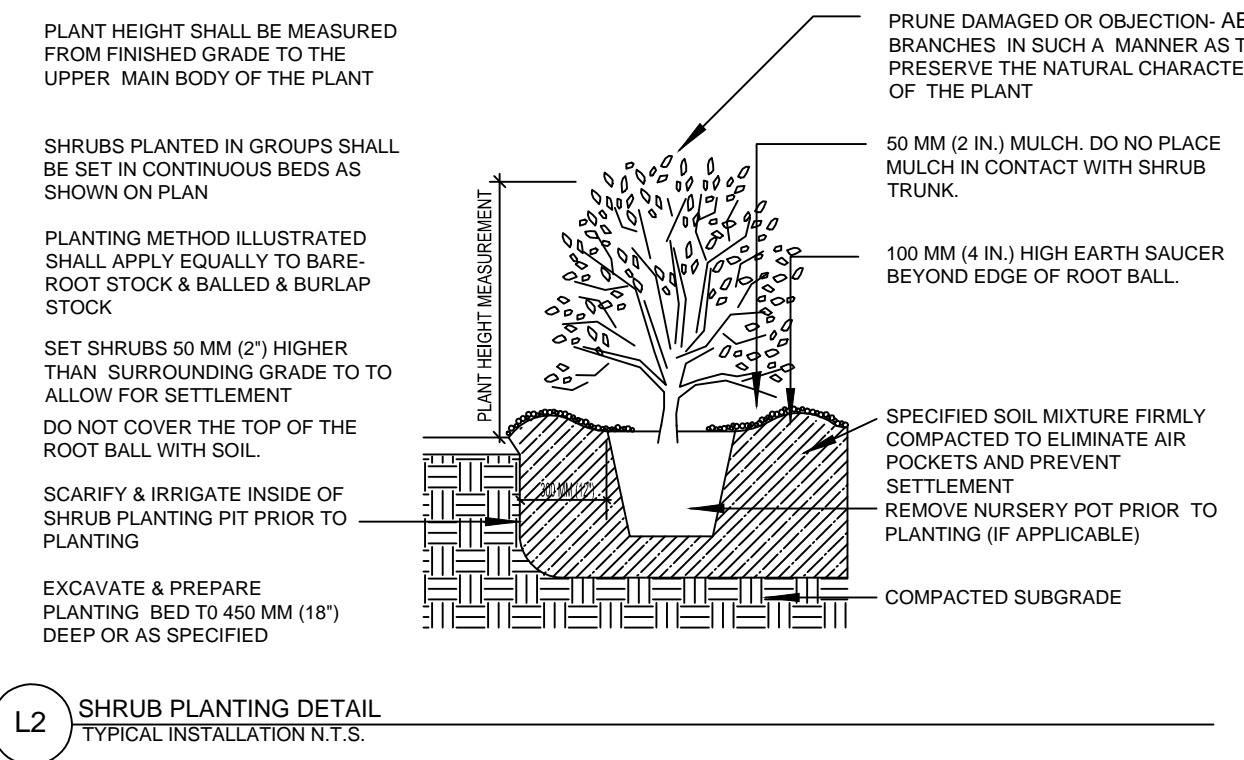



QUAN	SYMBOL	BOTANICAL NAME	COMMON NAME	SIZE	ROOT
TREES					
1	TT	LIRIODENDRON TULIPIFERA	TULIPTREE	2.5-3"	B&B
1	KD	CORNUS KOUSA	KOUSA DOGWOOD	2.5-3"	B&B
1	LP	PLATANUS ACERIFOLIA	LONDON PLANE	2.5-3"	B&B
ORNAMENTAL TREES					
1	BJM	ACER PALMATUM	BLOODGOOD JAPANESE MAPLE	2.5"	B&B
1	GJM	ACER PALMATUM DISSECTUM	GREEN THREAD JAPANESE MAPLE	2.5"	B&B
2	PTH	HYDRANGEA PANICULATA	TREE HYDRANGEA	48"	CON'T
SHRUBS					
17	GVV	BUXUS 'GREEN VELVET'	GREEN VELVET BOXWOOD	20"	#5
4	LH	HYDRANGEA 'LIMELIGHT'	LIMELIGHT HYDRANGEA	36"	#10
4	AH	HYDRANGEA ARBORESCENS	ANNABELLE HYDRANGEA	24"	#5
2	GTC	CHAMAECYPARIS PISIFERA	GOLD THREAD CHAMAECYPARIS	30	#7
2	LQ	HYDRANGEA 'LITTLE QUICK'	LITTLE QUICKFIRE	30"	#5
8	FC	RHUS AROMATICA	FRAGRANT SUMAC		#3
4	ES	HYDRANGEA MACROPHYLLA	ENDLESS SUMMER	18-24"	#5

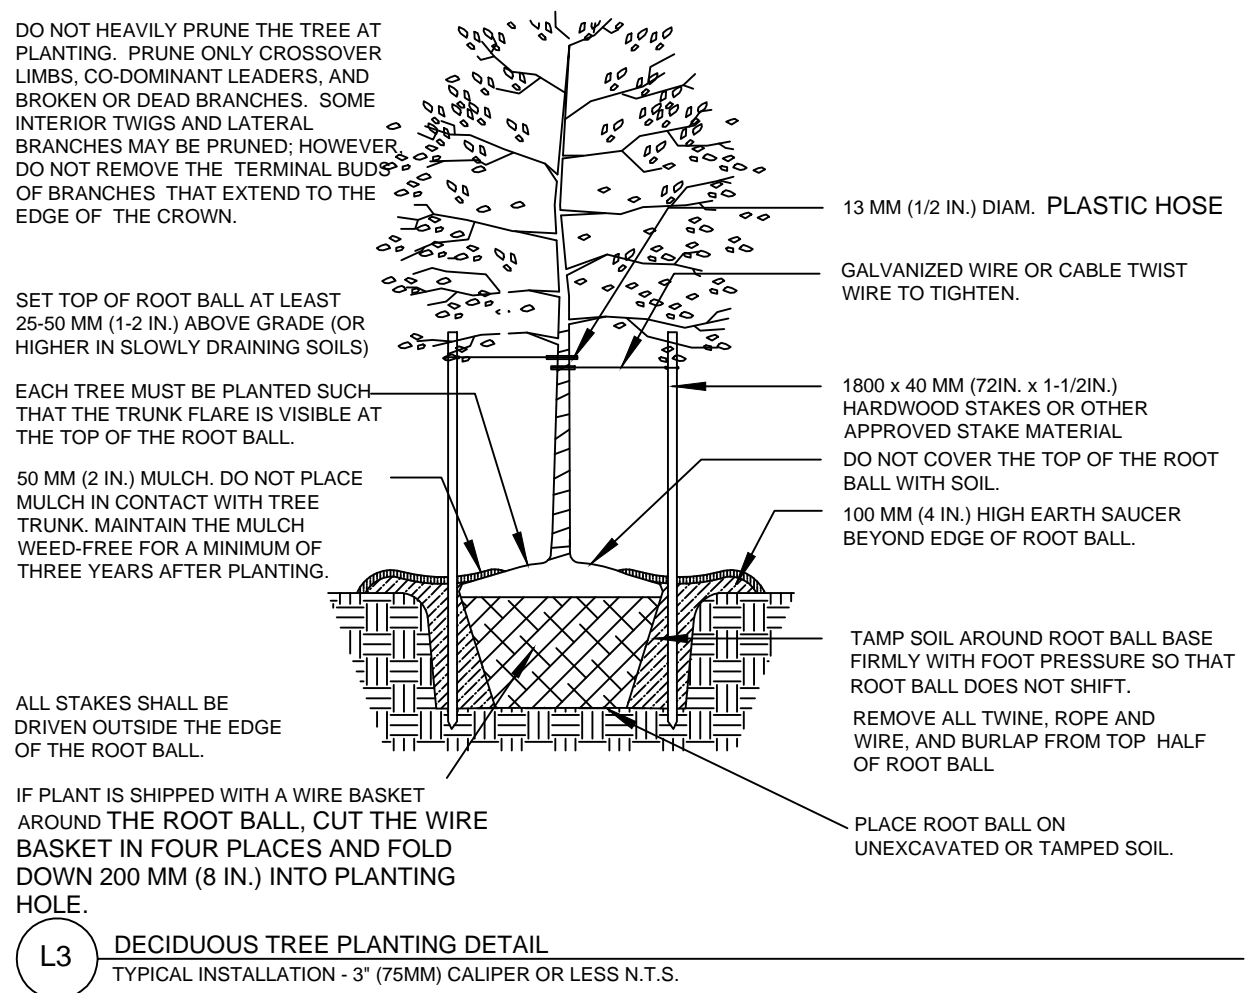

NOTE:  
NO BUILDING PERMIT MAY BE ISSUED UNTIL FINAL SITE PLAN APPROVAL HAS BEEN GRANTED AND THE FINAL SITE PLAN SIGNED BY THE PLANNING BOARD CHAIRPERSON.

ONE STAGE SITE PLAN APPROVAL

PLANNING BOARD CHAIRPERSON	DATE
TOWN HIGHWAY & WATER SUPERINTENDENT	DATE
TOWN ENGINEER	DATE

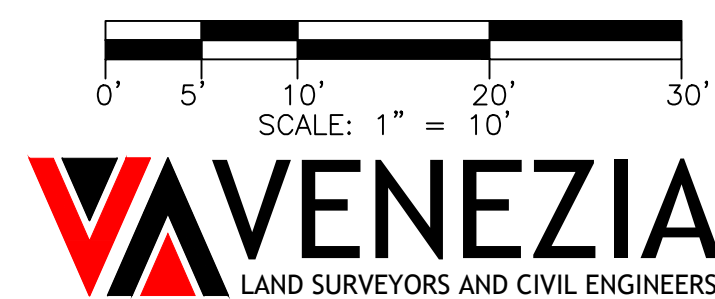

PER SECTION 2209 OF ARTICLE 145 OF THE NEW YORK STATE EDUCATION LAW IT IS A VIOLATION FOR ANY PERSON TO ALTER ANY DOCUMENT THAT BEARS THE SEAL OF A PROFESSIONAL ENGINEER, UNLESS THE PERSON IS ACTING UNDER THE DIRECTION OF A LICENSED PROFESSIONAL ENGINEER. IF A DOCUMENT BEARING THE SEAL OF AN ENGINEER IS ALTERED, THE ALTERING ENGINEER SHALL AFFIX TO THE DOCUMENT THEIR SEAL, AND THE NOTATION "ALTERED BY" FOLLOWED BY THEIR SIGNATURE AND THE DATE OF SUCH ALTERATION, AND A SPECIFIC DESCRIPTION OF THE ALTERATION.

NYS Professional Engineer

Revisions			
NO.	Date	Description	By

NYS Land Surveyor

Drawing Title: LANDSCAPING PLAN

Site Plan Prepared For: Gregory & Julie Cuvelier  
4691 North Menteth Drive  
Town of Canandaigua  
County of Ontario State of New York

Owner: Summerhays  
24 Crestline Drive  
Rochester, NY, 14618

www.veneziasurvey.com (585)396-3267 Fax. No. (585) 396-0131

File# 19276  
Scale: 1" = 10'  
T.m. # 140.11-1-14.0  
Date: 06/03/2020  
Sheet: L-1  
E-mail: erin@veneziasurvey.com