



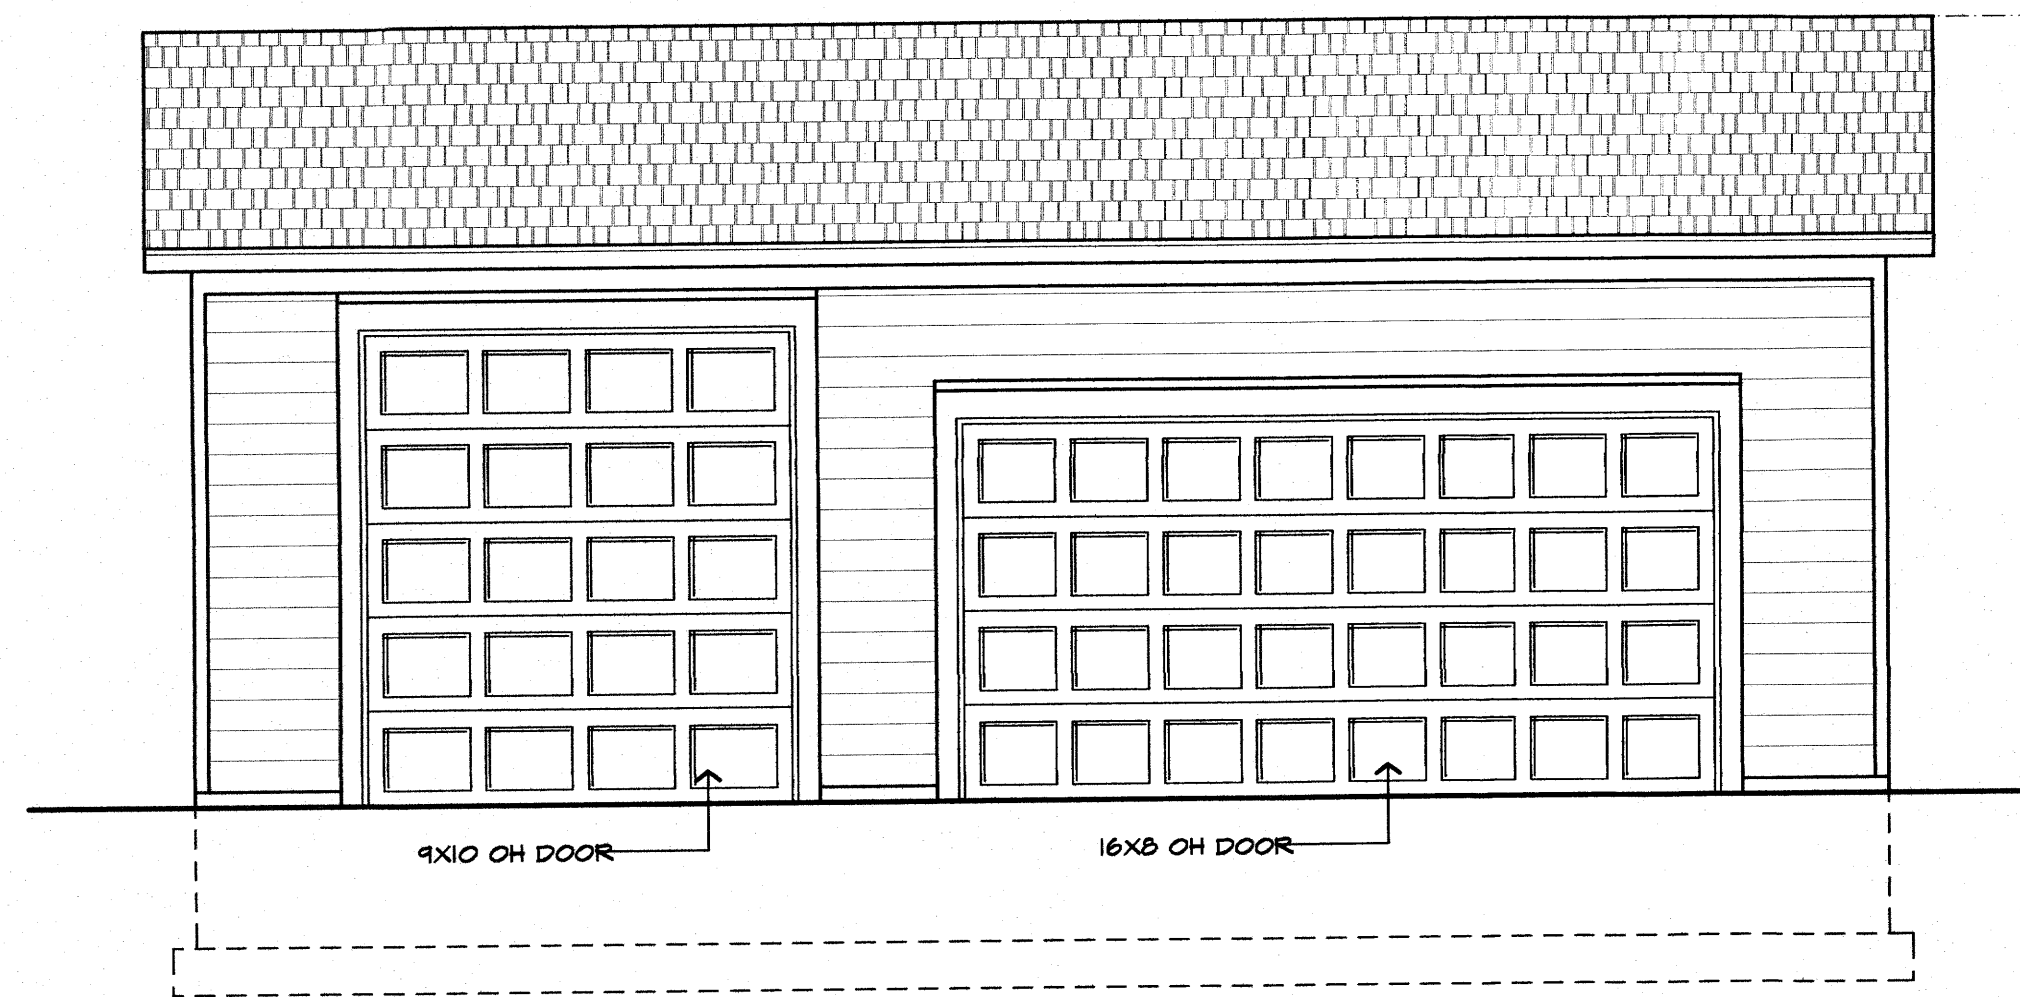


EAST ELEVATION


AREA: 900 SQ FT

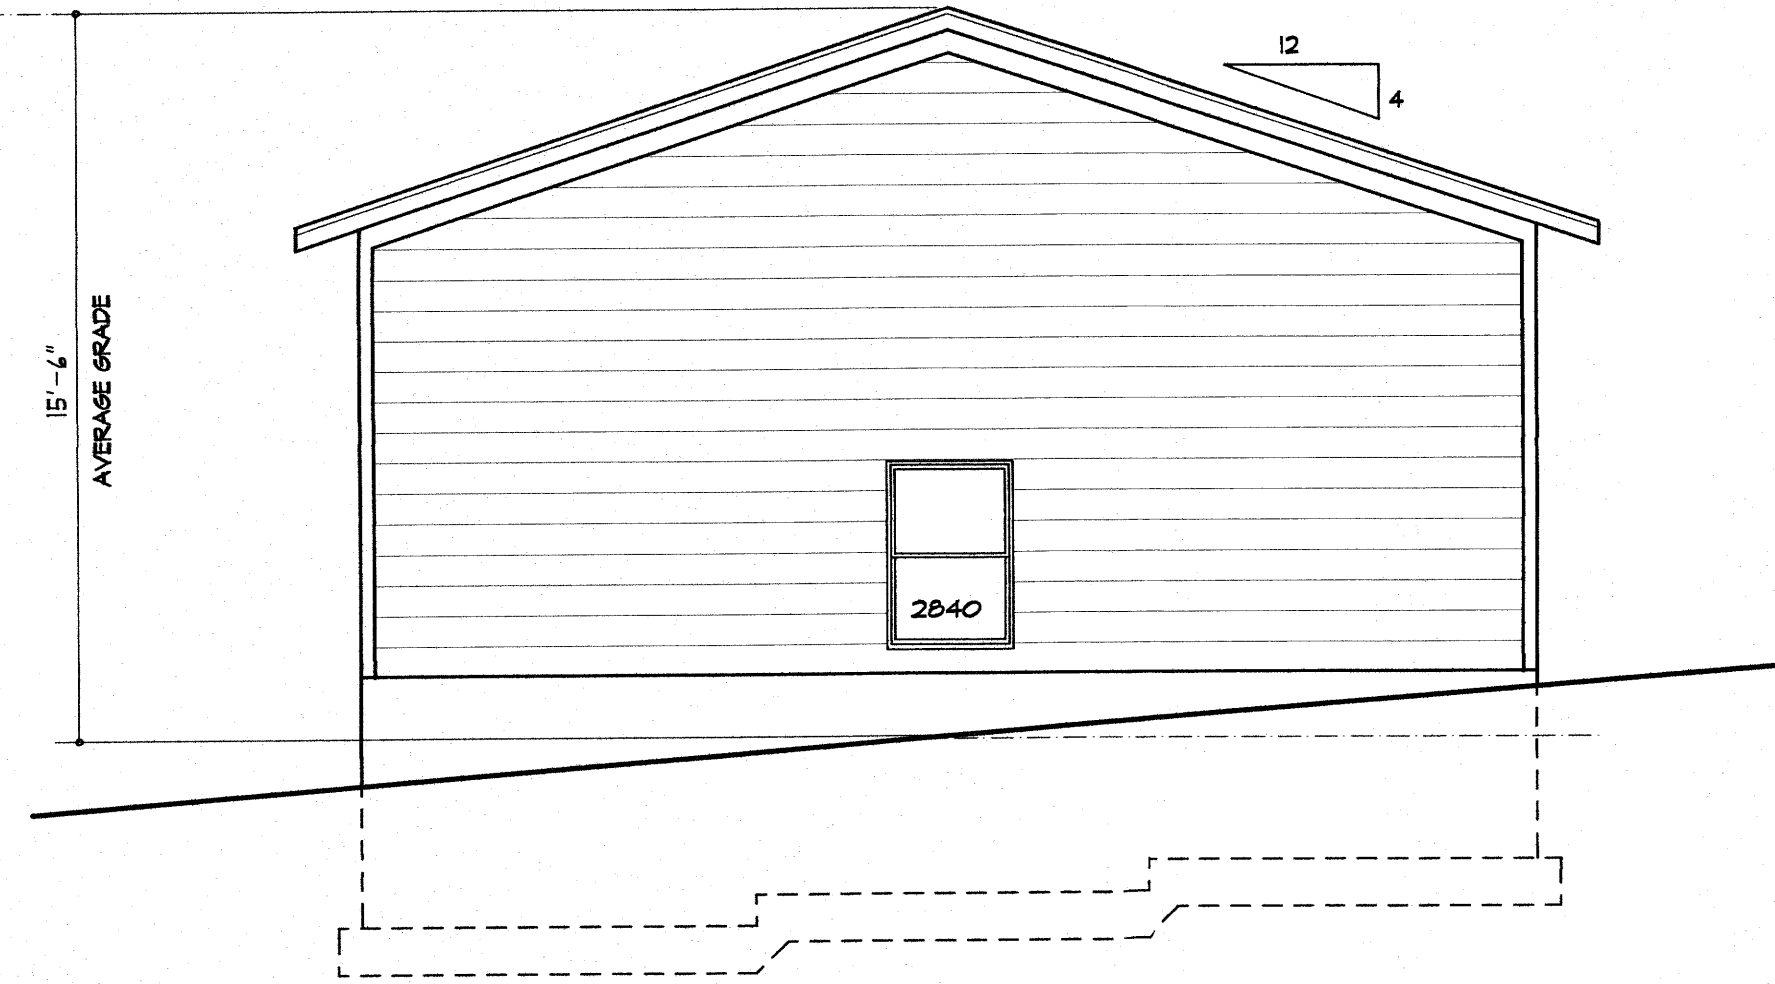



NORTH ELEVATION

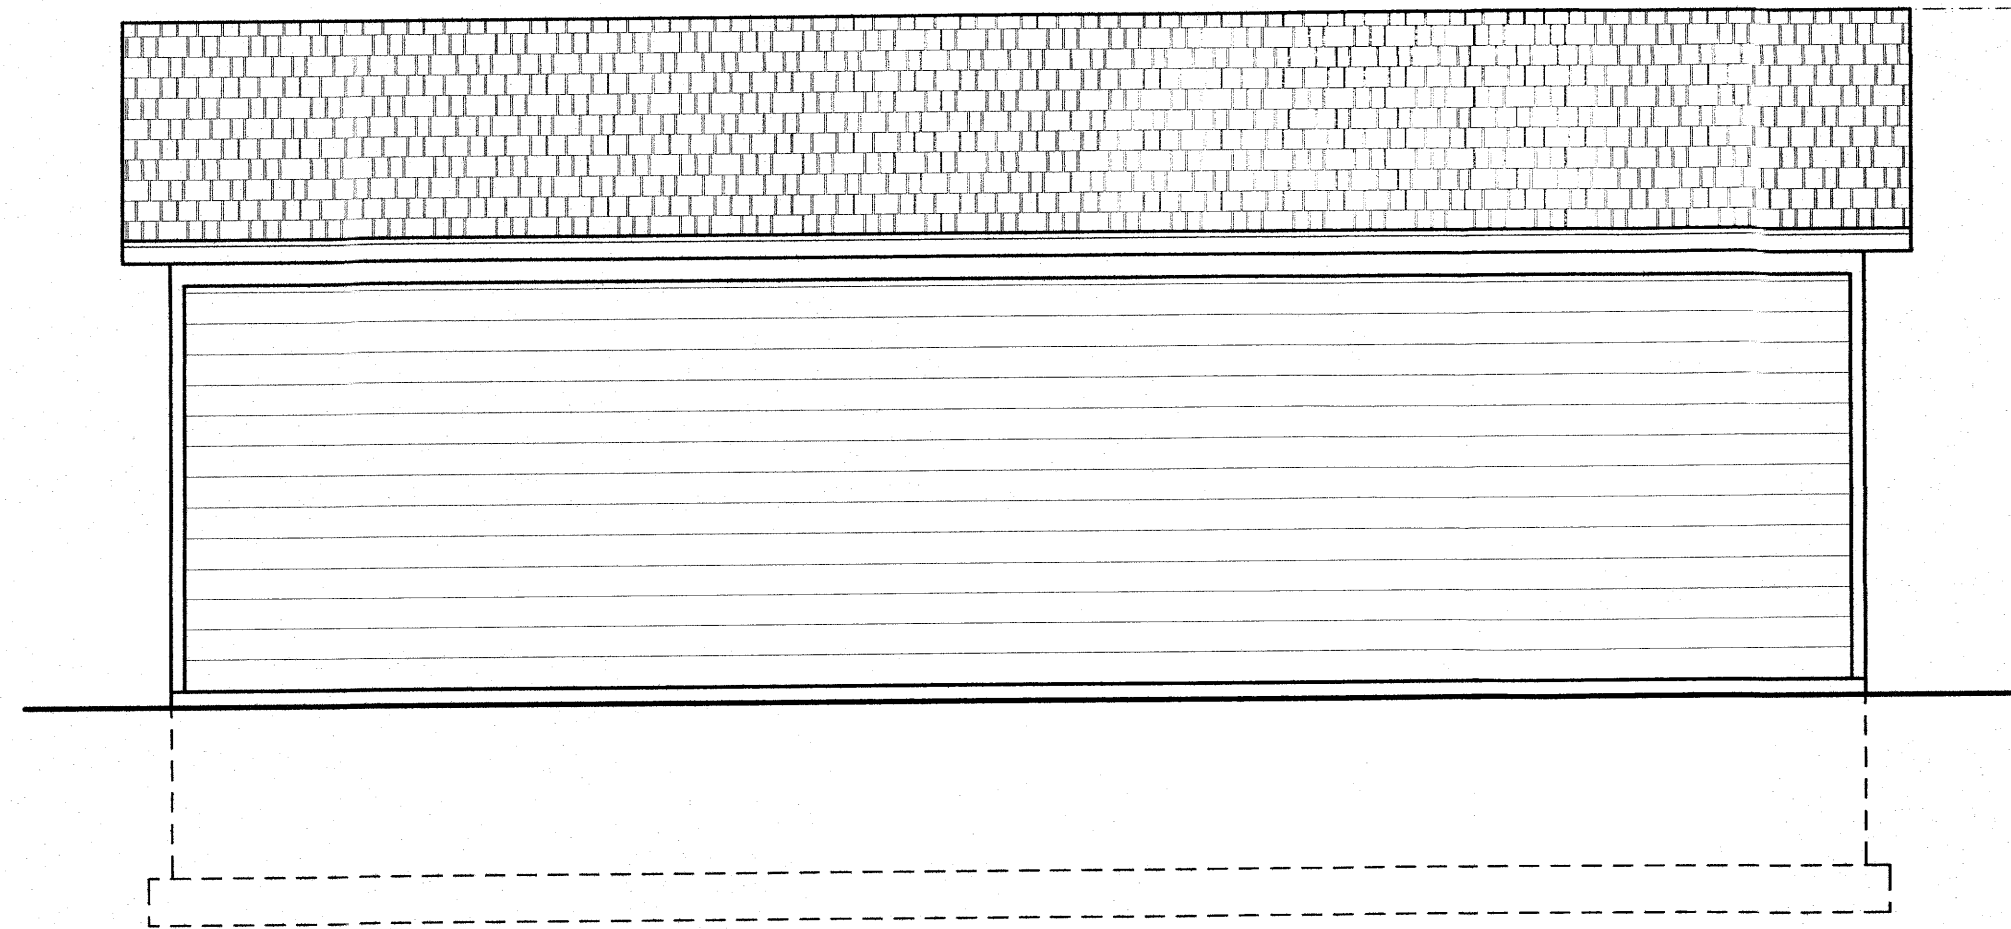


WEST ELEVATION

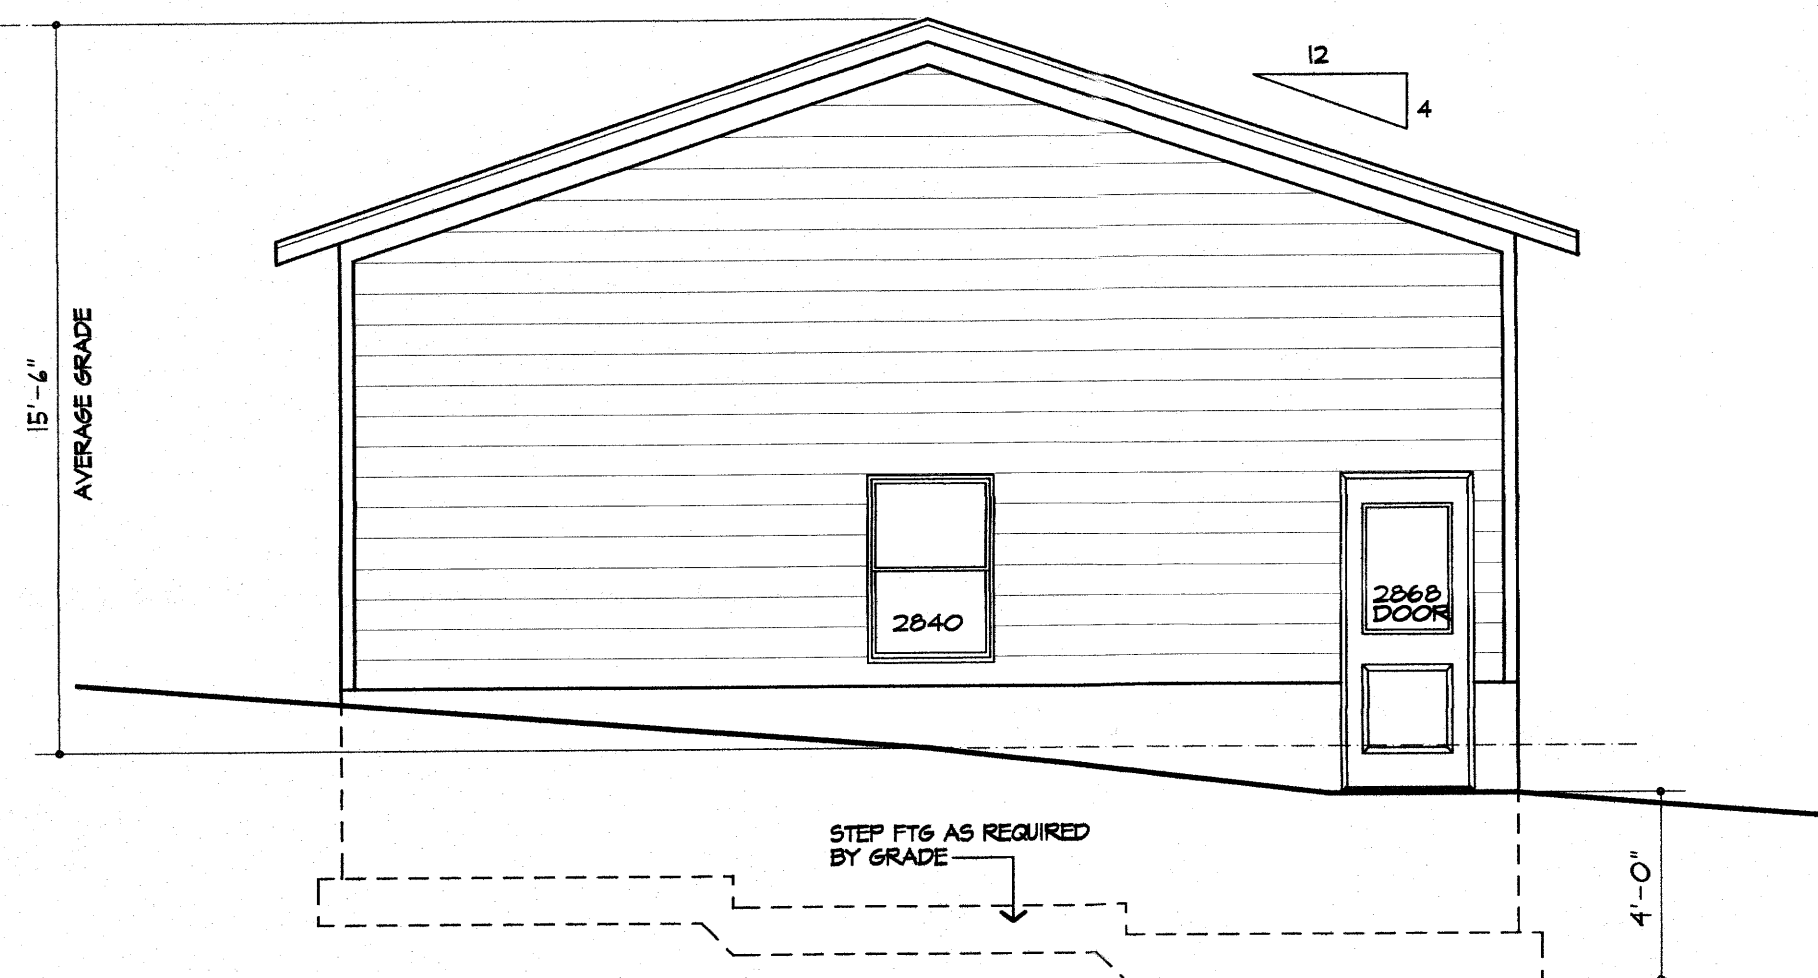

SOUTH ELEVATION

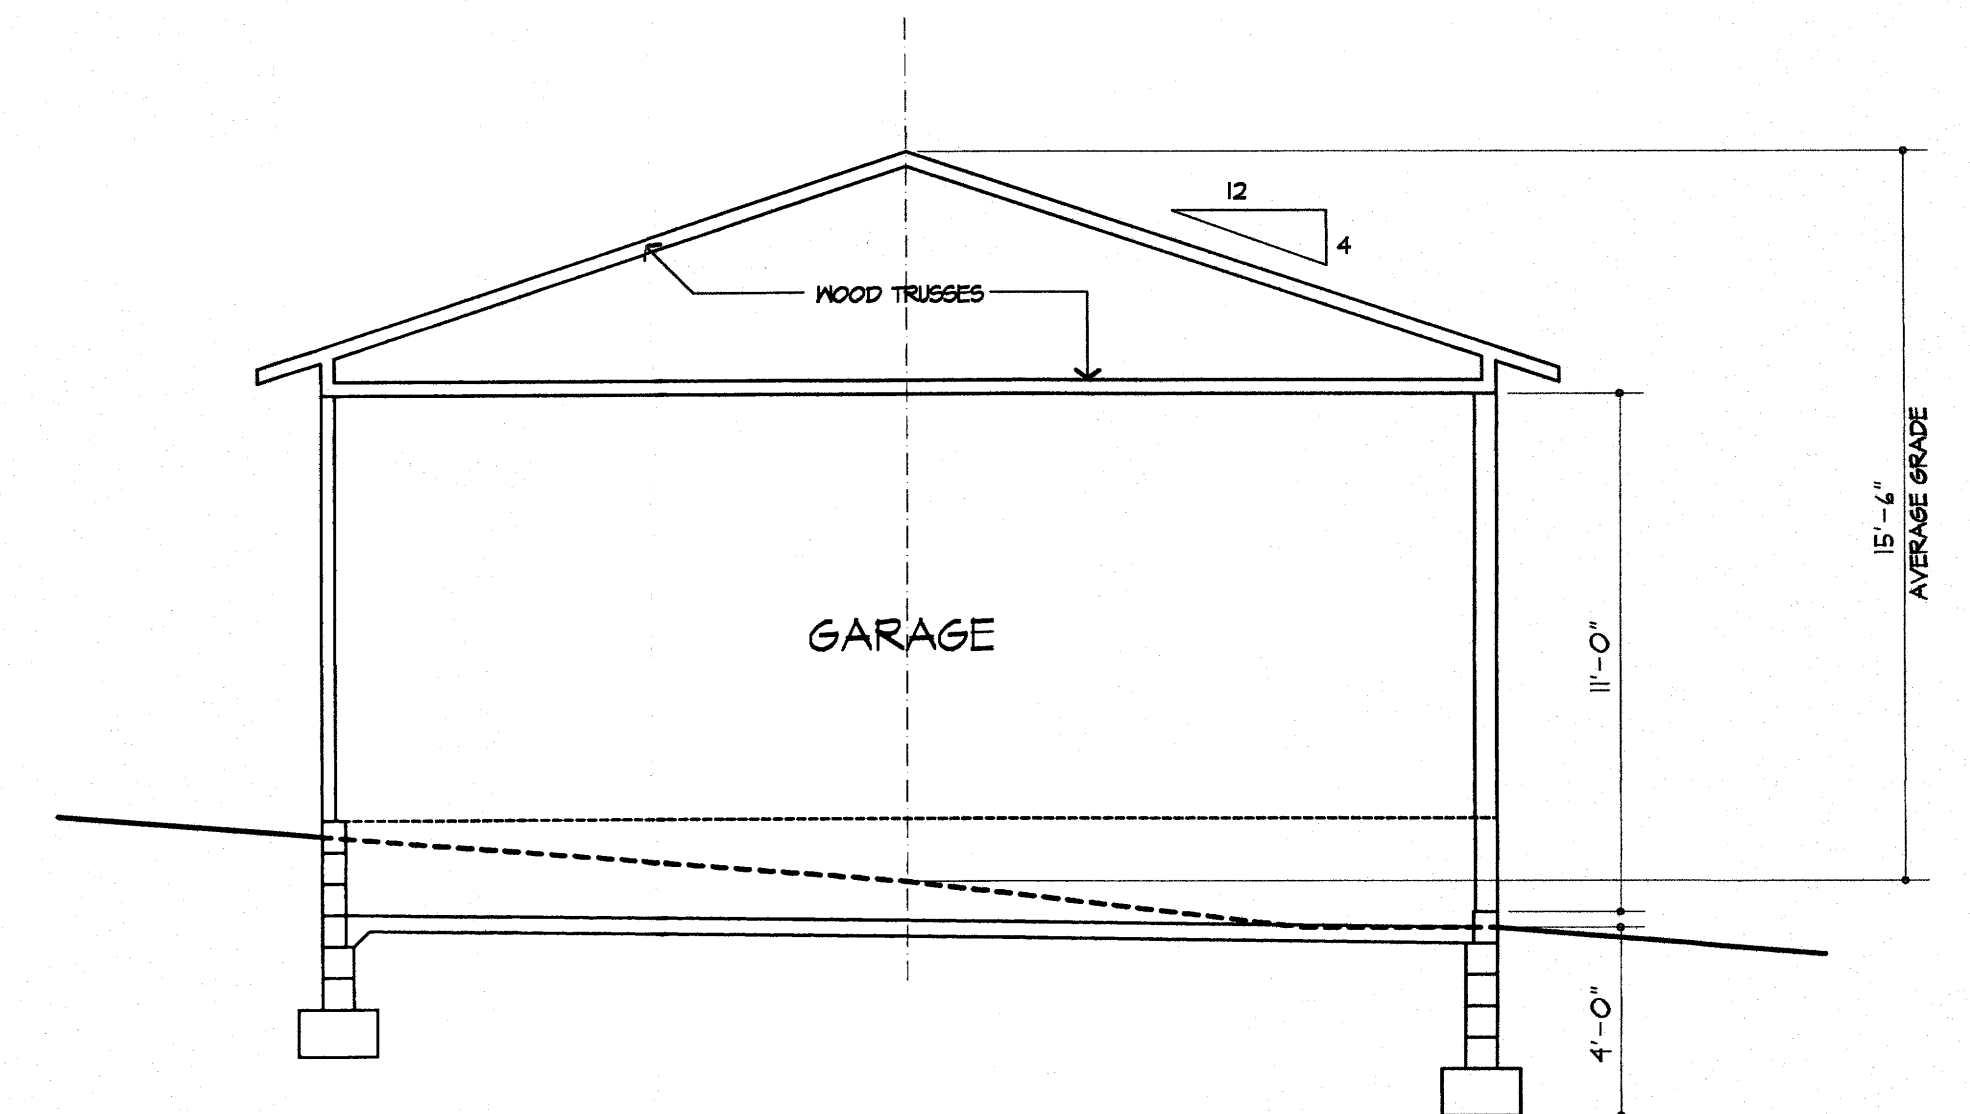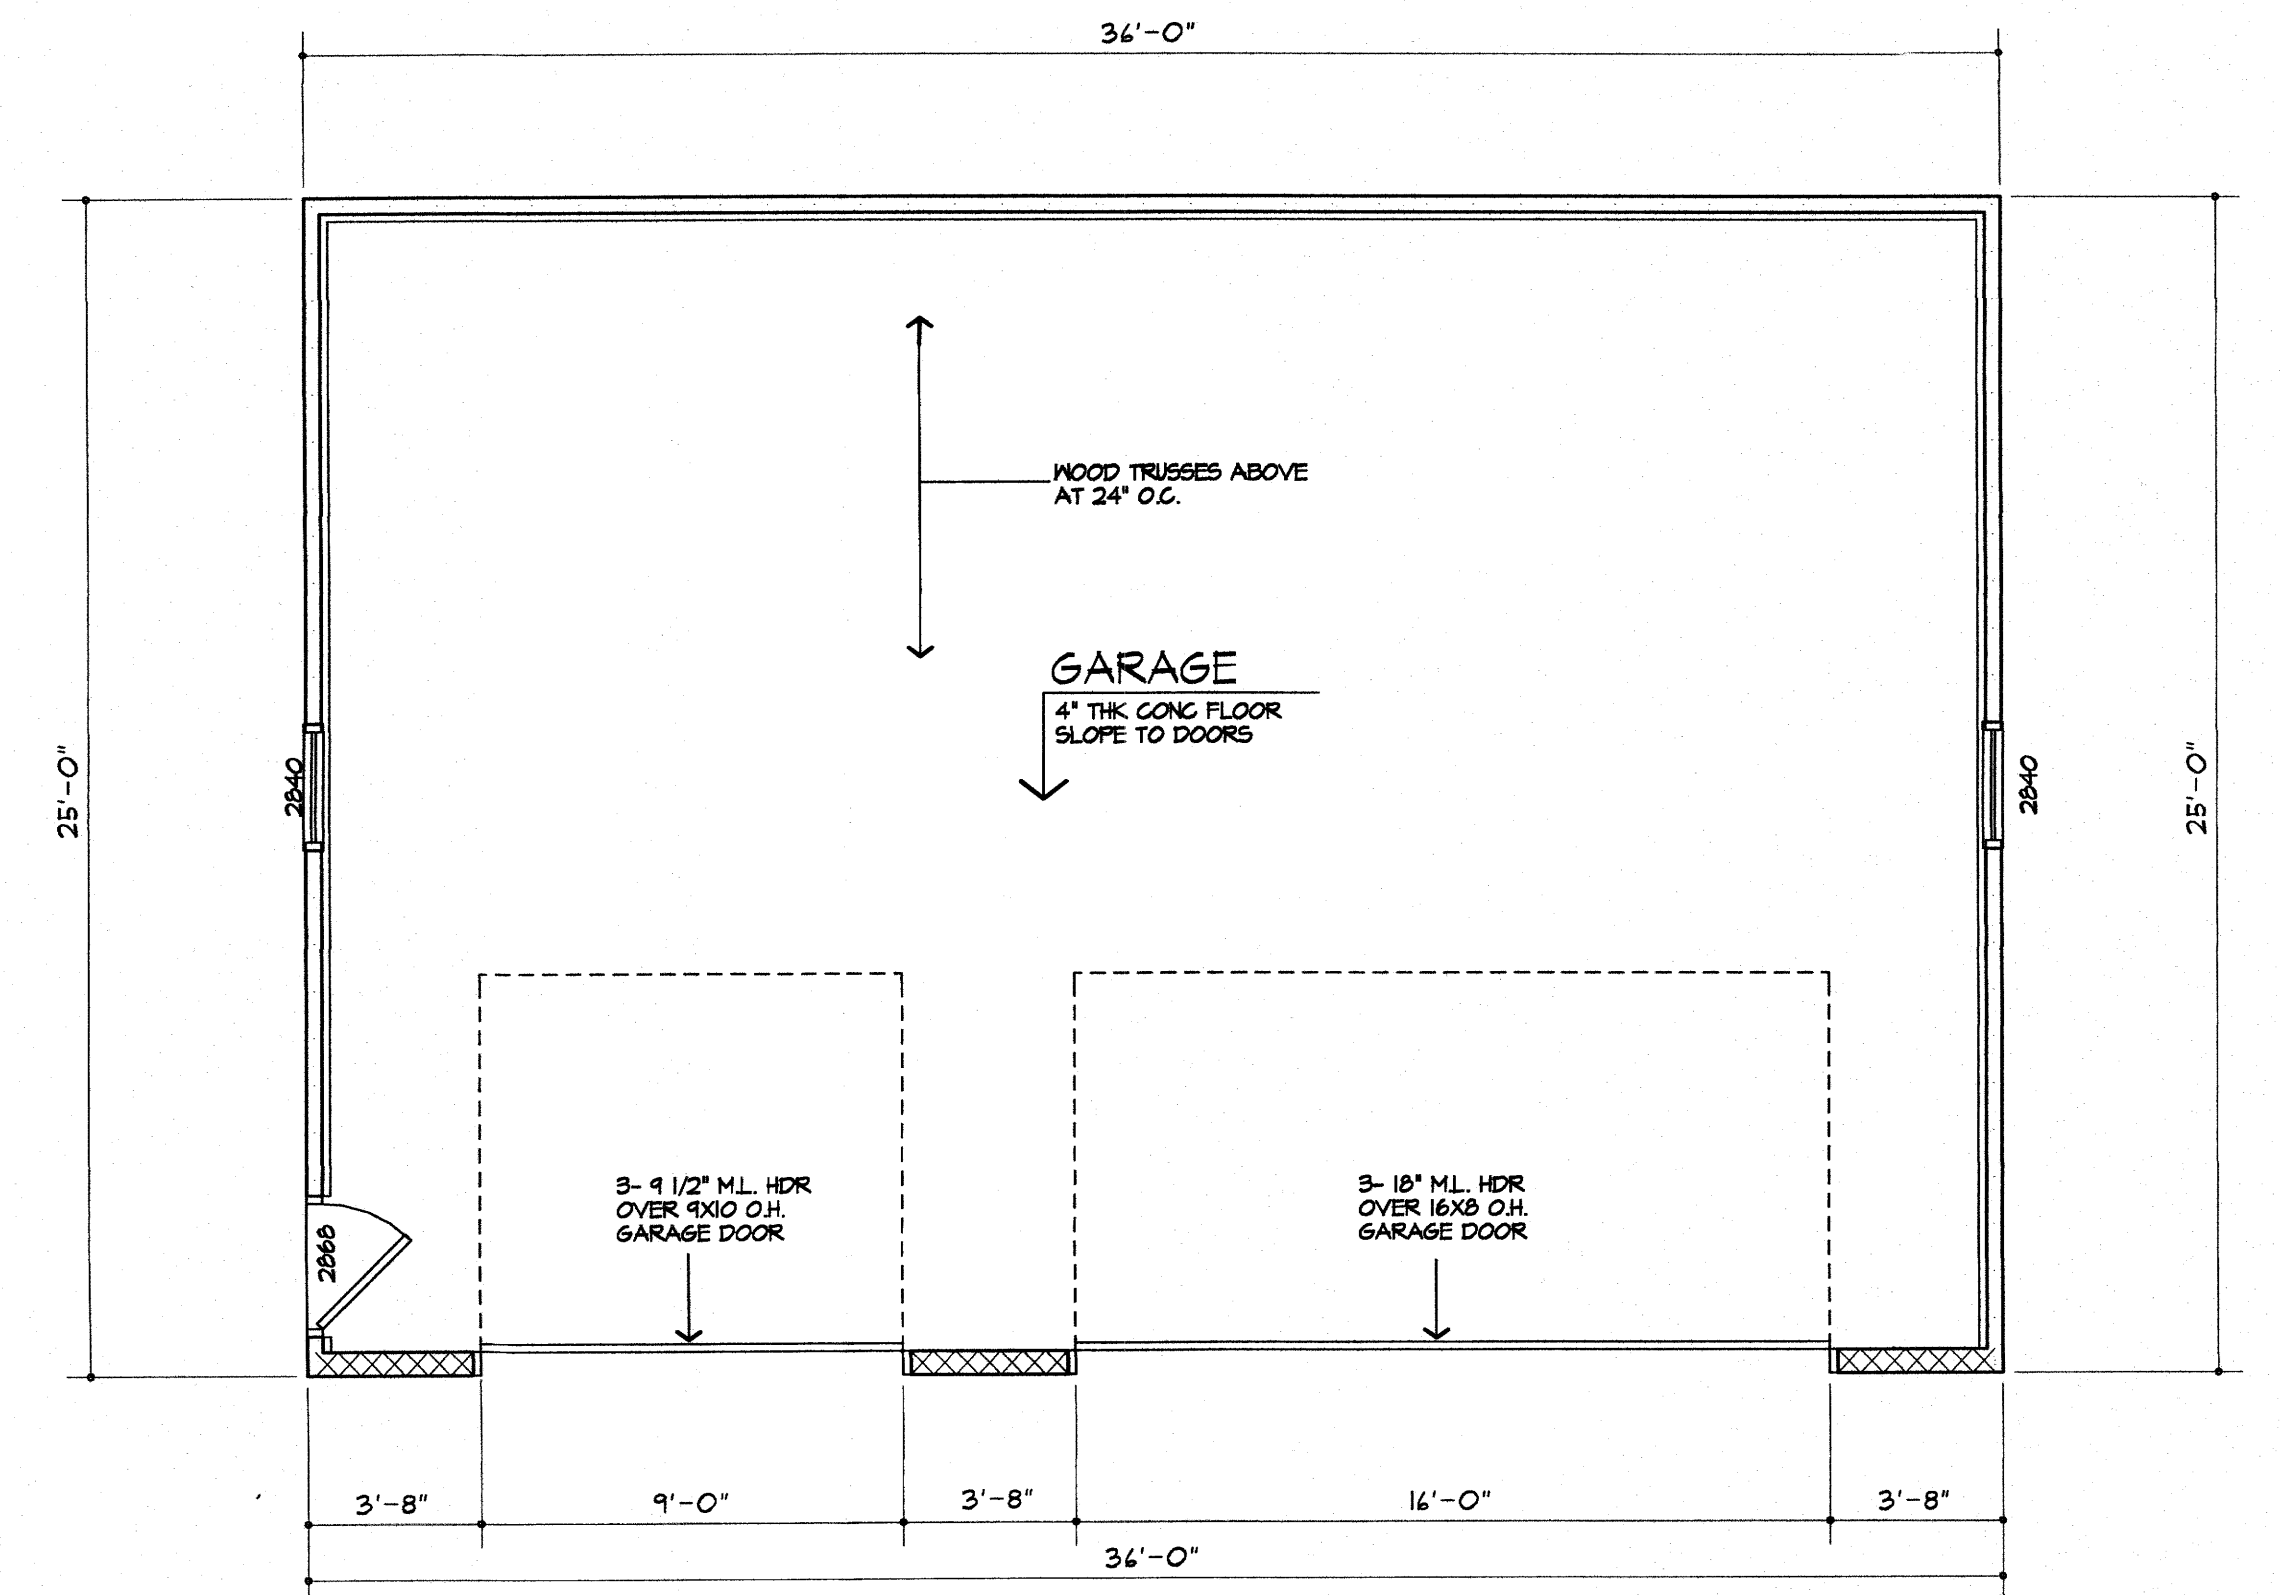

BLDG SECTION

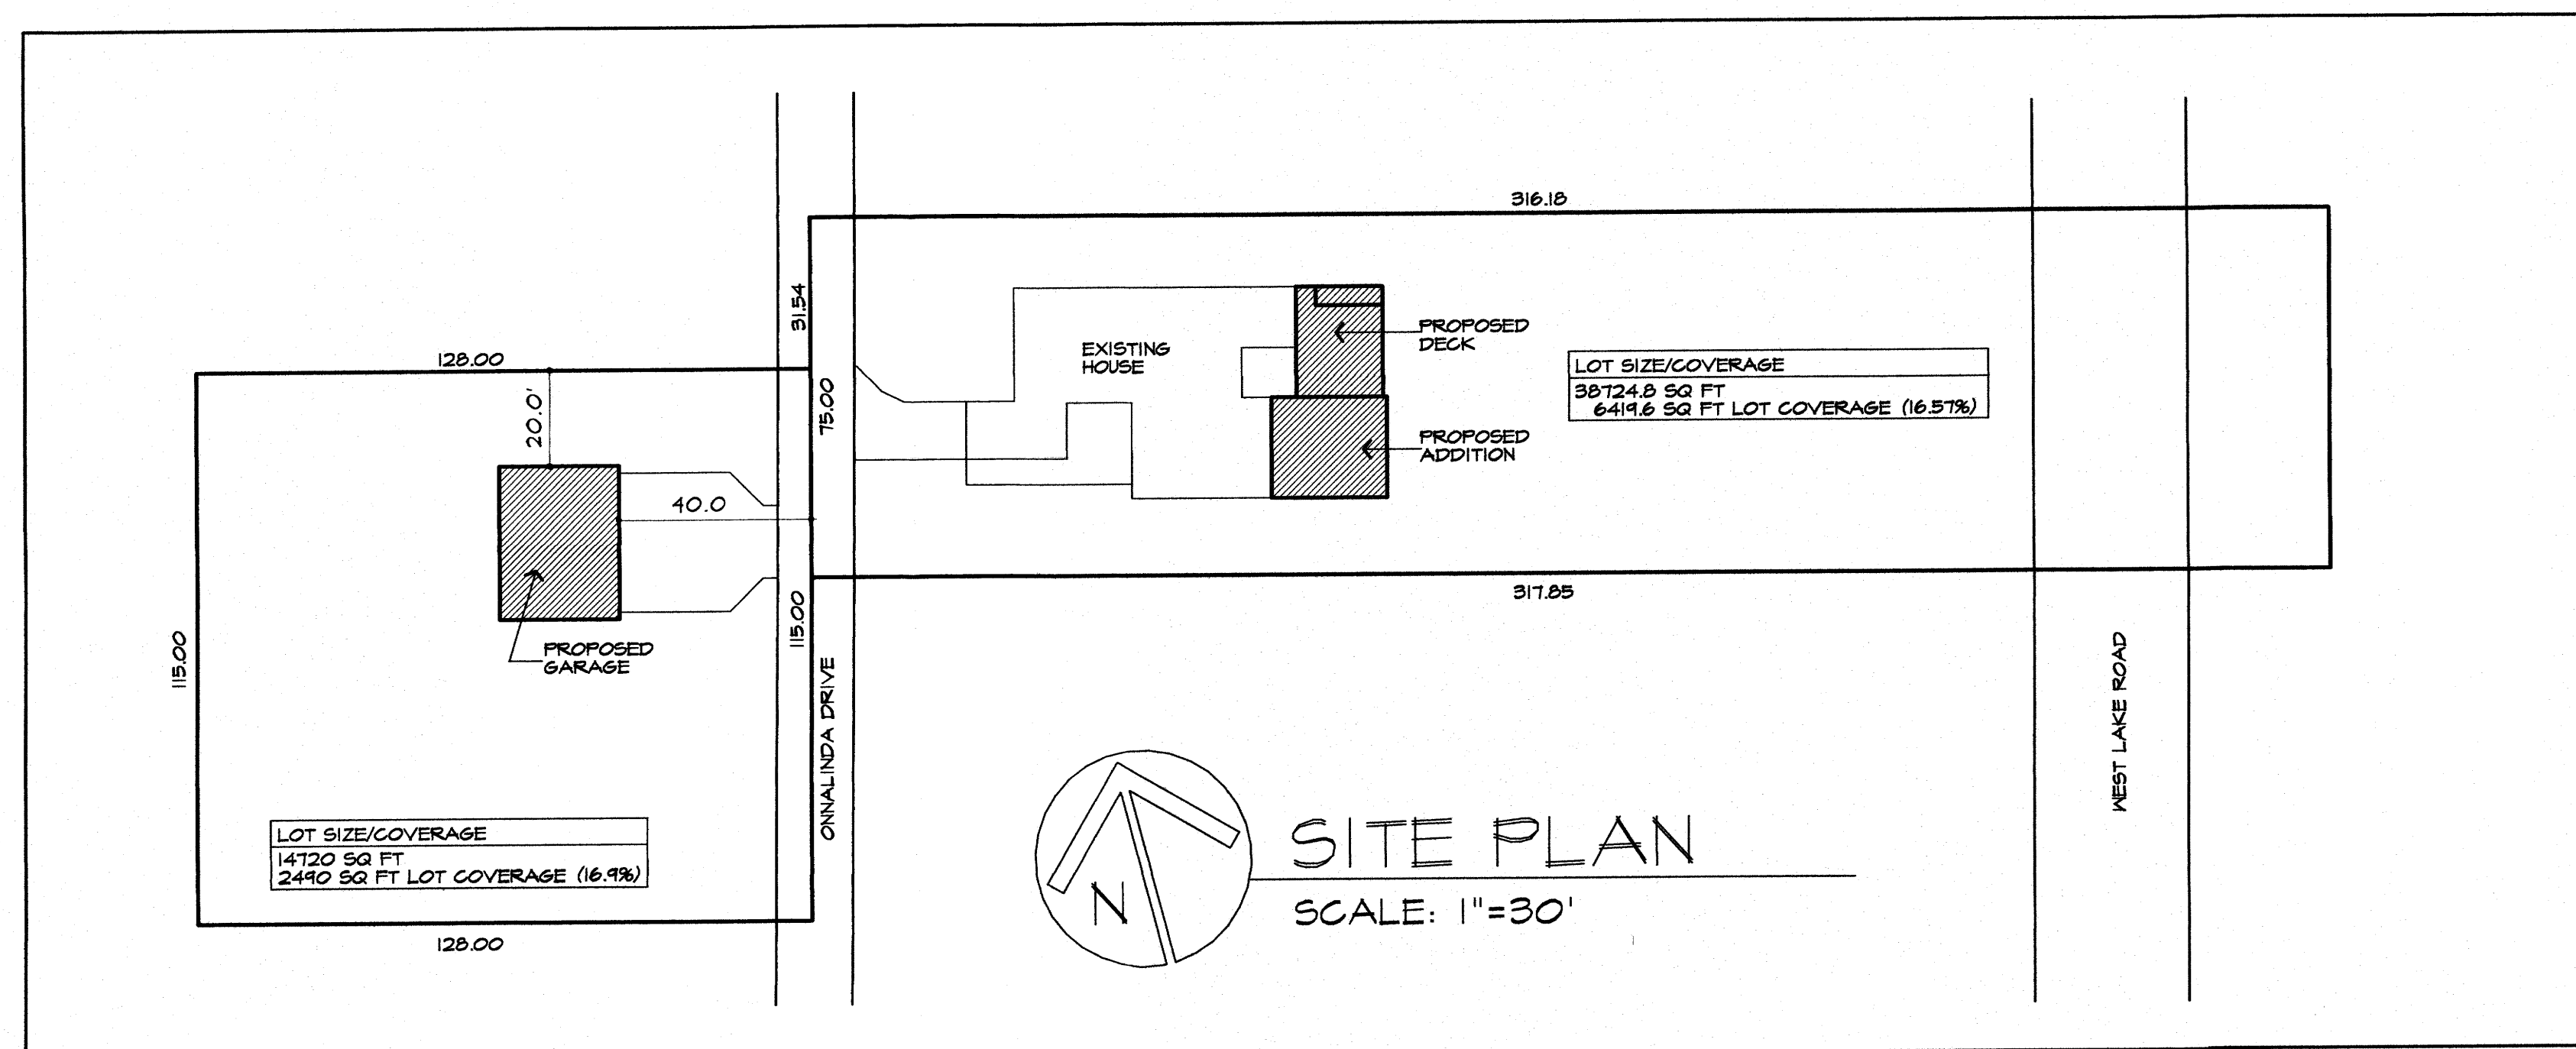

**PATRICK J.
MORABITO
A.I.A.
ARCHITECT
P.C.**

55 Sully's Trail
Pittsford, NY 14534

(585) 264-1330
(585) 264-1333 Fax

www.pjmarchitect.com

Proposed garage building and addition to:

Bob Papenfuss & Kelley Cotter residence

4113 Onnalinda Drive, Canandagua, NY

DRAWN BY: PAUL MORABITO DATE: SEPTEMBER 1, 2016