

- 1 1/2" TO PROVIDE AN OPEN LAMINAR CAN DRIP.
- 2 MC TO INSURE AND INSTALL DOUBLE LAYERS OF REINFORCING MESH TO MIN. 2" ABOVE GRADE AT ALL EPS LOCATIONS (TYP) IN ORDER TO OBTAIN AUSE RESISTANCE. STUCCO SYSTEM.
- 3 MOCHA ANTIBACTERIAL COLOR. OR. ALEXANDER BUI. REFER TO POPYETS MASTER SCHEDULE.
- 4 MOCHA ANTIBACTERIAL COLOR. WHITE WASH. REFER TO POPYETS MASTER SCHEDULE.
- 5 EPS. REFER TO POPYETS MASTER SCHEDULE.
- 6 PRECAST THICK BLOCK ANODIZED ALUMINUM STIFFENERS WITH INSULATED GLAZING.
- 7 PRECAST FOUNDATION TO BE FINISHED AND FREE OF IMP. INFILTRATIONS.

- | No. | Date
(mm/dd/yyyy) | Description |
|------|----------------------|---------------------------|
| 2124 | 10-27-21 | 2124 PHOTO TYPE DOCUMENTS |
| 2124 | 12-15-21 | 2124 PHOTO TYPE DOCUMENTS |
-
- | REVISIONS | | |
|-----------|------|-------------|
| No. | Date | Description |
| | | |
| | | |
| | | |
| | | |
-
- | DRAWINGS REVISED AS PER DESIGN BULLETIN | | |
|---|------|-------------|
| No. | Date | Description |
| | | |
| | | |
| | | |
| | | |

PROJECT NORTH



THIS DOCUMENT IS UNCLASSIFIED FOR UNLIMITED RELEASE BY THE U.S. GOVERNMENT. IT IS NOT TO BE REPRODUCED OR TRANSMITTED IN ANY FORM OR BY ANY MEANS, ELECTRONIC OR MECHANICAL, INCLUDING PHOTOCOPYING, RECORDING, OR BY ANY INFORMATION STORAGE AND RETRIEVAL SYSTEM, WITHOUT PERMISSION IN WRITING FROM THE NATIONAL ARCHIVES. THIS DOCUMENT IS A COPY OF A DOCUMENT PREVIOUSLY RELEASED BY THE NATIONAL ARCHIVES. THE NATIONAL ARCHIVES HAS REVIEWED THIS DOCUMENT AND HAS DETERMINED THAT IT DOES NOT CONTAIN INFORMATION THAT IS EXEMPT FROM PUBLIC RELEASE UNDER THE NATIONAL ARCHIVES ACT OF 1986 (54 USC 2222). THE NATIONAL ARCHIVES HAS REVIEWED THIS DOCUMENT AND HAS DETERMINED THAT IT DOES NOT CONTAIN INFORMATION THAT IS EXEMPT FROM PUBLIC RELEASE UNDER THE NATIONAL ARCHIVES ACT OF 1986 (54 USC 2222).

THESE DOCUMENTS MUST BE COMPLETED AND OR MODIFIED BY A LICENSED ARCHITECT AND ENGINEER TO CONFORM TO ALL APPLICABLE CODES, AND SPECIFIC SITE CONDITIONS. THERE IS NO WARRANTY, WHETHER IMPLIED OR EXPRESSED THAT THESE DOCUMENTS MEET THE APPLICABLE CODE REQUIREMENTS. LIABILITY FOR THE DESIGN AND ANY USE OF THE DOCUMENTS IS THE SOLE RESPONSIBILITY OF THE ARCHITECT AND ENGINEER OF RECORD.

Common Loss



Store Type
US 2124 PROTOTYPE
2124-21

PROTOTYPE
2124 (U.S.)
CITY, STATE

Drawing Title

Drawn	XX	Checked	XX
Scale	1/4"=1'-0"	Date	DEC 2021
Project No.	XX	Drawing No.	A5

[illegible]

1. SEALANT / CAULKING AROUND DOOR / WINDOW FRAMES, COLOUR TO MATCH WINDOW / DOOR FRAMES.
2. THE CONTRACTOR SHALL BECOME FAMILIAR WITH AND FOLLOW ALL DRAWINGS AND SPECIFICATIONS.

1 NOTE REFERENCE
REFER TO ELEVATION NOTES

3 SECTION DETAIL @ TYPICAL
A5 SCALE: 2 1/2"=1'-0" FIFS REVEAL

[illegible]

Project No.	114-1-10	Drawing No.	DEC 2021
	XX		A5

2	3
---	---

[illegible]

A5.1 SCALE: 1/4" = 1' = 0"

A5.1 SCALE: 1/4"=1'-0"

1. SEALANT / GASKETING AROUND DOOR / WINDOW FRAMES. COLOUR TO MATCH WINDOW / DOOR FRAMES.
2. THE CONTRACTOR SHALL BECOME FAMILIAR WITH AND FOLLOW ALL DRAWINGS AND SPECIFICATIONS.

NOTE REFERENCE
REFER TO ELEVATION NOTES

--	--

[illegible]

THESE DOCUMENTS MUST BE COMPLETED AND / OR MODIFIED BY A LICENSED ARCHITECT AND ENGINEER TO CONFORM TO ALL APPLICABLE CODES, AND SPECIFIC SITE CONDITIONS. THERE IS NO WARRANTY, WHETHER IMPLIED OR EXPRESSED THAT THESE DOCUMENTS MEET THE APPLICABLE CODE REQUIREMENTS. THE LIABILITY FOR THE DESIGN AND ANY USE OF THE DOCUMENTS IS THE SOLE RESPONSIBILITY OF THE ARCHITECT AND ENGINEER OF RECORD.

100




Store Type
US 2124 PROTOTYPE
2124-21

PROTOTYPE
2124 (U.S.)


CITY, STATE

Drawing Title

N1 N2 N3 N4 N5

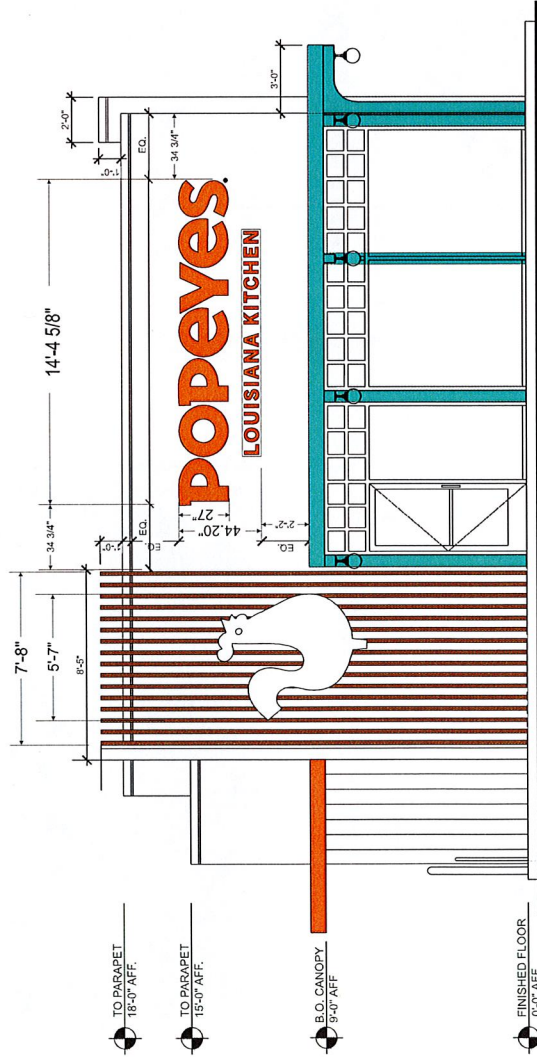

1 FRONT ELEVATION
SCALE: 3/16"=1'

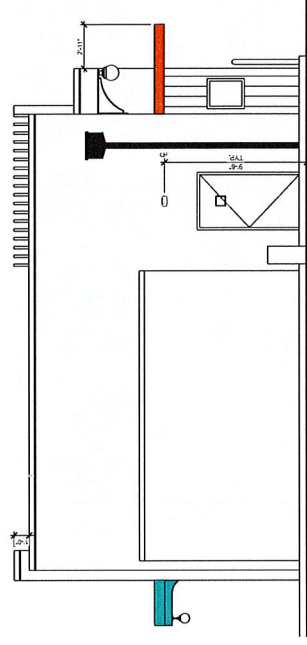

2 BACK ELEVATION
SCALE: 1/8"=1'

Drawn by: D. MADDEN	Scale: NOTED	Weight: TBD	Area: TBD	Sites: 1	Client Signature:	Qty: 1	Client:	Phone: 855-346-9898	Phone: 417-831-7570
Title: FRONT/BACK ELEVATIONS					Signature Date:				



The data in this document incorporate proprietary rights of Eleemoose. Any party accepting this document does so in confidence and agrees that it shall not be duplicated, in whole or in part, nor disclosed to others without written consent of Eleemoose.

popeyes

LOUISIANA KITCHEN

STORE #

ADDRESS:

3225 State Route 364
CANANDAIGUA, NY




EXTERIOR PROGRAM


BUILDING SIGNAGE

& GROUND PRODUCTS

FOR PILOT PROGRAM

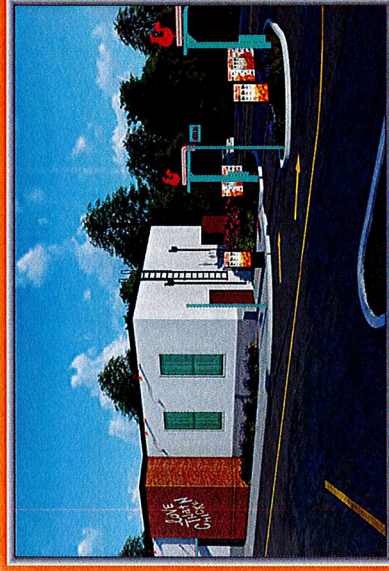

PLEASE REVIEW DIMENSIONS
AND INITIAL EACH IF APPROVED.
UPON APPROVAL, THE PACKAGE
WILL BE RELEASED TO PRODUCTION

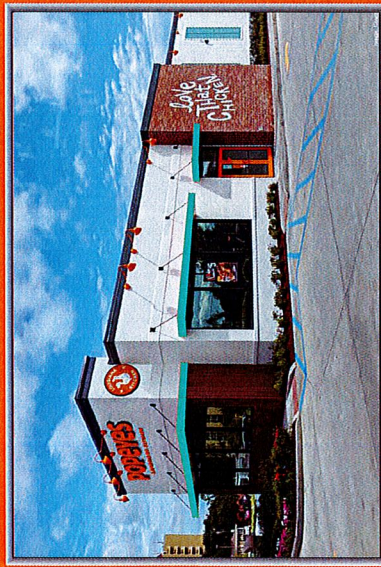

YOUR ONE STOP SHOP FOR SIGNAGE AND BUILDING ELEMENTS

The data in this document incorporate proprietary rights of Eleemoose. Any party accepting this document does so in confidence and agrees that it shall not be duplicated, in whole or in part, nor disclosed to others without written consent of Eleemoose.