


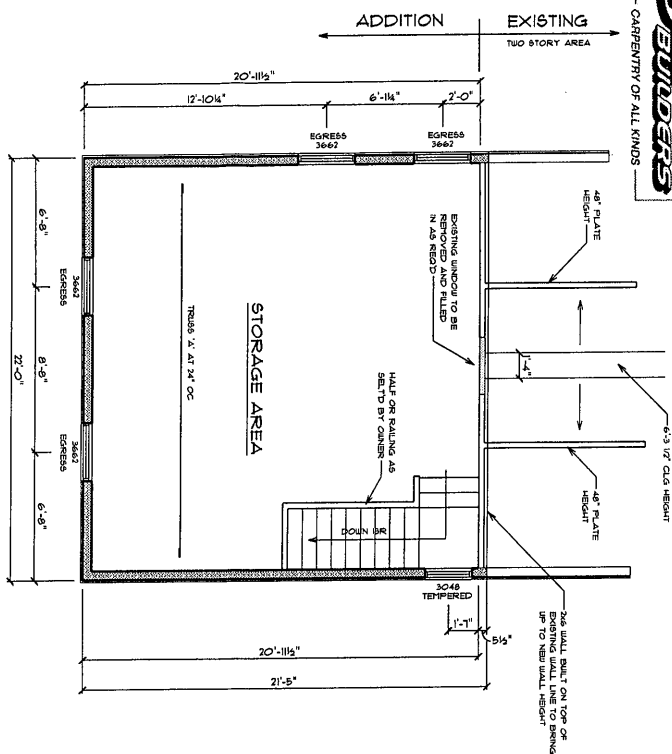


SECOND FLOOR PLAN

CEILING HEIGHT 8'-1 1/8"

$$1/4'' \times 1'-0''$$

460 SF ADDITION

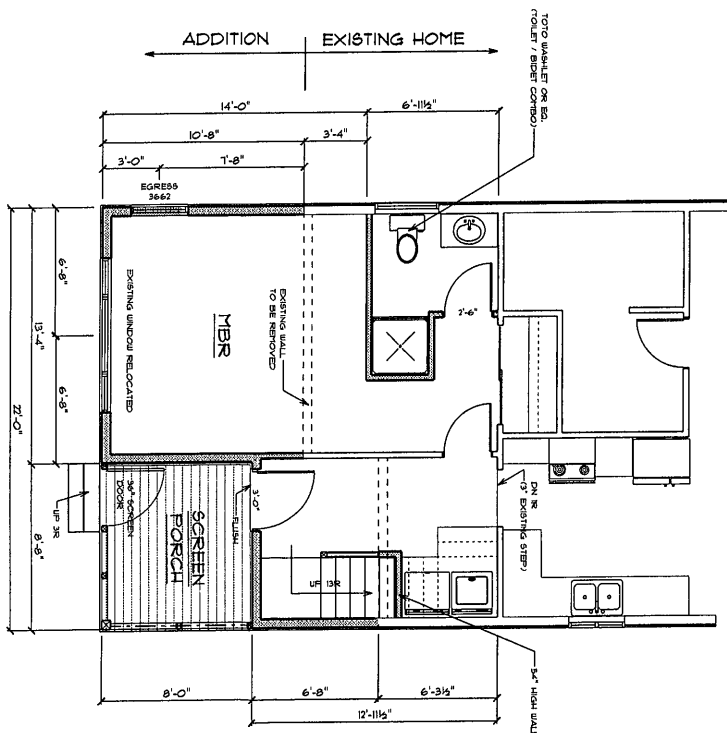


FIRST FLOOR PLAN

CEILING HEIGHT 8'-1 1/8" +/- AS REQ'D TO
ALINE NEW SEC FLR DECK W/ EXISTING


 $1/4'' = 1'-0''$

201 SF ADDITION

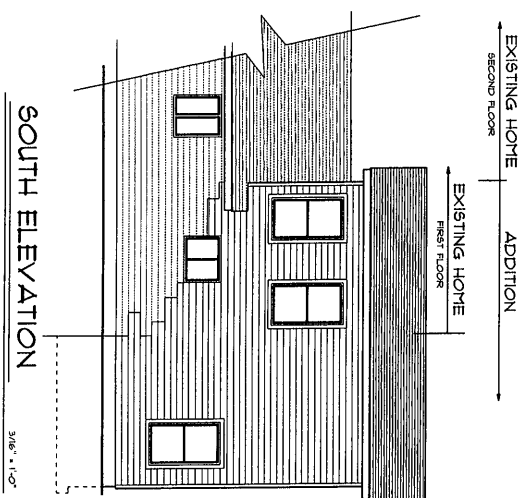


SOUTH ELEVATION

3/16" = 1'-0"

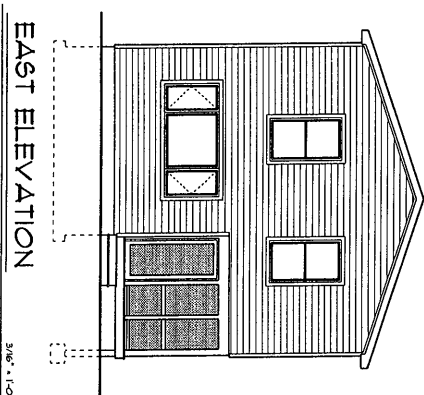

EAST ELEVATION

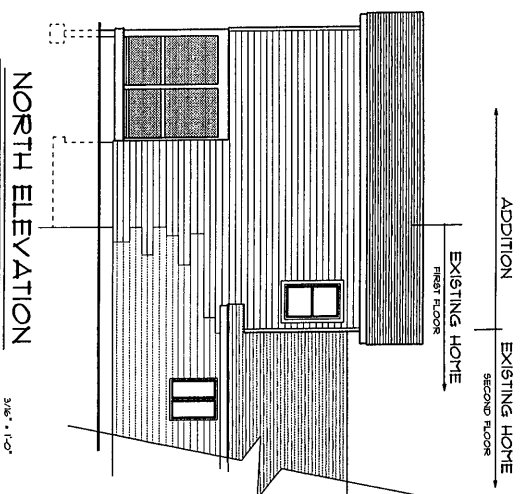 $3/16'' \times 1'-0''$ 

NORTH ELEVATION

 $3/16'' \times 1'-0''$

FIRST FLOOR MBR SUITE
SECOND FLR STORAGE ADDITION

KOSCIUMB RESIDENCE

3542 SANDY BEACH DRIVE
CANANDAIGUA, NY 14424

DRAFTING SERVICES AND CONSTRUCTION DOCUMENTS
HAVE BEEN PREPARED AND PROVIDED BY:
MIKE GULLACE 585-261-2596

DATE	11/16/2018
------	------------

DRAWN BY MGG

CHECKED BY AKH

REV. _____

REV. _____

SHEET No.

A-1 OF 1