



ELEVATION NOTES:


1. GUTTERS AND DOWNSPOUTS ARE NOT SHOWN FOR CLARITY. DOWNSPOUTS SHALL BE LOCATED TOWARDS THE FRONT AND REAR OF THE HOUSE. LOCATE DOWNSPOUTS IN A NON-VISUALLY OFFENSIVE LOCATIONS.
2. PLUMBING AND HVAC VENTS SHALL BE GROUPED IN ATTIC TO LIMIT ROOF PENETRATIONS AND TO BE LOCATED AWAY FROM PUBLIC VIEW. I.E. AT THE REAR OF THE HOUSE AND SHALL BE PRIMED AND PAINTED TO MATCH ROOF COLOR.
3. WINDOW NUMBERS ON PLANS AND ELEVATIONS REFER TO MARVIN ELEVATE WINDOWS. ALTERNATE: MARVIN ULTIMATE SIGNATURE.
4. WINDOW TAGS ON PLANS AND ELEVATIONS THAT HAVE AN "E" OR "T" BESIDE ITS DESIGNATION ARE TO DENOTE "EGRESS" OR "TEMPERED" AS BEING REQUIRED.
5. ALL FINISH COLORS FOR WINDOWS AND FRAMES TO BE SELECTED FROM MANUFACTURER'S FULL RANGE.
6. CONTRACTOR TO VERIFY ALL WINDOW SIZES AND QUANTITIES PRIOR TO ORDERING.
7. INSTALL MEMBRANE UP MIN. 12" ON WALLS AT INTERSECTING ROOFS.
8. MAINTAIN MANUFACTURER'S RECOMMENDED OFFSET OF SIDING TO GRADE OR ROOF SURFACE.

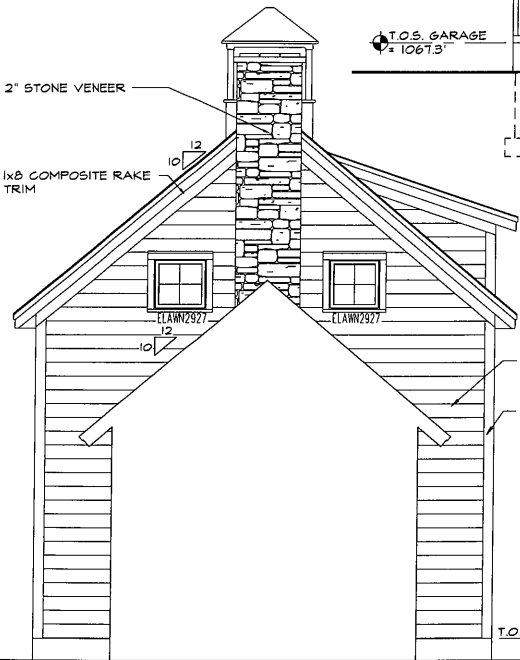

2 SOUTH ELEVATION
A-4.1
1/4" = 1'-0"

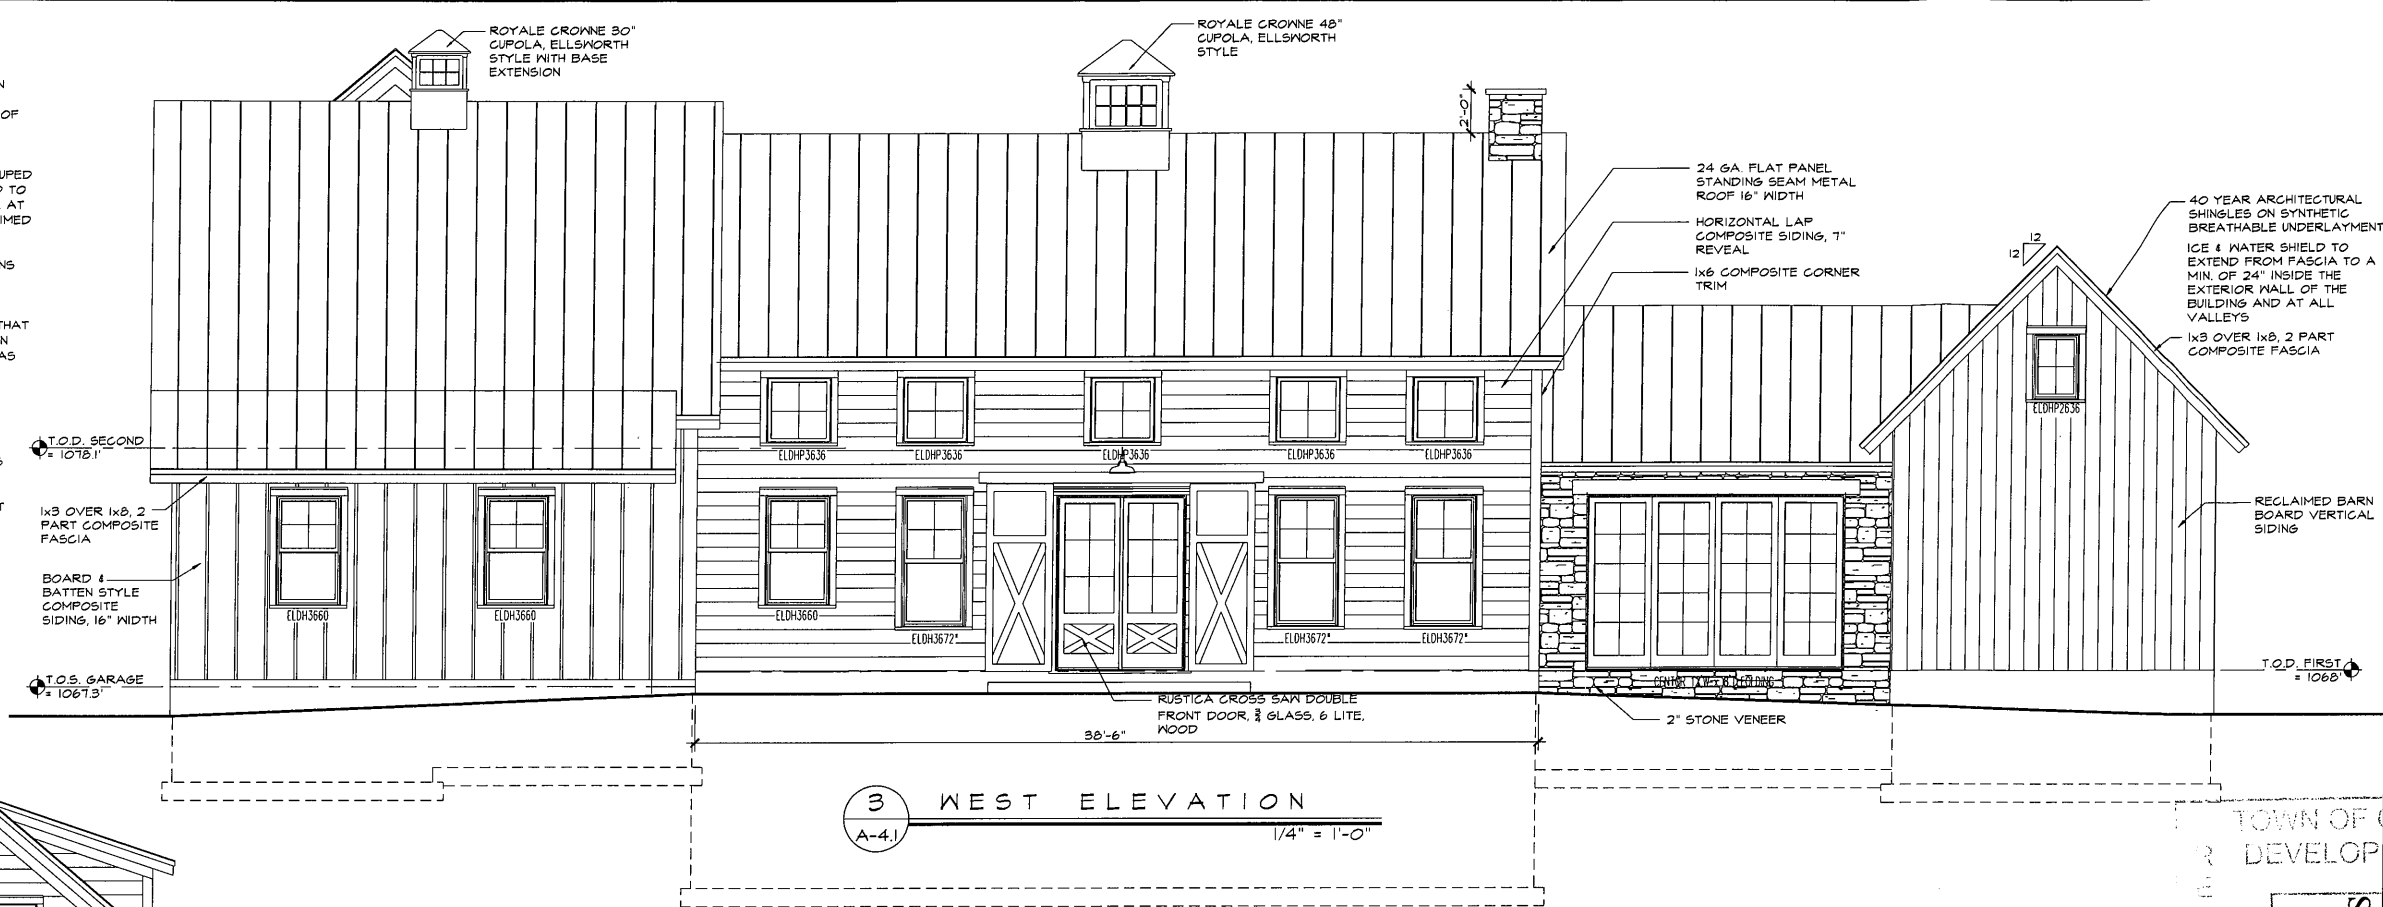

3 WEST ELEVATION
A-4.1
1/4" = 1'-0"

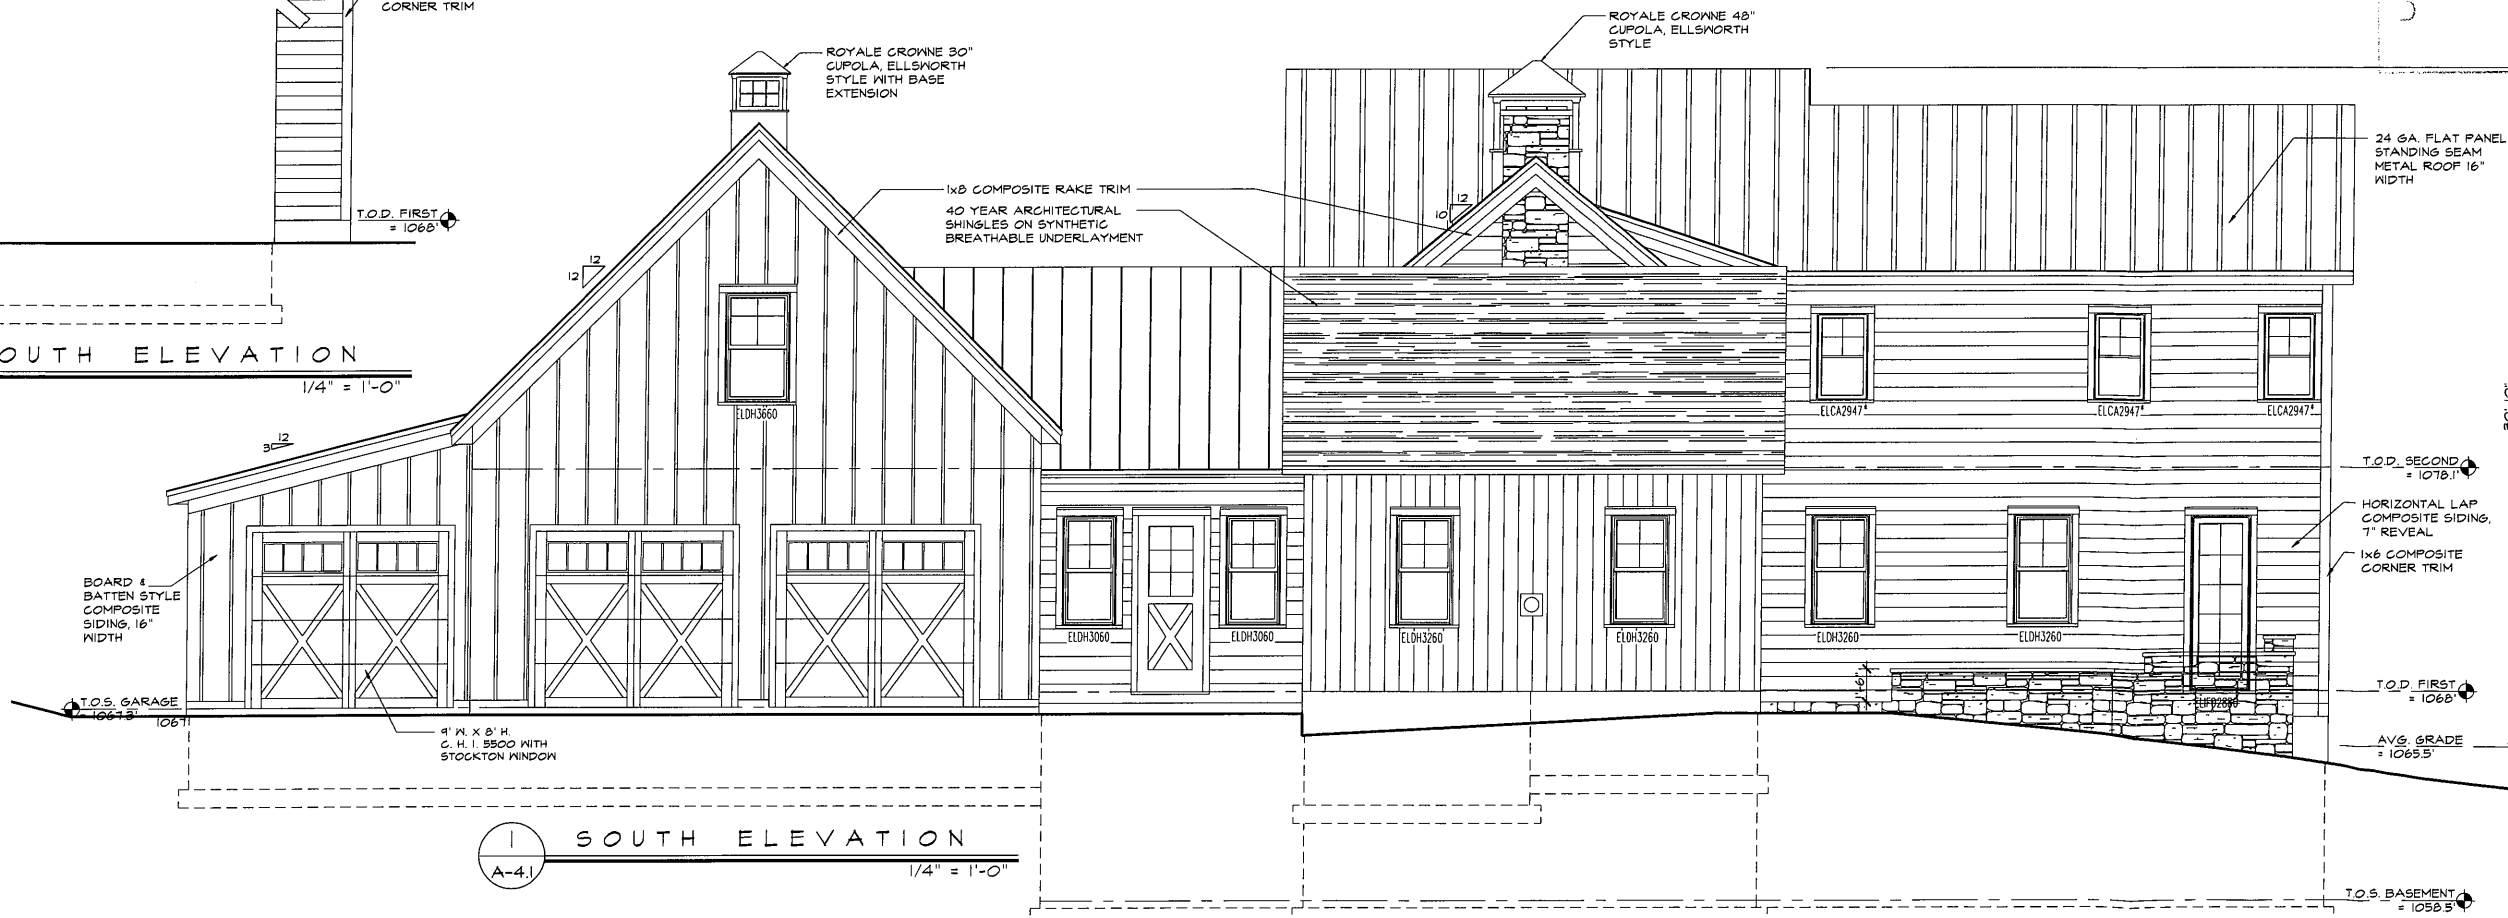

1 SOUTH ELEVATION
A-4.1
1/4" = 1'-0"

REVISIONS	
No.	Description

DESIGN WORKS
ARCHITECTURE
104 Main Street, Suite 104, Fairport, New York 14450
Phone: 585-377-9001
www.newdesignworks.com

TOWN OF CANANDAIGUA
DEVELOPMENT OFFICE


8 2021

Jeff & Kate
INGRAHAM RESIDENCE
5015 Seneca Point Road
Town of Canandaigua, New York
Ontario County


Project No. 20206
Date: 12-06-2021
Scale: AS NOTED
Drawn By: TMM
Checked By: CBS

Construction Documents
BUILDING ELEVATIONS
A-4.1

PRELIMINARY SET NOT TO BE USED FOR CONSTRUCTION PURPOSES

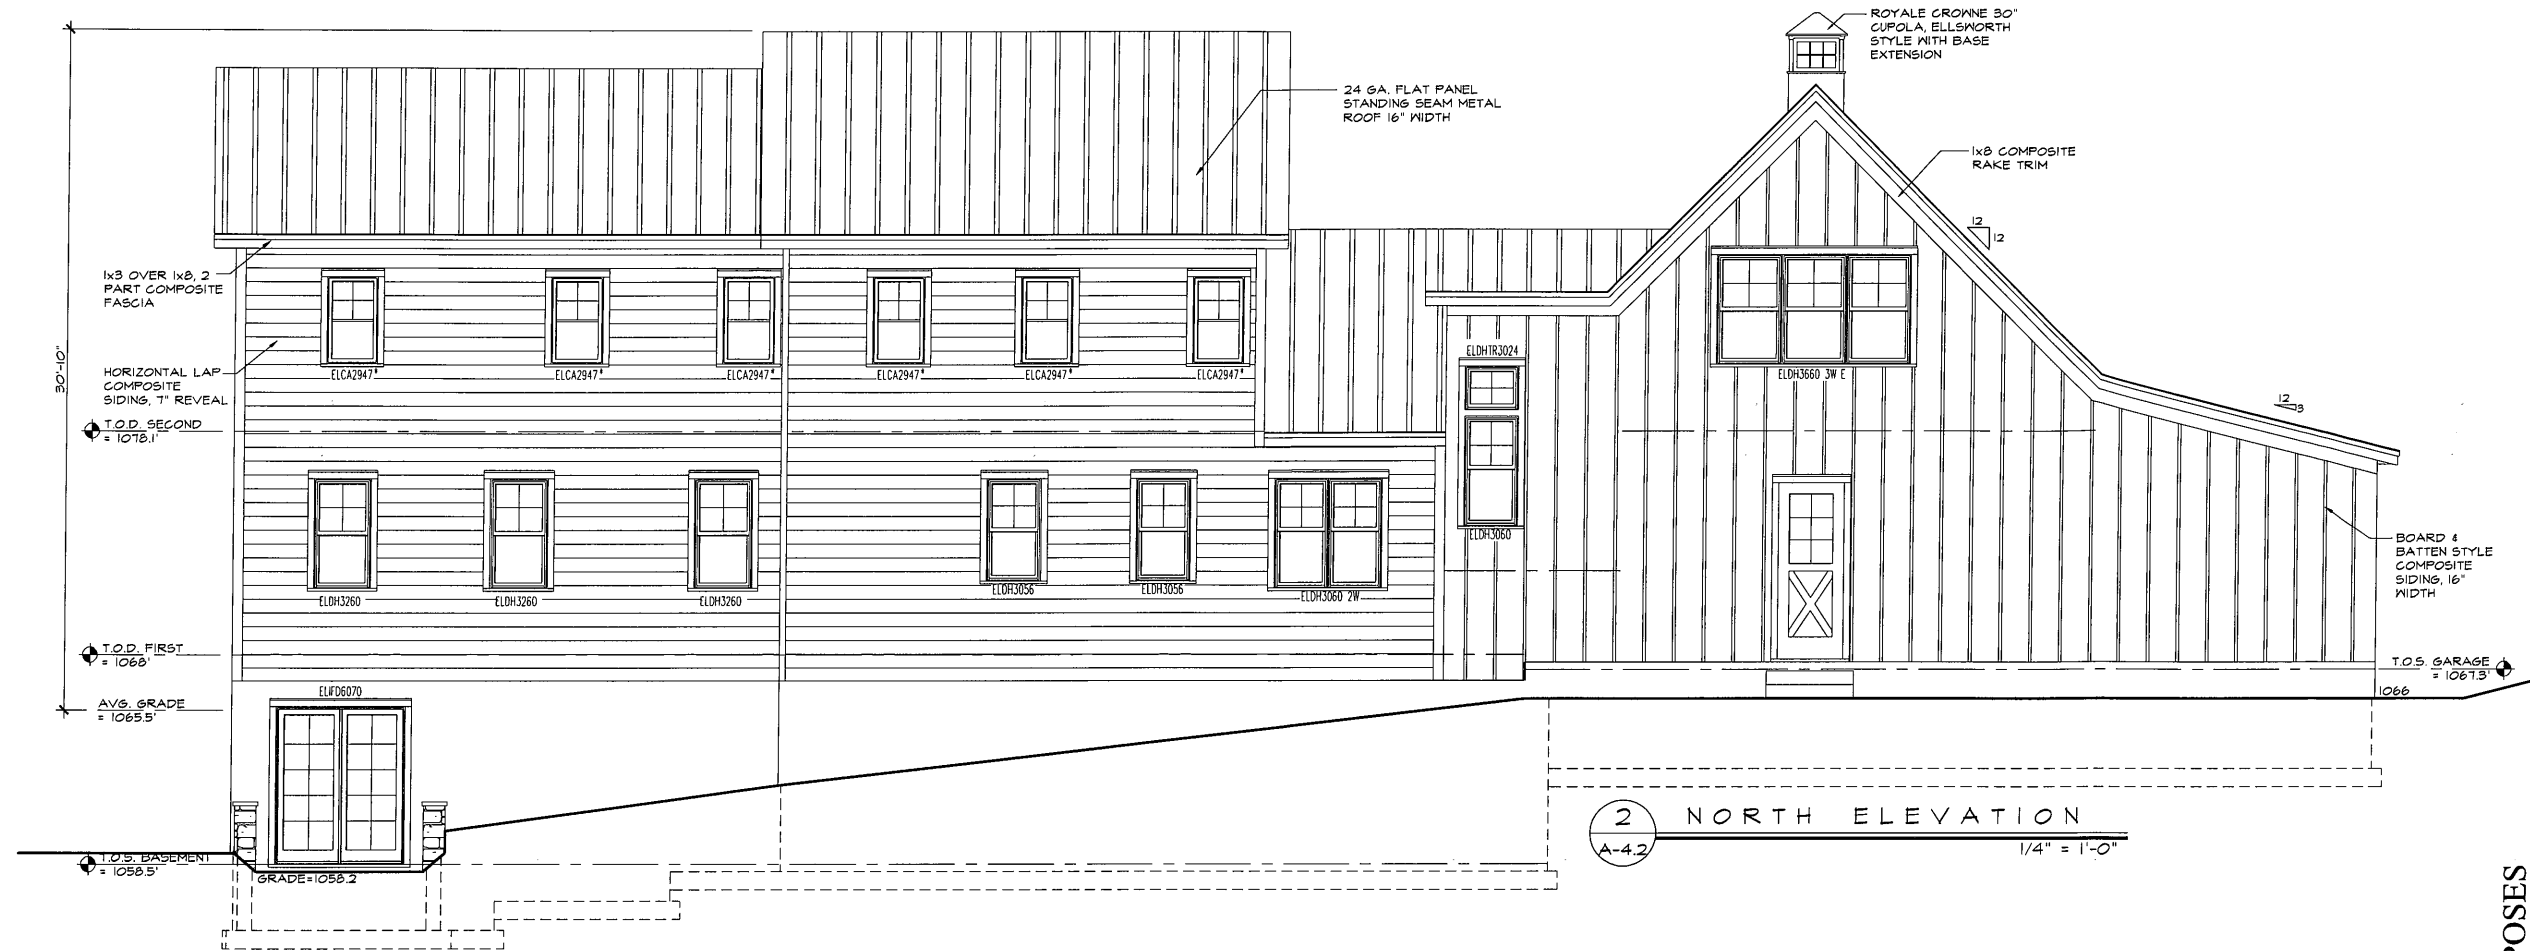

2 NORTH ELEVATION
A-4.2 1/4" = 1'-0"

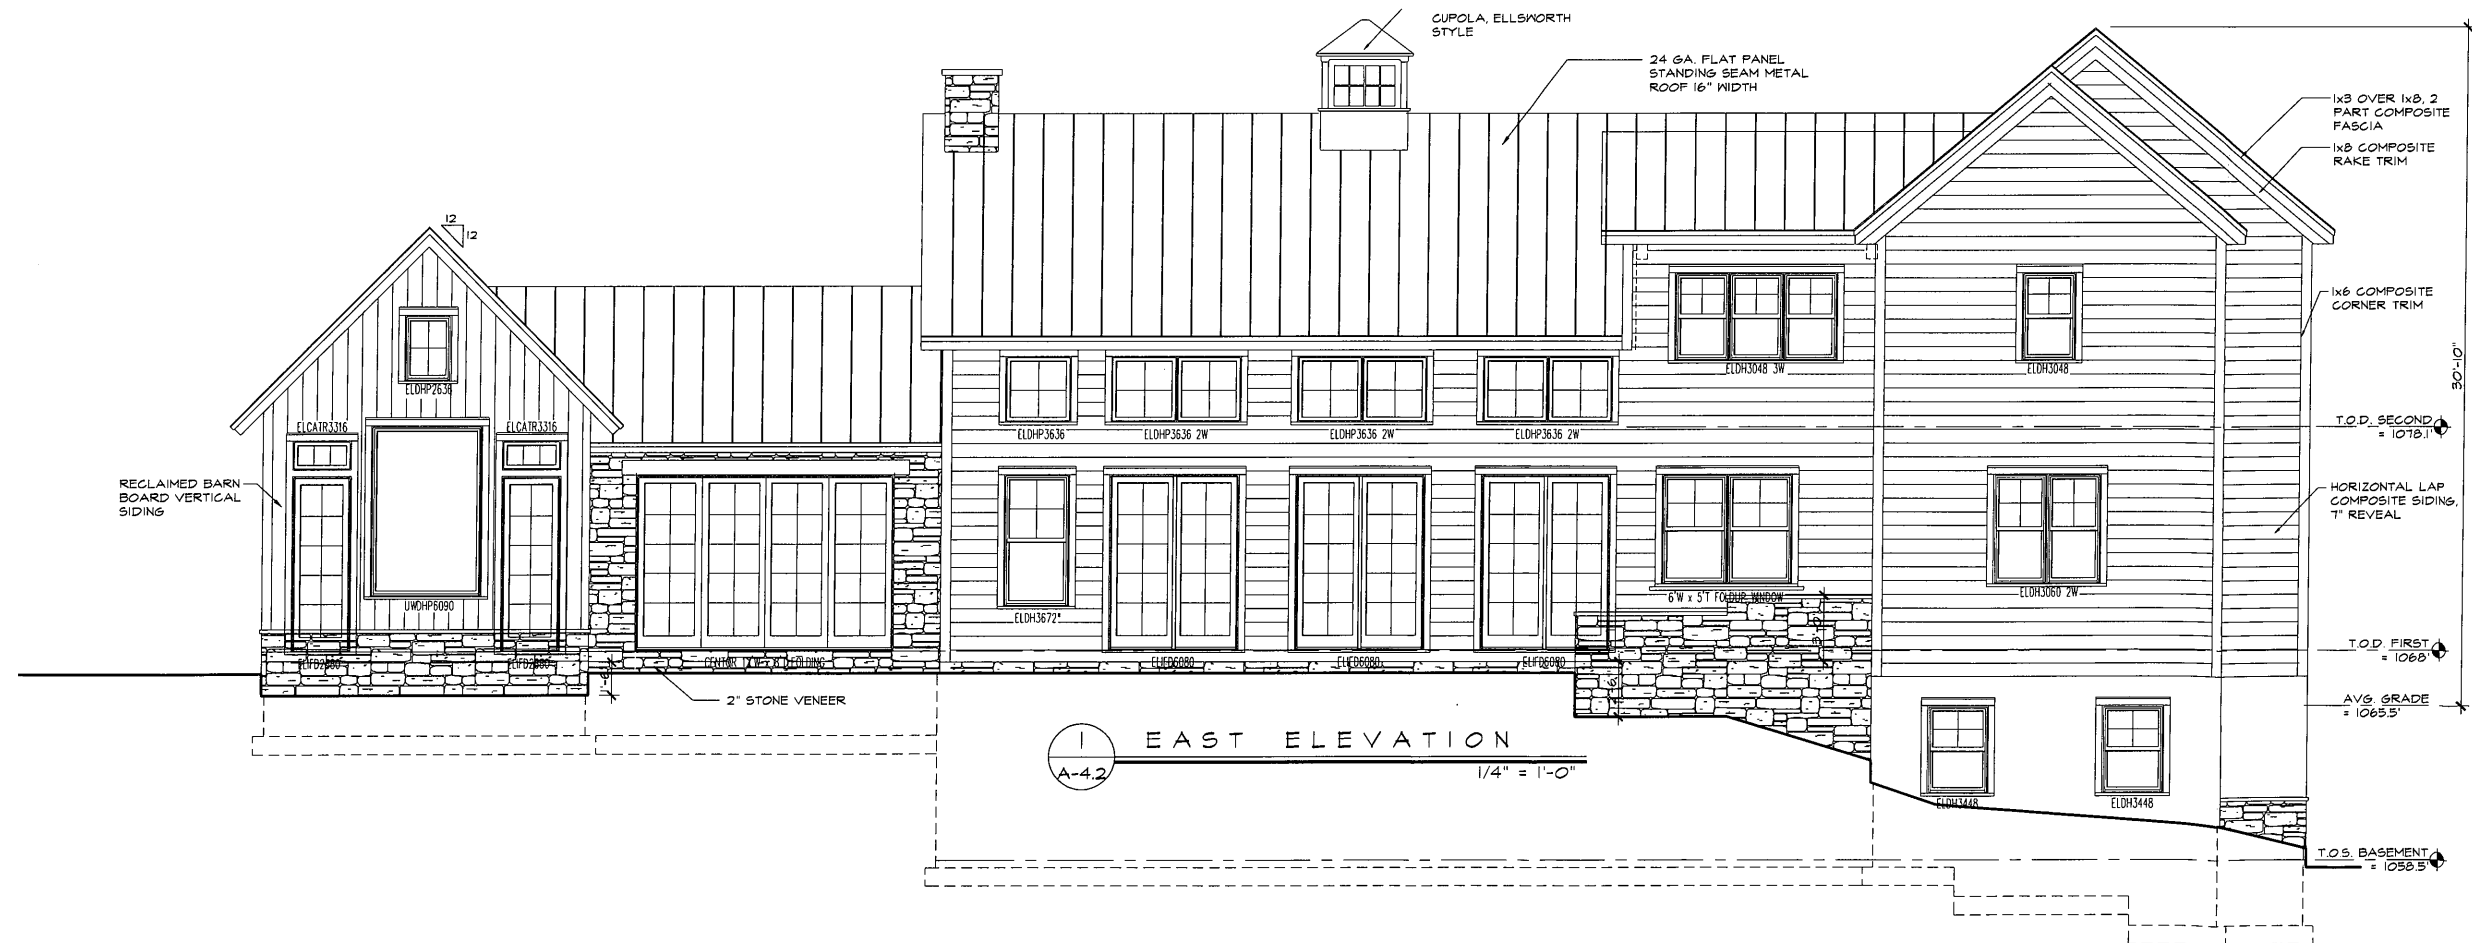

1 EAST ELEVATION
A-4.2 1/4" = 1'-0"

PRELIMINARY SET NOT TO BE USED FOR CONSTRUCTION PURPOSES

DESIGN WORKS ARCHITECTURE 6 North Main Street, Suite 104 :: Fairport, New York 14450 Phone: 585-377-9001 :: www.newdesignworks.com Copyright 2021 Design Works Architecture, LLC. All rights reserved. No part of this drawing may be reproduced without prior written consent.		REVISIONS <table border="1"> <tr> <th>No.</th> <th>Date</th> <th>Description</th> </tr> <tr><td> </td><td> </td><td> </td></tr> <tr><td> </td><td> </td><td> </td></tr> <tr><td> </td><td> </td><td> </td></tr> <tr><td> </td><td> </td><td> </td></tr> <tr><td> </td><td> </td><td> </td></tr> <tr><td> </td><td> </td><td> </td></tr> <tr><td> </td><td> </td><td> </td></tr> <tr><td> </td><td> </td><td> </td></tr> <tr><td> </td><td> </td><td> </td></tr> </table>	No.	Date	Description																											
No.	Date	Description																														
Jeff & Kate INGRAHAM RESIDENCE 5015 Seneca Point Road Town of Canadigua, New York Ontario County		Project No: 20216 Date: 12-06-2021 Scale: AS NOTED Drawn by: TMM Checked by: CBS																														
Construction Documents BUILDING ELEVATIONS		A-4.2																														