



SPRING BRANCH

KEN PIEPER
KEN PIEPER AND ASSOCIATES, LLC.
DESIGN - INTERIORS
PO Box 1569 EVERGREEN, CO 80437
PHONE: 303-670-0619 FAX: 303-670-1018
www.kenpieper.com

The use of these plans shall be restricted to the original project site for which they were prepared. No part of these plans may be reproduced, stored in a retrieval system, or transmitted in any form or by any means, electronic, mechanical, photocopying, recording, or by any information storage and retrieval system, without the prior written permission of Ken Pieper and Associates, LLC. This is to be the sole and exclusive evidence of the acceptance of the restriction.


PROJECT NO. AD000000
DOCUMENT
ISSUED 9/18/2015

REVISED
REVISED
REVISED

DRAWN BY: Debi Lundquist

SHEET NO.

A3.2

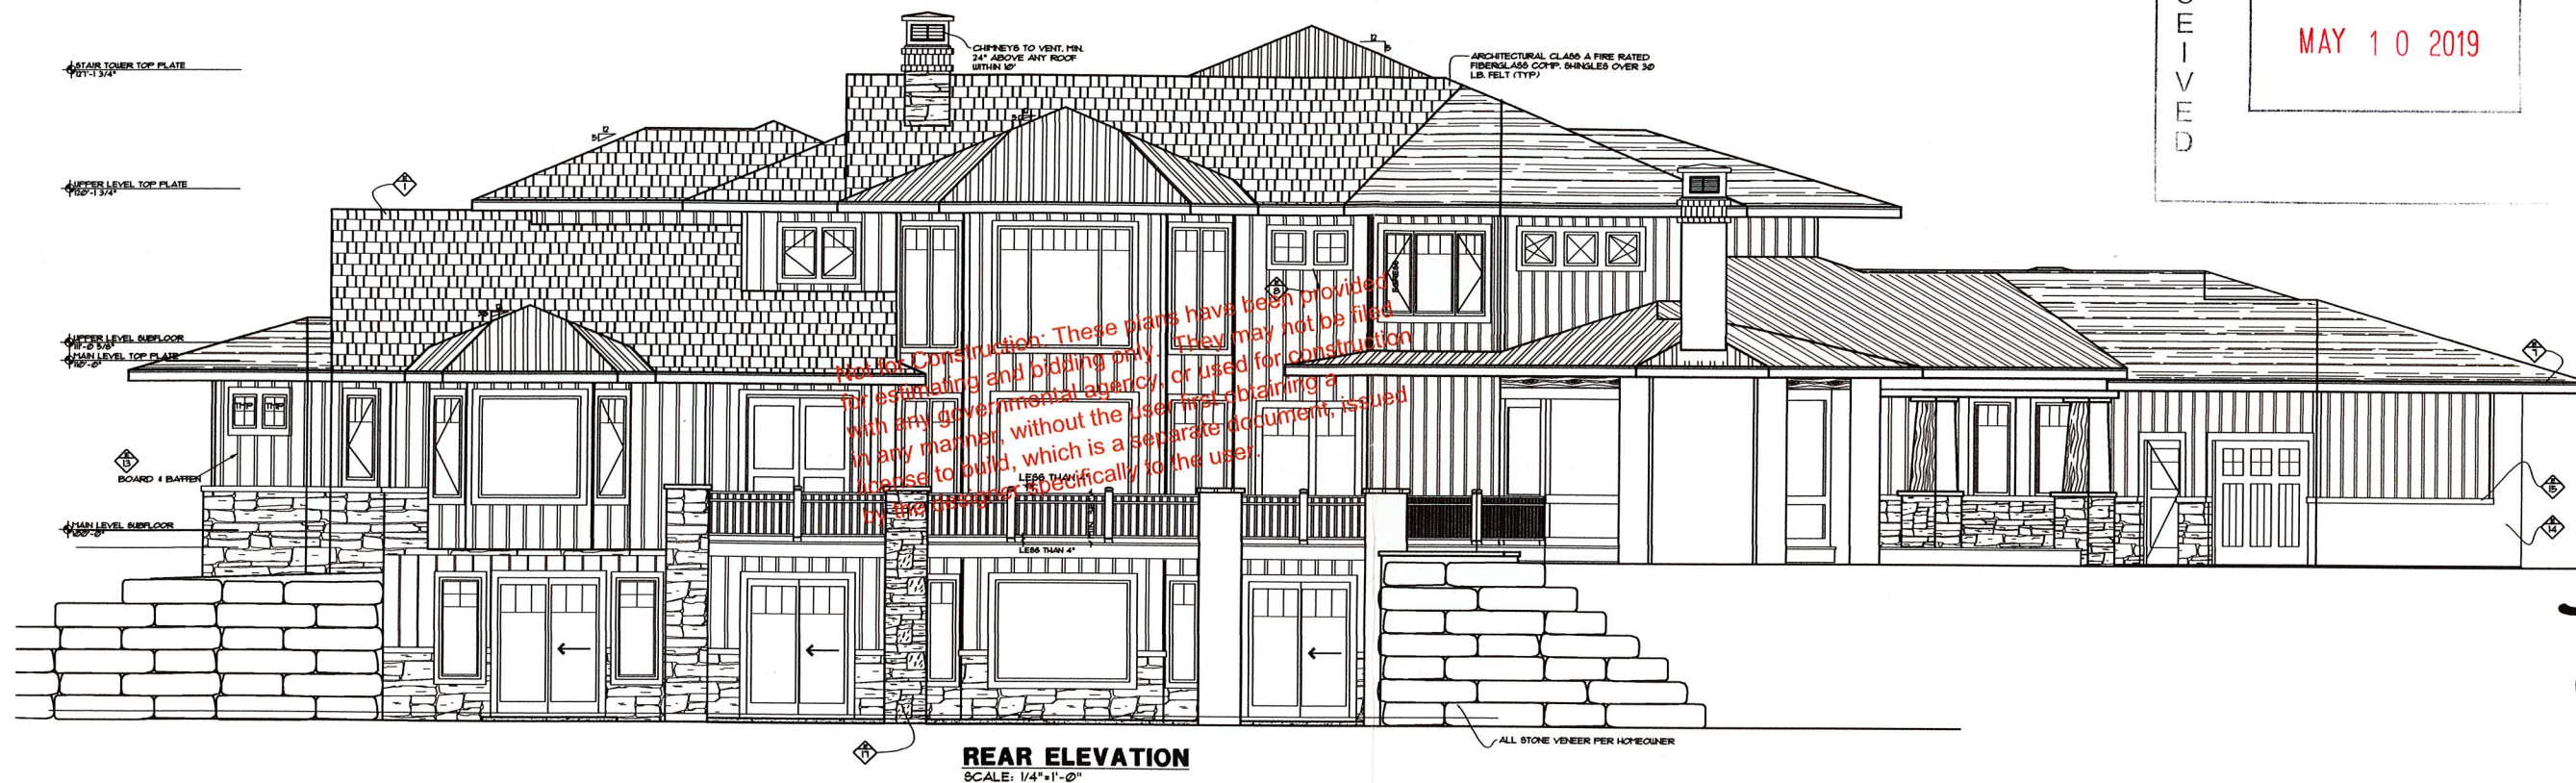

REAR ELEVATION
SCALE: 1/4\"=1'-0"

ELEVATION NOTES
(ALL NOTE MAY NOT APPLY TO THIS SHEET)

1. CLASS "A" FIBERGLASS COMP. SHINGLES
2. SADDLE OR CRICKET
3. 1x6 T&G SOFFIT
4. SOFFIT VENTS PER LOCAL ALL APPLICABLE CODES
5. 2x8 FINISH FASCIA (GABLES)
6. 2x8 FINISH FASCIA (EAVES)
7. 1x4 SHINGLE STRIP
8. 2x6 EXTERIOR DOOR AND WINDOW TRIM
9. PORCH RAIL ASSEMBLY - SEE DETAIL
10. 2x8 FRIEZE BOARD & RAKE
11. DIRECT VENT FIREPLACE TERMINATION CAP - INSTALL PER MANUFACTURER'S SPECS.
12. SHAKE SHINGLE WOOD SIDING
13. BOARD AND BATTEN WOOD SIDING
14. STONE VENEER
15. 3" STONE CAP
16. PROVIDE FLASHING AND DRIP CAP OVER ALL DOORS, WINDOWS AND AT ALL TRIM TRANSITIONS
17. COLUMN ASSEMBLY (MASONRY BASE) - SEE DETAIL 5/AS2
18. WOOD COLUMN, SIZE AS NOTES ON PLAN-SEE DETAIL
22. 6x12 TIMBER TRUSS



LEFT ELEVATION
SCALE: 1/4\"=1'-0"