




FRONT ELEVATION
SCALE: 1/4"=1'-0"

ELEVATION NOTES
(ALL NOTE MAY NOT APPLY TO THIS SHEET)

1. CLASS "A" FIBERGLASS CORR. SHINGLES
2. BADDLE OR CRICKET
3. 1/2" TAG SOFFIT
4. SOFFIT VENTS PER LOCAL ALL APPLICABLE CODES
5. 2x8 FINISH FASCIA (GABLES)
6. 2x8 FINISH FASCIA (EAVES)
7. 1/4" SHINGLE STRIP
8. 2x6 EXTERIOR DOOR AND WINDOW TRIM
9. PORCH RAIL ASSEMBLY - SEE DETAIL
10. 2x8 FRIEZE BOARD - RAKE
11. DIRECT VENT FIREPLACE TERMINATION CAP - INSTALL PER MANUFACTURER'S SPEC.
12. SHAKE SHINGLE WOOD SIDING
13. BOARD AND BATTEN WOOD SIDING
14. STONE VENEER
15. 3" STONE CAP
16. PROVIDE FLASHING AND DRIP CAP OVER ALL DOORS, WINDOWS AND AT ALL TRIM TRANSITIONS
17. COLUMN ASSEMBLY (MASONRY BASE) - SEE DETAIL S/AS2
18. WOOD COLUMN, SIZE AS NOTES ON PLAN-SEE DETAIL
22. 6x12 TIMBER TRUSS

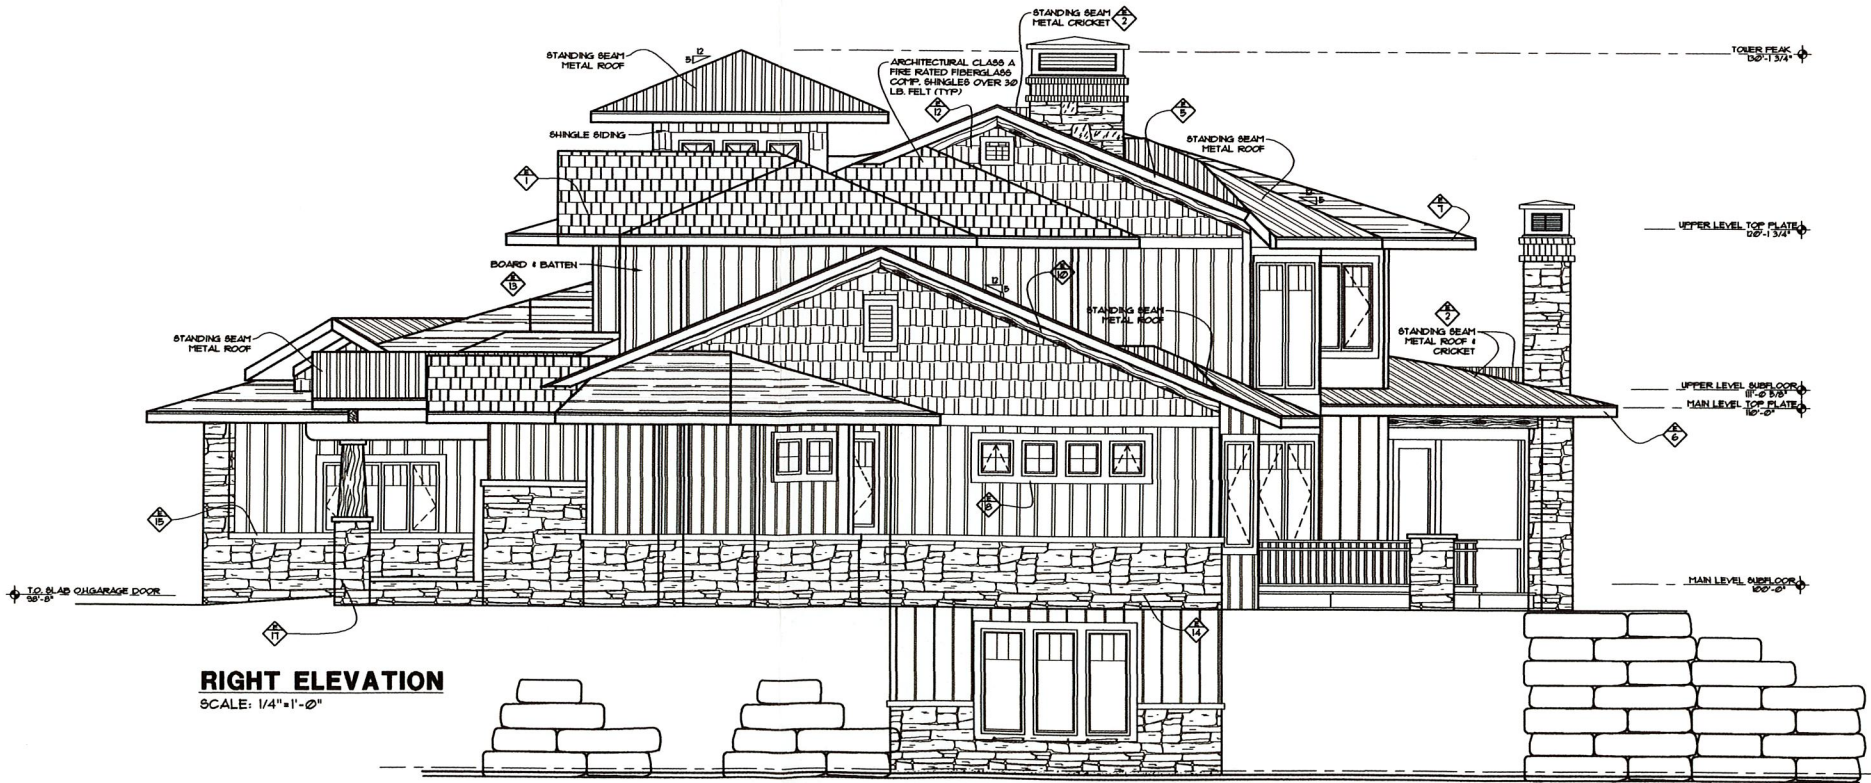

RIGHT ELEVATION
SCALE: 1/4"=1'-0"

PLAN NO.
4520

SPRING BRANCH

KEN PIER
KEN PIER AND ASSOCIATES, L.L.C.
DESIGN - INTERIORS
PO Box 1569 EVERGREEN, CO 80437
PHONE: 303-670-0619 FAX: 303-670-1018
www.kenpieper.com

The use of these plans shall be restricted to the original project site for which they were prepared. No part of these plans may be reproduced, stored in a retrieval system, or published by any means, in whole or in part, without the prior written consent of Ken Pieper and Associates, LLC. Without such consent, any reproduction or use of these plans shall constitute prima facie evidence of the acceptance of the restriction.

PROJECT NO. AD000000
DOCUMENT
ISSUED 9/16/2015

REVISED
REVISED
REVISED

DRAWN BY: Dahl Lundquist

SHEET NO.

A3.1