




1 EAST ELEVATION
SCALE: 3/16" = 1'-0"

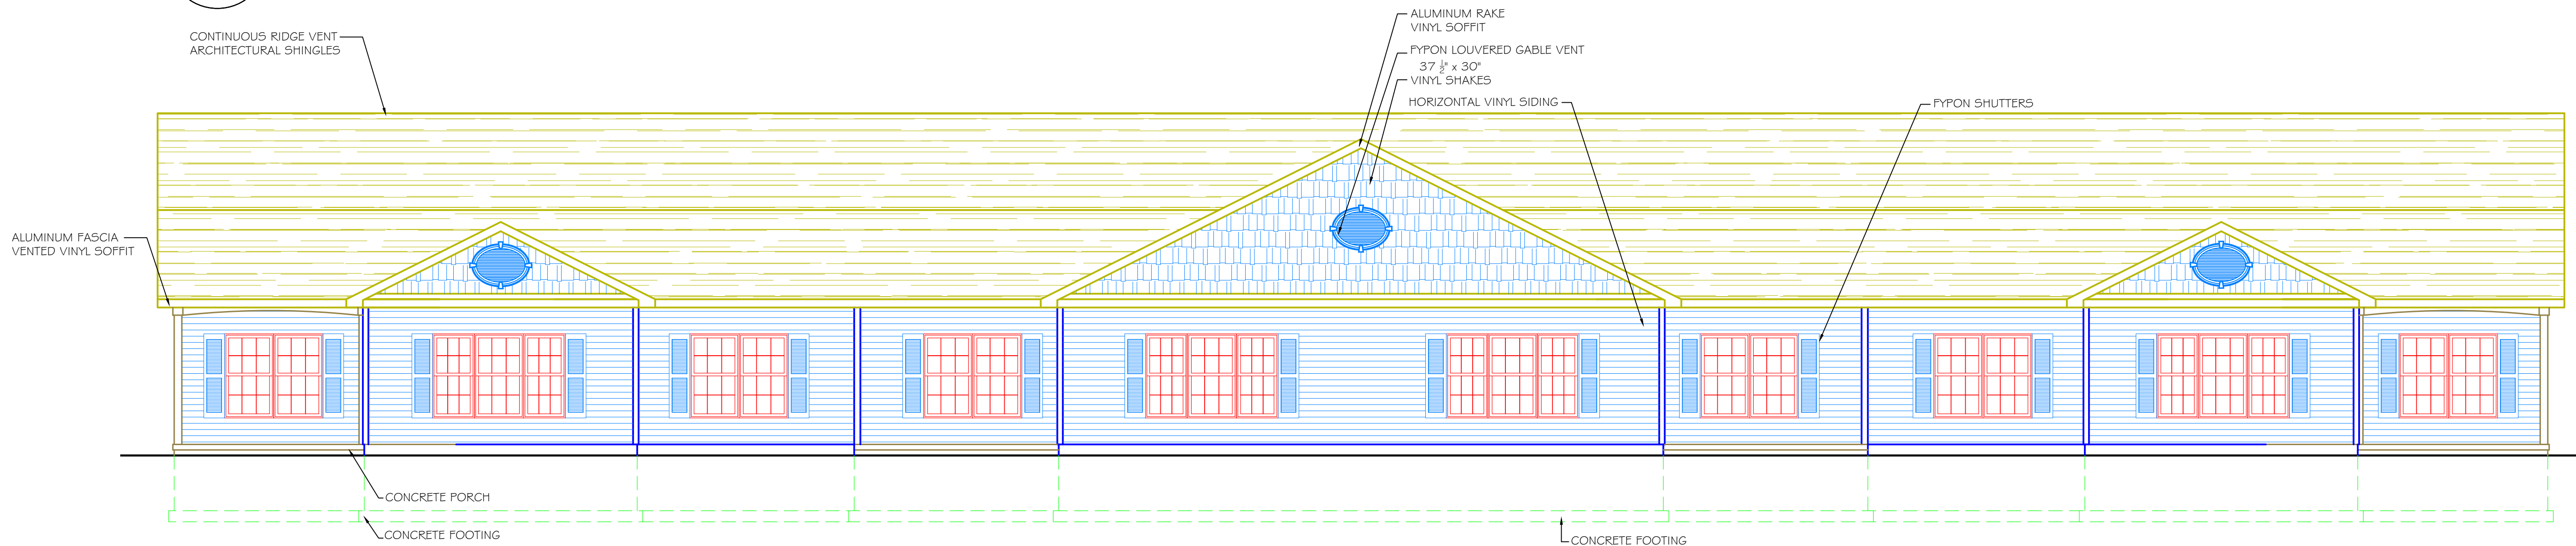

2 WEST ELEVATION
SCALE: 3/16" = 1'-0"

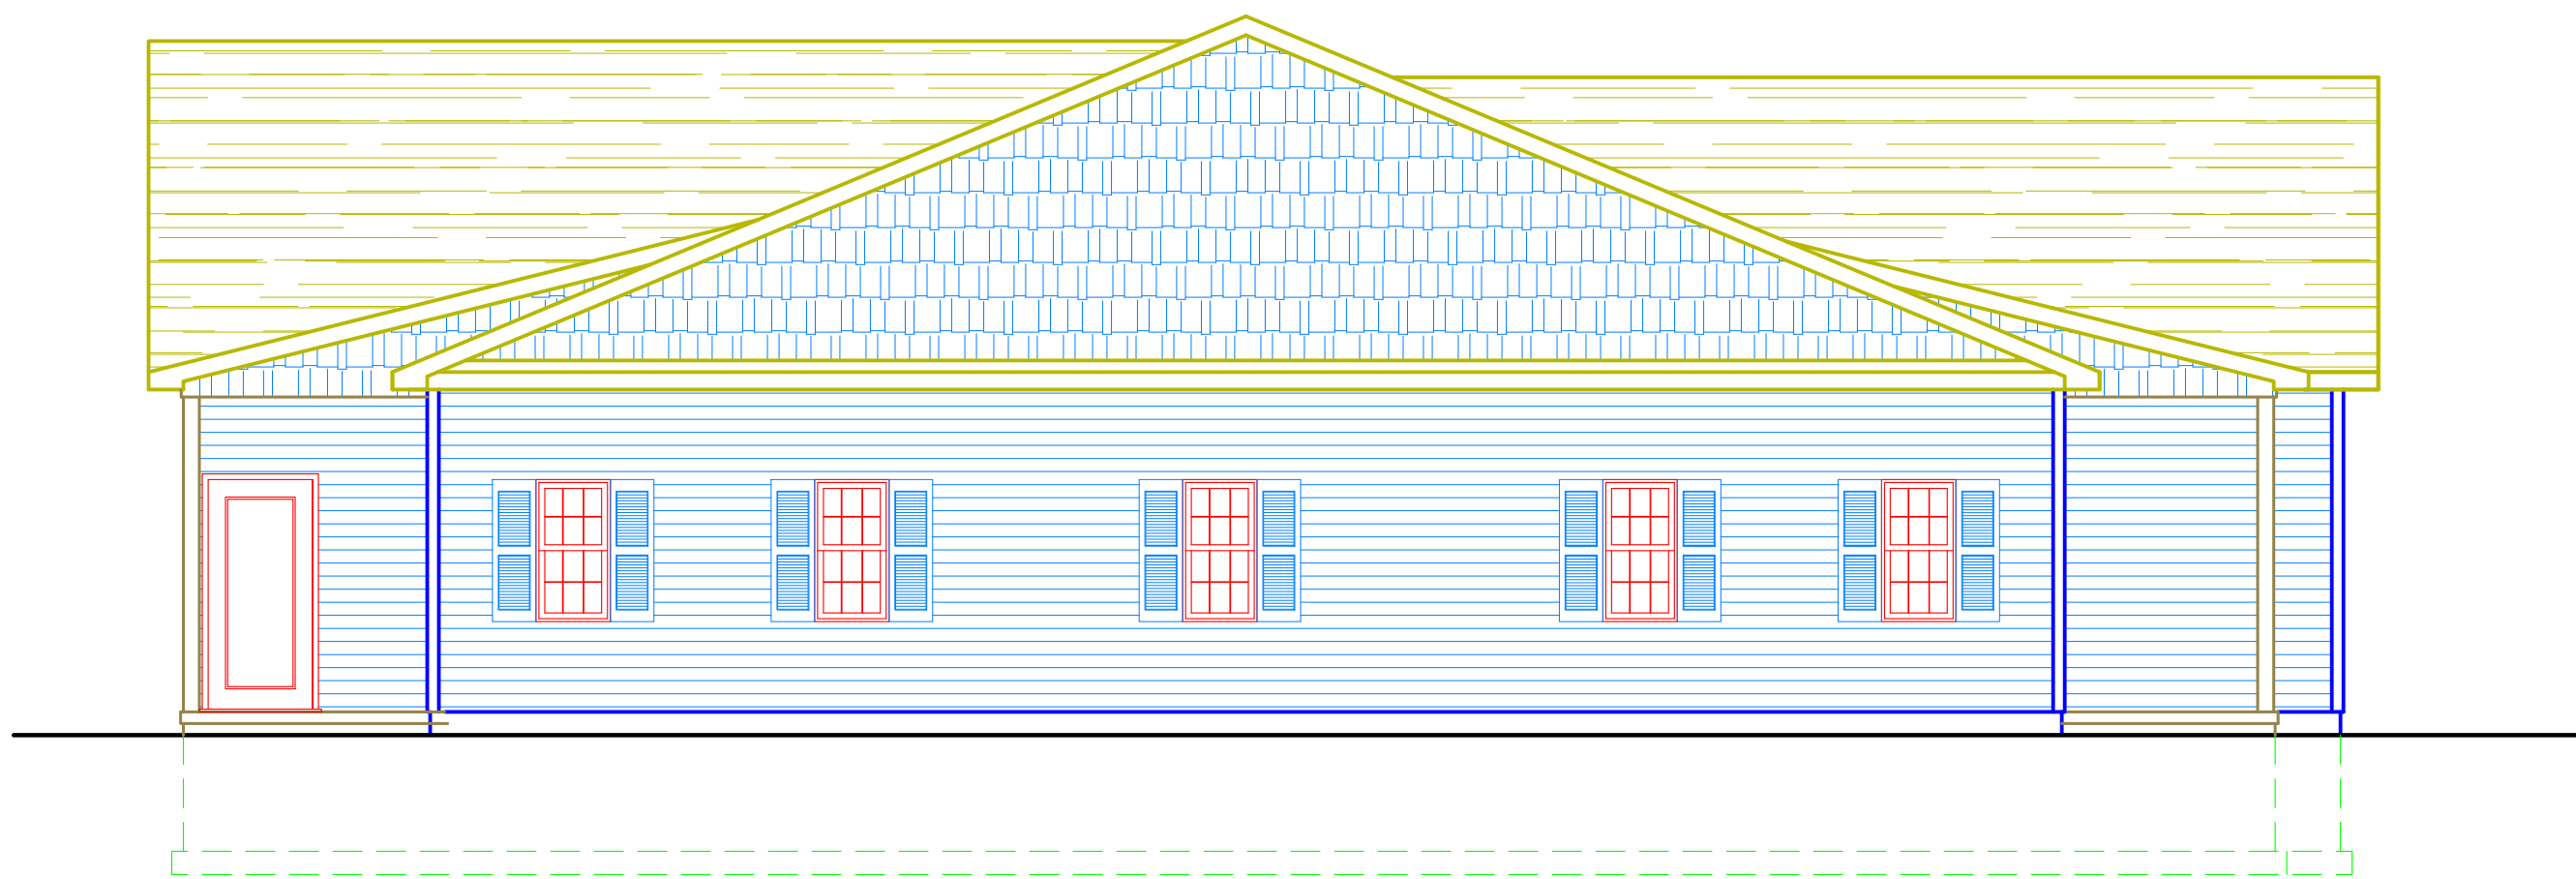

3 SOUTH ELEVATION
SCALE: 3/16" = 1'-0"

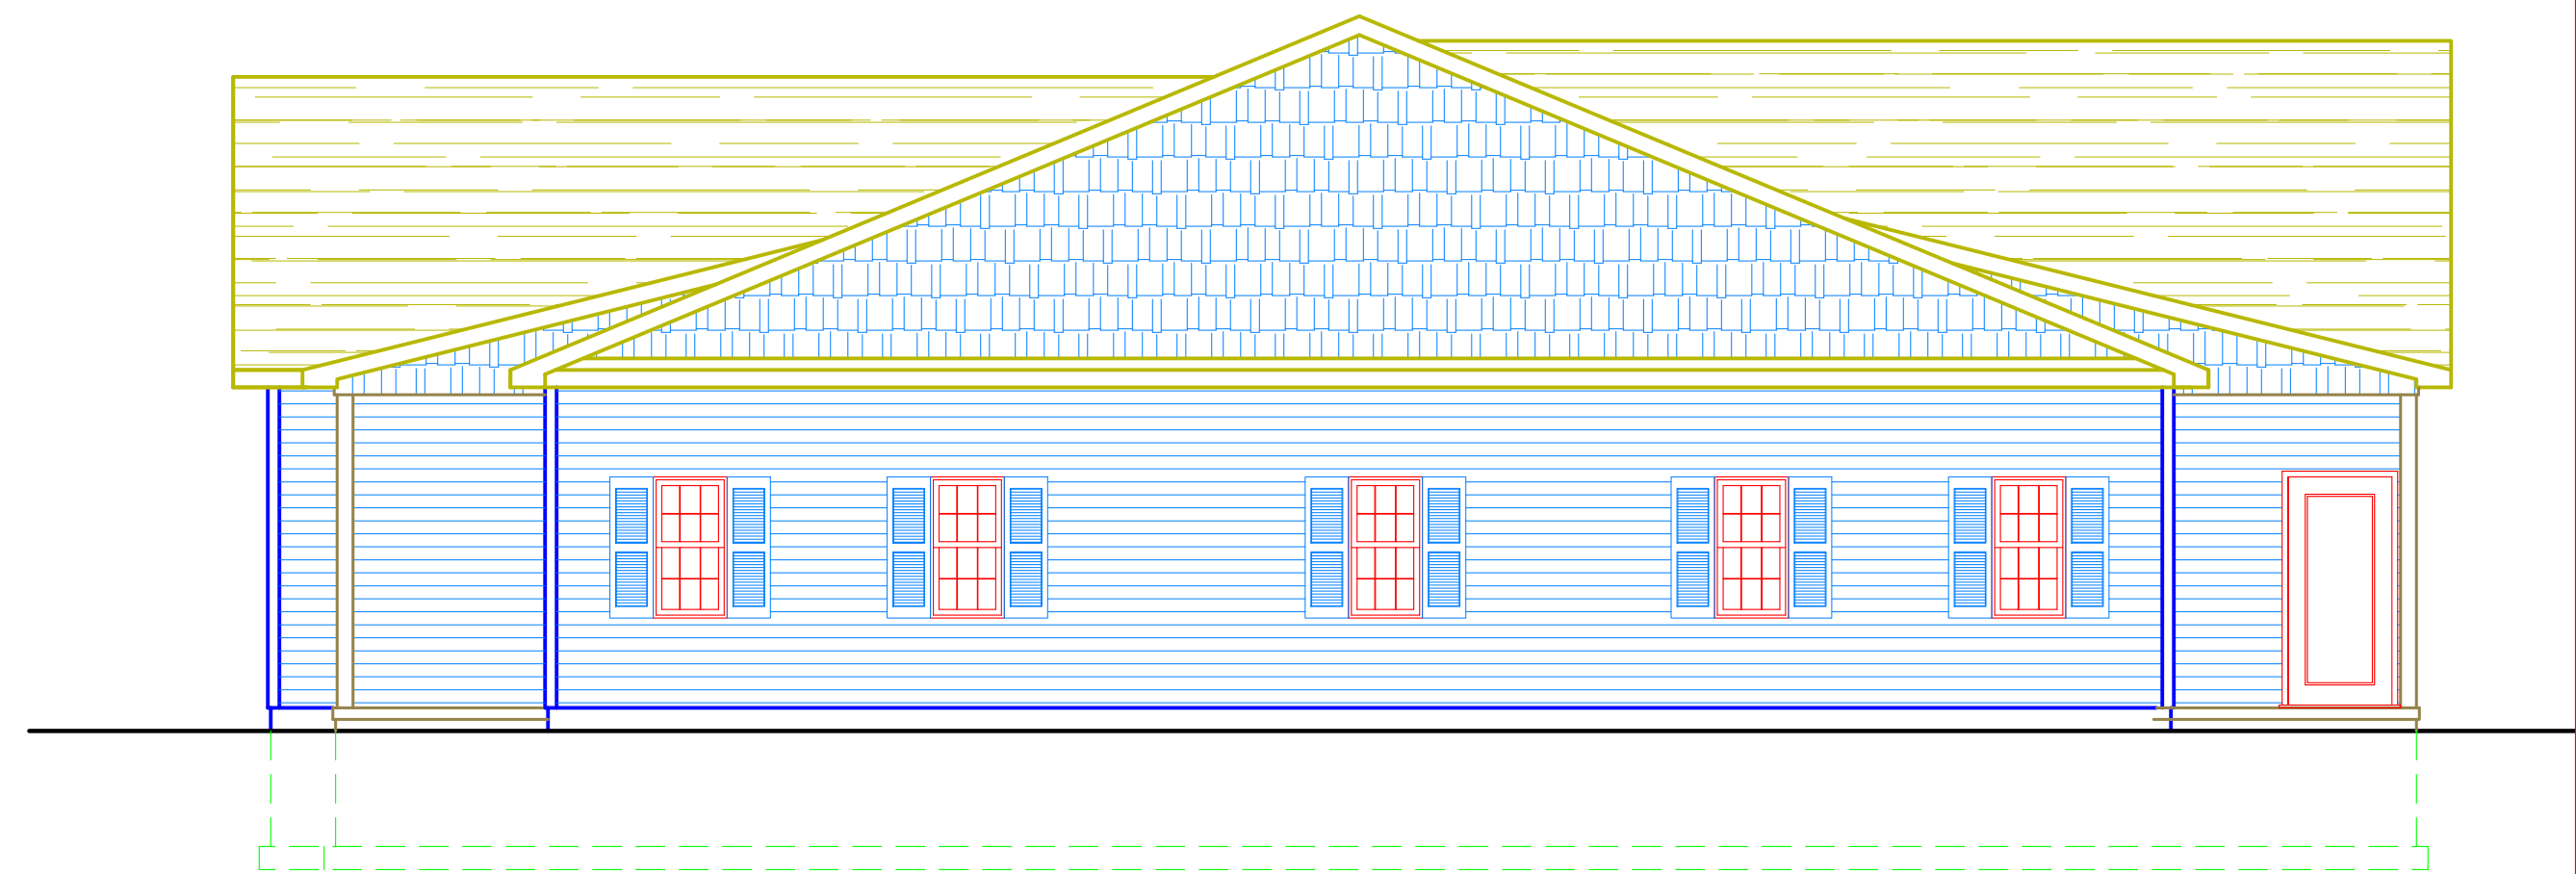

4 NORTH ELEVATION
SCALE: 3/16" = 1'-0"

James R. Frandsen P.E.

3280 E. River Road, Nichols, New York 13812
Phone: 607-426-3560

2290 State Route 230, Dundee, New York 14837
Phone: 585-526-6030

DESCRIPTION

ELEVATIONS
- SLAB UNITS

PROJECT


NEW TOWNHOUSES
FOR
ANGELO
ROAD
CANANDAIGUA, NEW YORK

DATE: 5/24/2021
SCALE: GIVEN
DRAWN:


REVISIONS		

PROJECT NO.
2061


SHEET NO.
A3.1

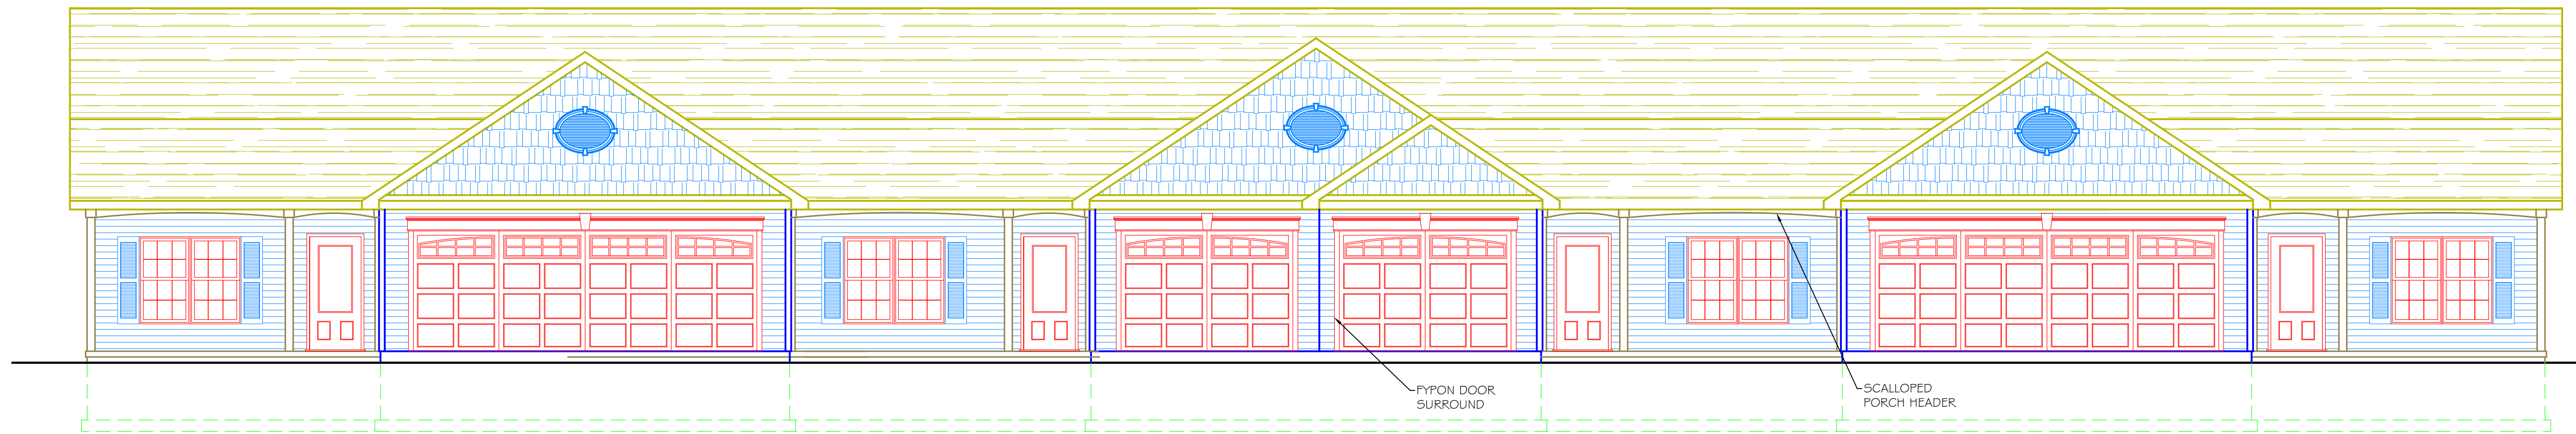


1 EAST ELEVATION
SCALE: 3/16" = 1'-0"

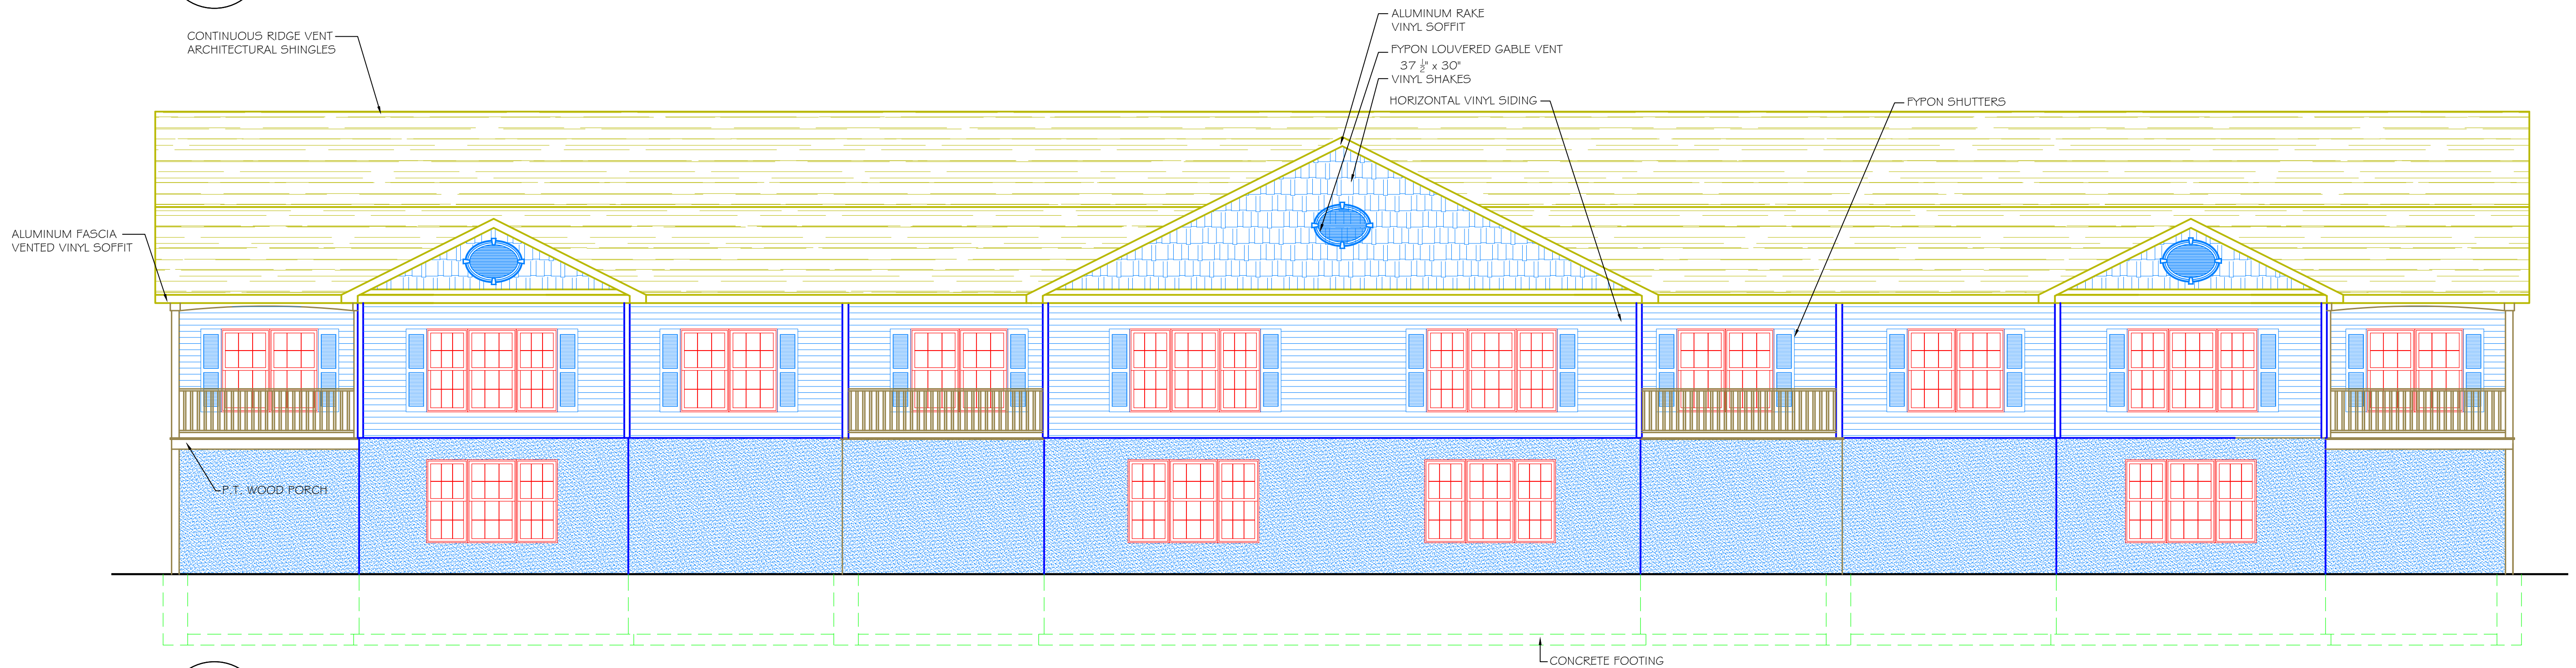

2 WEST ELEVATION
SCALE: 3/16" = 1'-0"

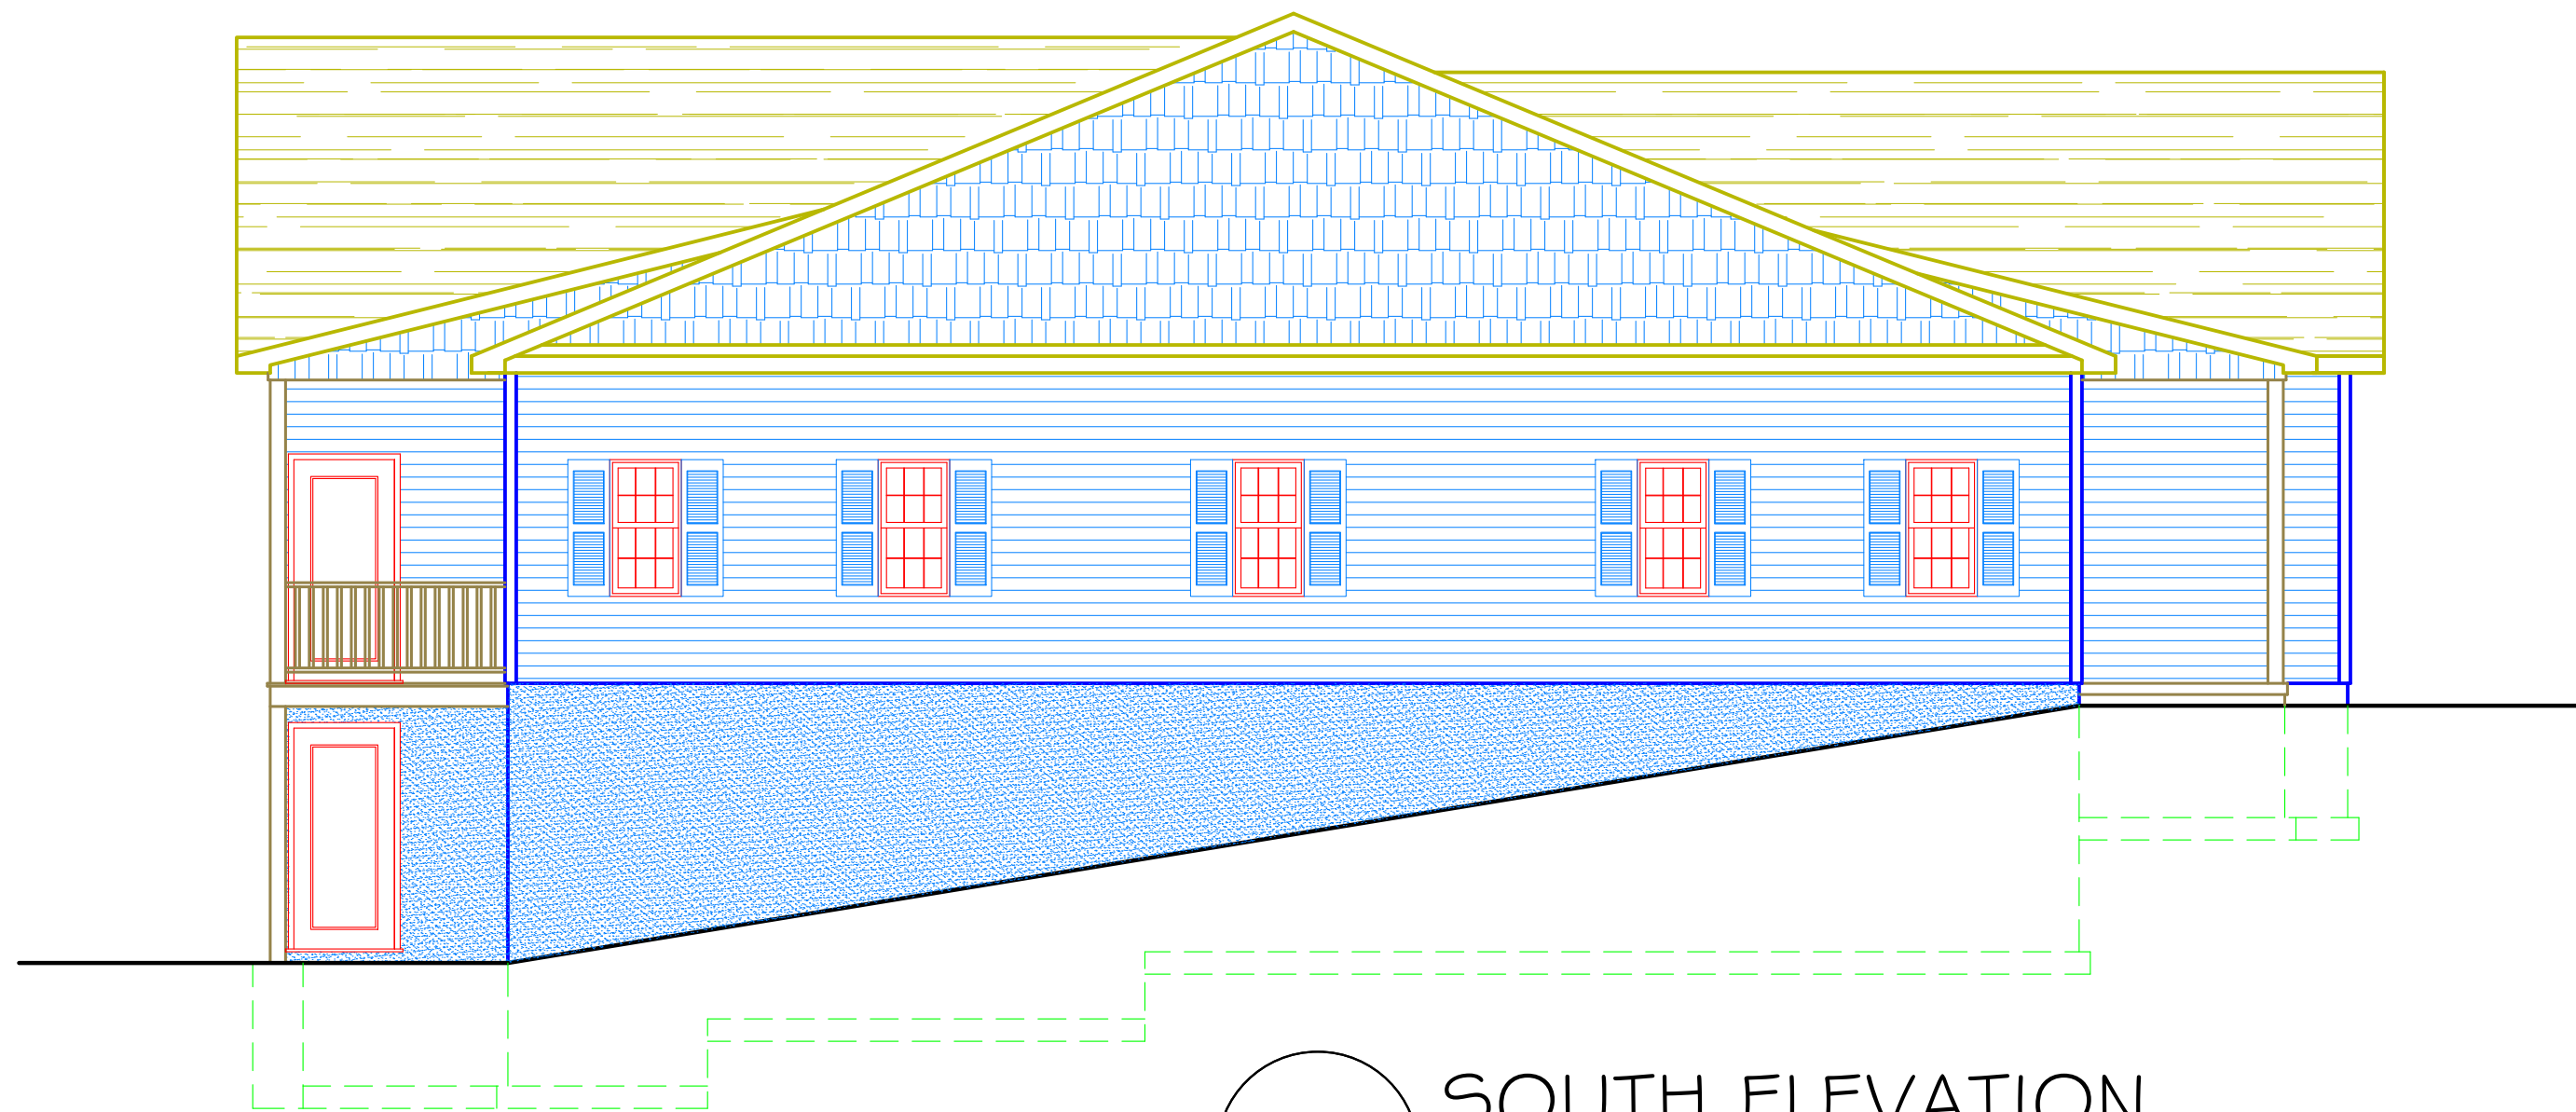

3 SOUTH ELEVATION
SCALE: 3/16" = 1'-0"

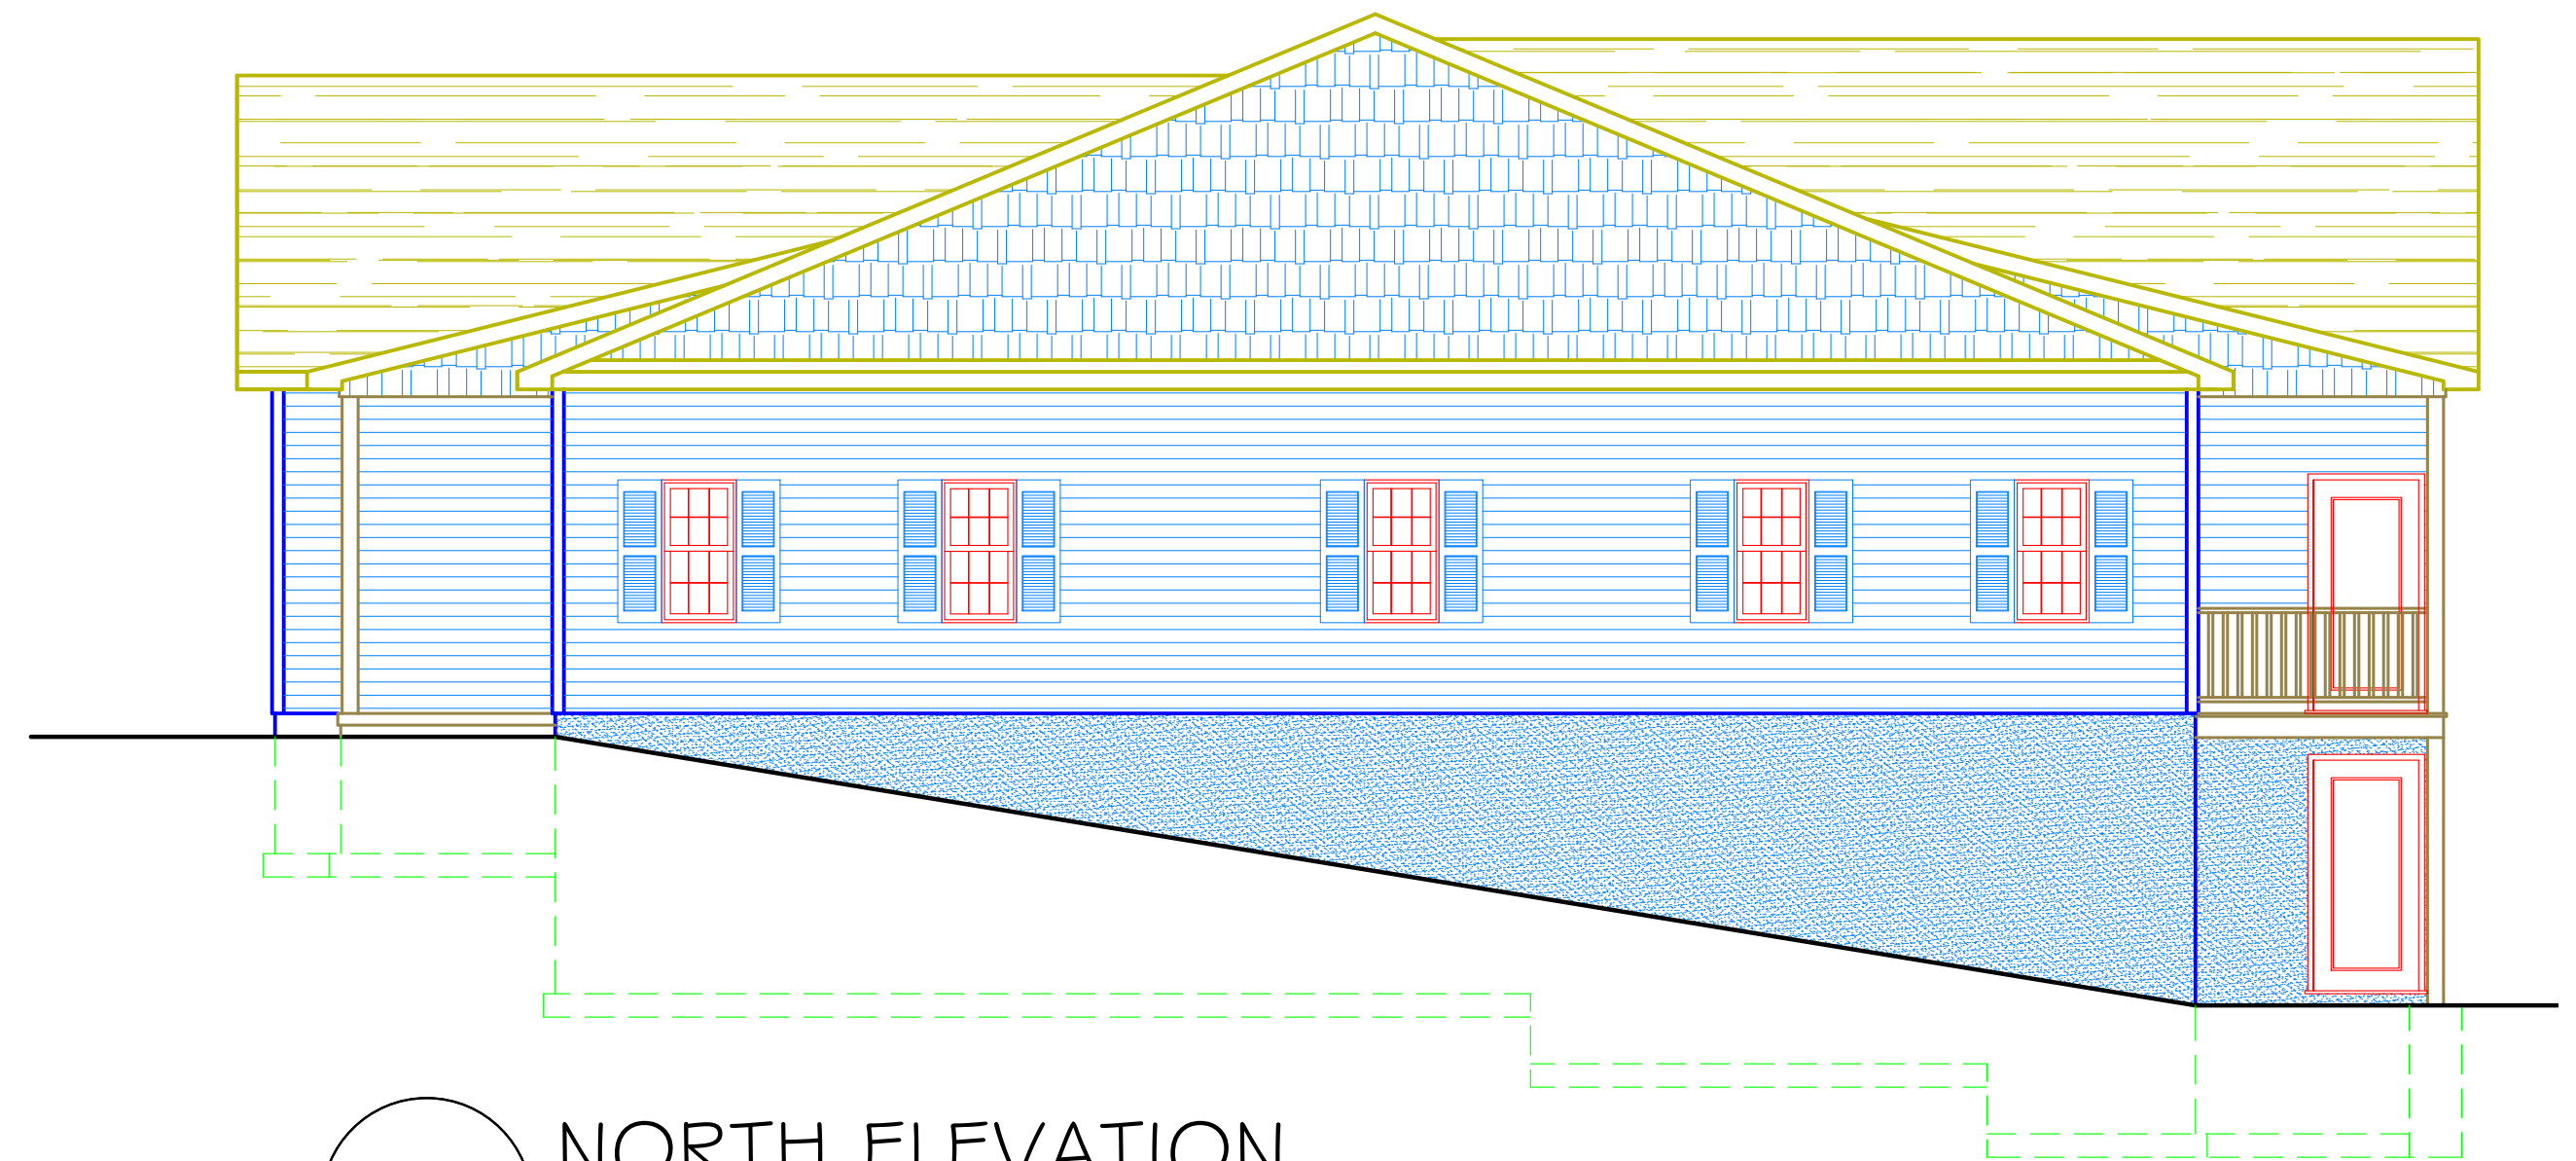

4 NORTH ELEVATION
SCALE: 3/16" = 1'-0"

James R. Frandsen P.E.

3280 E. River Road, Nichols, New York 13812
Phone: 607-426-3560

2290 State Route 230, Dundee, New York 14837
Phone: 585-526-6030

DESCRIPTION

ELEVATIONS
- BASEMENT UNITS

PROJECT

NEW TOWNHOUSES
FOR
ANGELO
ROAD
CANANDAIGUA, NEW YORK

DATE: 5/24/2021
SCALE: GIVEN
DRAWN:

REVISIONS	

PROJECT NO.
2061

SHEET NO.
A3.2