

ELEVATION GENERAL NOTES:


1. REFER TO WINDOW ELEVATIONS, DRAWING A201 FOR WINDOW AND GLAZING NOTES.
2. EXTERIOR SIDING PANEL BY MERCHANT & EVANS, INC. FLUSH-LOCK SERIES 311. COLORS TO MATCH PREVIOUSLY SUBMITTED RENDERINGS.

ELEVATION FINISH KEY:

- CS CULTURED STONE VENEER, TBD BY OWNER
- M STANDING SEAM METAL ROOFING, SEE ROOF PLAN FOR MORE INFORMATION
- S1 EXTERIOR SIDING PANEL, COLOR 1
- S2 EXTERIOR SIDING PANEL, COLOR 2
- S3 EXTERIOR SIDING PANEL, COLOR 3
- S4 SIDING PANEL WITH BATTON STRIPS, COLOR 4

ELEVATION KEYNOTES:


1. METER LOCATIONS, SEE MEP DRAWINGS
2. WOOD FASCIA AT FRONT AND SIDE OF SINGLE SLOPED PROFILE ROOF W/ ALUMINUM DRIP EDGE.
3. LOUVER, SEE COPULA DETAILS.
4. AREA OF FUTURE BUILDING SIGNAGE, CONTRACTOR TO COORDINATE WITH OWNER TO PROVIDE APPROPRIATE BLOCKING, POWER AND LIGHTING REQUIREMENTS FOR WALL SIGNS. (SIGNAGE TO BE SUBMITTED TO TOWN UNDER SEPARATE PERMIT)
5. SOFFIT LIGHT FIXTURE
6. EPDM ROOF MEMBRANE, SEE ROOF PLAN.
7. RAIN GUTTER AND DOWNSPOUT, SEE WALL SECTIONS.
8. SLOPED STRUCTURAL ROOF GLAZING, SEE ROOF PLAN AND WALL SECTIONS.
9. WOOD SOFFIT PANEL.

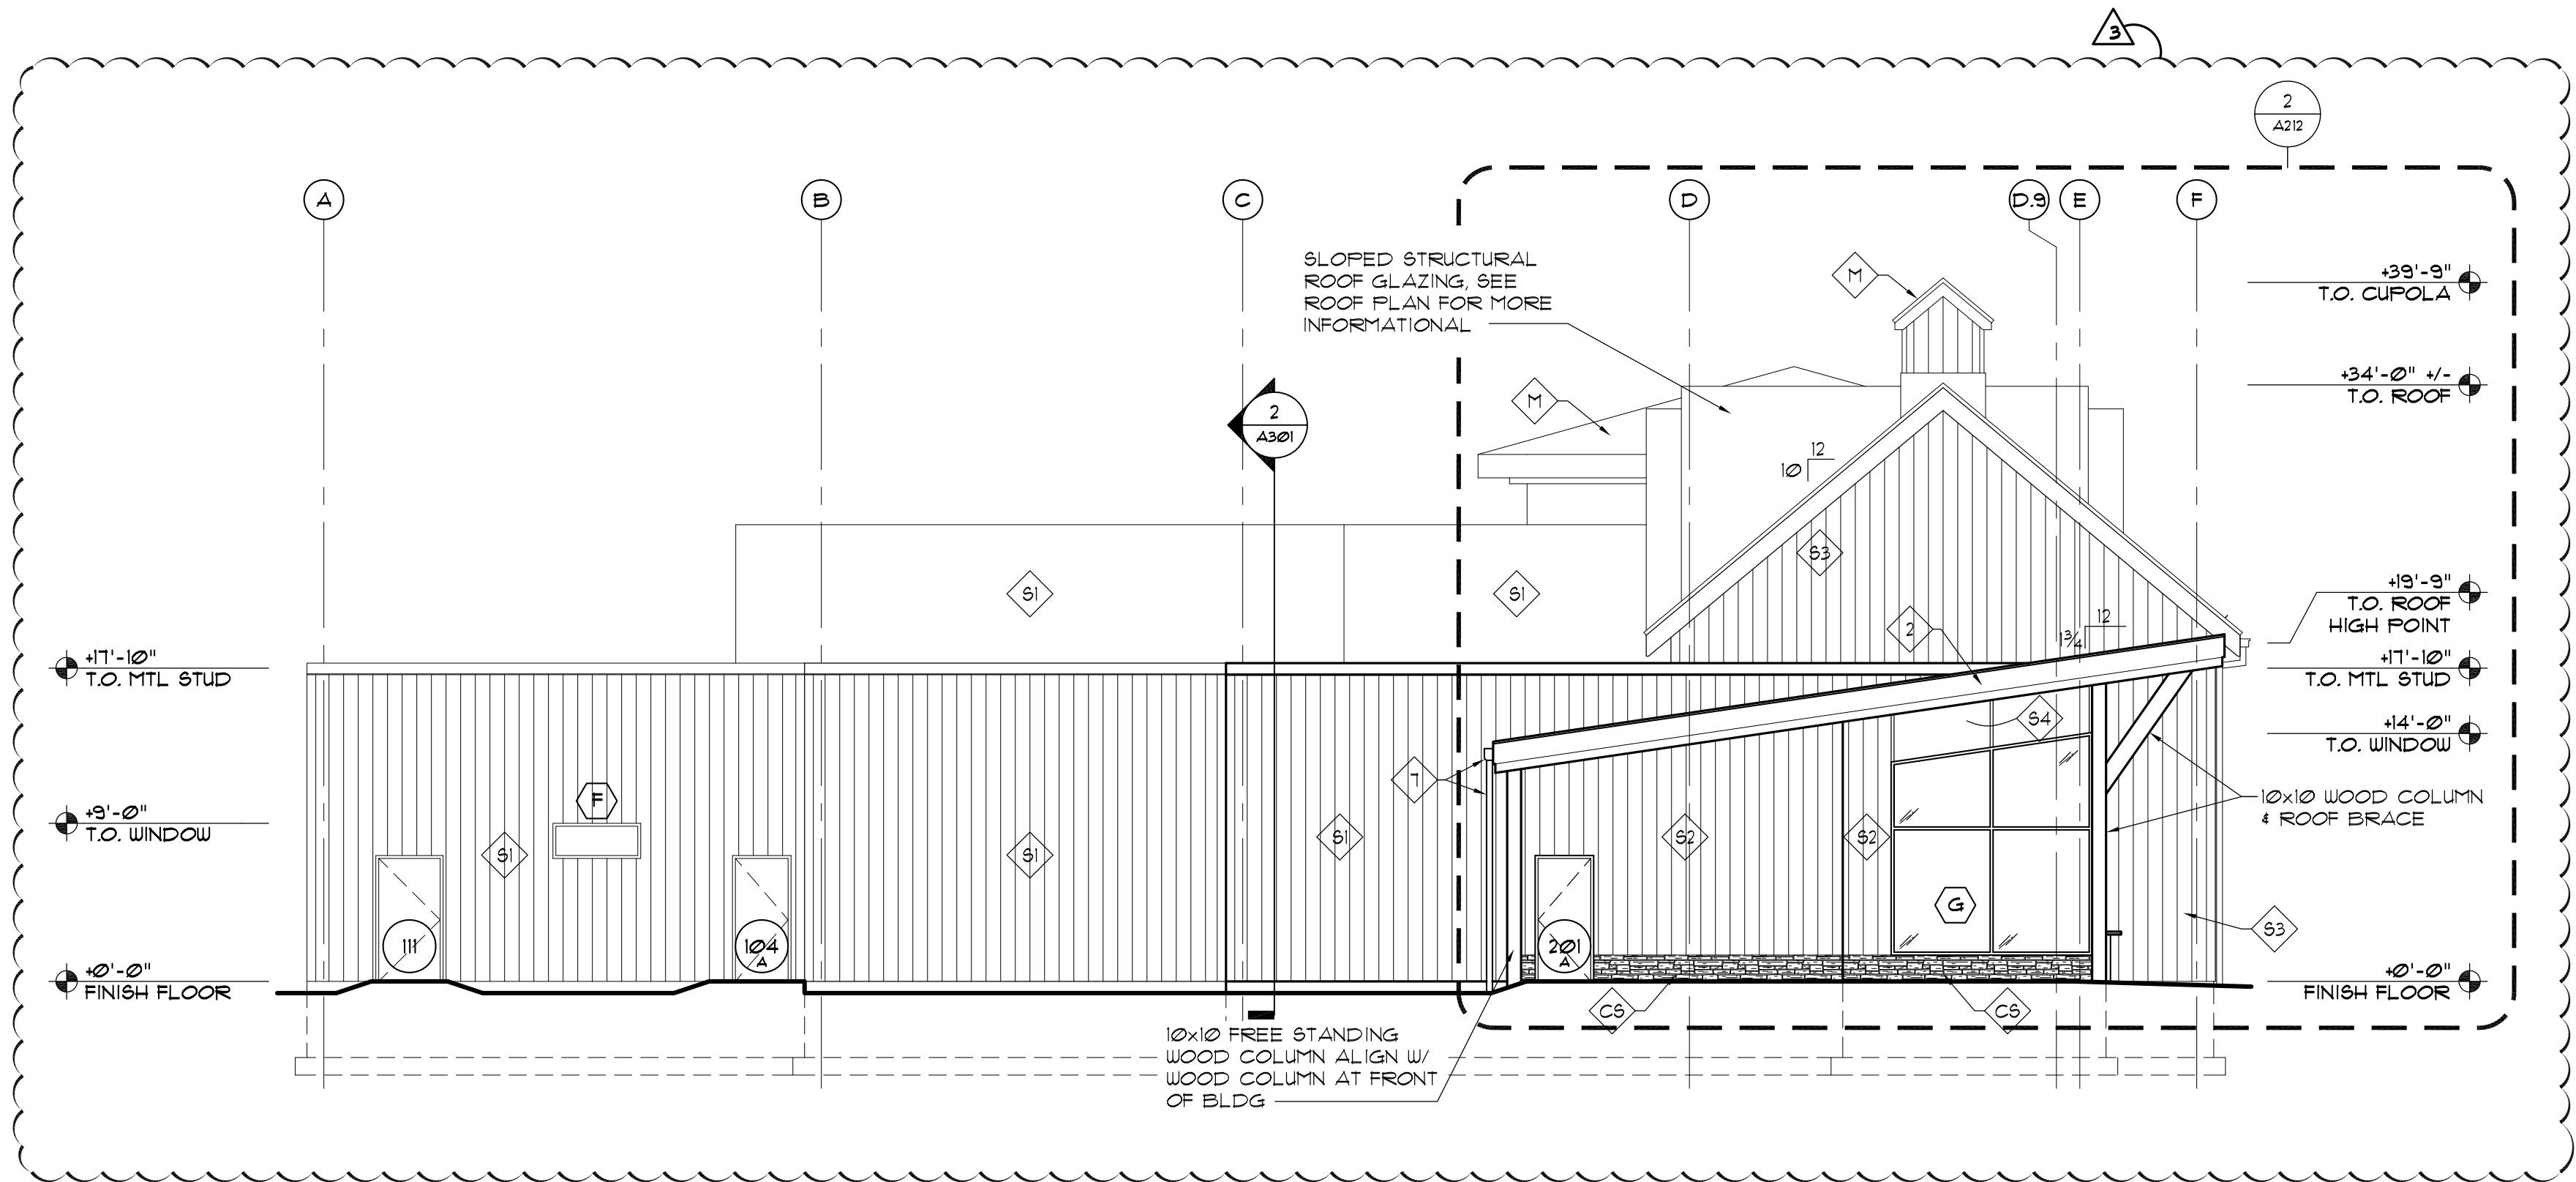

2

EAST ELEVATION

SCALE: 1/8"=1'-0"

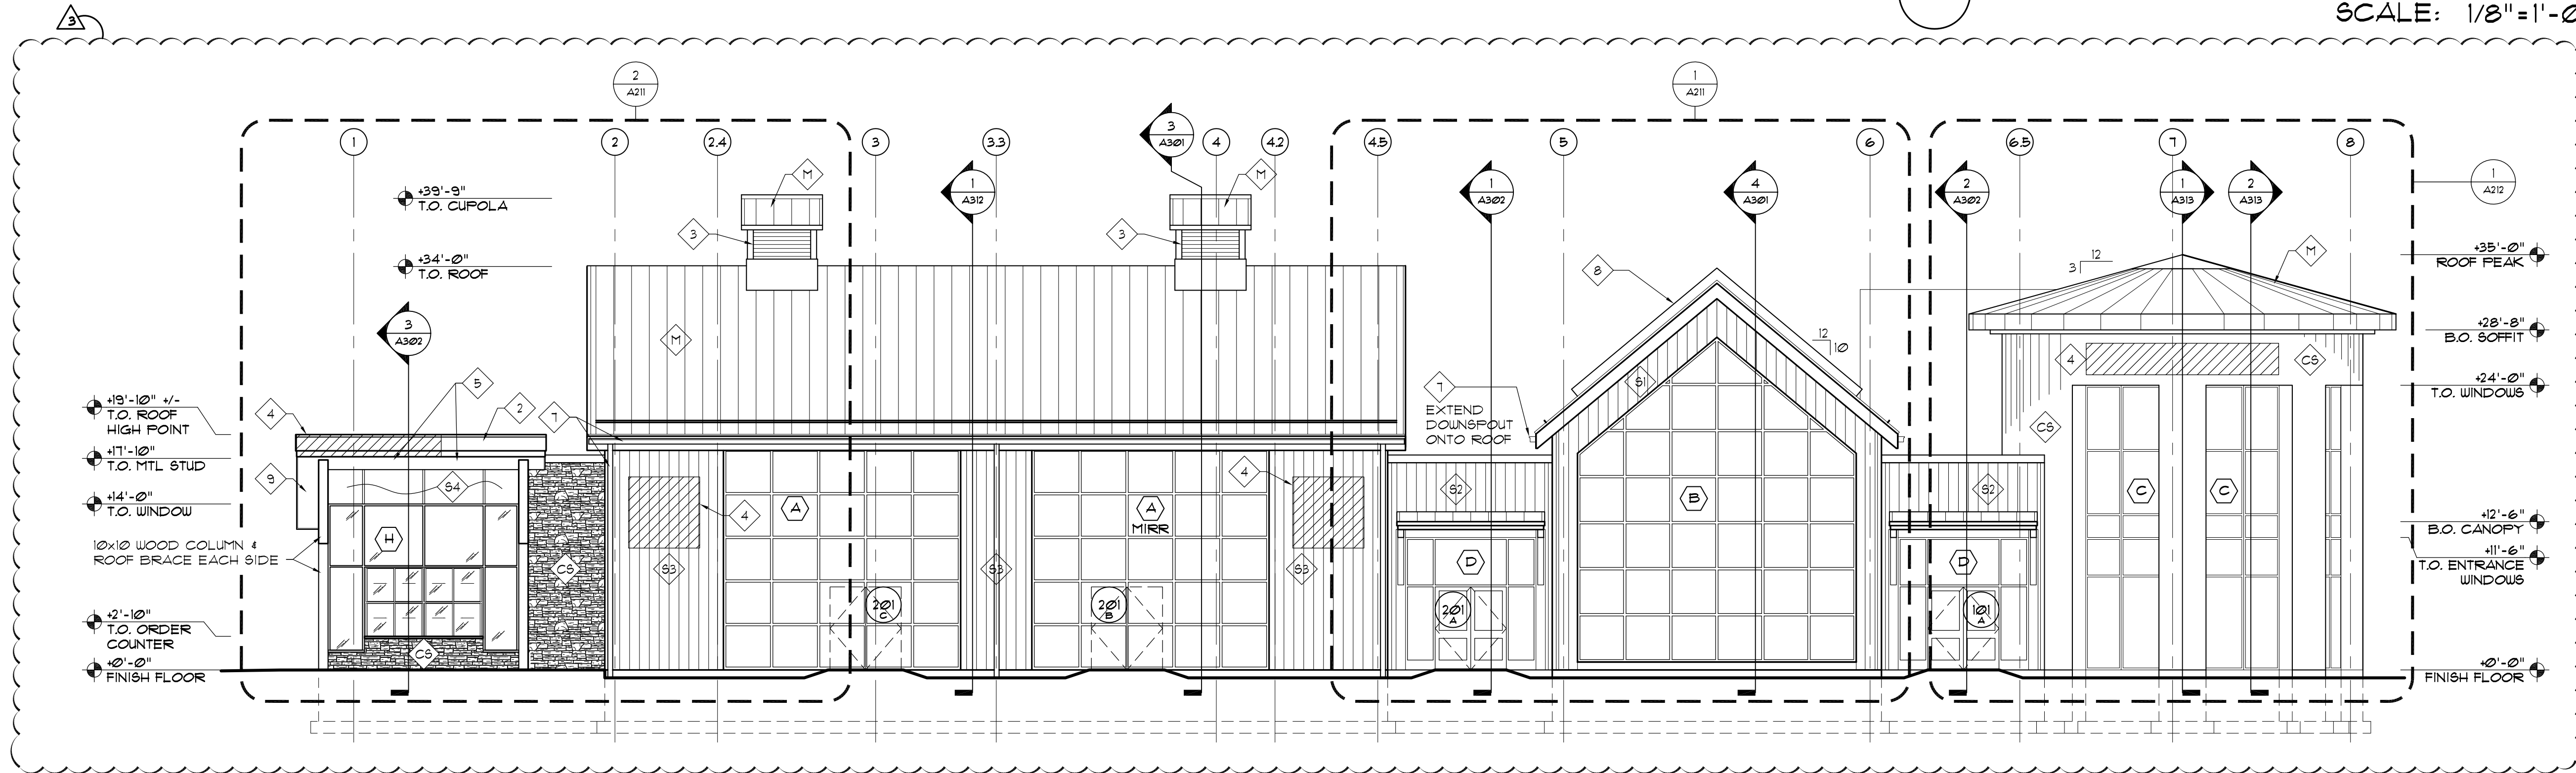

1

NORTH ELEVATION

SCALE: 1/8"=1'-0"

ELEVATION GENERAL NOTES:


- REFER TO WINDOW ELEVATIONS, DRAWING A101 FOR WINDOW AND GLAZING NOTES.
- EXTERIOR SIDING PANEL BY MERCHANT & EVANS, INC. FLUSH-LOCK SERIES 311. COLORS TO MATCH PREVIOUSLY SUBMITTED RENDERINGS.

ELEVATION FINISH KEY:


- CULTURED STONE VENEER, TBD BY OWNER
- STANDING SEAM METAL ROOFING, SEE ROOF PLAN FOR MORE INFORMATION
- EXTERIOR SIDING PANEL, COLOR 1
- EXTERIOR SIDING PANEL, COLOR 2
- EXTERIOR SIDING PANEL, COLOR 3
- SIDING PANEL WITH BATTON STRIPS, COLOR 4

ELEVATION KEYNOTES:


- METER LOCATIONS, SEE MEP DRAWINGS
- WOOD FASCIA AT FRONT AND SIDE OF SINGLE SLOPED PROFILE ROOF W/ ALUMINUM DRIP EDGE.
- LOUVER, SEE COPULA DETAILS.
- AREA OF FUTURE BUILDING SIGNAGE, CONTRACTOR TO COORDINATE WITH OWNER TO PROVIDE APPROPRIATE BLOCKING, POWER AND LIGHTING REQUIREMENTS FOR WALL SIGNS. (SIGNAGE TO BE SUBMITTED TO TOWN UNDER SEPARATE PERMIT)
- SOFFIT LIGHT FIXTURE
- EPDM ROOF MEMBRANE, SEE ROOF PLAN.
- RAIN GUTTER AND DOWNSPOUT, SEE WALL SECTIONS.
- SLOPED STRUCTURAL ROOF GLAZING, SEE ROOF PLAN AND WALL SECTIONS.
- WOOD SOFFIT PANEL.

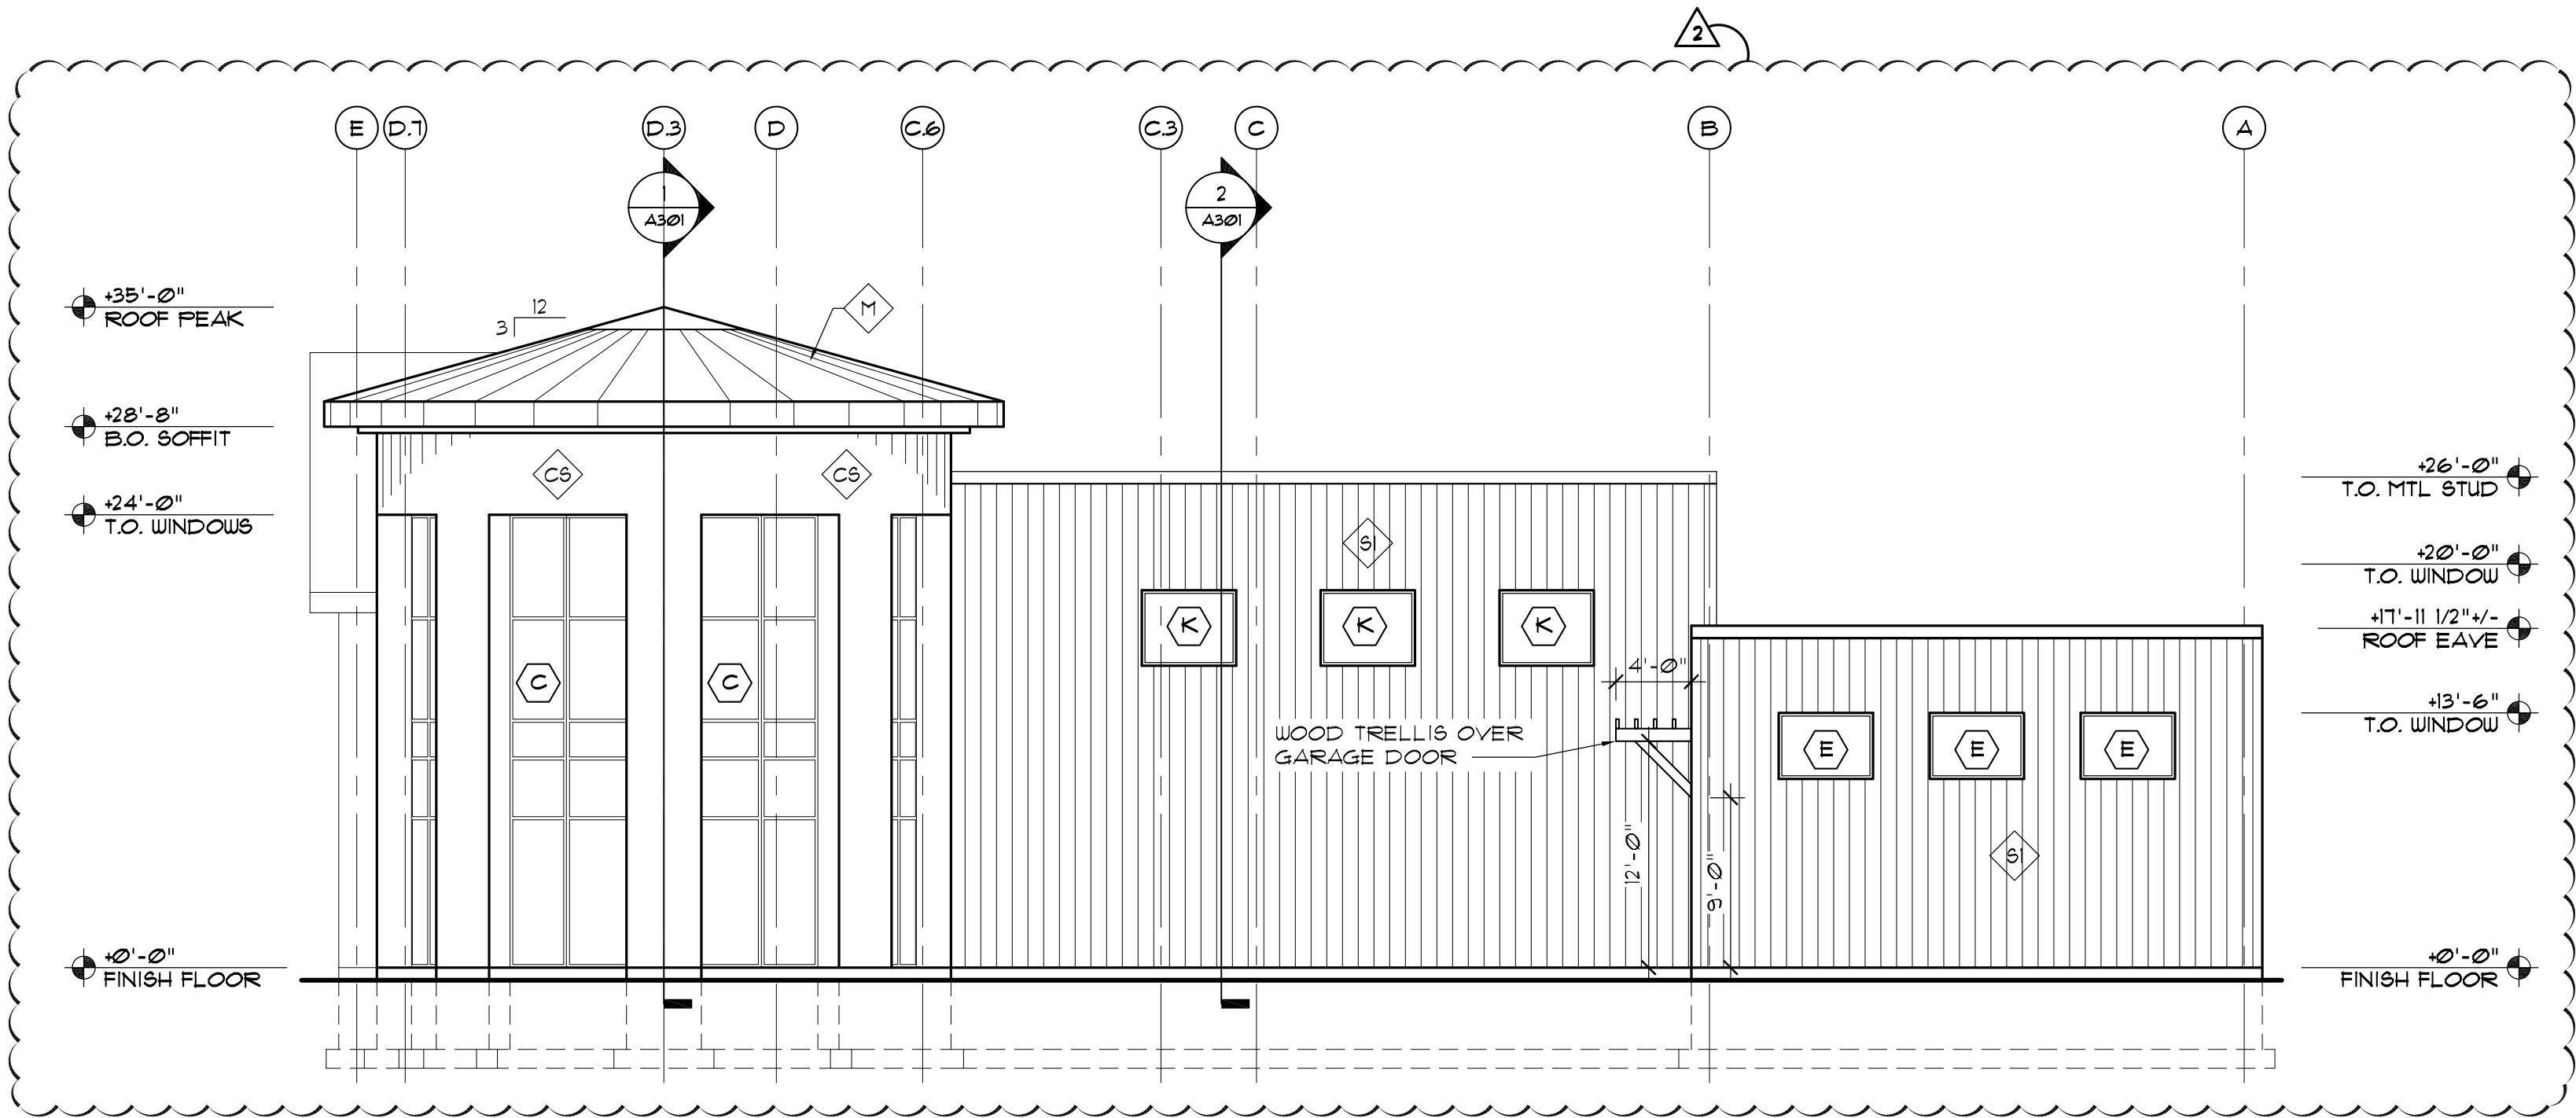

2 WEST ELEVATION
SCALE: 1/8"=1'-0"

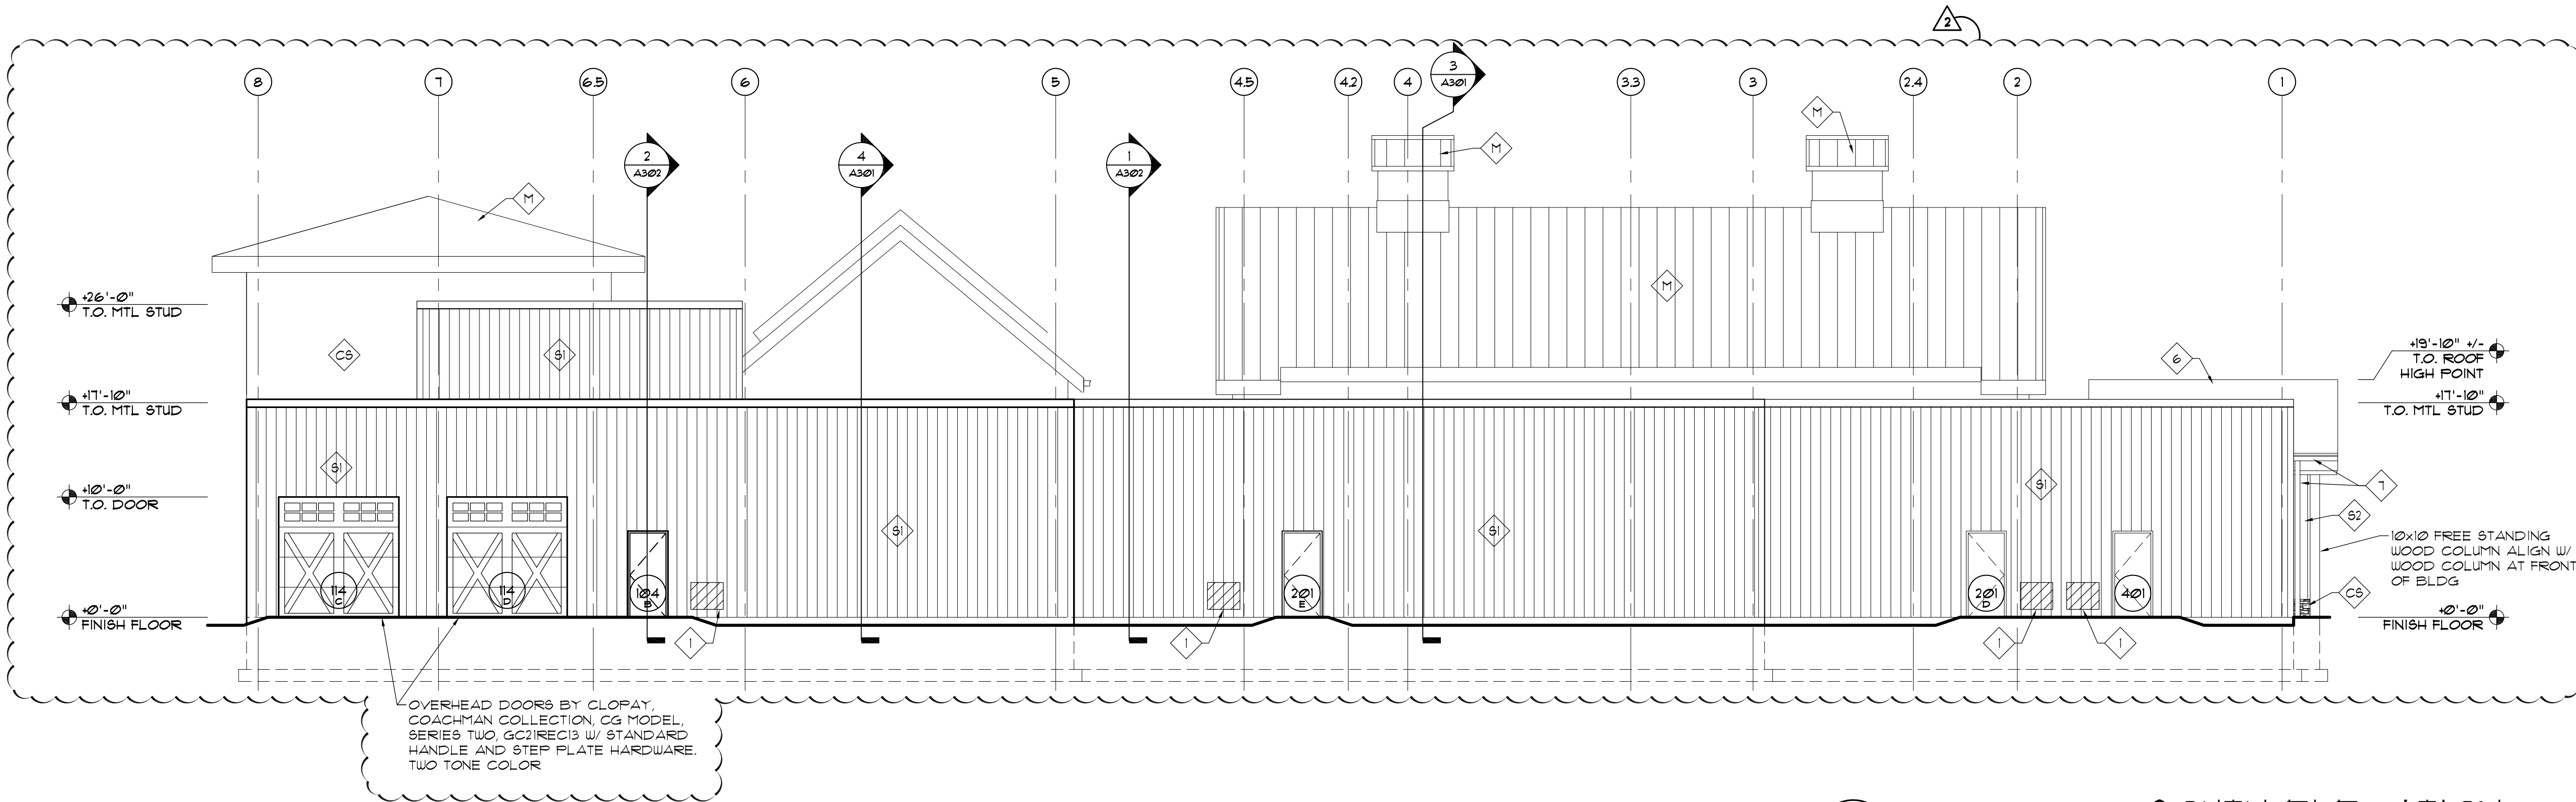

1 SOUTH ELEVATION
SCALE: 1/8"=1'-0"

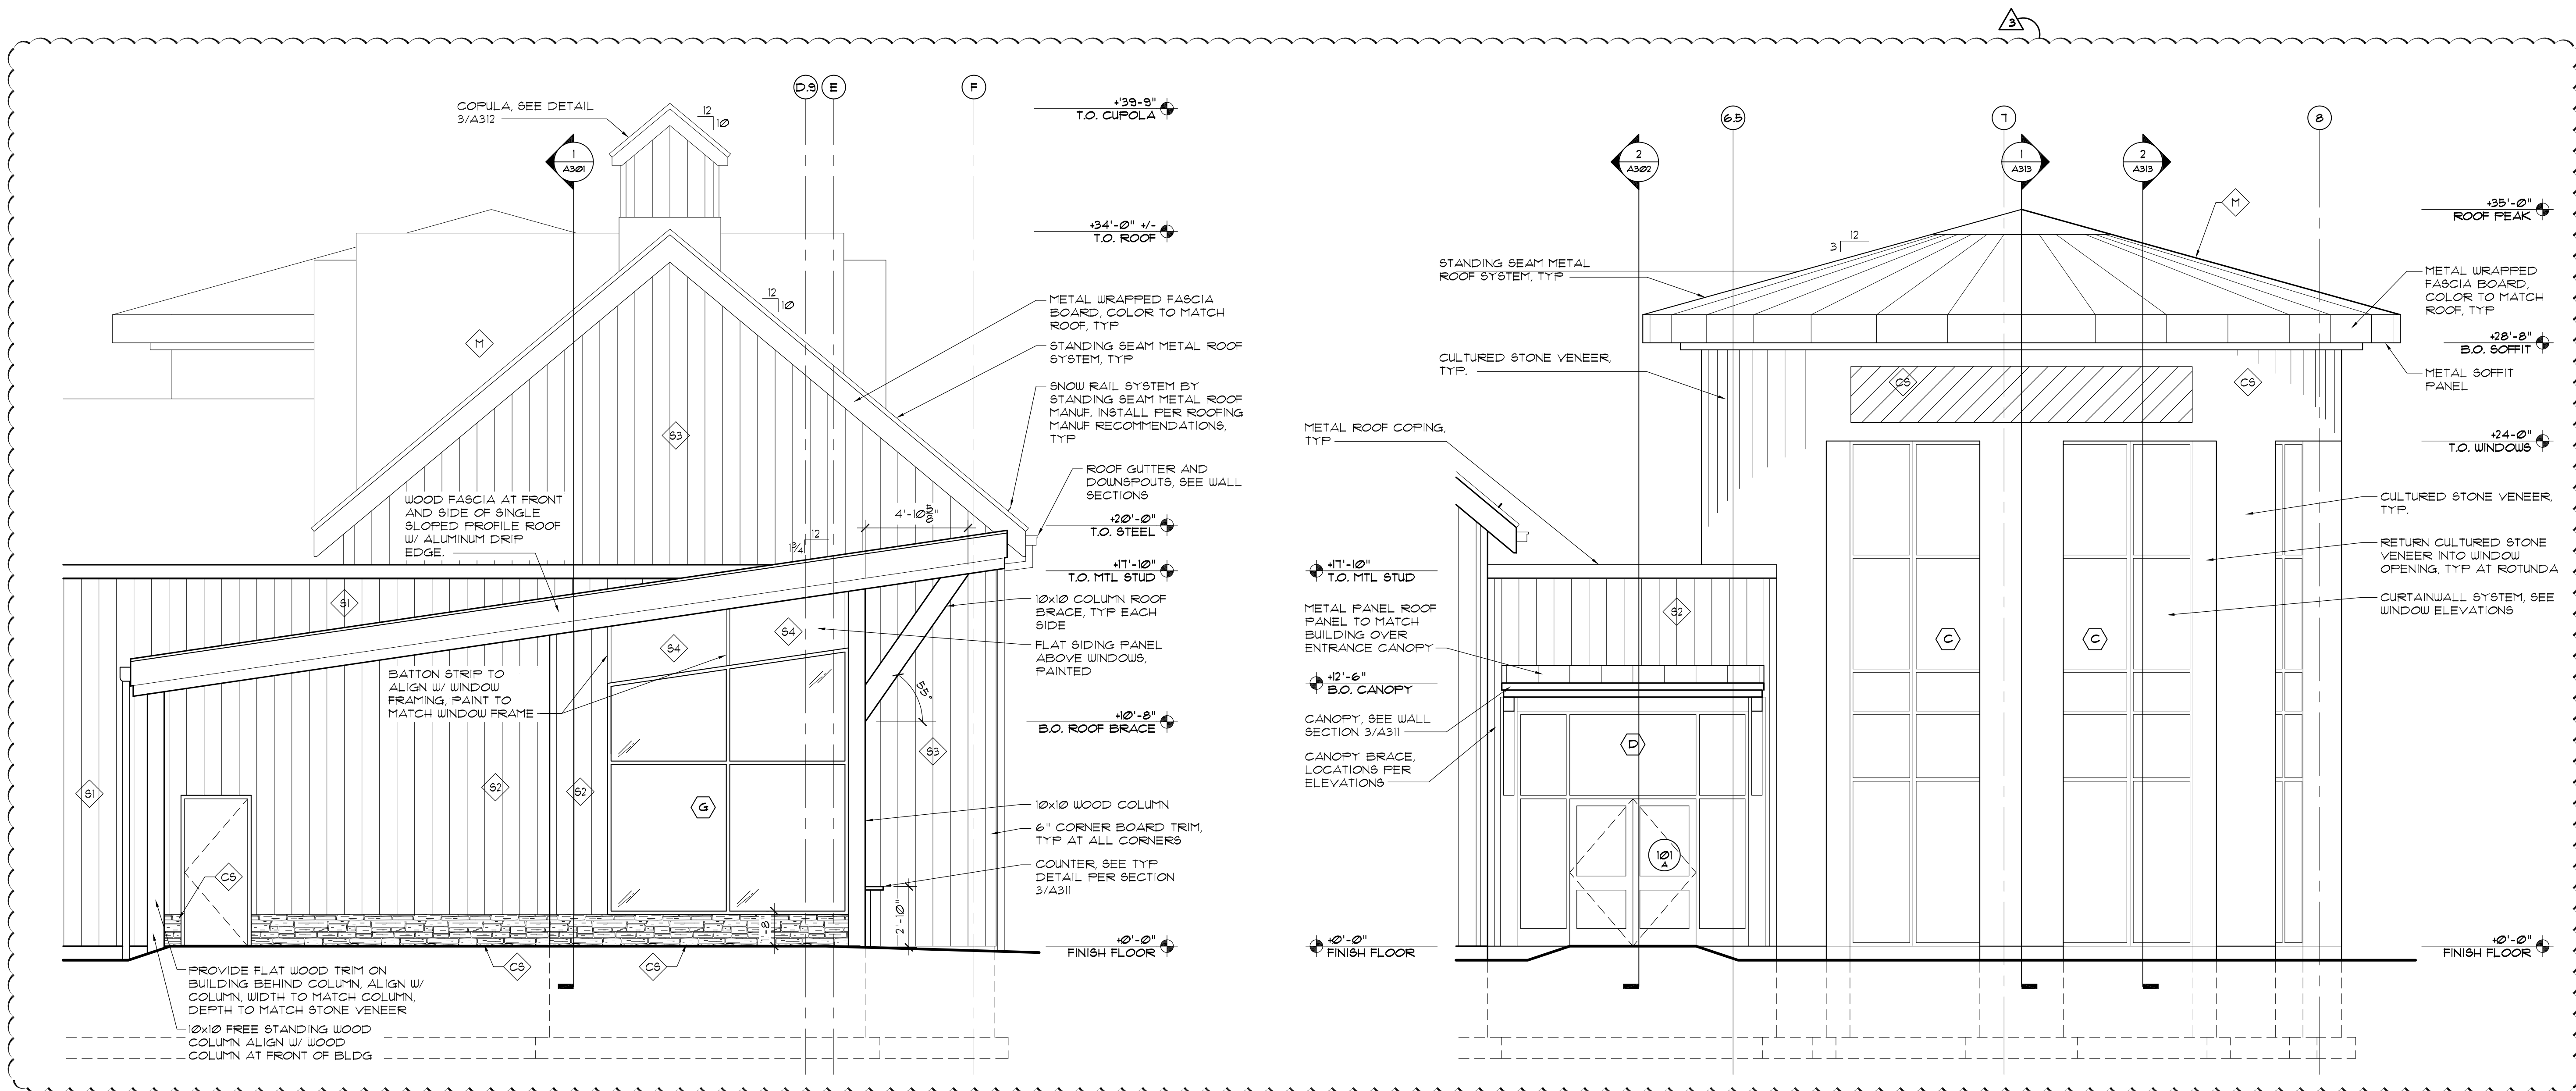

2 ENLARGED ELEVATION
SCALE: 1/4"=1'-0"

1 ENLARGED ELEVATION
SCALE: 1/4"=1'-0"