


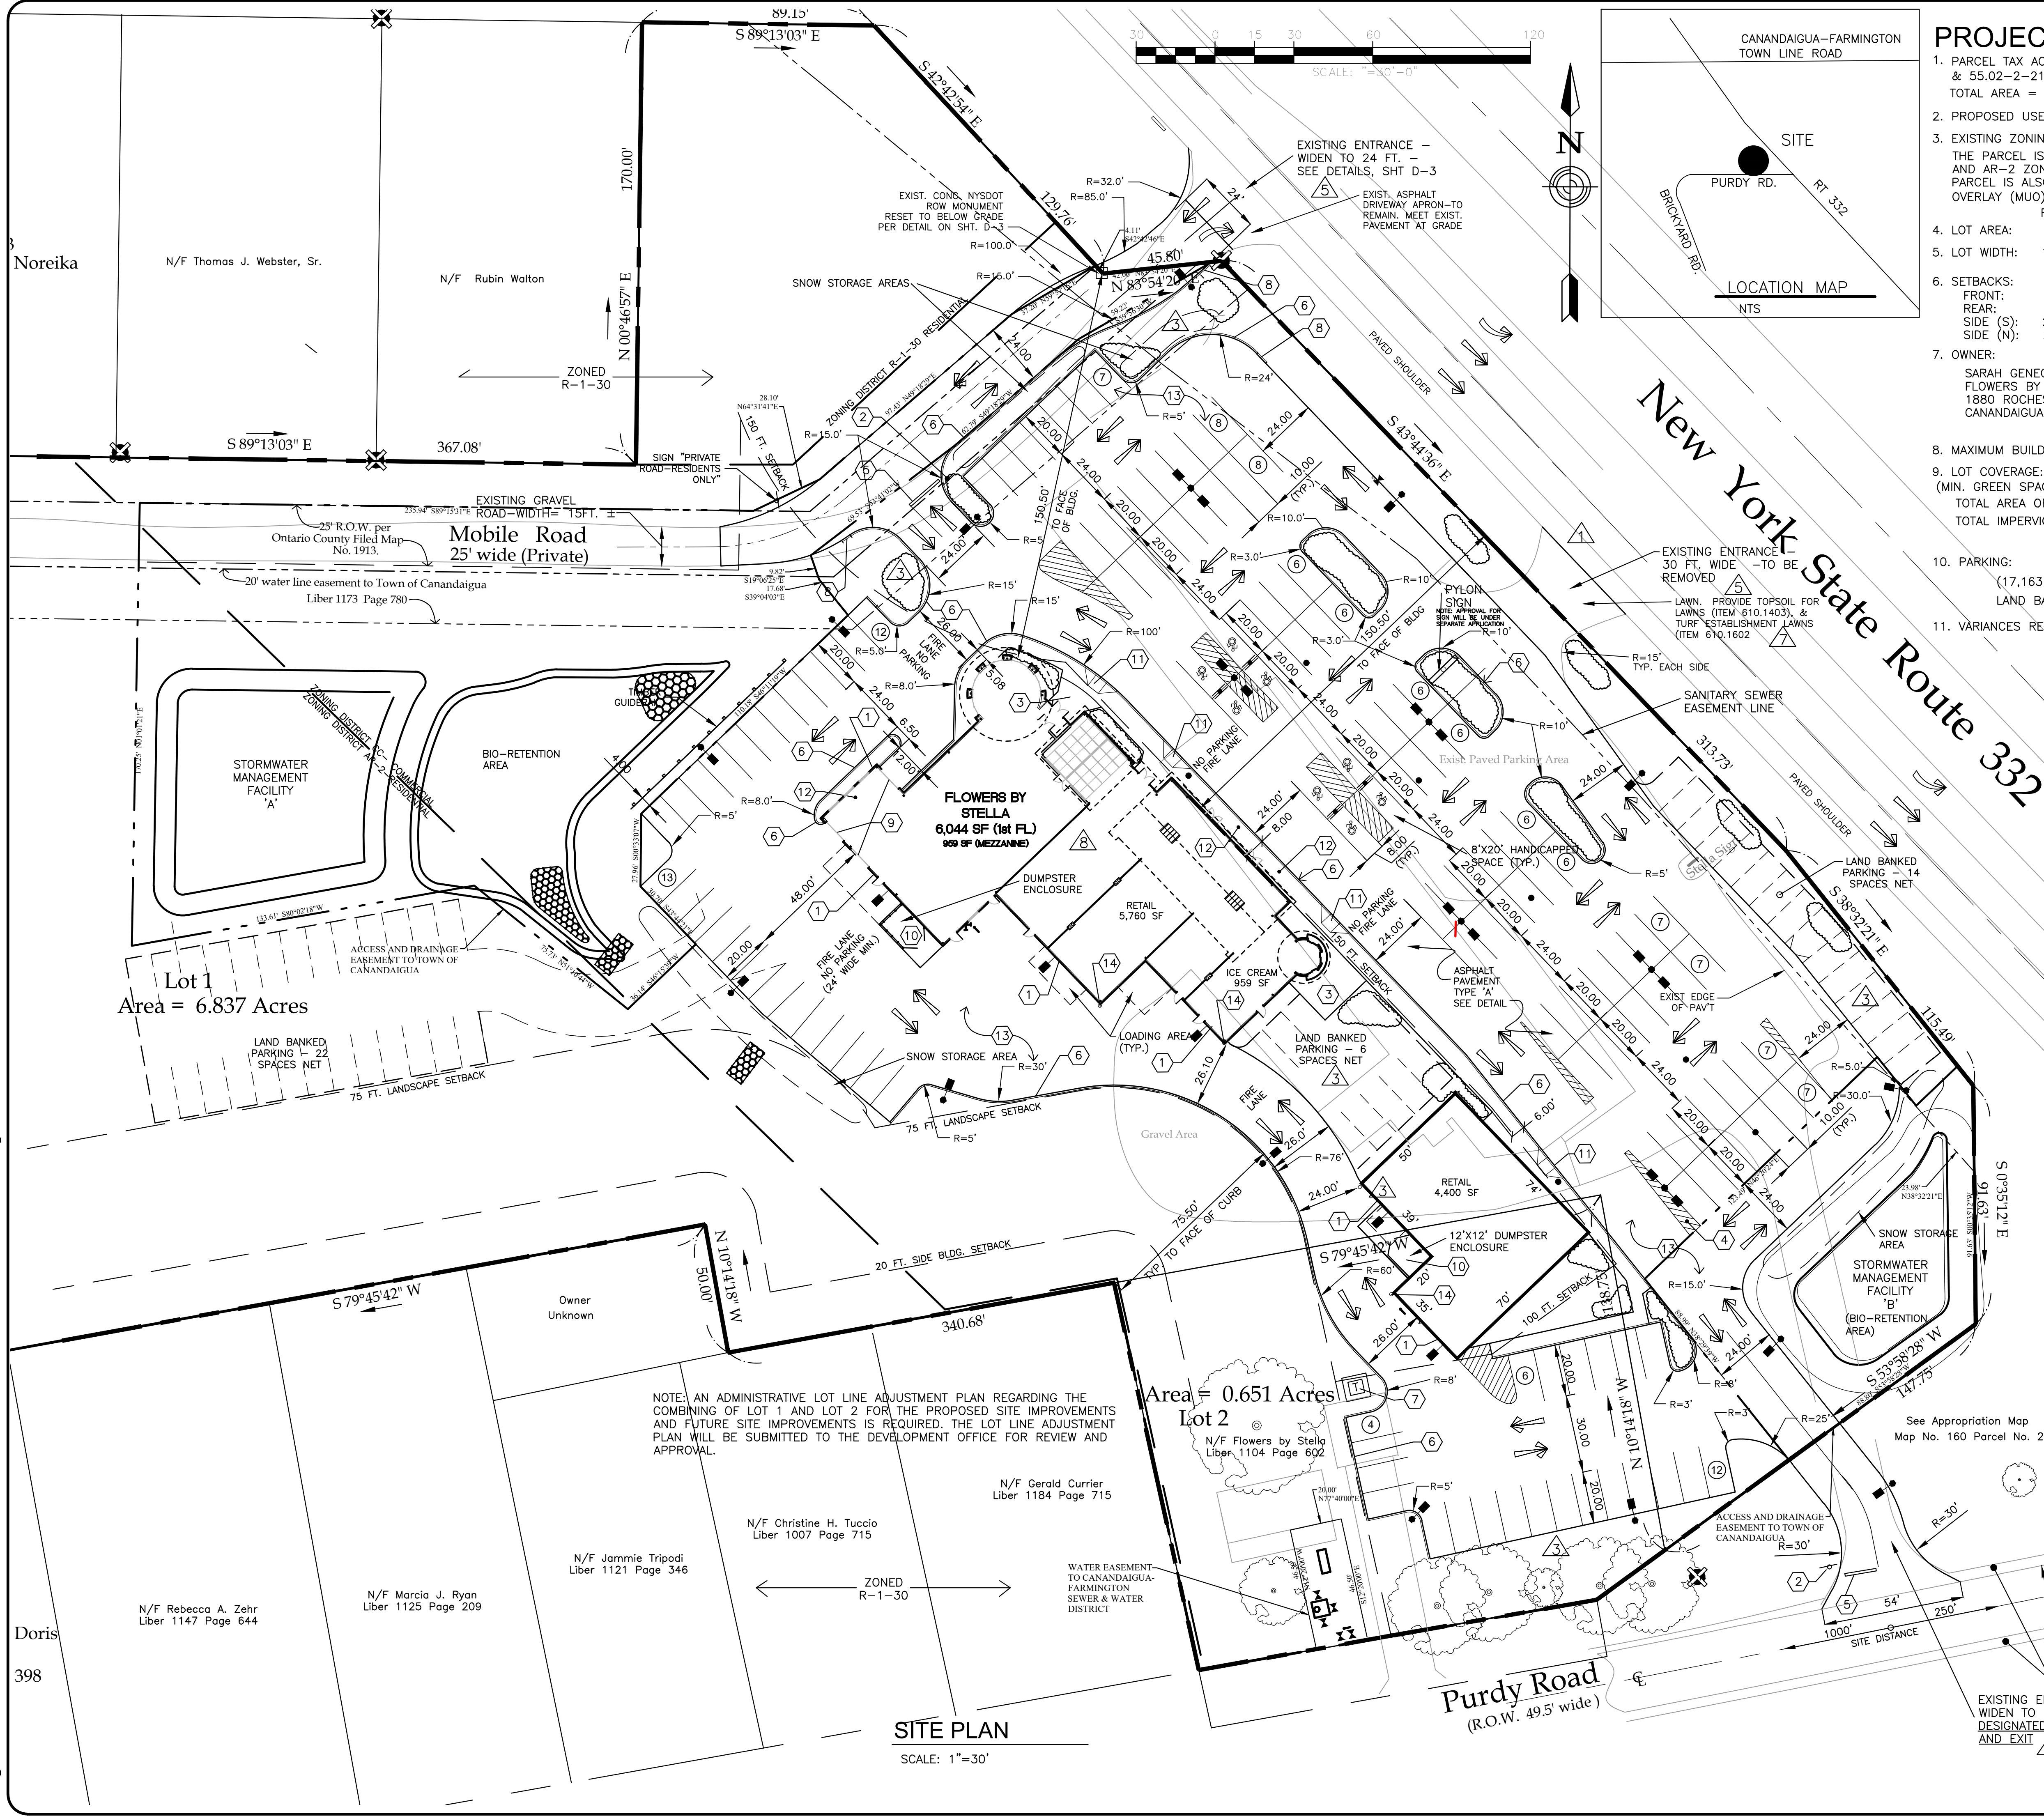

- 1 "NO PARKING—FIRE LANE" SIGN
- 2 "STOP" SIGN, 30"X30"
- 3 STAMPED CONCRETE PATIO
- 4 STRIPED ISLAND, UNLESS OTHERWISE NOTED, PAINT 4" LINES @ 2'-0" O.C. @ 45° TO SPACE LINES (TYP.)
- 5 STOP BAR— SEE DETAIL SHEET
- 6 CONCRETE CURB
- 7 POWER TRANSFORMER ON 8'X8' PAD
- 8 TRANSITION CURB TO GRADE IN 5'-0"
- 9 (3) 10 FT. WIDE X 10 FT. HT. OVERHEAD DOORS
- 10 HEAVY DUTY CONCRETE PAVEMENT
- 11 HANDICAPPED RAMP FOR— SEE DETAIL
- 12 CONCRETE SIDEWALK
- 13 ASPHALT PAVEMENT
- 14 6"X42" PIPE BOLLARD— SEE DETAIL


TOWN OF CANANDAIGUA PLANNING BOARD CHAIRPERSON	DATE
TOWN OF CANANDAIGUA HIGHWAY SUPERINTENDENT	DATE
TOWN ENGINEER	DATE
CANANDAIGUA-FARMINGTON SEWER & WATER DIST.	DATE

± PAVED SHOULDER

ANCE —
FT.
RUCK ENTRANCE

SITE PLAN

SCALE $1" = 30'$

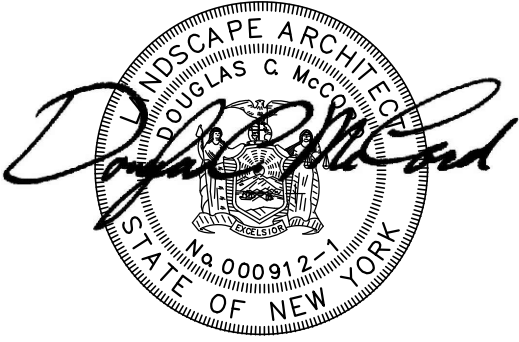

8	ADDED BLDG. FOOTPRINT	3/25 2016	LAG
7	REVISIONS PER NYSDOT	2/22 2016	LAG
6	REVS PER TOWN ENGINEER	2/3 2016	LAG
5	REVISIONS PER NYSDOT	1/28 2016	LAG
4	GENERAL REVISIONS	1/8 2016	LAG
3	GENERAL REVISIONS	11/30 2015	LAG
2	GENERAL REVISIONS	10/22 2015	LAG
1	REVISED PHASING OF CONSTRUCTION	10/15 2015	LAG
	REVISIONS	DATE	BY

S-1