



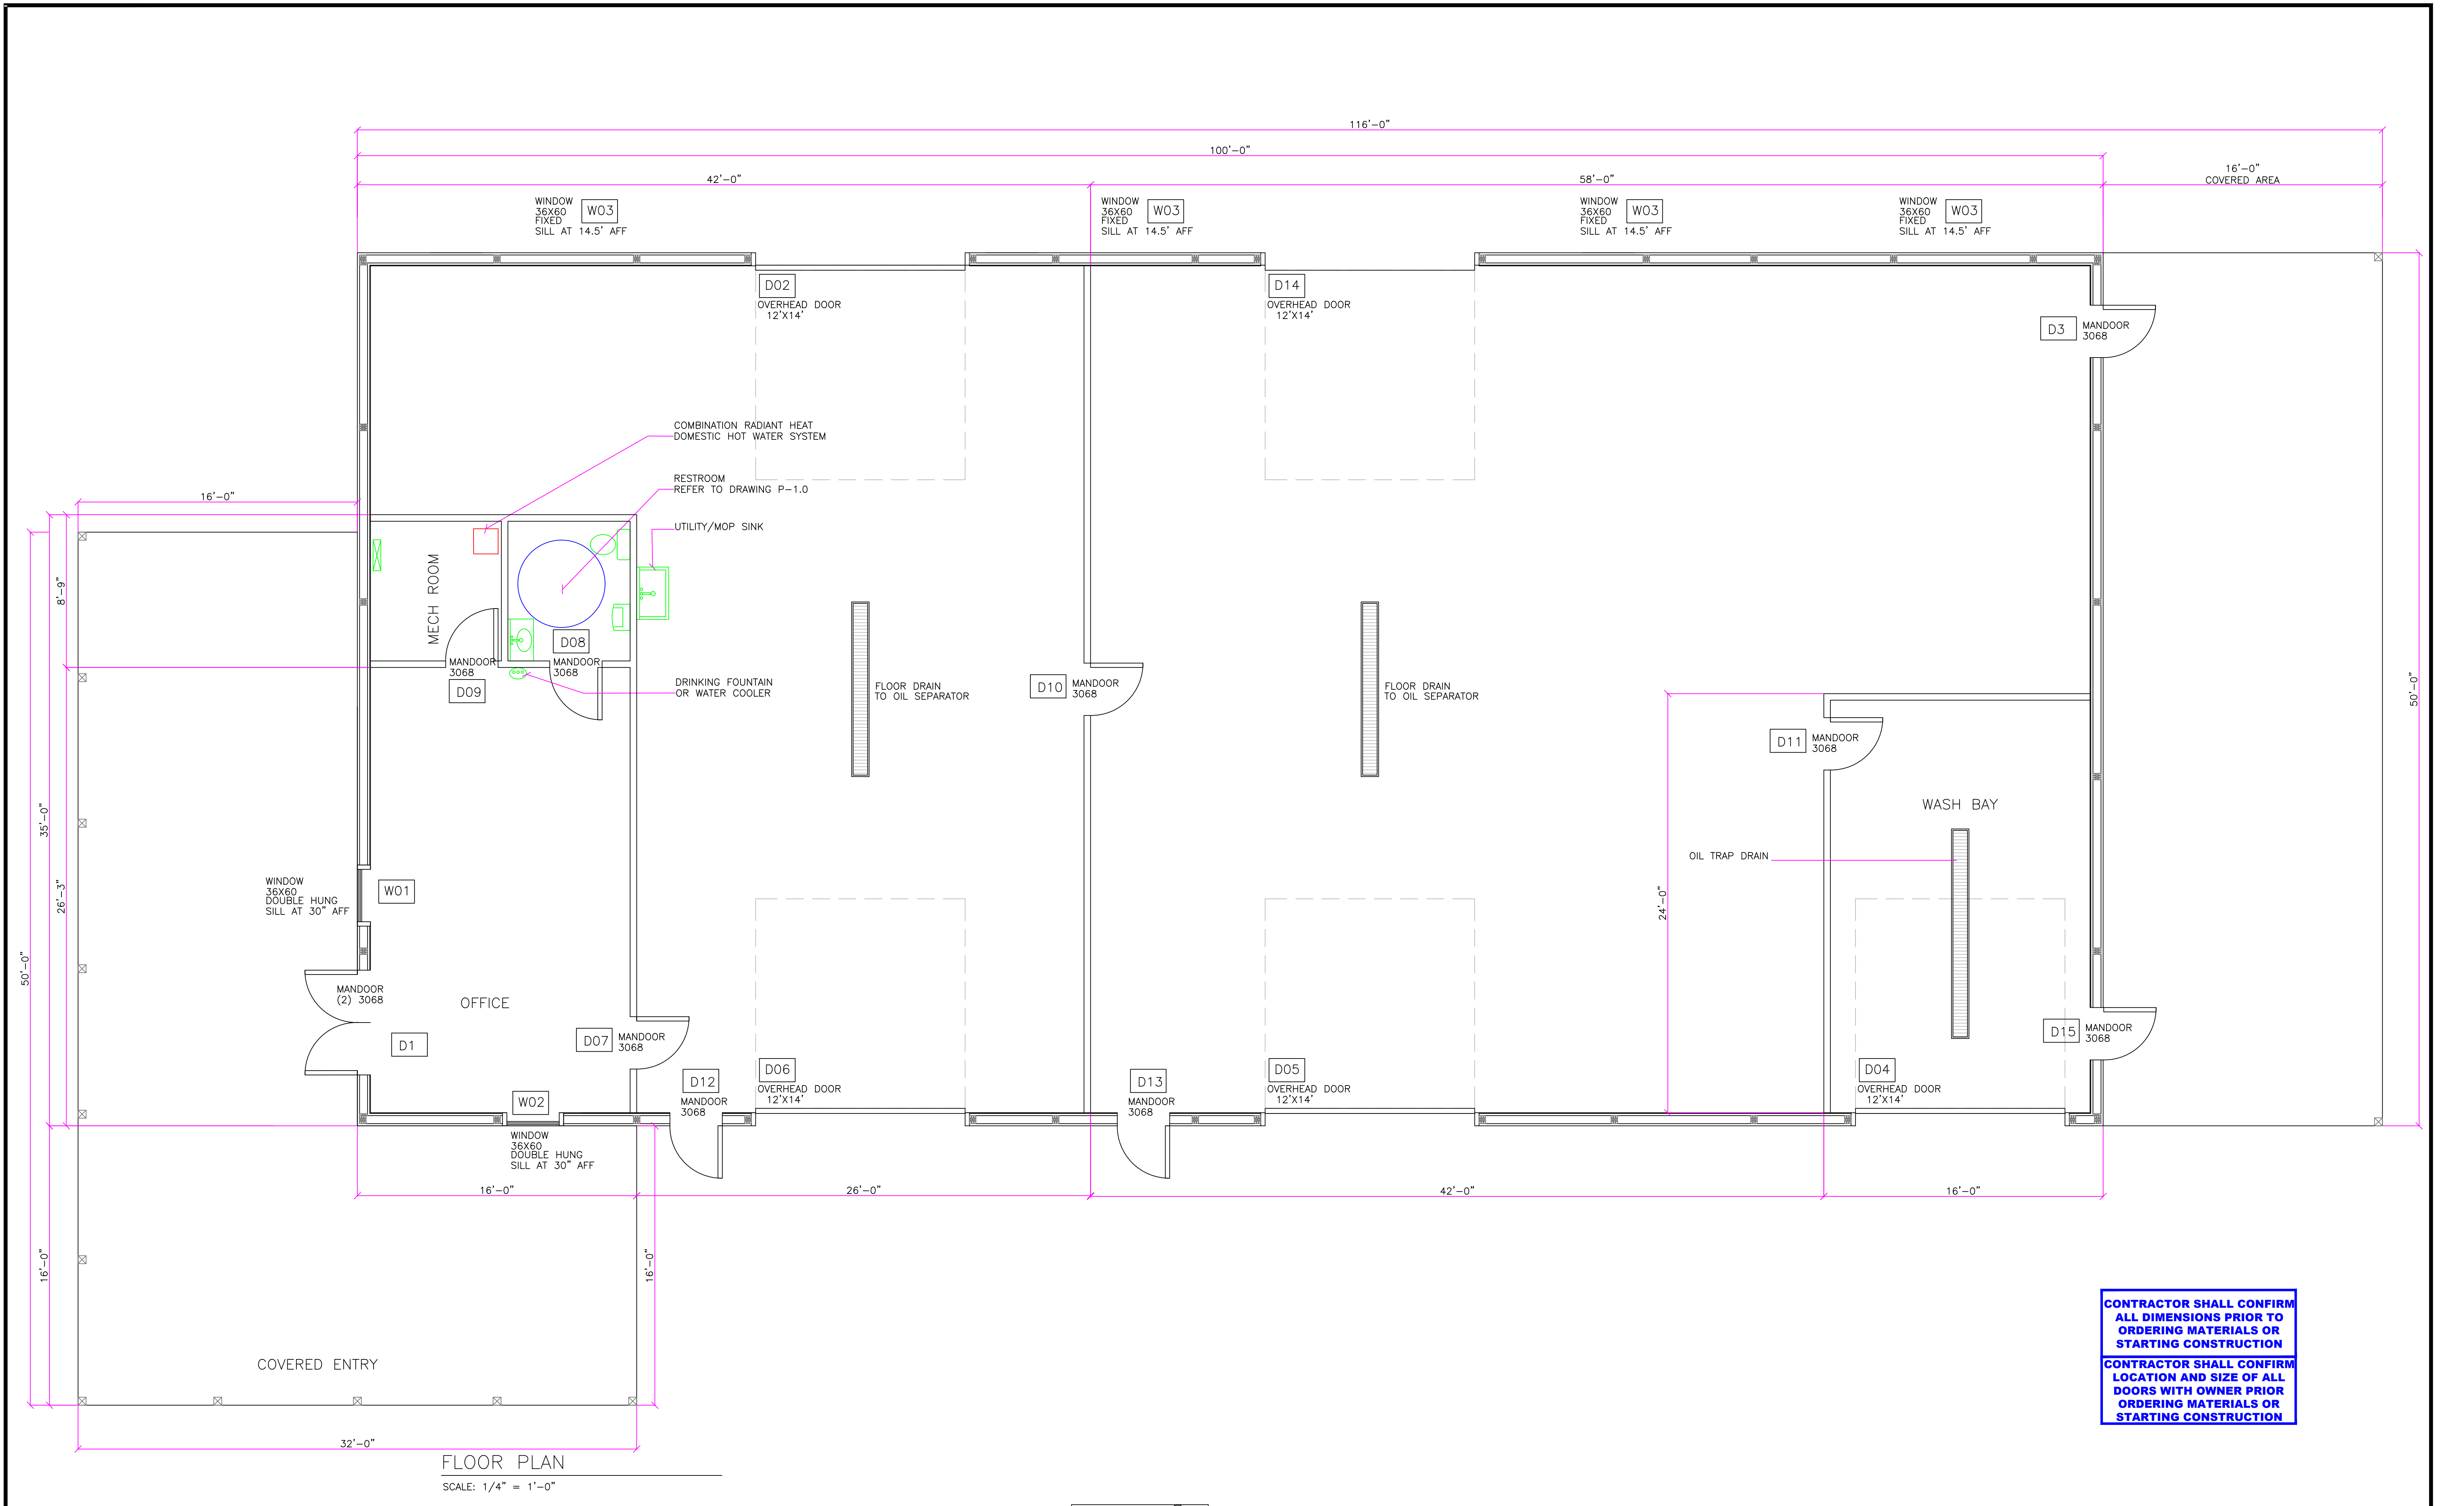

WARNING IT IS A VIOLATION OF SECTION 7209, SUBDIVISION 2, OF THE NEW YORK STATE EDUCATION LAW FOR ANY PERSON, OTHER THAN WHOSE SEAL APPEARS ON THIS DRAWING, TO ALTER IN ANY WAY AN ITEM ON THIS DRAWING. IF AN ITEM IS ALTERED, THE ALTERING ENGINEER SHALL AFFIX TO THE ITEM HIS SEAL AND THE NOTATION "ALTERED BY" FOLLOWED BY HIS SIGNATURE AND THE DATE OF SUCH ALTERATION, AND A SPECIFIC DESCRIPTION OF THE ALTERATION.	DRAWN BY: JTM					 McCormick Engineering P.C. 294 Skuse Road Geneva, New York 14456 (585) 721-7219	DIVERSIFIED EQUIPMENT, LLC 1947 STATE RTE 332 Canandaigua, New York (T) Canandaigua, Ontario County TAX ID No. 56.00-1-13.210	FLOOR PLAN		
	PROJ. ENGR.: JTM	2	05/18/22	REVISED PER OWNER COMMENTS						
	PROJ. MNGR.: JTM	1	03/30/22	REVISED PROJECT TITLE						
	CHECKED BY: JTM	0	01/18/22	FOR APPROVAL						
		NO.	DATE	DESCRIPTION						
	REVISIONS					JOB No. 21-328				

 

STORAGE BUILDING FLOOR PLAN

SCALE: 1/4" = 1'-0"

CONTRACTOR SHALL CONFIRM
ALL DIMENSIONS PRIOR TO
ORDERING MATERIALS OR
STARTING CONSTRUCTION

CONTRACTOR SHALL CONFIRM
LOCATION AND SIZE OF ALL
DOORS WITH OWNER PRIOR
ORDERING MATERIALS OR
STARTING CONSTRUCTION




ELEVATION VIEW — SOUTH

SCALE: 1/4" = 1'-0"

FINISH SUMMARY

LOCATION	MATERIAL	COLOR
ROOF	METAL	BLACK
SIDING	METAL	GRAY
WAINSCOT	METAL	BLACK
TRIM	METAL	BROWN WEATHERED WOOD
MANDOORS	METAL	BLACK
OVERHEAD DOORS	METAL	BROWN WEATHERED WOOD
WALLS AT PORCH	STONE	NATURAL GRAY

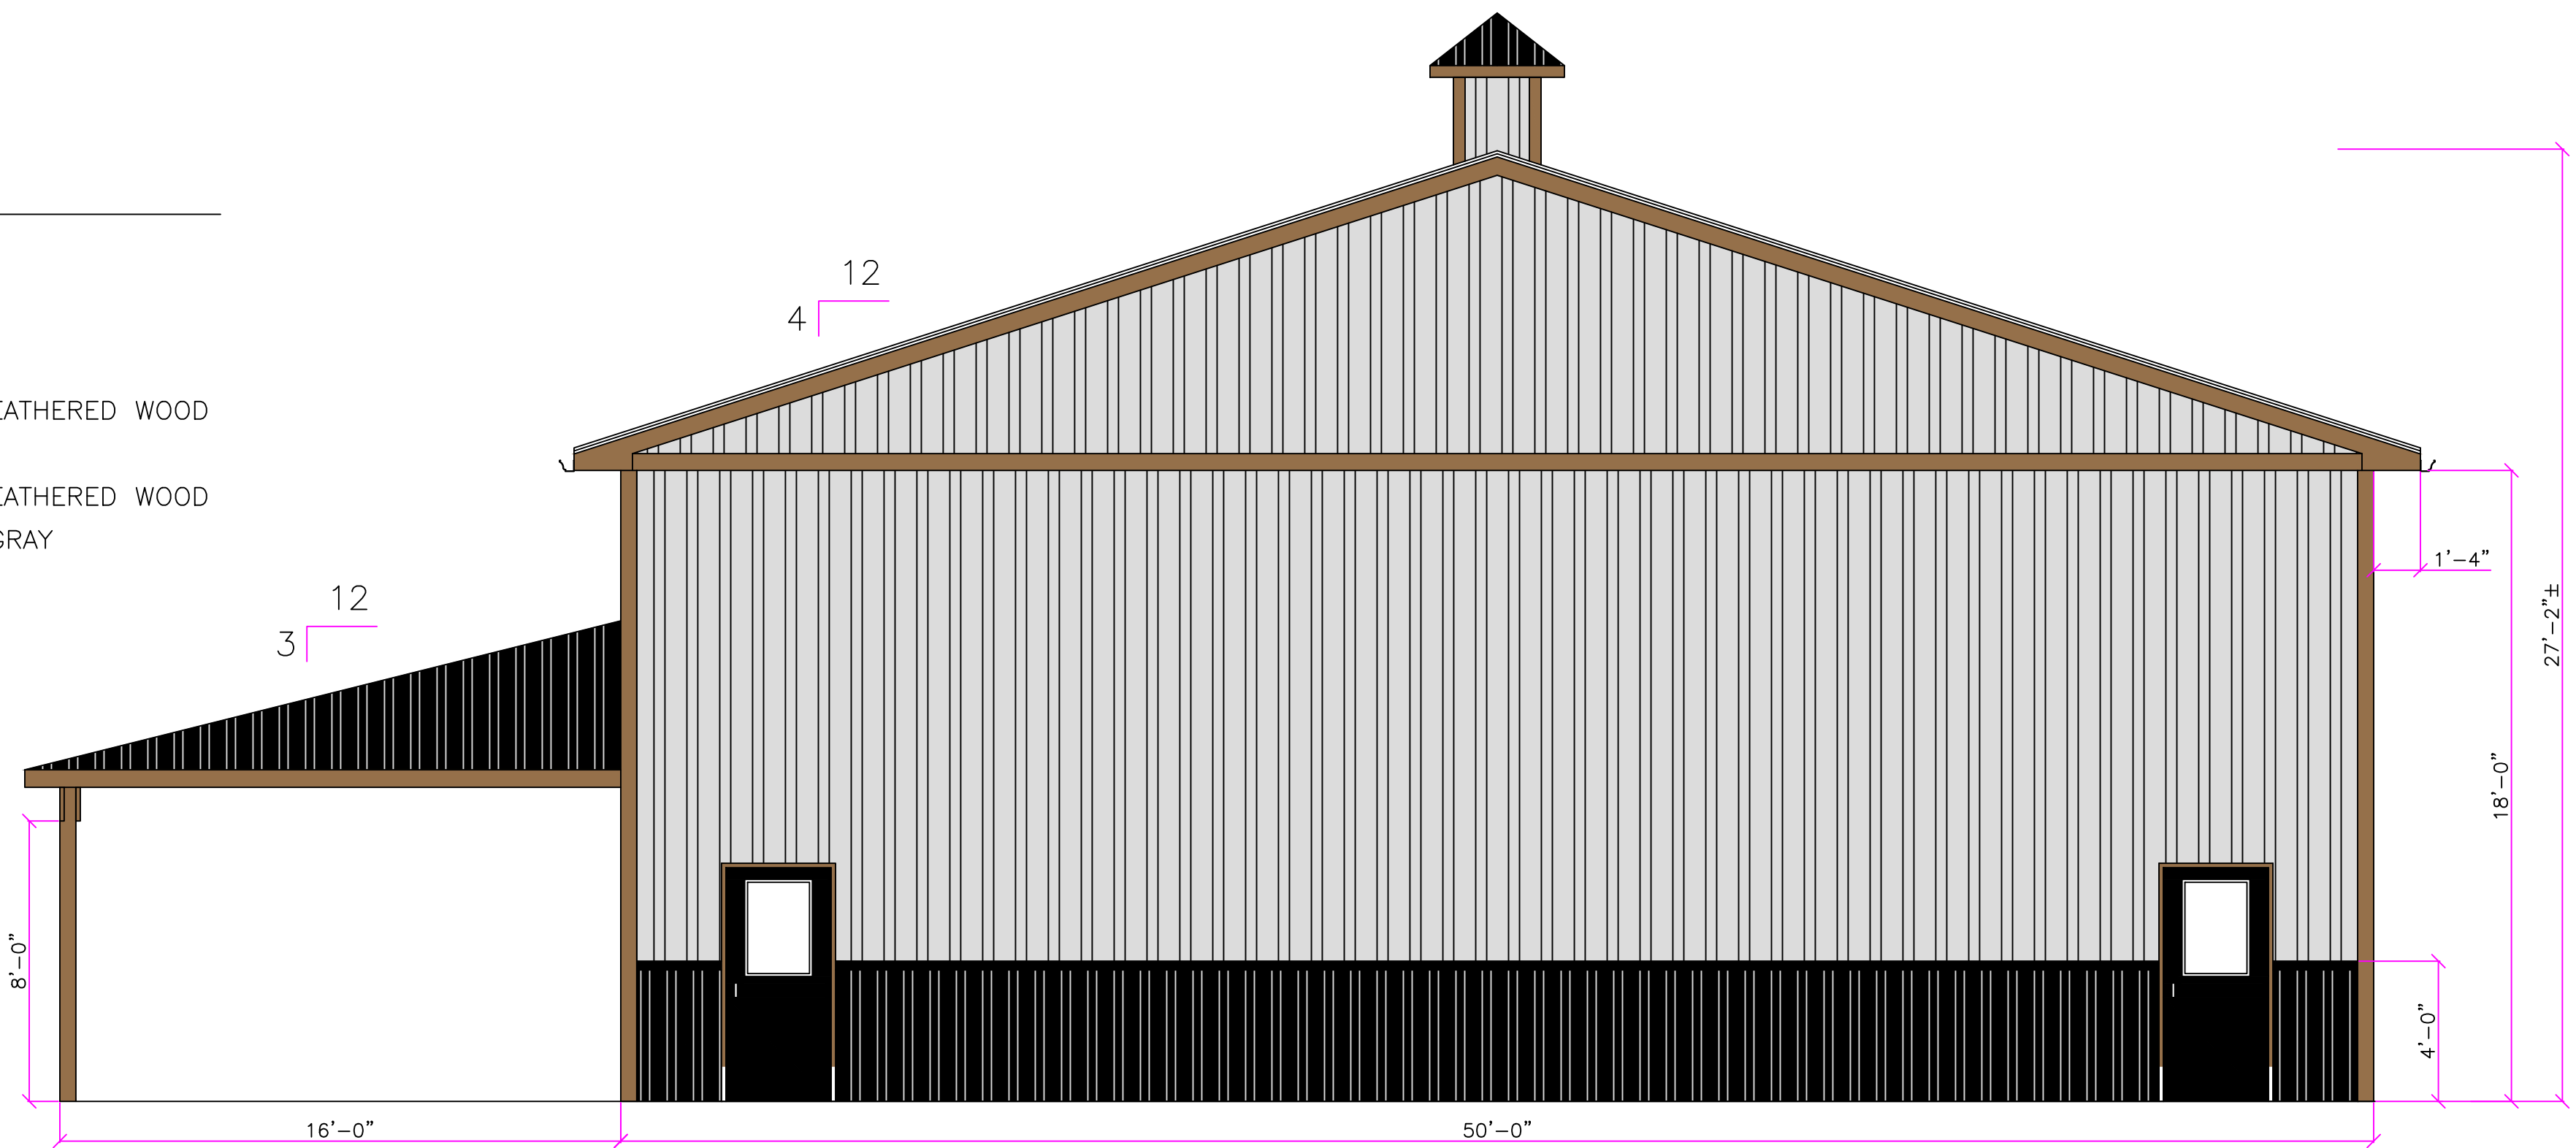


ELEVATION VIEW — EAST

SCALE: 1/4" = 1'-0"




ELEVATION VIEW — NORTH
SCALE: 1/4" = 1'-0"

FINISH SUMMARY		
LOCATION	MATERIAL	COLOR
ROOF	METAL	BLACK
SIDING	METAL	GRAY
WAINSCOT	METAL	BLACK
TRIM	METAL	BROWN WEATHERED WOOD
MANDOORS	METAL	BLACK
OVERHEAD DOORS	METAL	BROWN WEATHERED WOOD
WALLS AT PORCH	STONE	NATURAL GRAY

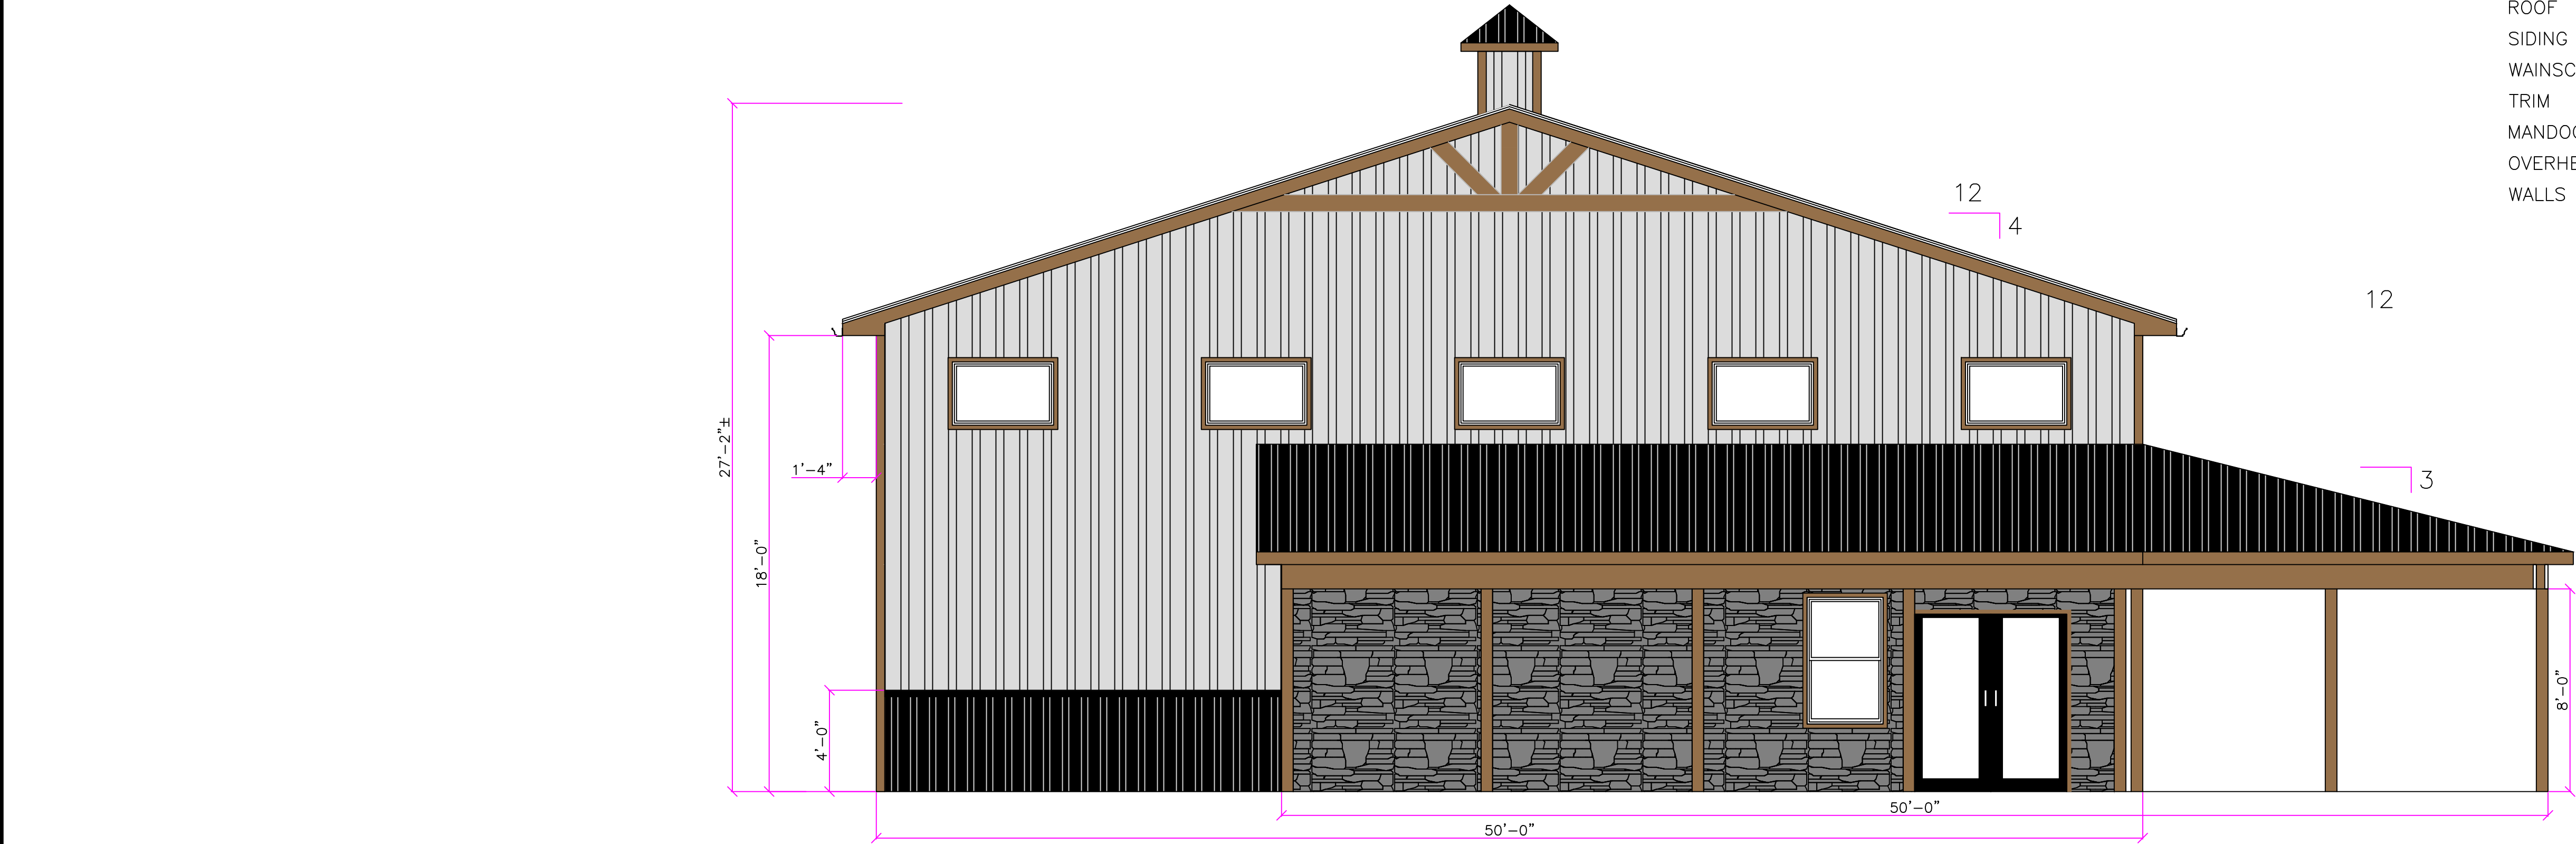

ELEVATION VIEW — WEST
SCALE: 1/4" = 1'-0"

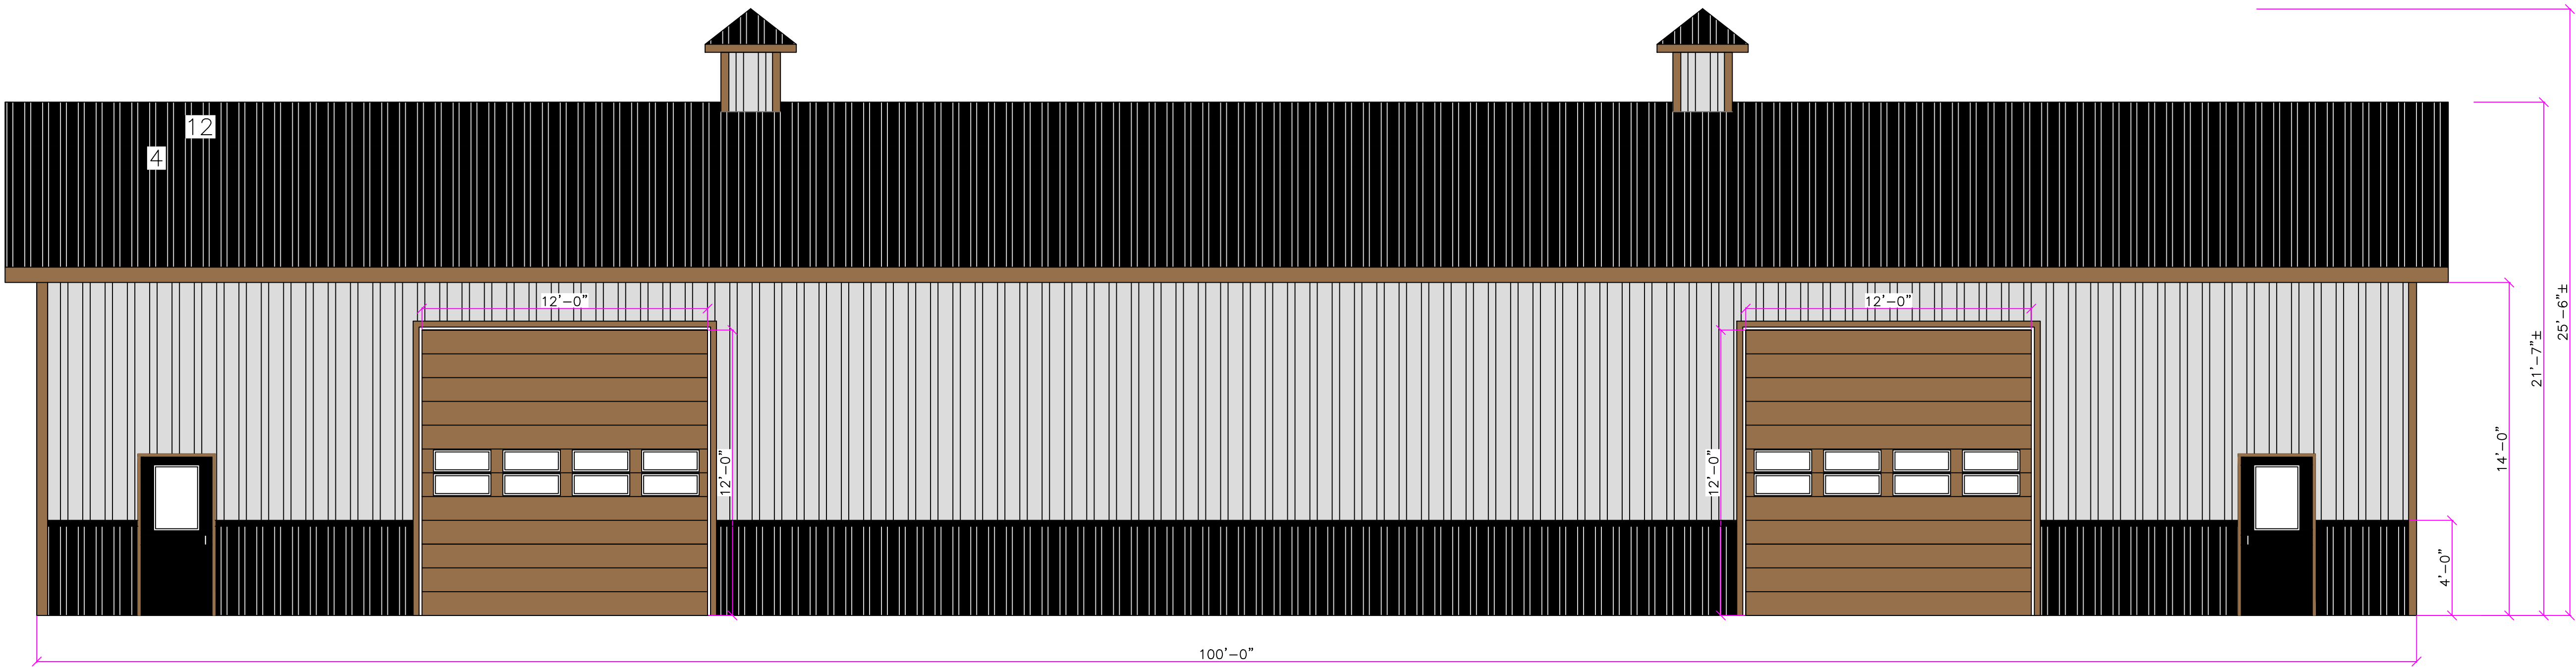


STORAGE BUILDING
ELEVATION VIEW — NORTH SIDE

SCALE: 1/4" = 1'-0"


FINISH SUMMARY

LOCATION	MATERIAL	COLOR
ROOF	METAL	BLACK
SIDING	METAL	GRAY
WAINSCOT	METAL	BLACK
TRIM	METAL	BROWN WEATHERED WOOD
MANDOORS	METAL	BLACK
OVERHEAD DOORS	METAL	BROWN WEATHERED WOOD

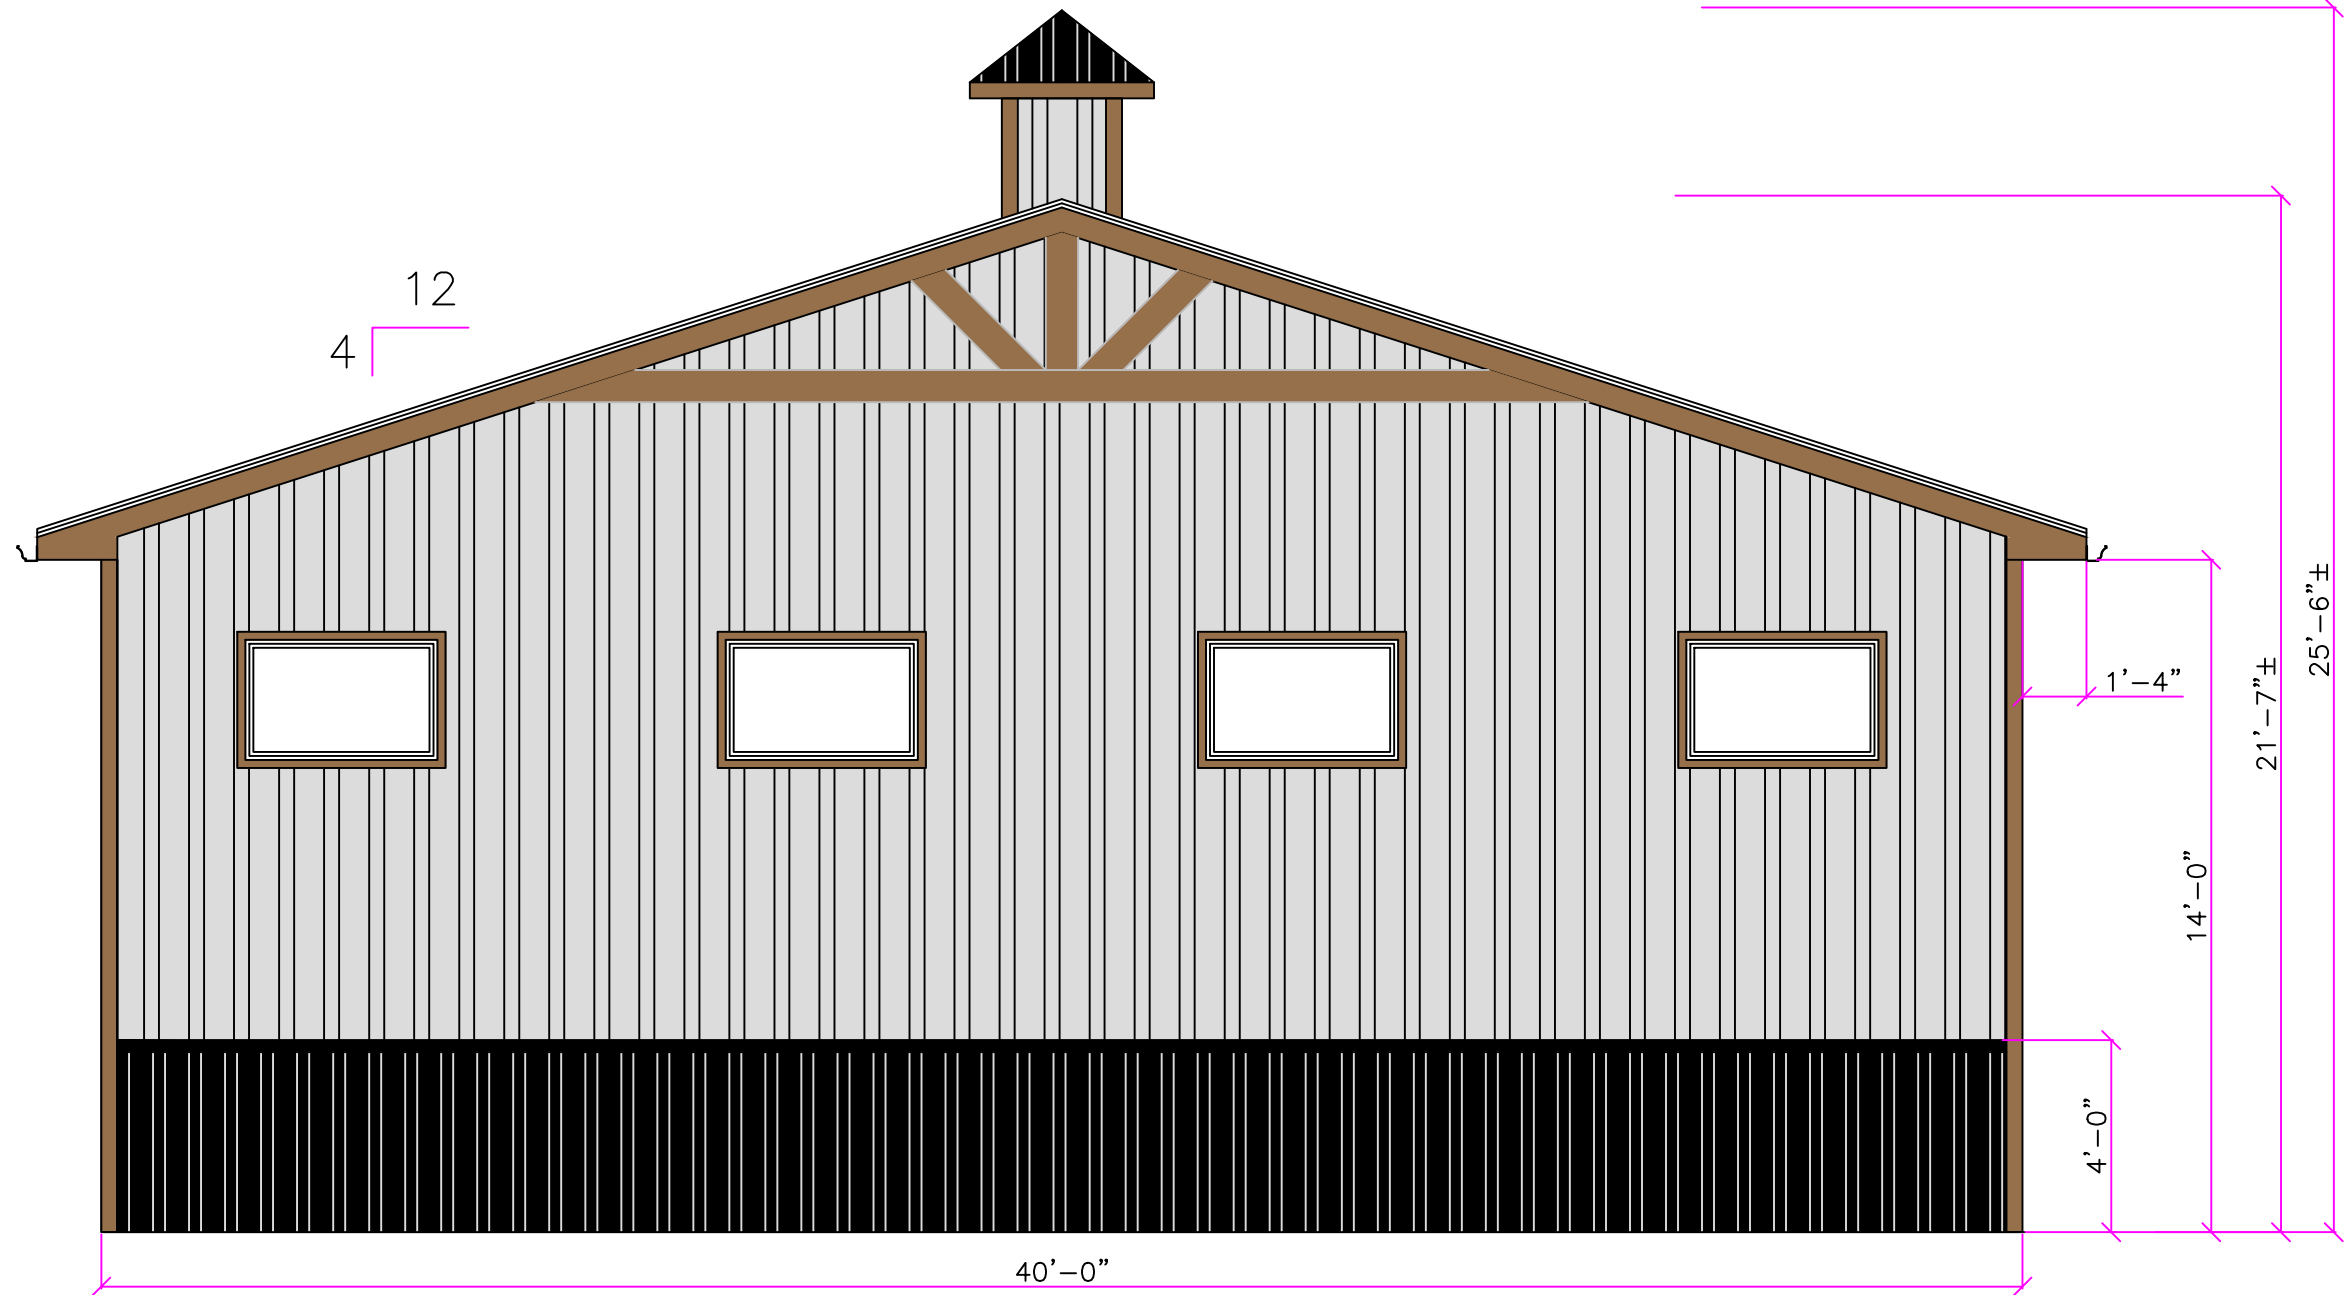

STORAGE BUILDING
ELEVATION VIEW — WEST


SCALE: 1/4" = 1'-0"

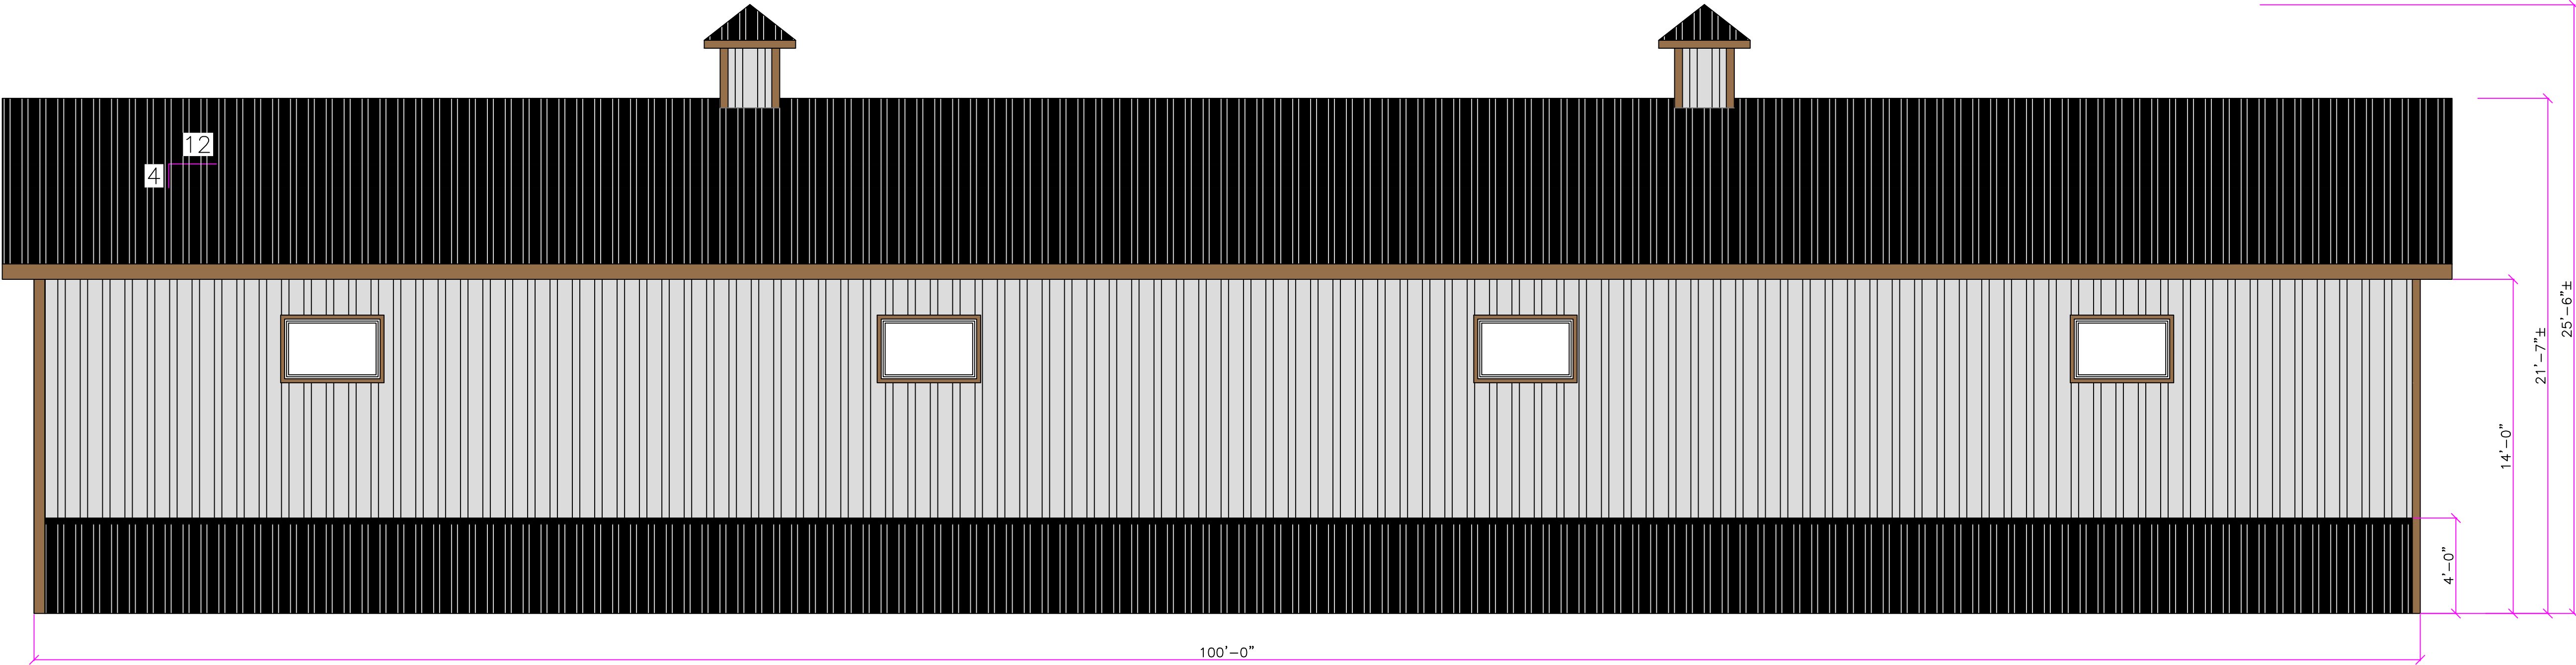

STORAGE BUILDING
ELEVATION VIEW — SOUTH SIDE
SCALE: 1/4" = 1'-0"

FINISH SUMMARY

LOCATION	MATERIAL	COLOR
ROOF	METAL	BLACK
SIDING	METAL	GRAY
WAINSCOT	METAL	BLACK
TRIM	METAL	BROWN WEATHERED WOOD
MANDOORS	METAL	BLACK
OVERHEAD DOORS	METAL	BROWN WEATHERED WOOD

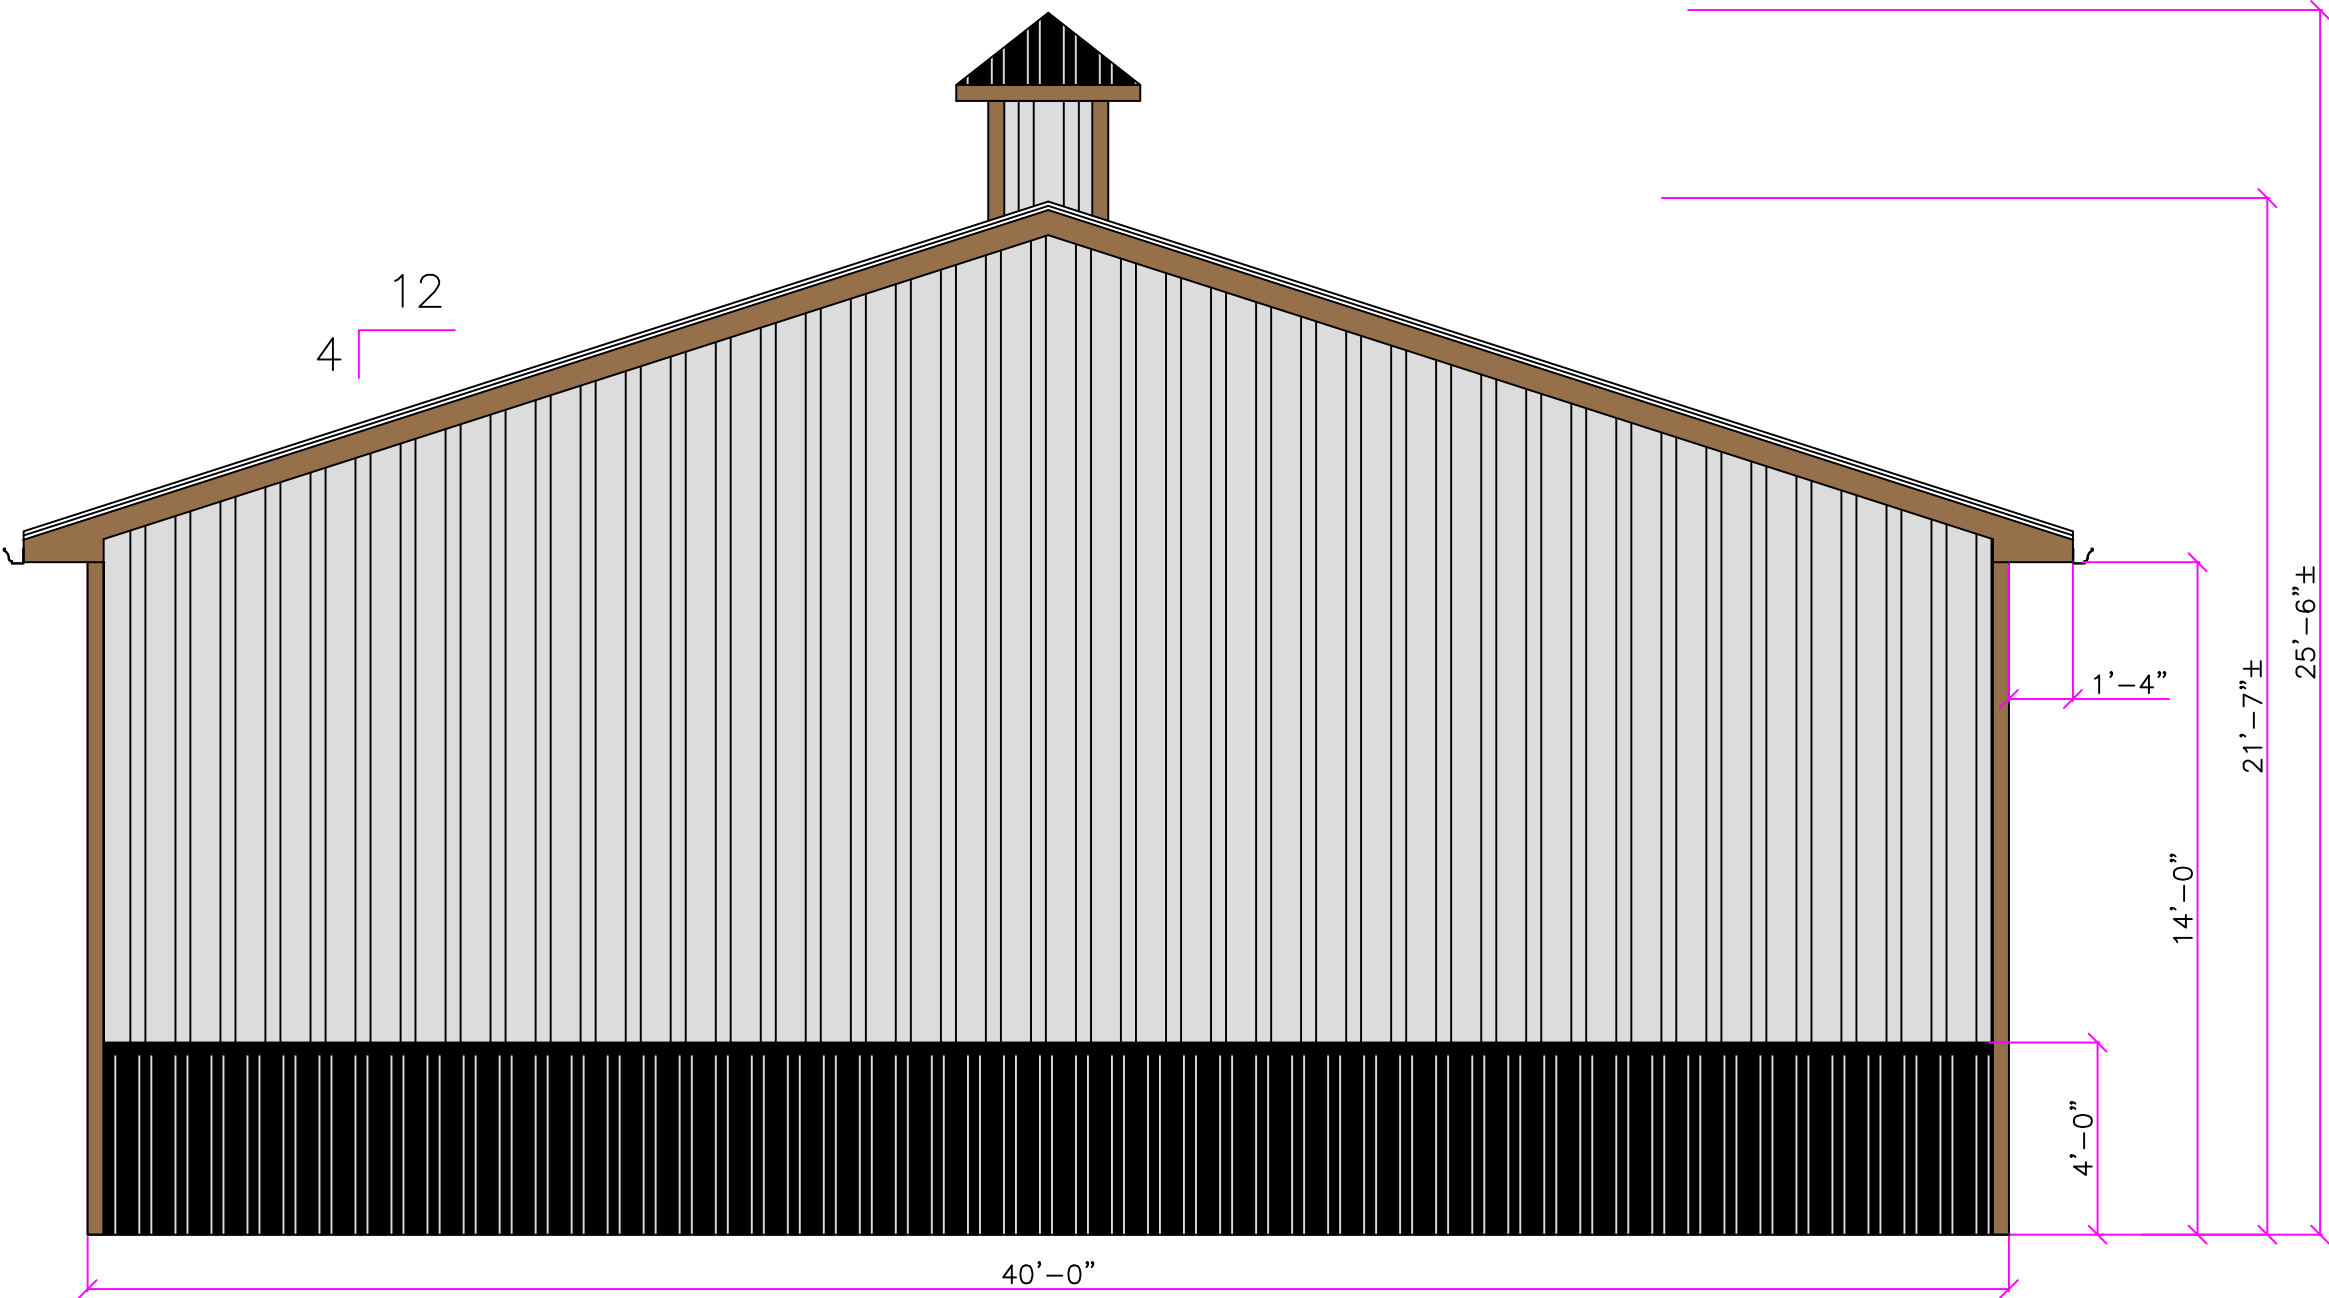

STORAGE BUILDING
ELEVATION VIEW — EAST
SCALE: 1/4" = 1'-0"

WARNING

IT IS A VIOLATION OF SECTION 7209, SUBDIVISION 2, OF THE NEW YORK STATE EDUCATION LAW FOR ANY PERSON, OTHER THAN WHOSE SEAL APPEARS ON THIS DRAWING, TO ALTER IN ANY WAY AN ITEM ON THIS DRAWING. IF AN ITEM IS ALTERED, THE ALTERING ENGINEER SHALL AFFIX TO THE ITEM HIS SEAL AND THE NOTATION "ALTERED BY" FOLLOWED BY HIS SIGNATURE AND THE DATE OF SUCH ALTERATION, AND A SPECIFIC DESCRIPTION OF THE ALTERATION.

DRAWN BY: JTM


PROJ. ENGR.: JTM

PROJ. MNGR.: JTM

CHECKED BY: JTM

2	05/18/22	REVISED PER OWNER COMMENTS
1	03/30/22	REVISED PROJECT TITLE
0	01/18/22	FOR APPROVAL
NO.	DATE	DESCRIPTION

REVISIONS

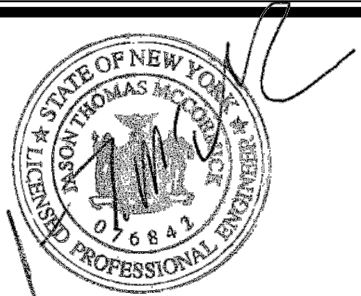

McCormick Engineering P.C.

294 Skuse Road
Geneva, New York 14456

(585) 721-7219

JOB No. 21-328

DIVERSIFIED EQUIPMENT, LLC
1947 STATE RTE 332
Canandaigua, New York
(T) Canandaigua, Ontario County
TAX ID No. 56.00-1-13.210

STORAGE BUILDING
ELEVATION VIEWS

Scale:
AS NOTED

Date: 05/22

DWG. A-2.4